

Notes:

PLANNING DRAWINGS - THIS DRAWING SHOULD NOT BE USED FOR ANY OTHER PURPOSES THAN THAT SPECIFIED HERE

COPYRIGHT - THIS DRAWING MAY NOT BE REPRODUCED OR MODIFIED IN WHOLE OR PART BY ANY PERSON OR ORGANISATION WITHOUT THE ARCHITECTS CONSENT. ISSUING COPIES TO THIRD PARTIES MAY NOT BE DONE WITHOUT THE ARCHITECTS CONSENT

Revision: A

Revision List:

A - 16.06.21 - First floor added and roof over garage




Project/ Client: 10 Worsdworth Av / Brook


Drawing Title: Floor Plans - Existing

Drawing Number: 2083/TP/003


Scale at A3: 1:100

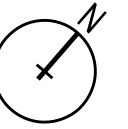

Date: July 19

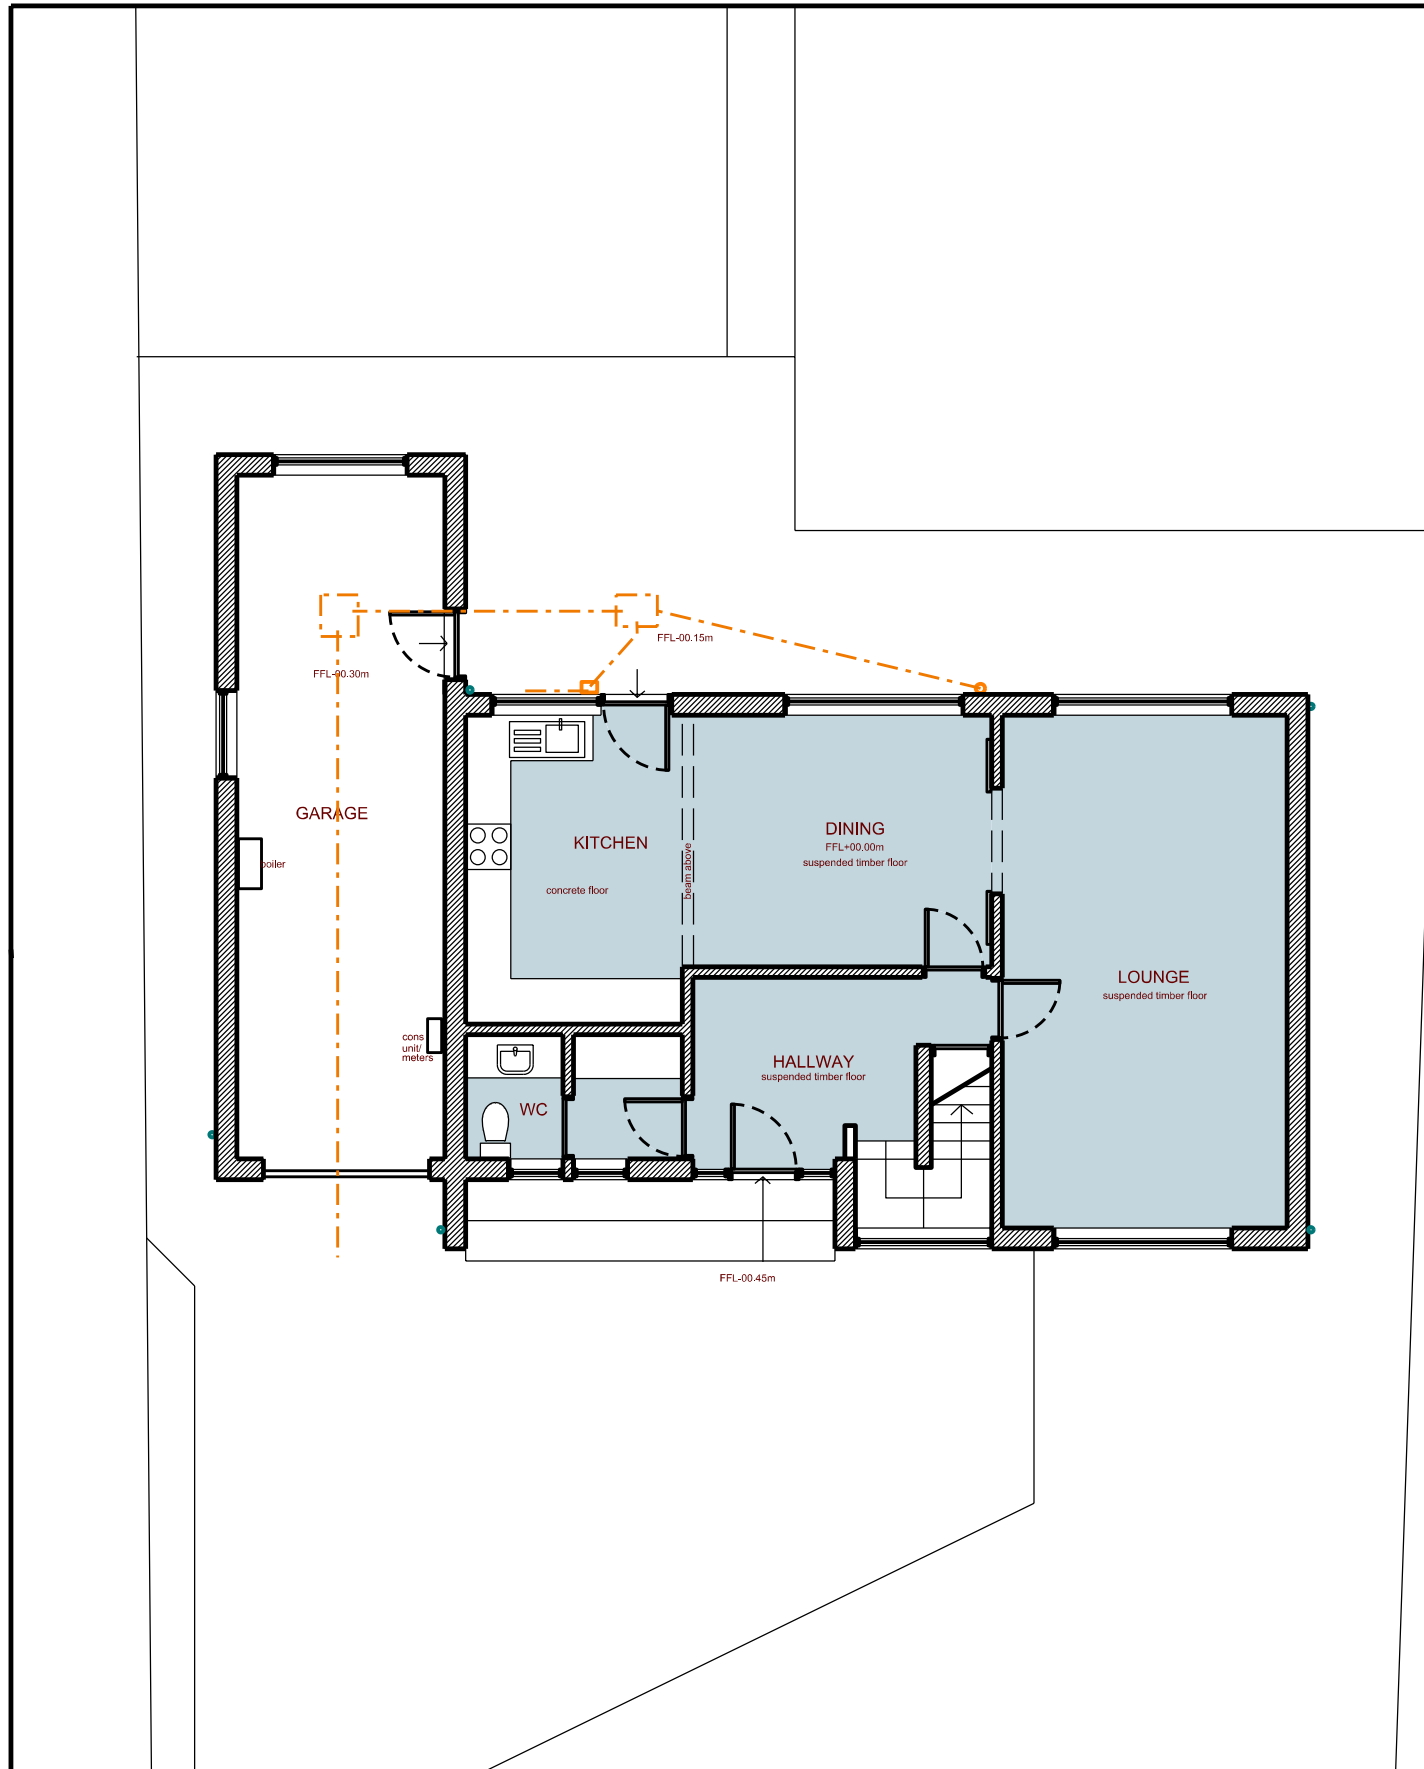

Ground Floor Plan - Existing

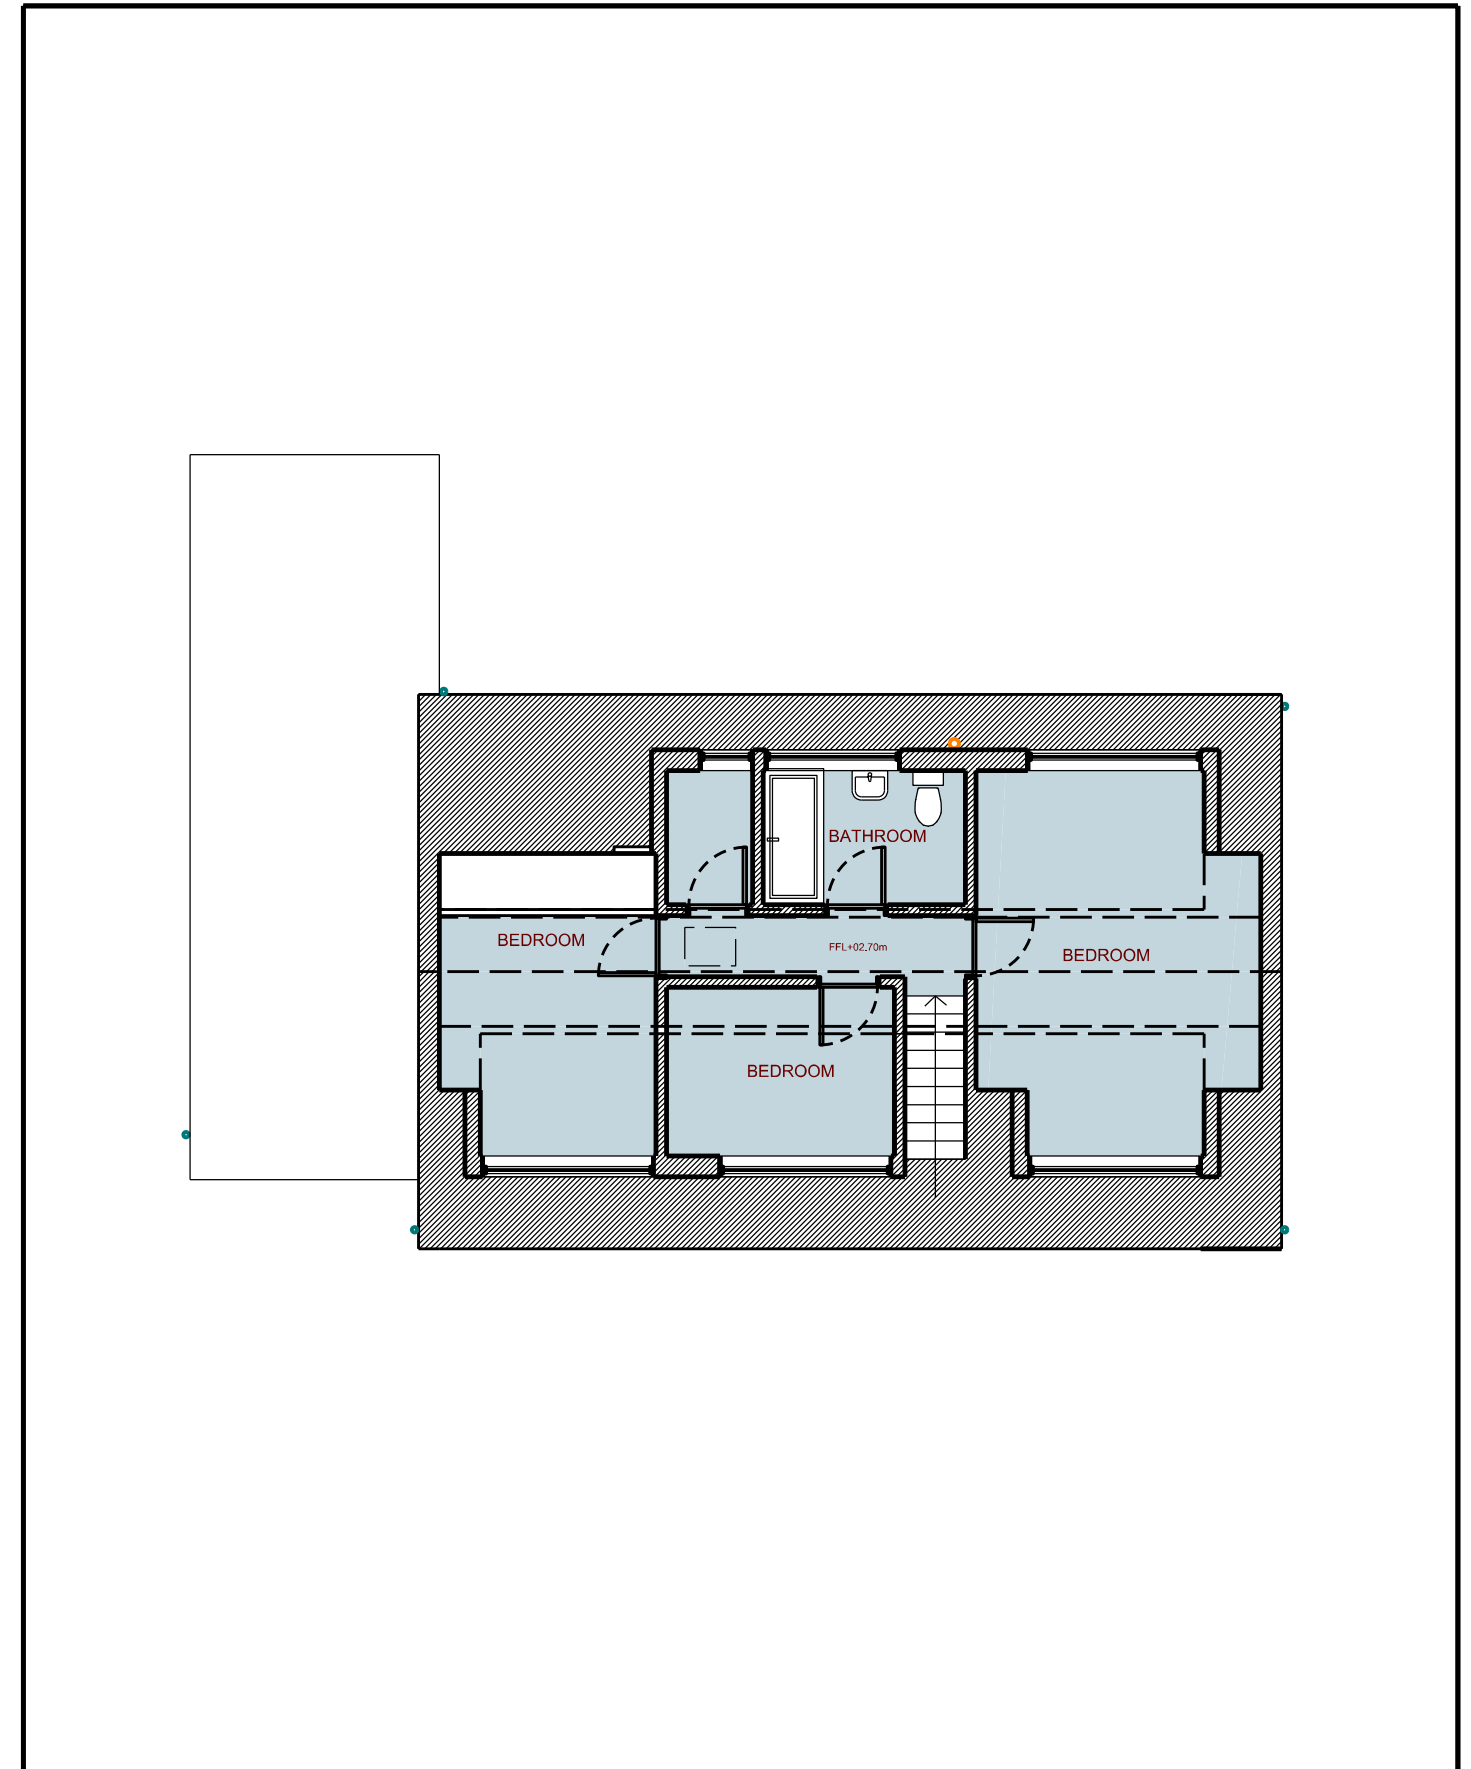

First Floor Plan - Existing