



**Ground Floor : As Existing**

Scale - 1:100

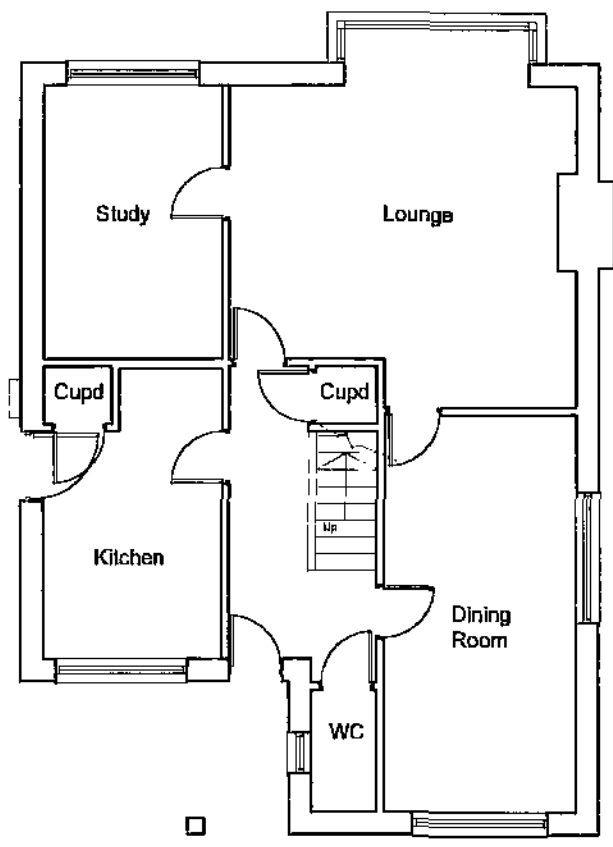


**First Floor : As Existing**

Scale - 1:100

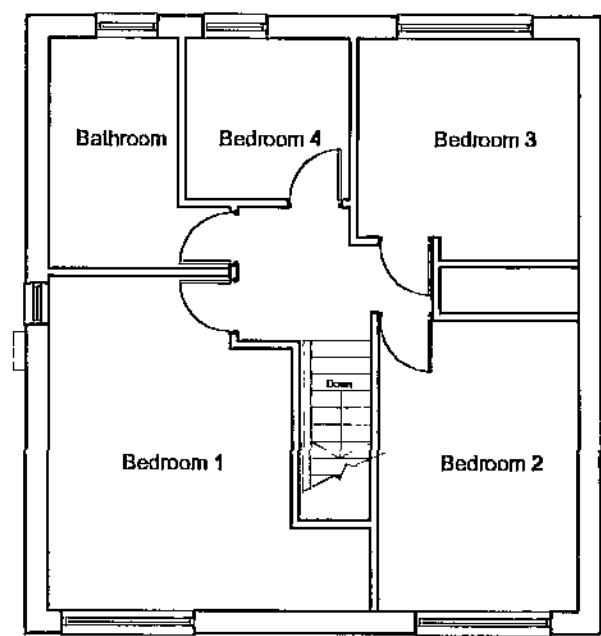


**FRONT ELEVATION : As Existing**


Scale - 1:100

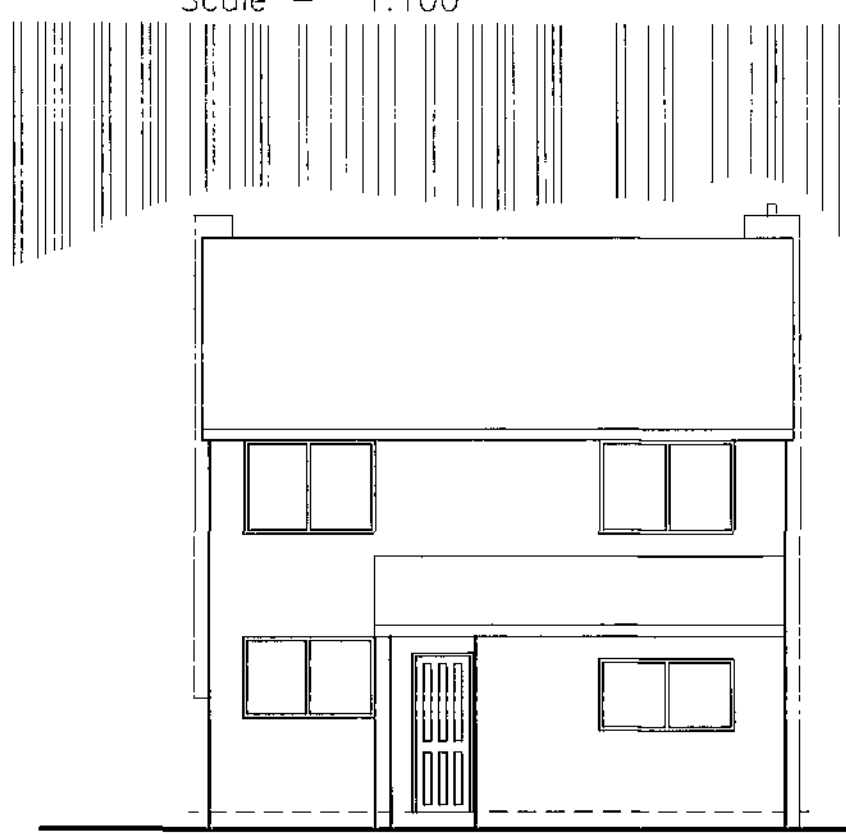


**SIDE ELEVATION : As Existing**

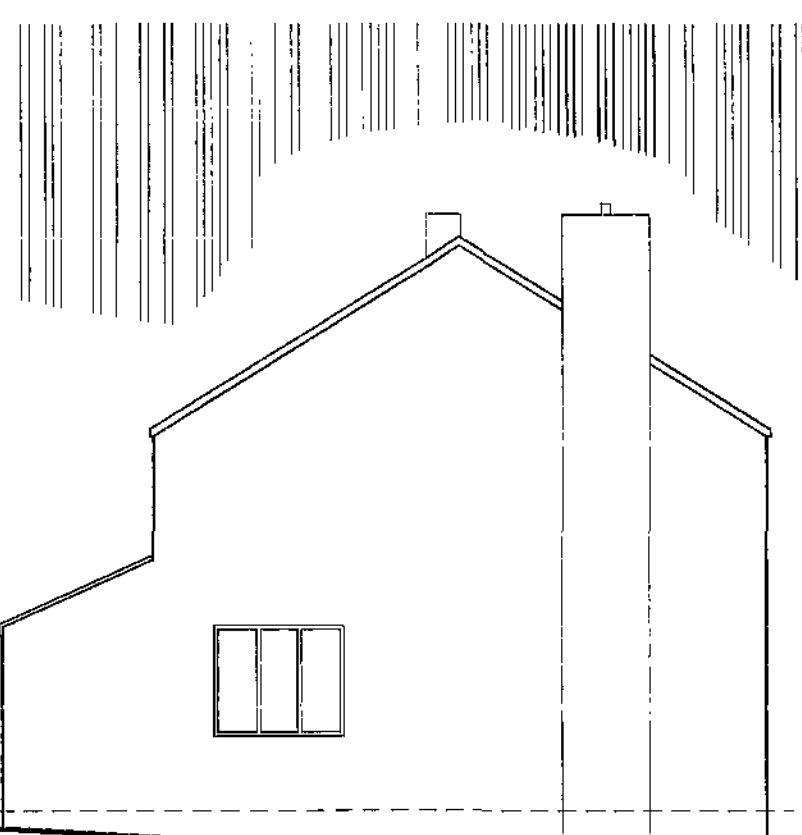

**REAR ELEVATION : As Existing**

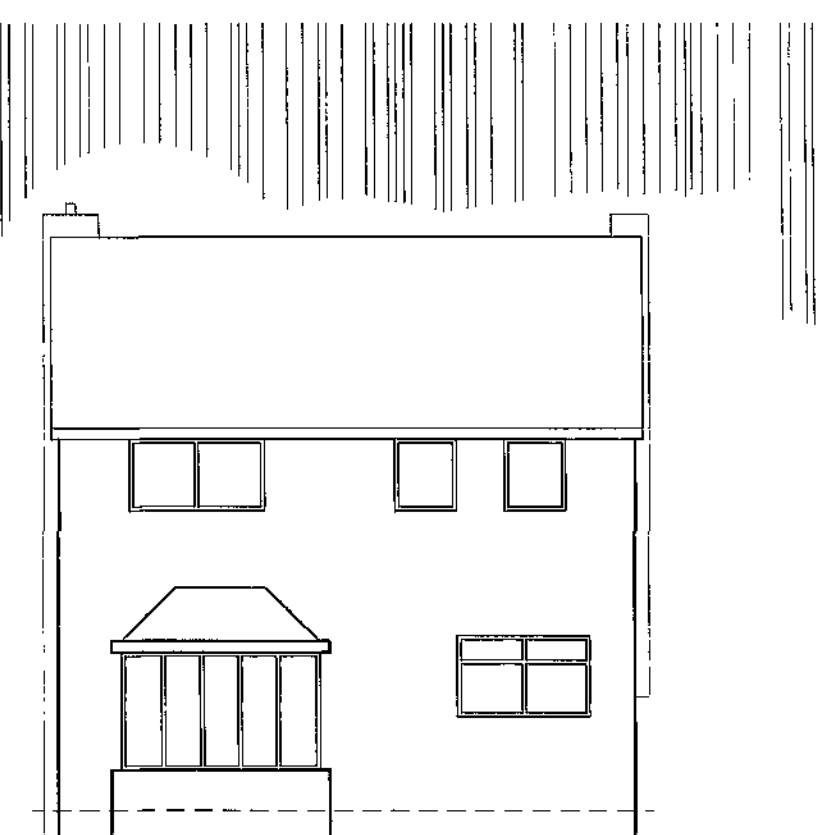

**SIDE ELEVATION : AS EXISTING**

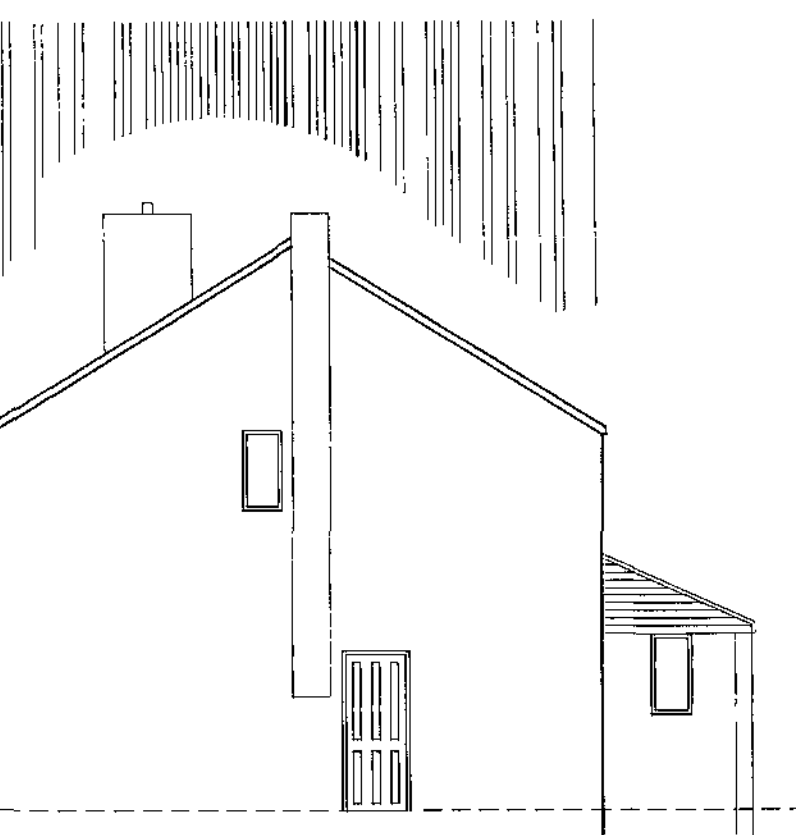

**Notes.**

**Materials Specification**

**Roof:** New concrete tiles to match existing

**Rainwater Goods:** Brown PVCu


**Fascia and Soffits:** Brown PVCu match existing

**Walls:** Stonework to match existing building



**Windows:** Pilkington K Glass  
High performance Brown PVCu factory sealed double glazed. All to match existing.

**Ground Floor : As Proposed**

Scale - 1:100

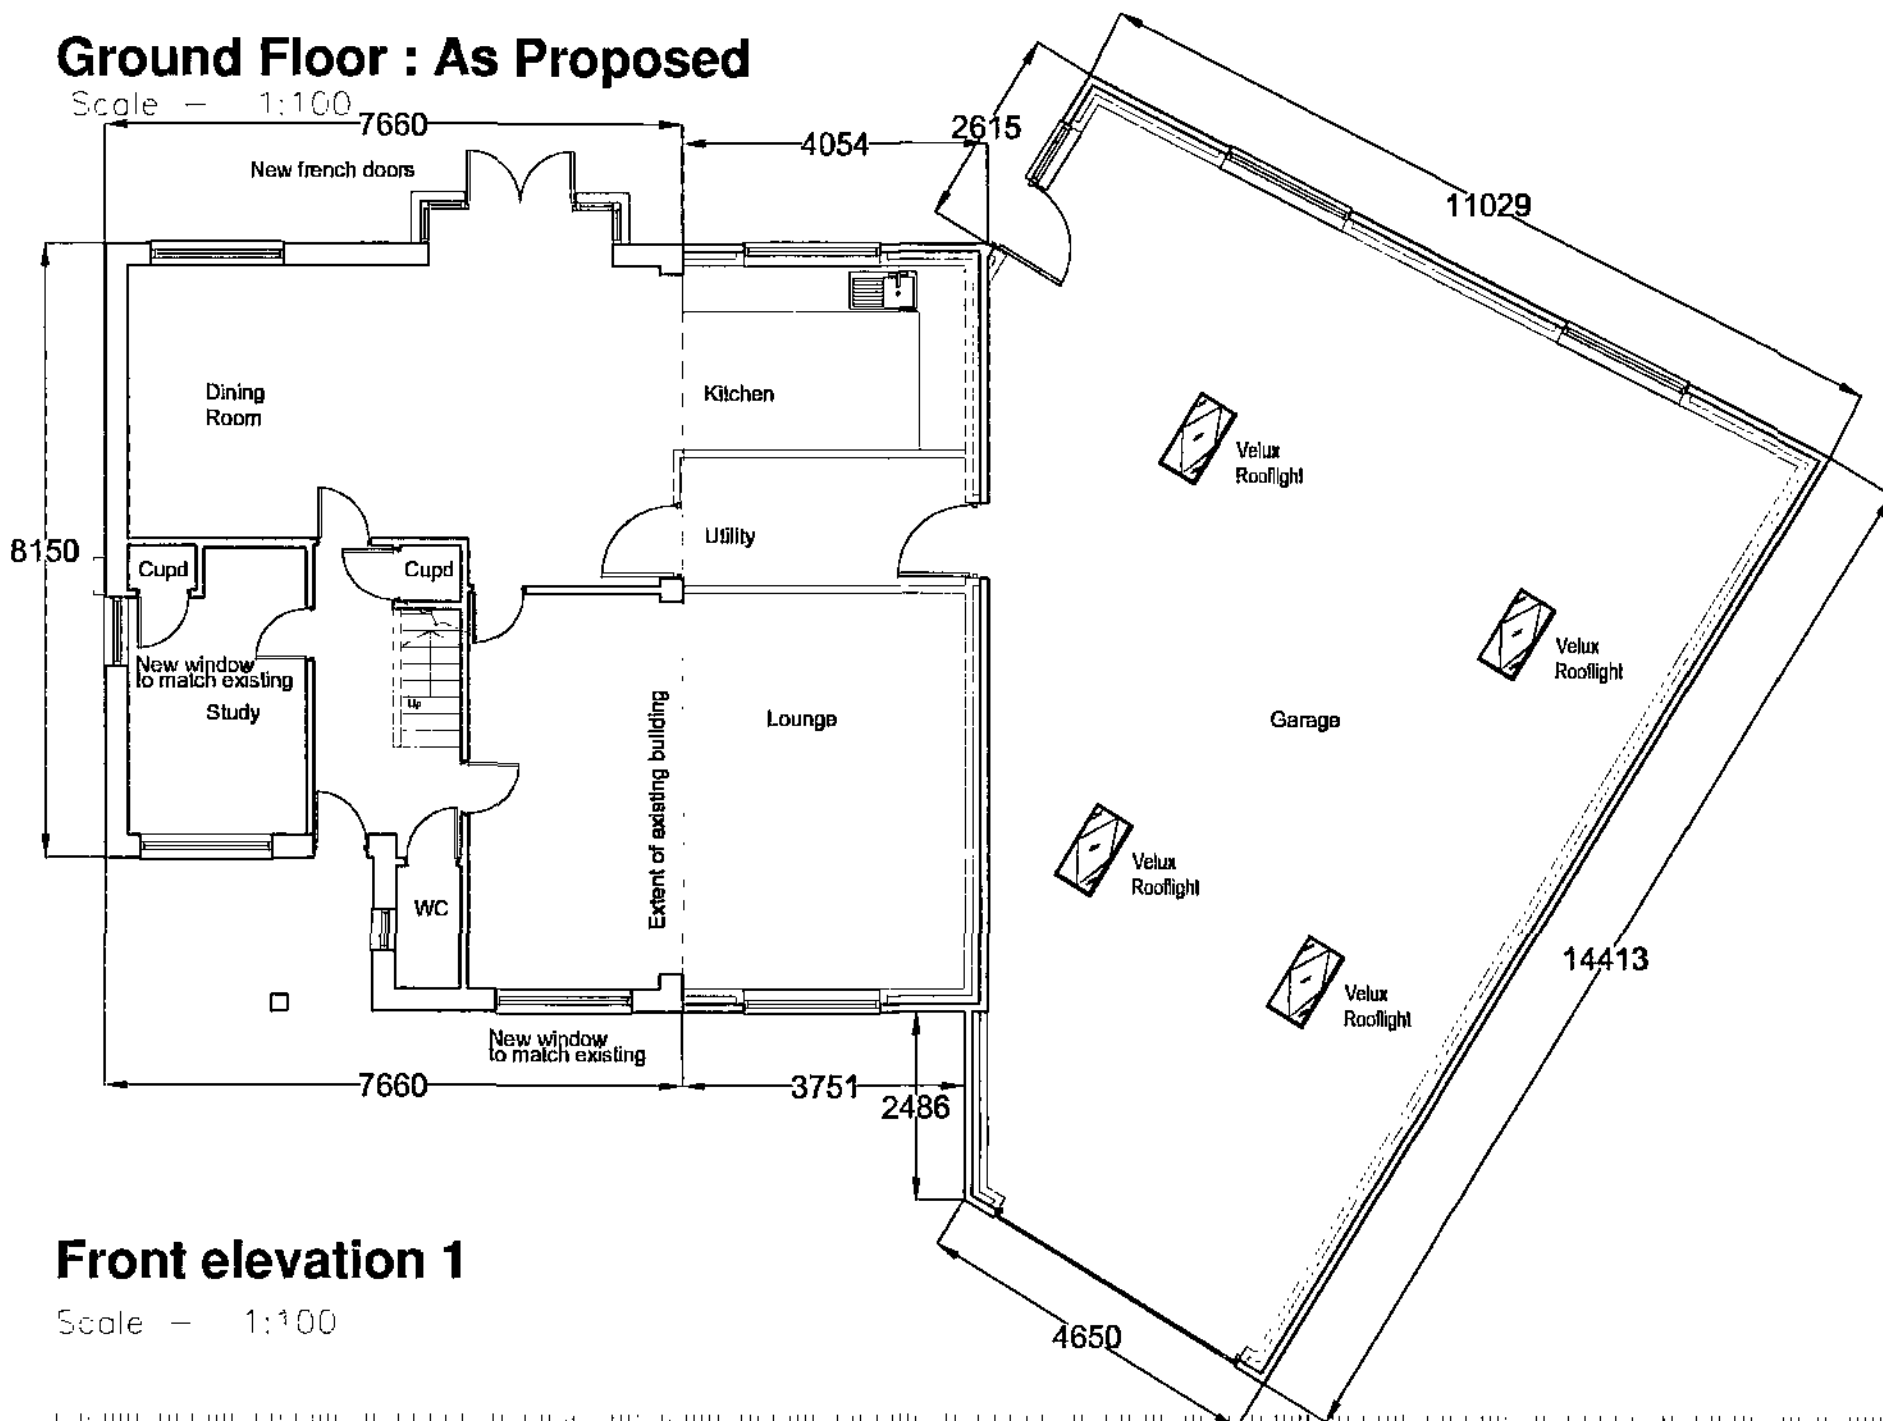


**First Floor : As Proposed**

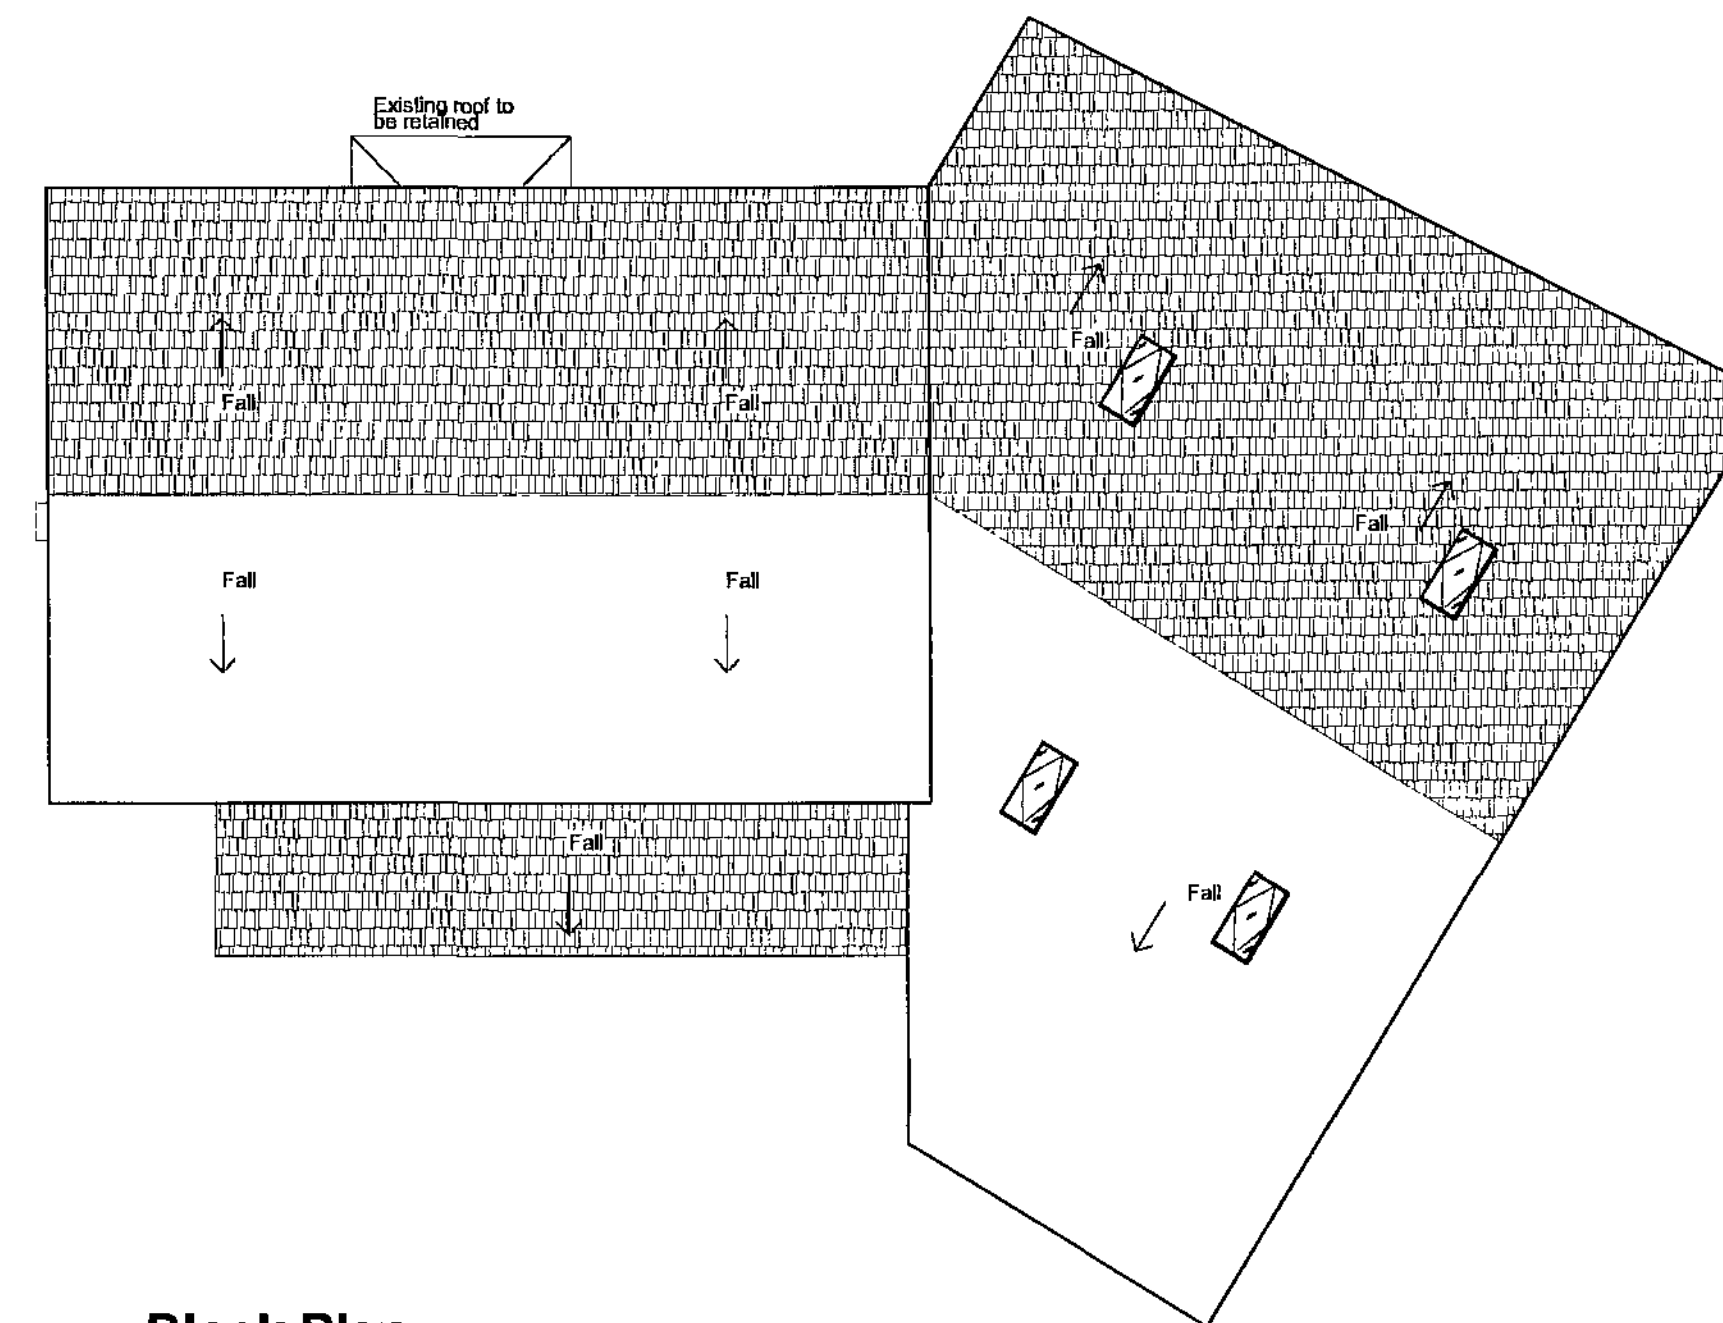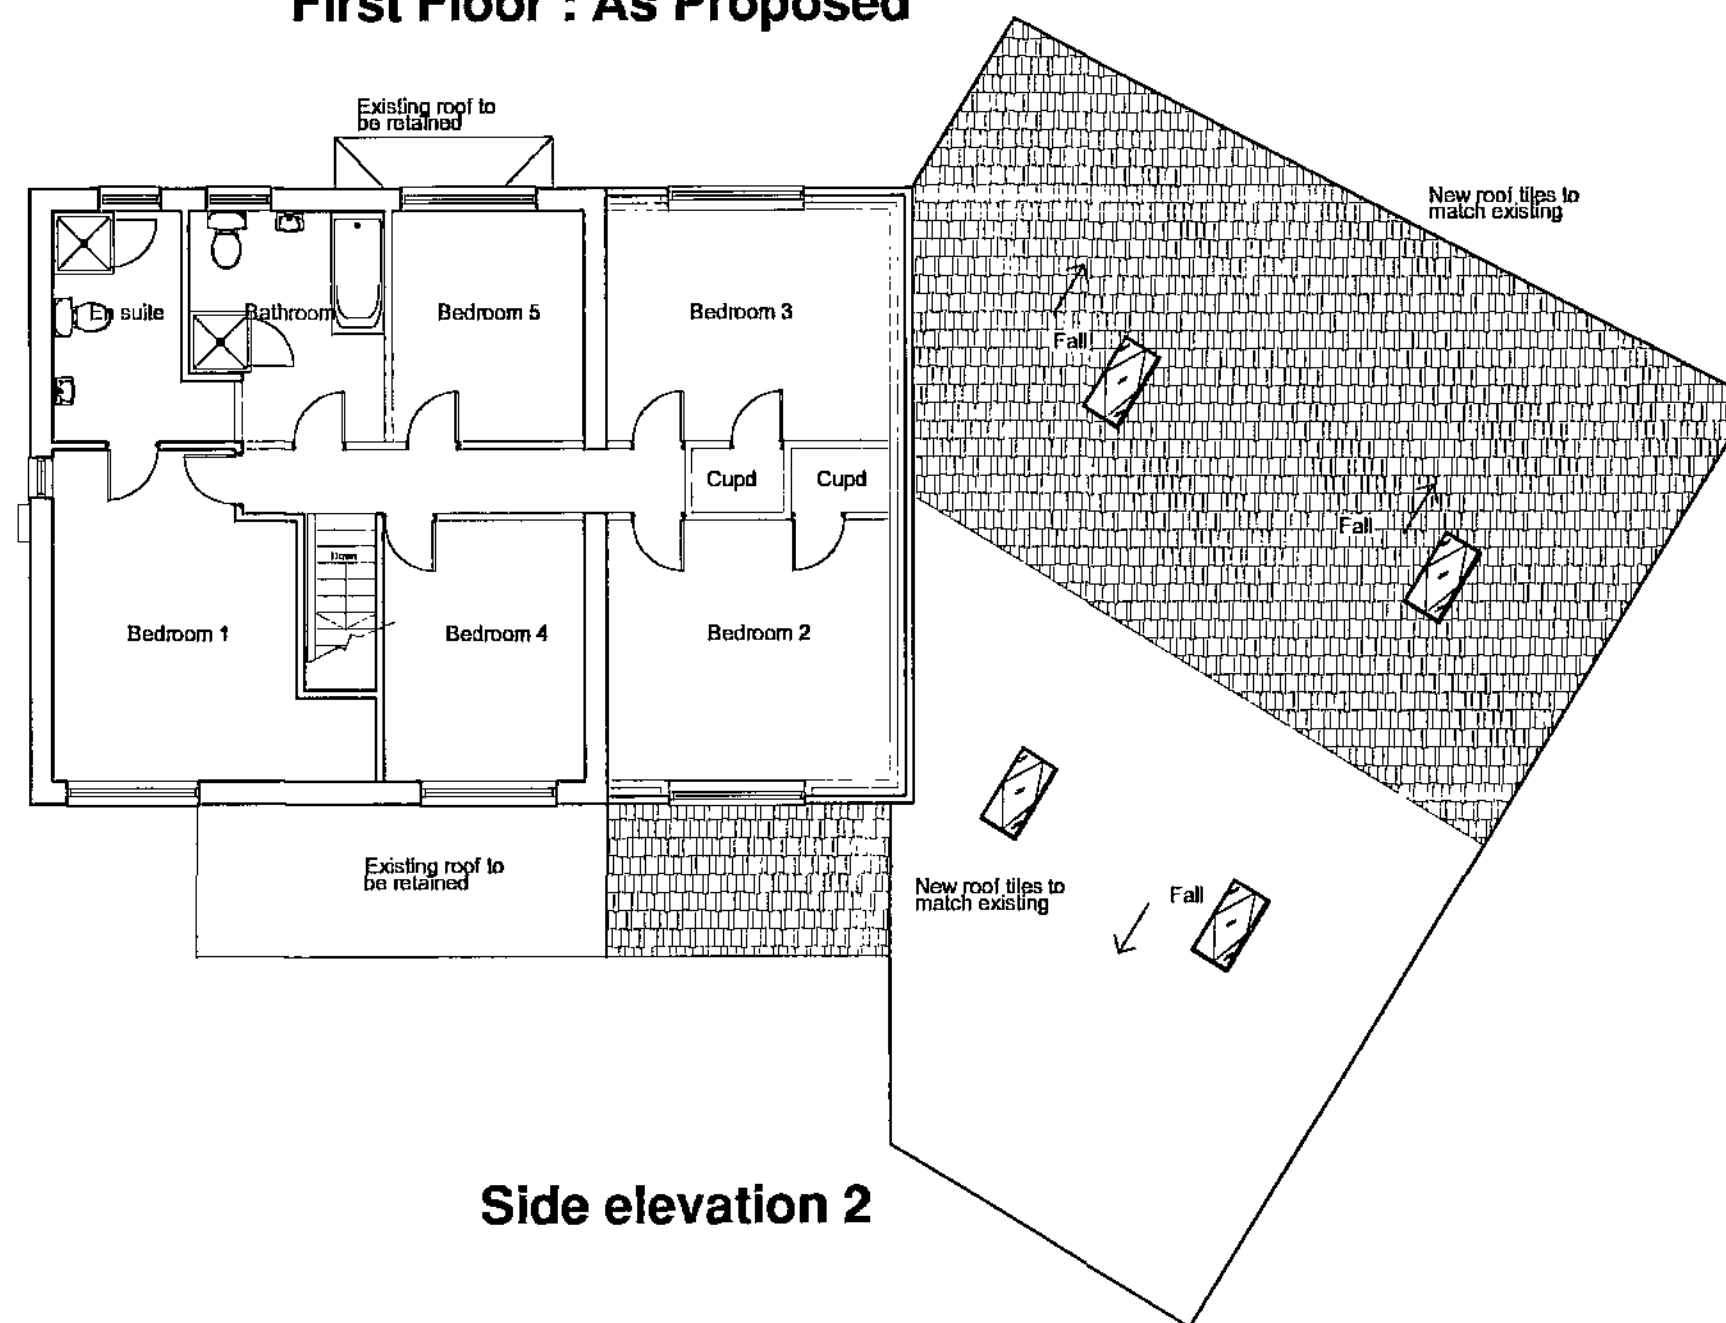


**Front elevation 1**

Scale - 1:100

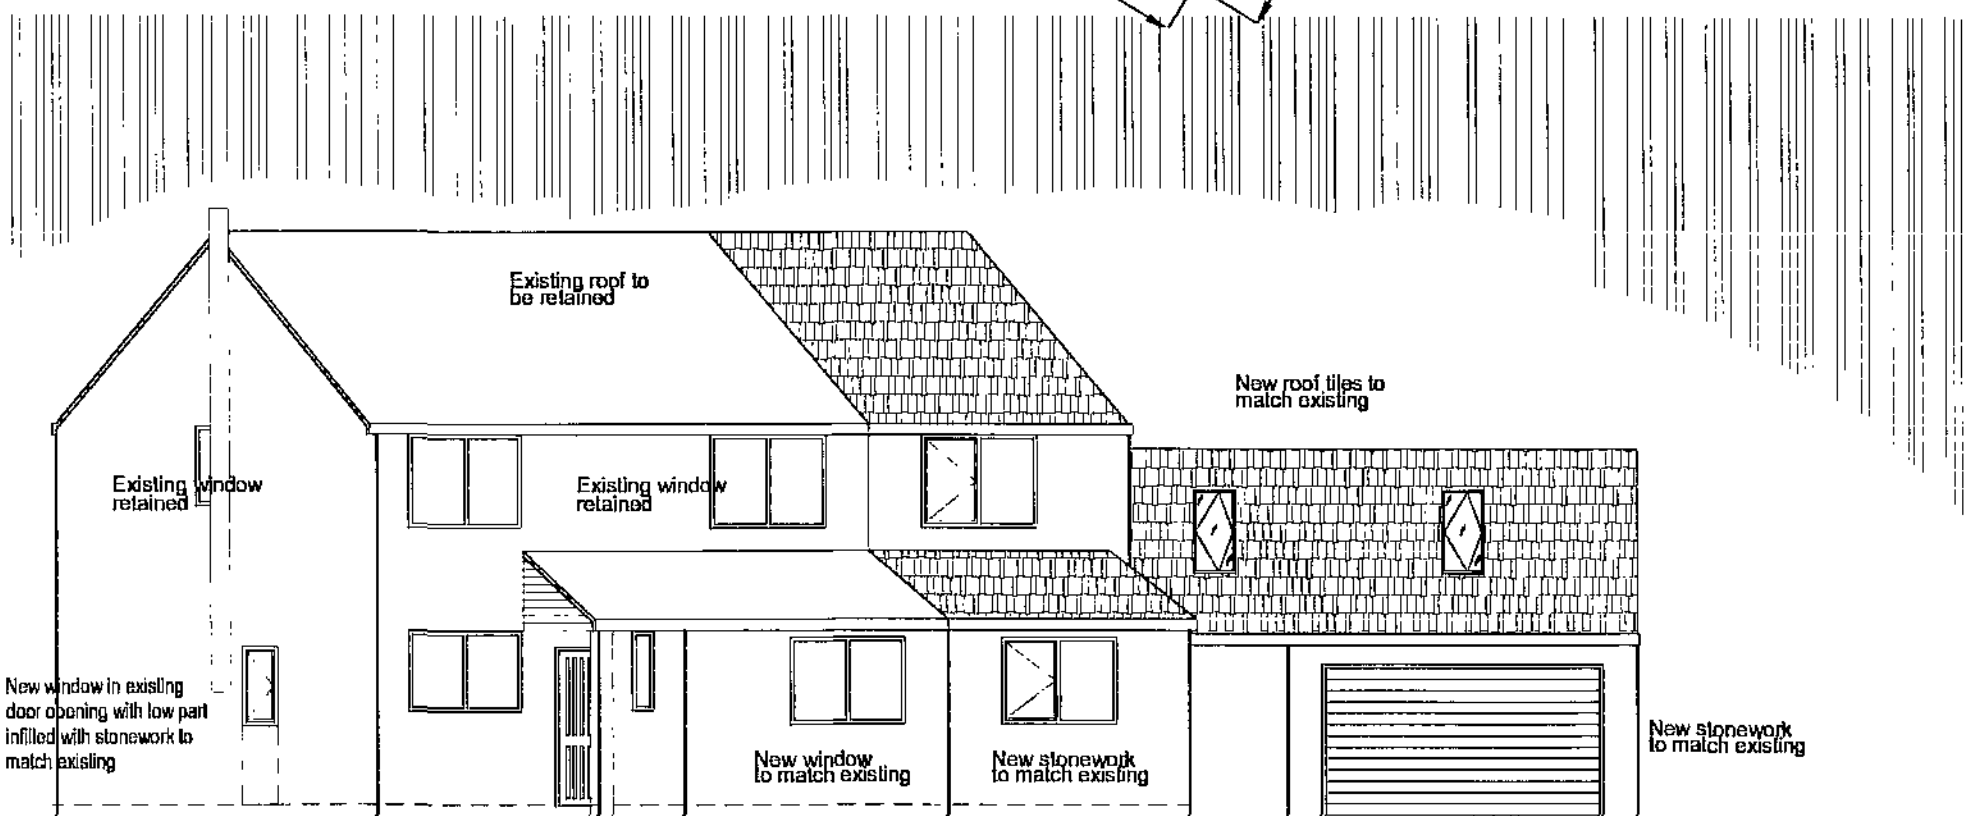


**Side elevation 2**

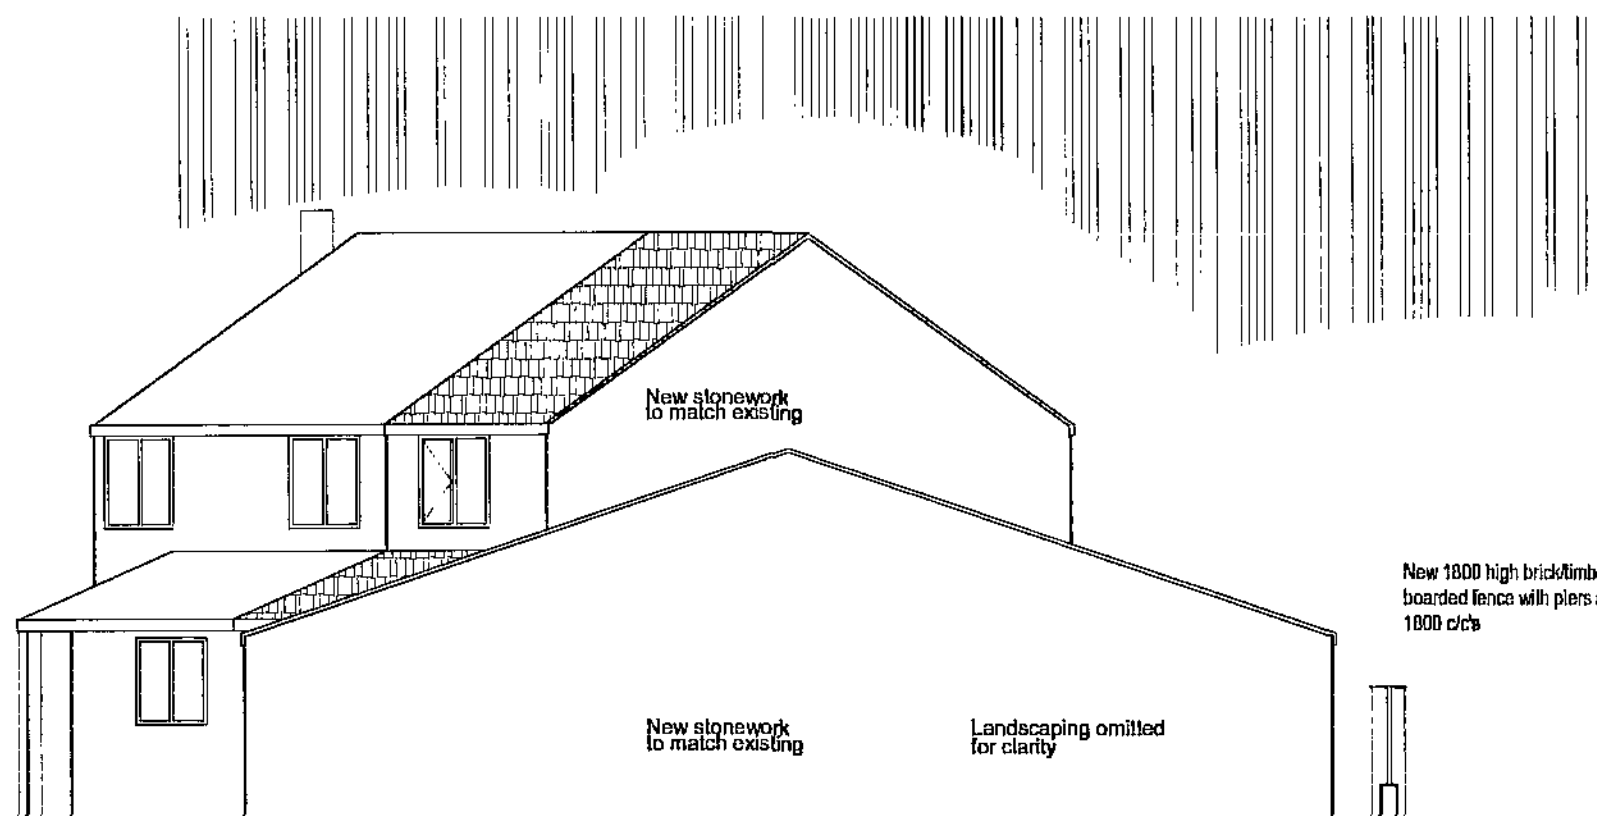


**Block Plan**

Scale - 1:200

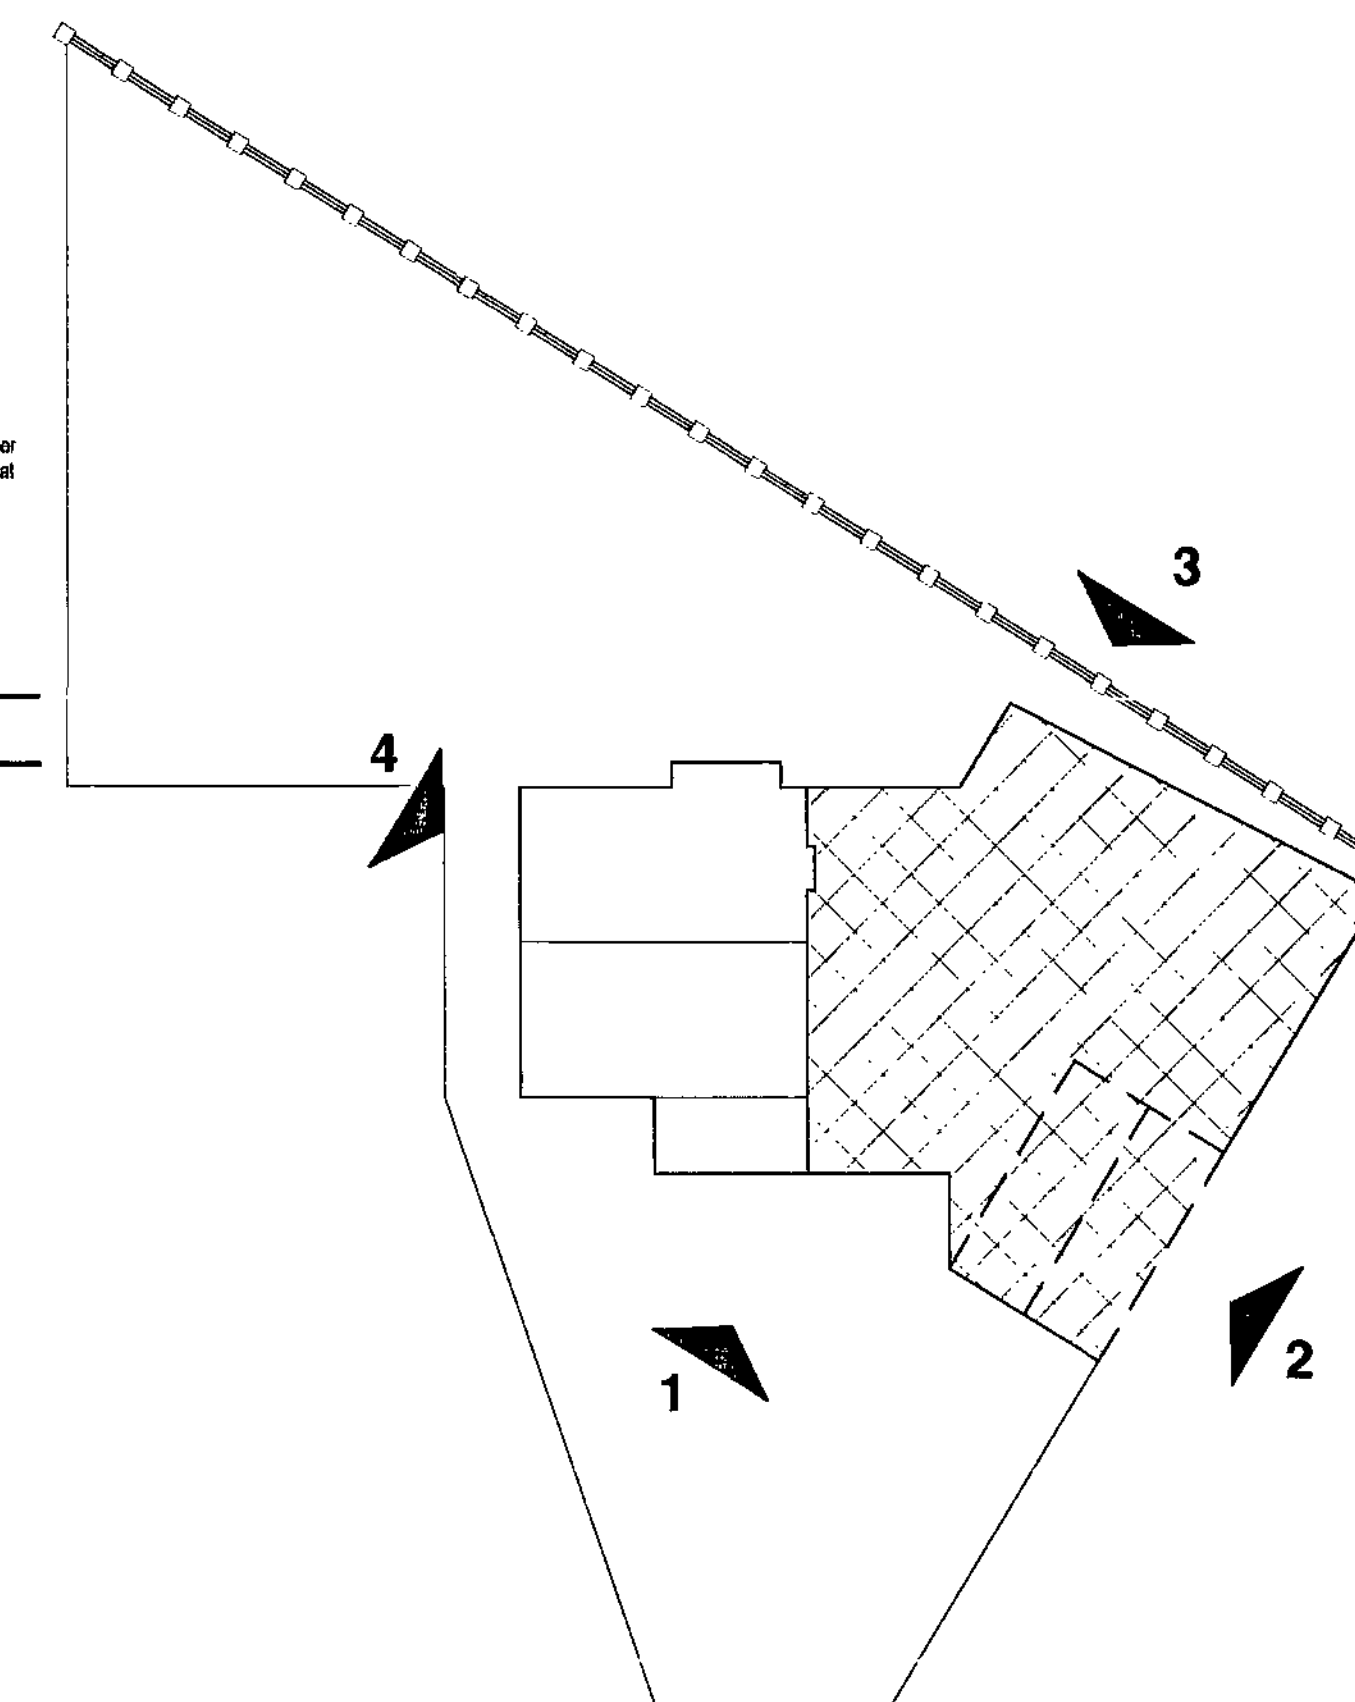



**Rear elevation 3**

Scale - 1:100

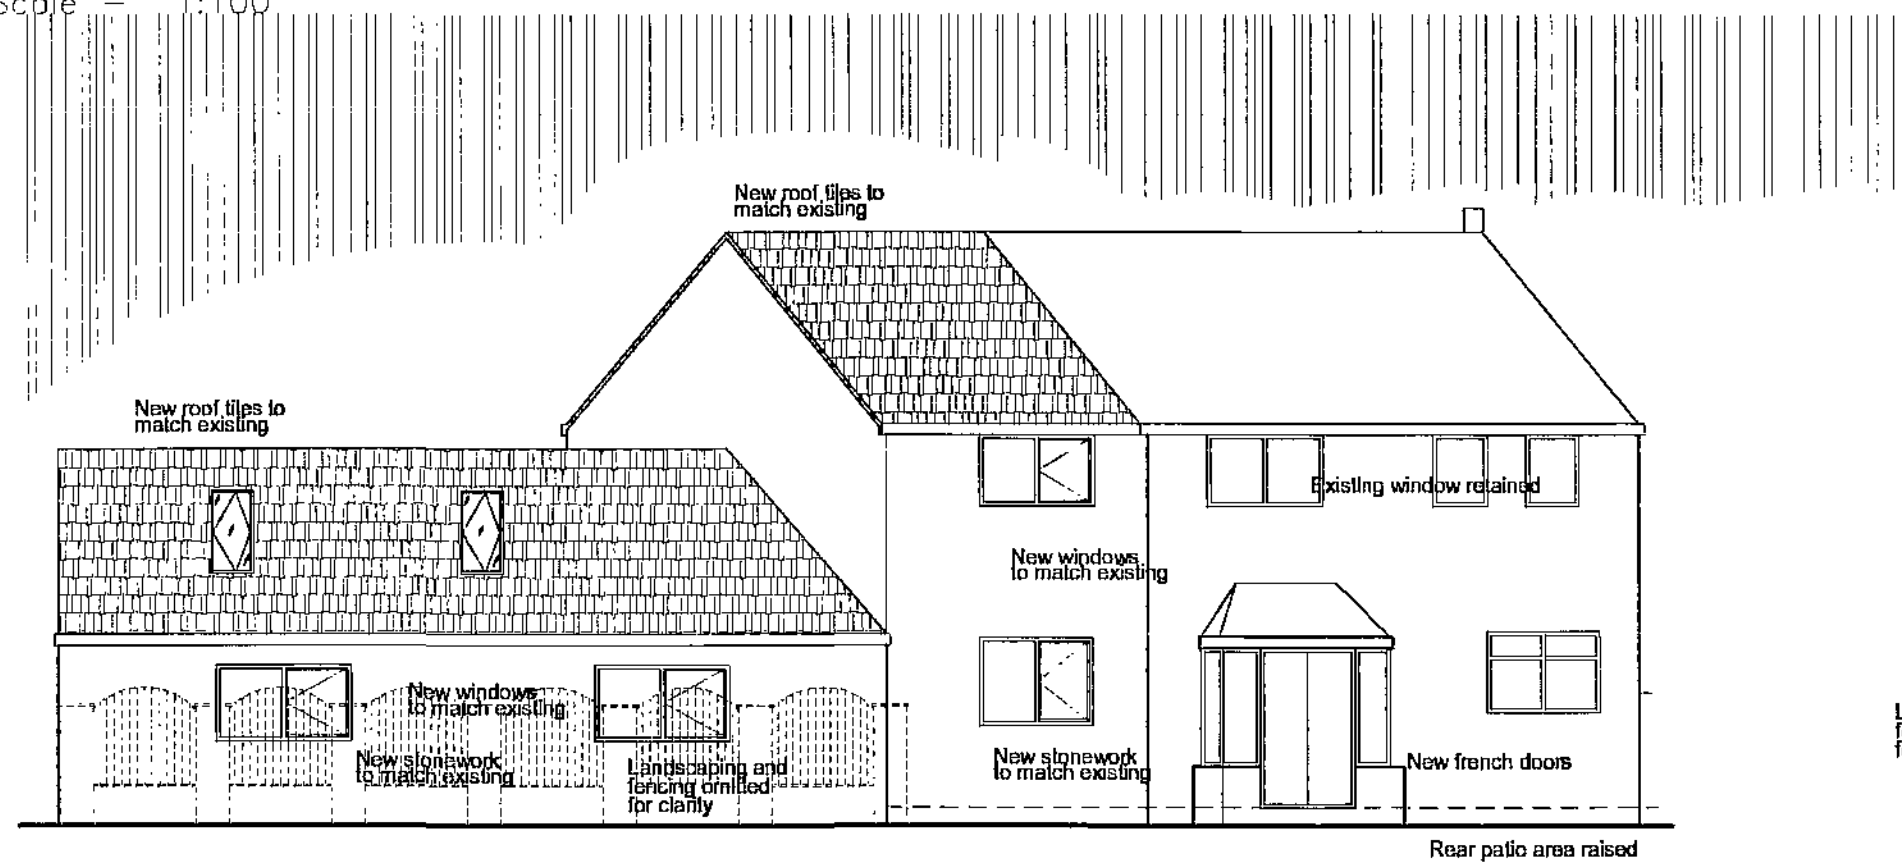

**Side elevation 4**

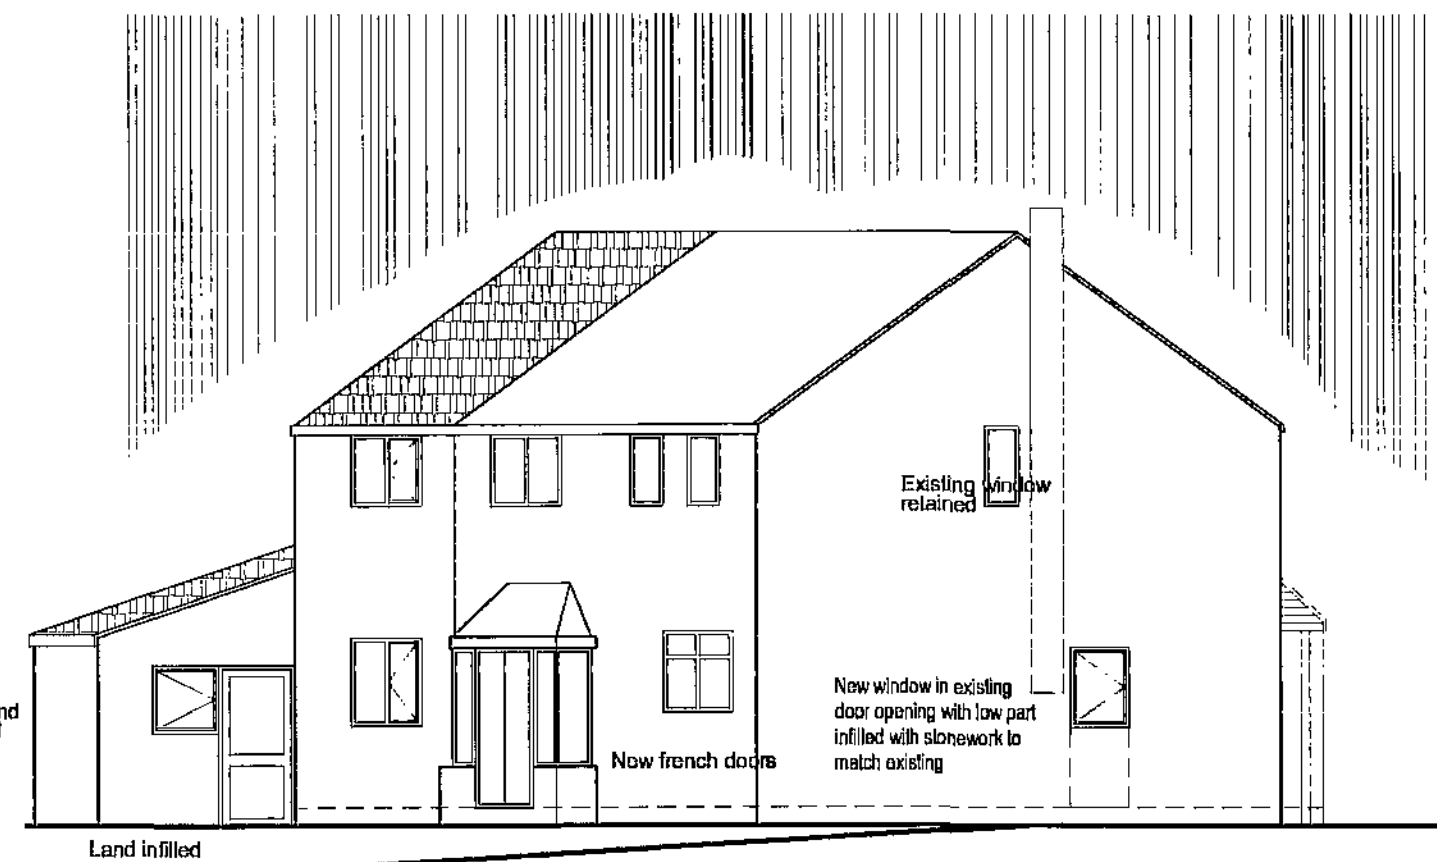

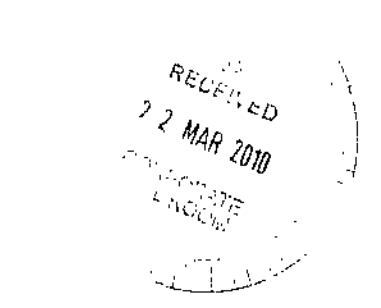	
<b>Client.</b>	
Mr D Williams 5 Alston Close Silkstone, Barnsley S71	
<b>Drg Title.</b>	
Proposed Plans and Elevations	
<b>SCALE.</b>	As Noted
<b>DATE.</b>	Feb 10
<b>DRG No.</b>	01