



**Ground Floor Plan**  
1 : 100

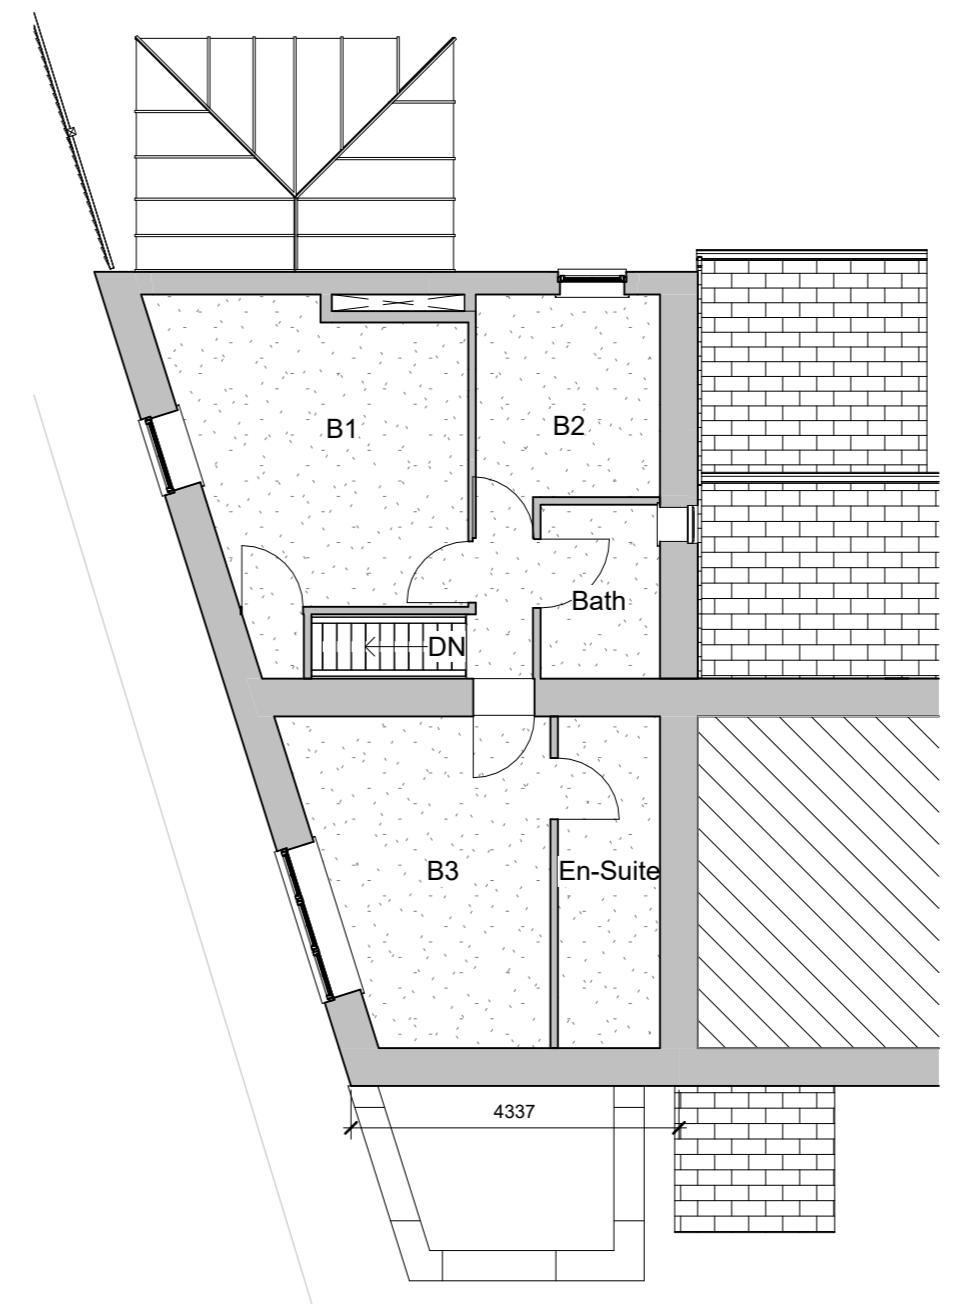

**First Floor Plan**  
1 : 100

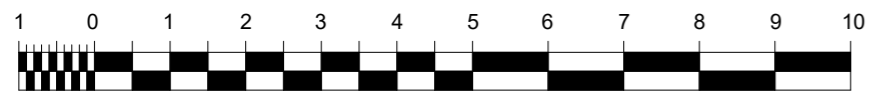

Scale 1 : 100

Total Habitable Area  
**131 m<sup>2</sup>**

Revision Note:  
Issued for Planning Permission

Scale	Drawn By	Date
1 : 100	BN	01/05/24

Drawing No.	Revision
A102	B

Project Title  
**HAMZA LOHDI  
CHANGE OF USE & REMODEL  
59 CHURCH ST, DARTON. S75 5HQ**

Drawing Title  
**Existing Floor Plans**

**NORTH CONSTRUCTION:  
DESIGN & BUILD**  
*from conception to completion*  
26 Church St.  
Gawber  
S.Yorks  
S75 2RH  
Tel: 01226 828972  
Mob: 07974116241

CONTRACTORS MUST CHECK ALL DIMENSIONS ON SITE. ONLY FIGURED DIMENSIONS TO BE WORKED FROM. DISCREPANCIES MUST BE REPORTED TO THE DESIGN OFFICE BEFORE PROCEEDING

ORIGINAL SHEET SIZE A3 - DO NOT SCALE FROM THIS DRAWING