





PROPOSED FRONT ELEVATION
SCALE 1:100

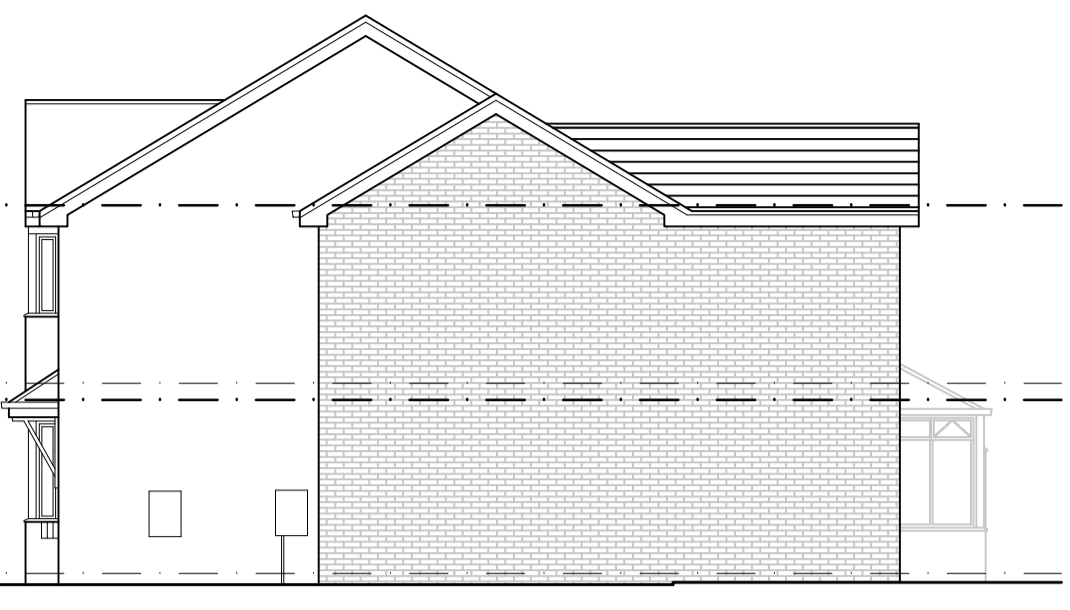

PROPOSED SIDE ELEVATION
SCALE 1:100



PROPOSED REAR ELEVATION
SCALE 1:100

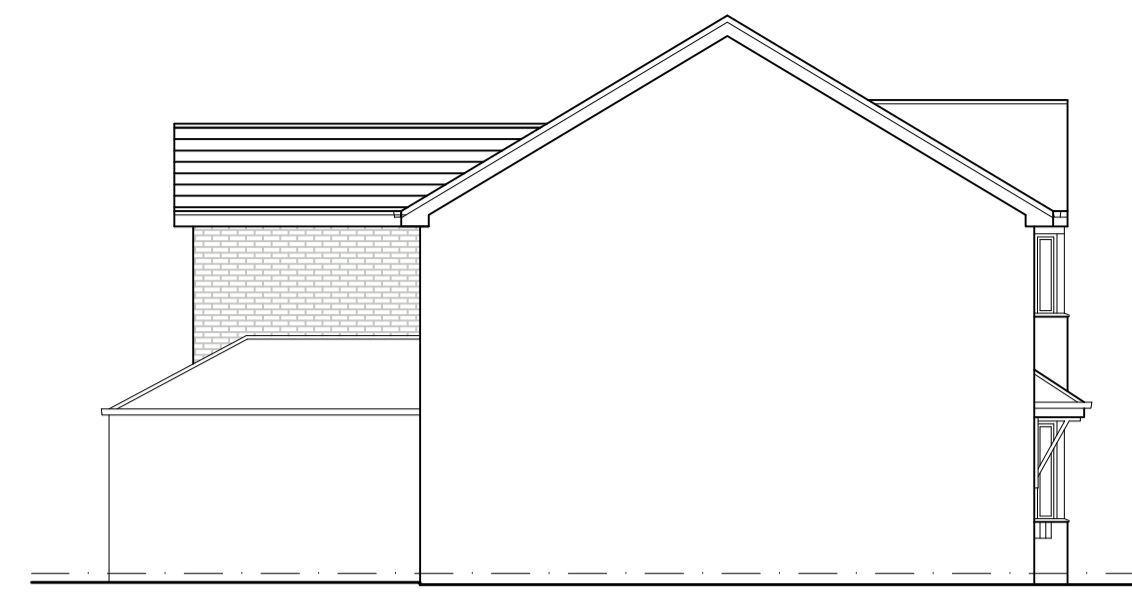


PROPOSED SIDE ELEVATION
SCALE 1:100




EXISTING FRONT ELEVATION
SCALE 1:100




EXISTING SIDE ELEVATION
SCALE 1:100

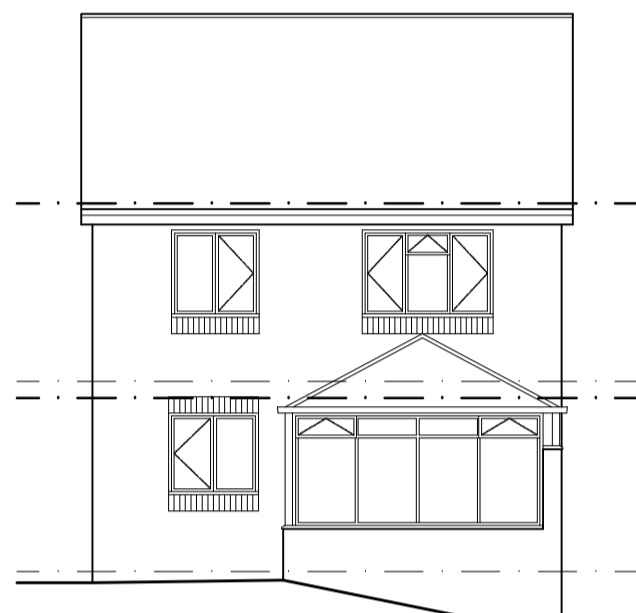


EXISTING REAR ELEVATION
SCALE 1:100

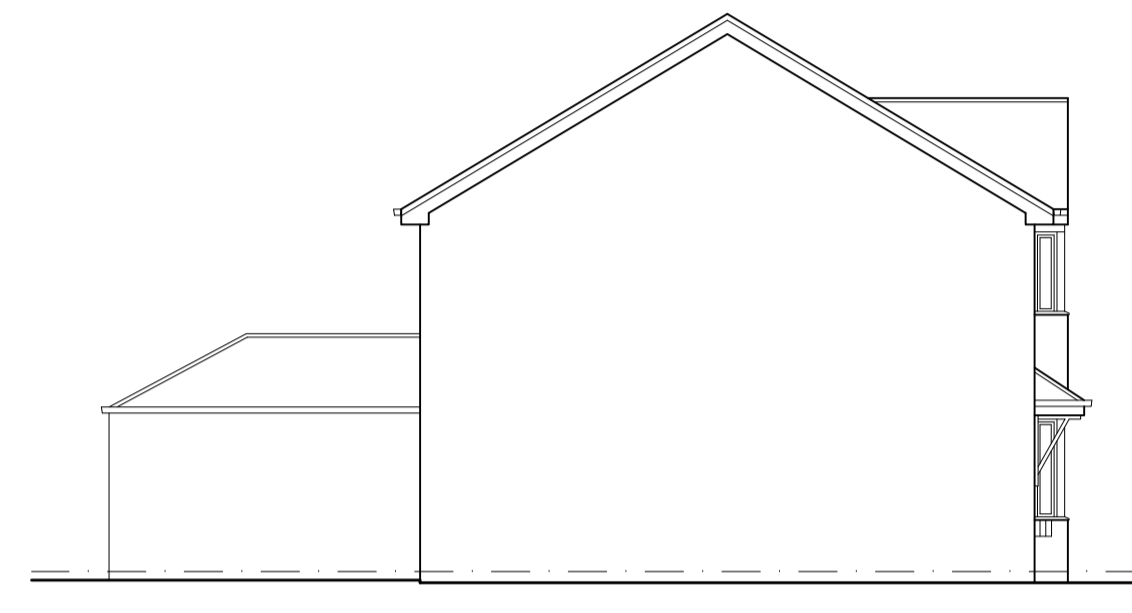


EXISTING SIDE ELEVATION
SCALE 1:100

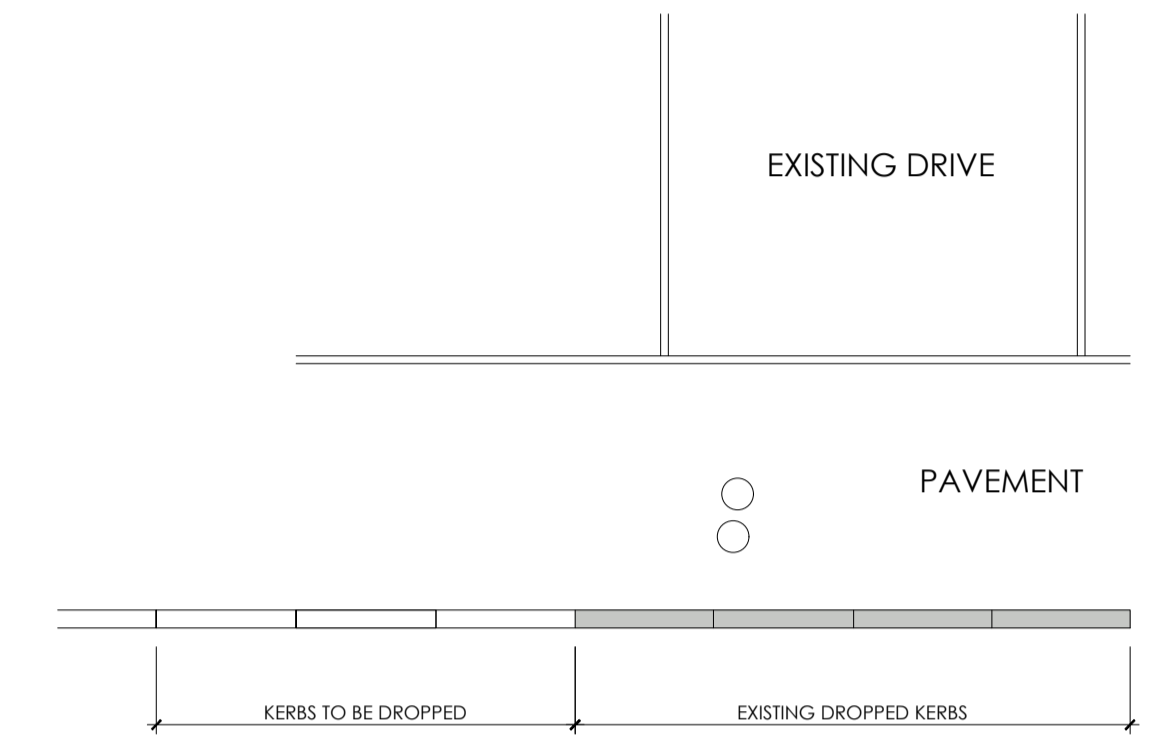


ACCESS
SCALE 1:50

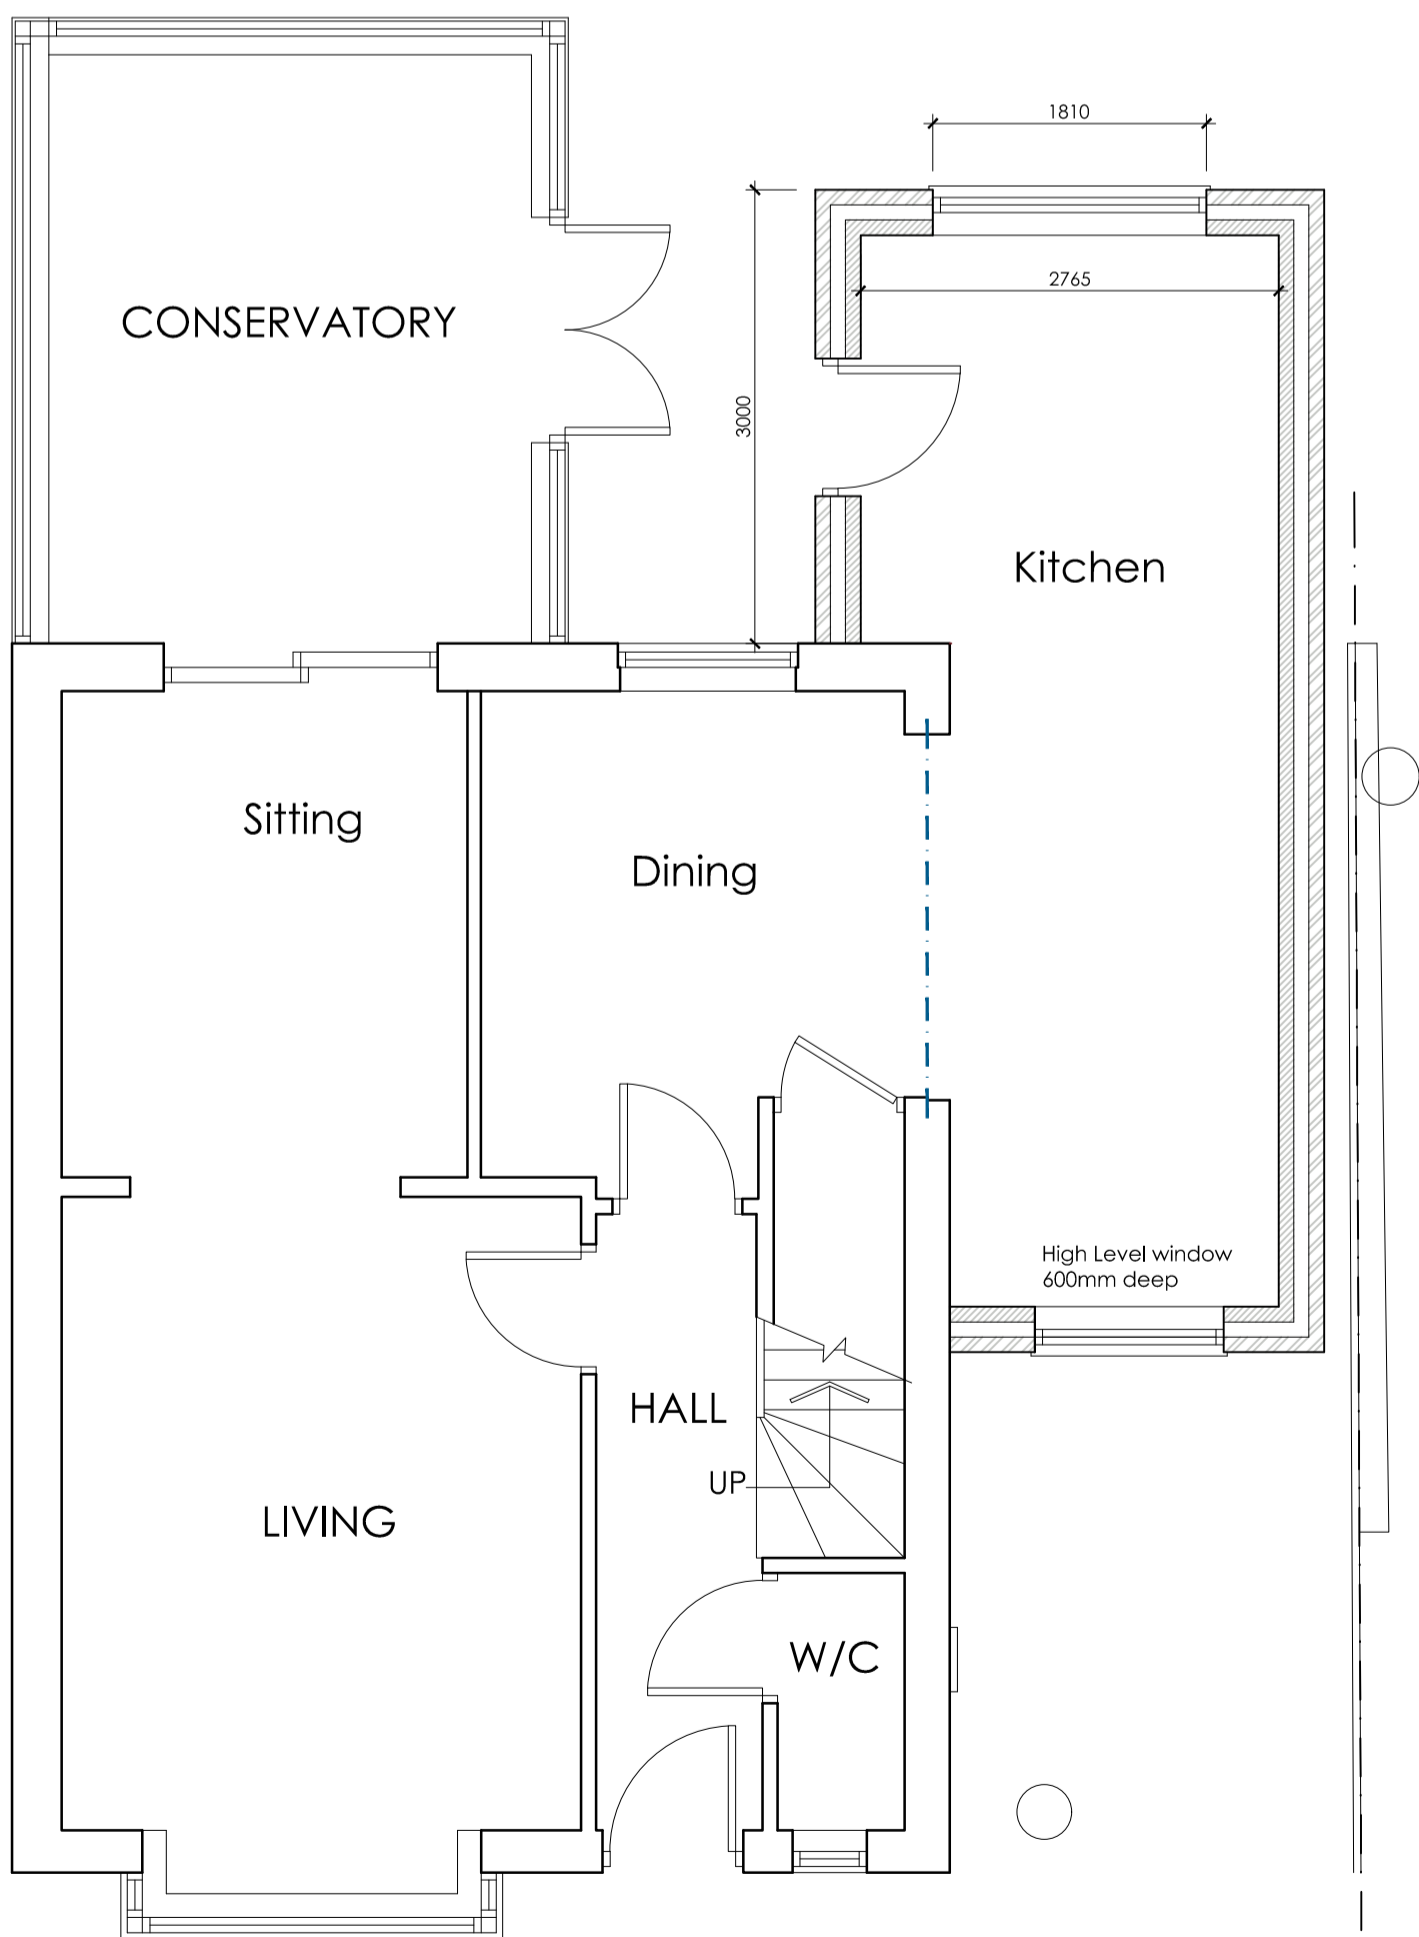

PROPOSED GROUND FLOOR PLAN
SCALE 1:50

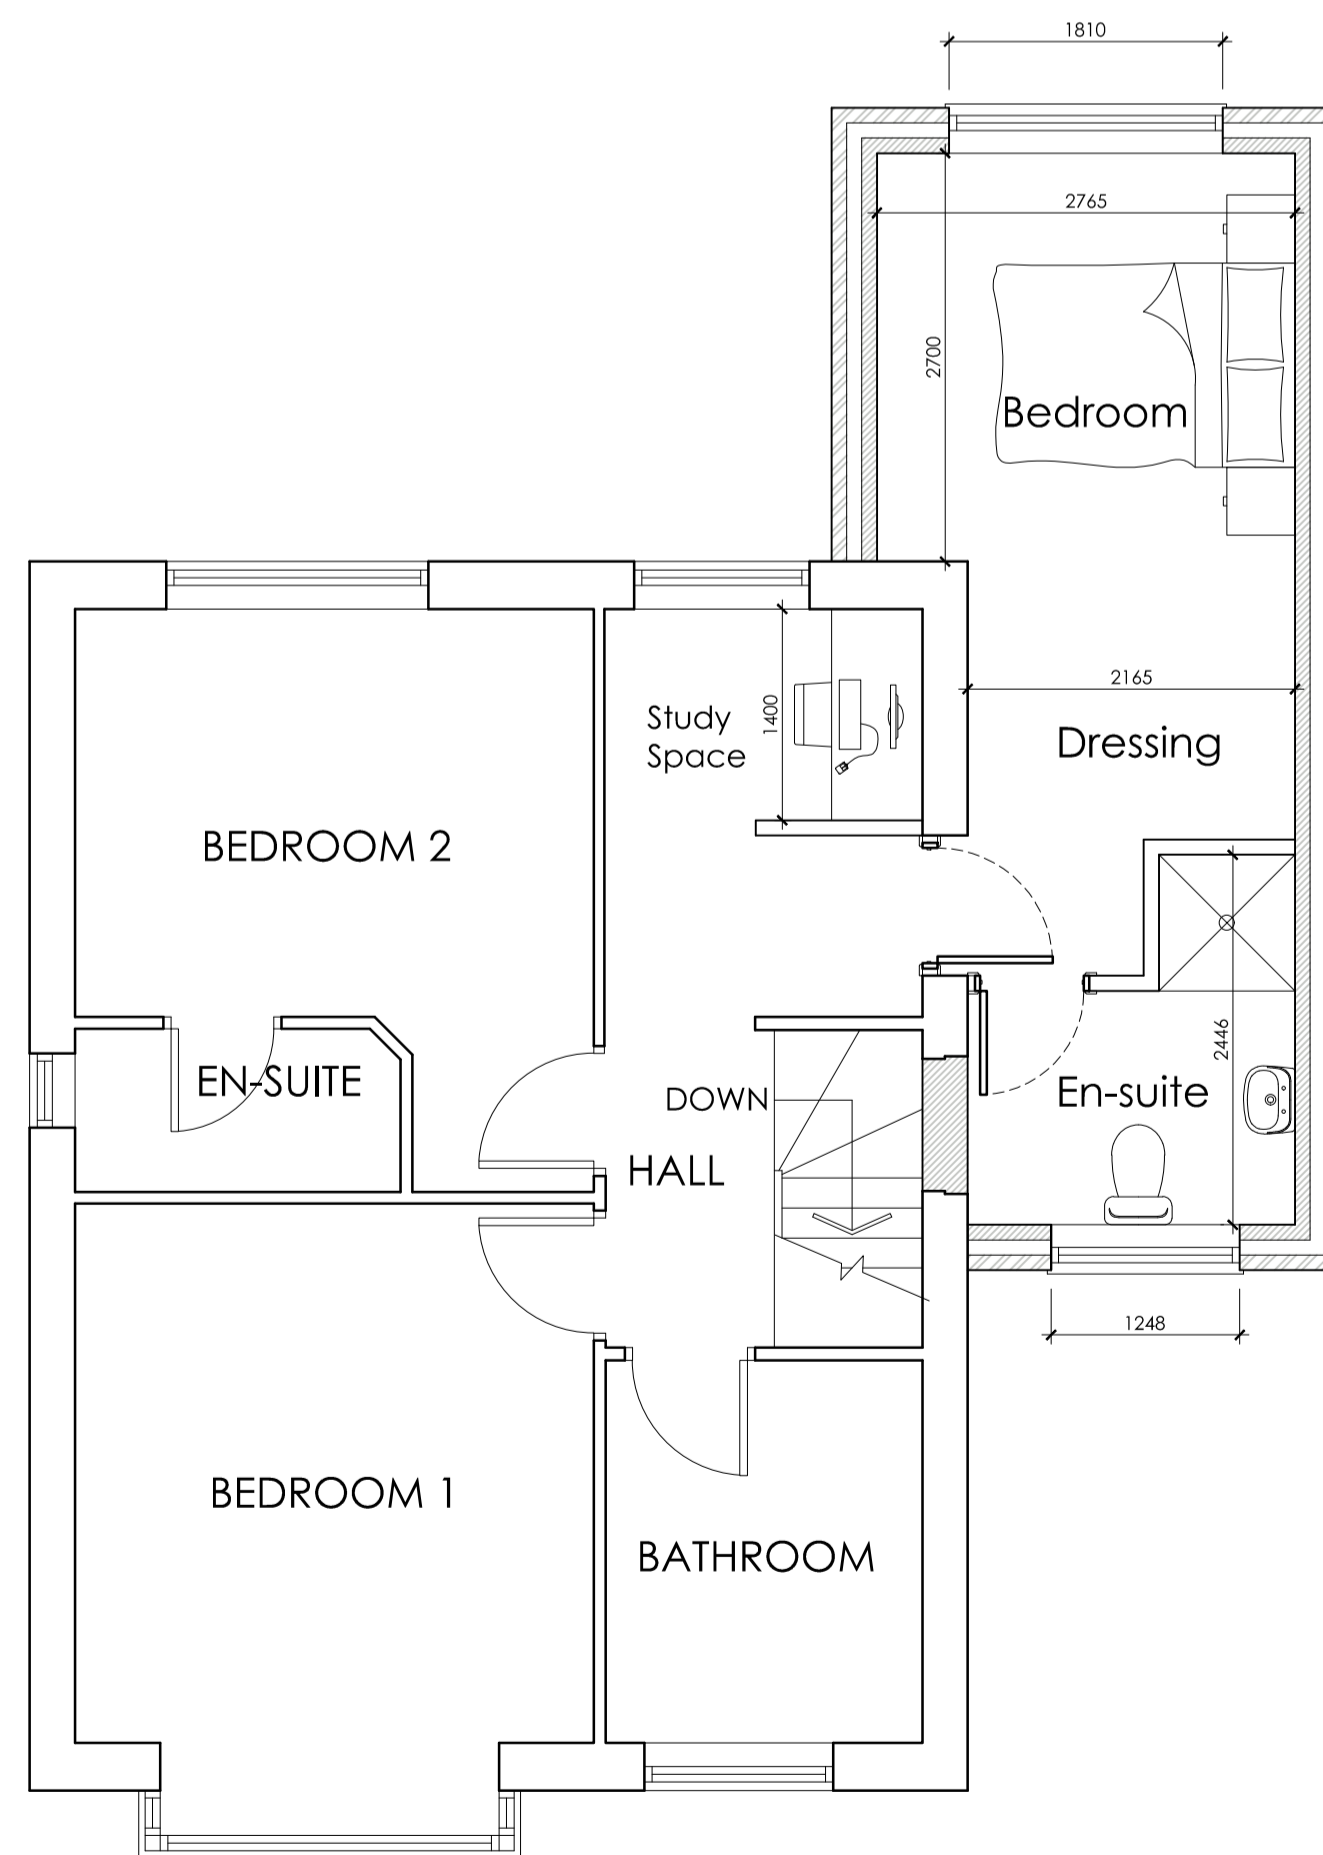


PROPOSED FIRST FLOOR PLAN
SCALE 1:50

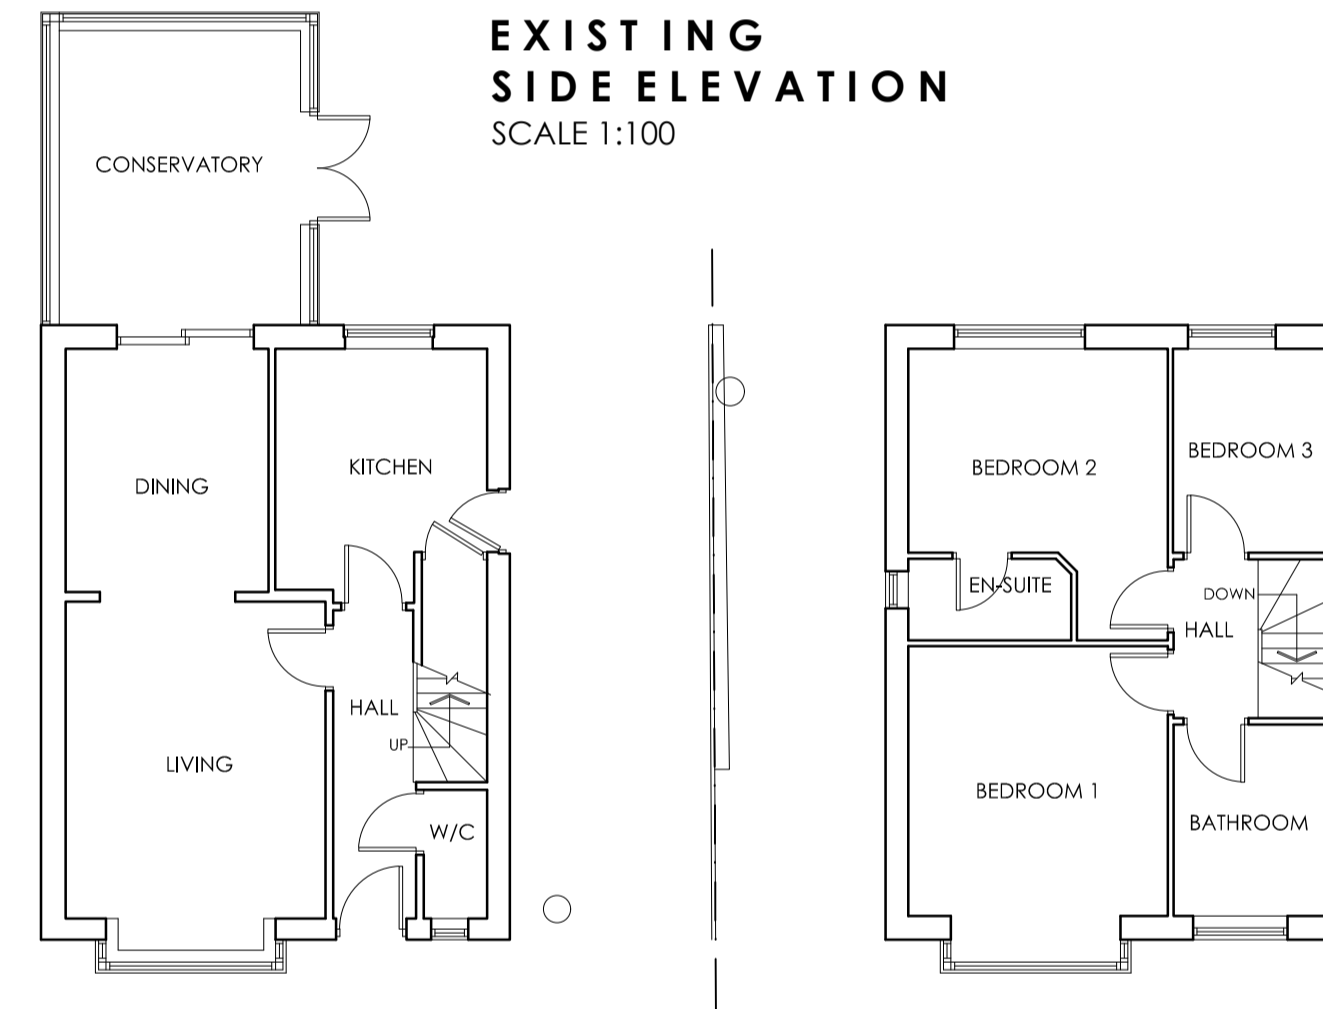


EXISTING GROUND FLOOR PLAN
SCALE 1:100

EXISTING FIRST FLOOR PLAN
SCALE 1:100

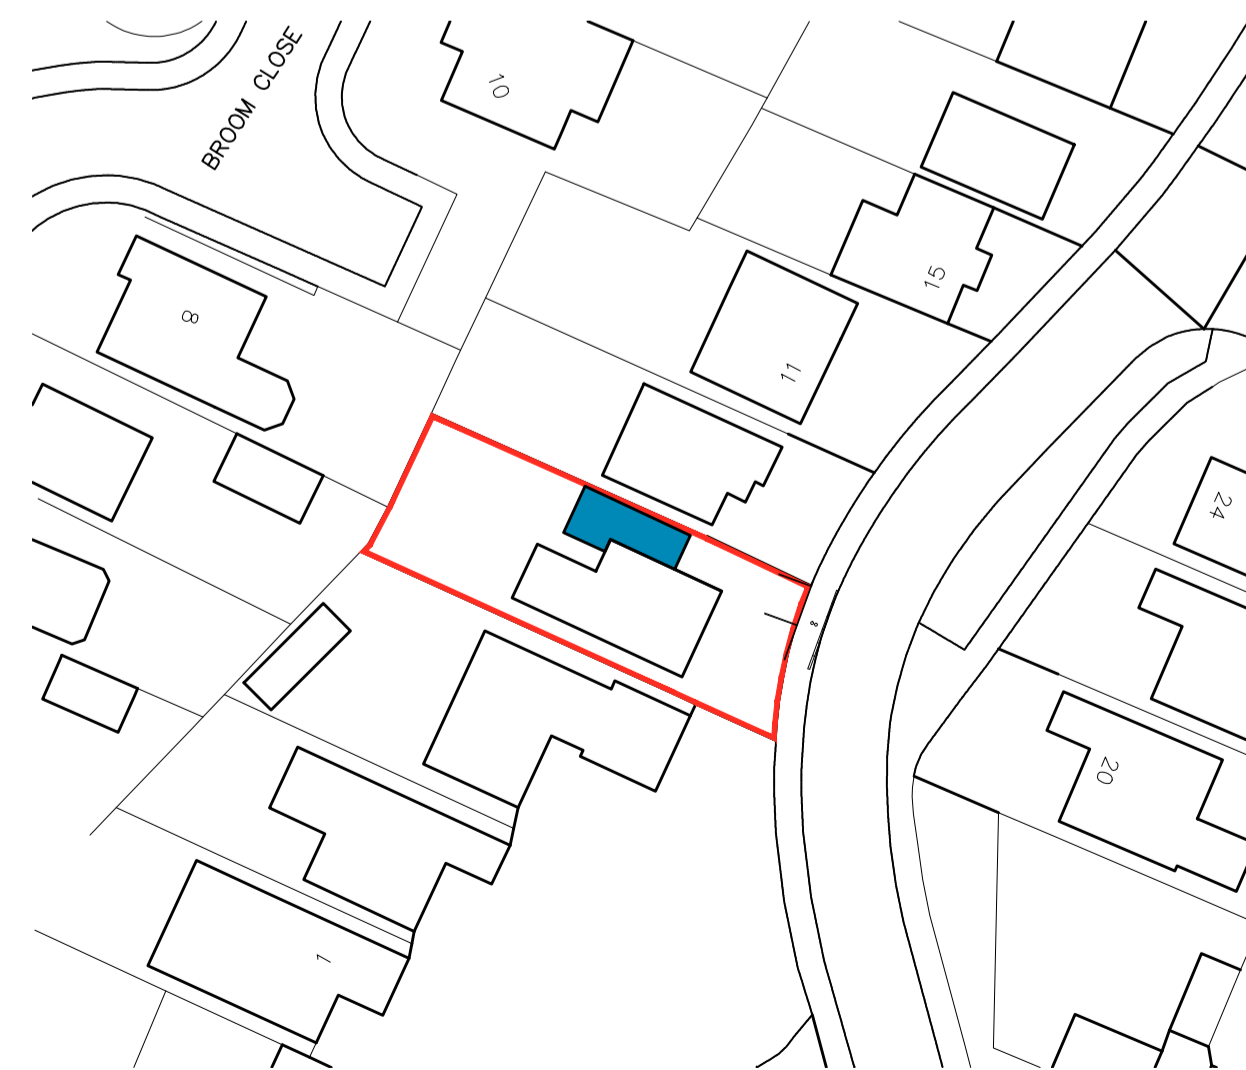

BLOCK PLAN
SCALE 1:500

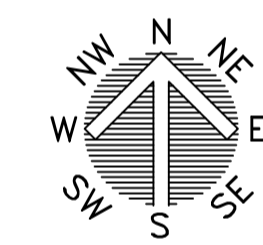

LOCATION PLAN
SCALE 1:1250

		OFFICE ONE, 34 VICTORIA ROAD, BARNSELY, S70 2BU Phone: 01226 208482 Email: info@whiteaguspартnership.co.uk Web: www.whiteaguspартnership.co.uk	
ARCHITECTURAL SERVICES		Client: MR & MRS BENTLEY	
Project: PROPOSED EXTENSION AT 7 ROUND HILL, DARTON, BARNSELY, S75 5QJ		Date: MARCH 2021	
Drawing Title: PLANS AND ELEVATIONS		Scale: 1:50 & 1:100 @ A1	
Date: 29/03/2021		Ref: 20-225	
Suffix: A		Dwg. No.: 01	
Description: REVISED TO CLIENTS REQUIREMENTS		Rev.: B	
Date: 30/03/2021		Description: REVISED TO CLIENTS REQUIREMENTS	