

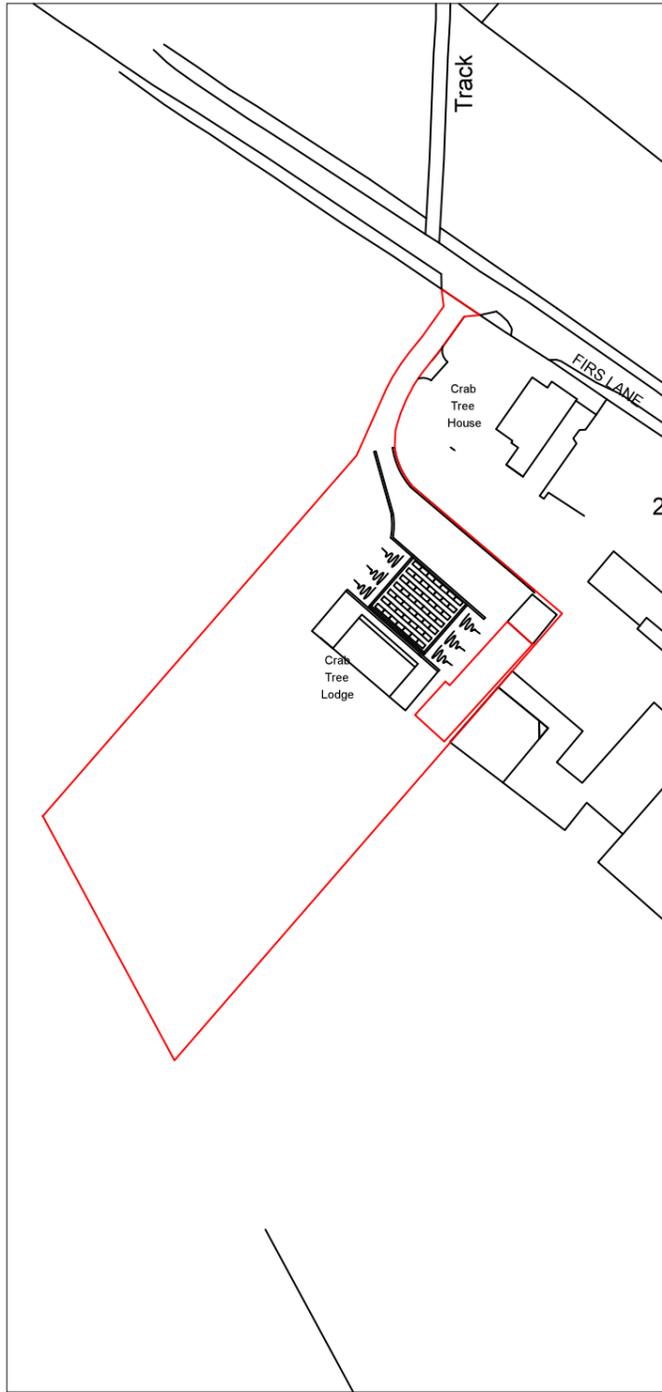


Drawing No.	Rev No.
MMK003 -001	

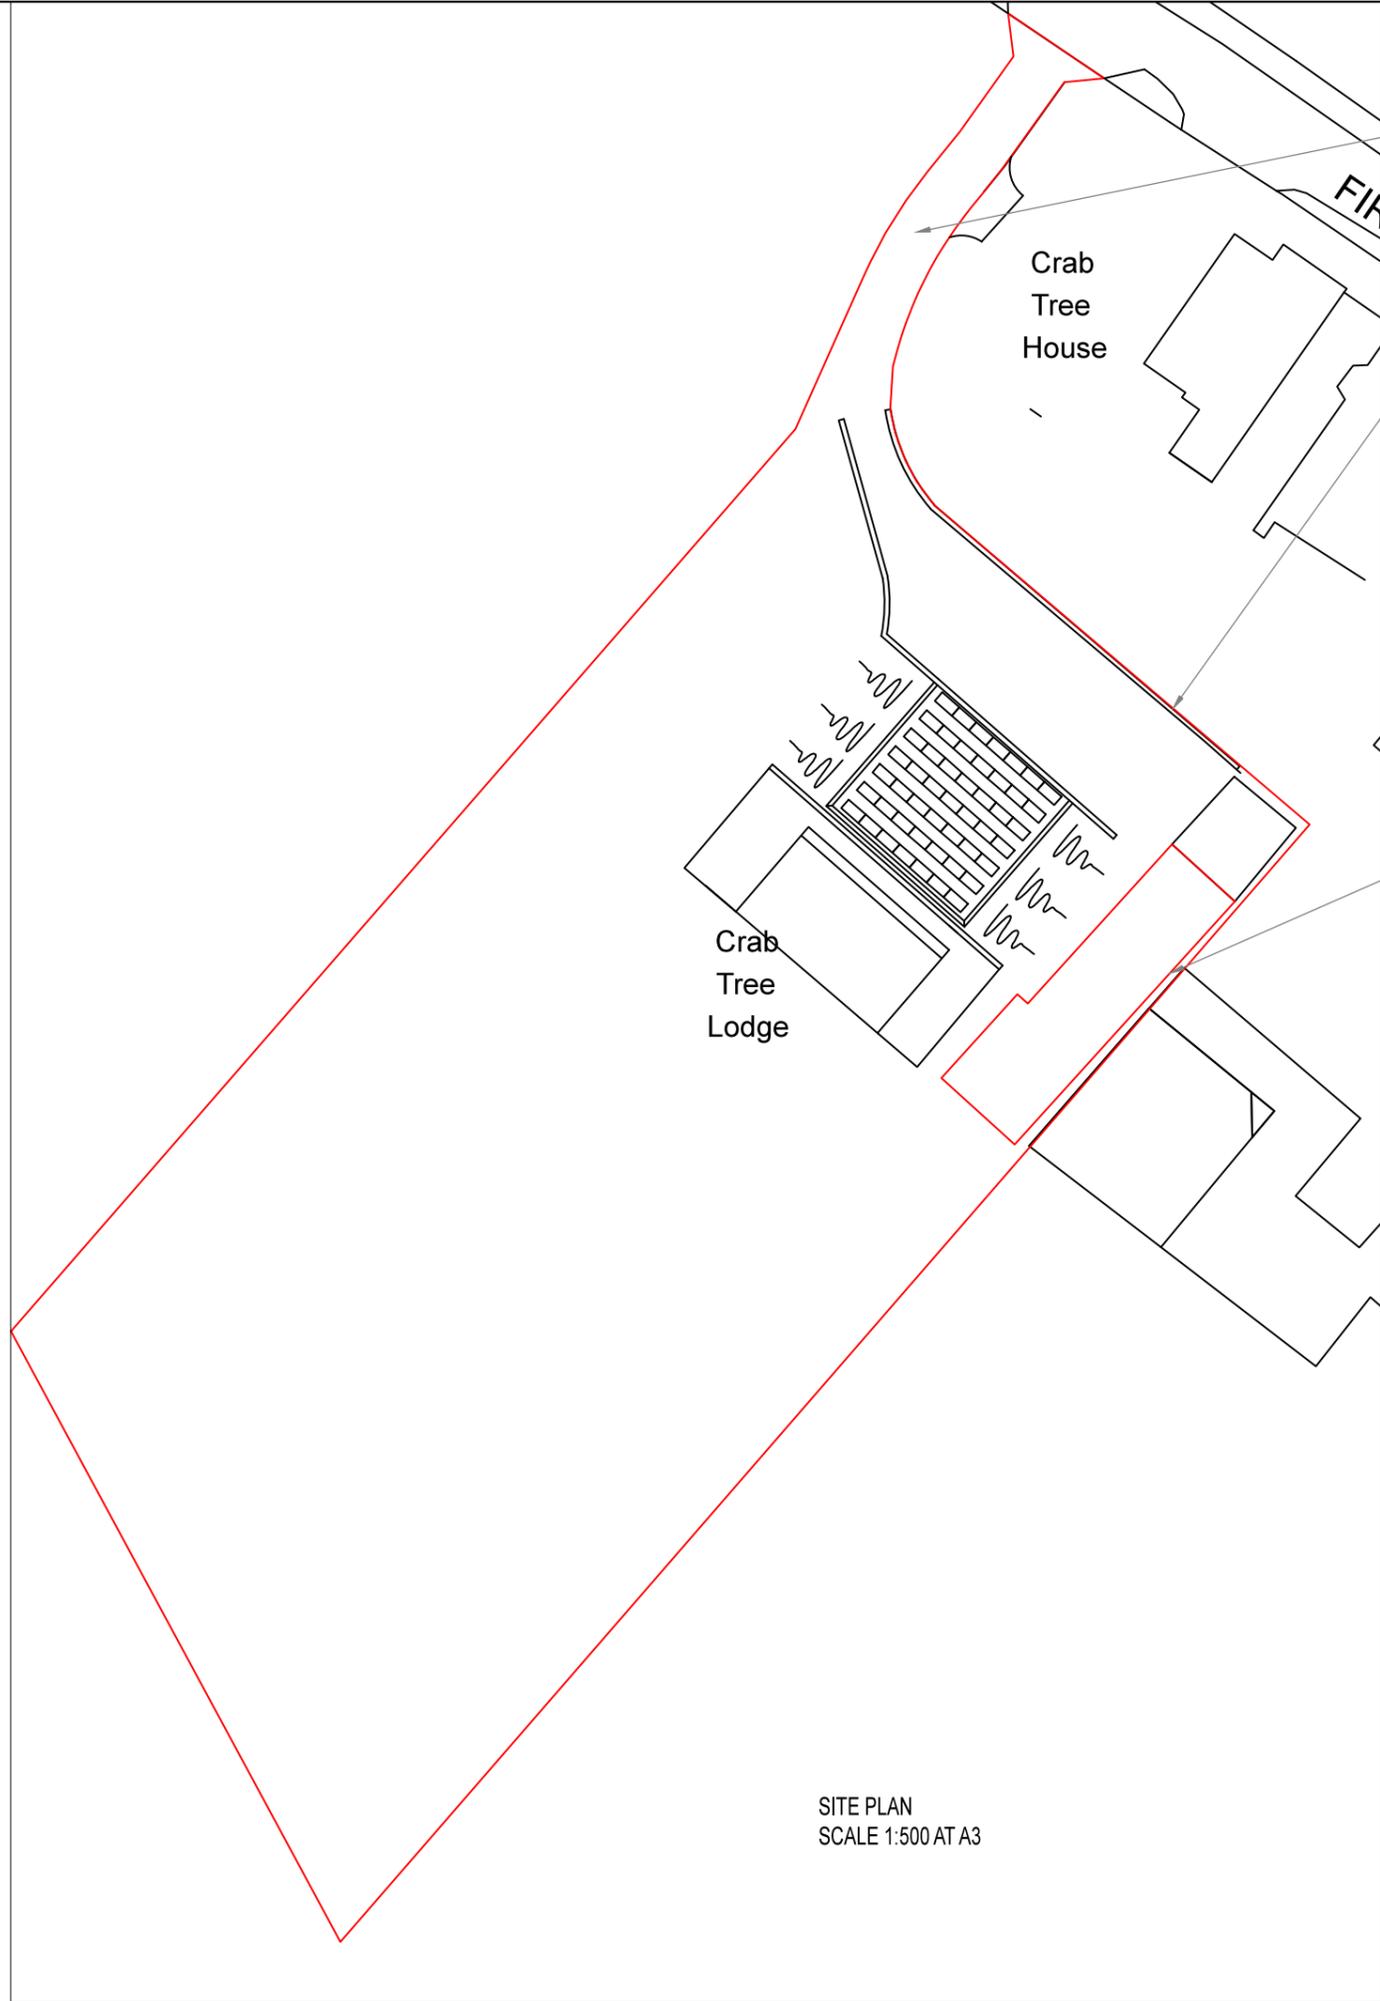

LOCATION PLAN
SCALE 1:1250 AT A3

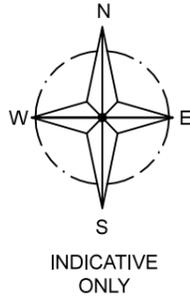

SITE PLAN
SCALE 1:500 AT A3

DO NOT SCALE: Contractor to check all dimensions and report any omissions or errors

NOTES

ACCESS DRIVE

SITE AREA 4530m²

EXTENSION AREA 147m²

Rev	Description	By	Chk	App	Date

JRB DESIGNS Ltd
1 Saville Road
Cudworth
Barnsley
S72 8LT
Tel: 01226 383542
Fax: 01226 380078
Mob: 07970 541192
Email: john@jrbdesigns.co.uk

This drawing is copyright. © jrbdesigns Ltd.

Client
MR M KITCHEN

Drawing Title
SITE PLANS

Address
**CRAB TREE LODGE
FIRS LANE
HOYLANDSWAIN
S36 7JG**

Project Title:
**GARAGE EXTENSION TO CREATE
OFFICE STORAGE AND STUDIO**

Purpose of Issue:
PLANNING

Drawing Status
FIRST ISSUE

Scale at A3 AS SHOWN	Drawn By JRB	Date 09/05/2019
Checked By	Date 09/05/2019	Approved By Date 09/05/2019

Project No. MMK003	Drawing No. 001	Revision
------------------------------	---------------------------	----------

APPROVAL INFORMATION TENDER CONTRACT CONSTRUCTION