



FRONT ELEVATION

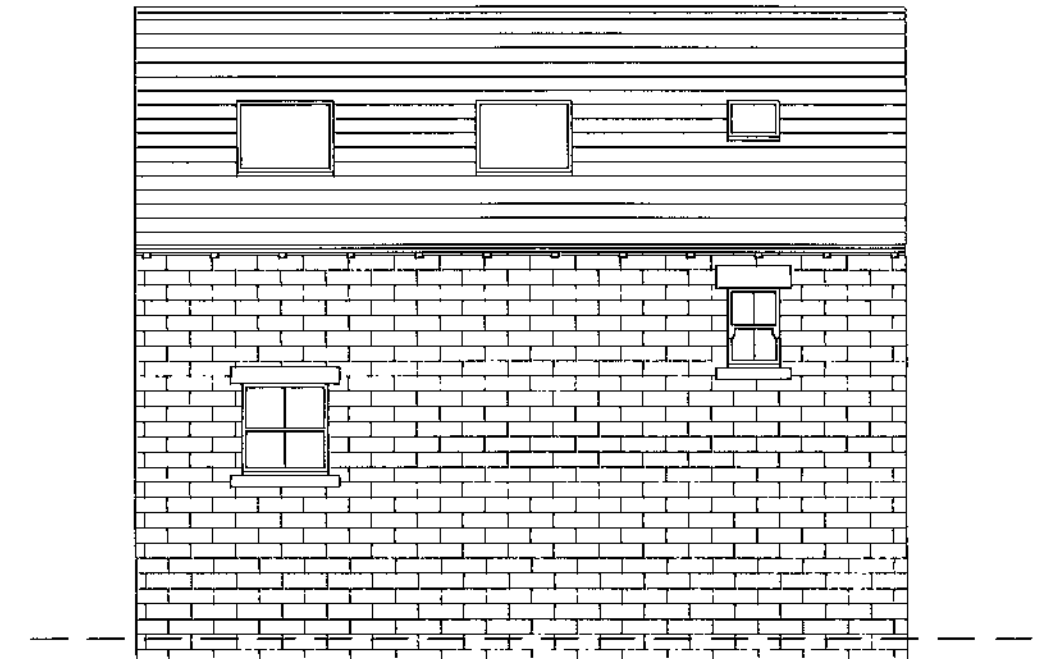


SIDE ELEVATION

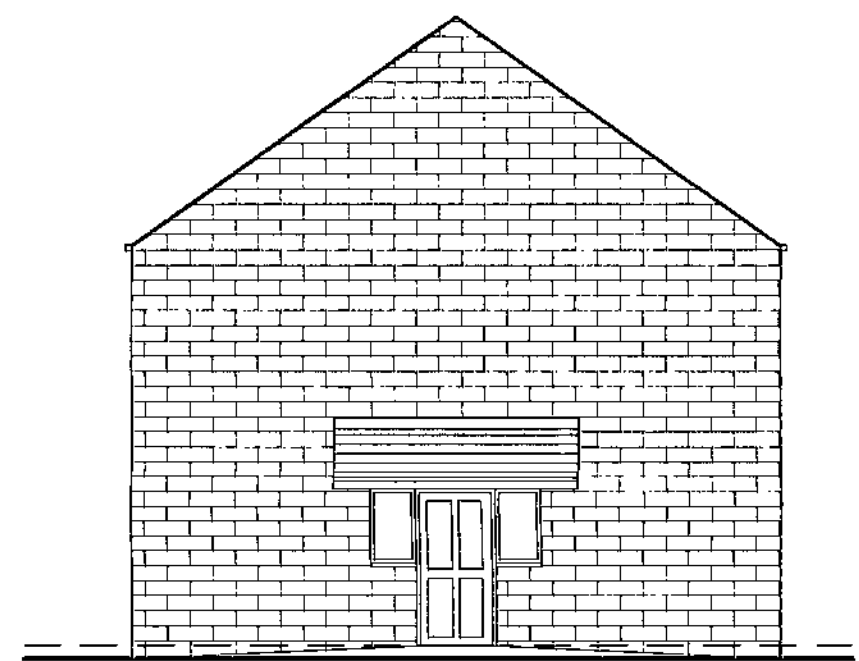


REAR ELEVATION




SIDE ELEVATION

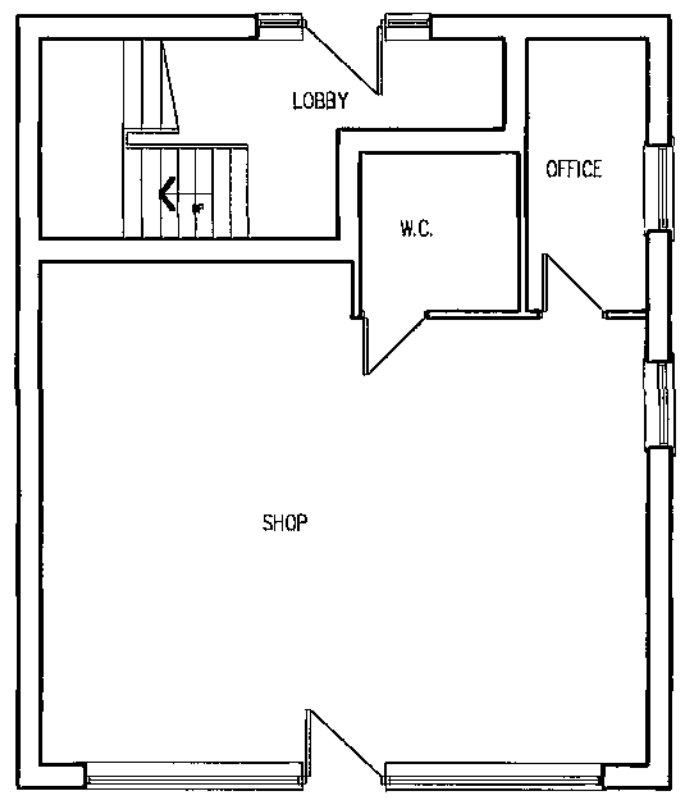

GROUND FLOOR PLAN  
SHOP & FLATS

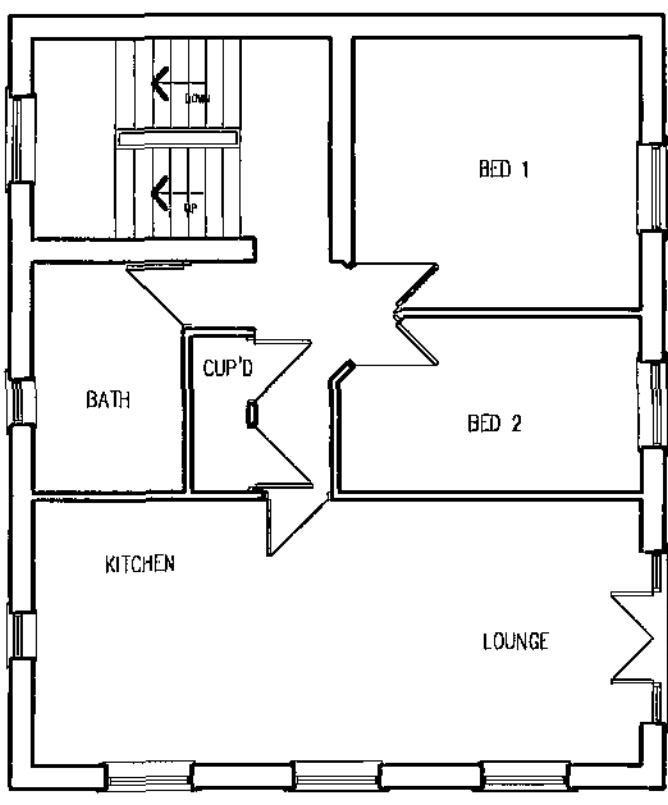

FIRST FLOOR PLAN

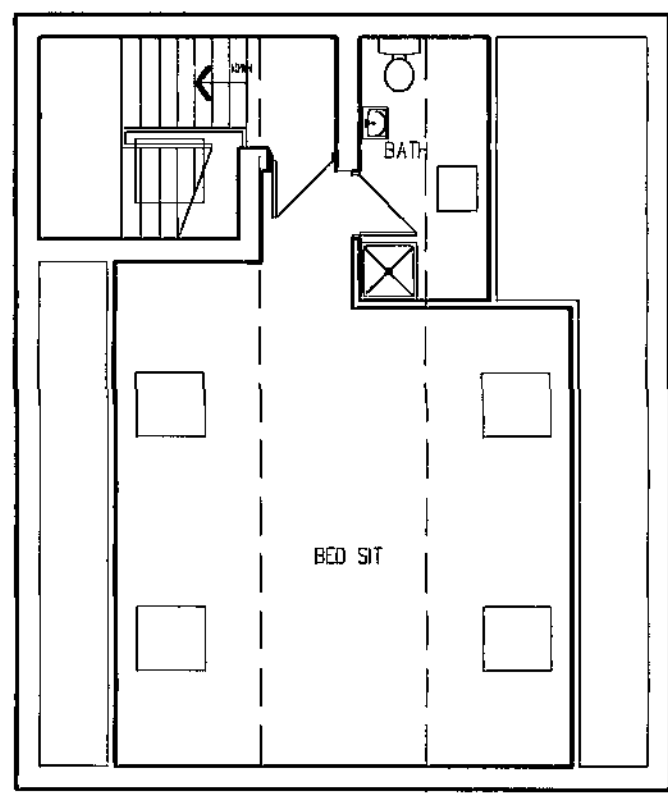


SECOND FLOOR PLAN

<b>White Agus Partnership</b>			128B, NEW ROAD, STAINCROSS, BARNSELEY, S75 6PP			PHONE/FAX: 01225 208482 E-mail: agus@btinternet.com		
Project: RESIDENTIAL DEVELOPMENT 'COBBY'S HIGH STREET' ROYSTON, BARNSELEY						Client: MASON BUILDING CONTRACTORS		
Drawing Title: PLANS & ELEVATIONS SHOP & FLATS			Date: JUNE 2008		Scale: 1:100 @ A2		Ref: 07-124	
					Dwg. No: 06		Rev:	
Date	Suffix	Description	Date	Suffix	Description			

Barnsley Metropolitan Council  
13 DEC 2008



LOCATION PLAN  
SCALE 1:1250

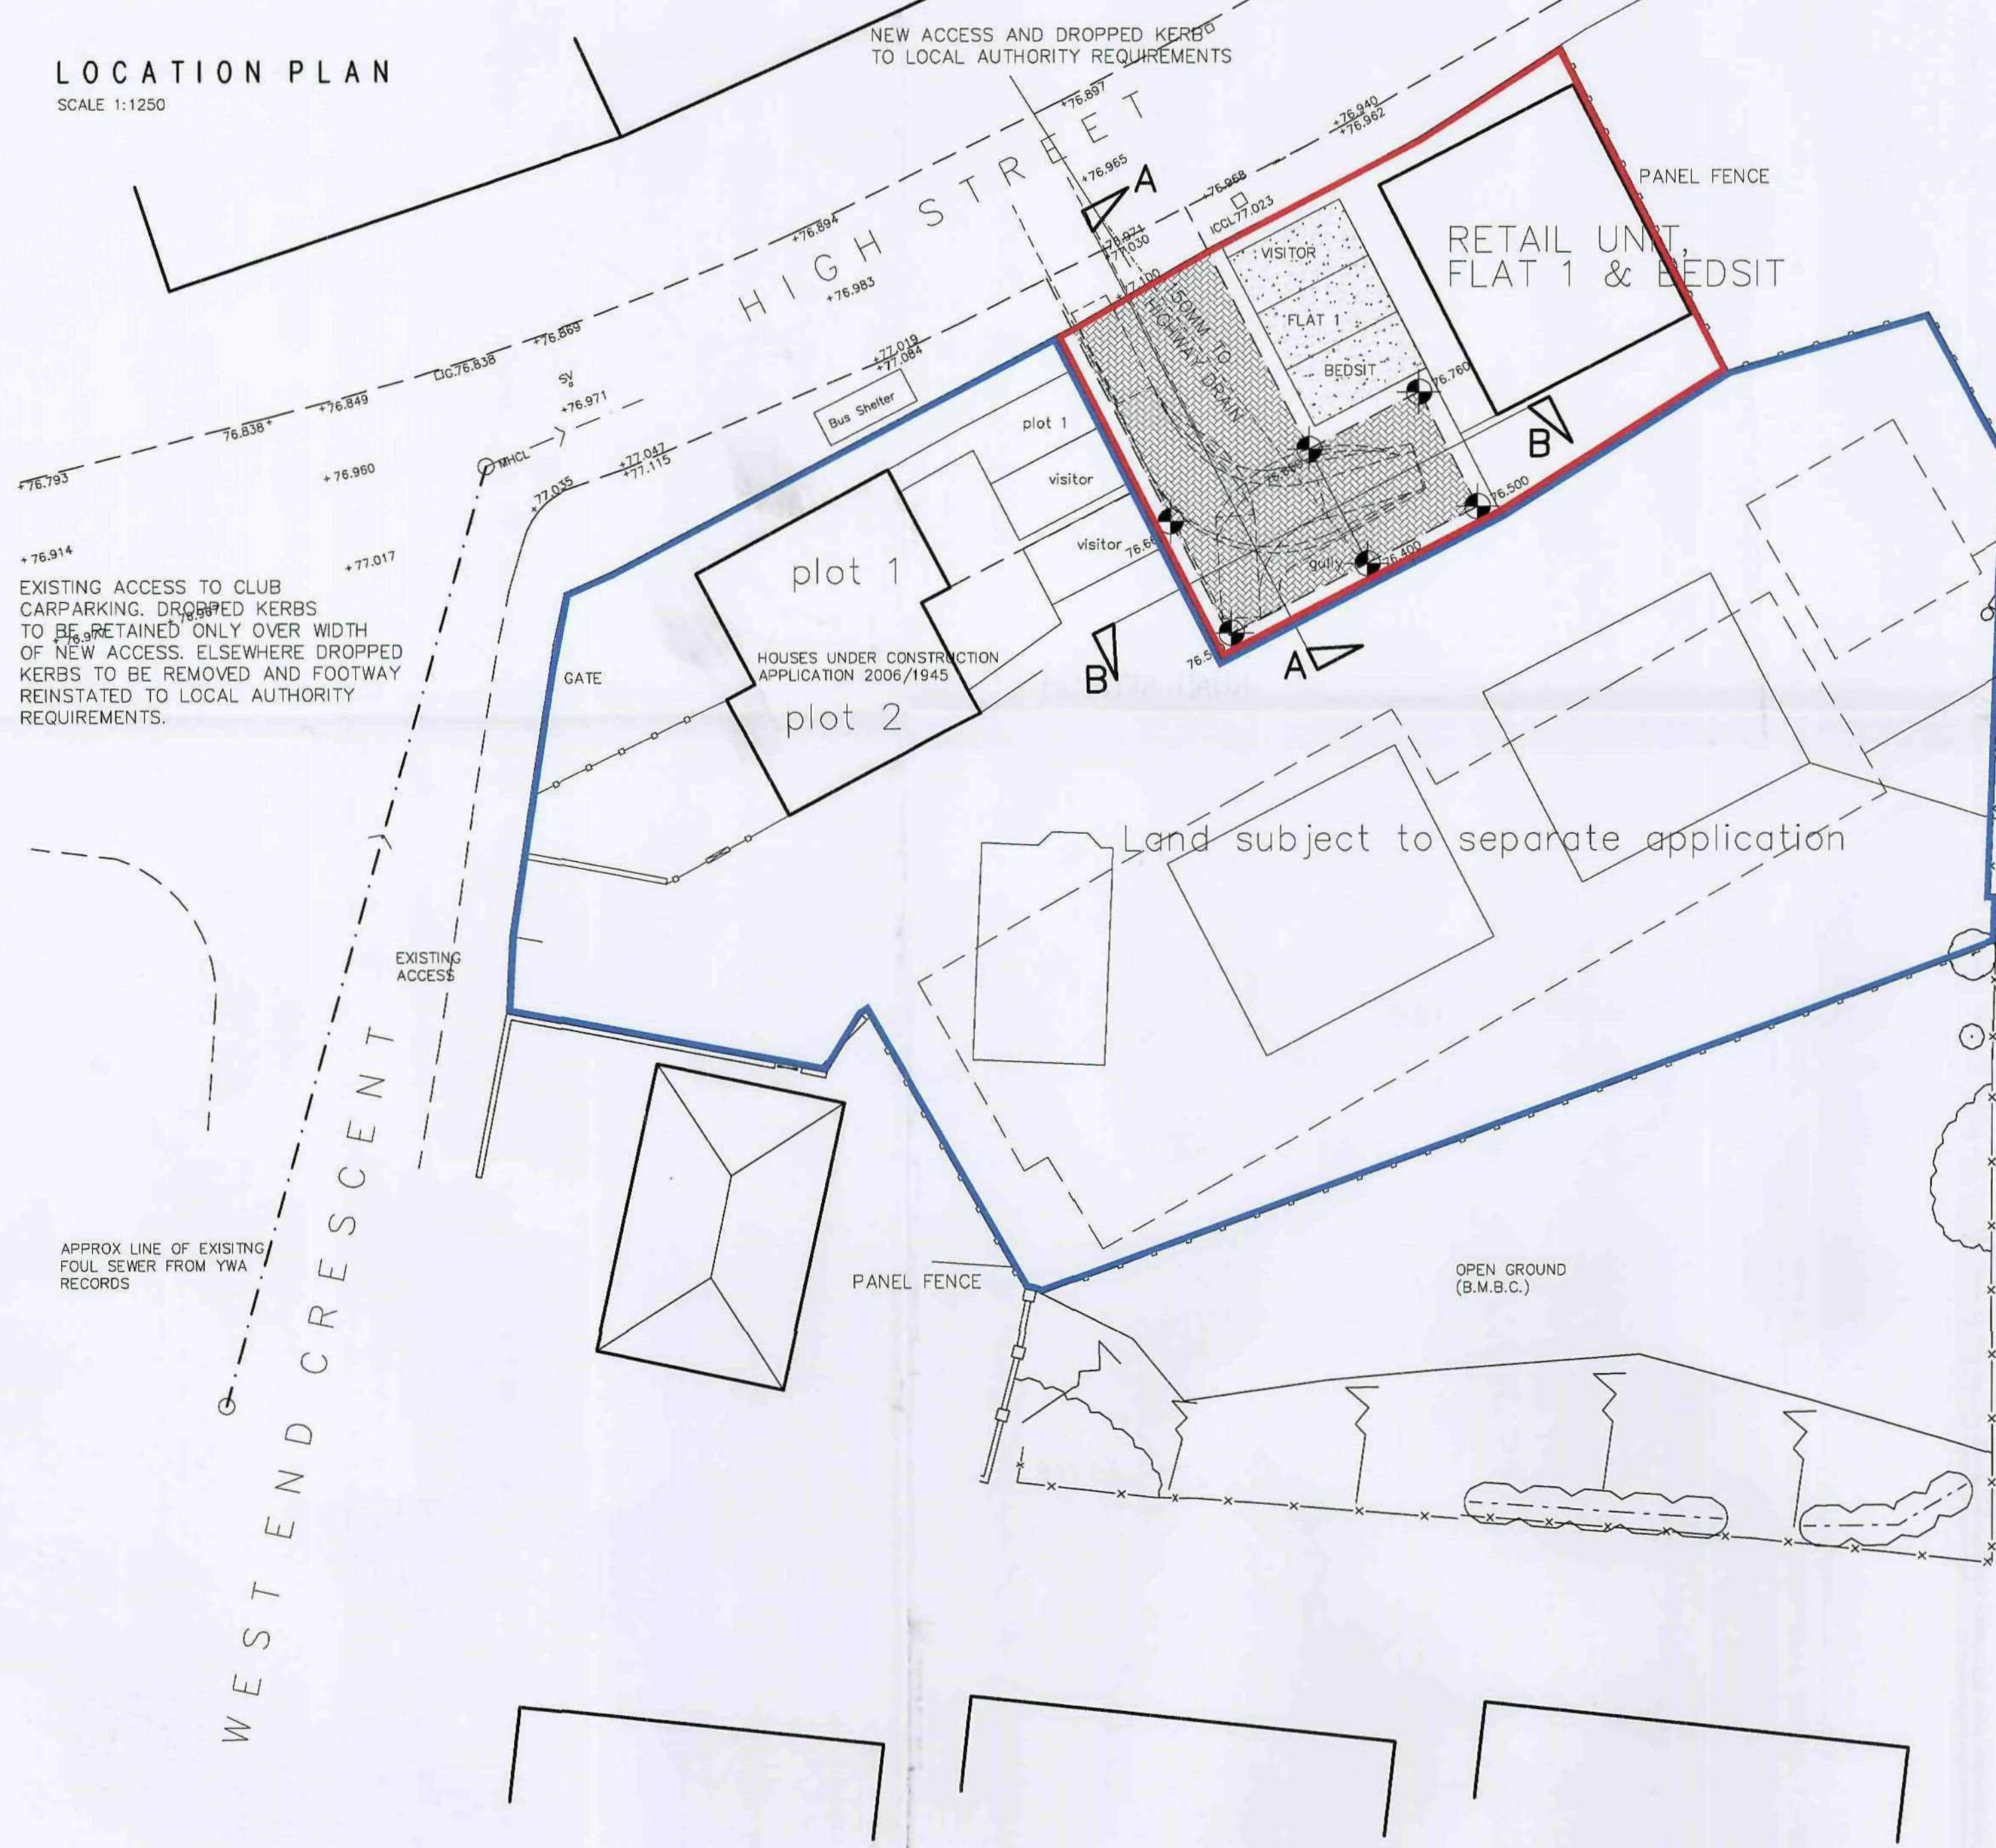


	CARRIAGEWAY	FOOTWAY	BLOCK PAVING	700 MARGIN
PROPOSED ROAD LEVEL		76.971	77.100	76.400
EXISTING GROUND LEVEL		76.971	77.100	76.200
DISTANCE	0.00		13.700	13.400


SECTION A-A

	700 MARGIN	BLOCK PAVING	700 MARGIN
PROPOSED ROAD LEVEL		76.63	76.55
EXISTING GROUND LEVEL			
DISTANCE	0.00	5.700	11.900


SECTION B-B

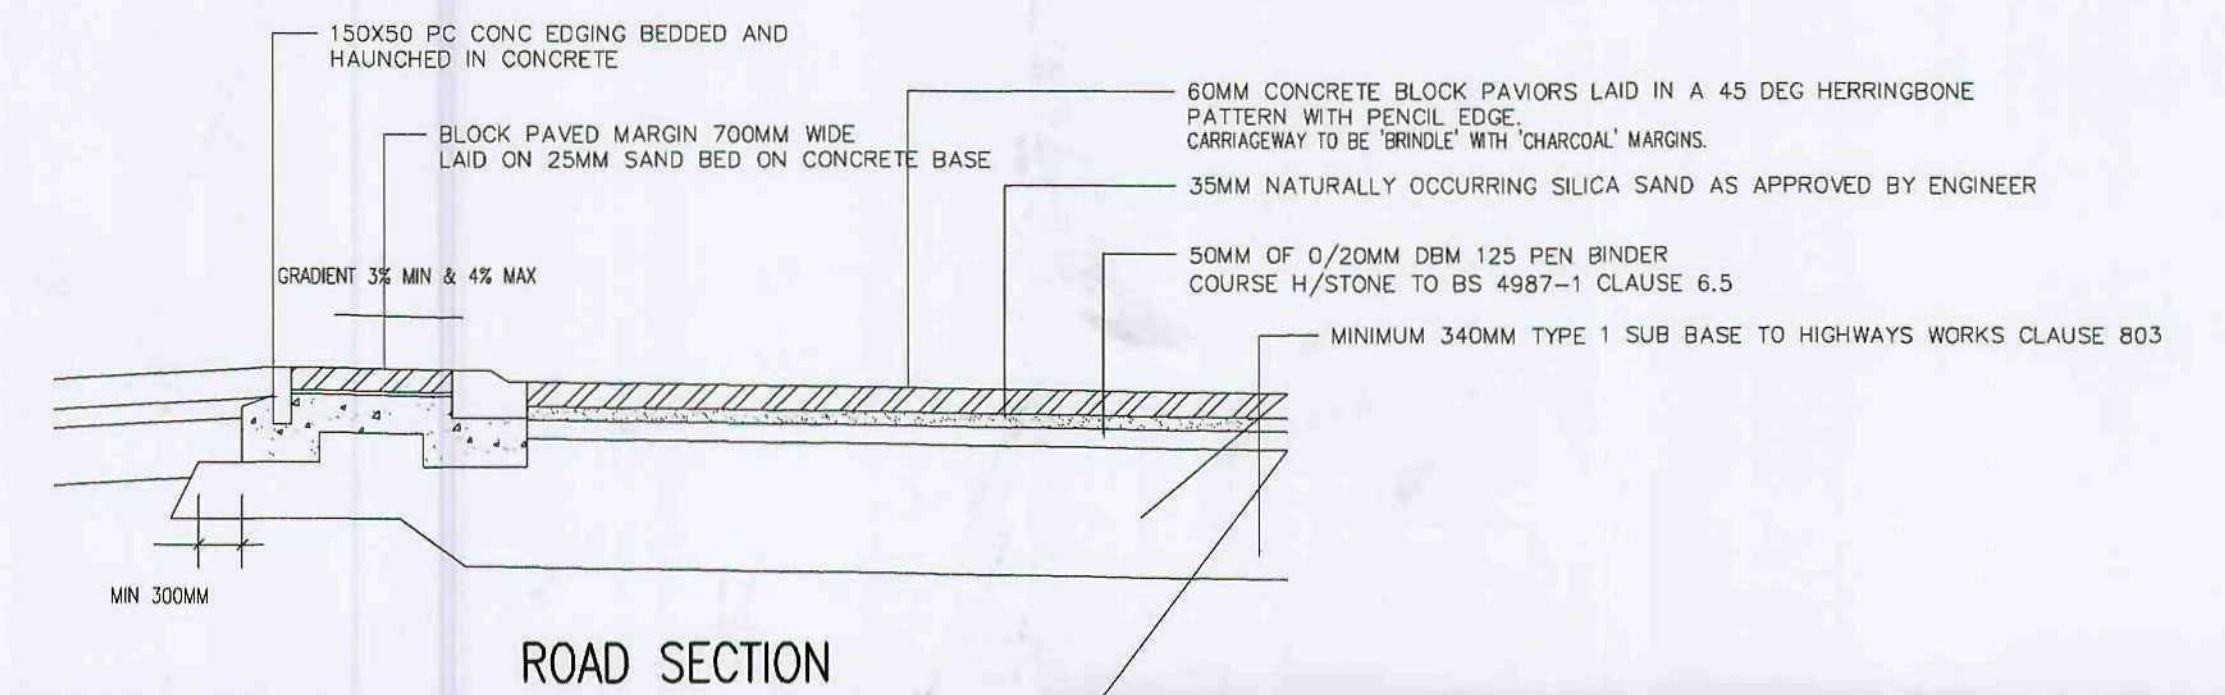

ROAD SECTION

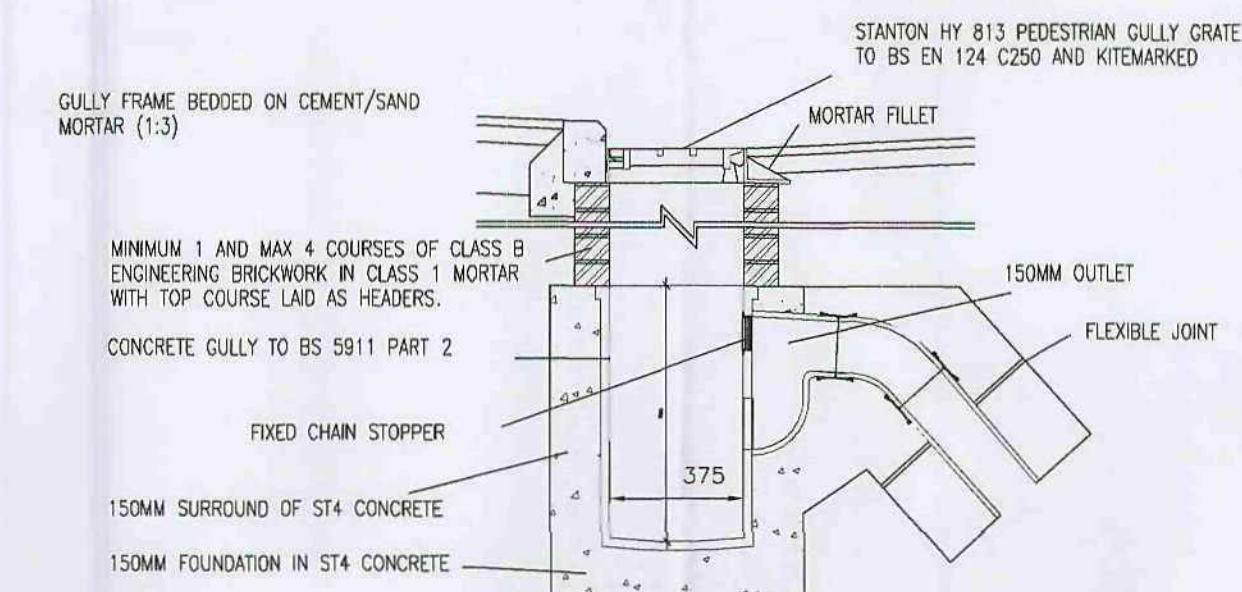

GULLY DETAIL

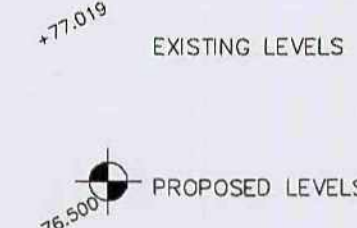

Jamsley Metropolitan  
Barrow Council  
13 OCT 2008

<b>White Agus Partnership</b>			128B, NEW ROAD, STAINCROSS, BARNSELY, S75 6PP			PHONE/FAX: 01226 208482 E mail: agus@btinternet.com		
Project: SHOP & FLAT AT 'COBBYS' HIGH STREET ROYSTON, BARNSELY						Client: MASON BUILDING CONTRACTORS		
Drawing Title: SITE LAYOUT			Date: OCT 2008		Scale: 1:200		Ref: 07-124	
			Date		Date		Dwg. No. 07	
			Suffix		Suffix		Description	
			Description		Description		Description	