



HOUSE TYPE X


PLOT 31 -67M2 (two bedroom)  
 PLOT 32 -73M2 (two bedroom)

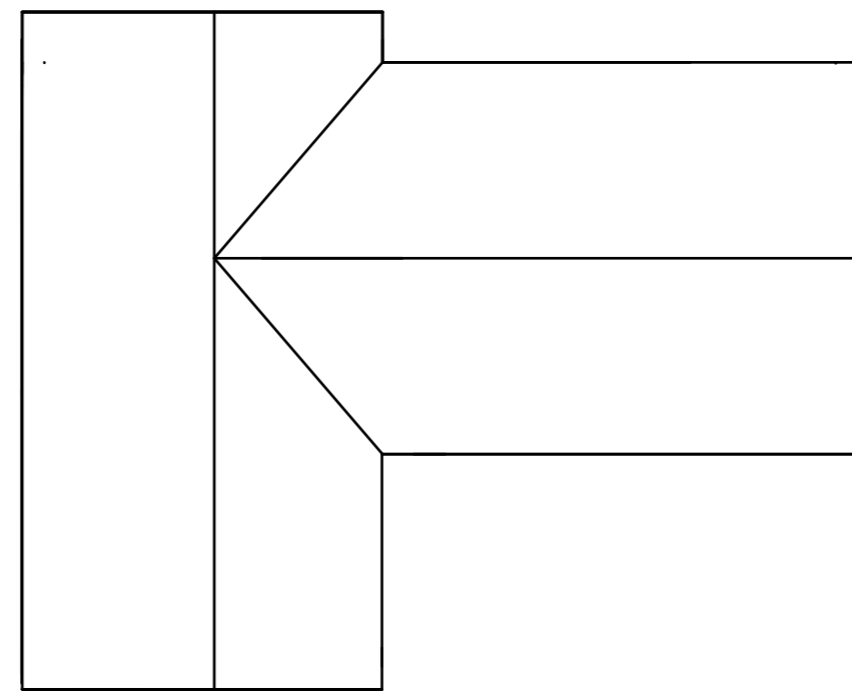


Roof

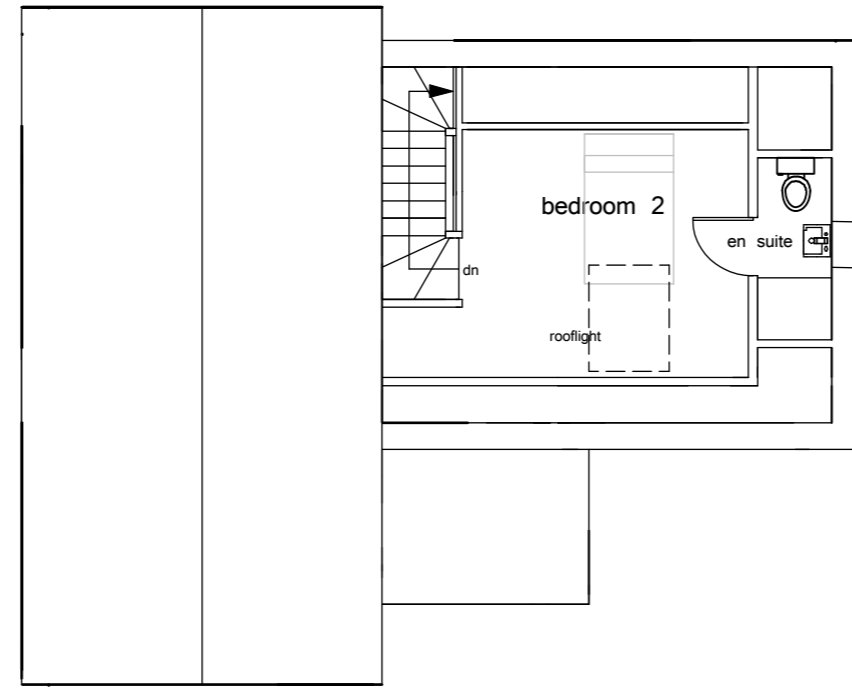

Second Floor

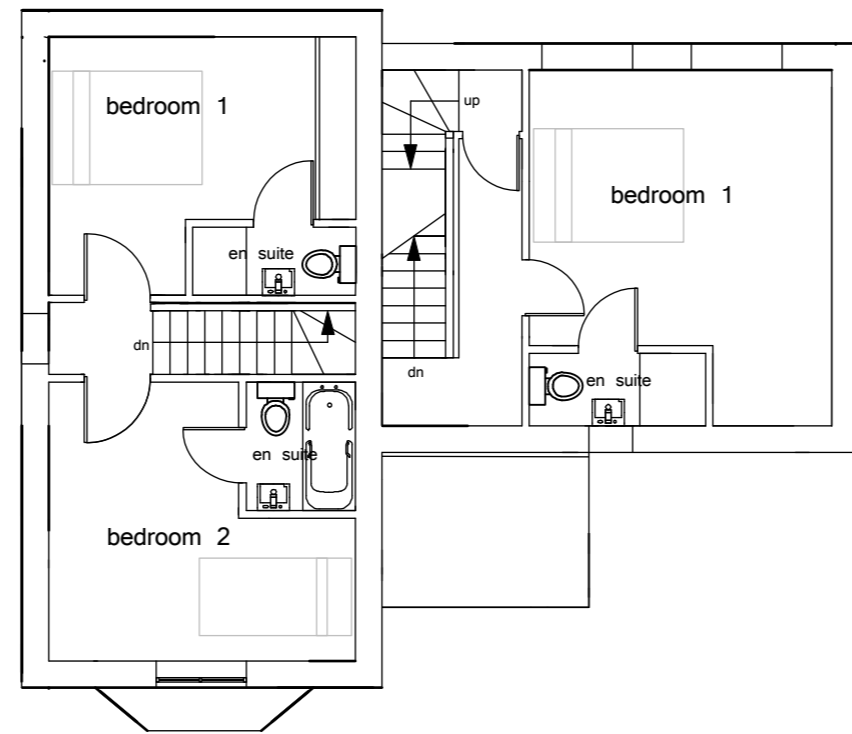

First Floor

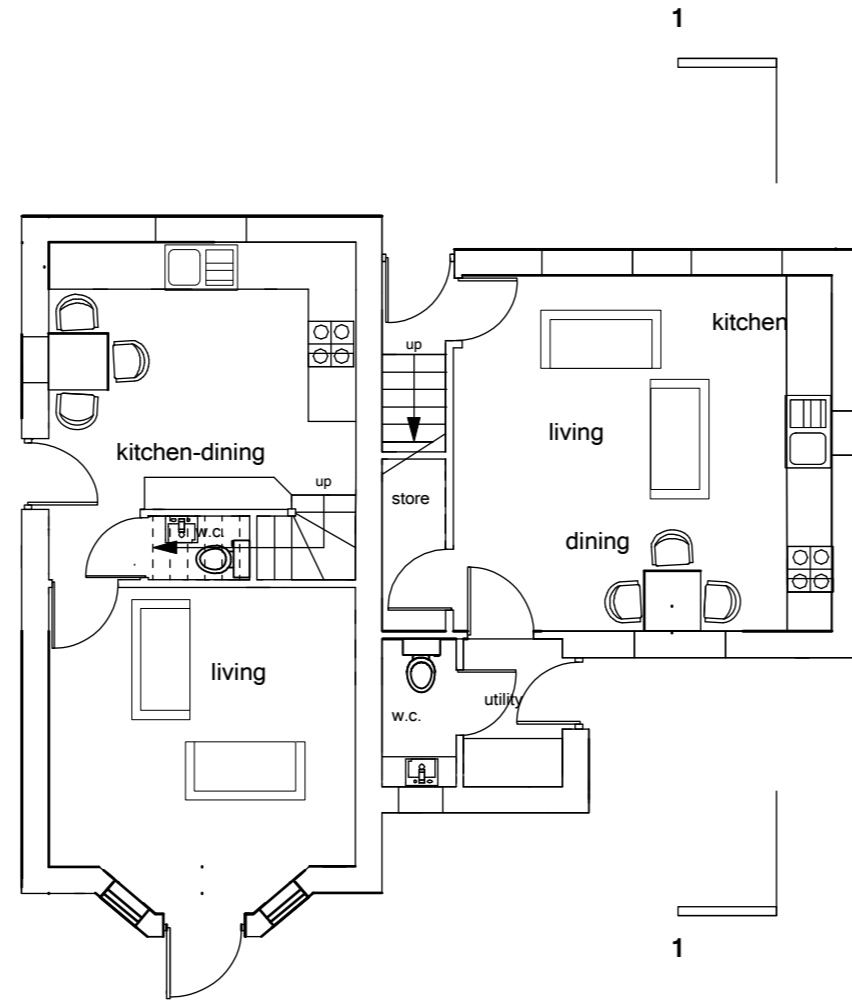


Ground Floor



Front Elevation




Rear Elevation

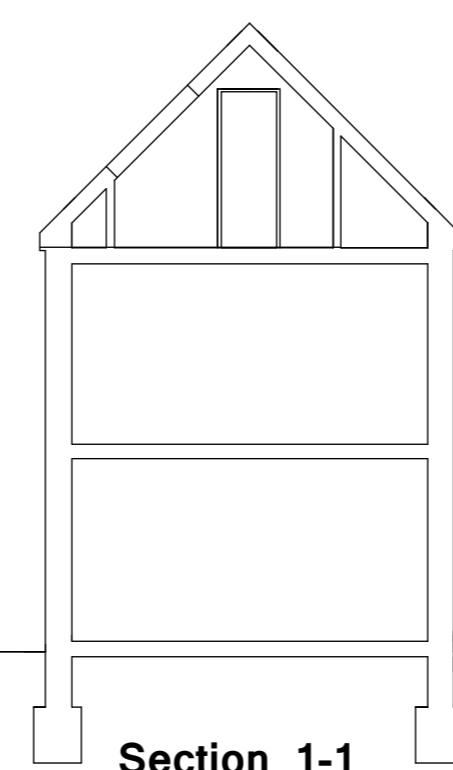

Section 1-1



East Elevation

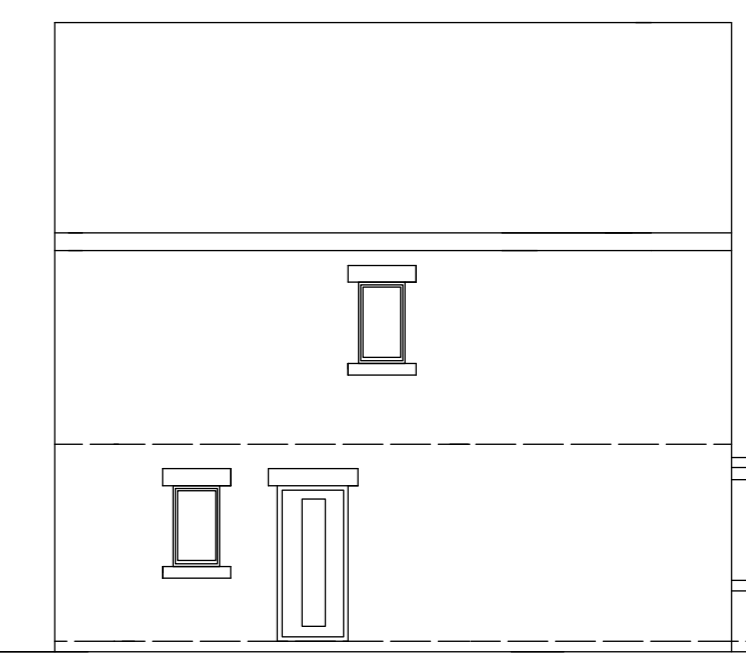

West Elevation

REV	REVISION NOTE	DATE	DRAWN BY
A	PART OF SET DETACHED	15/22	AB

<b>Andrew Bailey</b> Architect 	<b>PADDOCK ROAD</b>		
	CLIENT: RWH PROPERTIES LTD DRAWING TITLE: PLANS SECTION AND ELEVATIONS	JOB NO.: 2022001 DATE: JUN 2022 DWG NO.: REV 01	SCALE: 1:100 AT A4 DRAWN BY: AB CHECKED: AB

AAA LTD  
 81 LINDALE ROAD, HORNWELL, BARLEY, EGYPTON  
 T: 01656 70388 E: ANDREW@BAILEYARCHITECTS.CO.UK WWW.BAILEYARCHITECTS.CO.UK  
 COPYRIGHT © 2022 AAA LTD  
 ALL RIGHTS RESERVED

Notes/Advisories

No permission to be granted from the Council which is the property of the Council. AAL LTD is to be used in any way except as authorised by the Council.	The drawing will not be assigned to any third party. The Client is responsible for providing the Architect with the correct data. Informational information and any. Information of importance relating to the site. AAL LTD will assume the responsibility as clearly defined in the contract.	Principal Consultant/contract manager is responsible for ensuring works are signed off and Certificate of Completion is issued by Building Control.	It is the responsibility of the Principal Consultant to notify the Architect of any discrepancies on the drawing prior to construction. All dimensions to be checked on site. It is the Architect's responsibility to ensure that the drawing is correct.
The Architect - AAL LTD - Owns All Intellectual Property Rights including the Copyright in the Drawing. All Documents Produced in Pursuing the Services. All Documents remain the Architect's sole property. To be used only for the purpose of such services. No part of any design or the Architect may be registered by the Client without written consent of AAL LTD.	No work to be carried out without Planning Permission. All work to be carried out in accordance with the Building Regulations. Any building works within six of a neighbouring house. Foundations may require you to notify the Council of that property. Work to an existing party wall. Requires you to give at least two weeks notice of your intention. If Council to carry out their own. Be prepared to deal with any disputes should be advised. (see Party Wall Act 1996)	ALL WORKS MUST COMPLY WITH CDM 2015  NO CAD DRAWINGS WILL BE ISSUED TO ANY THIRD PARTY !!