




EXISTING GROUND FLOOR PLAN
Scale 1:100@A1

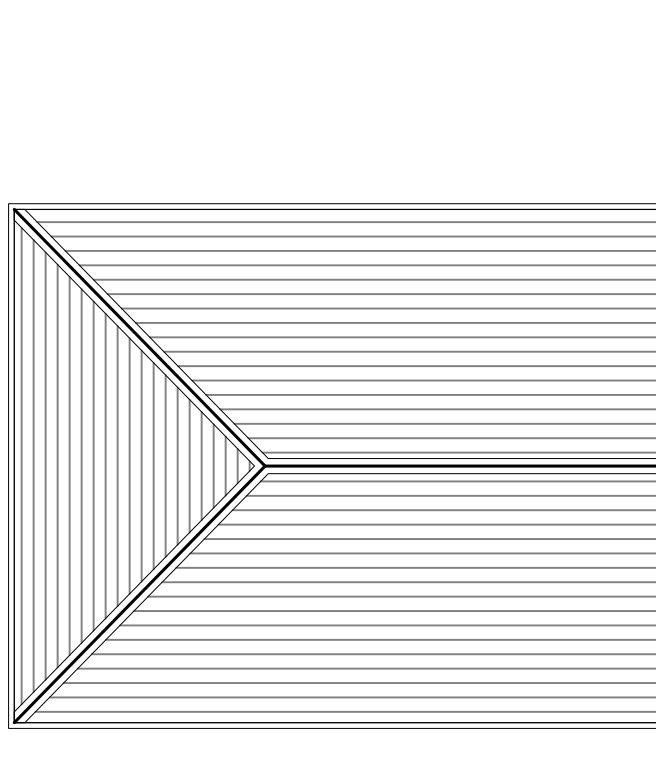


EXISTING ROOF PLAN
Scale 1:100@A1

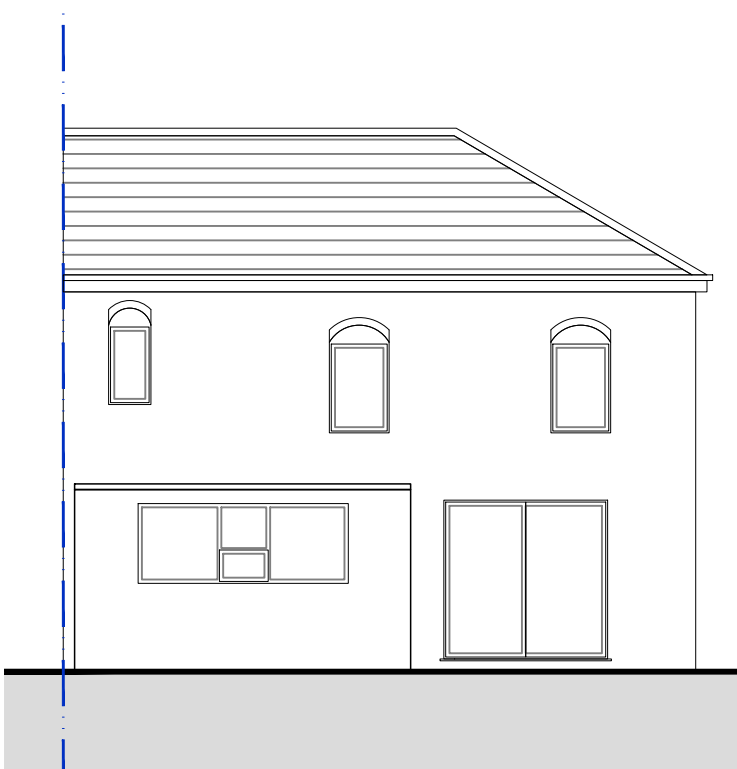


EXISTING REAR ELEVATION
Scale 1:100@A1

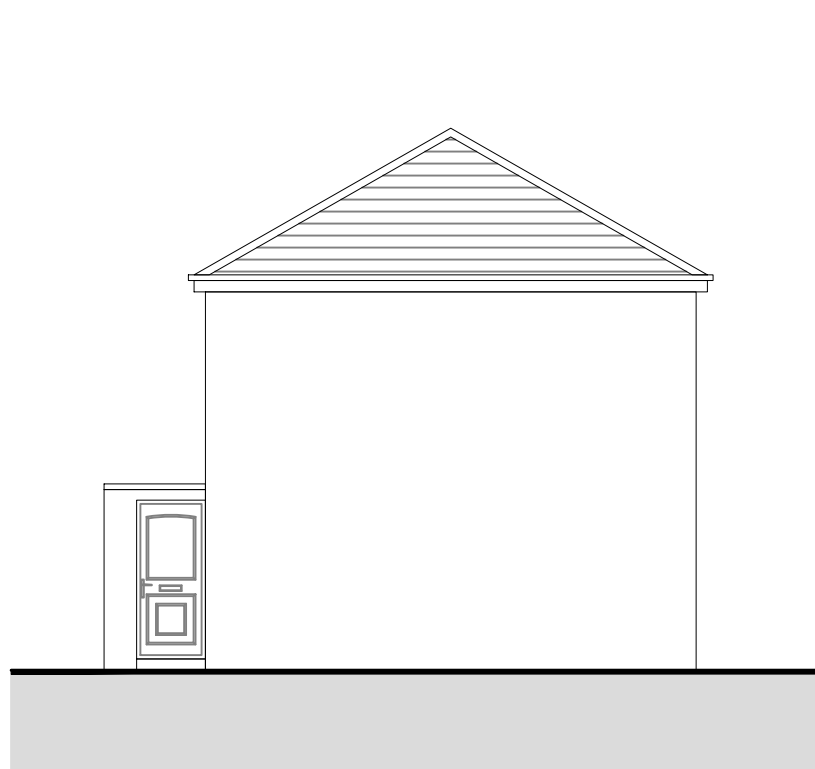


EXISTING SIDE ELEVATION
Scale 1:100@A1

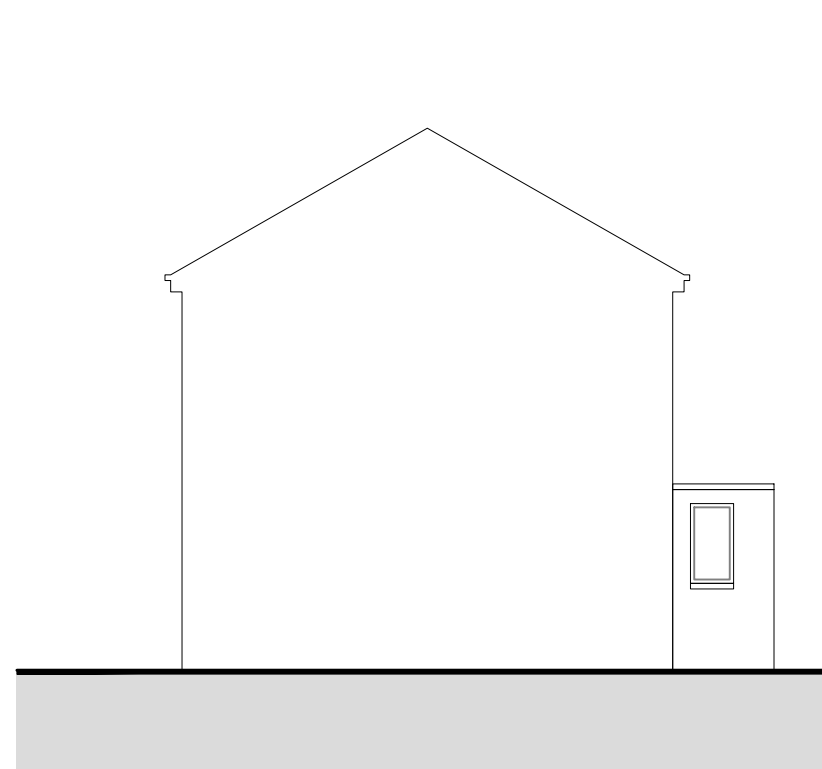


EXISTING OHTERSIDE ELEVATION
Scale 1:100@A1

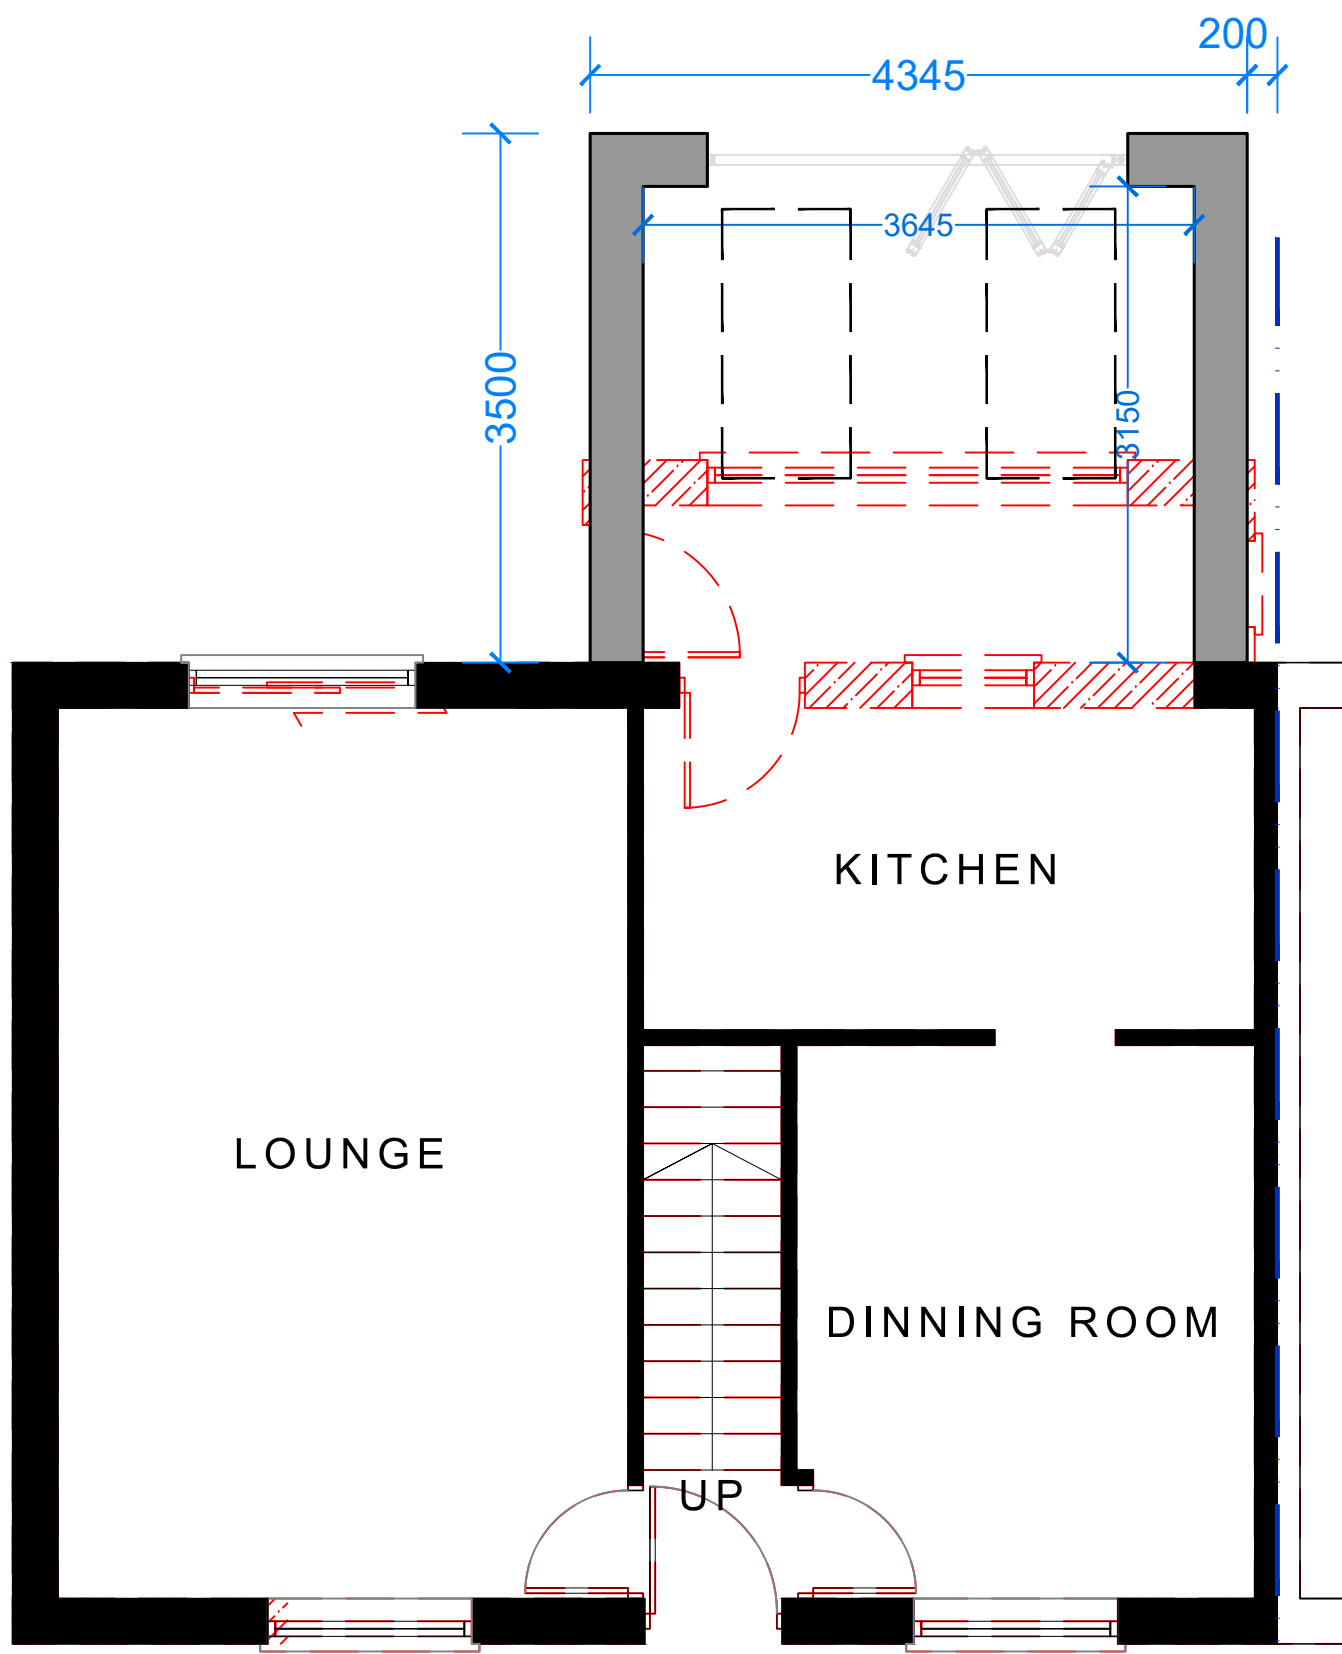


PROPOSED GROUND FLOOR PLAN
Scale 1:50@A1

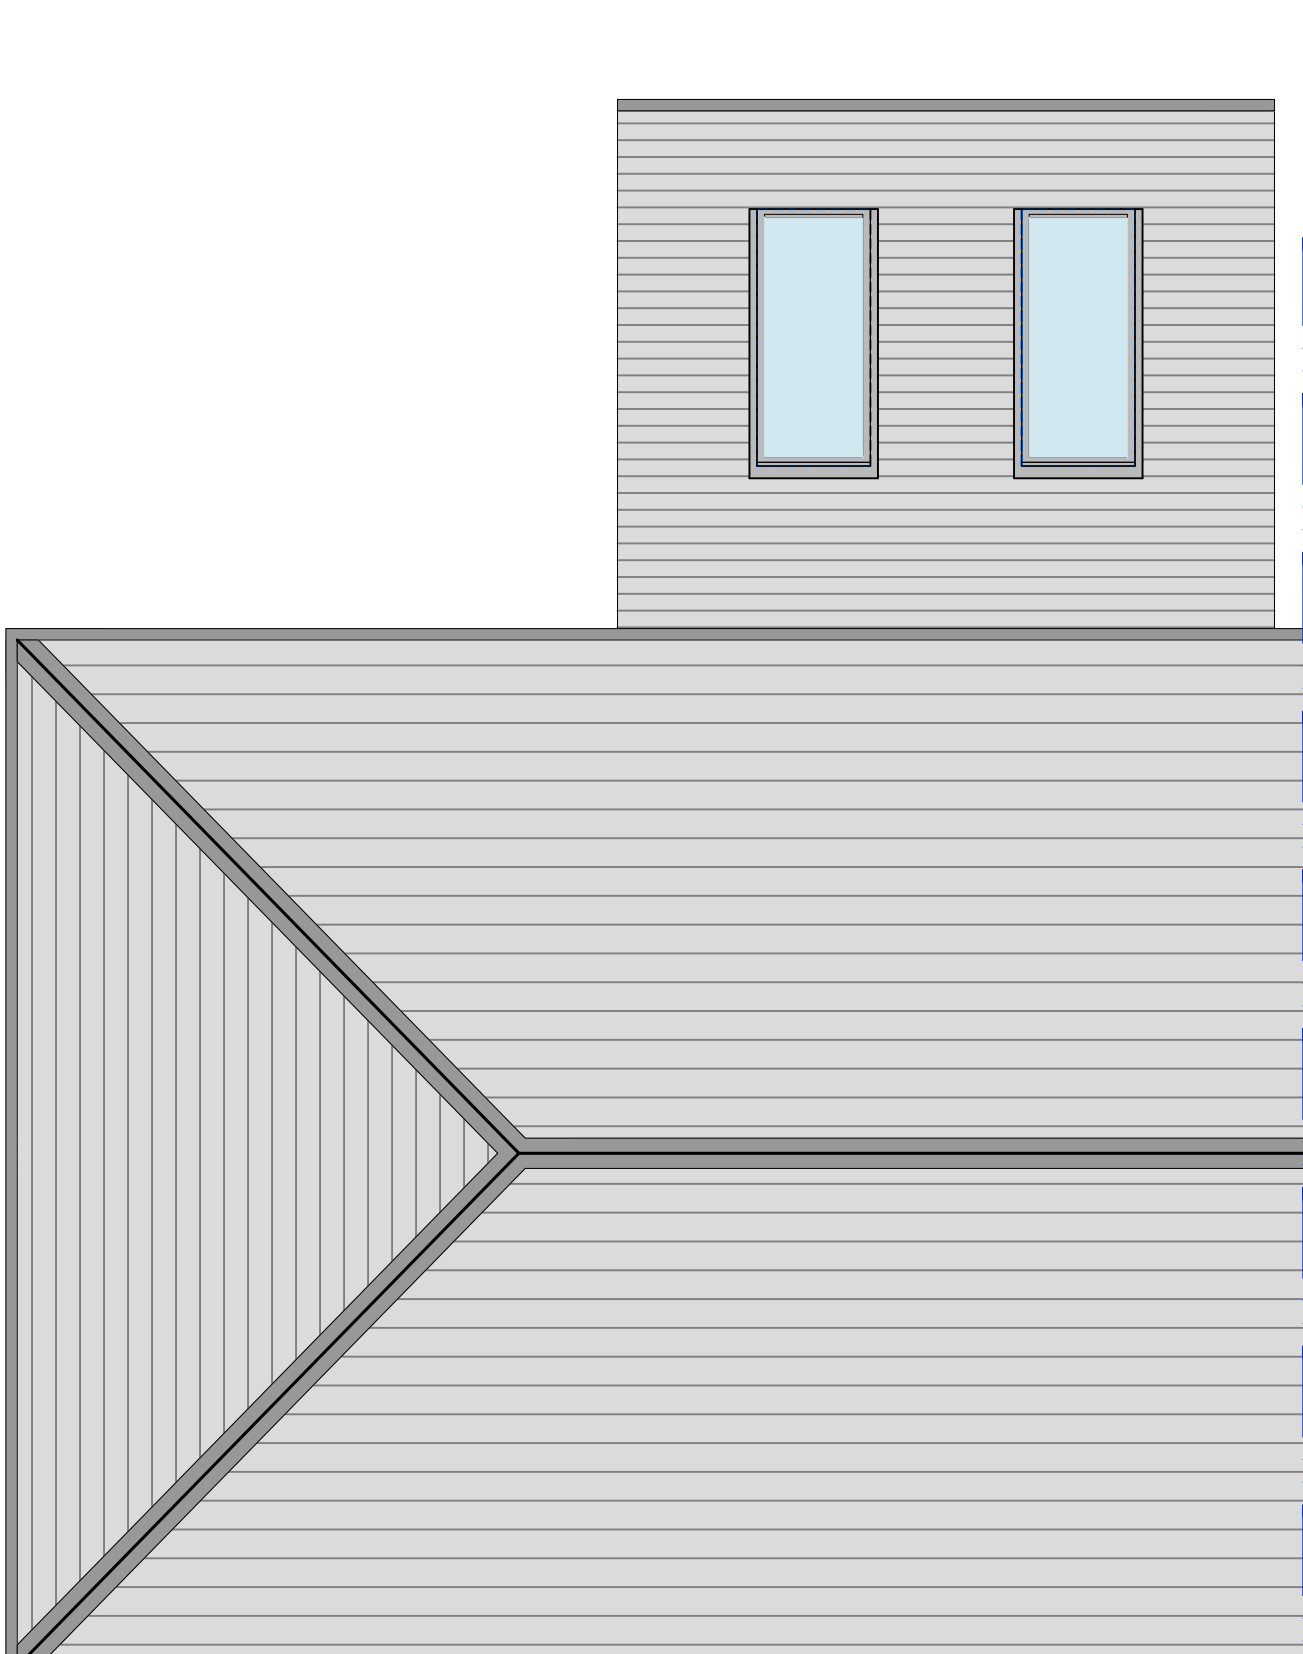


PROPOSED ROOF PLAN
Scale 1:50@A1

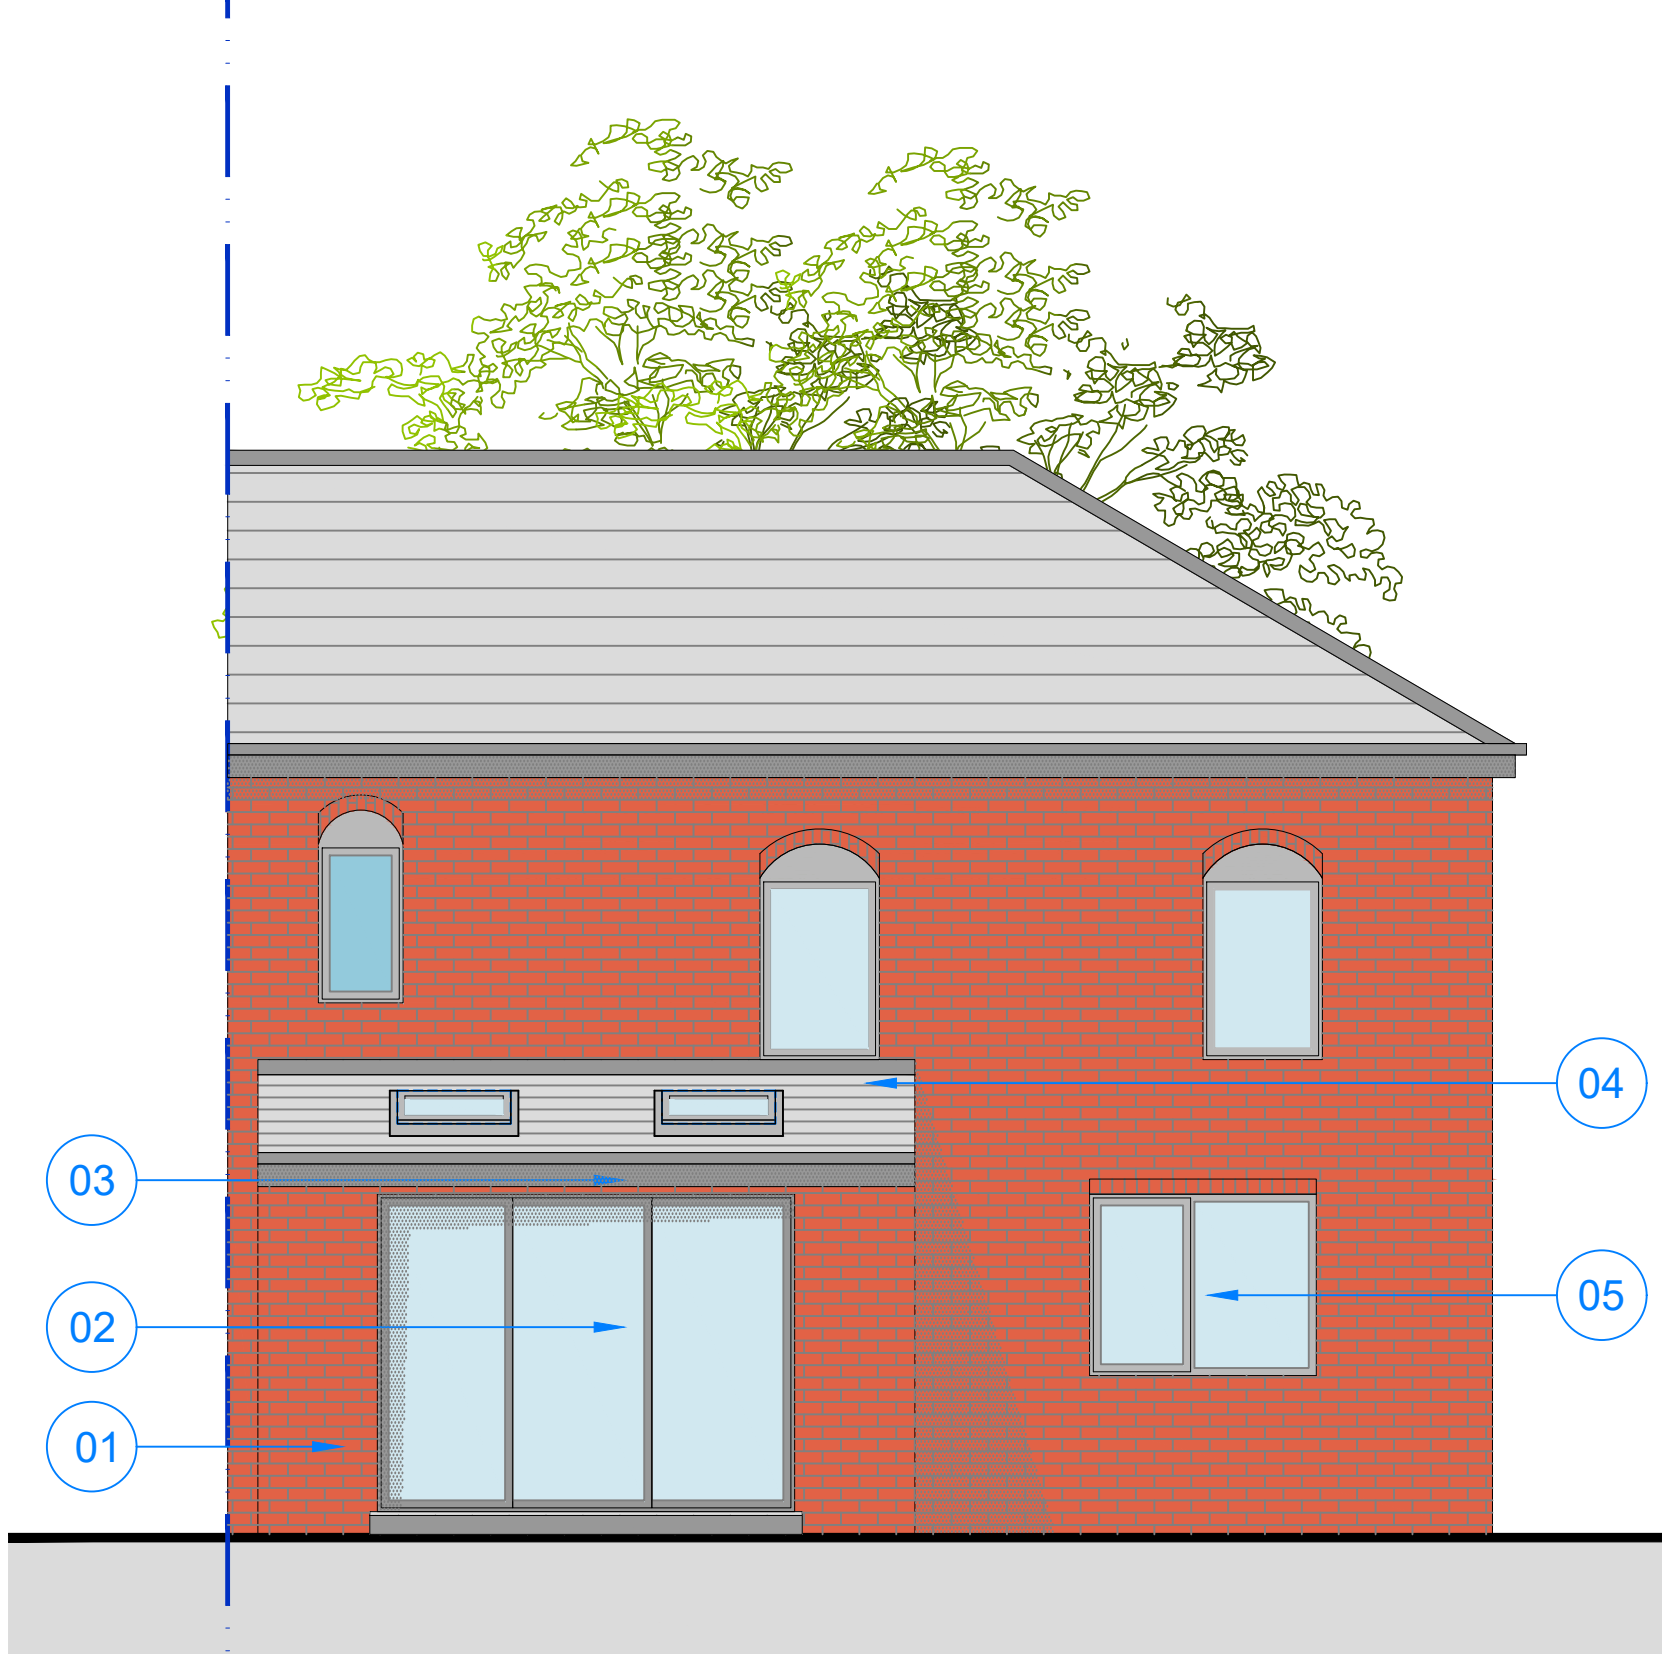

PROPOSED REAR ELEVATION
Scale 1:50@A1

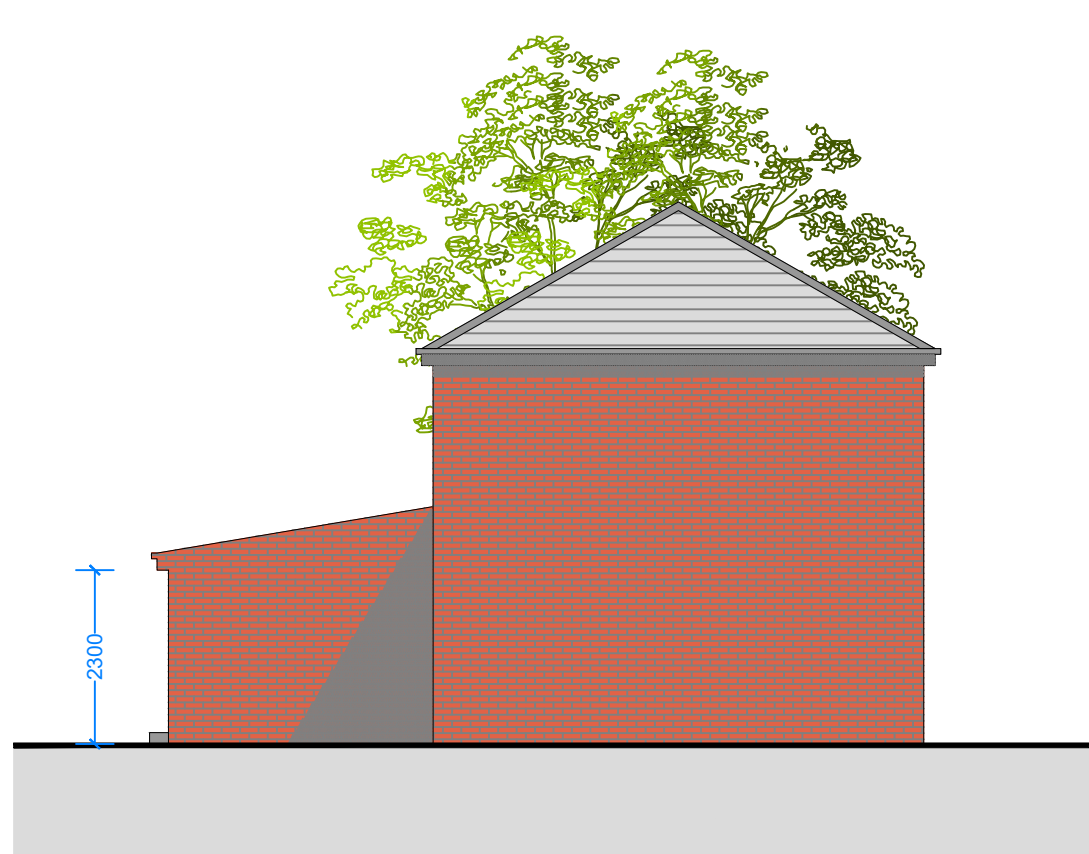

PROPOSED SIDE ELEVATION
Scale 1:100@A1

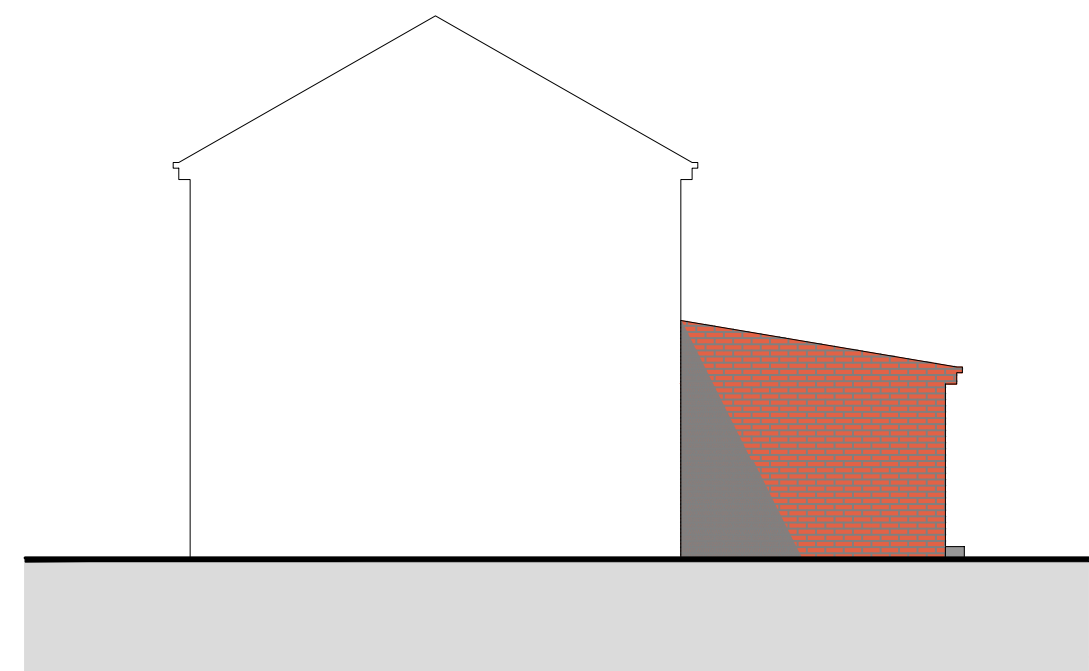

PROPOSED OTHER-SIDE ELEVATION
Scale 1:100@A1

KEY

1. Proposed Brick to Match Existing
2. Proposed Bi-fold Doors
3. Fascia and Soffit to Match Existing
4. Proposed Roof to Match Existing
5. Proposed uPVC to match Existing

NOTE: Do not scale drawing. Work to figured dimensions. This drawing has been prepared for planning purposes only and is to be read in conjunction with all other relevant specialists drawings, details and specifications. All works are to be carried out in accordance with the latest edition of the Building Regulations and any amendments, together with all relevant British Standards and codes of practice. All dimensions unless noted otherwise are in millimetres. All dimensions and levels are to be checked by the contractor on site prior to order, fabrication or commencement of work on site. Contractor to check and satisfy himself of the positions of all existing statutory authorities marks services on and around site. All materials and proprietary items are to be fixed / installed / applied in strict accordance with the respective manufacturers recommendations. At all stages of work, the contractor will be responsible for and must ensure the overall stability of all buildings, structures and excavations etc. is maintained. During the construction works all existing live drainage is to be adequately protected and normal flows maintained.

Issue Purpose : Householder Planning Application

Client	N/A	Drawn	NS
Project	Proposed Single Storey Rear Extension	Date	08-03-2025
		Scale	1:50, 100, 250 @ A1
Address	108 Station road, Barnsley S71 4HZ	Stage Identification	
		Design - D	Sketch Scheme - SK
Title	Existing and Proposed Plans and Elevations	Planning - P	Construction - C

Rev - : DD-MM-YYYY : Initial : Issue.

Drawing Number 25-003 - P - 02

NSArchitectural Design Ltd

205 Leeds Road,
Huddersfield,
HD1 3NA

07914258016

nsarchitecturaldesign@gmail.com

