



Revisions


Rev	Ch ID	Transmittal Set	Date
P02		Proposed	27/03/2026

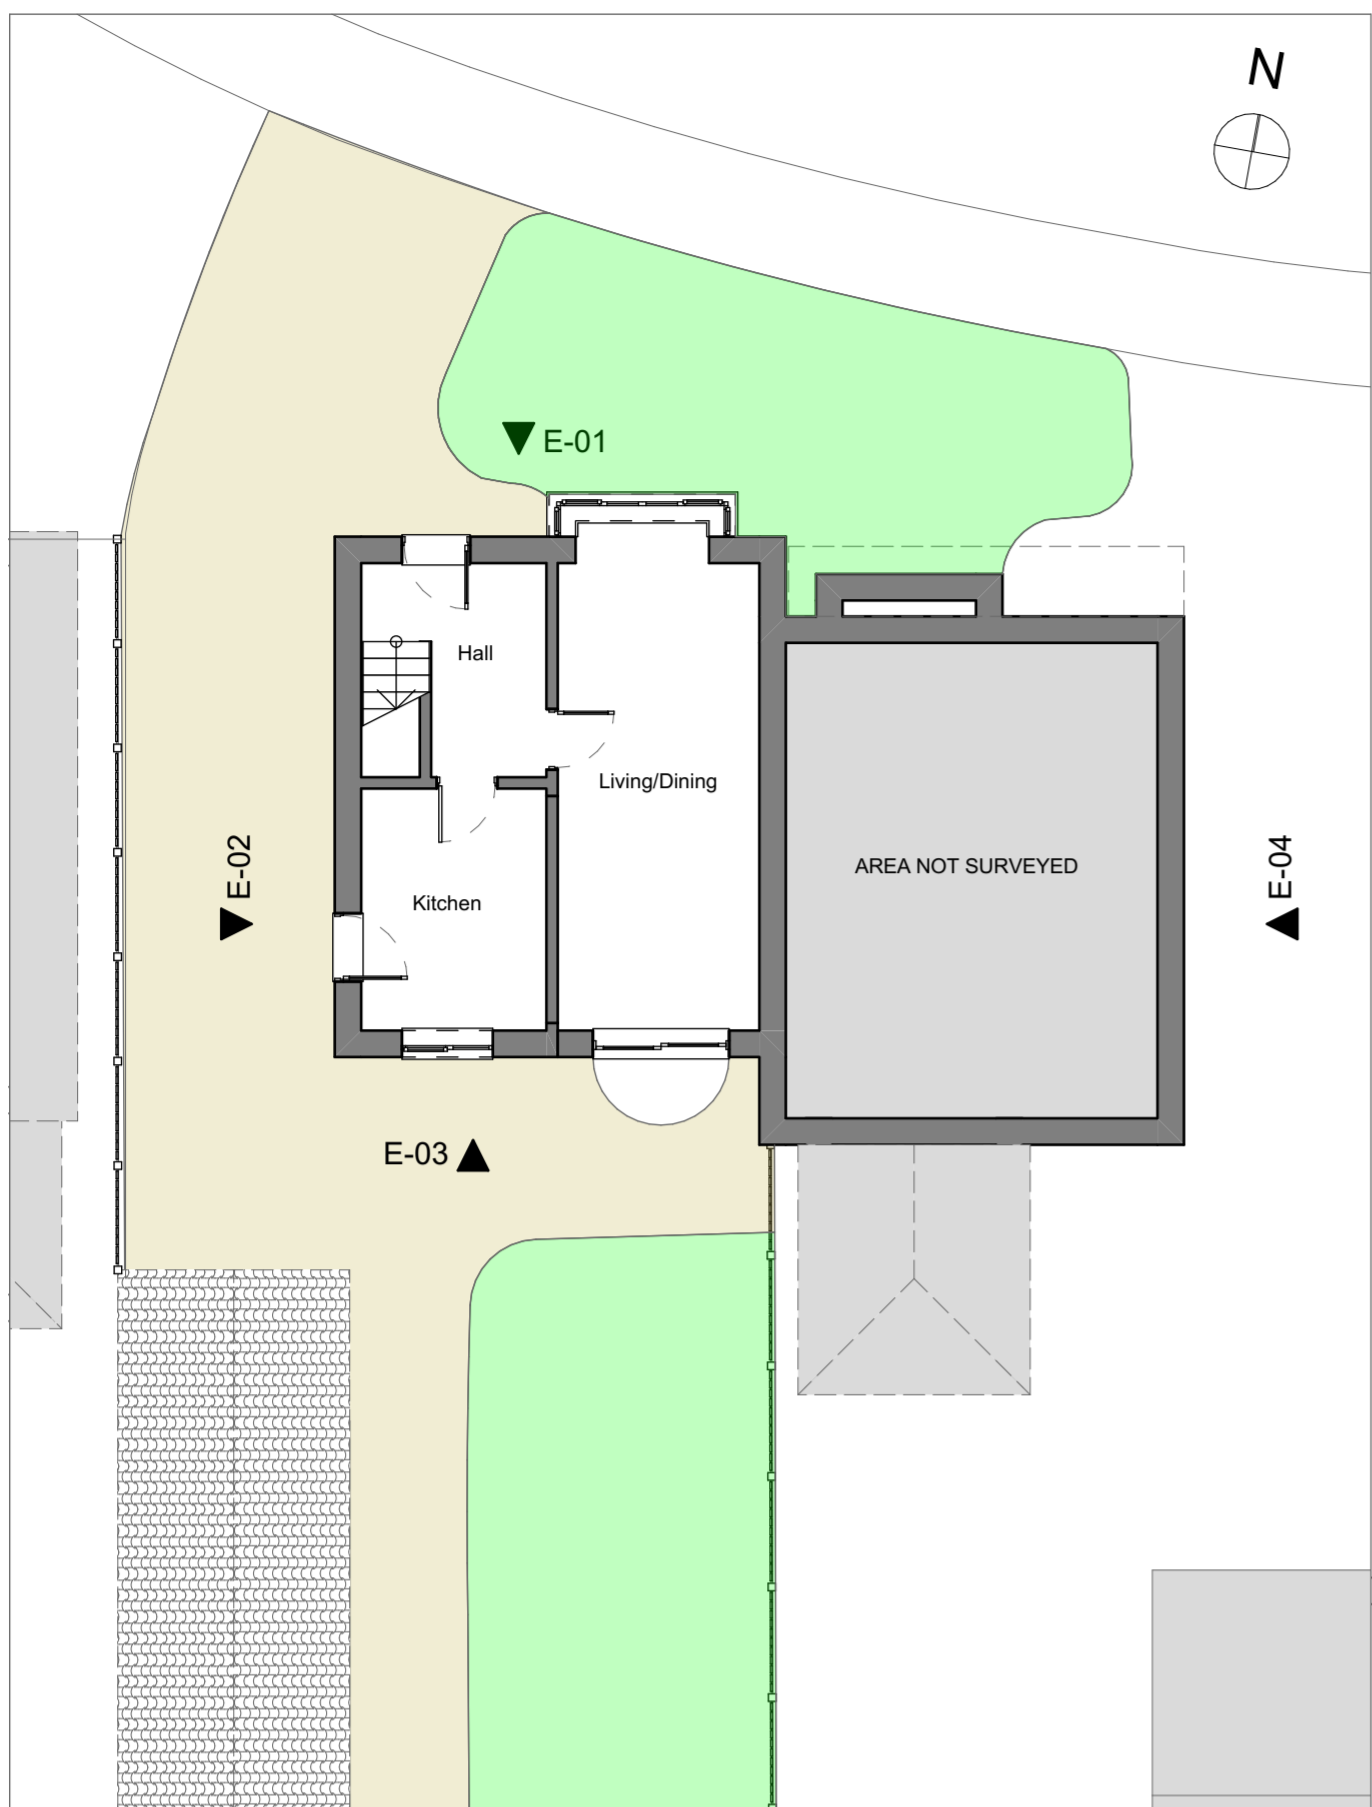

0. GF-Ground Floor 1:100

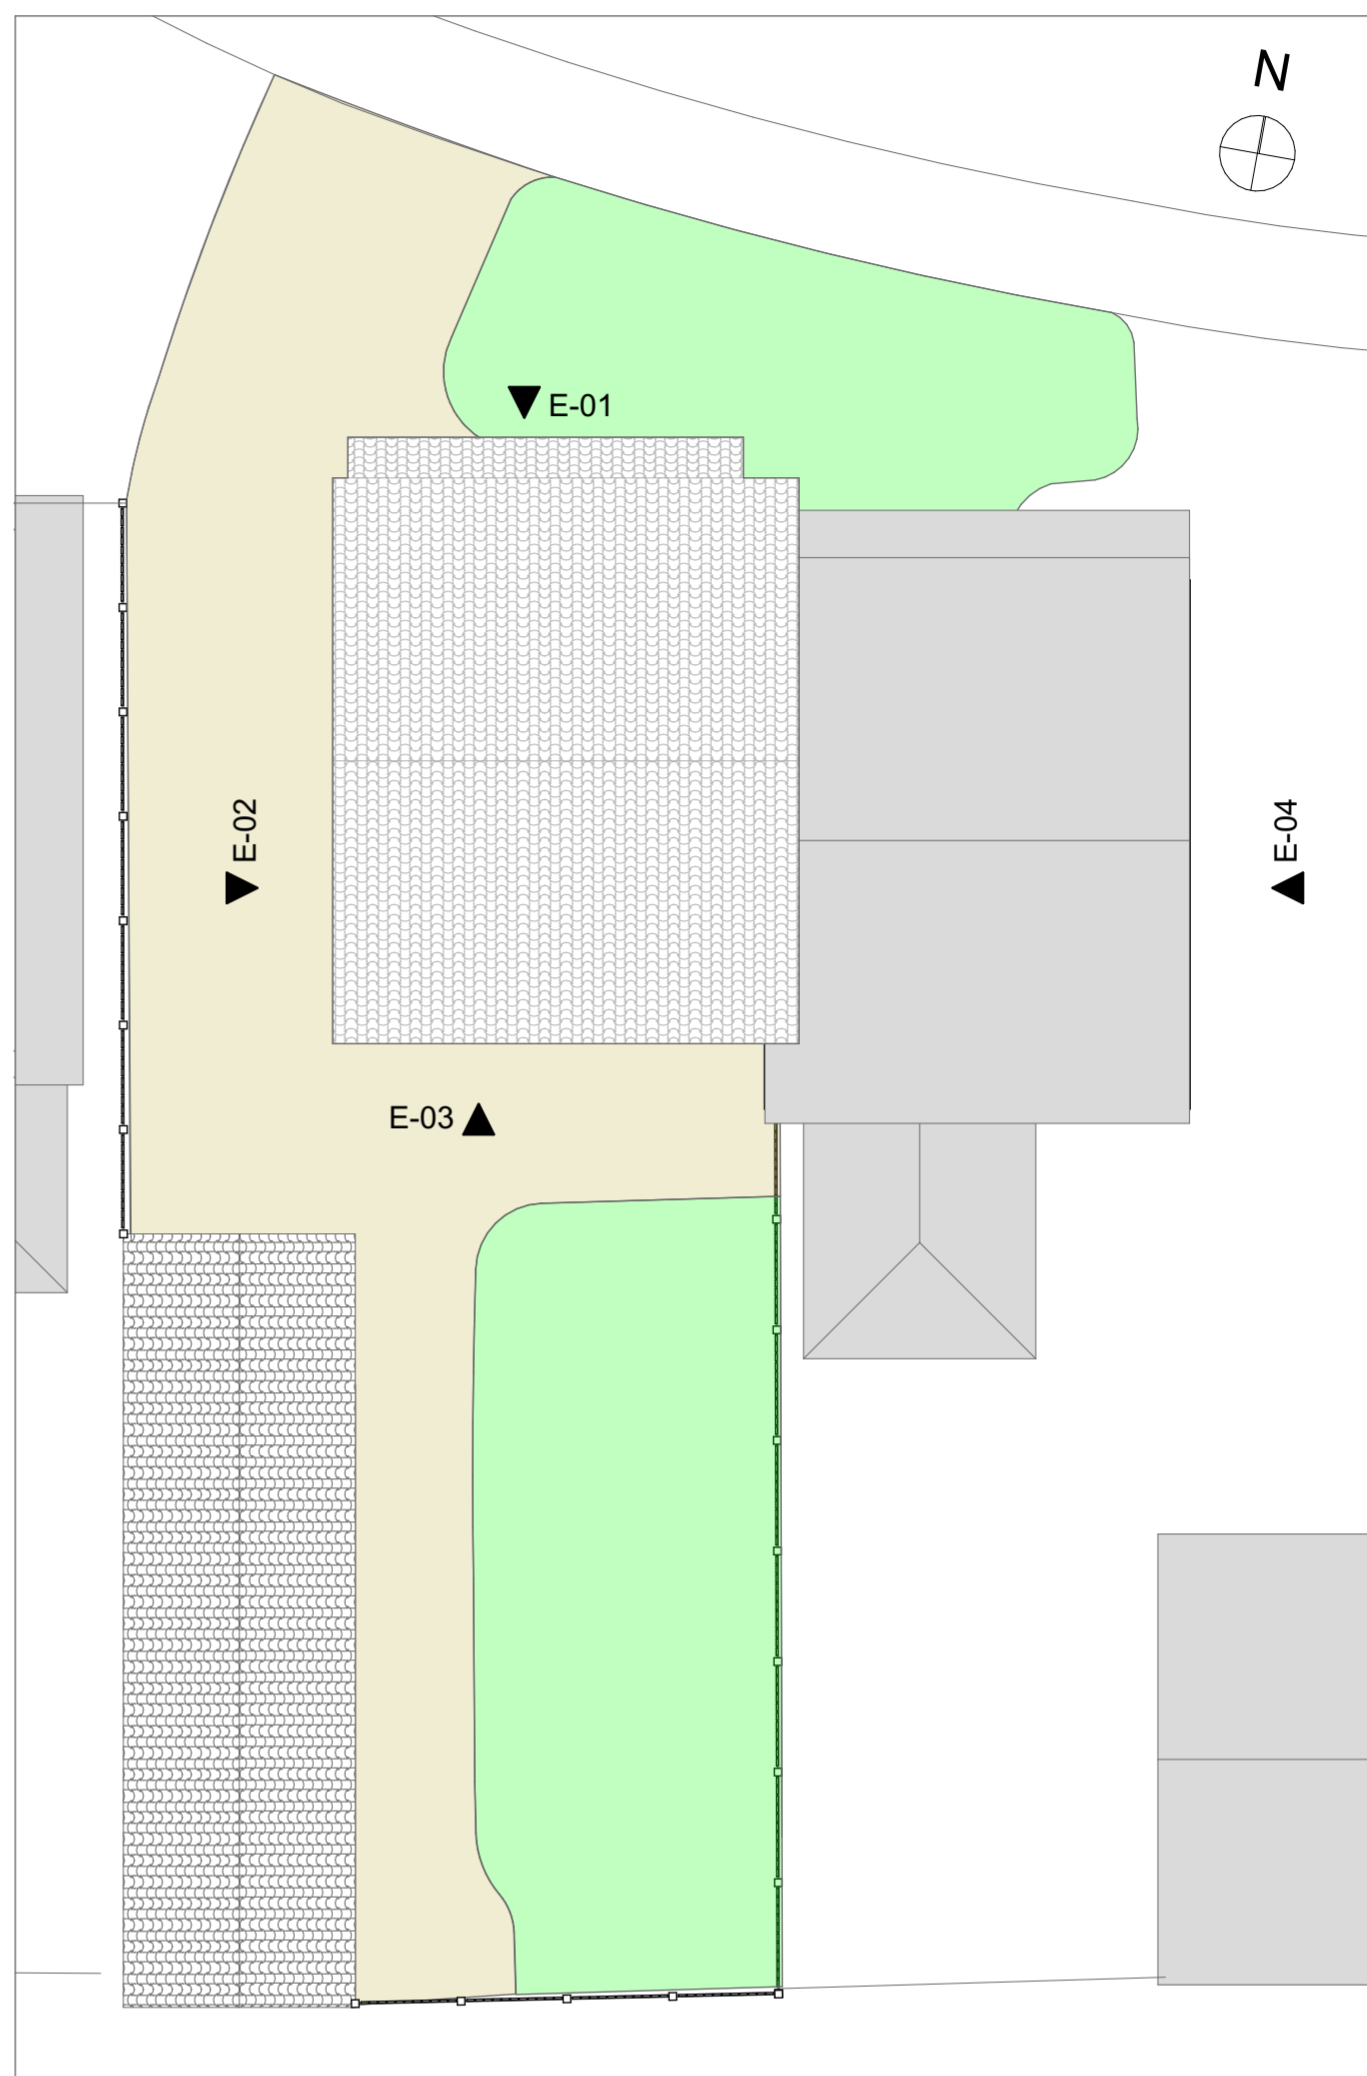

2. RF-Roof 1:100

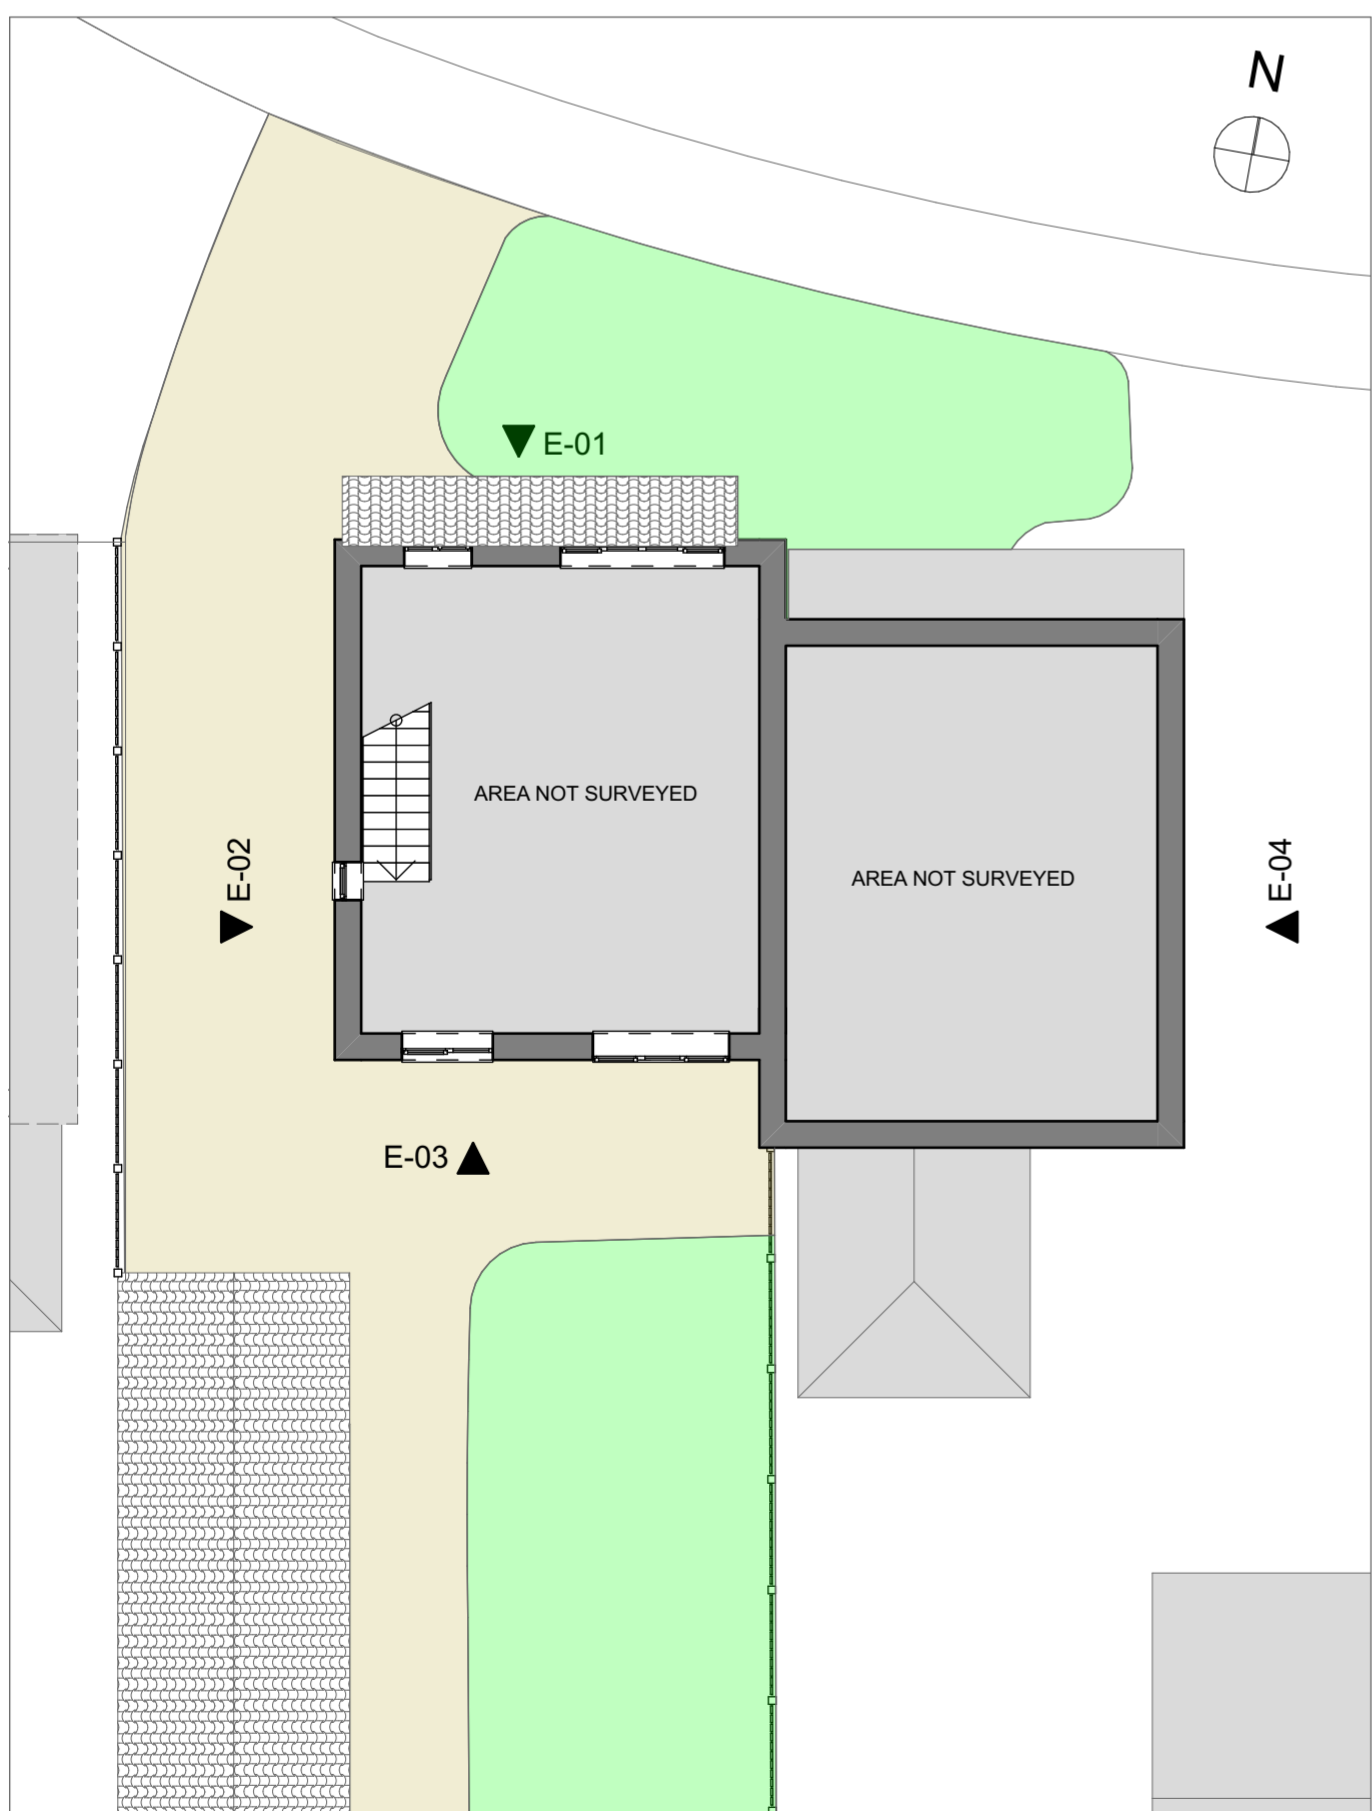

1. 01-First Floor 1:100

Planning

Client Details:		
Mr Romans		
Client Company		
7 Belle Greene Close, Barnsley, S72 8SN		
Single storey rear extension with internal alterations.		
Existing Floor Plans		
scale(s): 1:100 @A2		
date	drawn	checked
27/03/2026	R M	
Job Number: 026-001		
Drawing Number: 0003		
Status: SO	Revision	P02
Project	Company	Zone
026001-WBD	01	ZZ
DR	A	0003

This document and its design content is copyright ©. It shall be read in conjunction with all other associated project information including models, specifications, schedules and related consultants' documents. Do not scale from documents. All dimensions to be checked on site. Immediately report any discrepancies, errors or omissions on this document to the Originator. If in doubt ASK. Where this document has been printed at a paper size not indicated on the drawing the user should be aware that scales will also vary and care should be taken when viewing these drawings.