



PROPOSED FRONT ELEVATION
SCALE 1:100




PROPOSED SIDE ELEVATION
SCALE 1:100

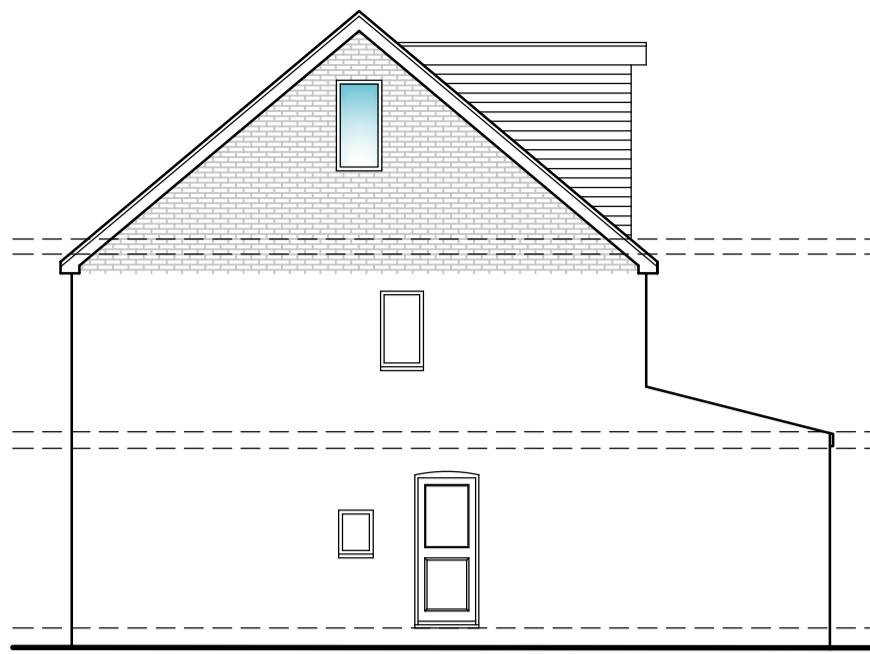


PROPOSED REAR ELEVATION
SCALE 1:100

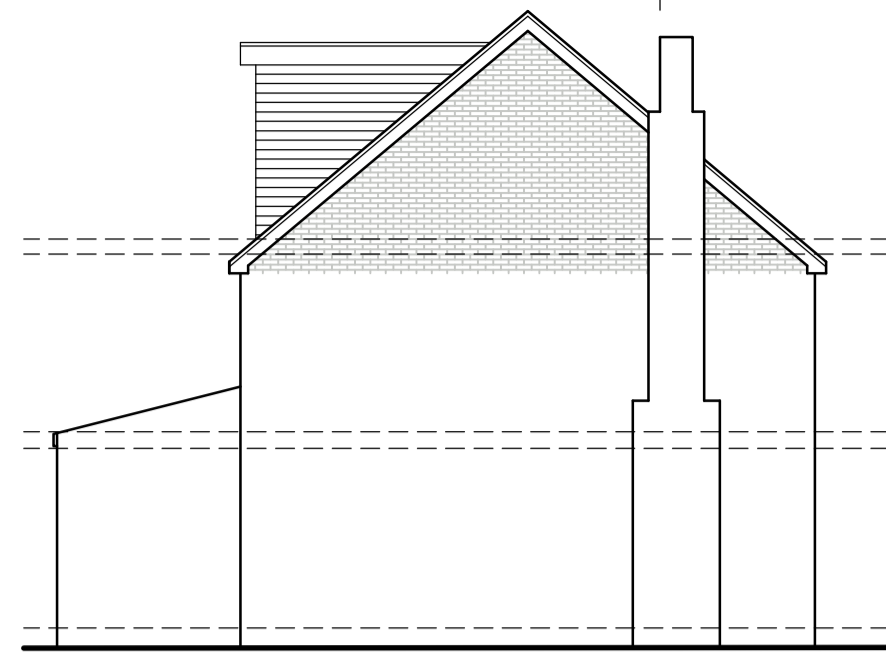


PROPOSED SIDE ELEVATION
SCALE 1:100

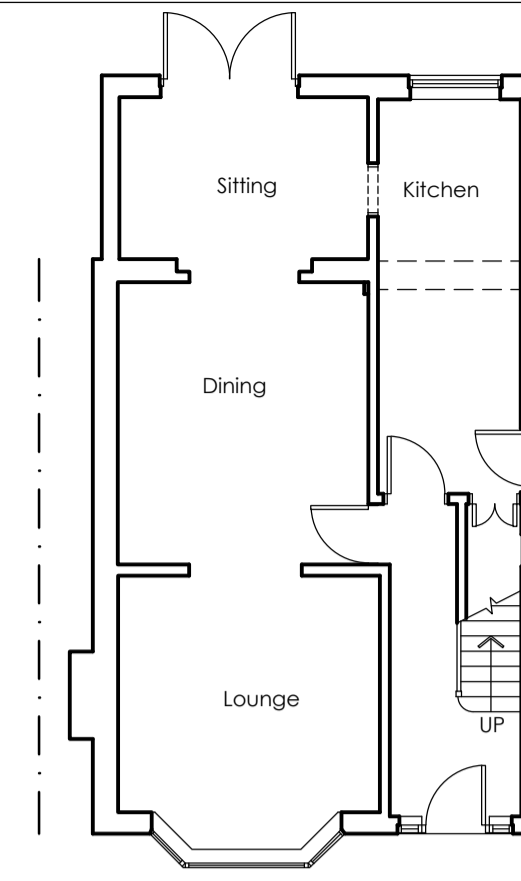

EXISTING GROUND FLOOR PLAN
SCALE 1:100

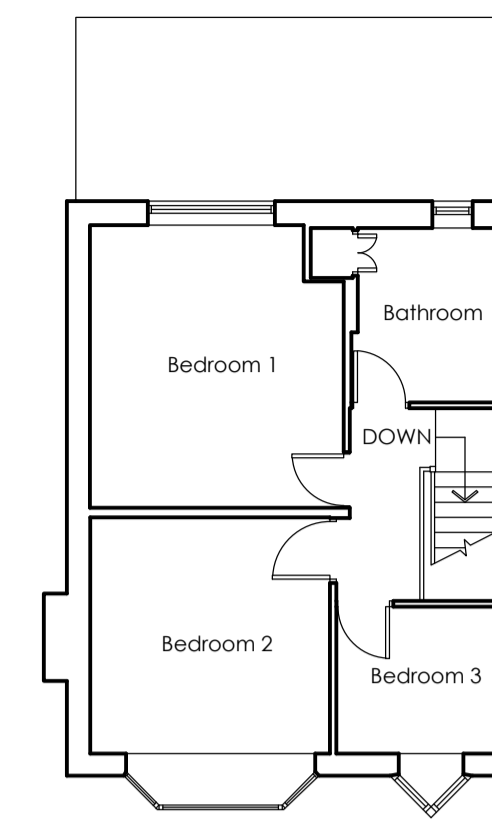


EXISTING FIRST FLOOR PLAN
SCALE 1:100

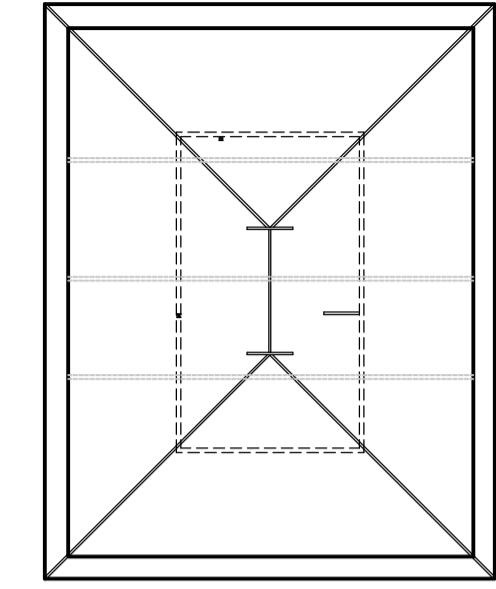

EXISTING LOFT FLOOR PLAN
SCALE 1:100




EXISTING FRONT ELEVATION
SCALE 1:100

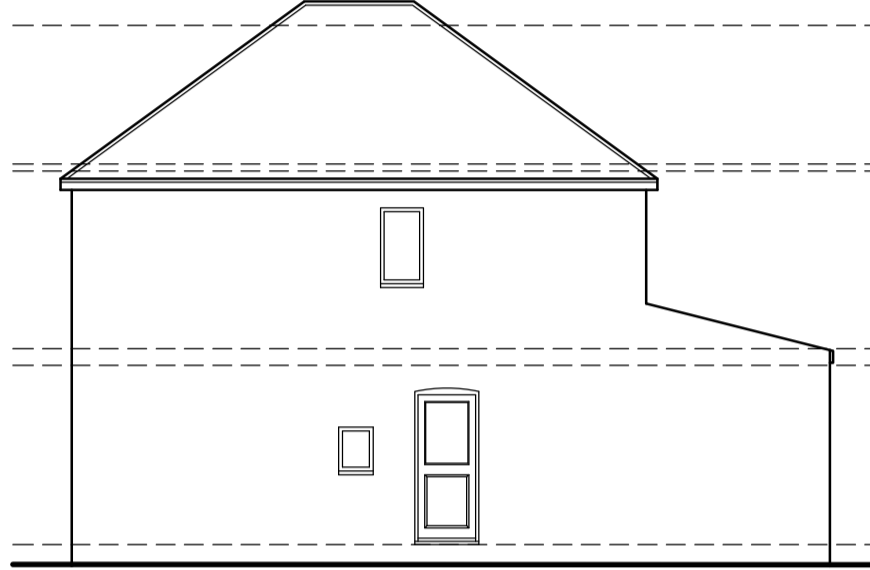



EXISTING SIDE ELEVATION
SCALE 1:100






EXISTING REAR ELEVATION
SCALE 1:100

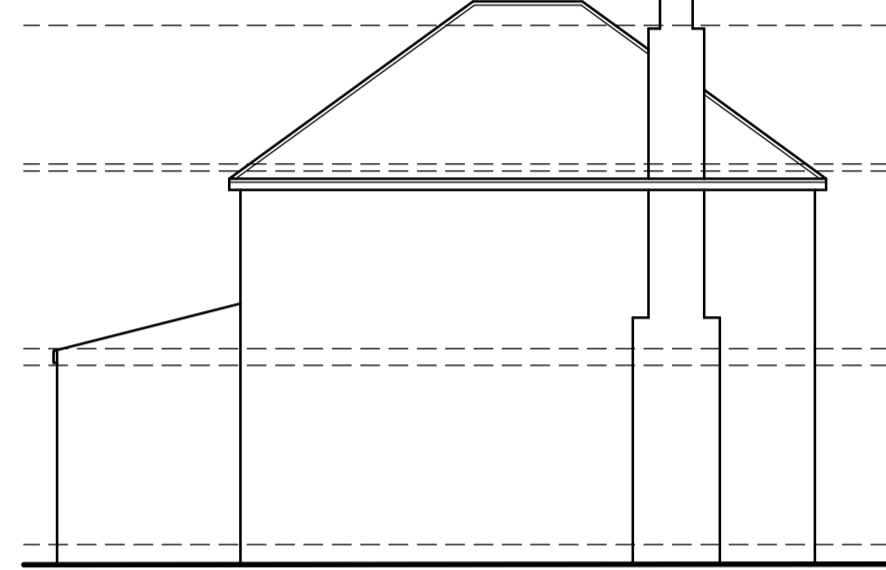


EXISTING SIDE ELEVATION
SCALE 1:100

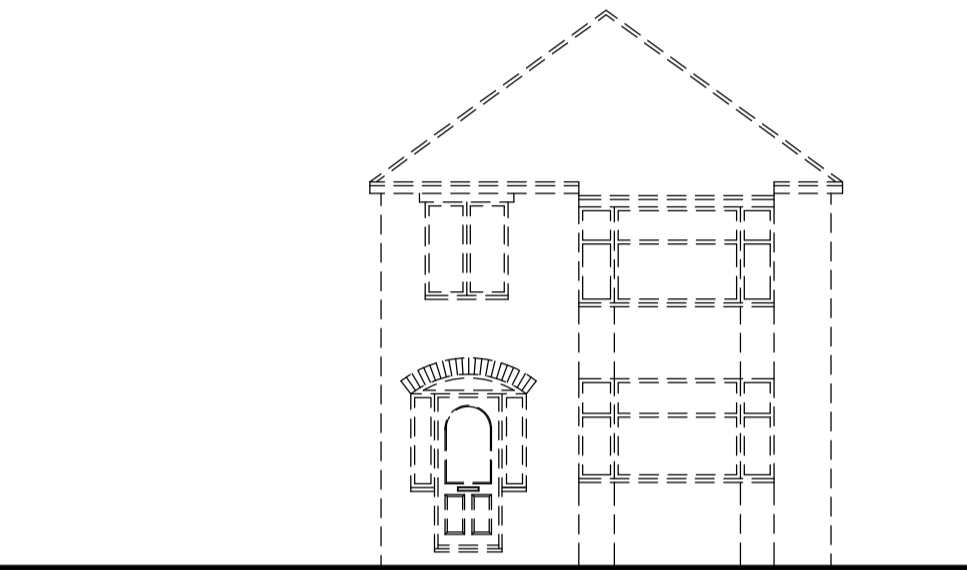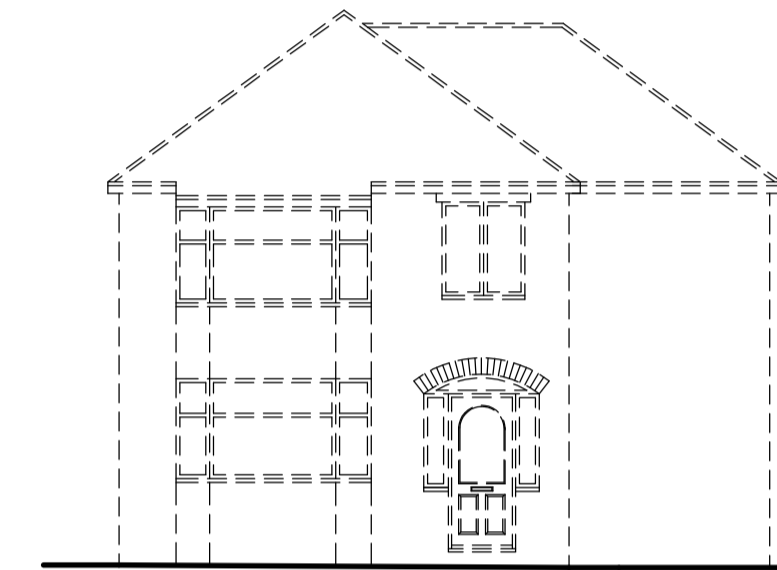


STREET SCENE
SCALE 1:100

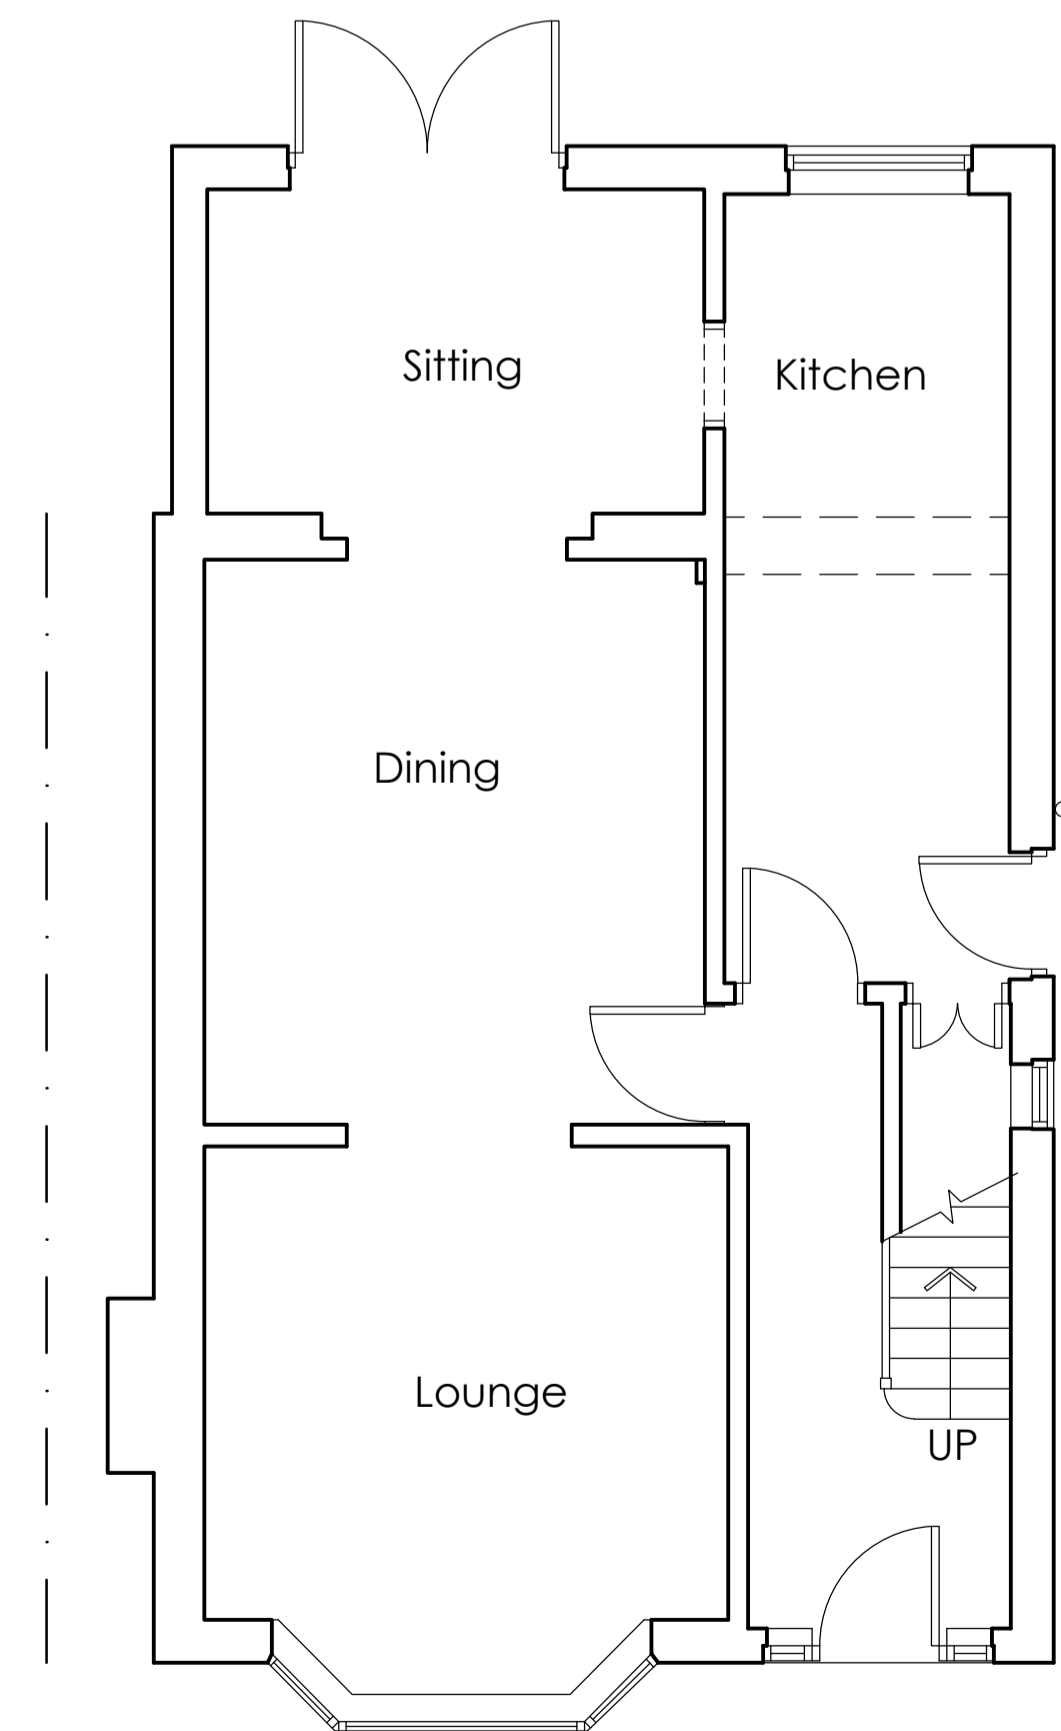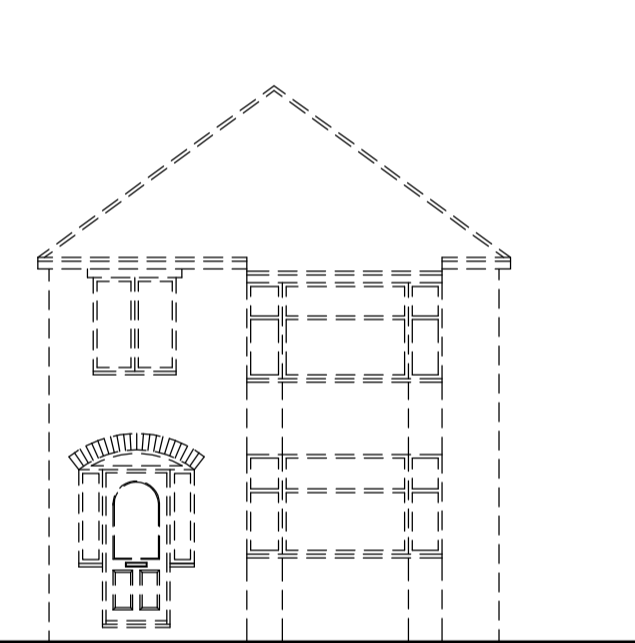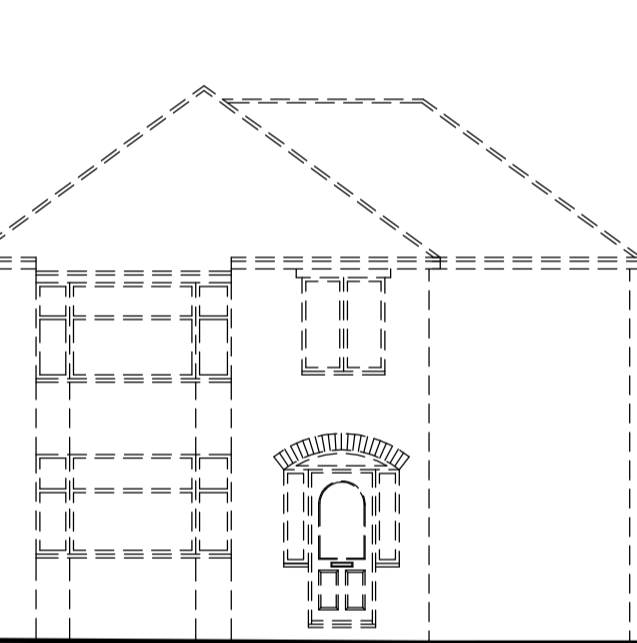


PROPOSED GROUND FLOOR PLAN
SCALE 1:50

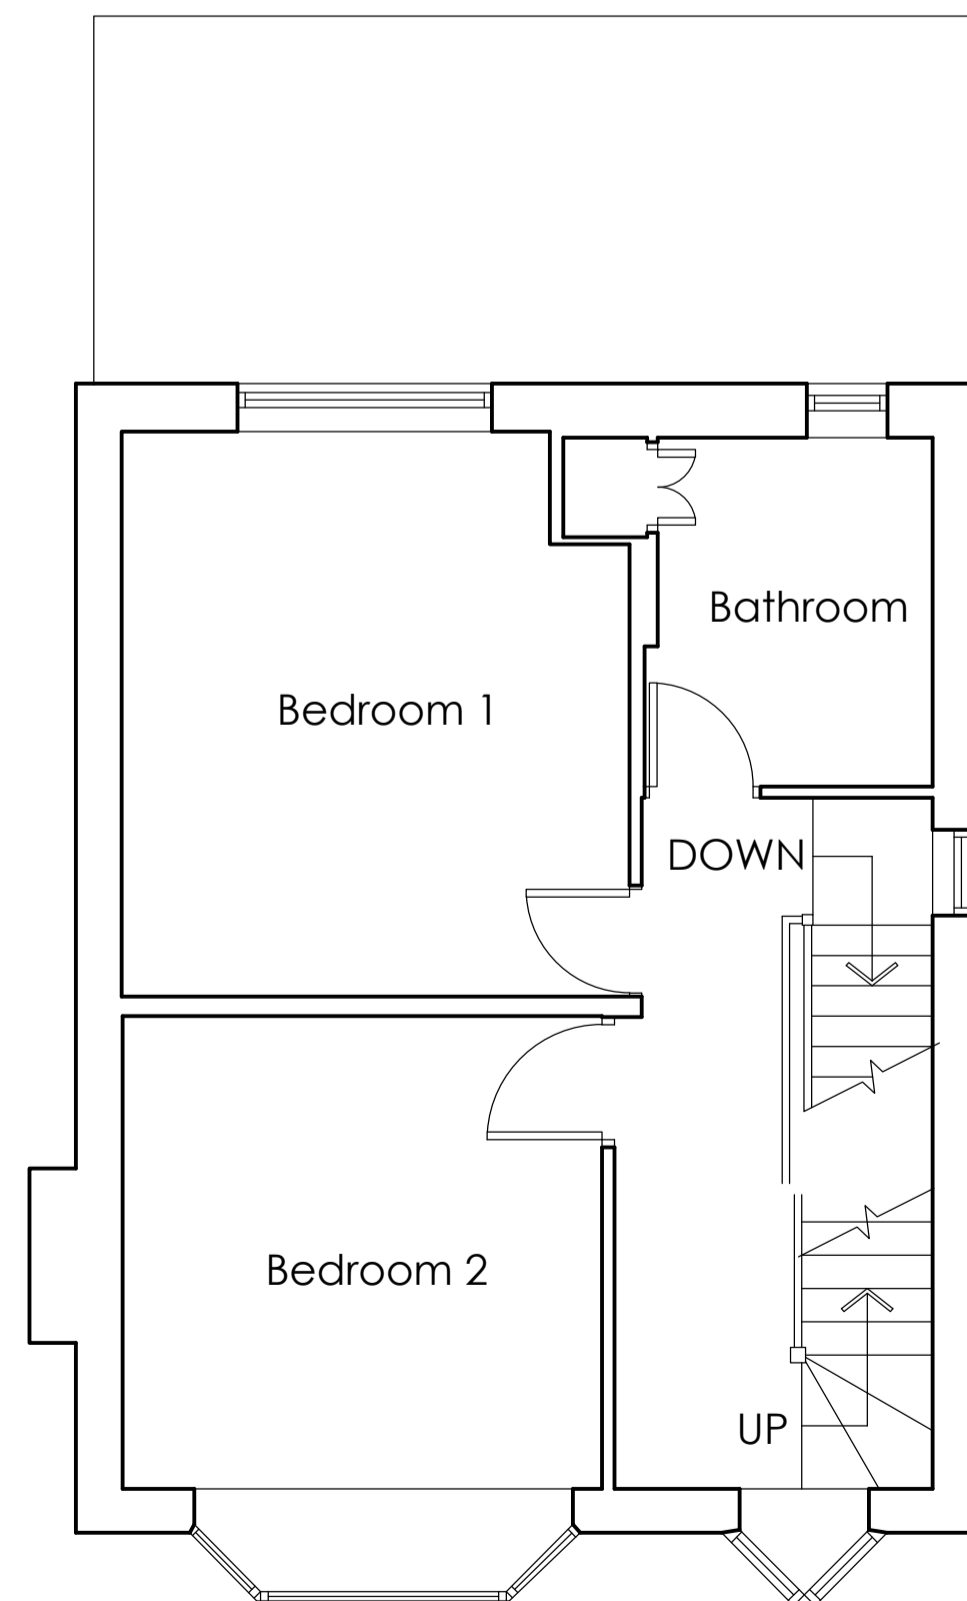

PROPOSED FIRST FLOOR PLAN
SCALE 1:50

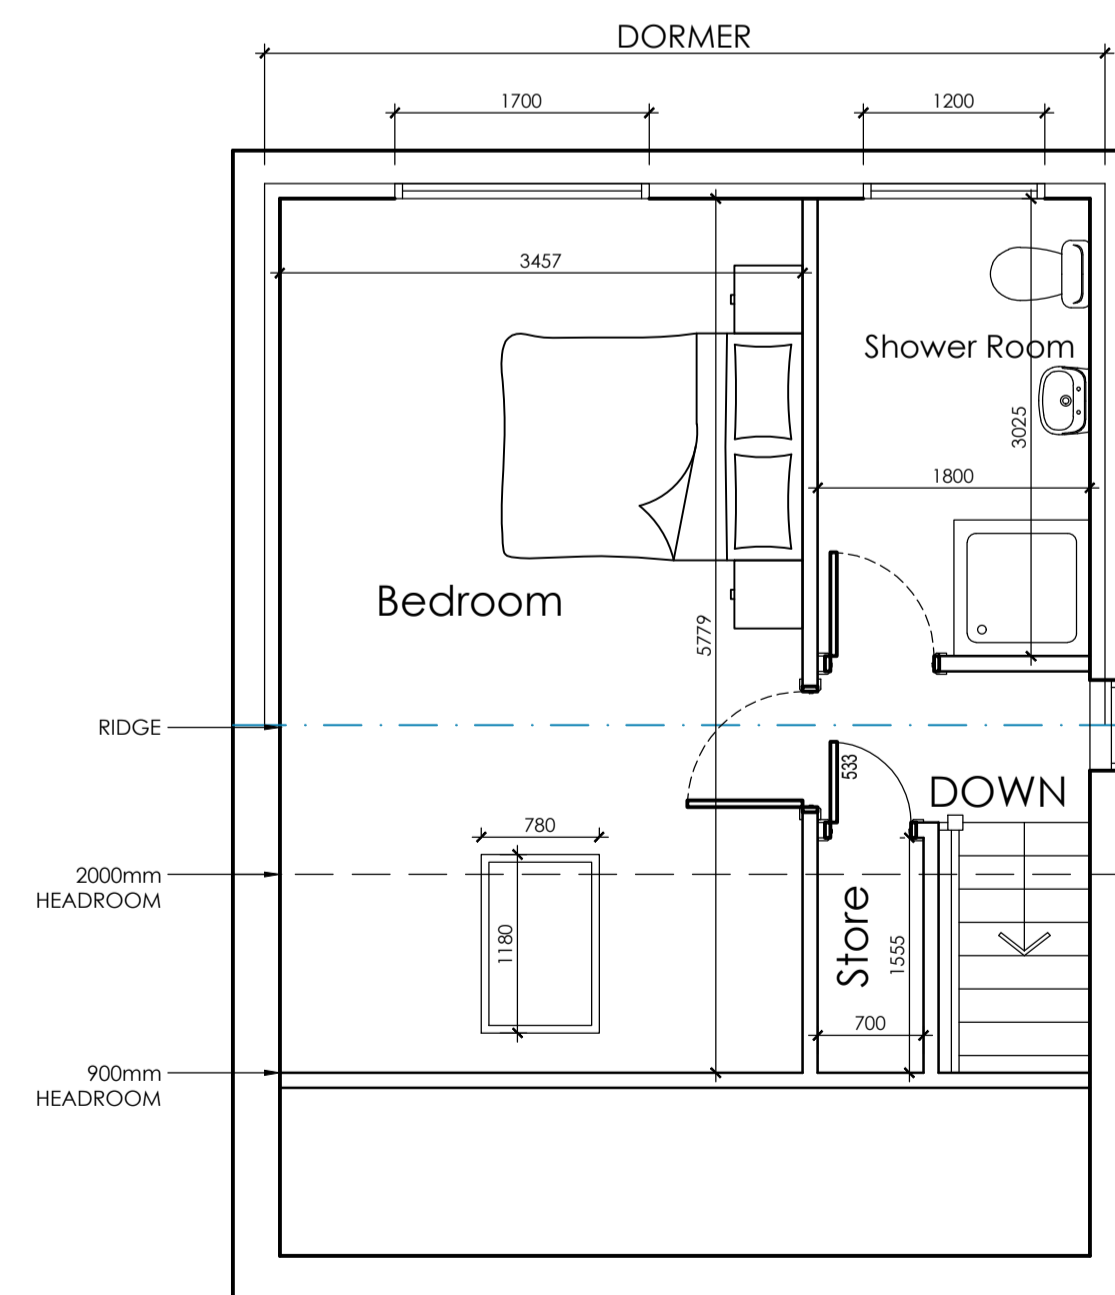


PROPOSED LOFT FLOOR PLAN
SCALE 1:50

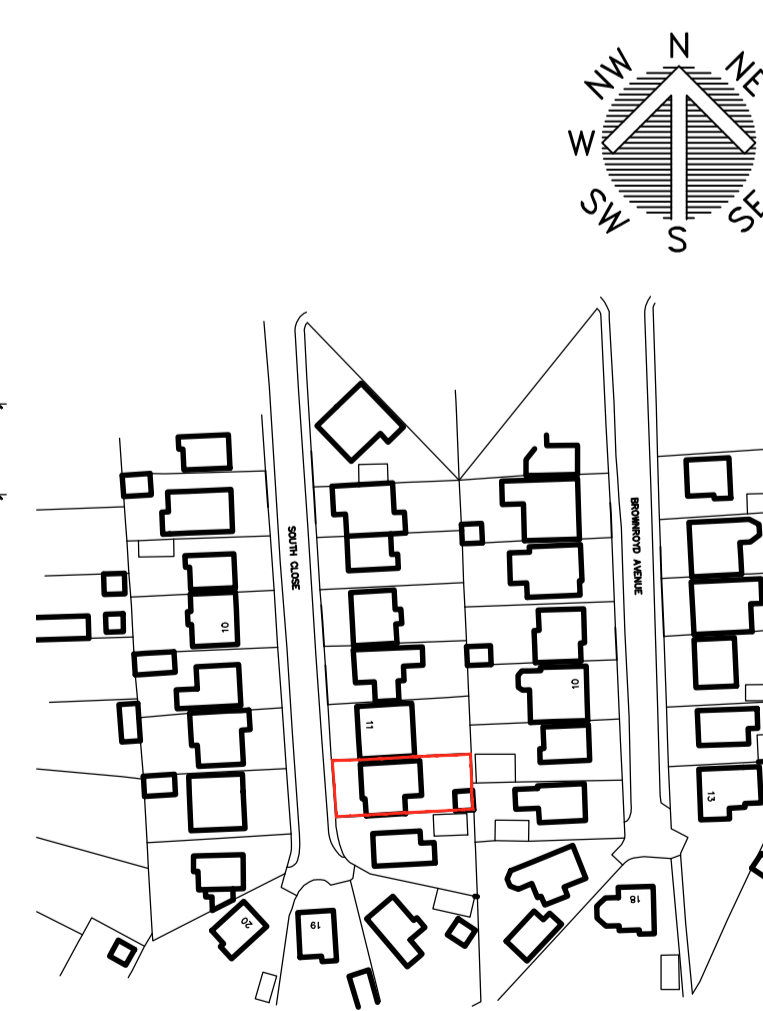

LOCATION PLAN
SCALE 1:1250



BLOCK PLAN
SCALE 1:500

 Architectural Services		OFFICE ONE, DRILL HALL, 11 EASTGATE, BARNSELY, S70 2EU	Phone: 01226 208482 Email: info@whiteagus.co.uk Web: www.whiteagus.co.uk
Project: PROPOSED WORKS AT 13 SOUTH CLOSE ROYSTON, S71 4NT		Client: CLAIRE & JOE WAKE	
Drawing Title: PLANS AND ELEVATIONS		Date: MARCH 2023	Scale: 1:50 & 1:100 @ A1
		Ref: 23-223	Dwg. No. 01 Rev. A
Date	Suffix	Description	Date
01/05/2024	A	REVISED TO CLIENTS REQUIREMENTS	