


**Elevation 1**  
Scale 1:100


**Elevation 2**  
Scale 1:100




**Elevation 3**  
Scale 1:100

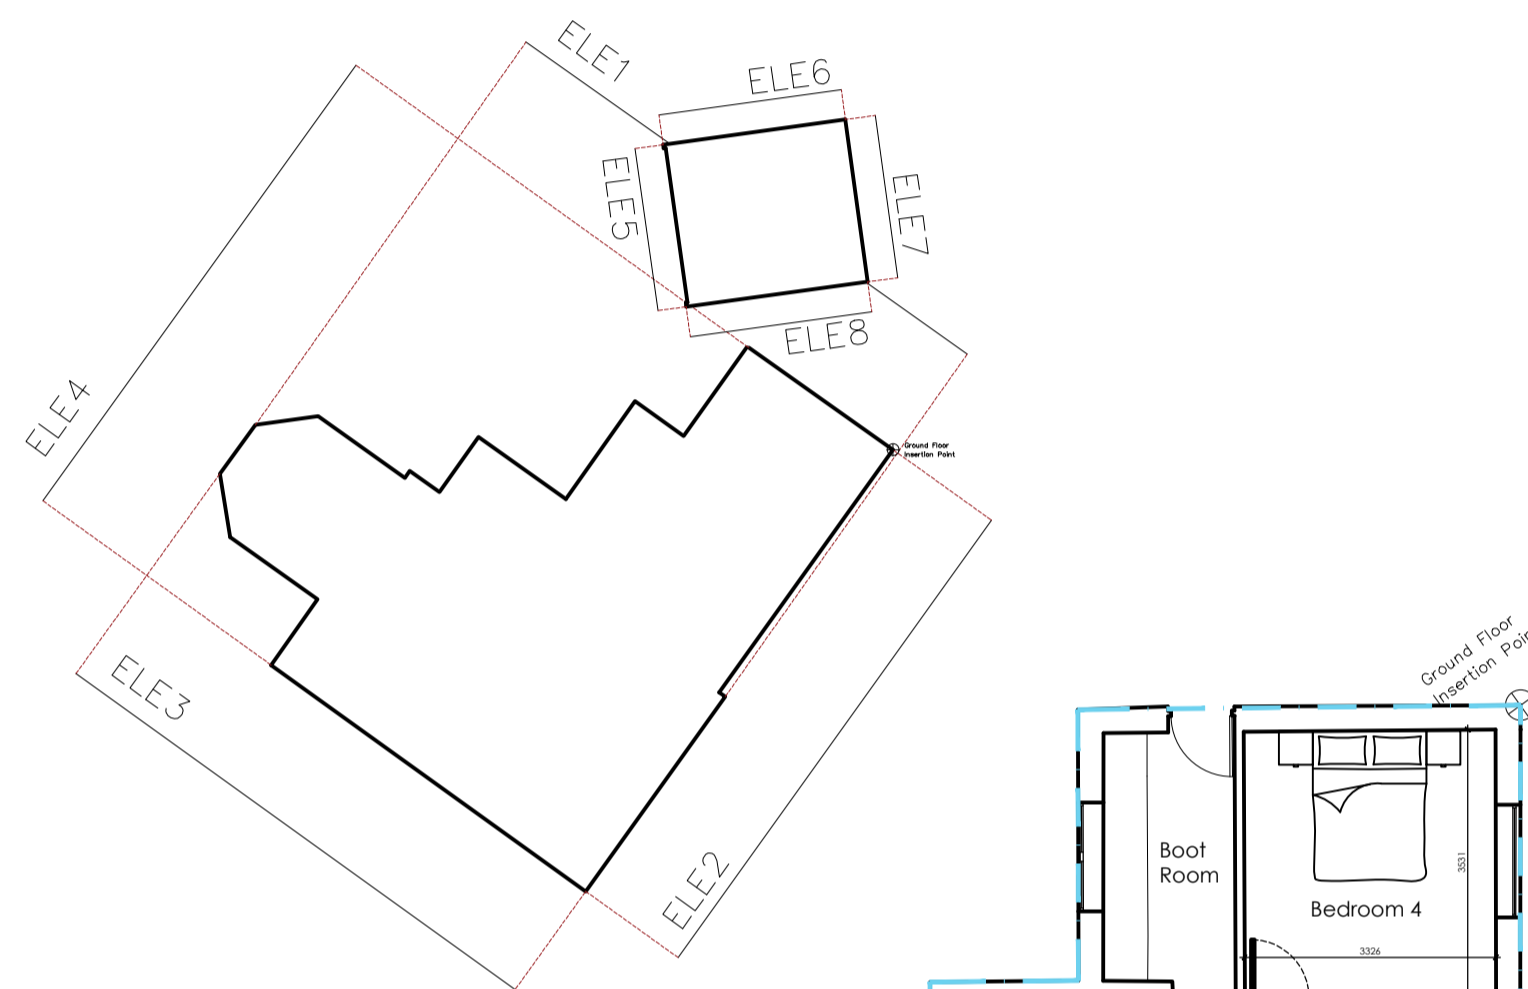


**Elevation 4**  
Scale 1:100

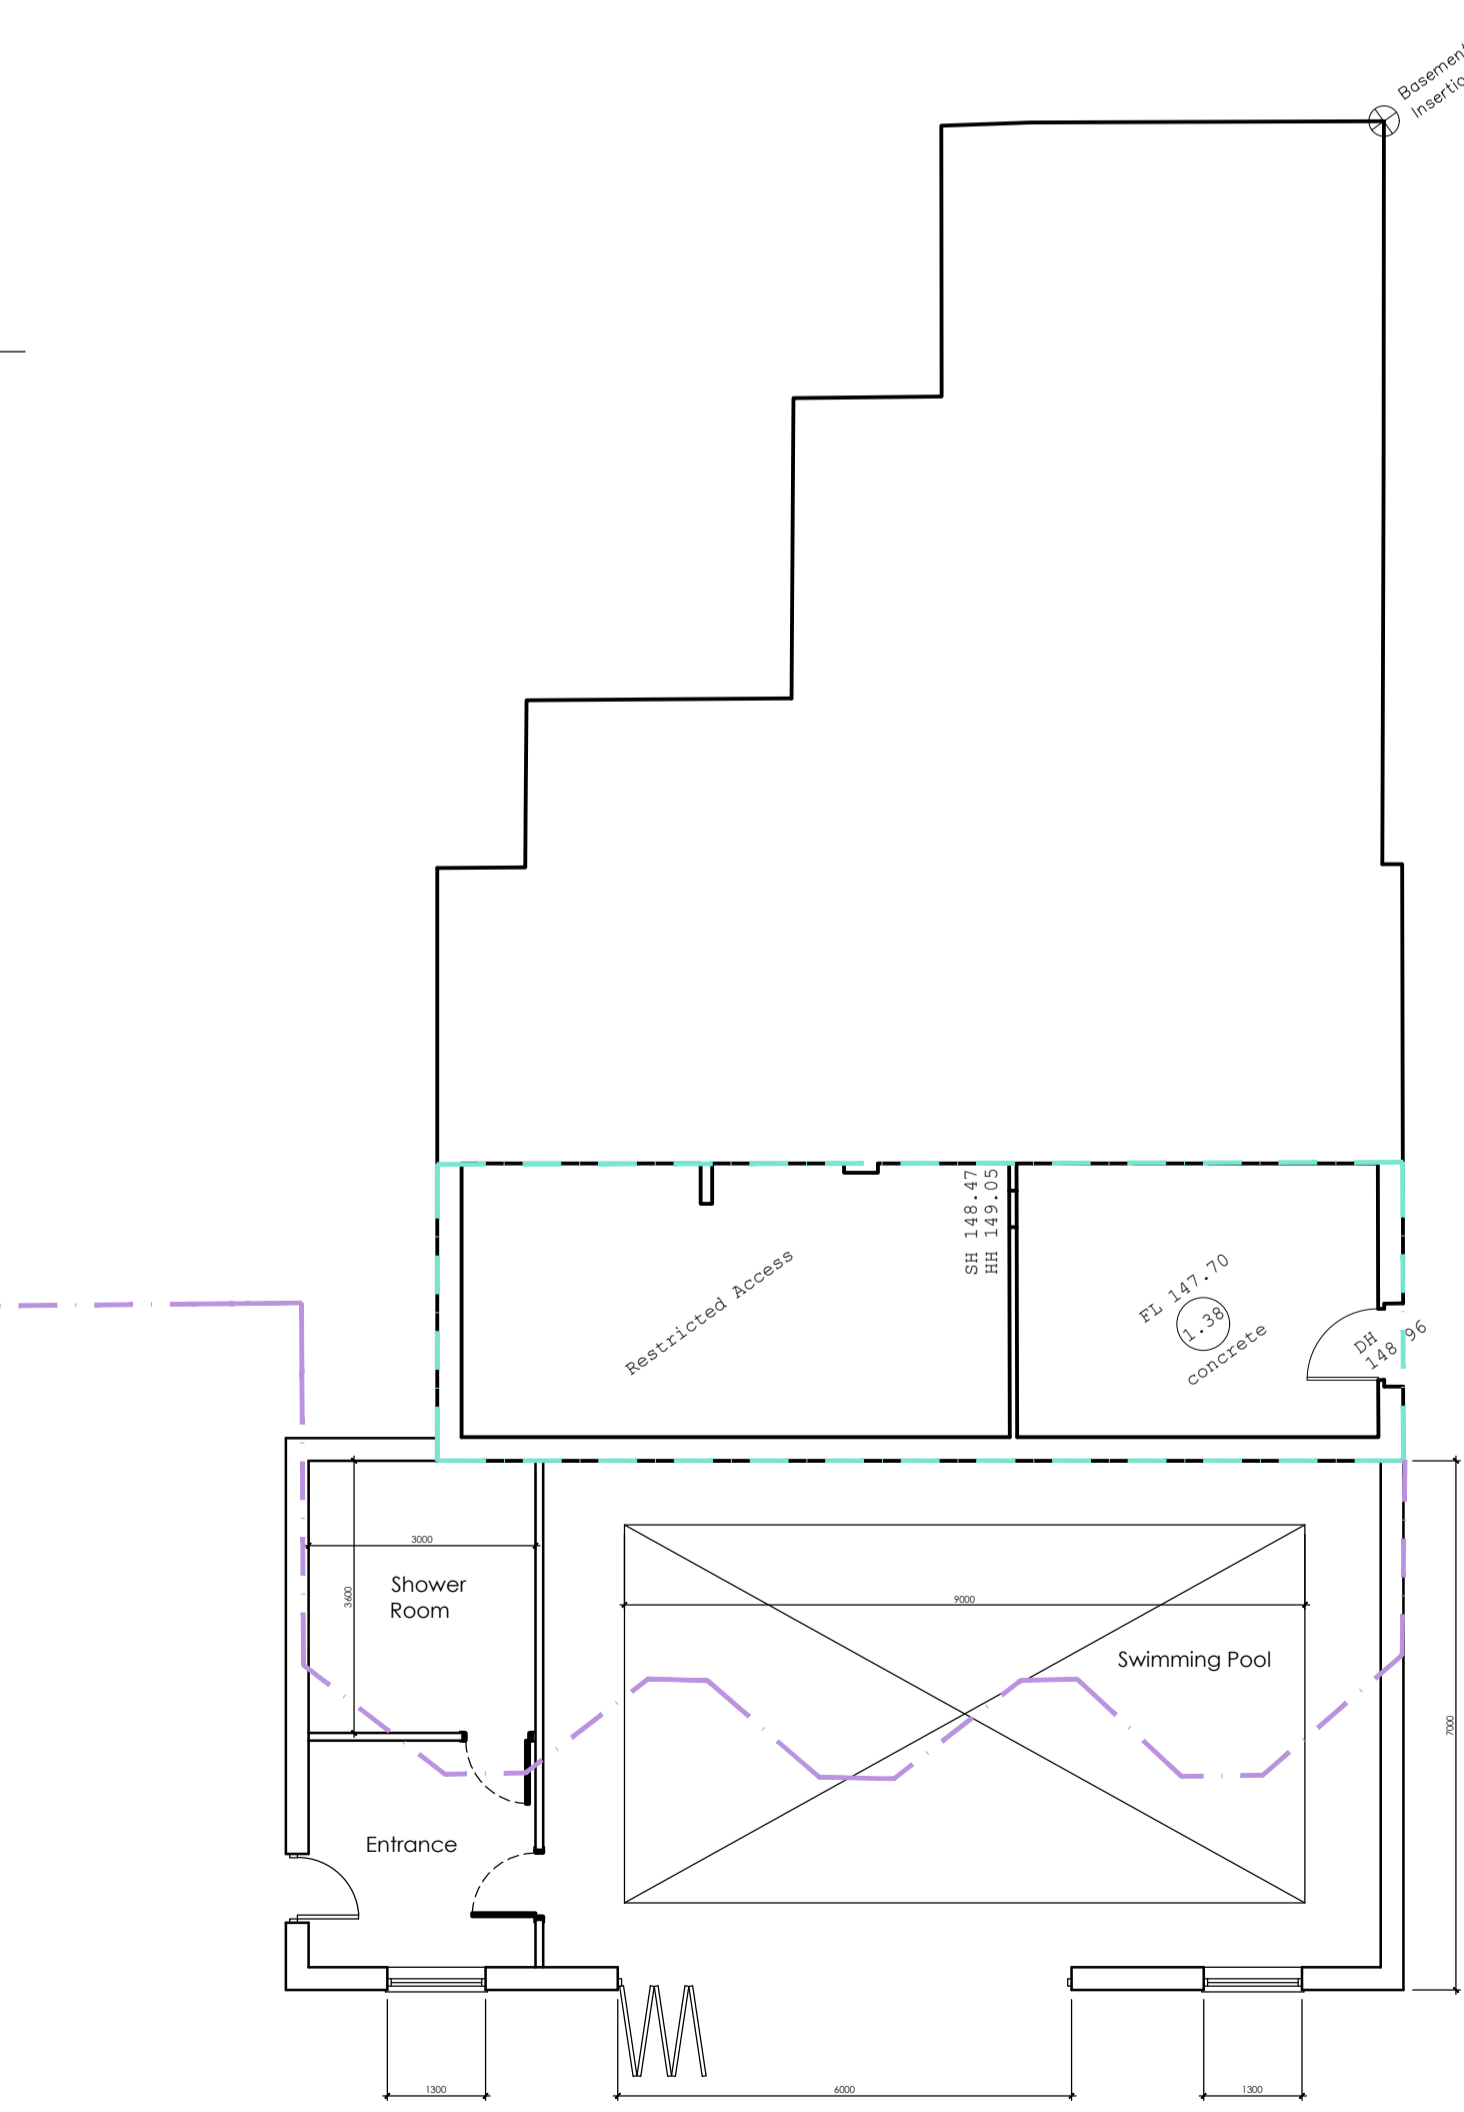

**Lower Ground Floor Plan**  
Scale 1:100

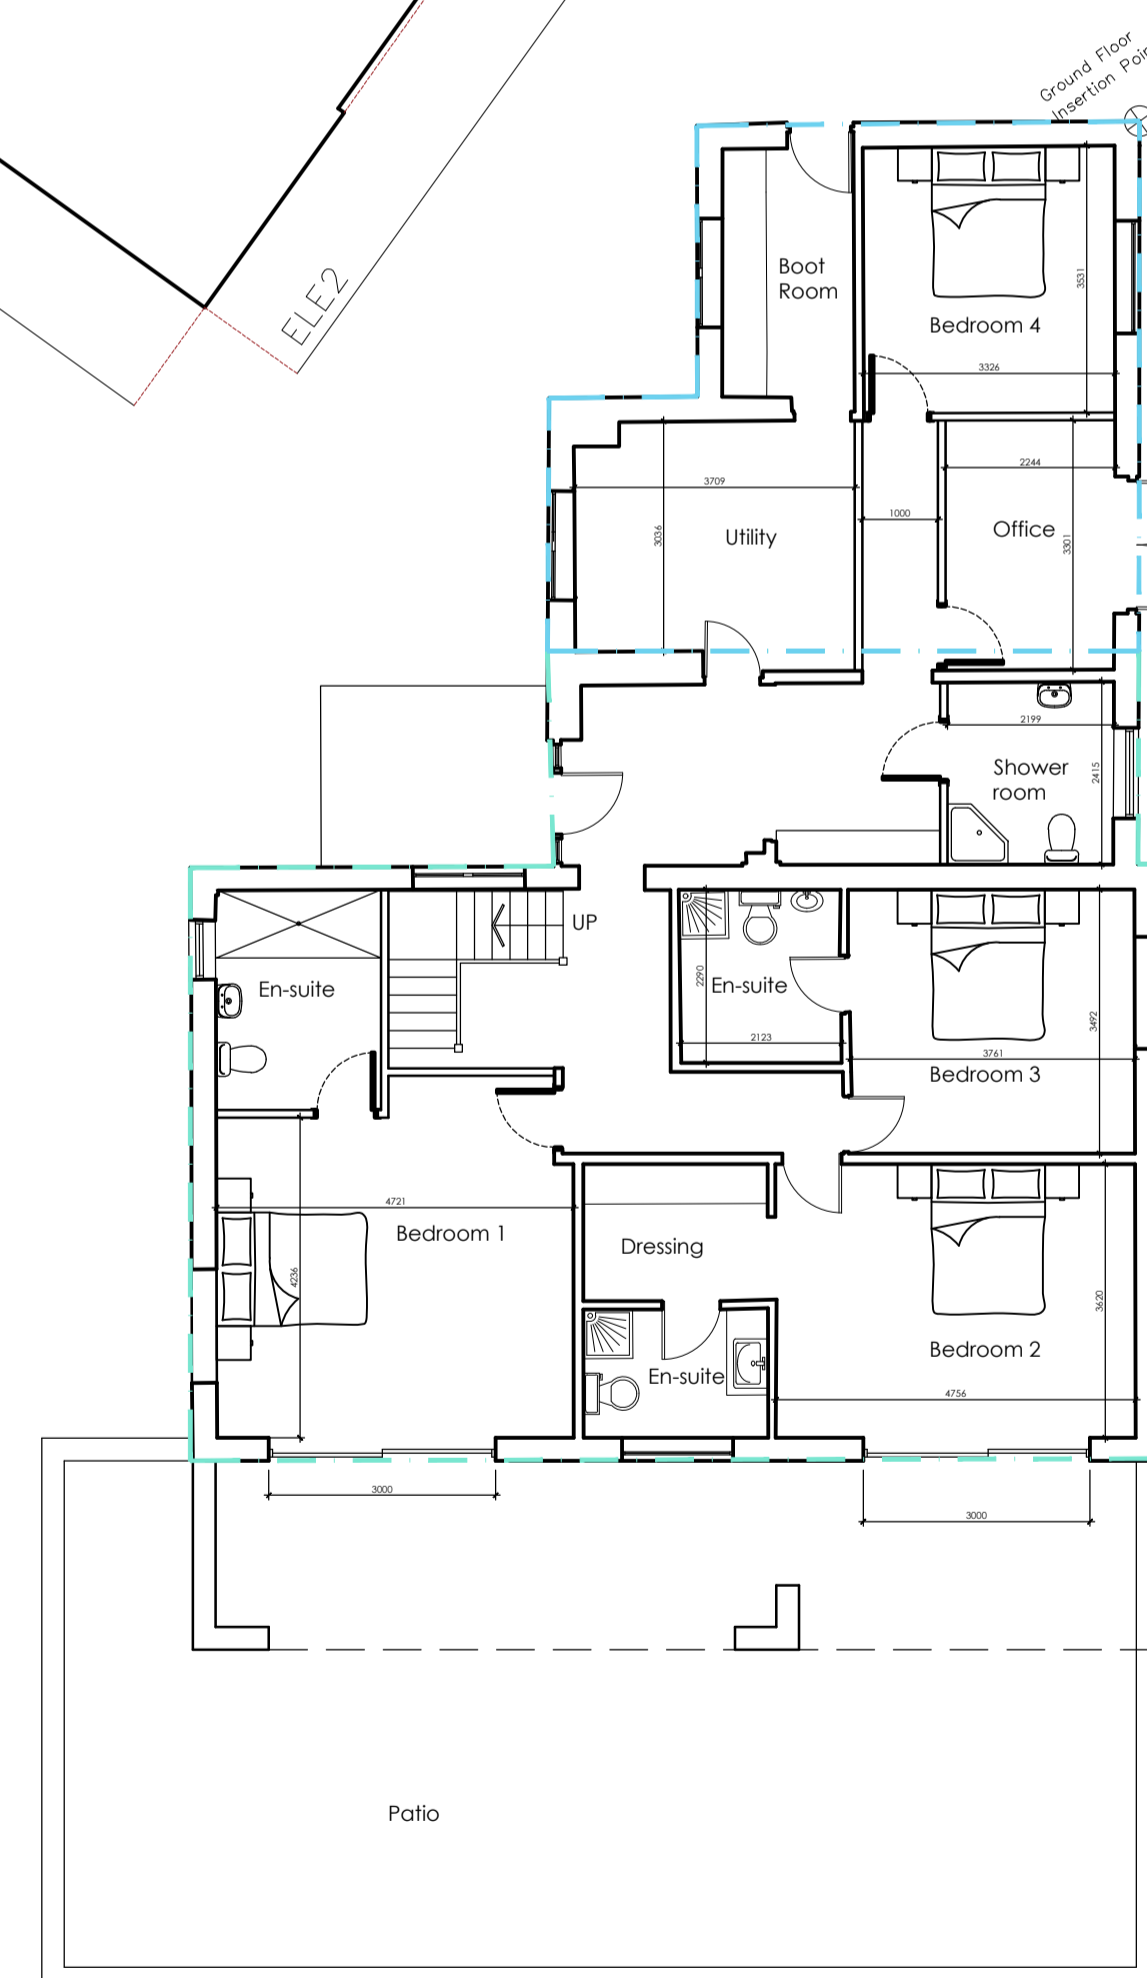

**Ground Floor Plan**  
Scale 1:100

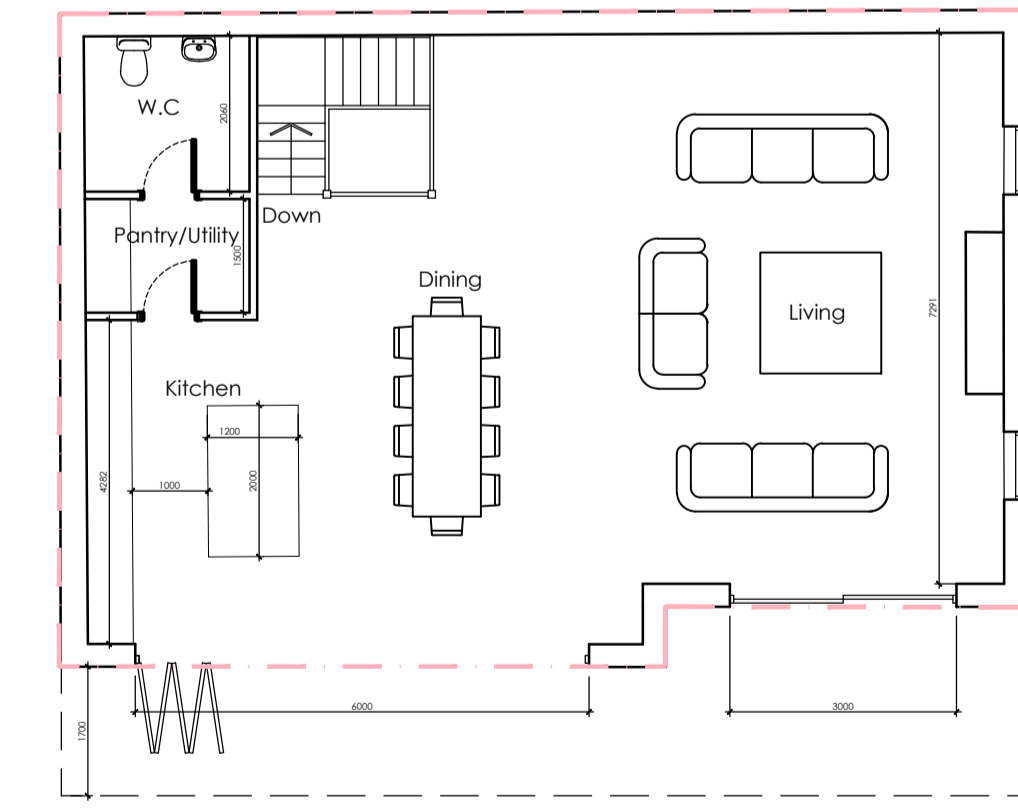

**First Floor Plan**  
Scale 1:100

			OFFICE ONE, 34 VICTORIA ROAD, BARNSELY, S70 2BU			Phone: 01226 208482 Email: info@whiteagus.co.uk Web: www.whiteagus.co.uk		
Project: PROPOSED EXTENSION HUDROYD FARM, GENN LANE BARNSELY, S70 6NW				Client: MR & MRS COOPER				
Drawing Title: PLANS & ELEVATIONS				Date: AUGUST 2023		Scale: 1:100 @ A1		
Ref: 23-027				Dwg. No. 01		Rev. C		
Date	Suffix	Description	Date	Suffix	Description	Date	Suffix	Description
19/09/2023	A	DESIGN REVISED						
22/02/2024	B	REVISED FOR PLANNING						
08/10/2024	C	REVISED FOR PLANNING						