






FRONT ELEVATION

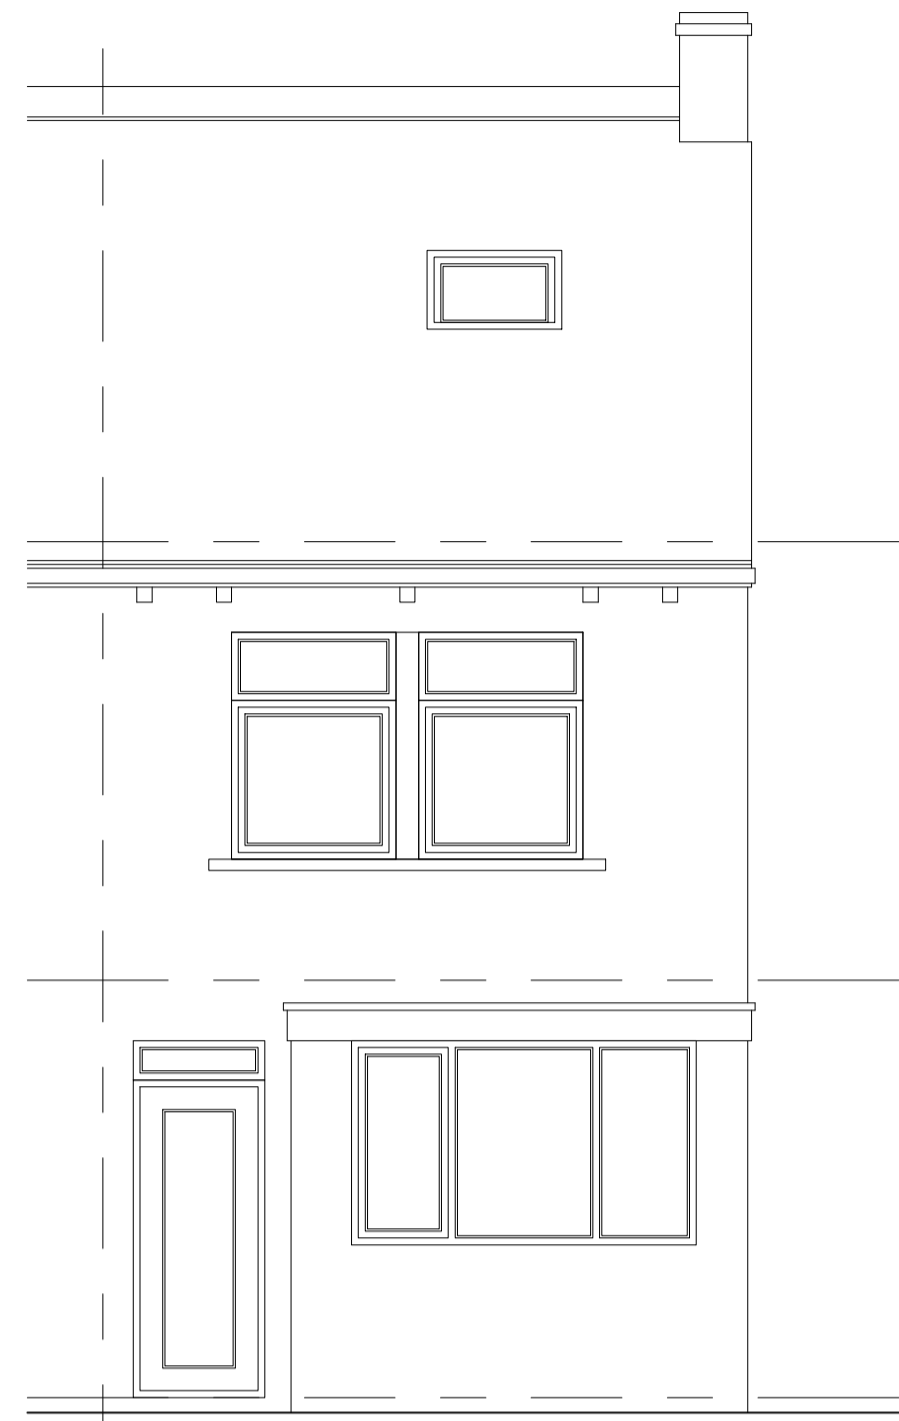


REAR ELEVATION

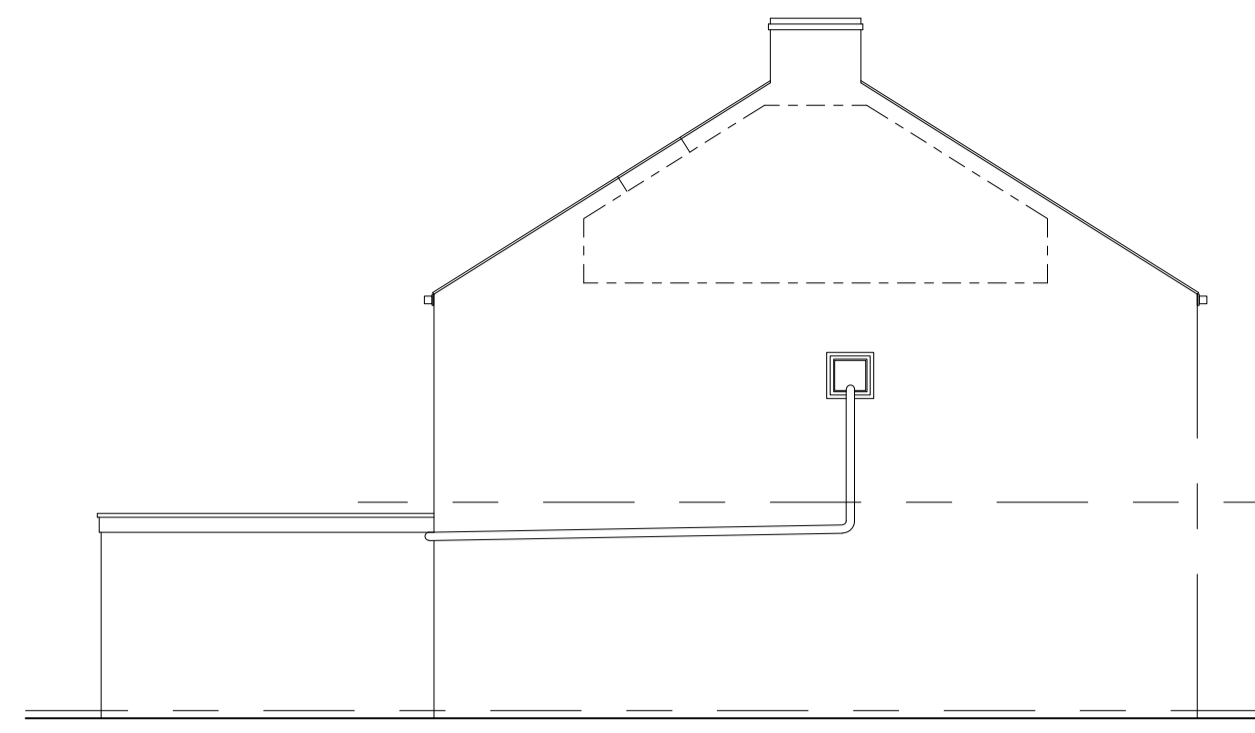


SIDE ELEVATION

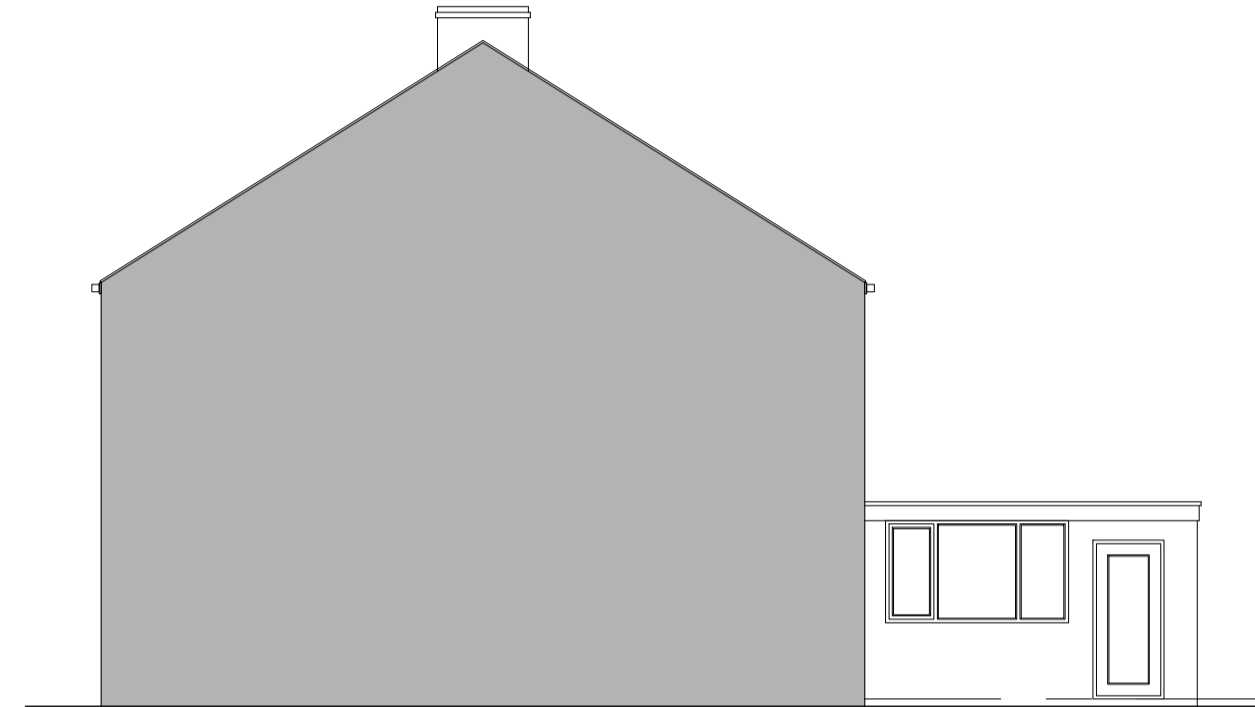


SIDE ELEVATION

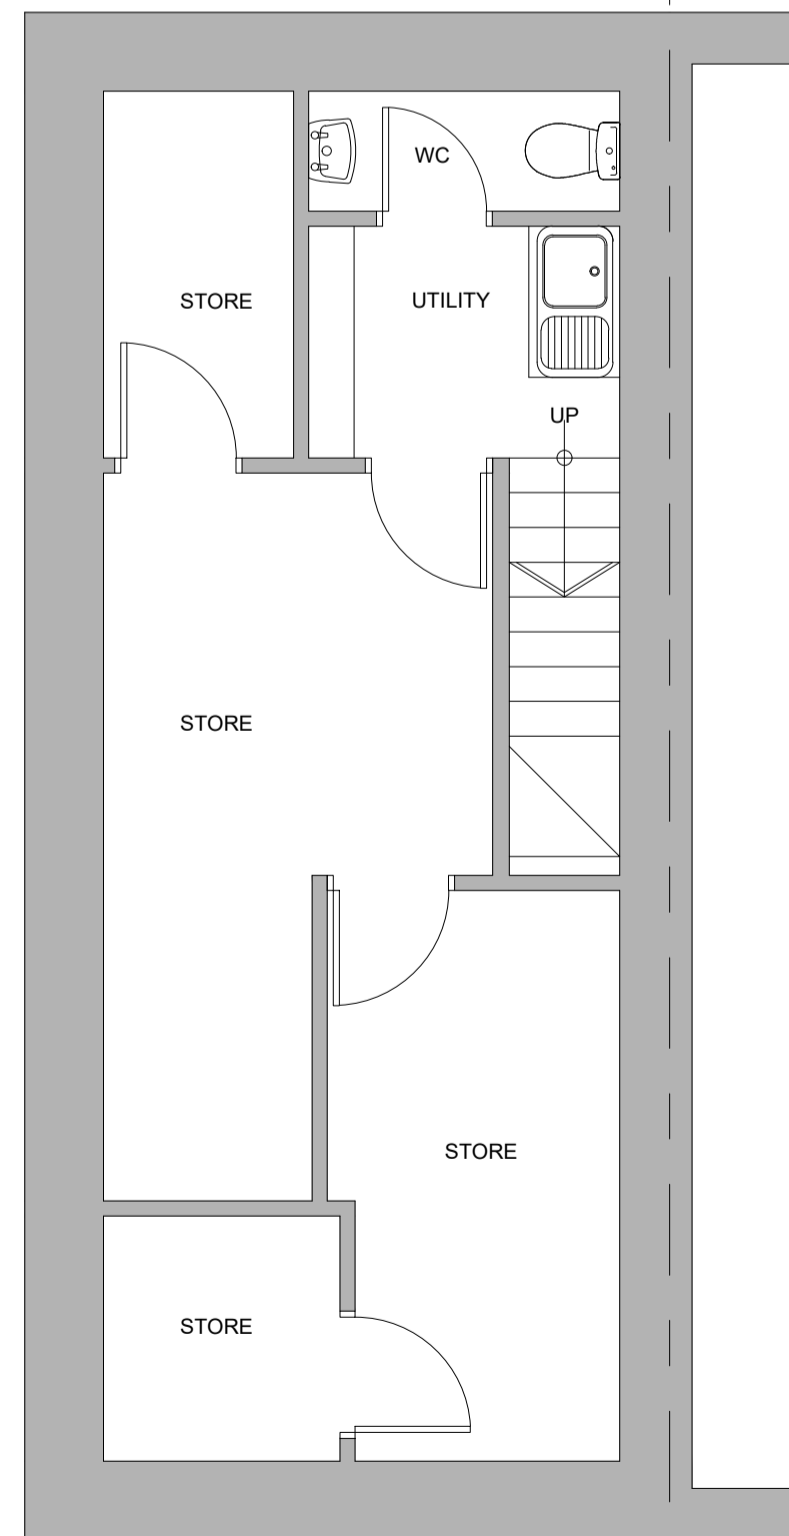


BASEMENT FLOOR PLAN
Floor Area 30.93m sq

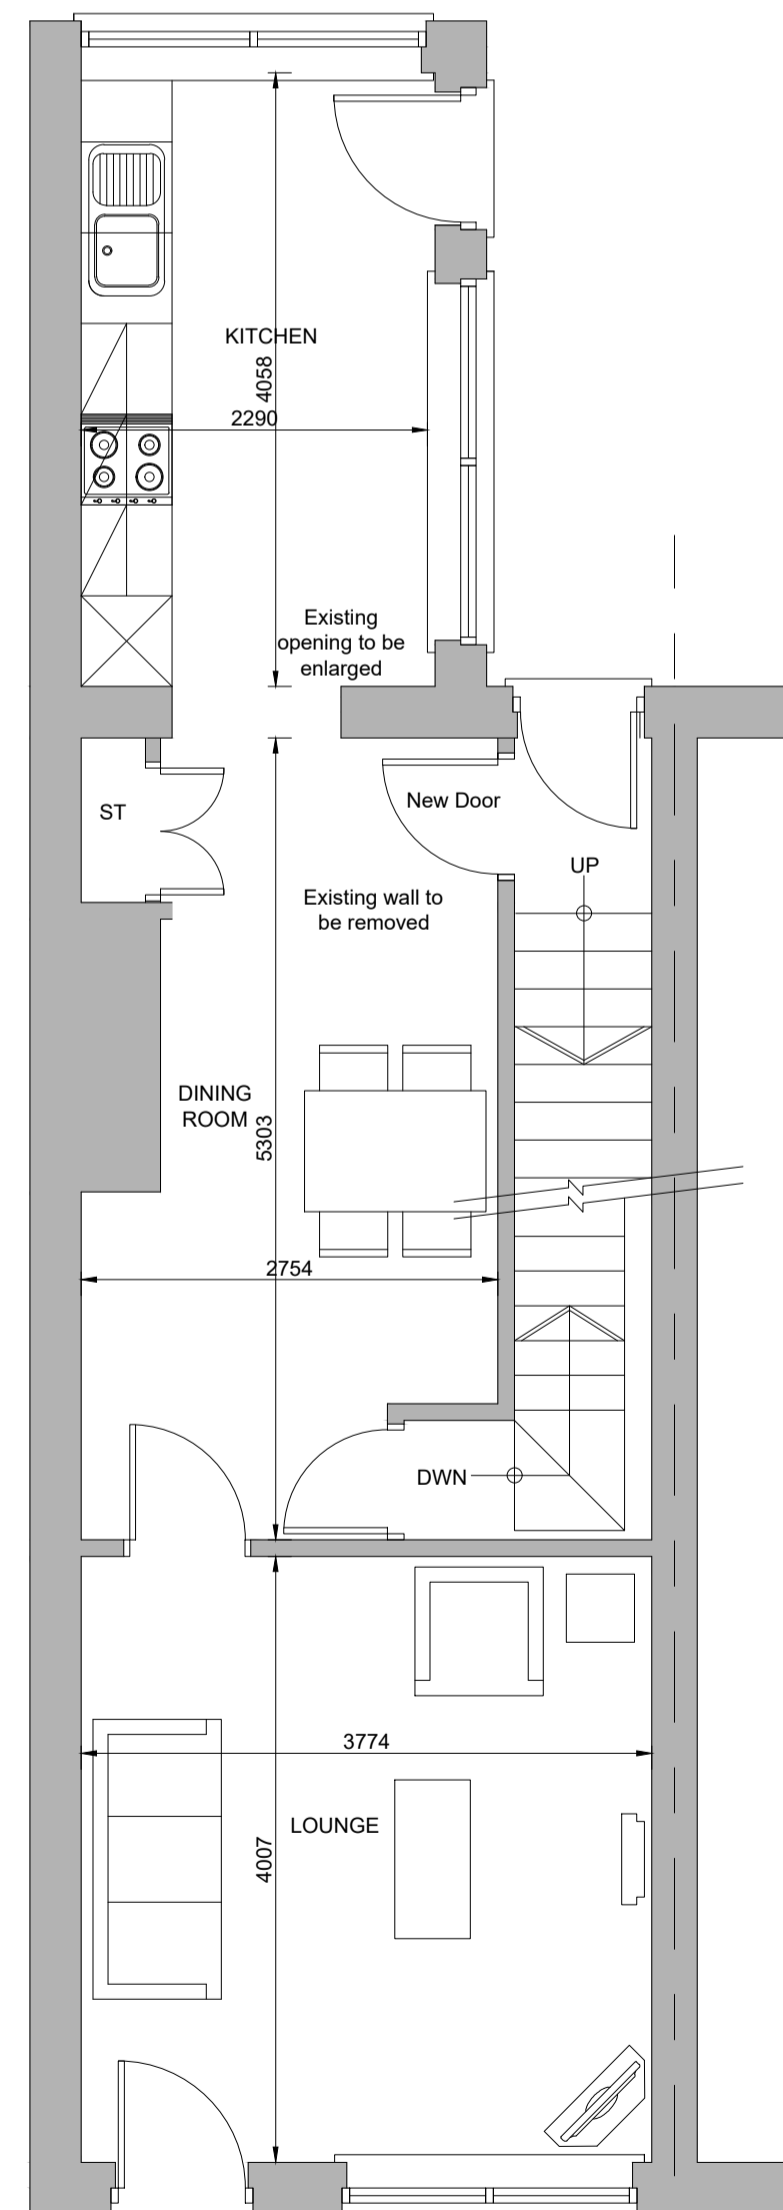

GROUND FLOOR PLAN
Floor Area 45.84m sq

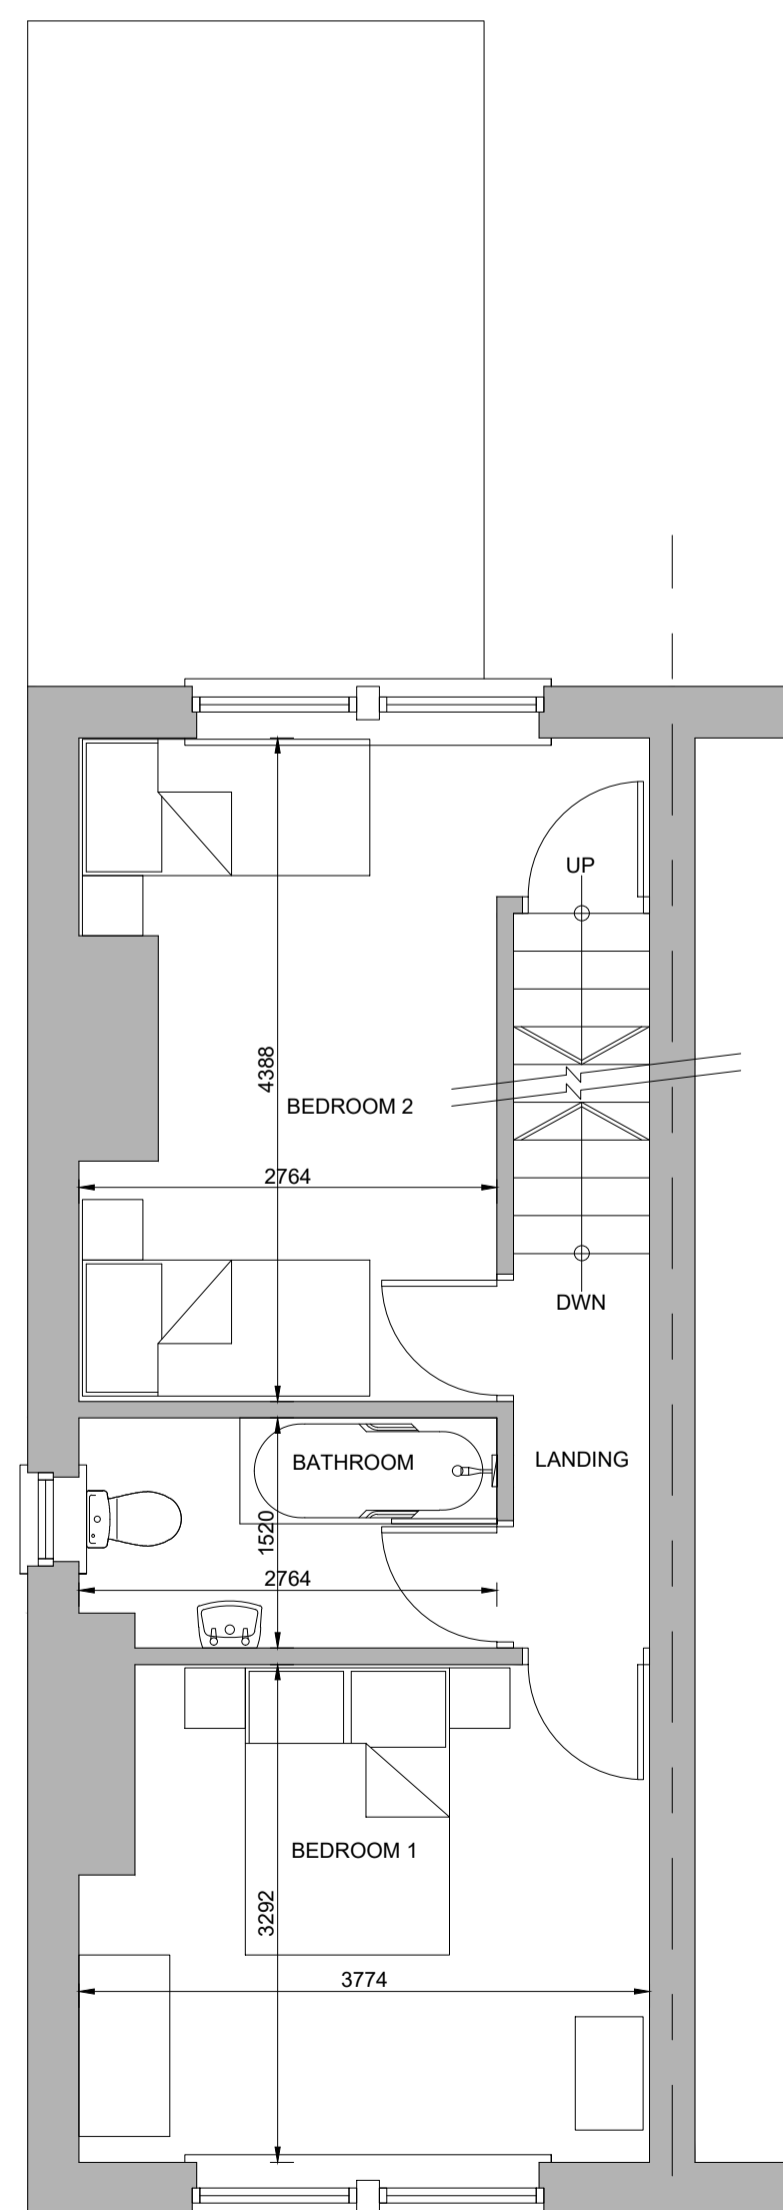

FIRST FLOOR PLAN
Floor Area 35.55m sq

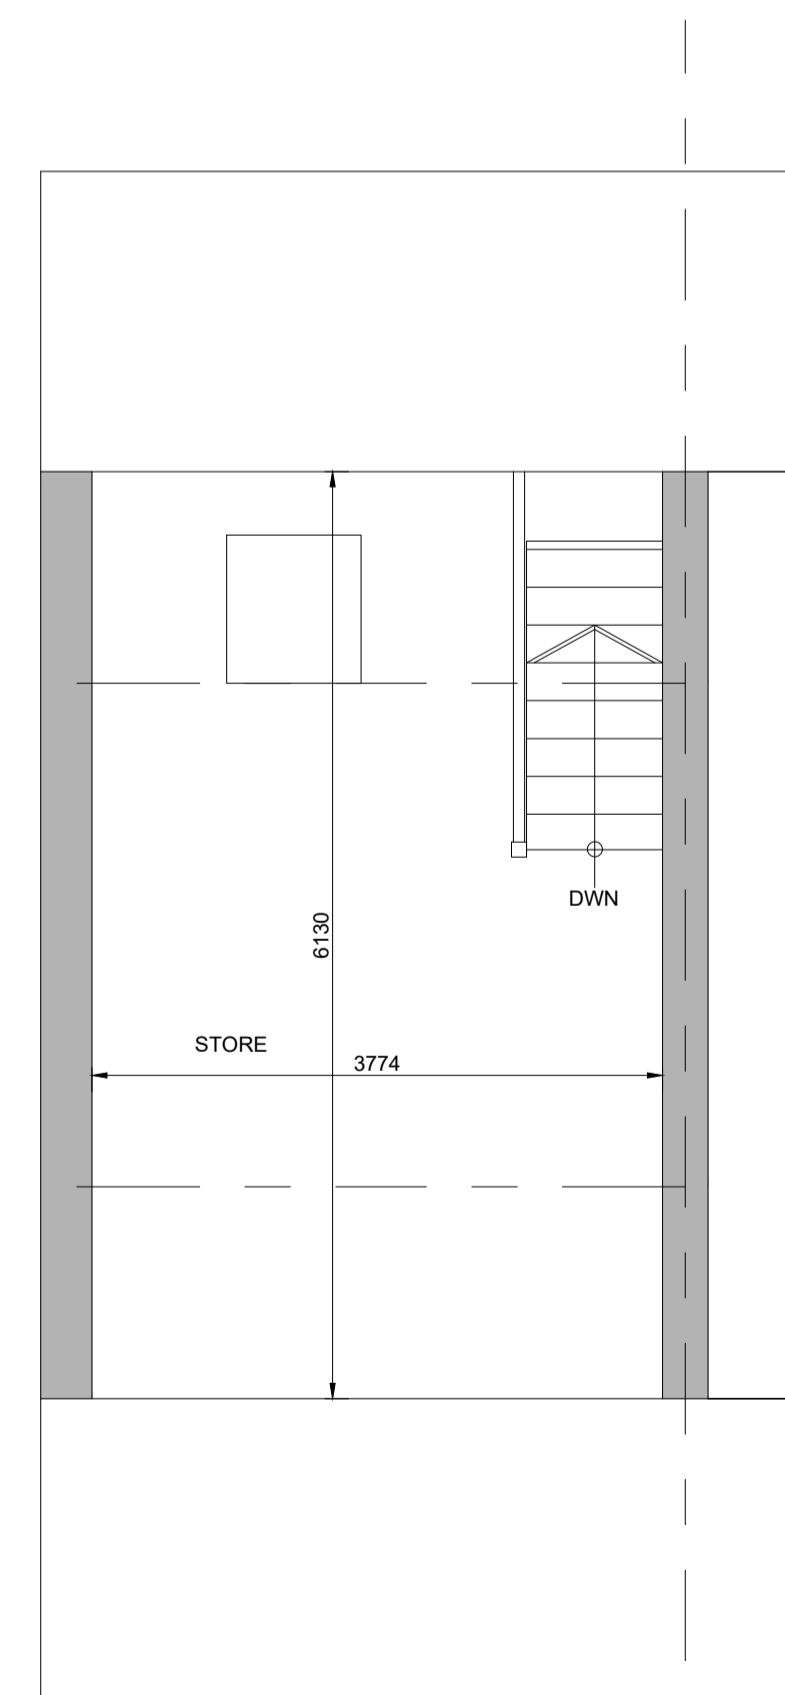

SECOND FLOOR PLAN
Floor Area 23.13m sq

Total Floor
Area 135.45m sq

Drawing Status

Preliminary	<input type="checkbox"/>	Planning	<input checked="" type="checkbox"/>
Information	<input type="checkbox"/>	Construction	<input type="checkbox"/>
Comment / Approval	<input type="checkbox"/>	As-Built	<input type="checkbox"/>

REV	DATE	AMENDMENT
CLIENT :		
MR A GILLOTT		
PROJECT :		
21 SPARK LANE MAPPLEWELL		
DRAWING TITLE :		
Proposed Plans & Elevations		
SCALE:	DATE:	
1:50,100 @ A1	JUNE 2026	
DRAWN:	CHECKED:	DWG NO. REVISION:
NC		AG 02