





Existing Eastern Front Elevation
Scale 1:50

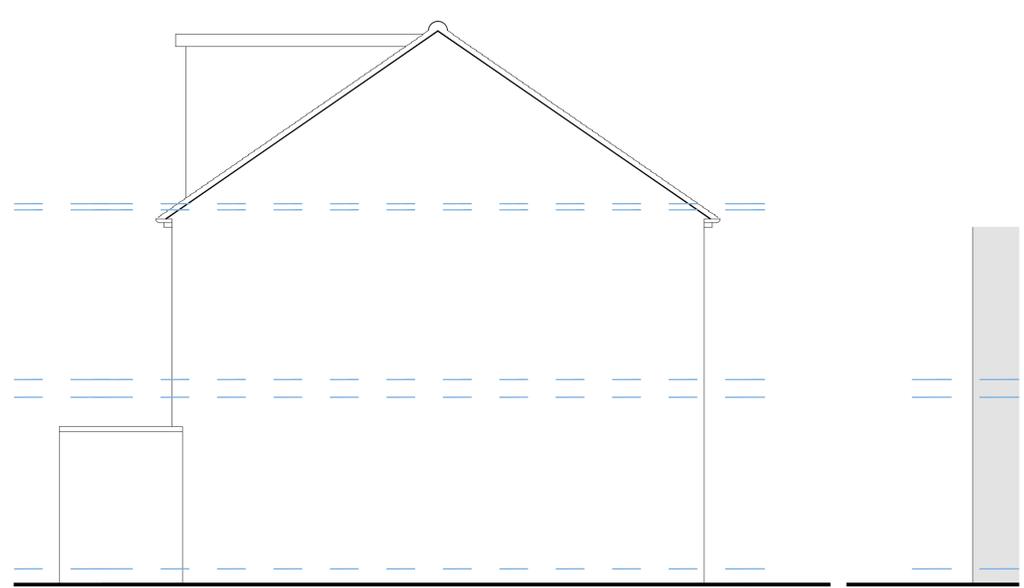


Existing Southern Side Elevation
Scale 1:50

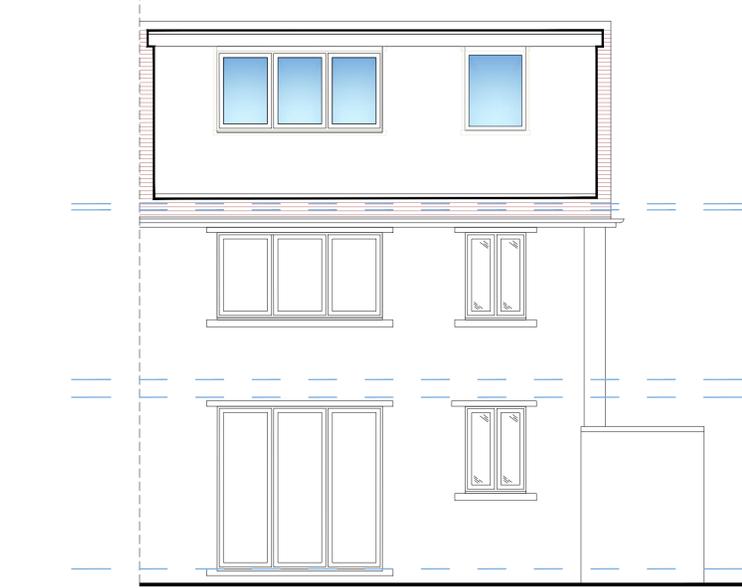


Existing Northern Side Elevation
Scale 1:50




Location Plan
Scale 1:1250

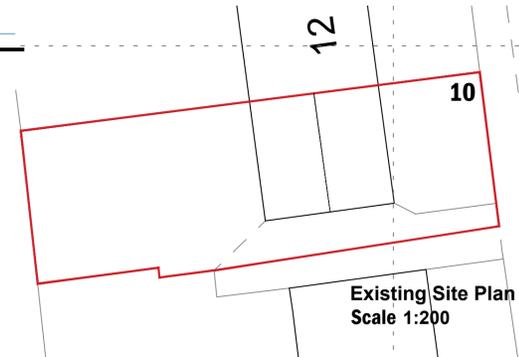


Existing Site Plan
Scale 1:200

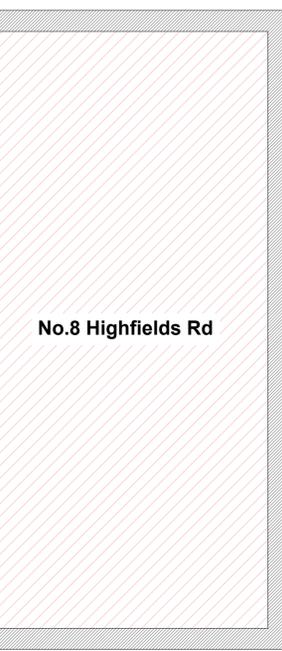


No.8 Highfields Rd

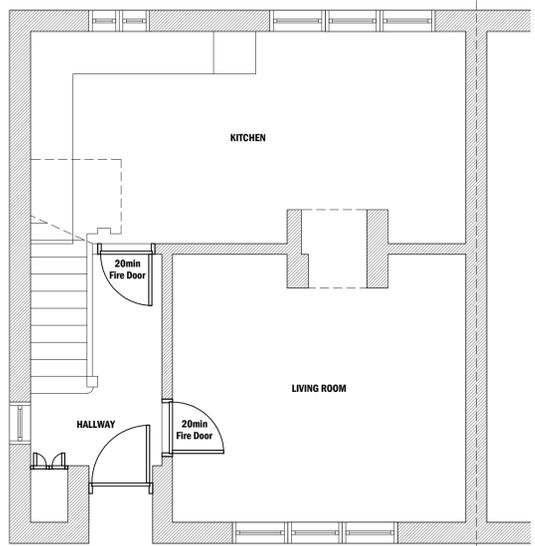

Existing Ground Floor Plan
Scale 1:50

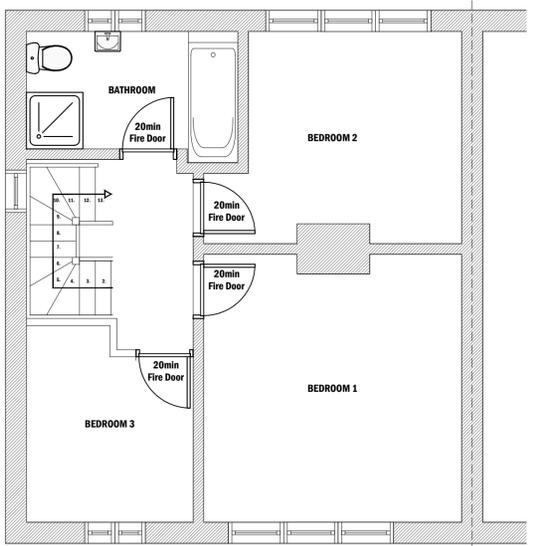

Existing First Floor Plan
Scale 1:50

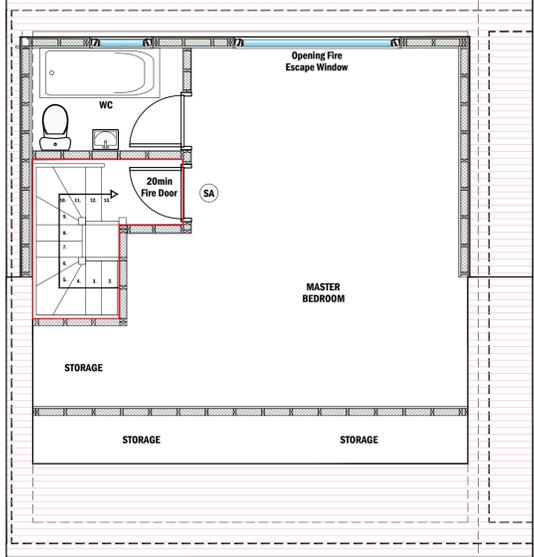

Existing Second Floor Plan
Scale 1:50



Hirst Architects
Royal Institute of British Architects
Registered Architect

| | |
|------------------|---|
| CLIENT: | Mr Track Dunhill |
| SITE ADDRESS: | 10 Highfields Rd, Darton Barnsley, S75 5ER |
| DRAWING NUMBER: | HA-241003 Existing Combined Plans |
| REVISION NUMBER: | First Issue |
| RIBA STAGE: | RIBA Stage 3 PLANNING |
| DRAWN BY: | Freddie Chapman - Architectural Assistant |
| CHECKED BY: | Luke Hirst BA(Hons) March(Hons) ADPPA ARB RIBA CHARTERED ARCHITECT |