




Front Elevation

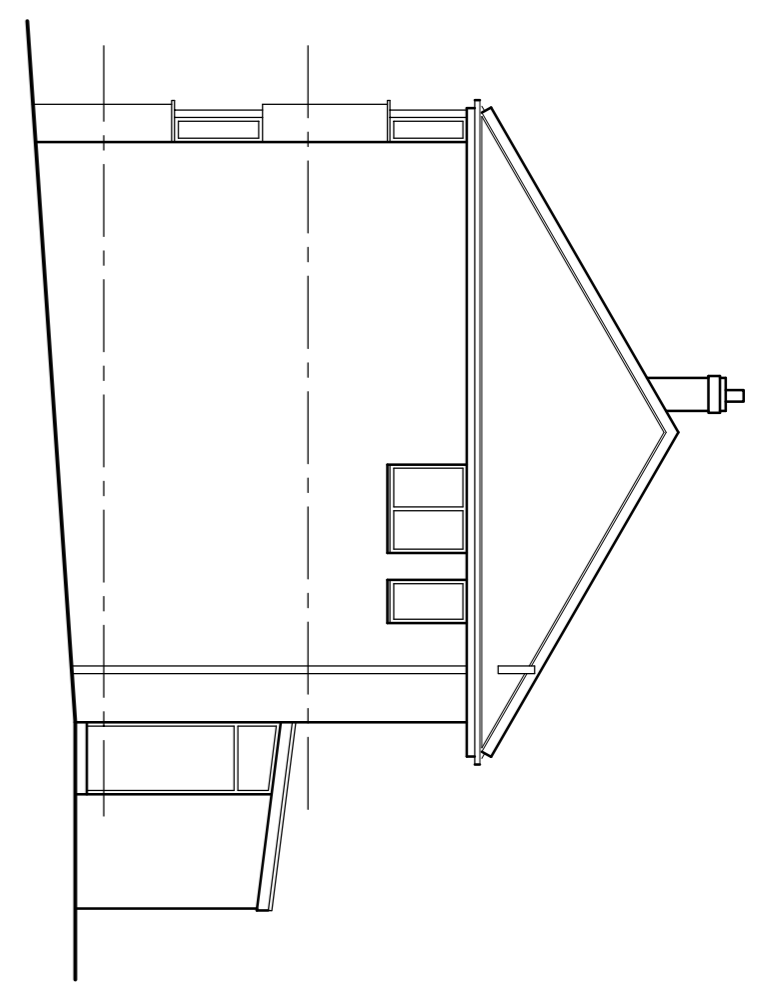


Side Elevation

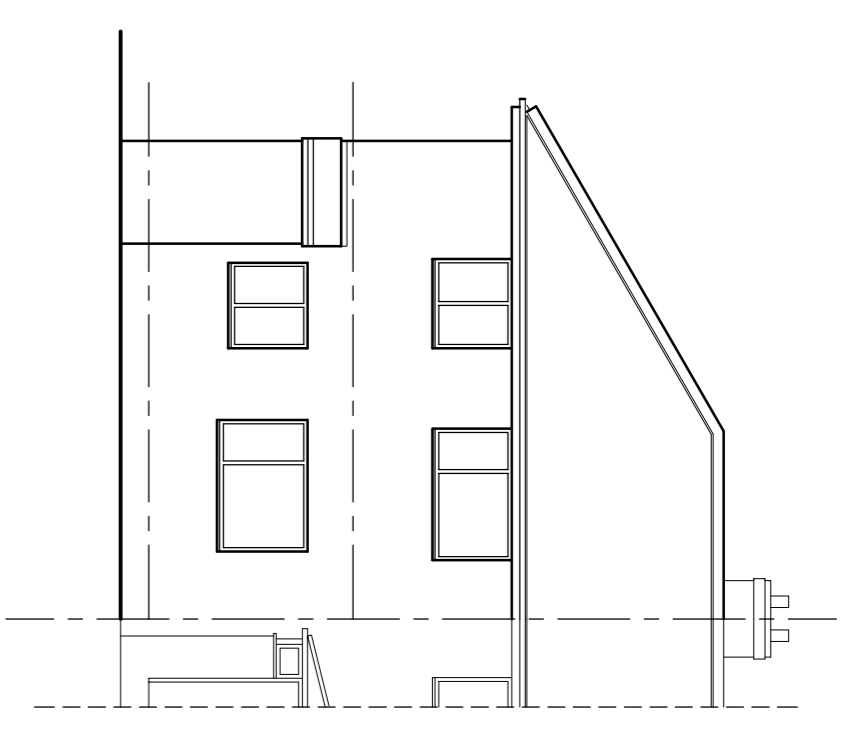


Rear Elevation

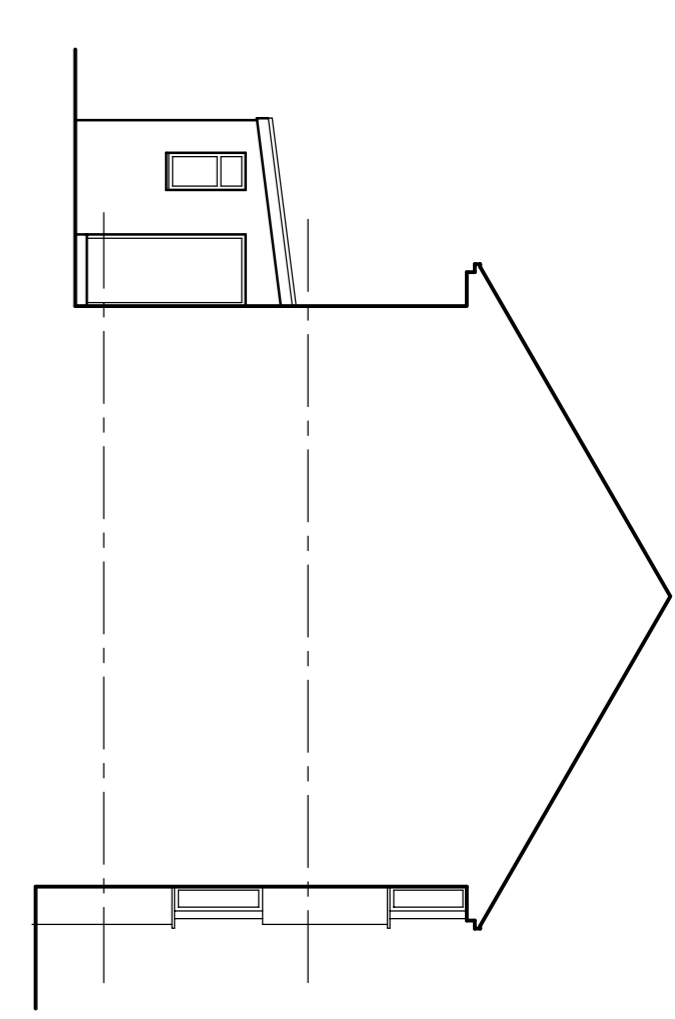


Side Elevation

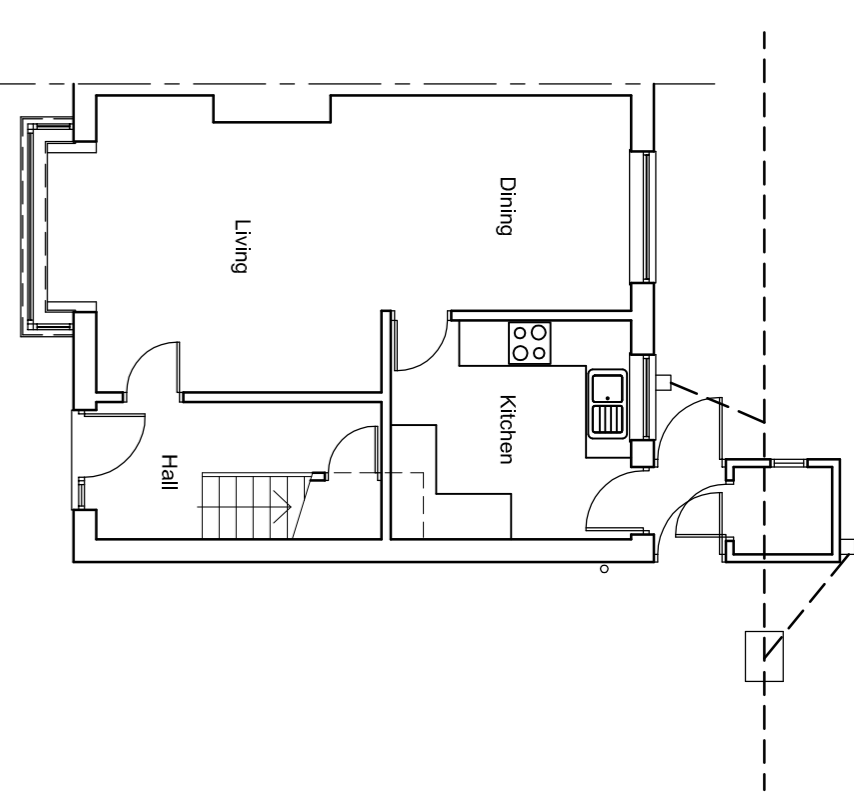


Existing Ground Floor Layout

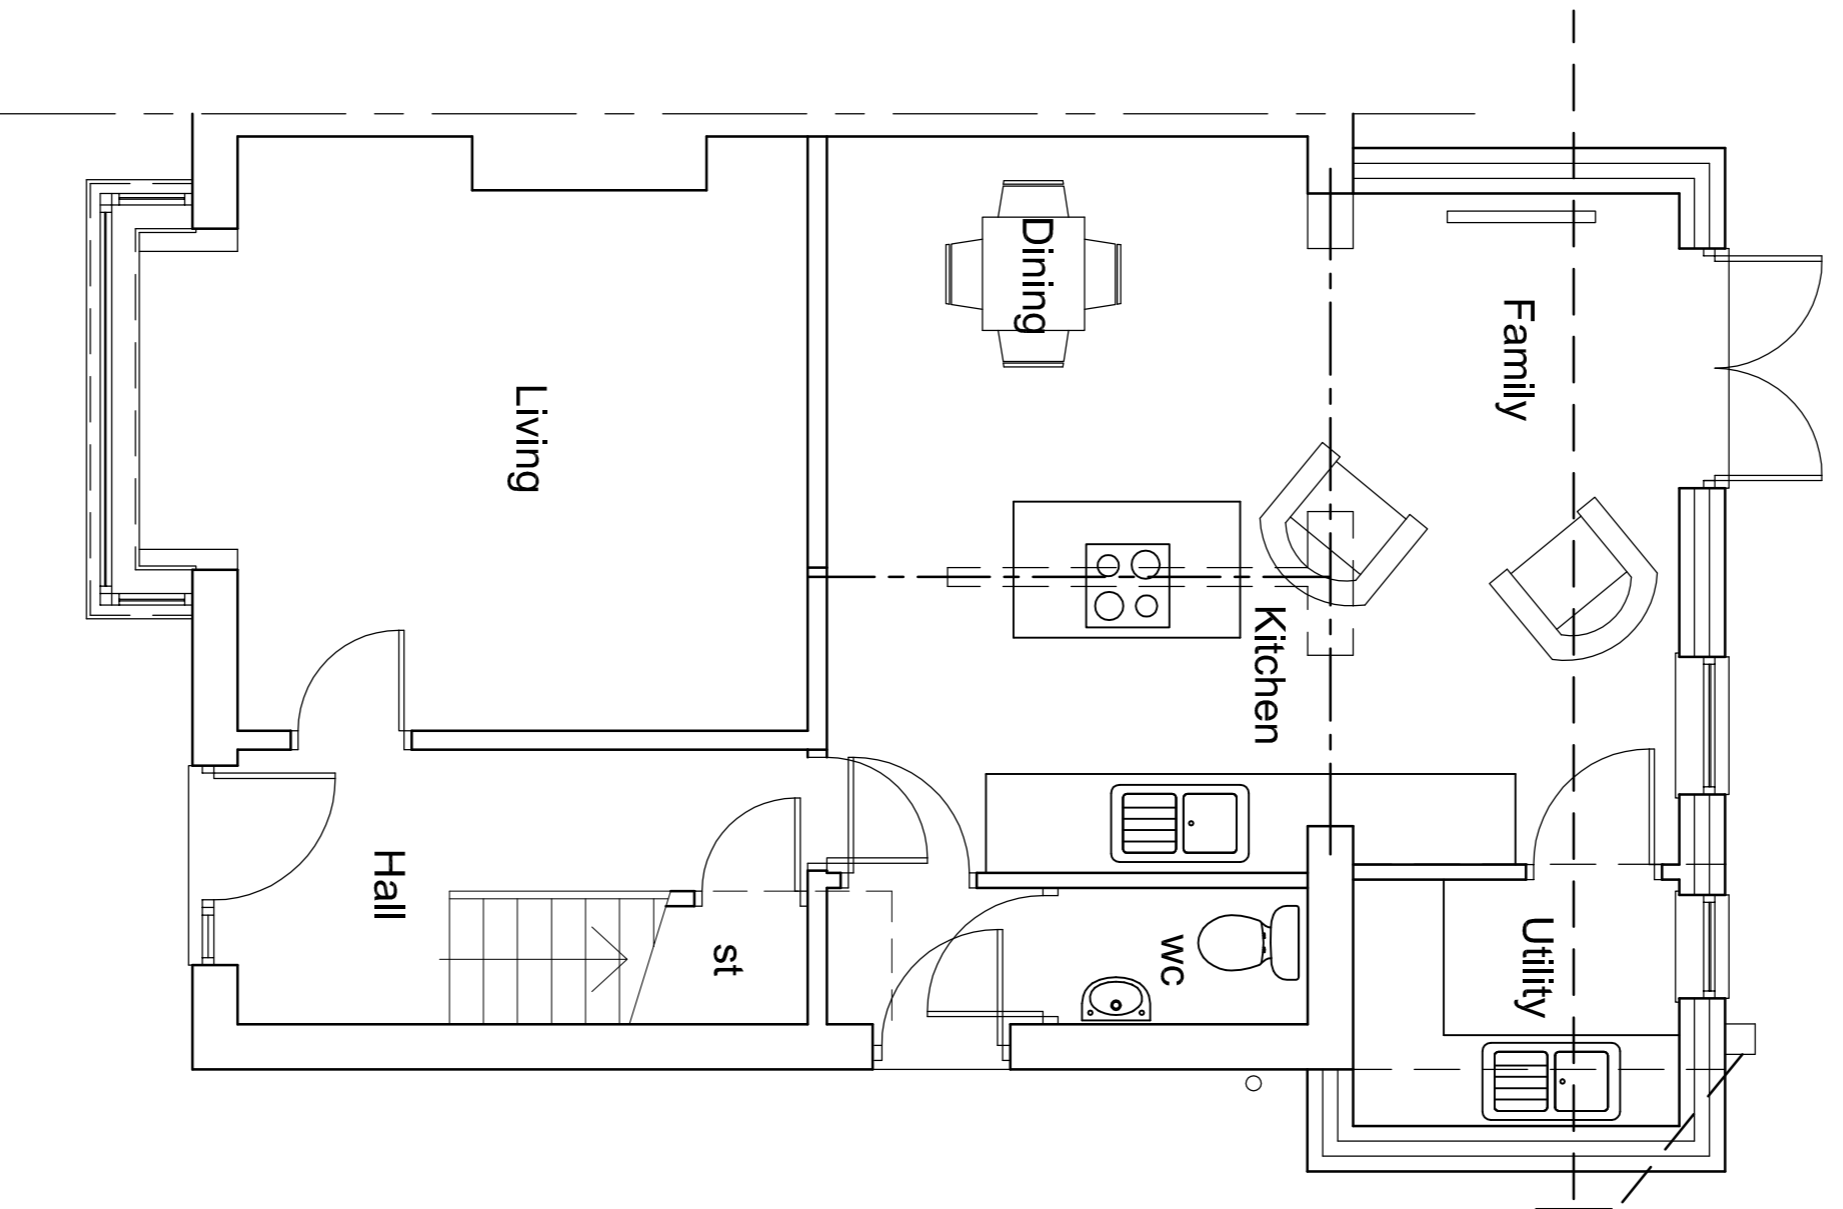


Proposed Ground Floor Layout Option 1

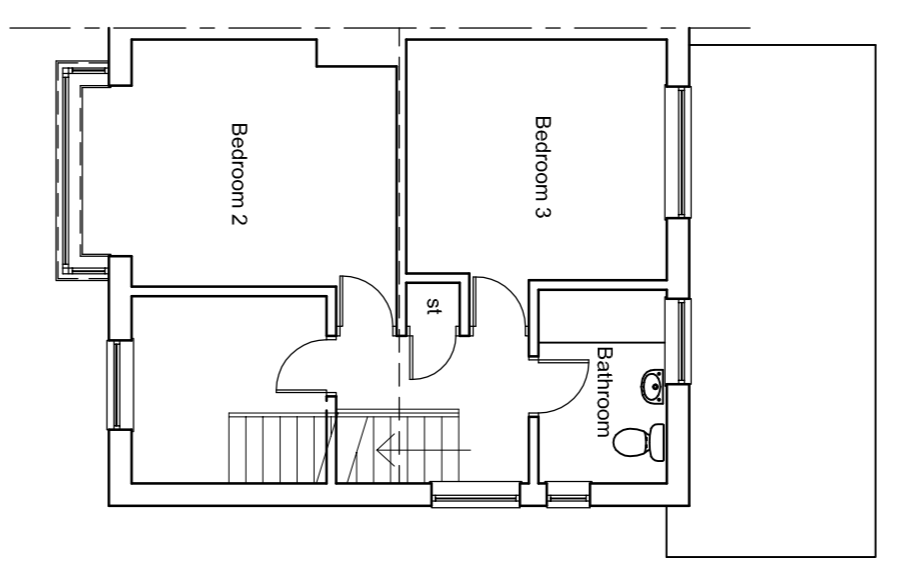



Proposed First Floor Layout 1:100

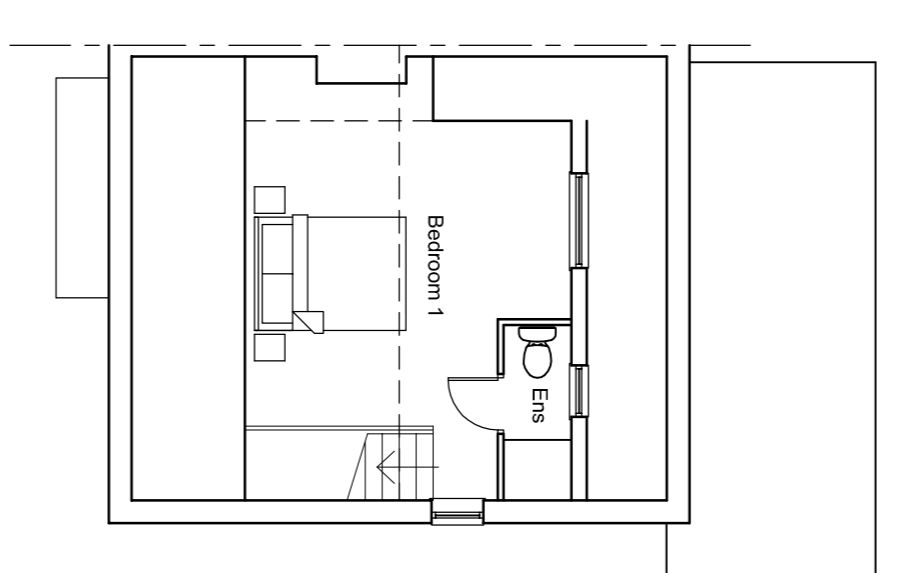


Proposed Second Floor Layout 1:100

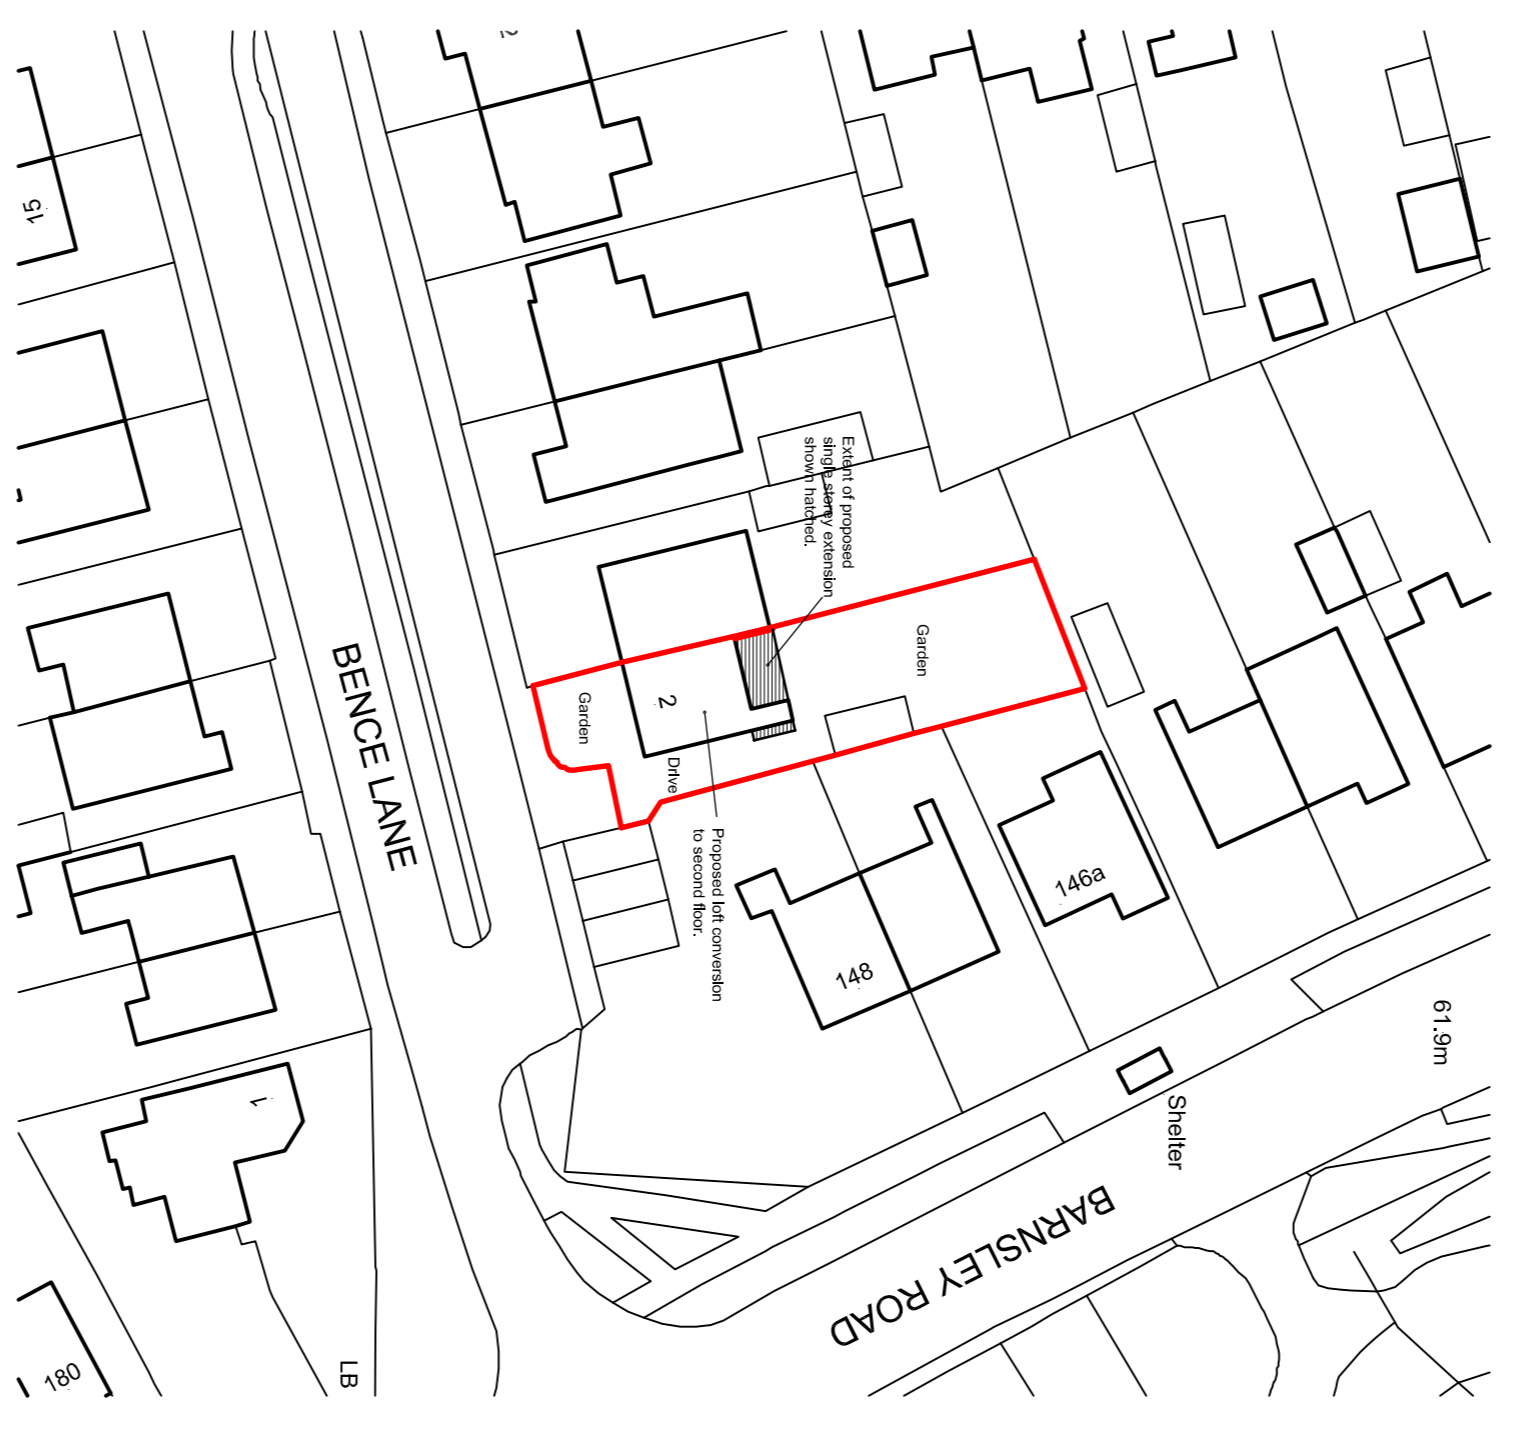


Block Plan 1:500

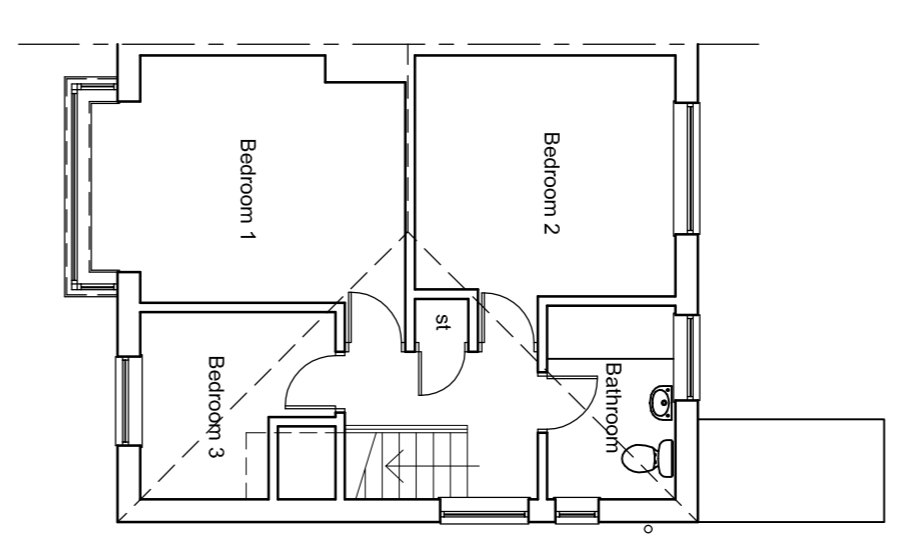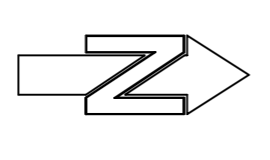


Existing First Floor Layout

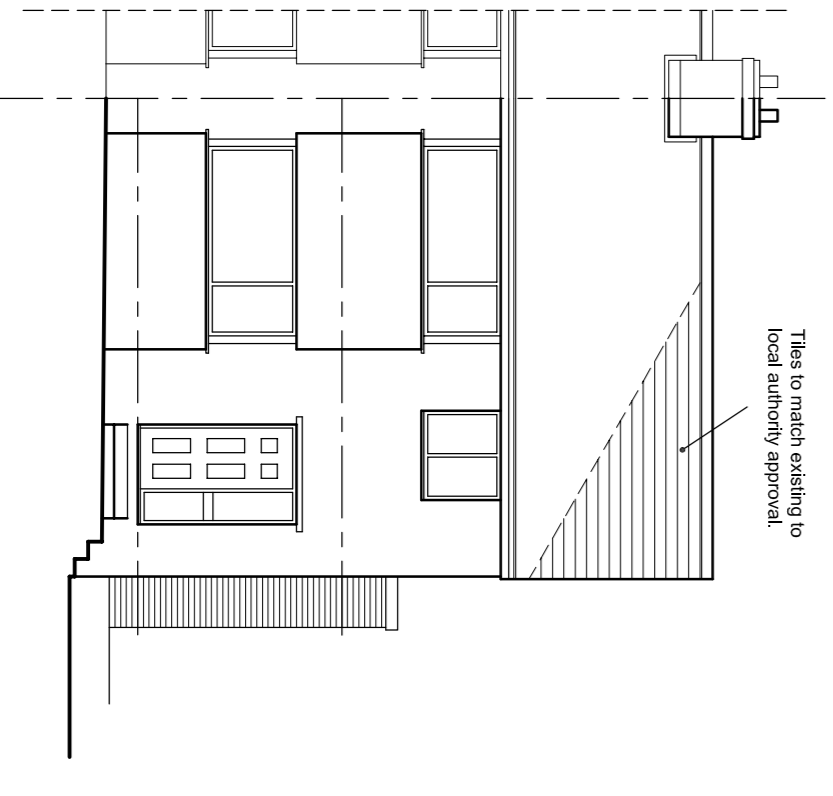


Front Elevation

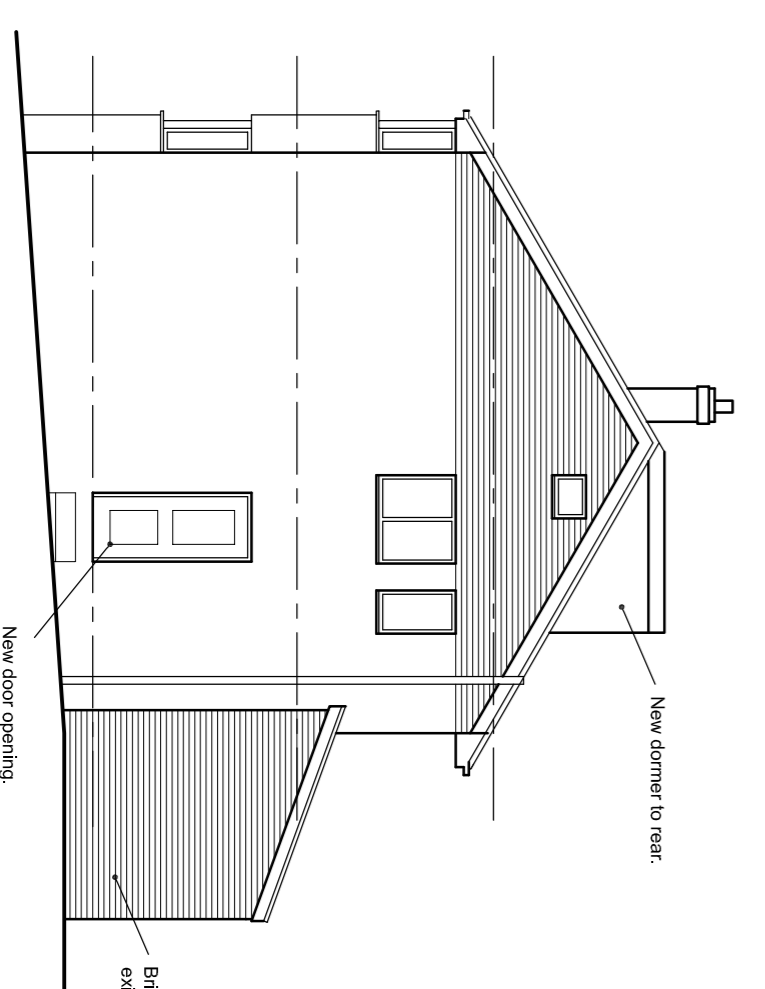

Side Elevation

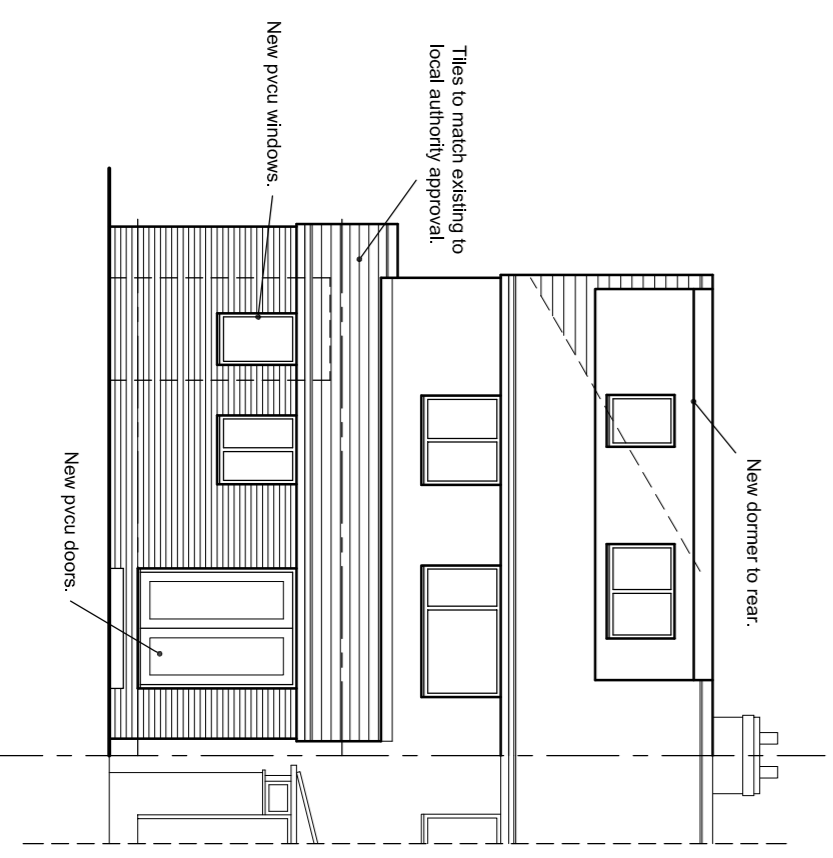

Rear Elevation

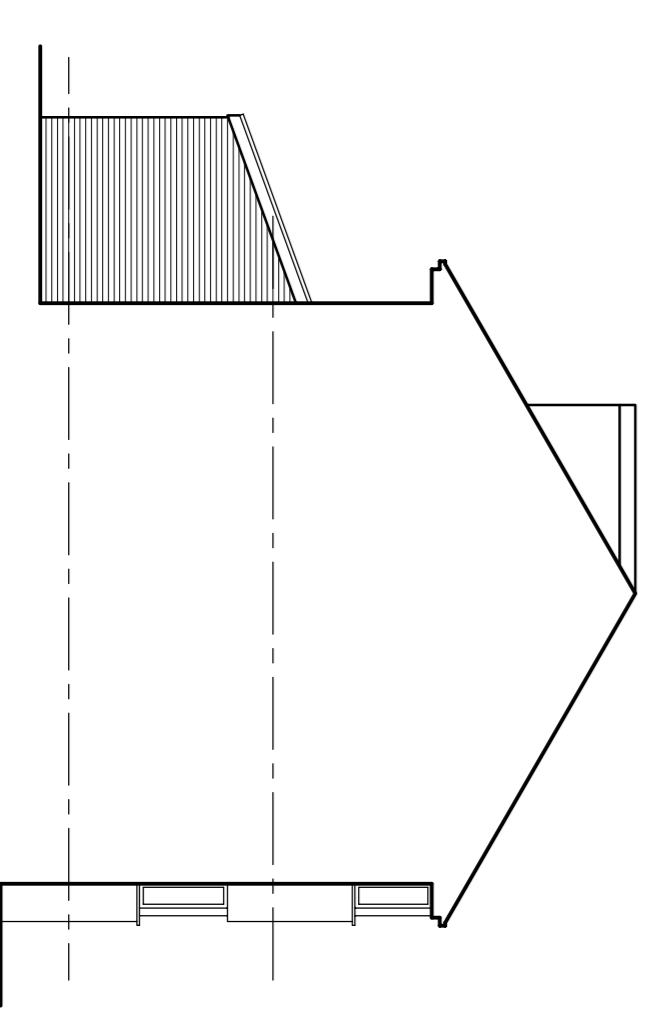

Side Elevation

NOTE: This drawing is to be used for Planning approval purposes only.

Preliminary / Comment	Planning
Building Regulations	Construction

Drawing Title
Proposed Extension.

Client
Mr & Mrs T Lovell

Project
2 Bence Lane
Darton
S75 5NX

NOTE: This drawing is to be read in conjunction with drawing number 2135 / 00.

Drawing No.	Scale @ A1	Drawn
2135 / 01	1:100 (see Date)	gh
	August 2020	Checked

P r o p o s e d E l e v a t i o n s