

Second Floor
5250

First Floor
2625

Ground Floor
0


**Proposed Front Elevation** Scale: 1:100

**Proposed Side Elevation A**Scale: 1:100




**Proposed Rear Elevation**Scale: 1:100

Proposed Side Elevation B Scale: 1:100

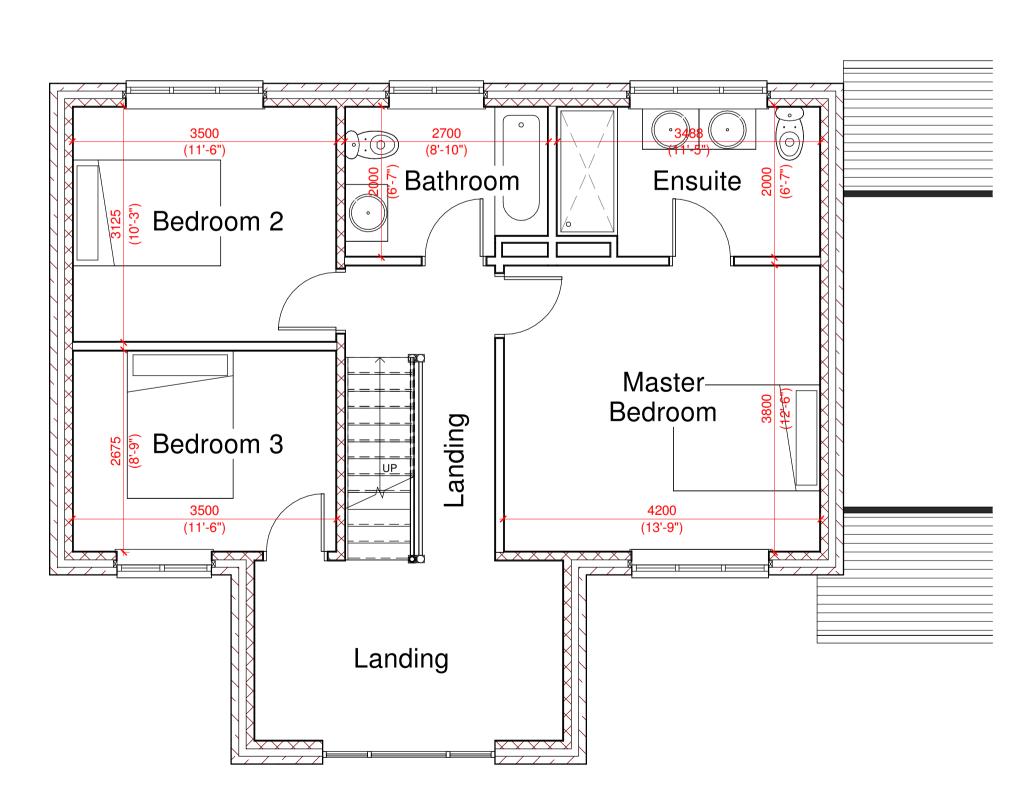

Proposed First Floor Plan Scale: 1:50

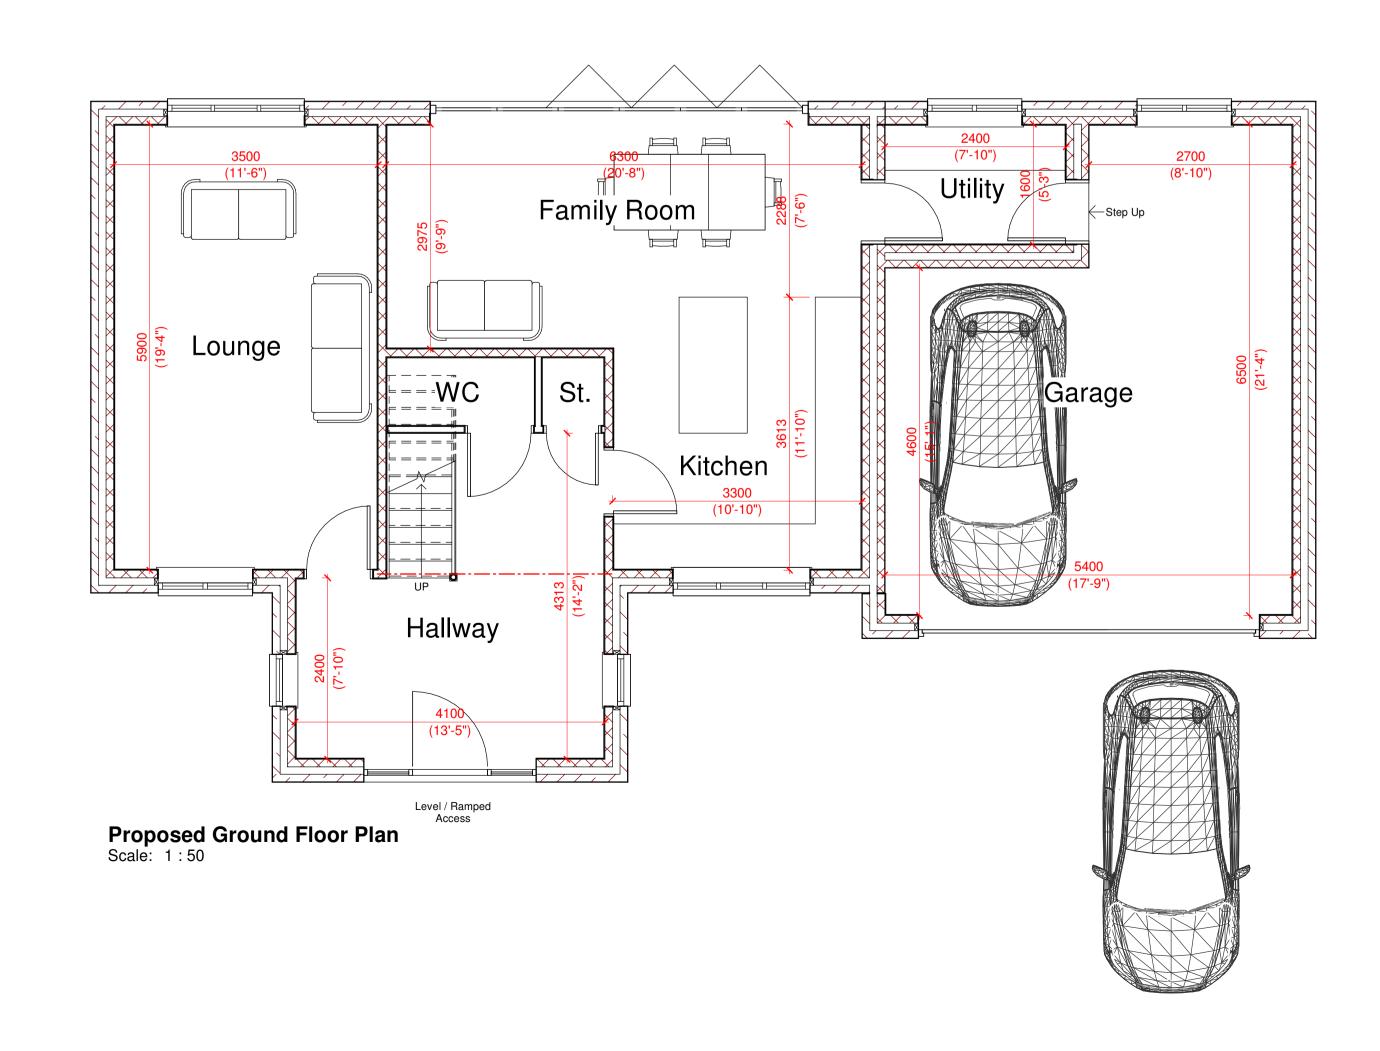

Issue Status: Project Status

A Entrance glazing added, flat roofs to dormers and goor into garage added

This drawing and any design there on is the copyright of RJ Design (Architectural Services) Ltd and must not be reproduced in any way without their written consent.

No dimensions to be scaled from this drawing either in paper or electronic form. All dimensions to be checked on site prior to manufacture, setting out, or construction. Any discrepancies to be notified to RJD (AS) Ltd for clarification.

All work to be carried out strictly in accordance with current Approved Documents, British Standards, Codes of Practice and statutory regulations, whether specifically refered to or not.

All references to RJ Design, RJ Design (AS) Ltd or other abbreviation, shall be taken to mean "RJ Design (Architectural Services) Limited" Registered in England & Wales No: 4338235.



Project:

Plot 1 - House Type Doncaster Road, Ardsley

Client

Mr L. Wilcock

Sheet Title:

Proposed Plans & Elevations

Date:	Scale:	Sheet Size:
Feb '18	As Shown	A1
Project No:	Drwg No:	Rev:
18/	A101	Α