




NORTH ELEVATION
SCALE 1:100

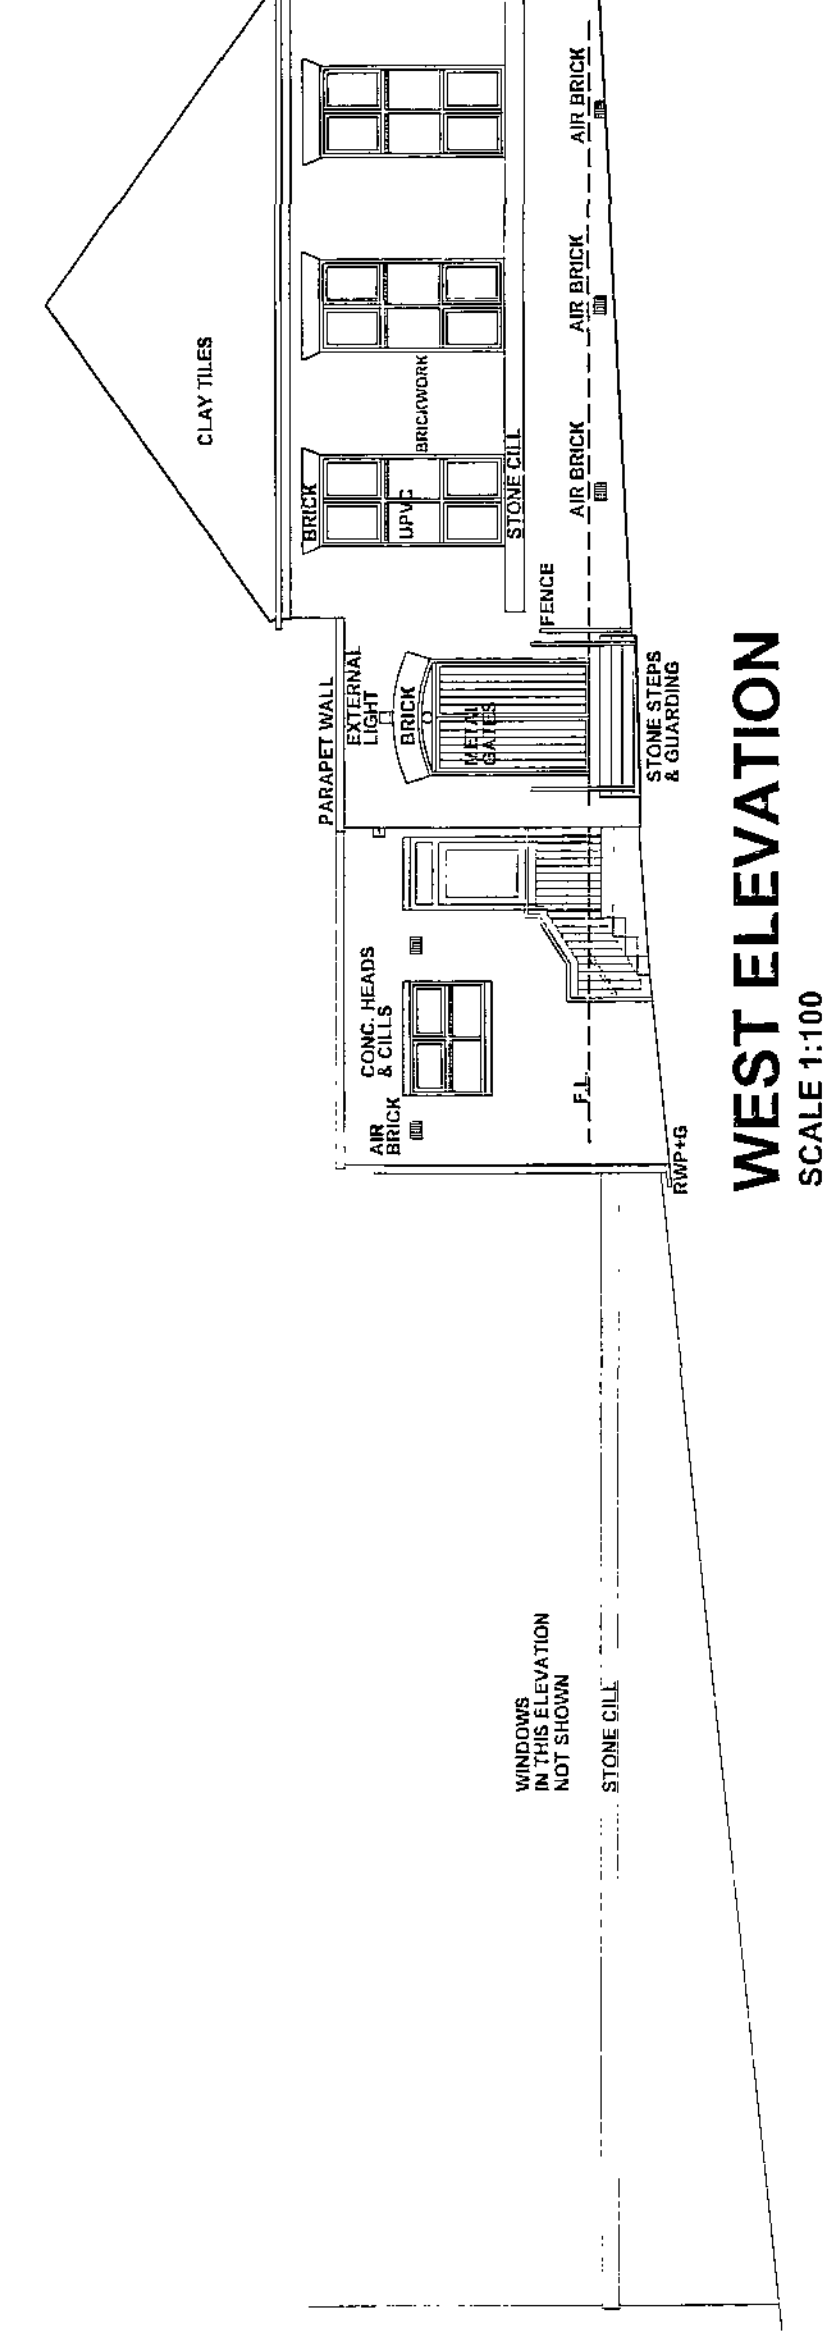

WEST ELEVATION
SCALE 1:100

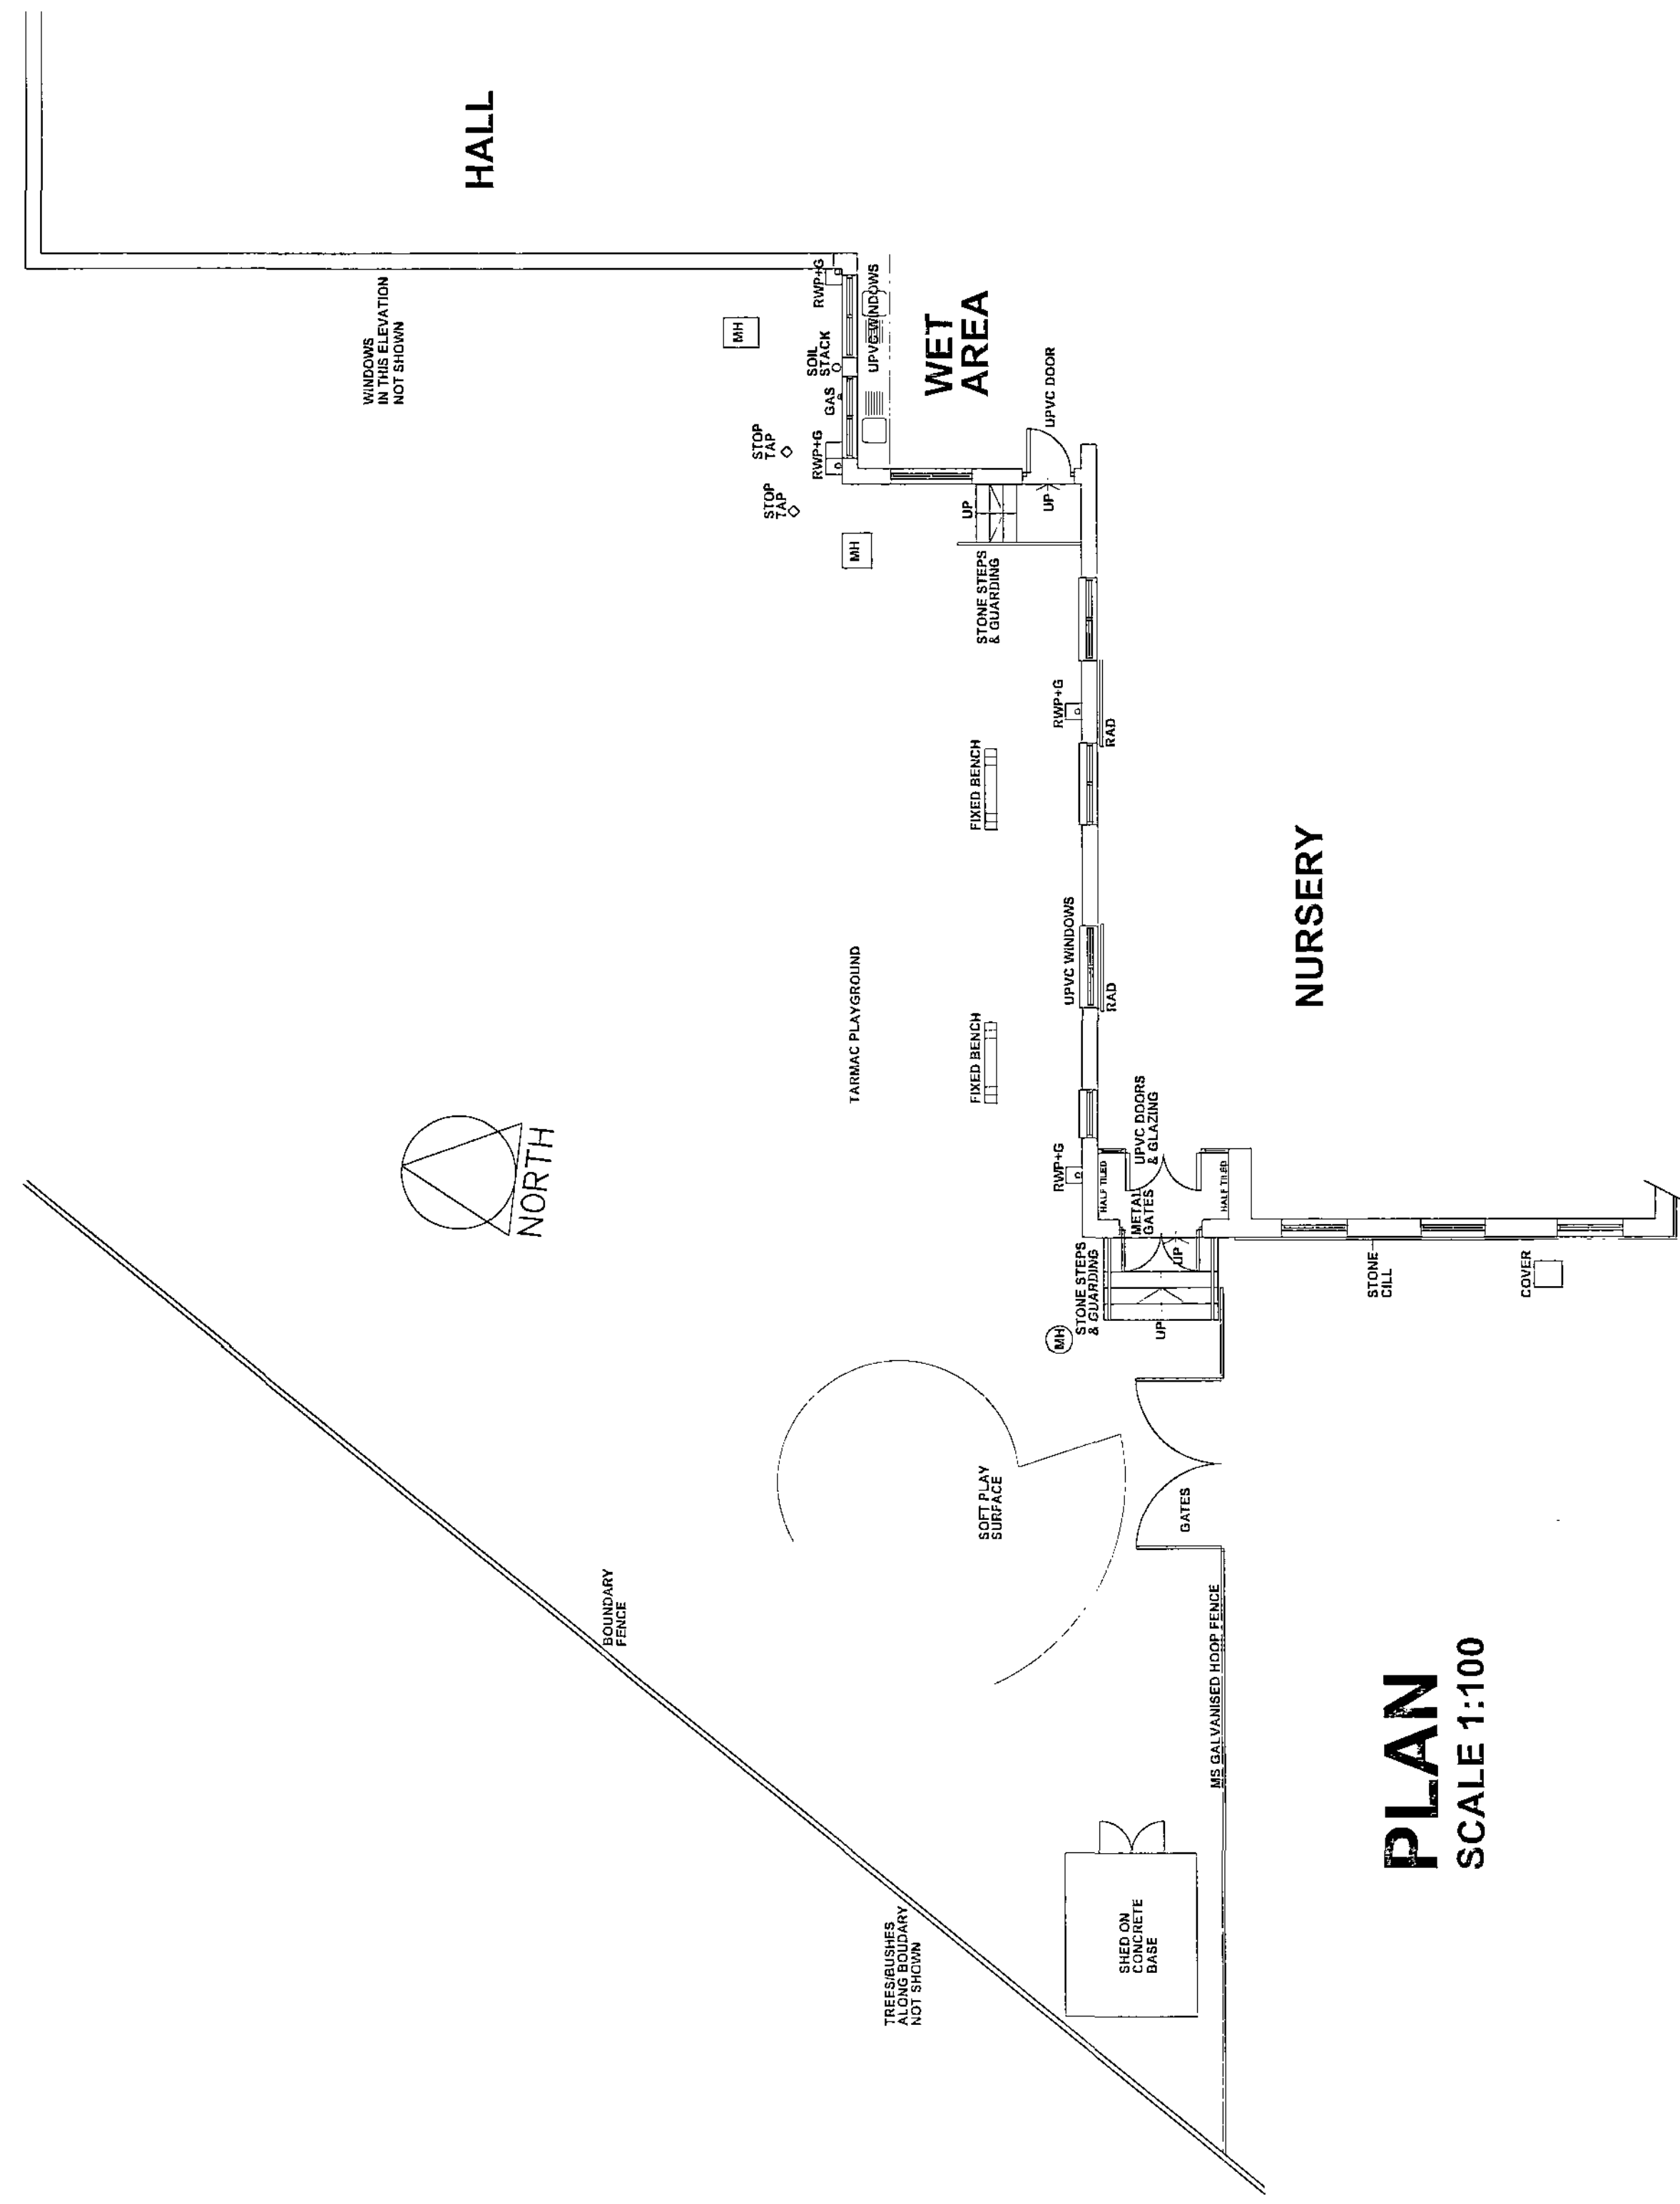


PLAN
SCALE 1:100

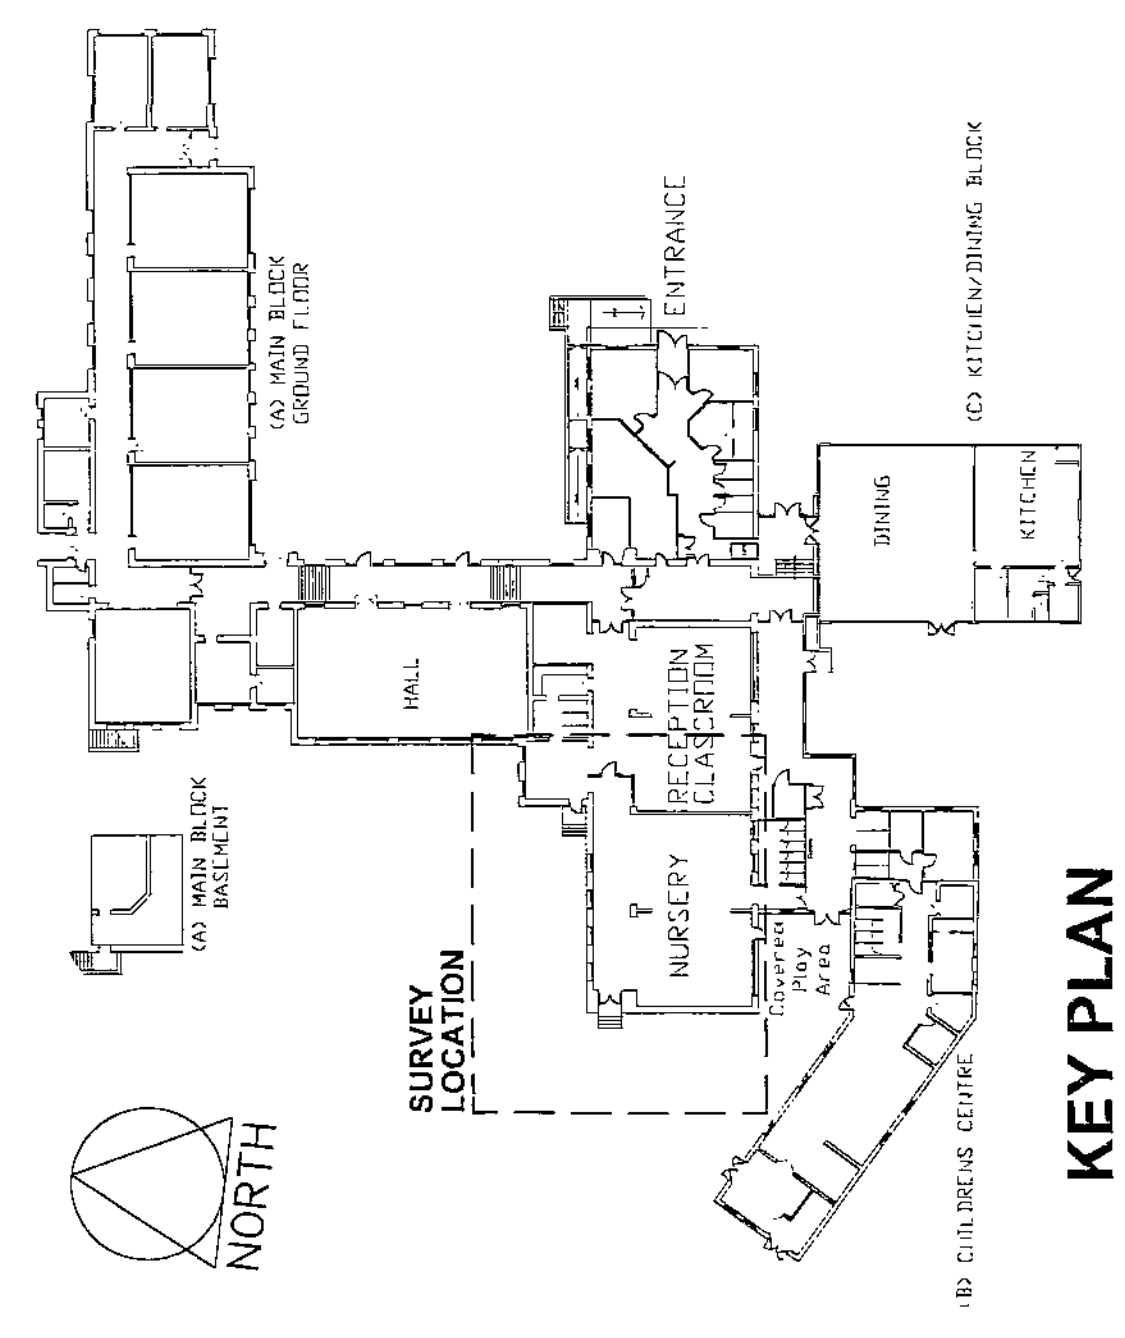

KEY PLAN
SCALE 1:500

Hampton Associates
28 MAY 2009
Corporate Mail Room

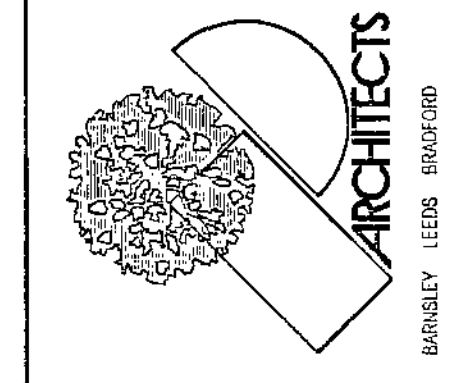

- 1. THE ARCHITECT'S OBLIGATION TO HIS CLIENTS IS LIMITED TO THE PROJECT AS DEFINED IN HIS CONTRACT AND DOES NOT EXTEND TO ANY OTHER PROJECTS OR TO ANY OTHER PERSONS OR ORGANIZATIONS.
- 2. CONTRACTORS ARE RESPONSIBLE FOR OBTAINING ALL NECESSARY PERMITS AND APPROVALS FROM THE APPROPRIATE AGENCIES AND AUTHORITIES.
- 3. CONTRACTORS ARE RESPONSIBLE FOR OBTAINING ALL NECESSARY PERMITS AND APPROVALS FROM THE APPROPRIATE AGENCIES AND AUTHORITIES.
- 4. THE ARCHITECT'S OBLIGATION TO HIS CLIENTS IS LIMITED TO THE PROJECT AS DEFINED IN HIS CONTRACT AND DOES NOT EXTEND TO ANY OTHER PROJECTS OR TO ANY OTHER PERSONS OR ORGANIZATIONS.

Notes


Revision	Date	Scale	Description

NUTTALL YARWOOD & PARTNERS LIMITED
ARCHITECTS

Project: **WILTHORPE INFANT SCHOOL**
GREENFOOT LANE
BRINSLEY


Drawing Title: **PLAN ELEVATIONS & KEY PLAN**
AS EXISTING

Date: **MAY 2009** Scale: **1:100, 1:500**
Ref: **39079** Draw. No. **02** Rev.

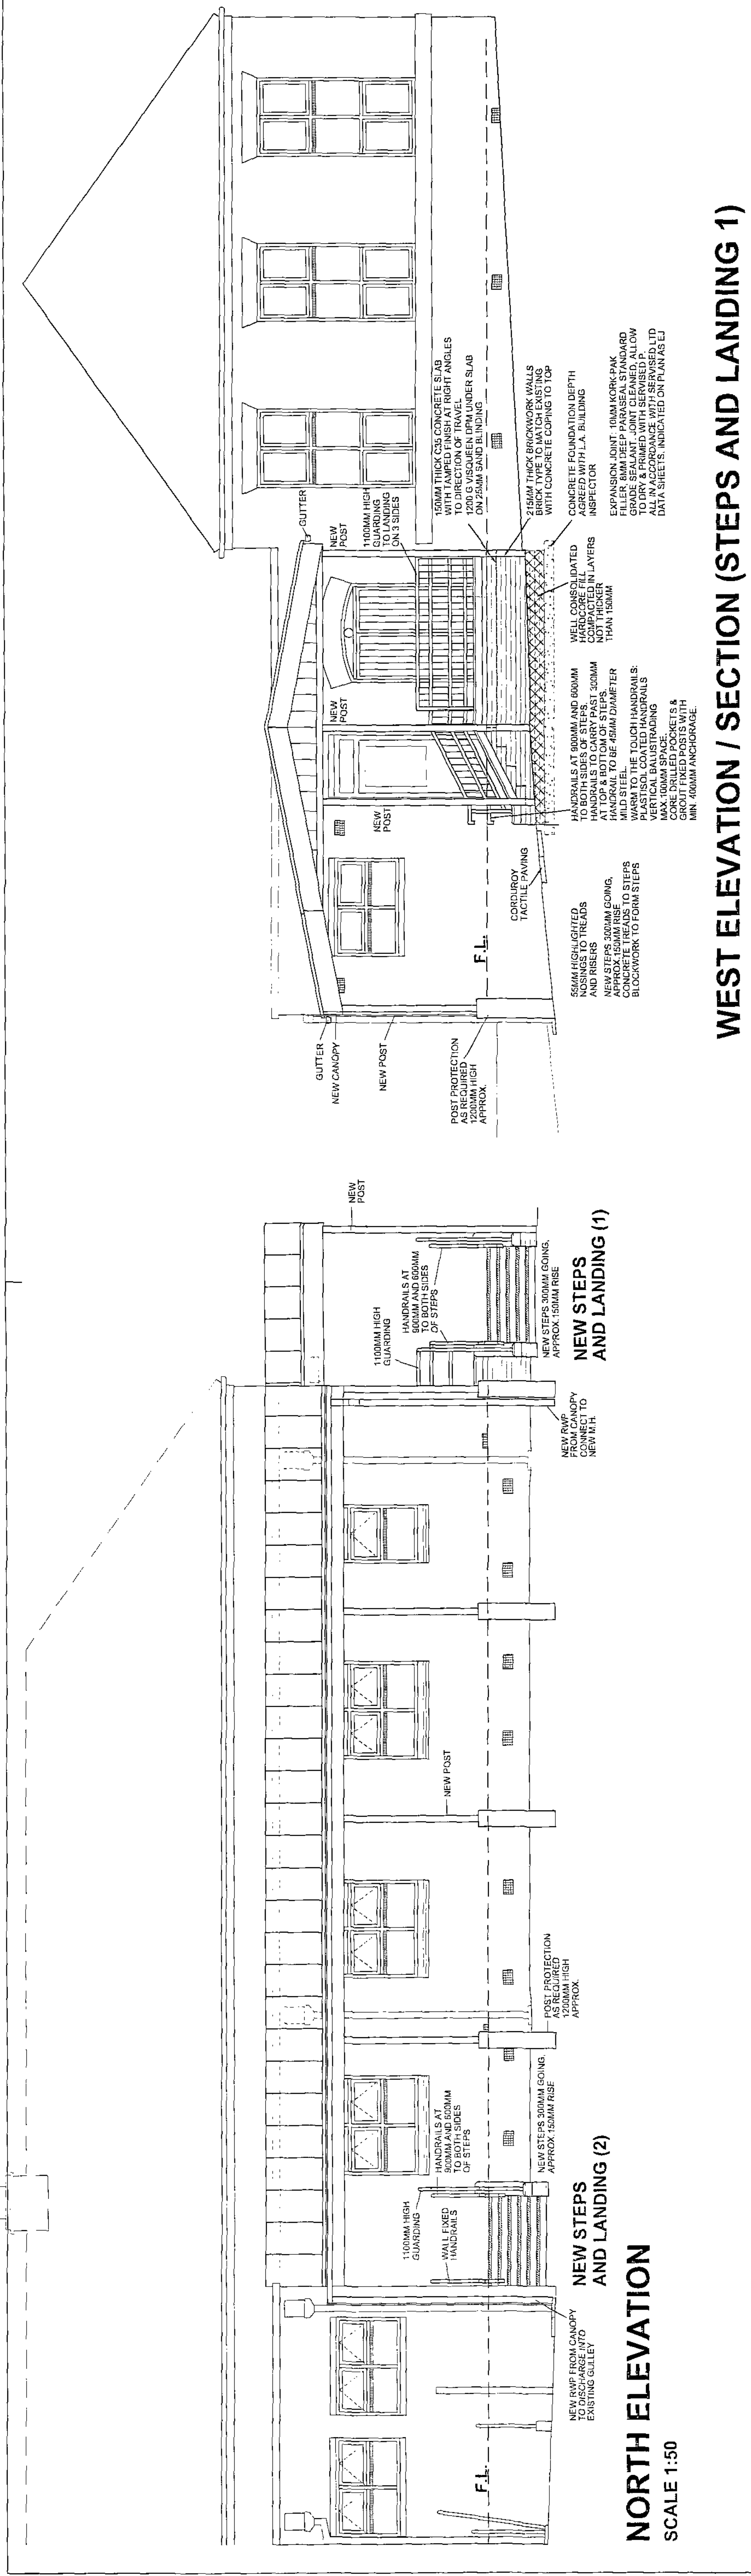

NORTH ELEVATION
SCALE 1:50

WEST ELEVATION / SECTION (STEPS AND LANDING 1)
SCALE 1:50

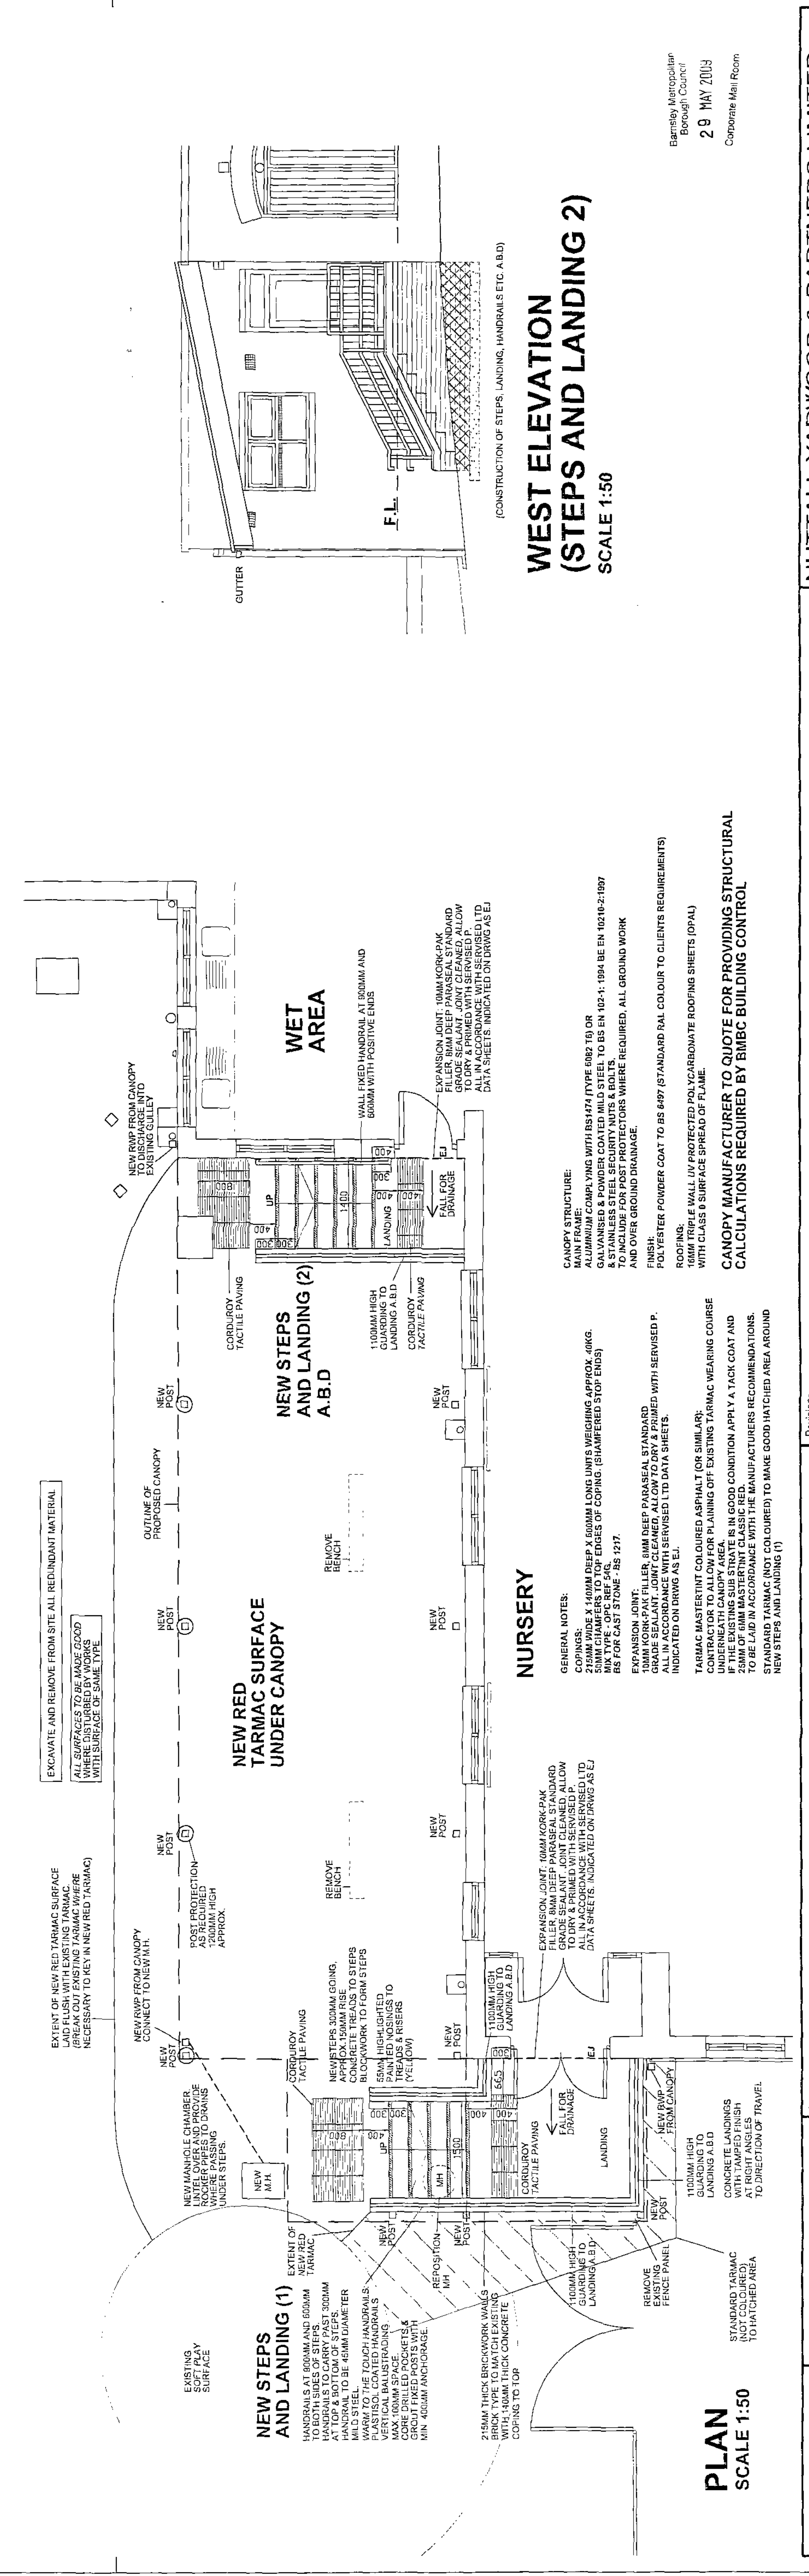

PLAN
SCALE 1:50

WEST ELEVATION (STEPS AND LANDING 2)
SCALE 1:50

REVISIONS

Rev.	Date	Scale	Description
2	25.05.2009	A	TARMAC AREA & DESCRIPTION AMENDED

NOTES

1. THE PROPOSED NEW TARMAC SURFACE SHALL BE CONSTRUCTED IN ACCORDANCE WITH THE BRITISH STANDARD BS 5911:2008.
GENERAL NOTES:

- ALL SURFACES TO BE FINISHED TO THE FINISH LEVEL INDICATED ON THE DRAWINGS.
- ALL SURFACES TO BE FINISHED TO THE FINISH LEVEL INDICATED ON THE DRAWINGS.
- ALL SURFACES TO BE FINISHED TO THE FINISH LEVEL INDICATED ON THE DRAWINGS.

ARCHITECTS
NUTTALL YARWOOD & PARTNERS LIMITED
28 MAY 2009
28 MAY 2009
28 MAY 2009

NUTTALL YARWOOD & PARTNERS LIMITED
28 MAY 2009
28 MAY 2009
28 MAY 2009

PROJECT: WILTHORPE INFANT SCHOOL
GREENFOOT LANE
BRINSLEY

CLIENT: BRINSLEY TOWN COUNCIL


DATE: 28 MAY 2009

SCALE: 1:50

DWG. NO.: Ref. 0979

REV.: 03

BY: A

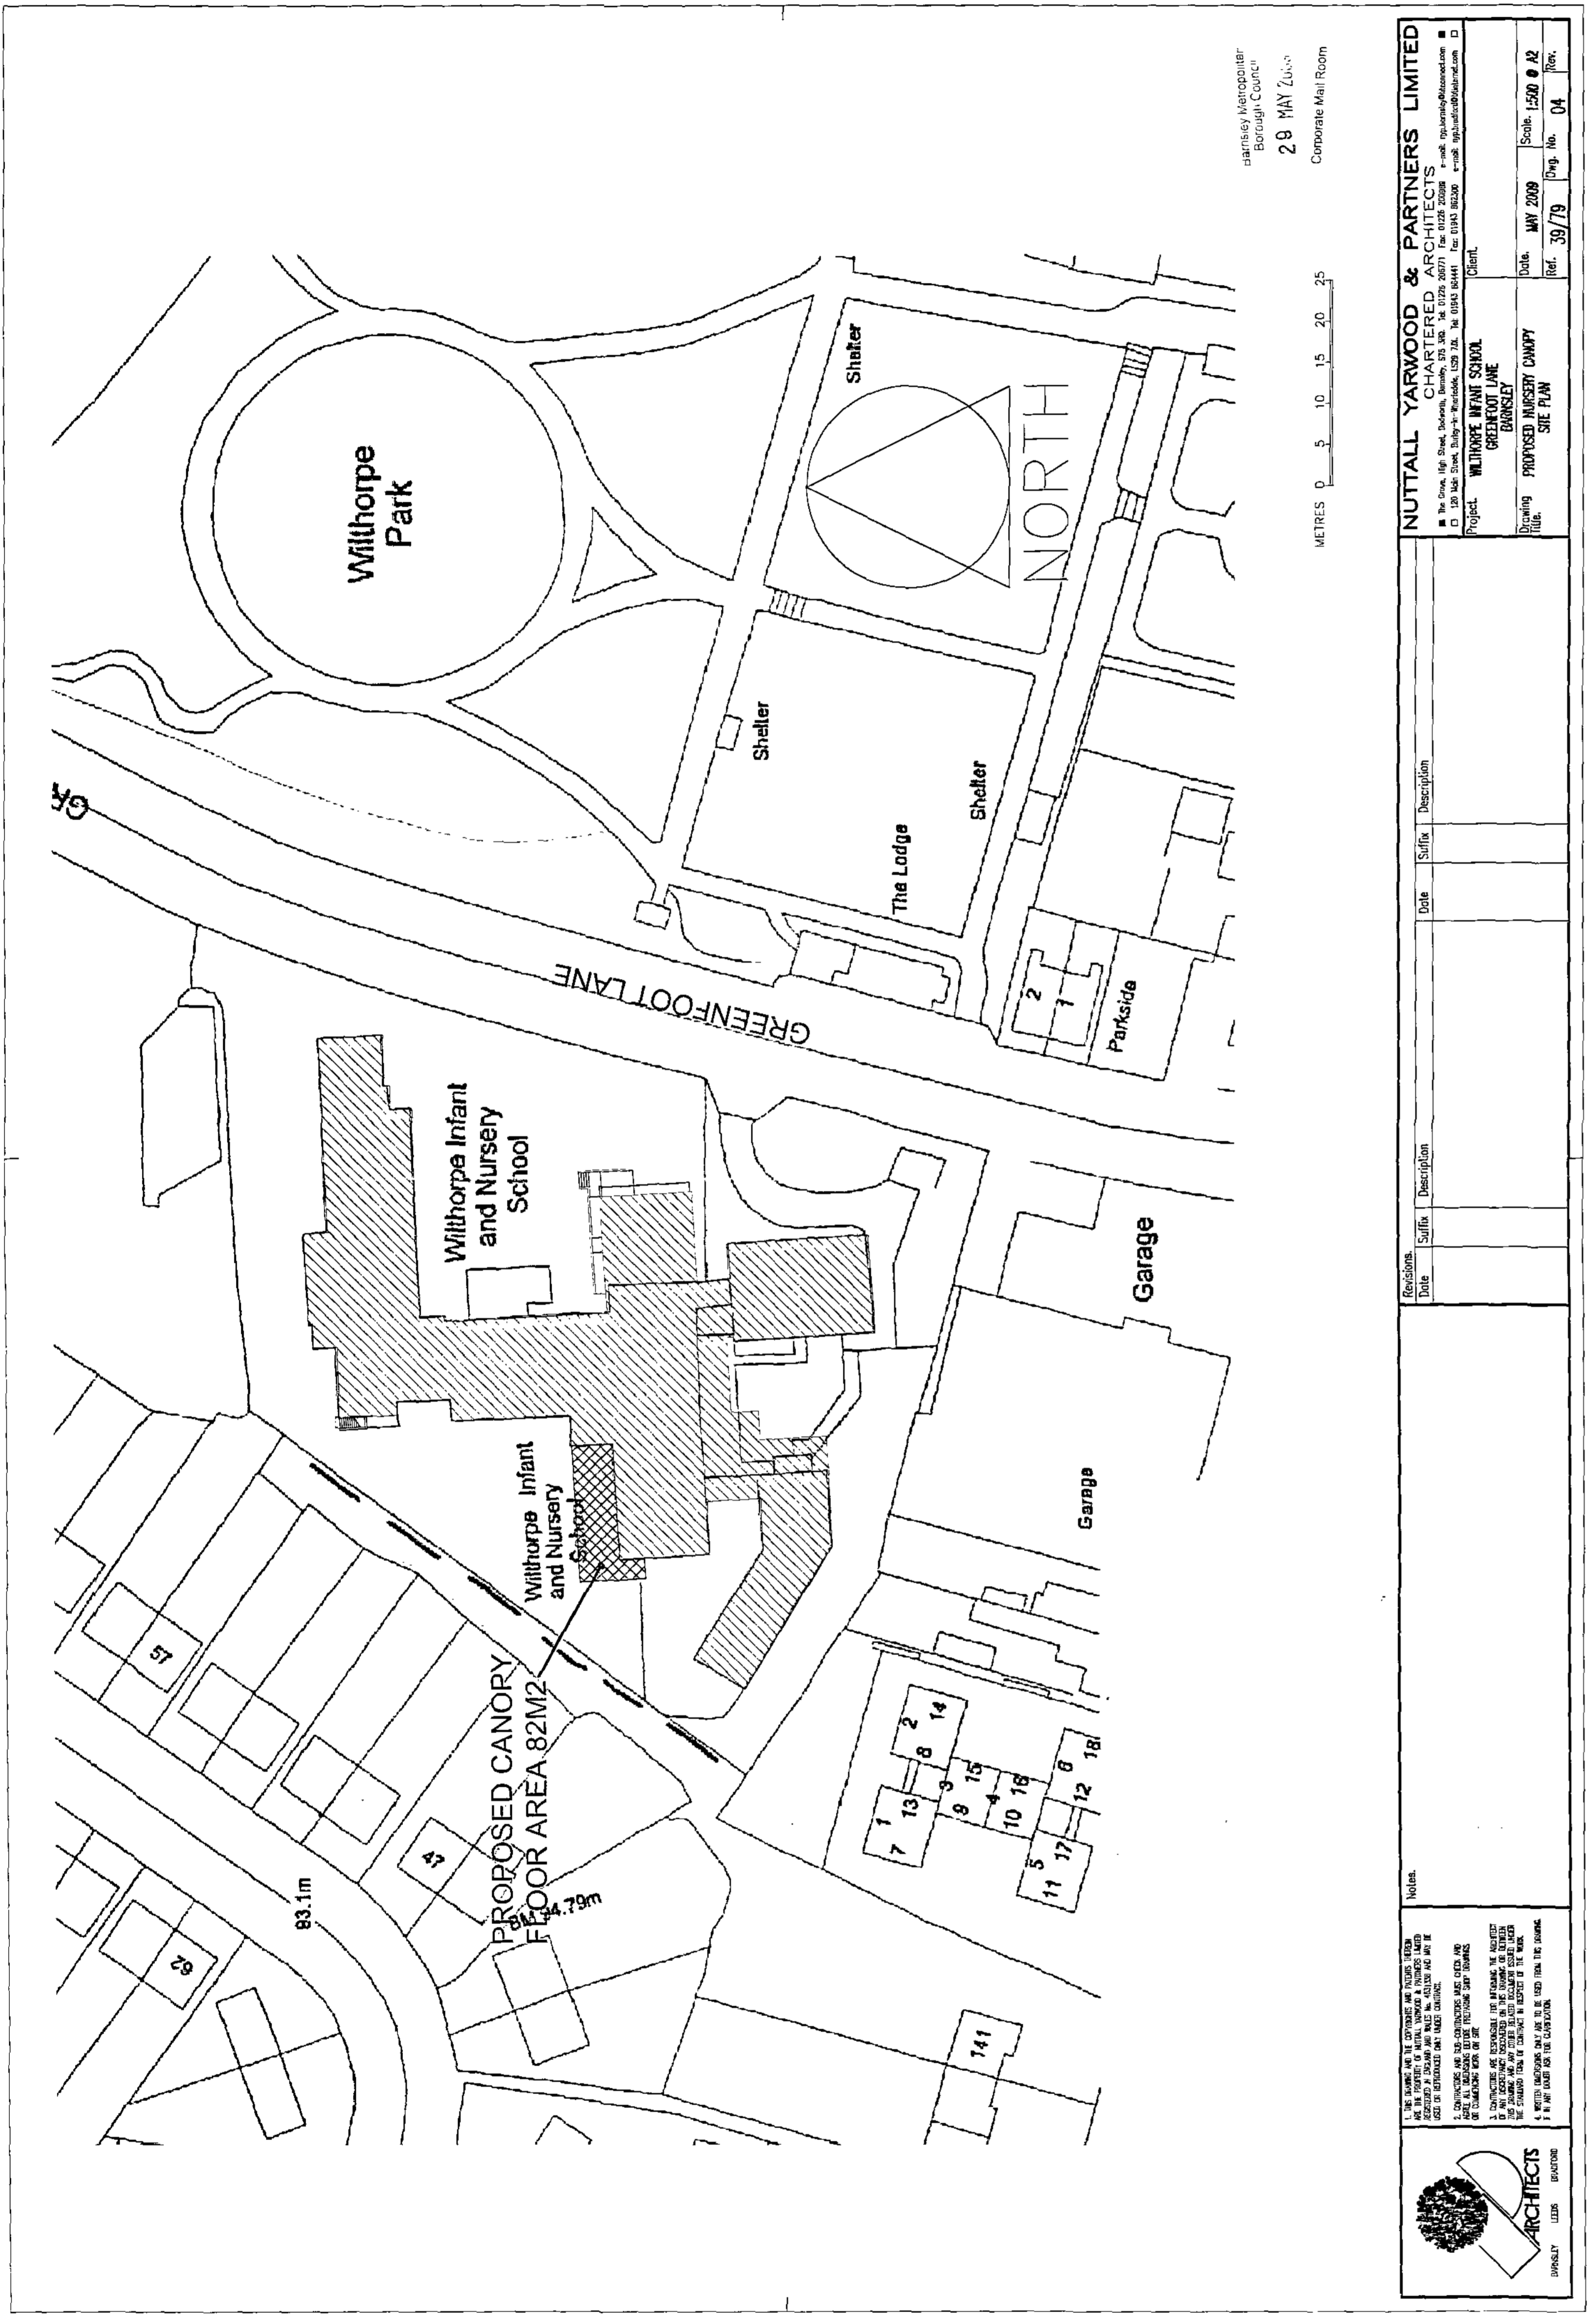

28 MM 2007
 Concourse Main Floor

NUTTALL YARWOOD & PARTNERS LIMITED

28 MM 2007
 Concourse Main Floor

Project: **WALTHAM MANE SCHOOL**

Client: **PROPOSED NURSERY CANOPY**

Site: **SITE PLAN**

Date: **14/03/07**

Scale: **A3**

Page: **01**

No.	Description	Date	Scale	Author	Check

Notes:

1. ALL DIMENSIONS ARE IN METERS UNLESS OTHERWISE STATED.
2. ALL DIMENSIONS ARE TO FACE UNLESS OTHERWISE STATED.
3. ALL DIMENSIONS ARE TO FACE UNLESS OTHERWISE STATED.
