





Proposed Left Elevation
1 : 100

EXISTING GARAGE
ELEVATION

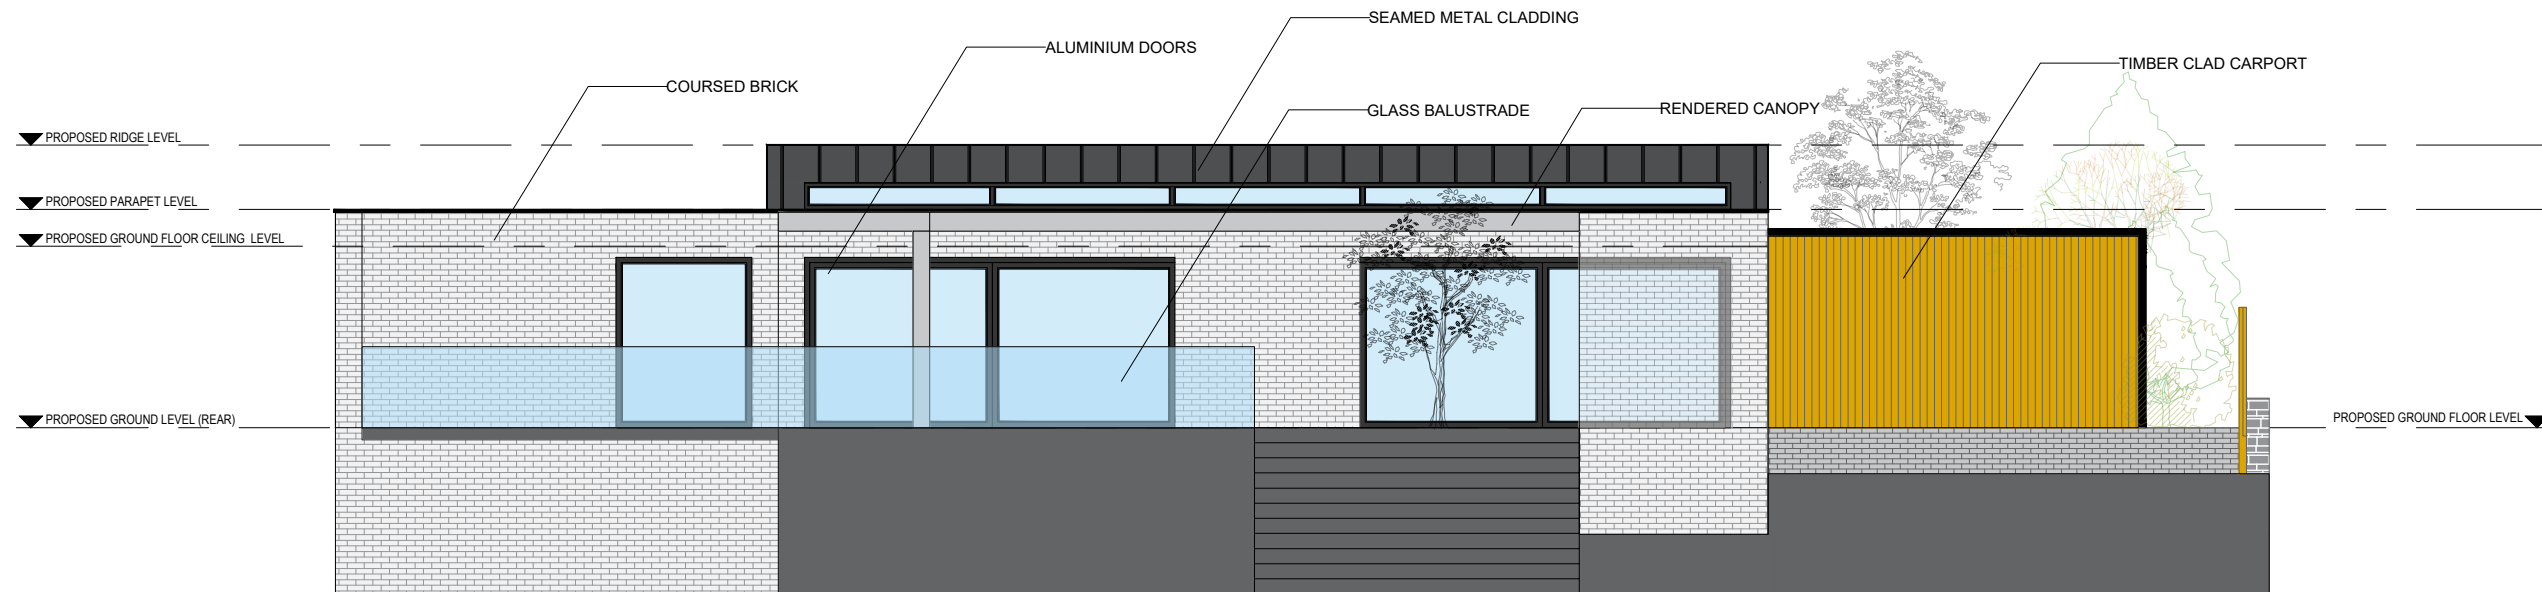

Proposed Rear Elevation
1 : 100

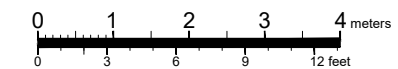

A	08/12/23	JP	Planning Submission Issue.
REV	DATE	BY	AMENDMENTS
DATE: 08/12/23 SCALE A3: 1 : 100 DRAWN BY: JP DWG TITLE: Proposed Elevations - 2 ADDRESS: 2 Kingwell Road, Worsbrough, S70 4AG CLIENT: Peace DRWG No: KR/Plan / 08 REV: A			