




ELEVATION A 1:100

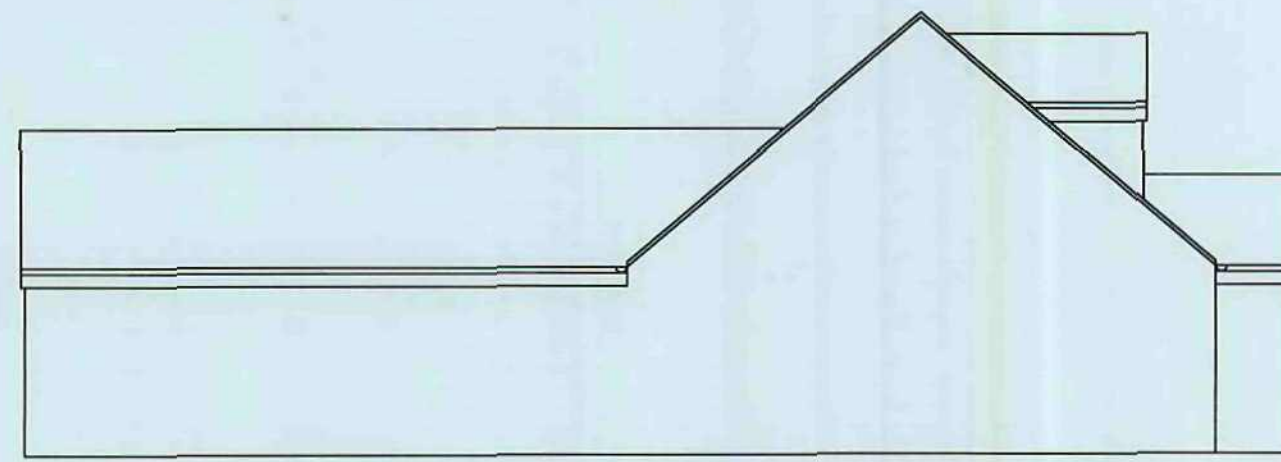

ELEVATION B 1:100

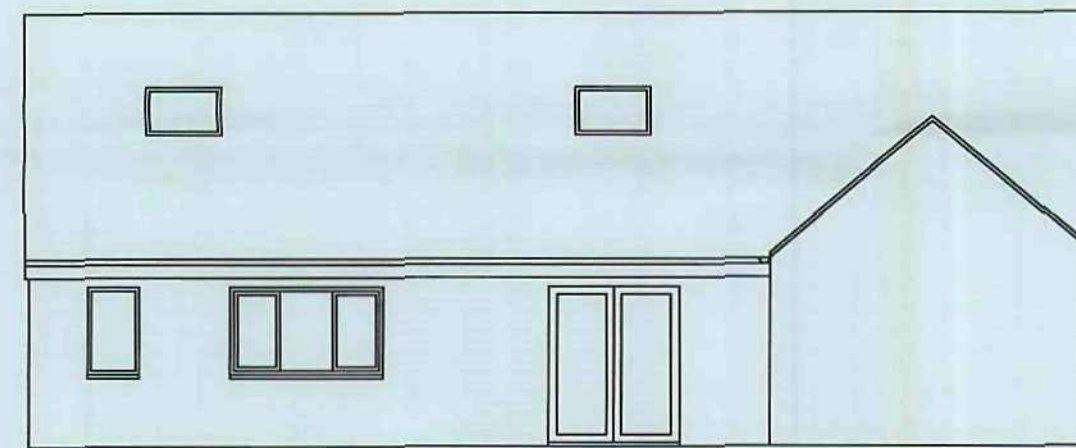


ELEVATION C 1:100

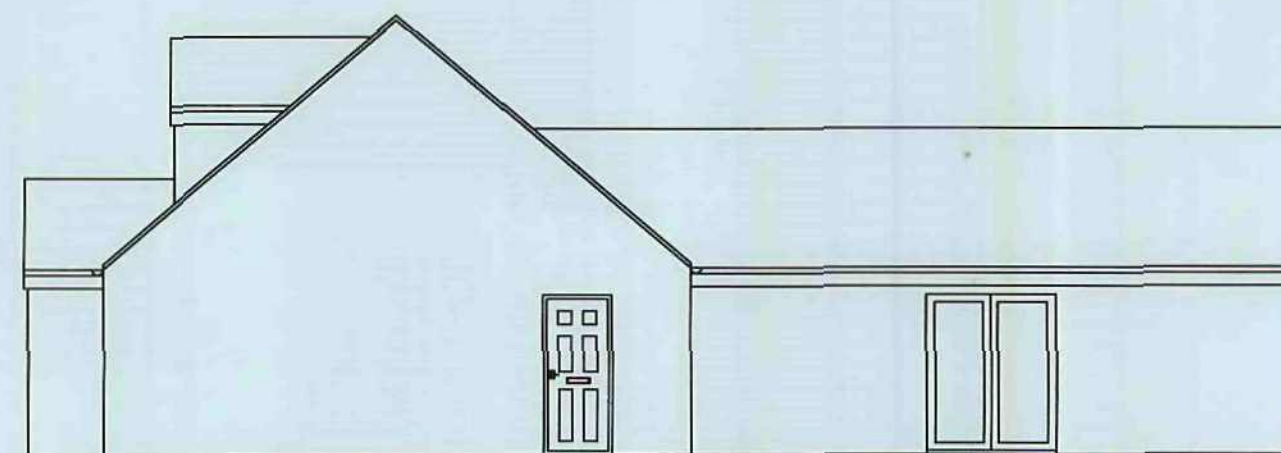


ELEVATION D 1:100


ROOF PLAN 1:100

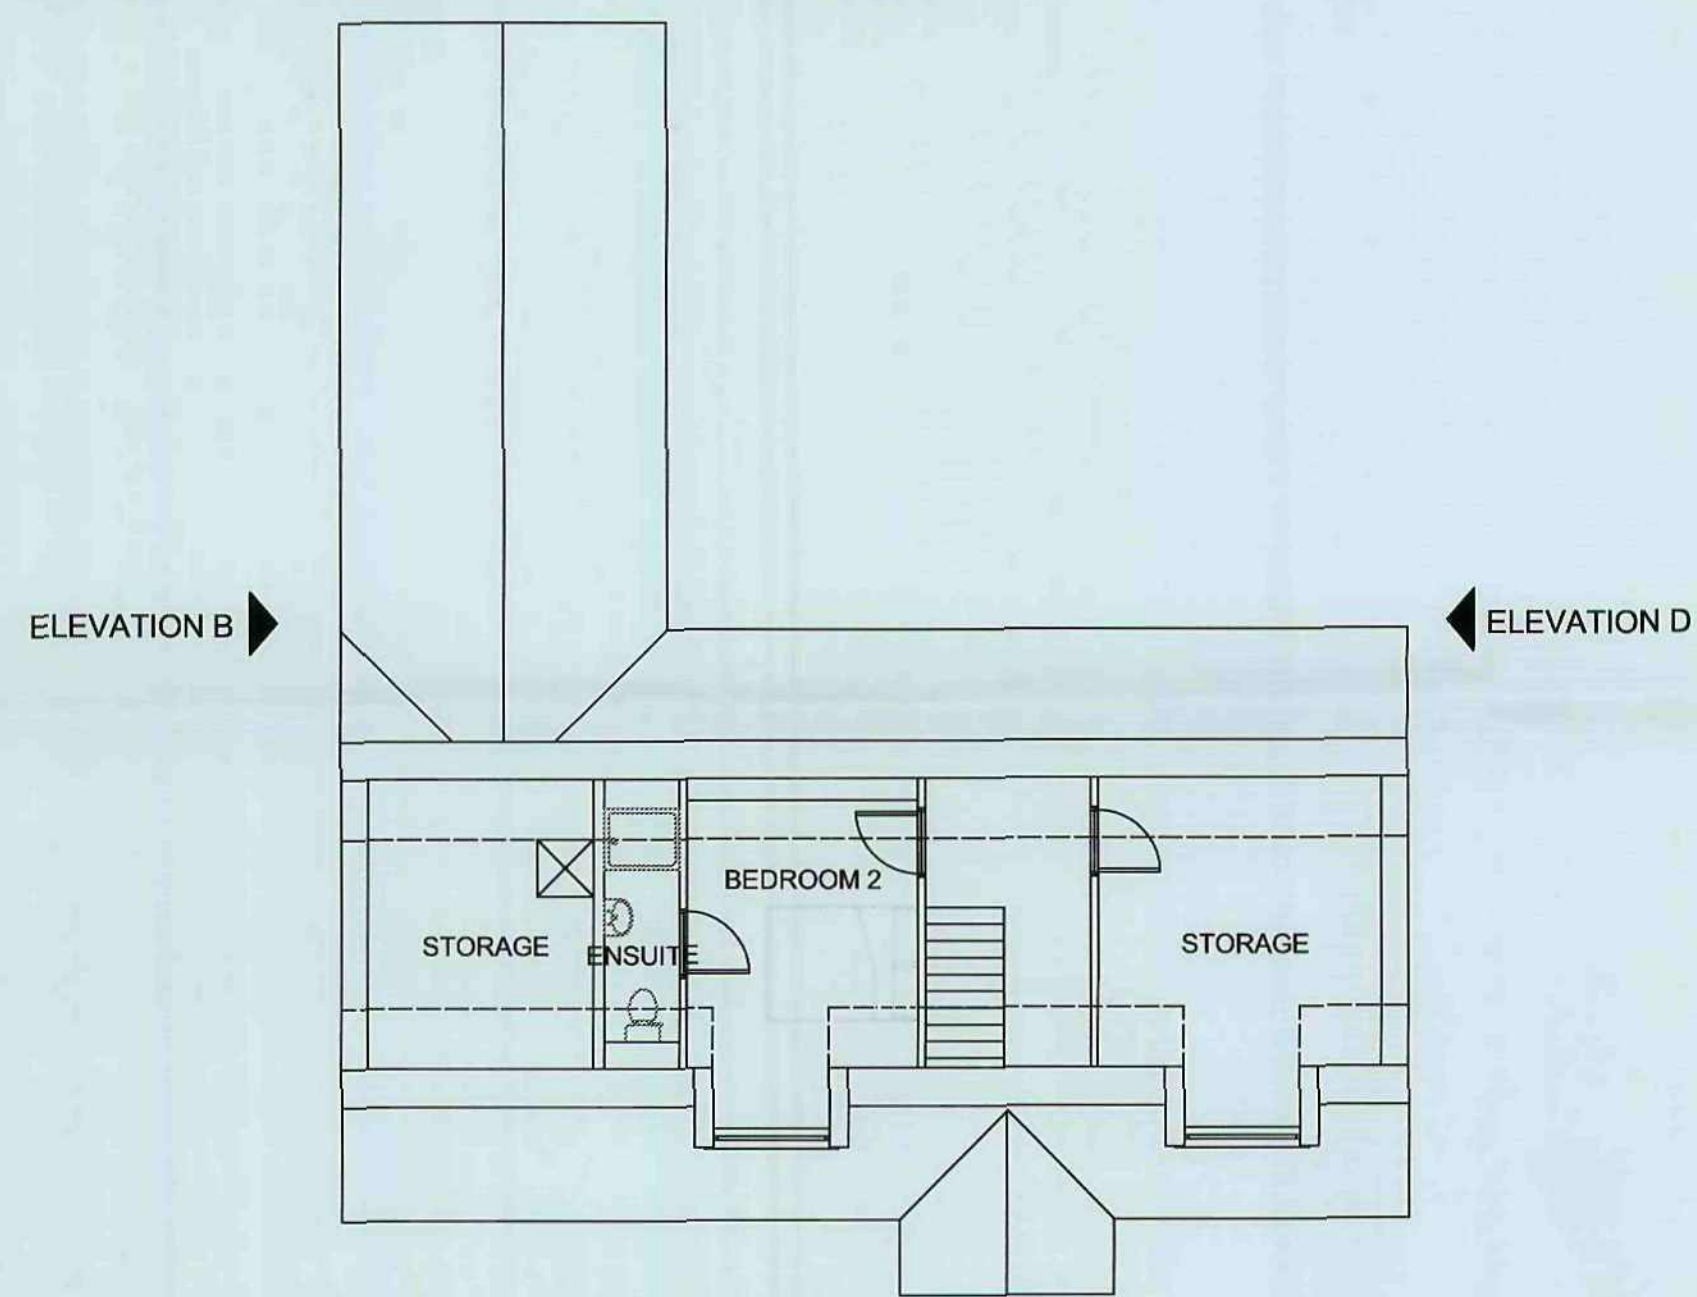


FIRST FLOOR PLAN 1:100

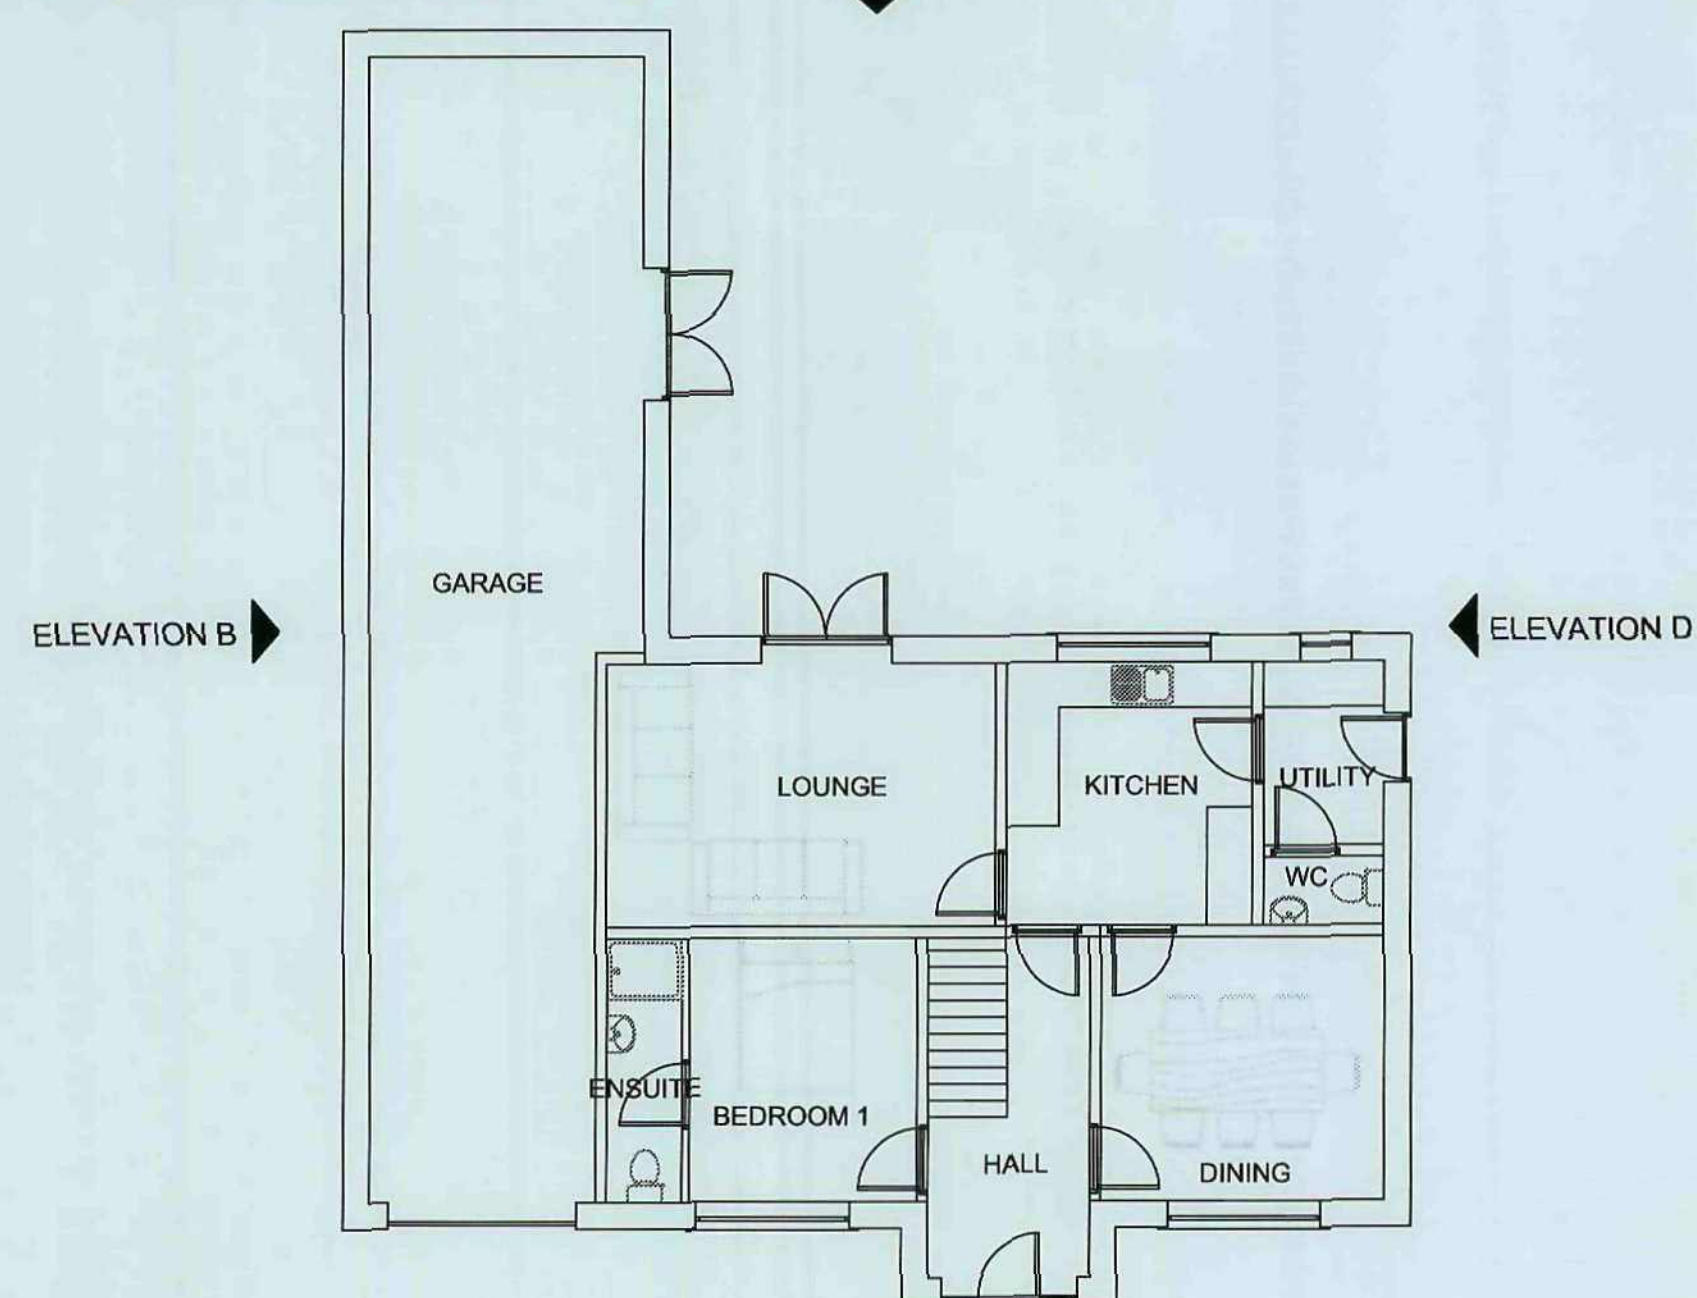


GROUND FLOOR PLAN 1:100

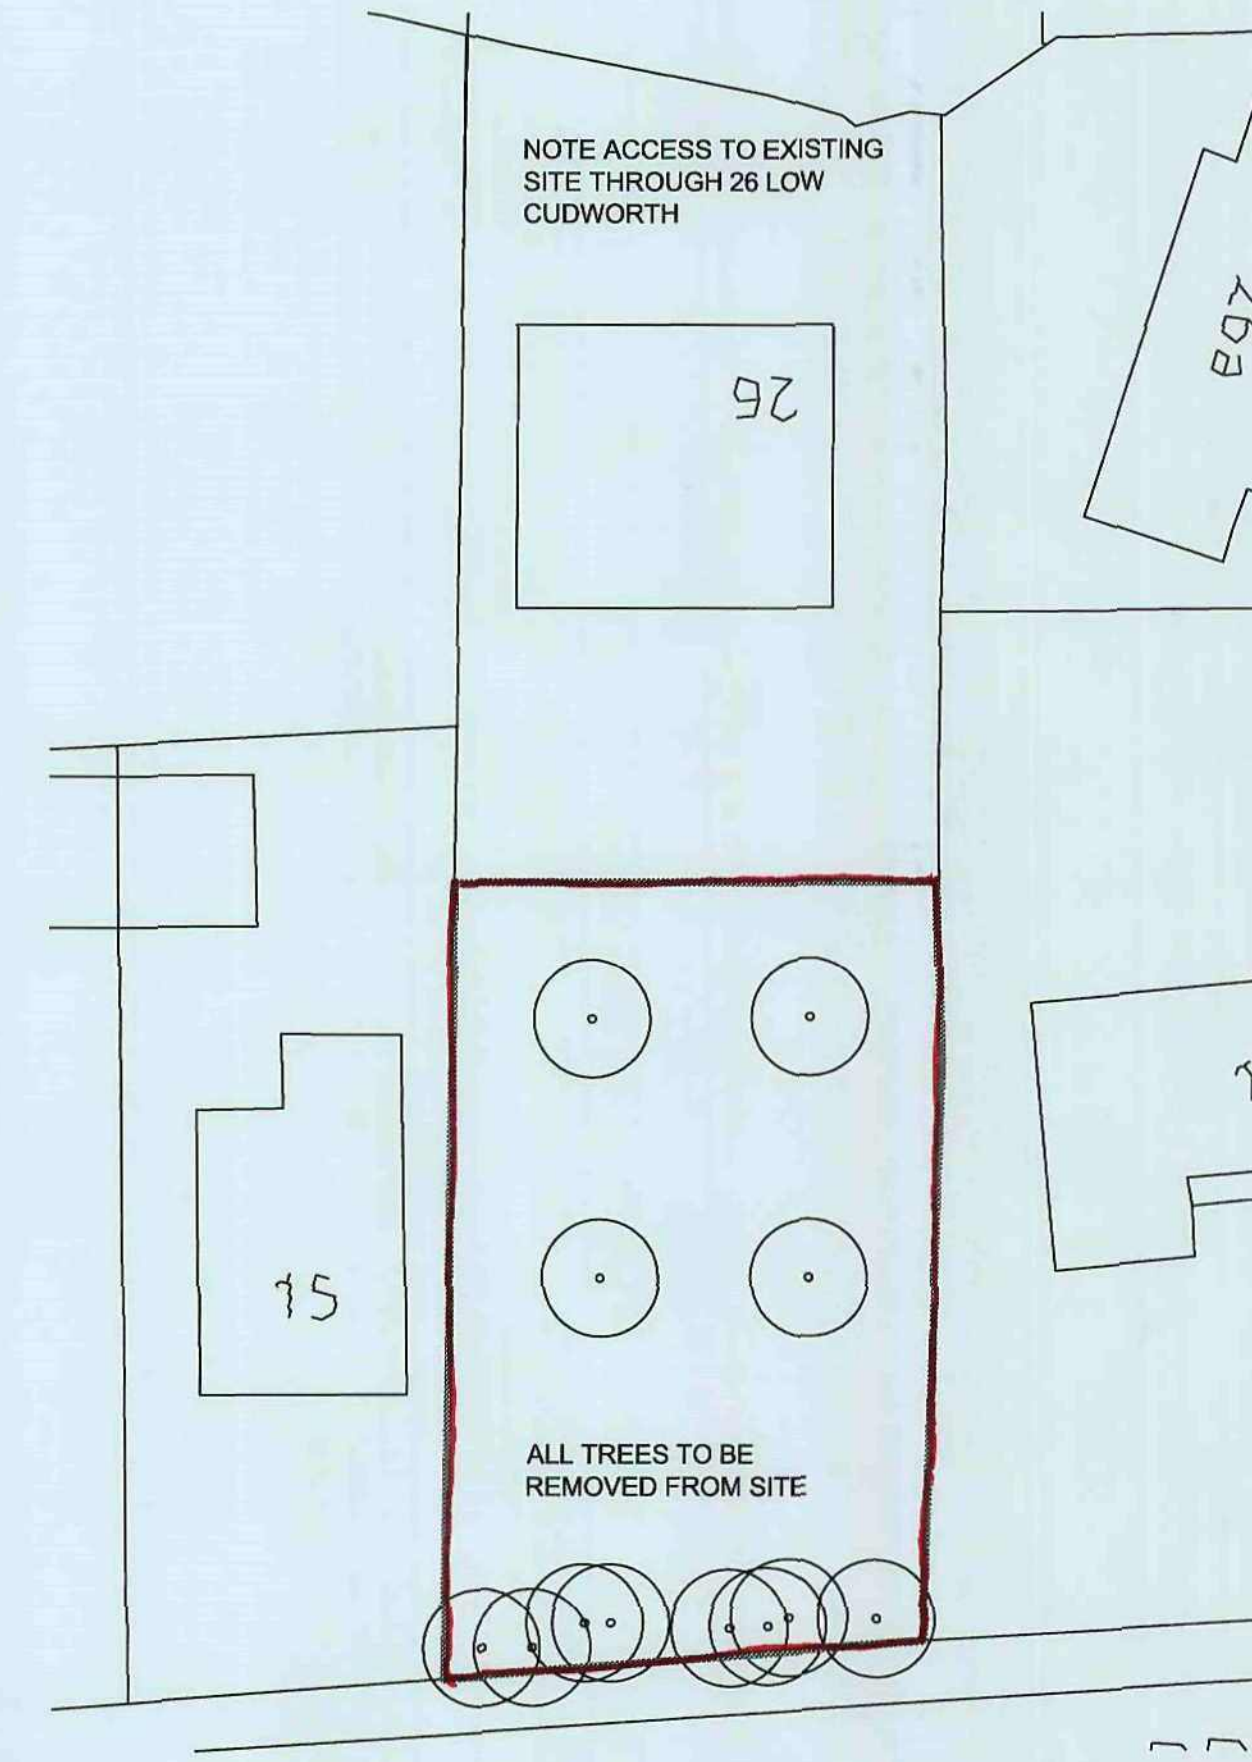

EXISTING SITE PLAN 1:250

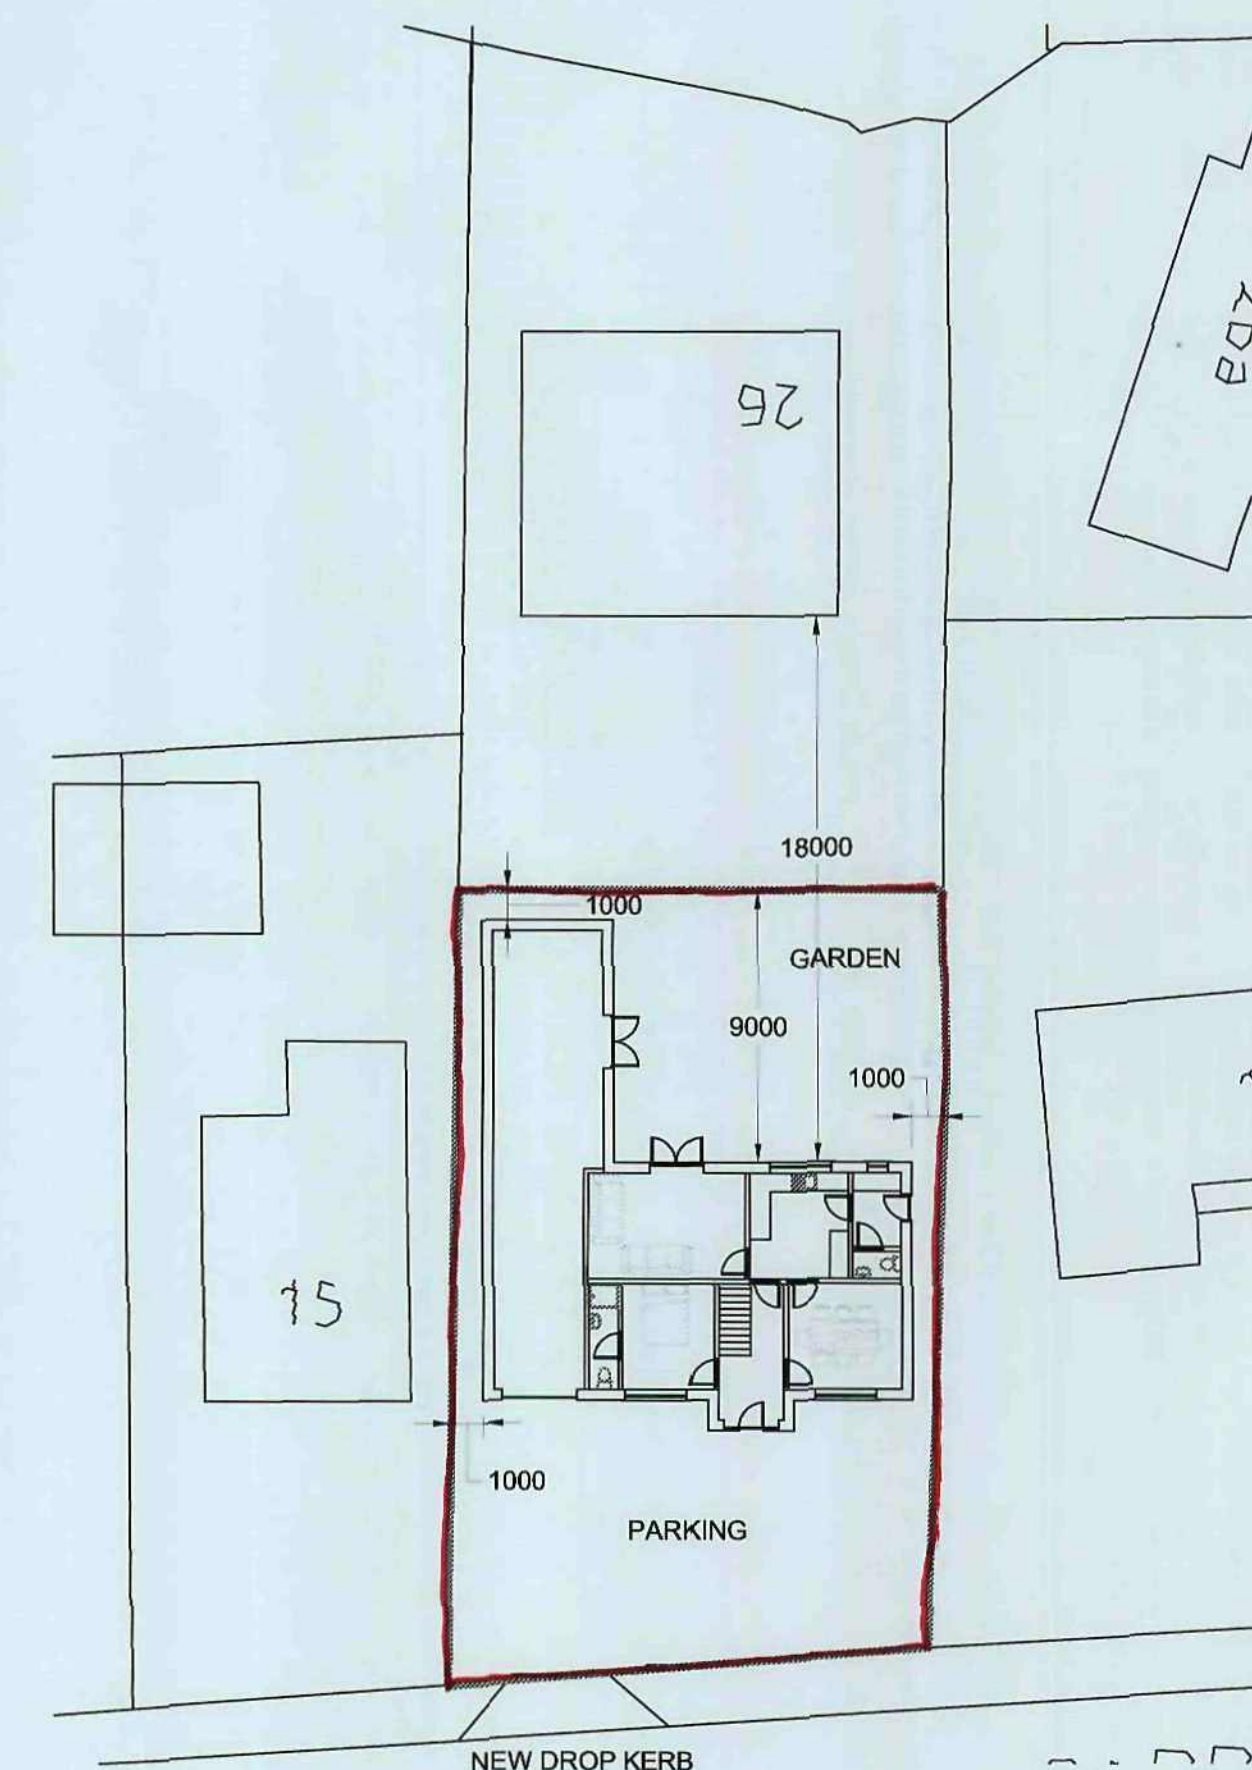

PROPOSED SITE PLAN 1:250

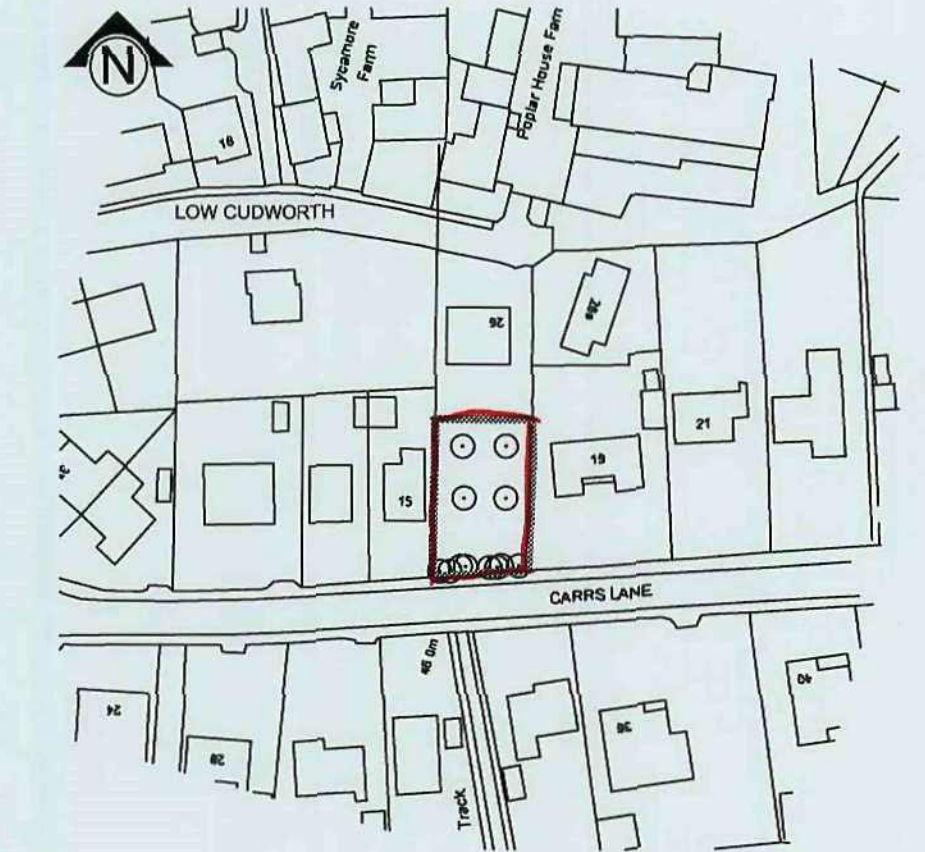

SITE LOCATION PLAN 1:1250

- NOTES
- PROPOSED WALLS AND GABLES CONSTRUCTED IN BRICKWORK TO MATCH ADJACENT PROPERTIES
  - PROPOSED NEW ROOFS CONSTRUCTED IN TILES TO MATCH ADJACENT PROPERTIES
  - PROPOSED DORMER WINDOWS TO HAVE TILED ROOF TO MATCH, UPVC CHEEKS AND DOUBLE GLAZED WINDOWS
  - PROPOSED ROOF LIGHTS TO BE DOUBLE GLAZED UPVC
  - PROPOSED NEW WINDOWS AND DOORS TO BE DOUBLE GLAZED UPVC
  - PROPOSED GARAGE DOOR COLOUR TO MATCH DOORS AND WINDOW FRAMES
  - PROPOSED RAINWATER GOODS IN UPVC
  - PROPOSED FACIAS IN UPVC
  - PROPOSED PAVED PARKING AREA TO FRONT OF PROPERTY TO BE PERMEABLE BLOCK PAVING
  - EXISTING STONE BOUNDARY WALLS TO BE RETAINED NEW TIMBER FENCE TO REAR

rev	description	date



PROJECT: Proposed Bungalow  
Land off Carrs Lane  
Cudworth

DRAWING TITLE:  
Existing and Proposed Plans  
and Elevations

SCALE: VAR DATE: DECEMBER 2011  
DRAWING NO: REVISION:

001