


**GENERAL NOTES:**

Drawing copyright of DS&L Property Consulting Ltd.

Dimensions should be checked and verified on site prior to any construction or alteration.

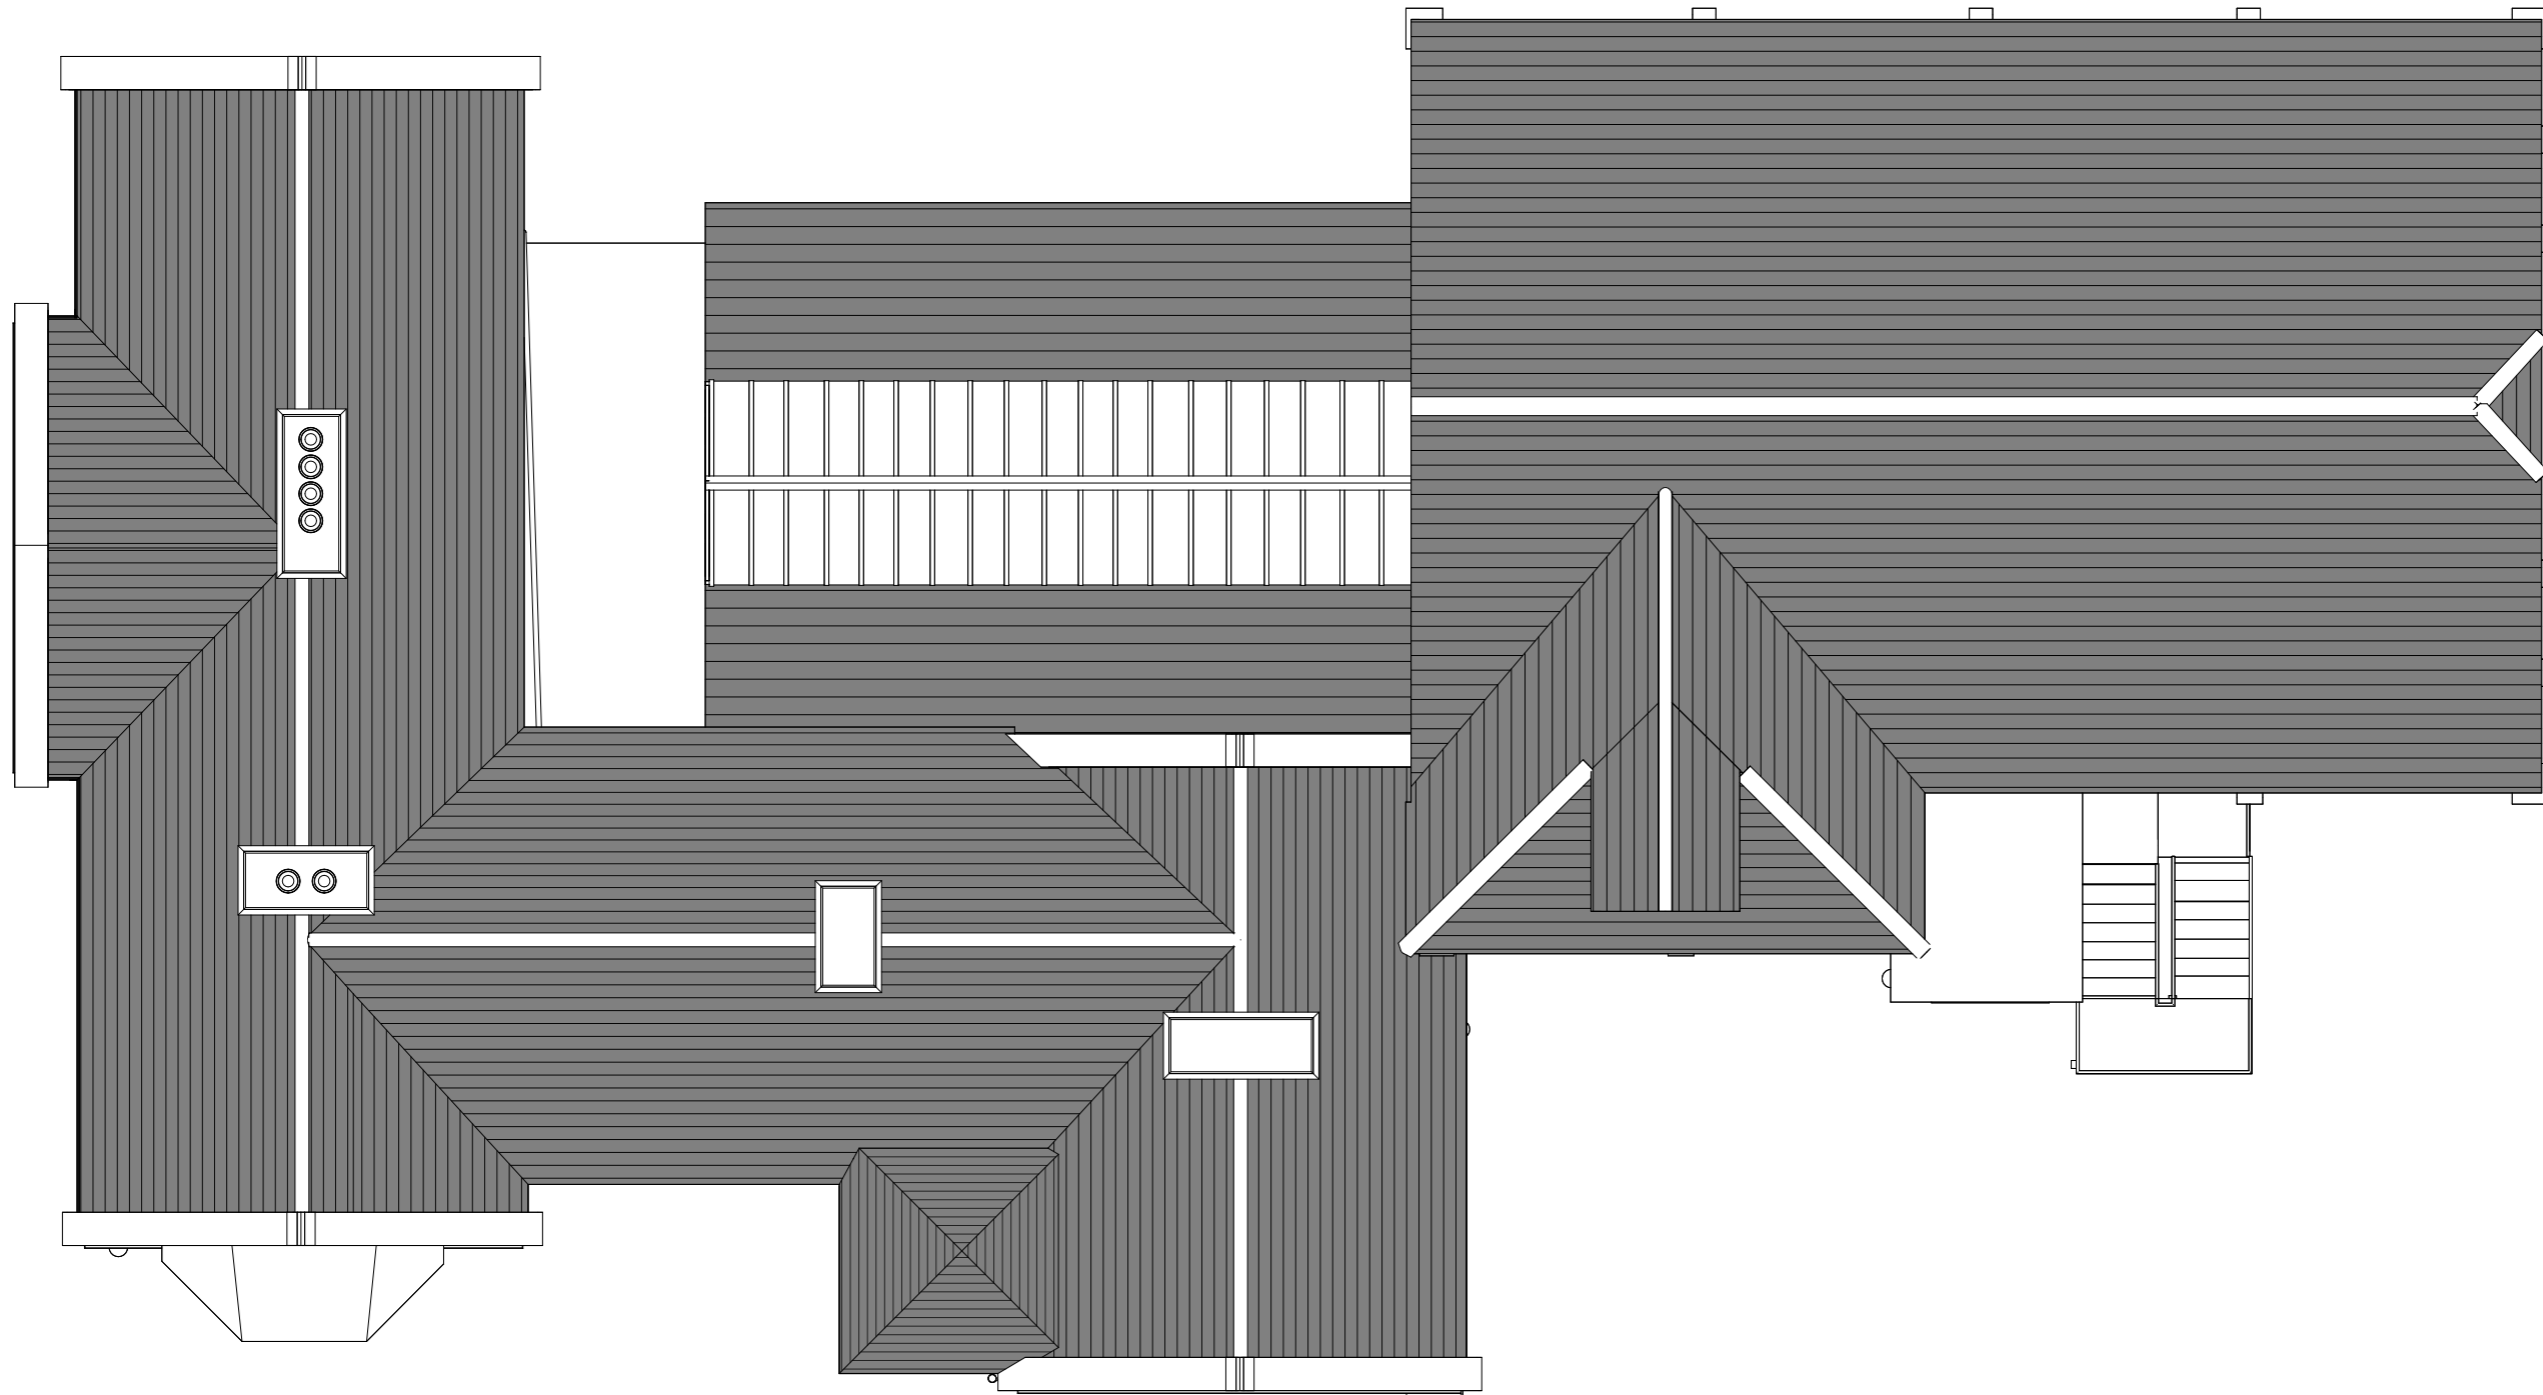

EXISTING ROOF PLAN

Date:	Rev:	Description:

Site Address:  
23 Queens Rd, Barnsley S71 1AN

Project:  
Conversion to flats

Drawing title:  
Existing Roof

Status:	Date:	Project no:
Planning	03/2026	2026-2190

Drawing no:	Revision:	Scale:
03		1 : 100 @A3

