




FRONT ELEVATION
AS PROPOSED



SIDE ELEVATION
AS PROPOSED

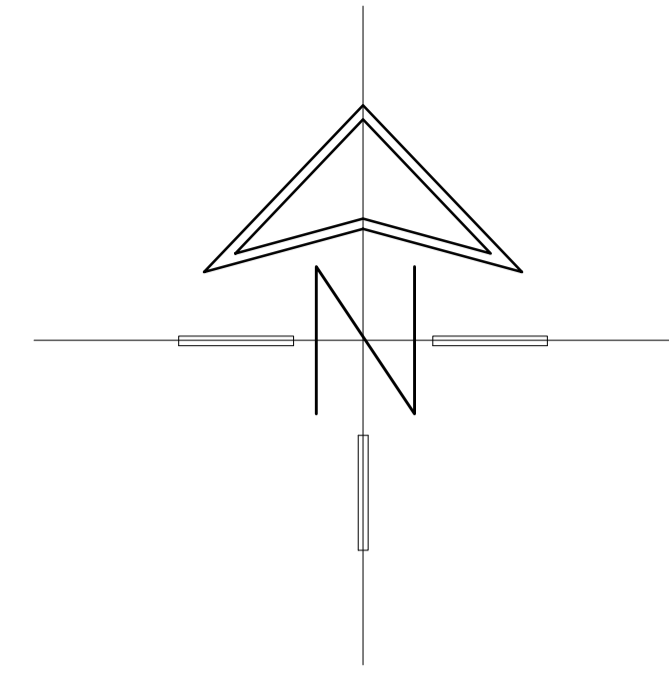


SITE PLAN
SCALE 1:500




LOCATION PLAN
SCALE 1:1250



SIDE ELEVATION
AS PROPOSED

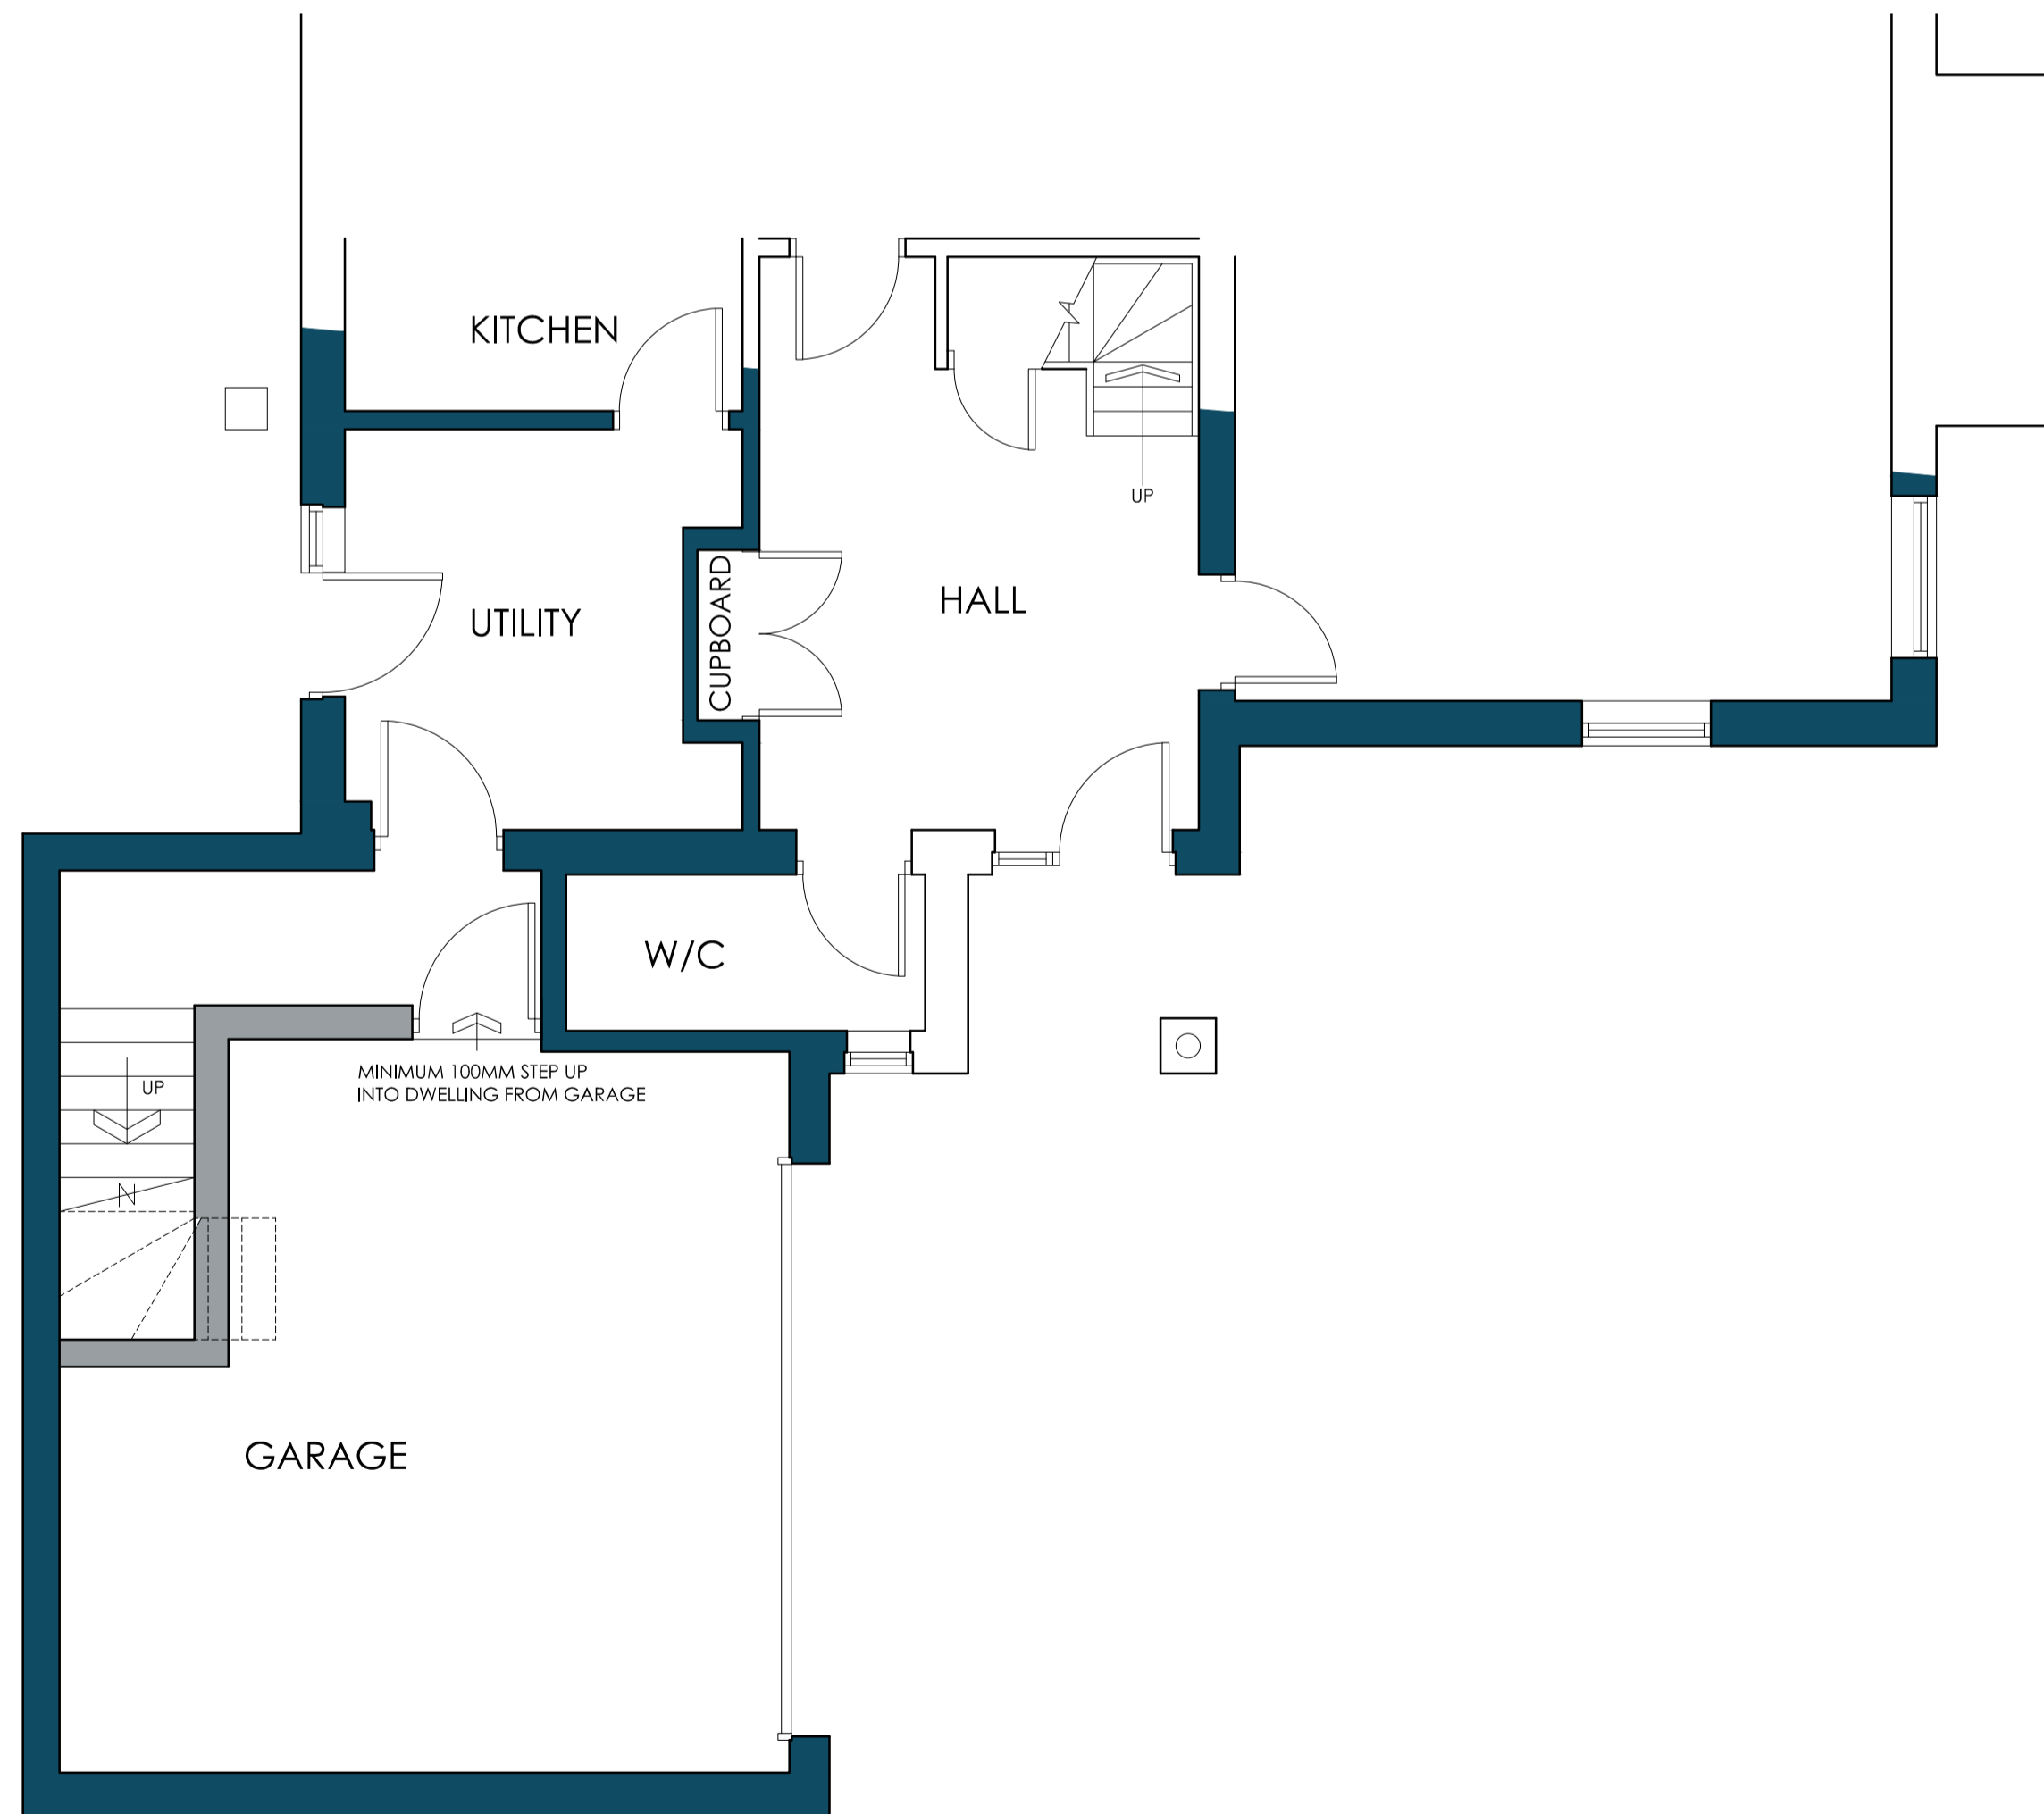

GROUND FLOOR PLAN
AS PROPOSED

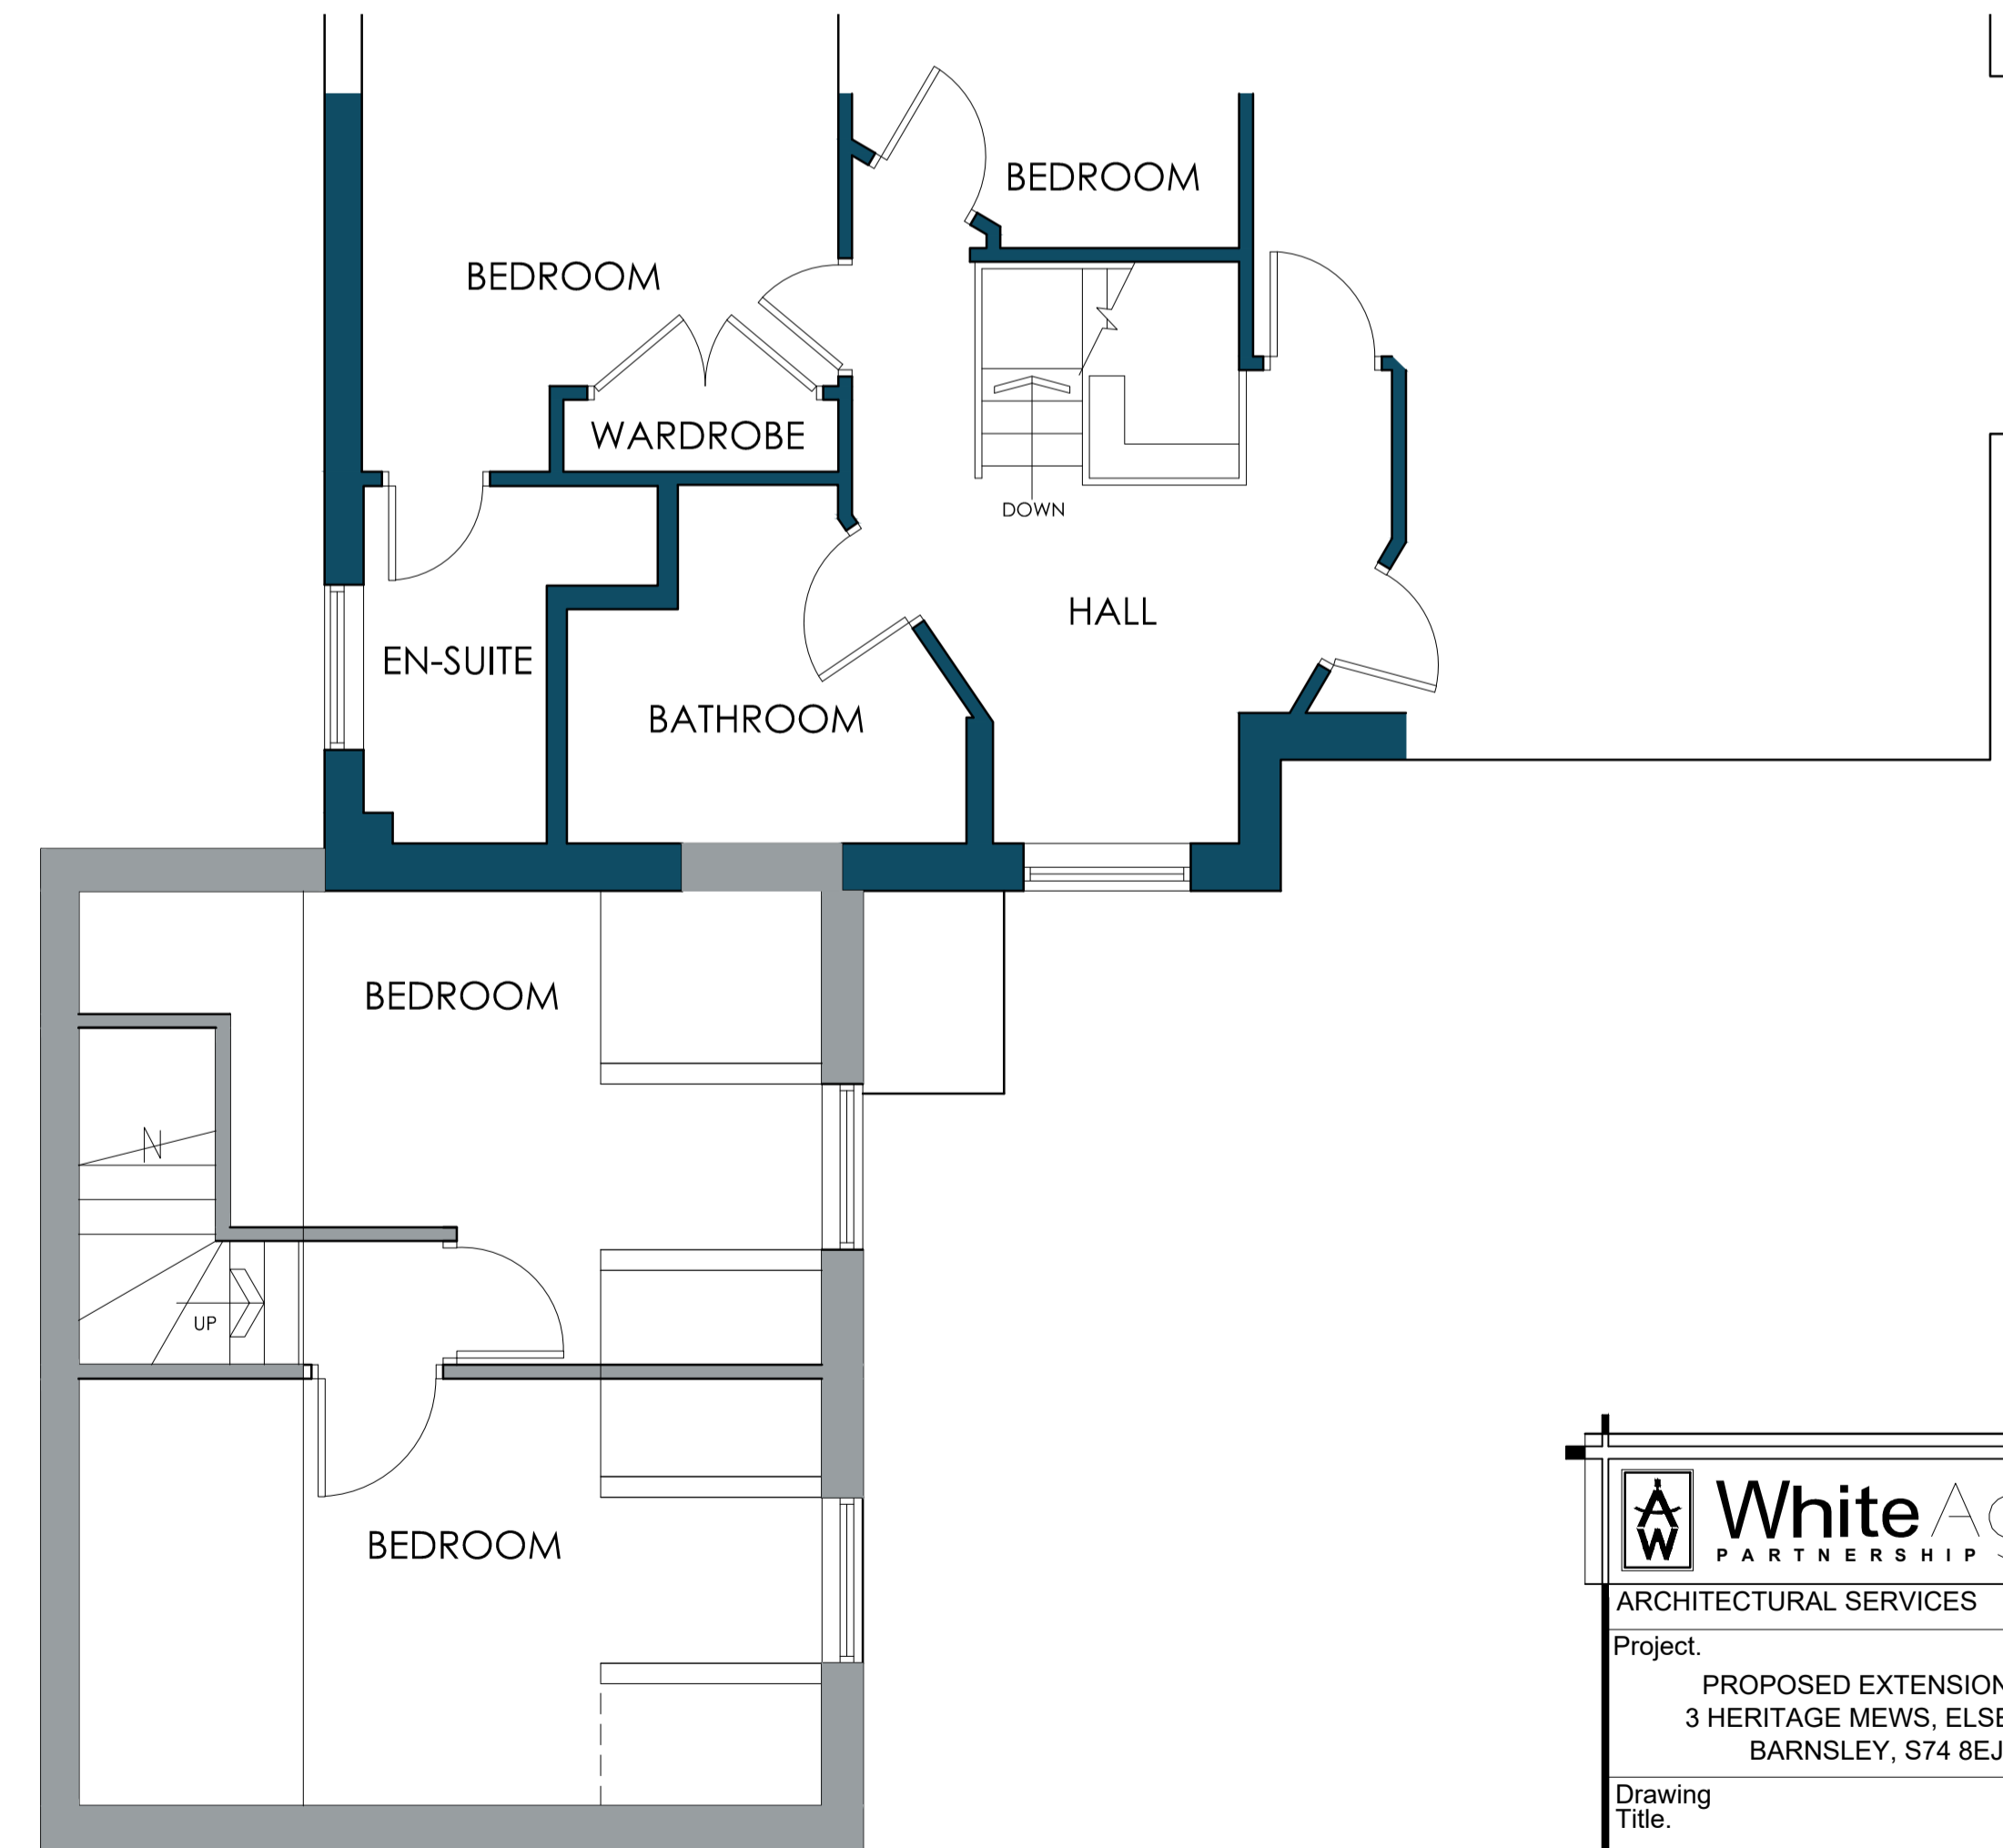

FIRST FLOOR PLAN
AS PROPOSED

		OFFICE ONE, 34 VICTORIA ROAD, BARNSELY, S70 2BU Phone: 01226 208482 Email: info@whiteaguspартnership.co.uk Web: www.whiteaguspартnership.co.uk			
ARCHITECTURAL SERVICES		Project: PROPOSED EXTENSION AT 3 HERITAGE MEWS, ELSECAR BARNSELY, S74 8EJ			
Drawing Title: PLANS AND ELEVATIONS		Client: MR J LAWRENCE			
Date: JUNE 2021		Scale: 1:50 & 1:100 @ A1			
Ref: 21-071		Dwg. No. / Rev. 02 / B			
Date	Suffix	Description	Date	Suffix	Description
17-07-21	A	REVISED TO CLIENTS REQUIREMENTS			
19-07-21	B	INTERNAL DOOR TO GARAGE ADDED			