



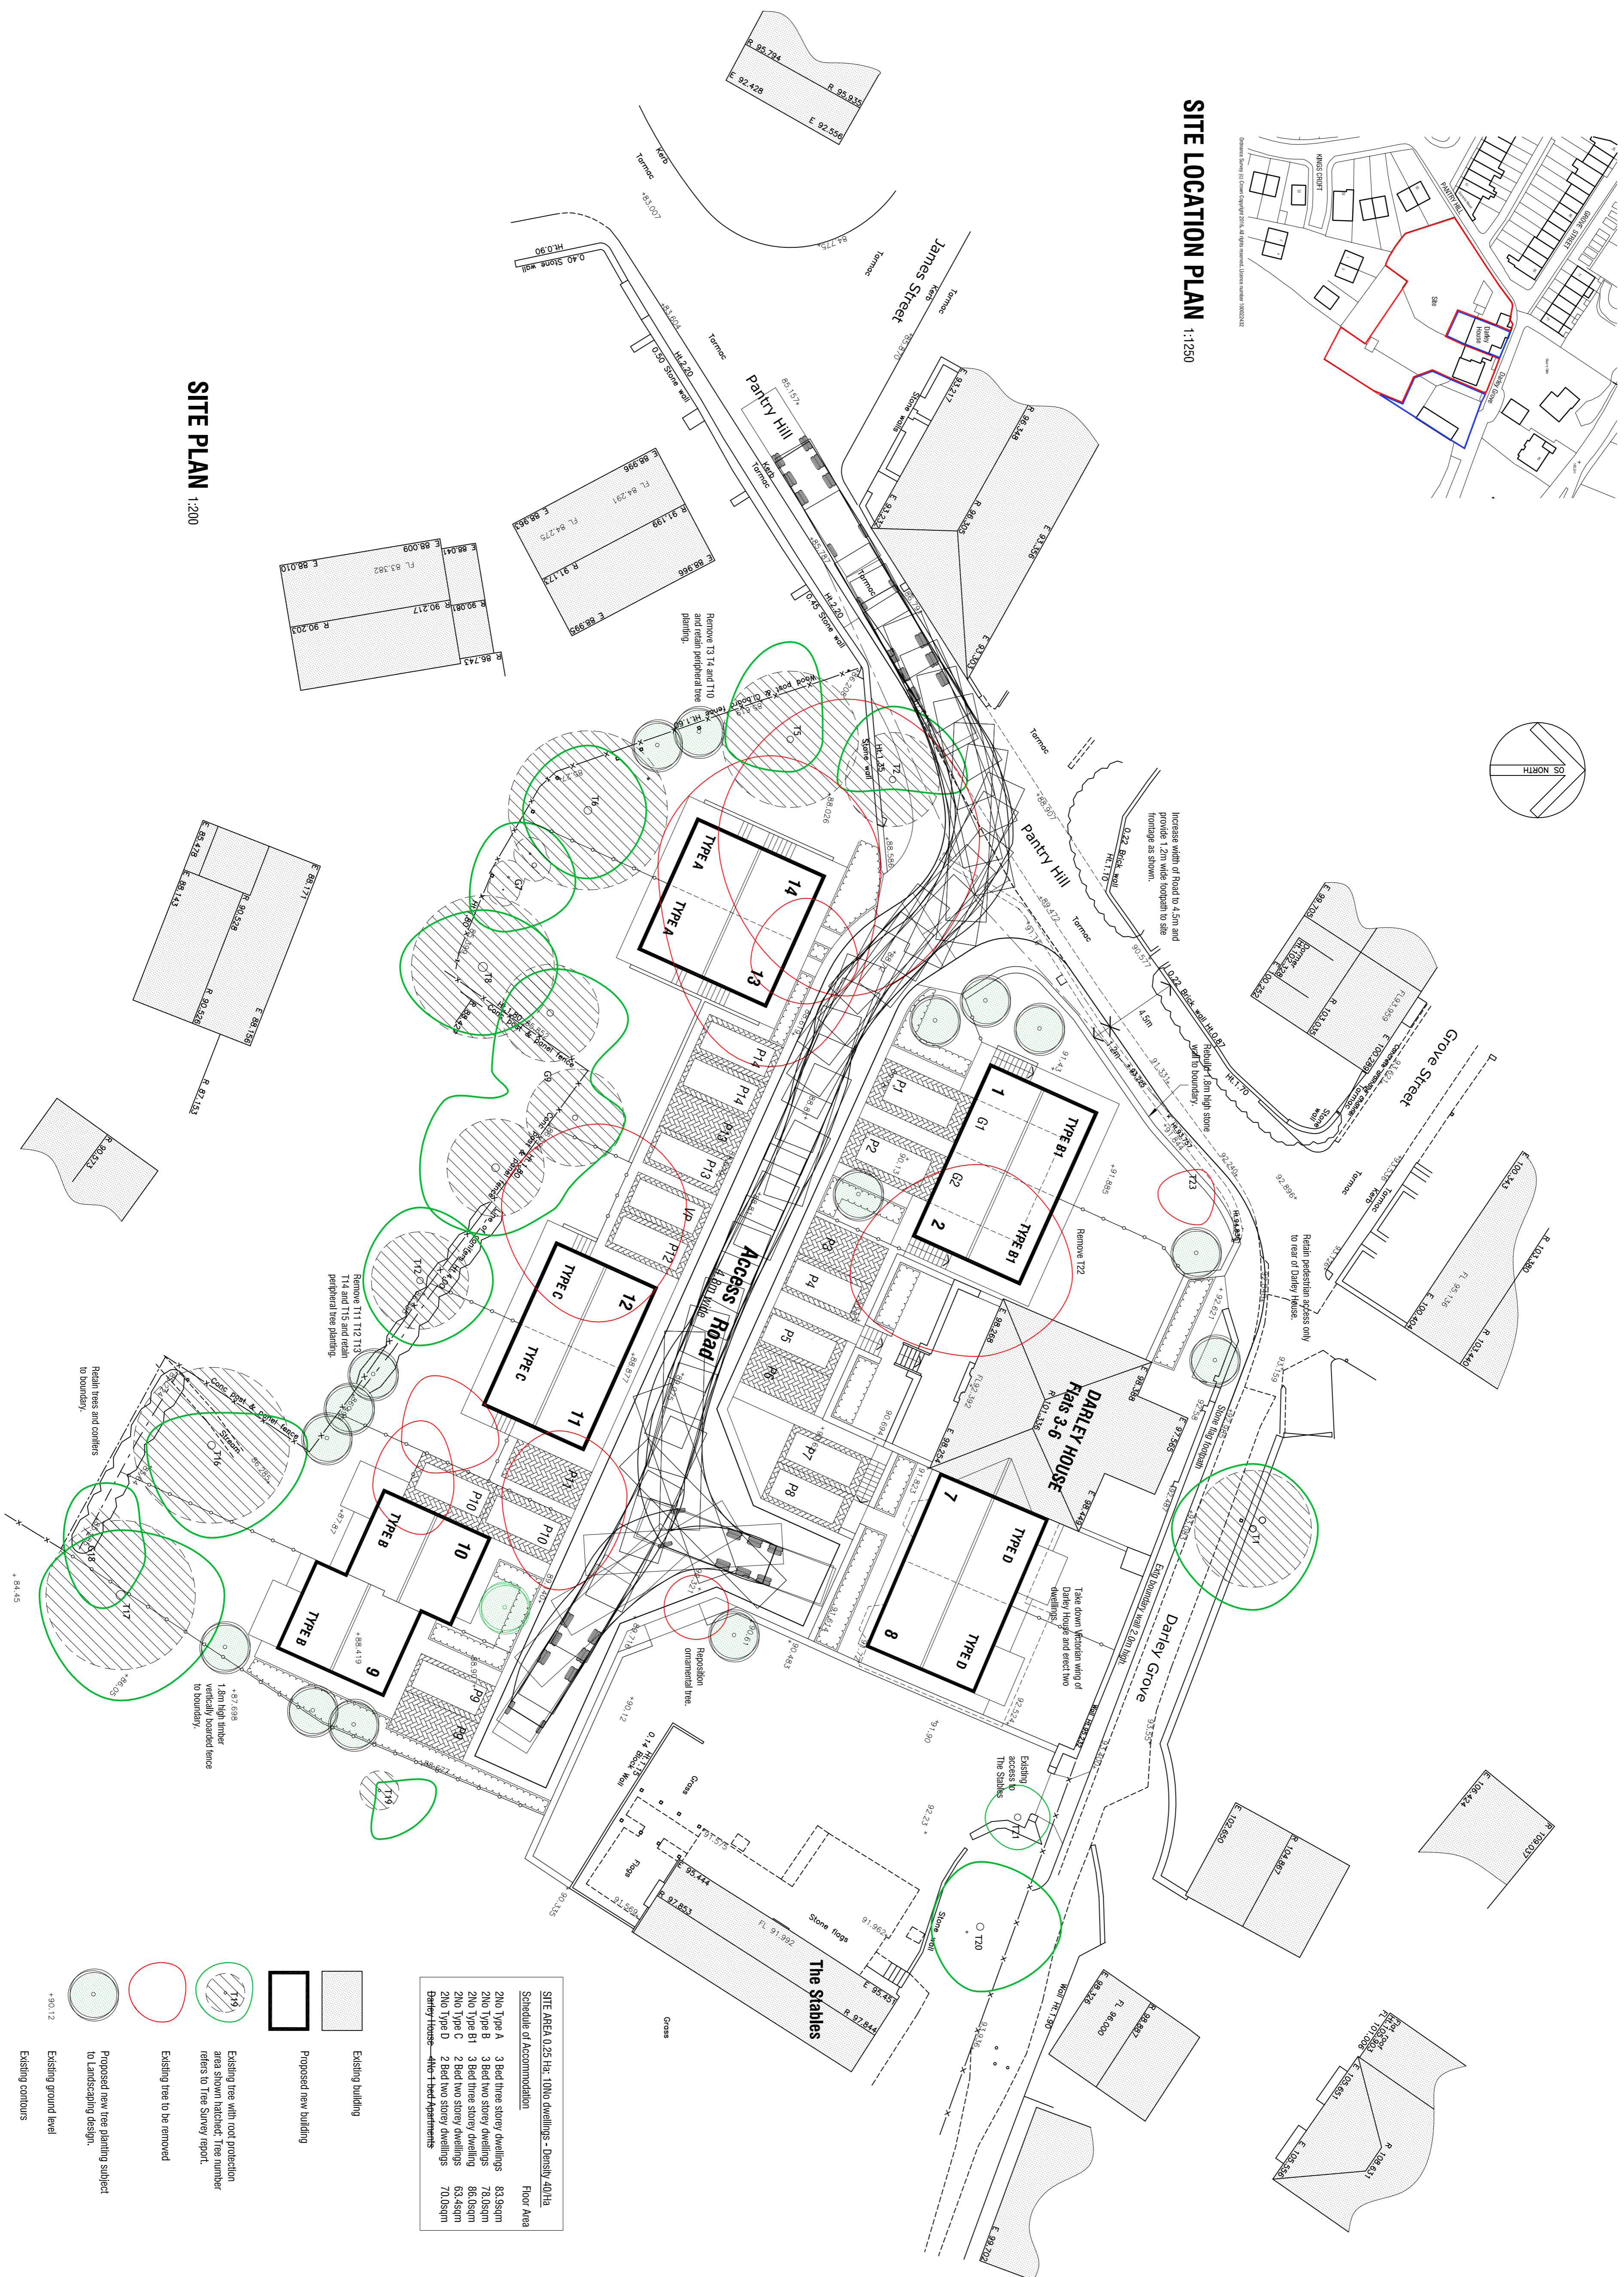

SITE LOCATION PLAN 1:1250

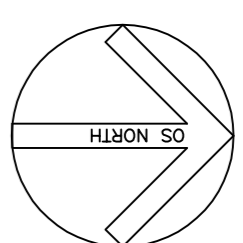

SITE PLAN 1:200

SITE AREA 0.25 Ha - TD06 dwellings - Density 40/14		
Schedule of Accommodation		
2/0 Type A	3 Bed three storey dwellings	83.5sqm
2/0 Type B	3 Bed two storey dwellings	78.0sqm
2/0 Type B1	3 Bed three storey dwellings	86.8sqm
2/0 Type C	2 Bed two storey dwellings	63.4sqm
2/0 Type D	2 Bed two storey dwellings	70.0sqm
Dairy House - 4th + 5th Apartments		

- Existing building
- Proposed new building
- Existing tree with root protection area shown hatched. Tree number refers to Tree Survey report.
- Existing tree to be removed
- Proposed new tree planting subject to Landscaping design.
- Existing ground level
- Existing contours

RESIDENTIAL DEVELOPMENT
DARLEY HOUSE
PANTRY HILL
WORSBROUGH DALE
BARNESLEY

OUTLINE PROPOSALS
SITE PLAN

architectural design and building consultants
 mbooth design

Fairfield House
 Barnsley S70 2SE, Barnsley
 T: 01228 286256
 M: 07881 888300
 E: mboothdesign@btconnect.com

Scale AS SHOWN @ A1 Drawn ALB
 Date OCT 2017 Ref. 18.20
 Date OCT 2017 Rev. C
 Dwg No. P10

C:\18012018 - Amended Location Plan to exclude Dairy House
 from application site; amend Schedule of accommodation;
 9.9.17.2017 - Amended layout.
 A.27.12.17 - Amended access, add trucking; amend design of
 links 1 and 2.