



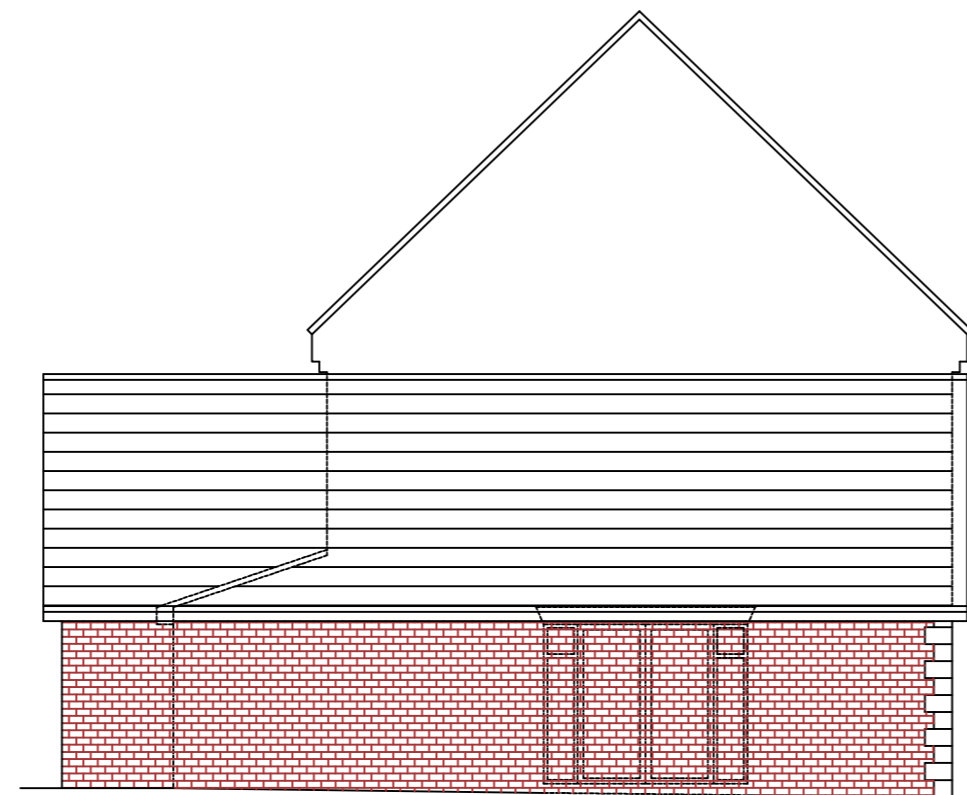


FRONT ELEVATION  
AS PROPOSED

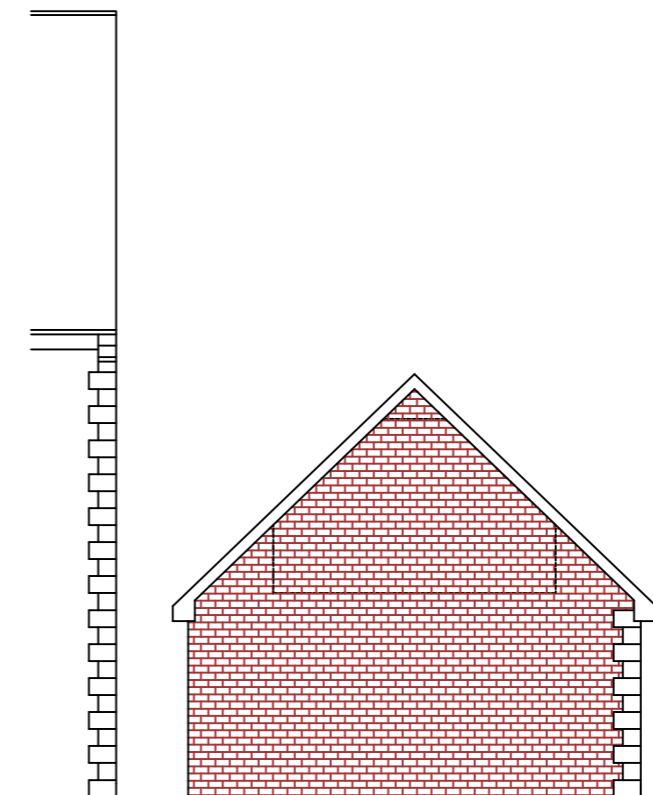


SIDE ELEVATION  
AS PROPOSED




REAR ELEVATION  
AS PROPOSED

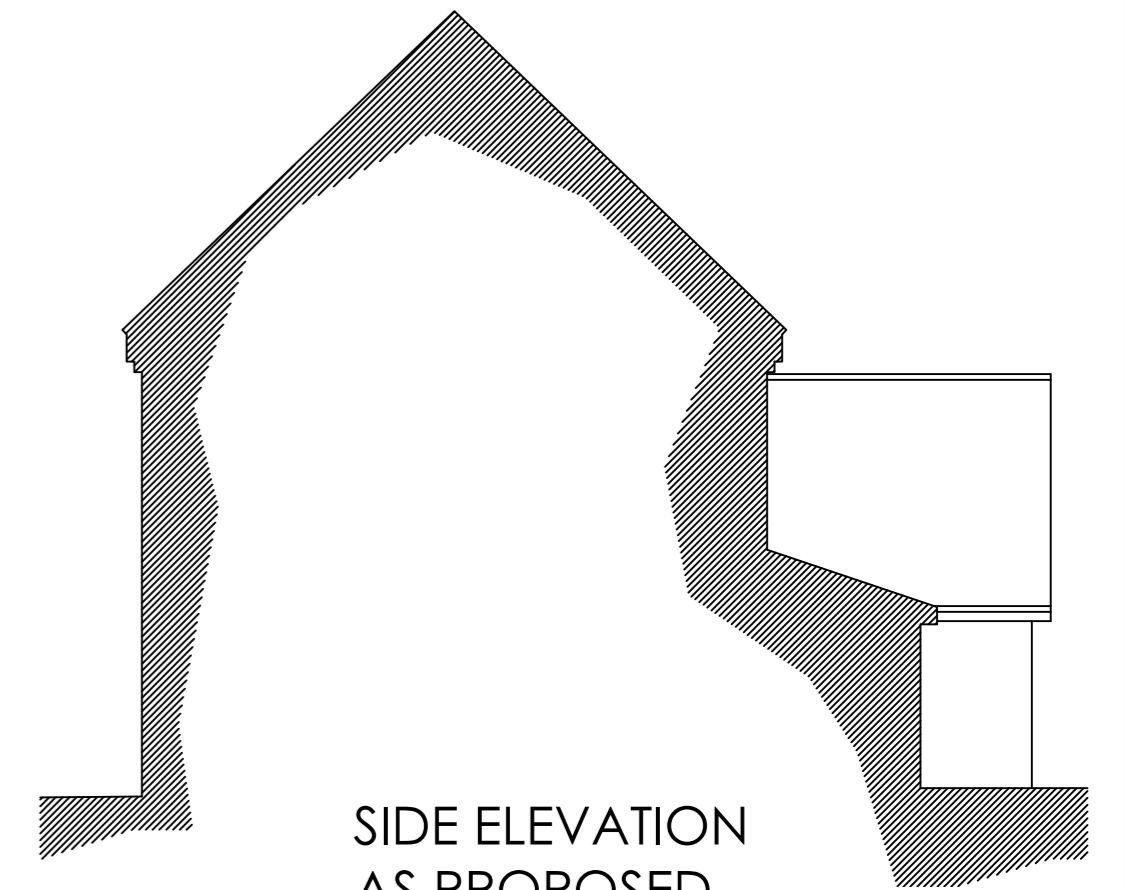

SIDE ELEVATION  
AS PROPOSED

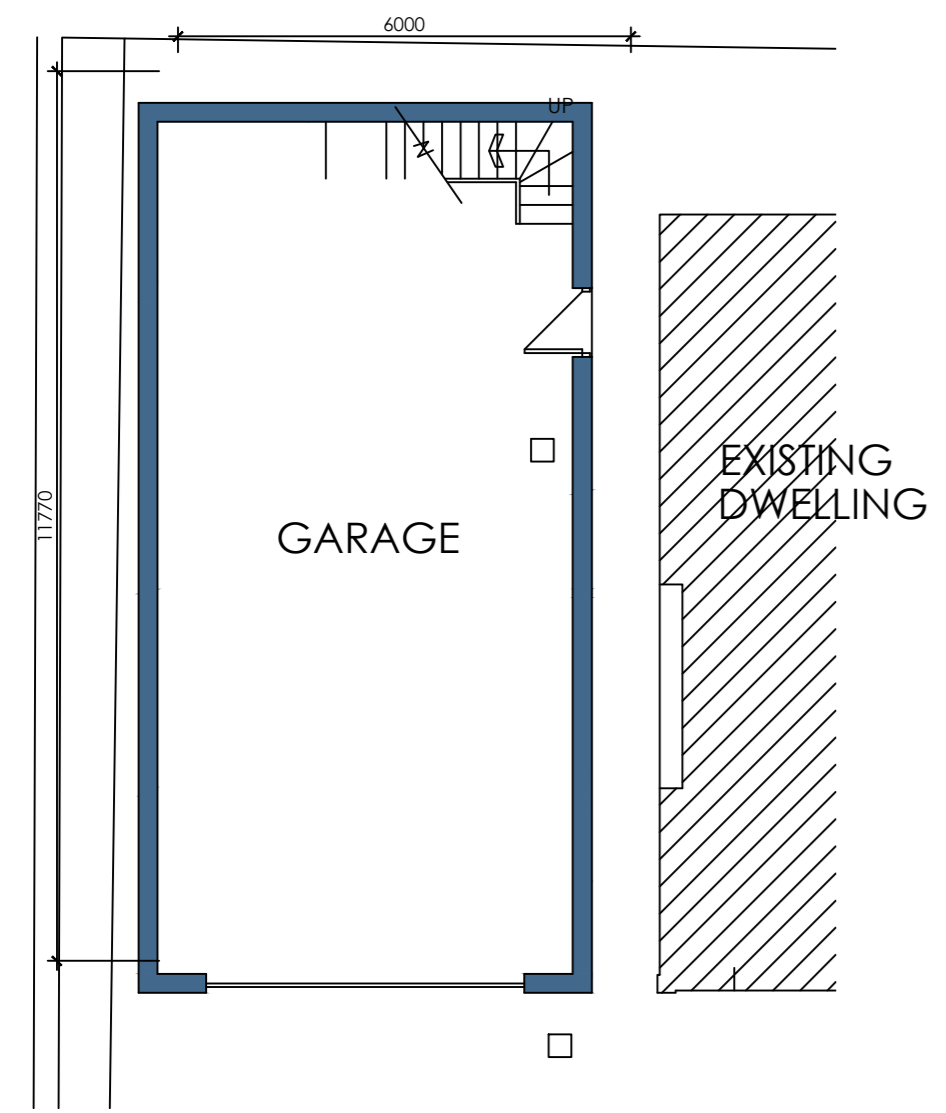


GROUND FLOOR  
PLAN

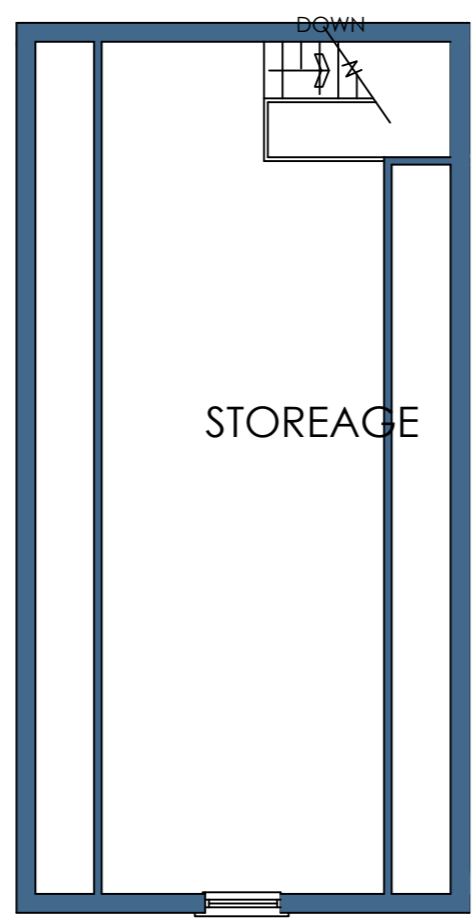


FIRST FLOOR  
PLAN



SITE PLAN  
SCALE 1:500

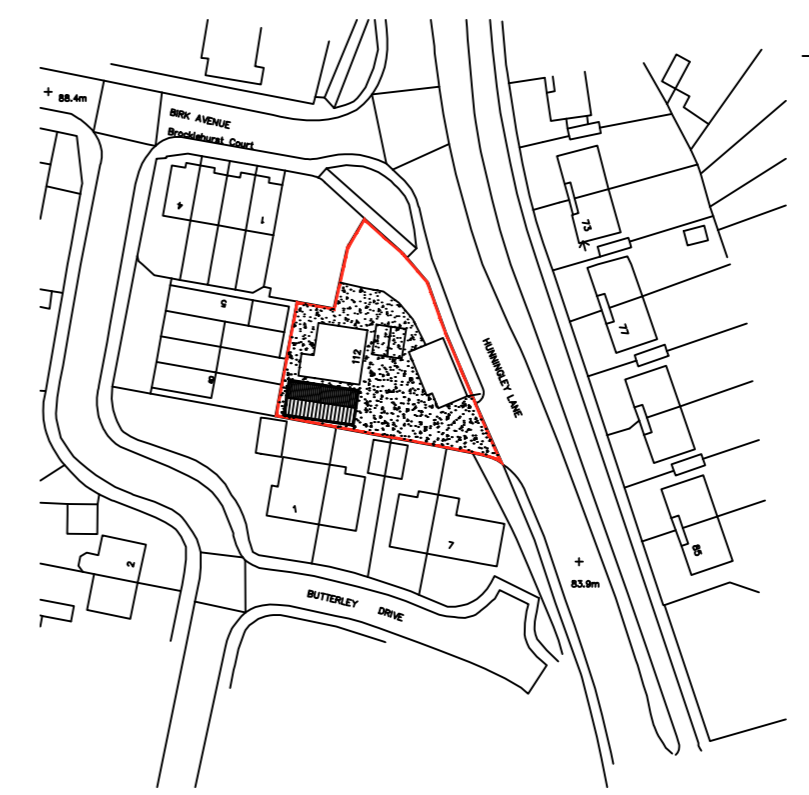

LOCATION PLAN  
SCALE 1:1250

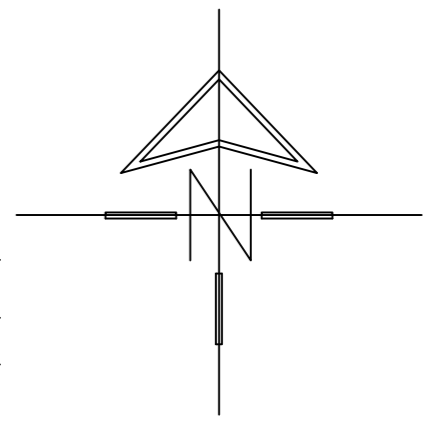

 <b>White Agus</b> Architectural Services		OFFICE ONE 34 VICTORIA ROAD BARNSLEY S70 2BU		Phone: 01226 208462 Email: info@whiteagus.co.uk Web: www.whiteagus.co.uk	
Project: PROPOSED GARAGE HUNNINGLEY VIEW, 112 HUNNINGLEY LANE, BARNLSLEY S70 3DT			Client: MR SEAN PICKERING		
Drawing Title: PLANS AND ELEVATIONS		Date: AUGUST 2023	Scale: 1:100 @ A2	Ref: 23-068	
		Dwg. No. 01	Rev.		
Date	Suffix	Description	Date	Suffix	Description