



EXISTING GROUND FLOOR PLAN
SCALE 1:50




LOCATION PLAN
SCALE 1:1250



BLOCK PLAN
SCALE 1:500

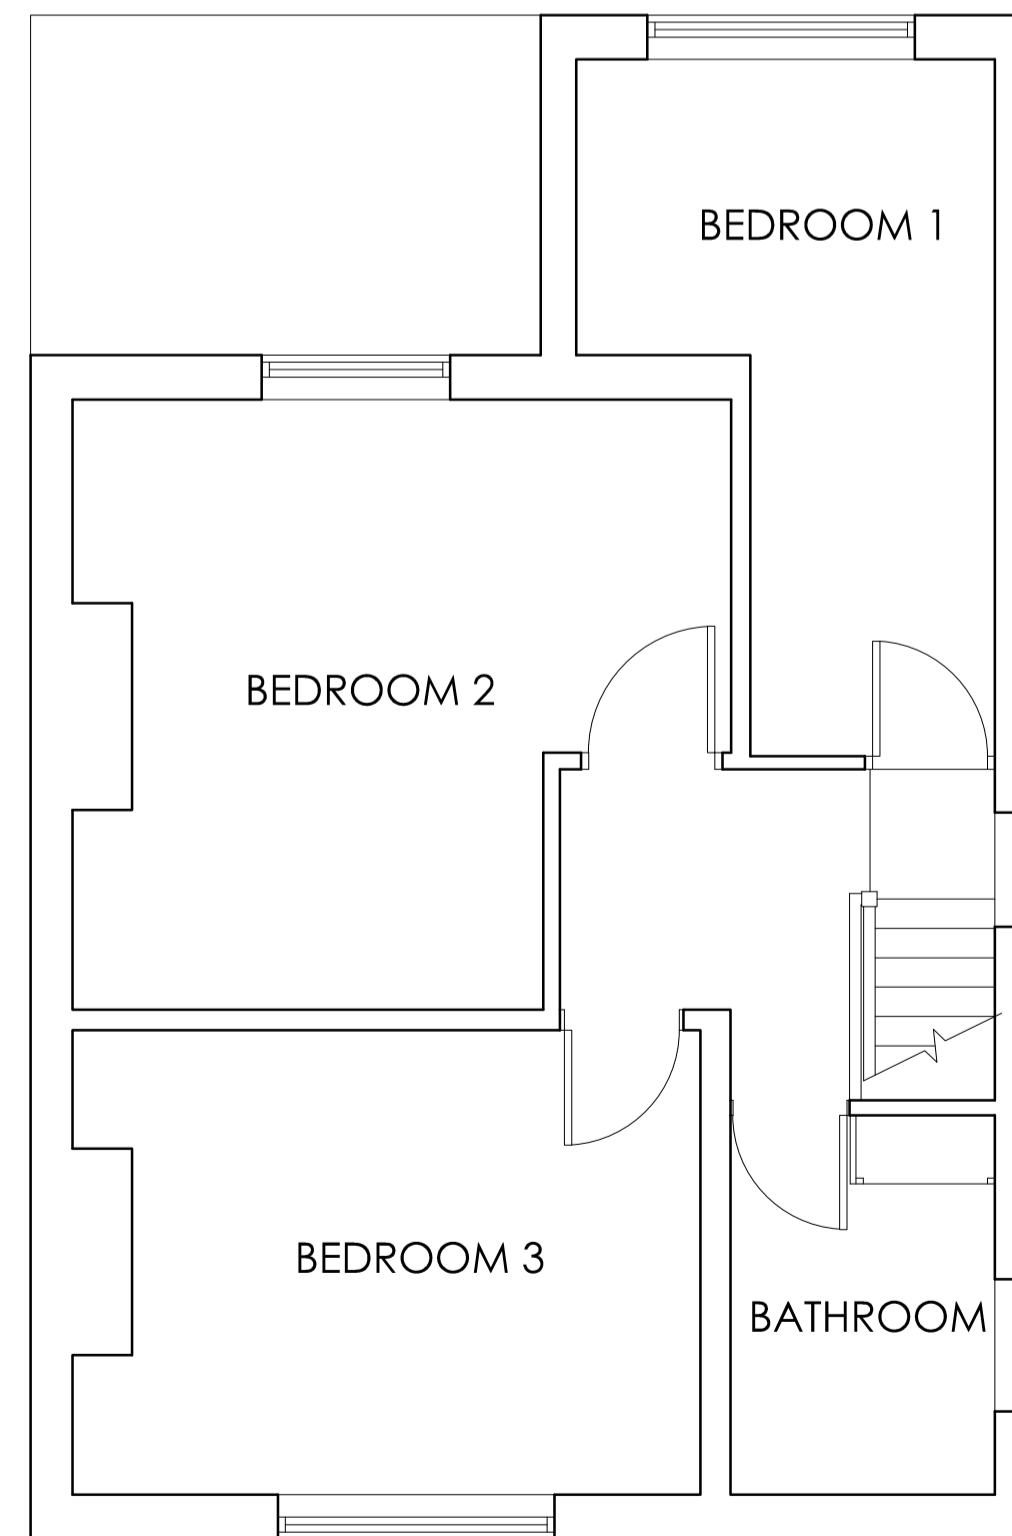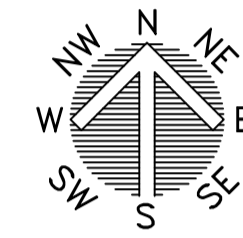


EXISTING FIRST FLOOR PLAN
SCALE 1:50

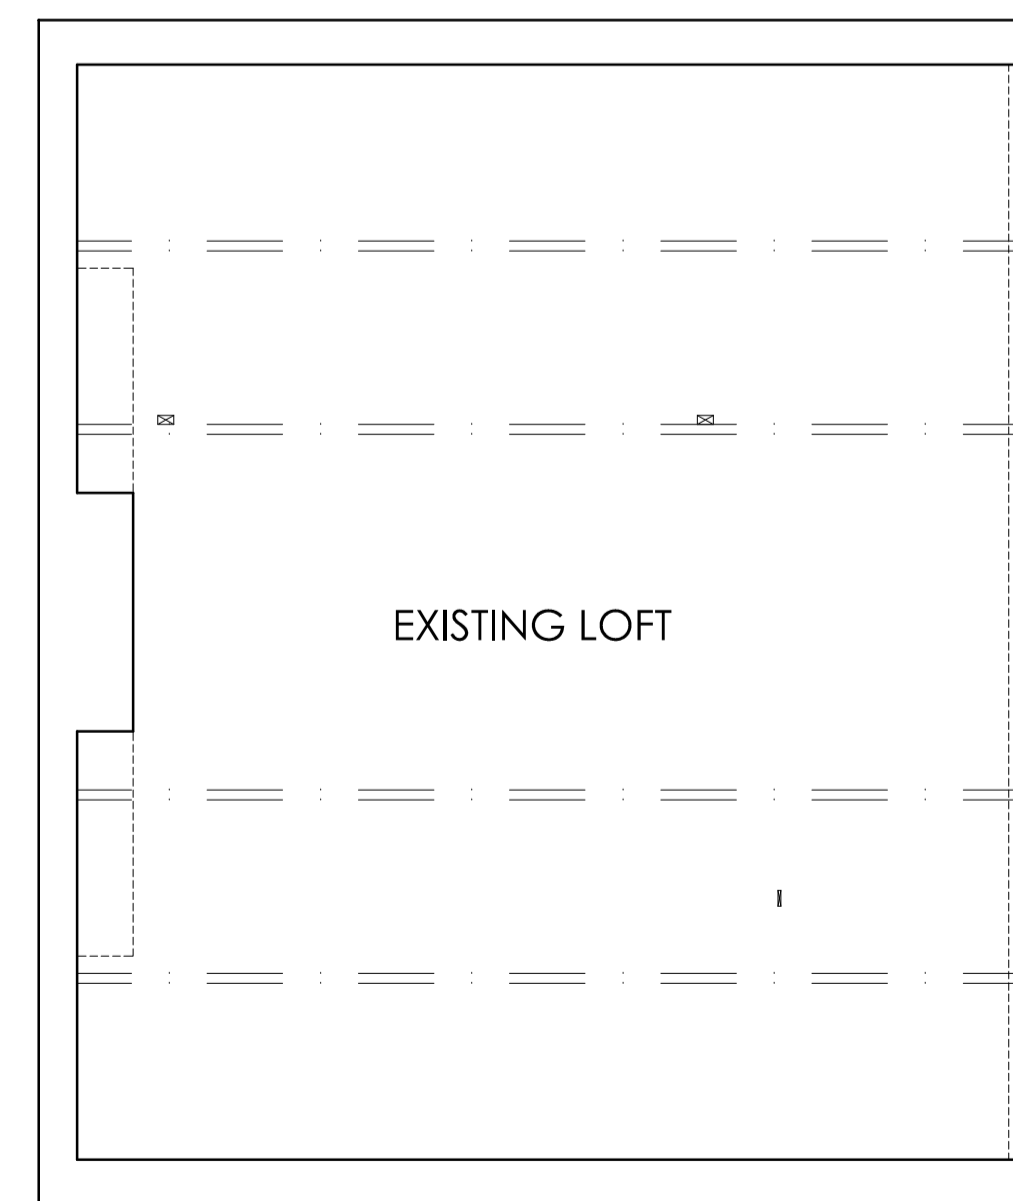

EXISTING SECOND FLOOR PLAN
SCALE 1:50




PROPOSED FRONT ELEVATION
SCALE 1:100

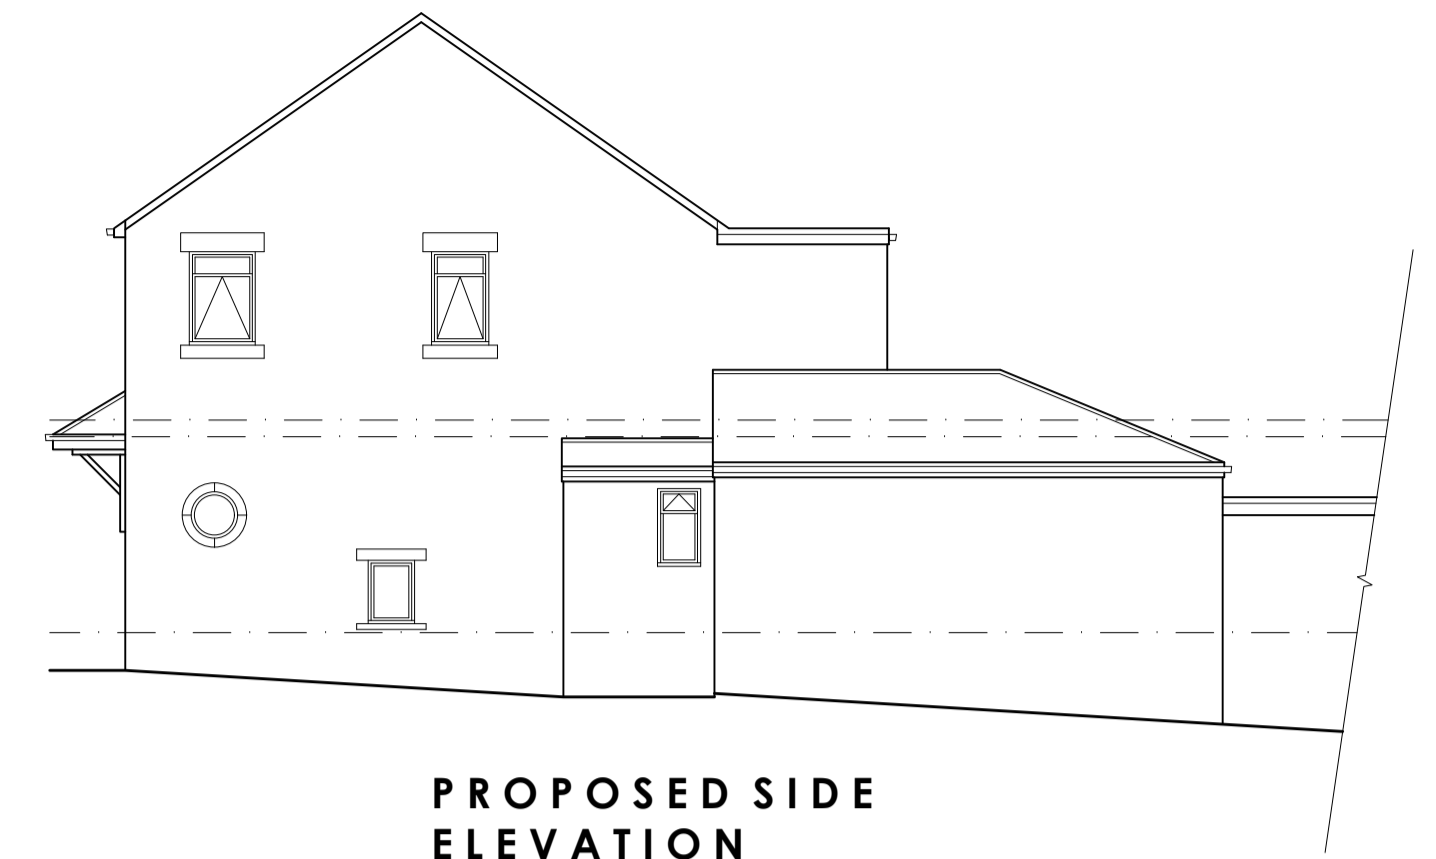

PROPOSED SIDE ELEVATION
SCALE 1:100



PROPOSED FRONT ELEVATION
SCALE 1:100

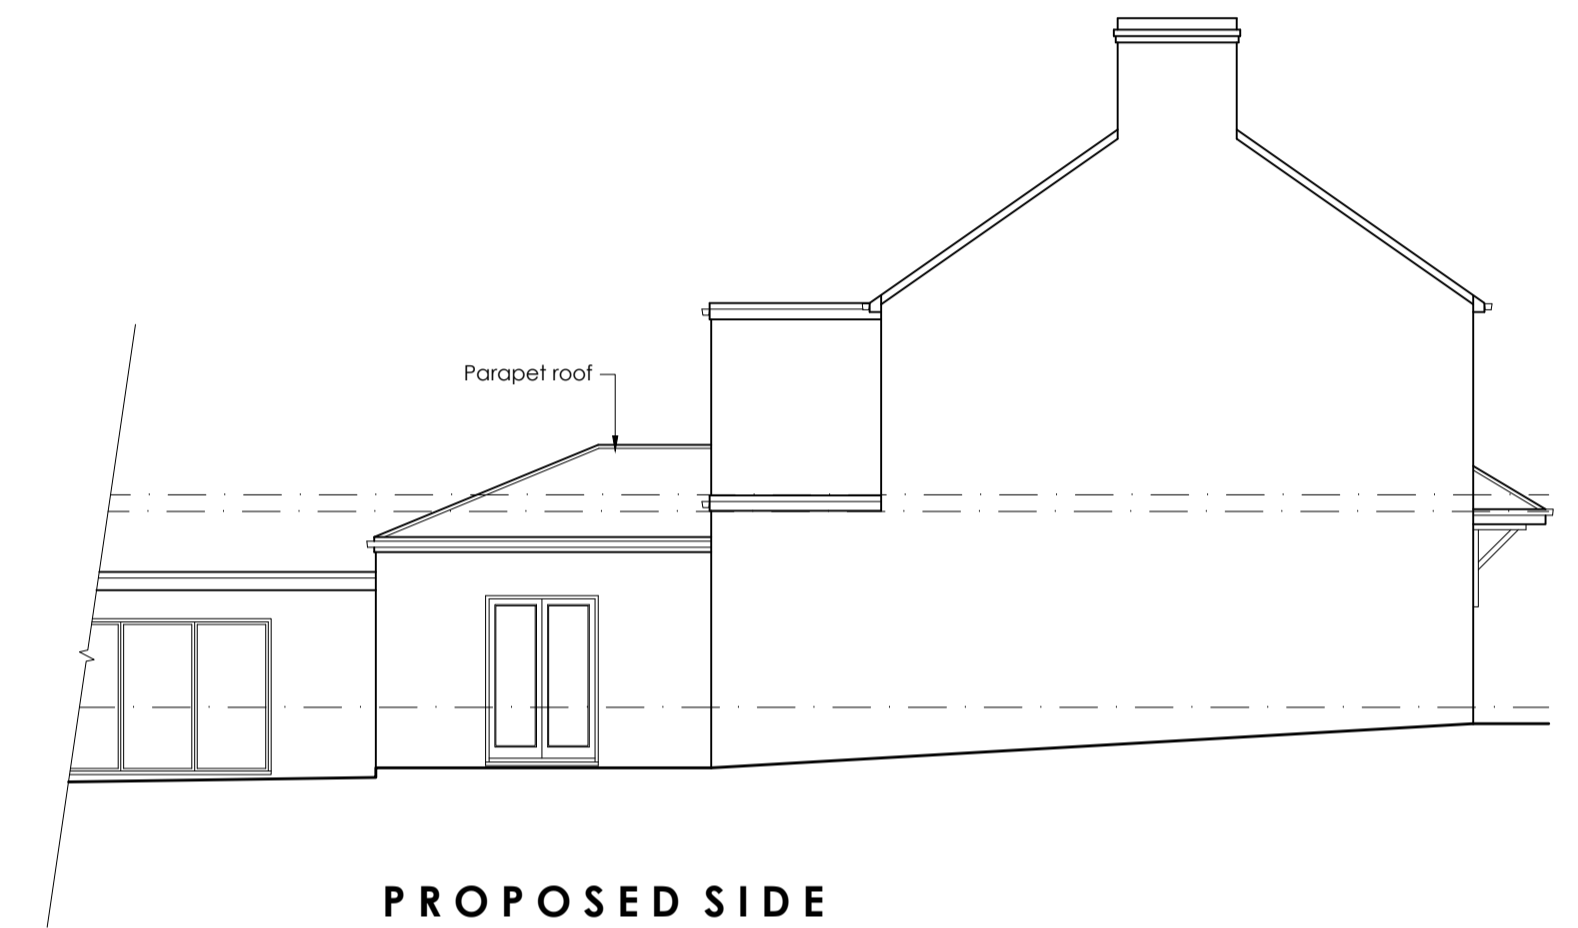

PROPOSED SIDE ELEVATION
SCALE 1:100

			OFFICE ONE, 34 VICTORIA ROAD, BARNSELY, S70 2BU Phone: 01226 208482 Email: info@whiteaguspартnership.co.uk Web: www.whiteaguspартnership.co.uk		
ARCHITECTURAL SERVICES					
Project: PROPOSED ALTERATIONS AT 55 STATION ROAD, ROYSTON BARNSELY, S71 4HZ			Client: MR CORY MANSELL		
Drawing Title: EXISTING PLANS		Date: JULY 2022	Scale: 1:50 & 1:100 @ A1		
		Ref: 22-043	Dwg. No. EXISTING		Rev.
Date	Suffix	Description	Date	Suffix	Description