




LOCATION PLAN 1:1250

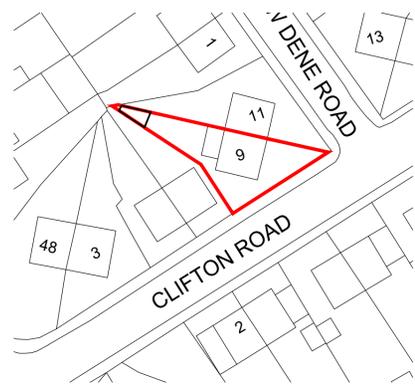


BLOCK PLAN 1:500

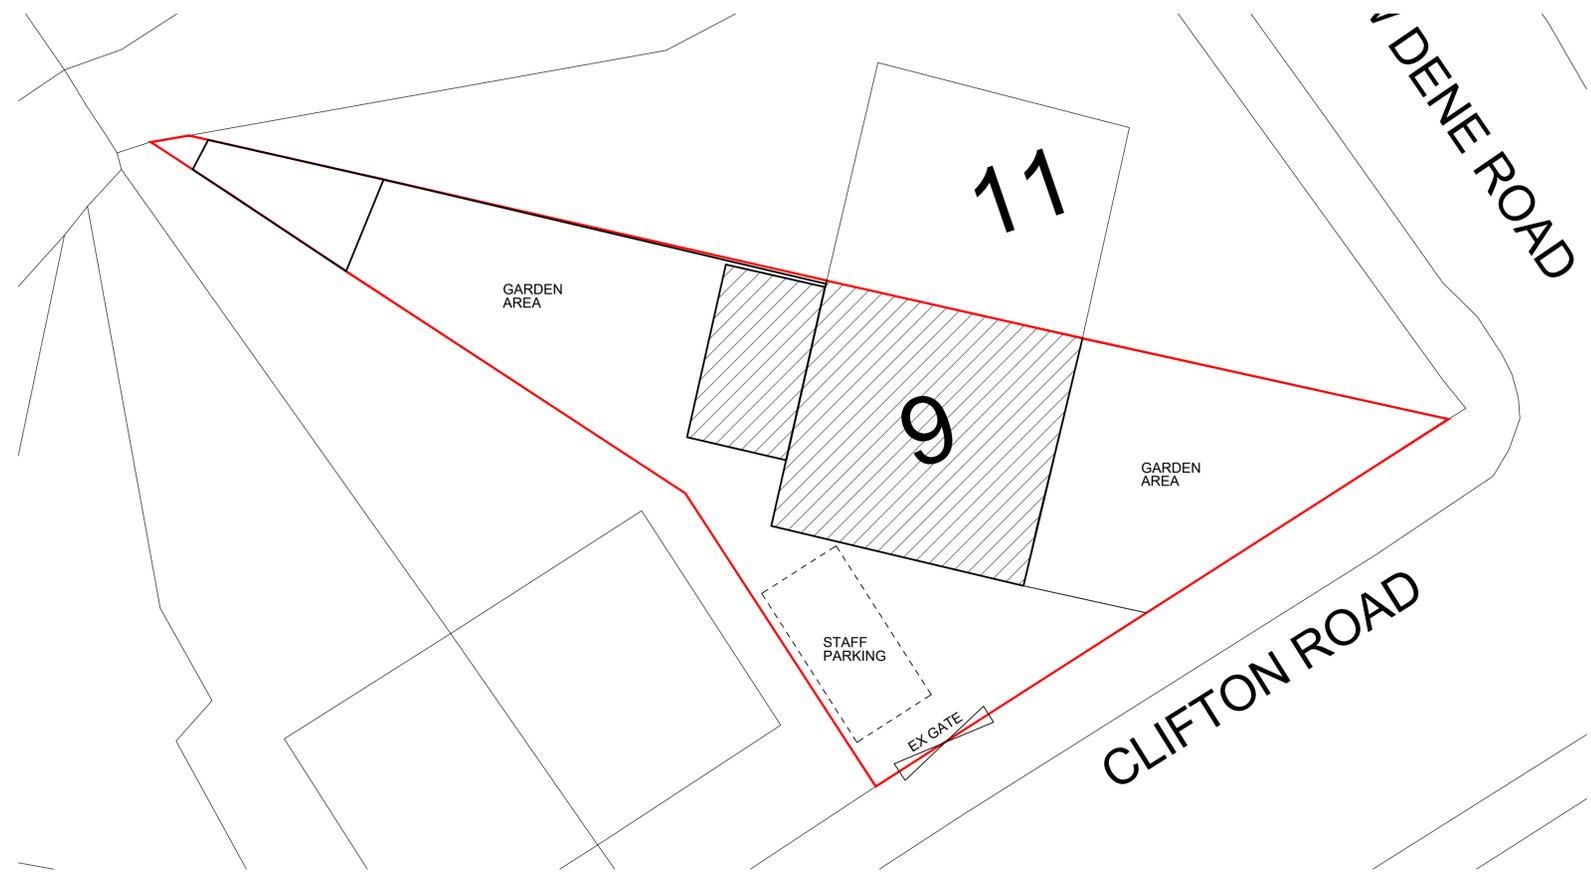

SITE PLAN 1:100

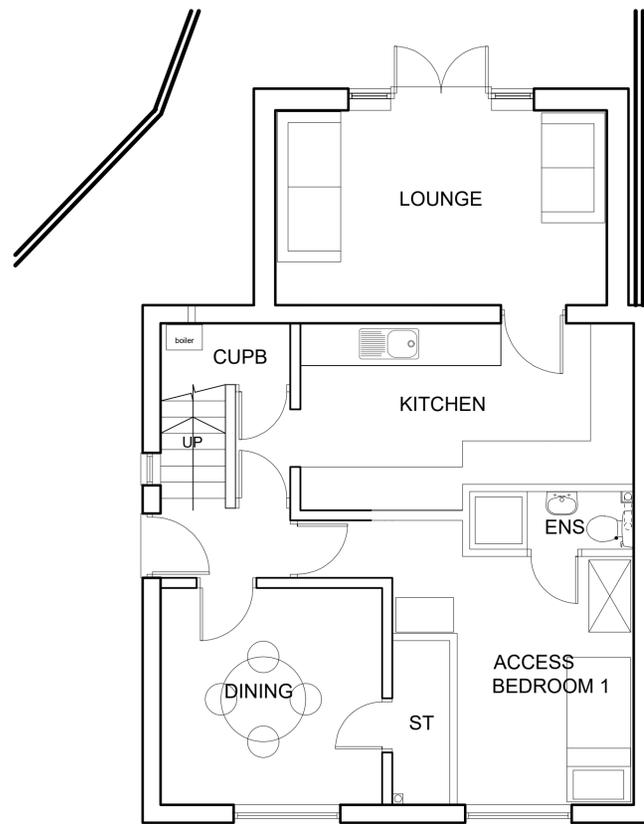

GROUND FLOOR PLAN 1:50

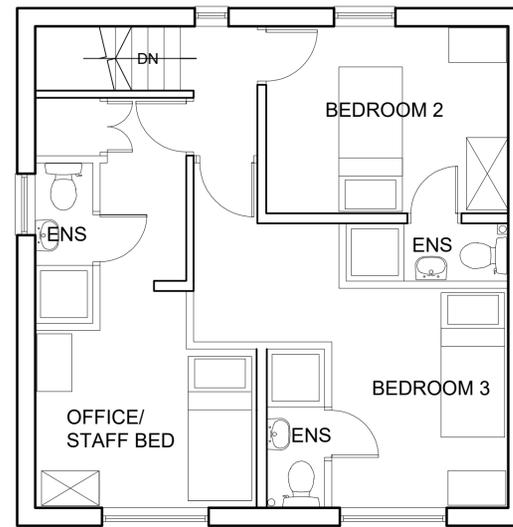

FIRST FLOOR PLAN 1:50

1. THIS DRAWING AND THE COPYRIGHTS AND PATENTS THEREIN ARE THE PROPERTY OF NYP ARCHITECTURAL LTD. REGISTERED IN ENGLAND AND WALES No. 10161890 AND MAY BE USED OR REPRODUCED ONLY UNDER CONTRACT.
2. CONTRACTORS AND SUB-CONTRACTORS MUST CHECK AND AGREE ALL DIMENSIONS BEFORE PREPARING SHOP DRAWINGS OR COMMENCING WORK ON SITE.
3. CONTRACTORS ARE RESPONSIBLE FOR INFORMING THE DESIGNER OF ANY DISCREPANCY DISCOVERED ON THIS DRAWING OR BETWEEN THIS DRAWING AND ANY OTHER RELATED DOCUMENT ISSUED UNDER THE STANDARD FORM OF CONTRACT IN RESPECT OF THE WORK.
4. WRITTEN DIMENSIONS ONLY ARE TO BE USED FROM THIS DRAWING. IF IN ANY DOUBT ASK FOR CLARIFICATION.

Revisions.

Date	Suffix	Description

Notes.



BB1C, INNOVATION WAY, BARNSELEY, S75 1JL.
Tel: 01226 200989. E: scott@nypas.co.uk

Project.
**9 CLIFTON ROAD
GRIMETHORPE
BARNSELEY
S72-7EP**

Drawing Title.
**CHANGE OF USE
C3 TO C2**

Client.
RONICAH MATE DIXON

Date.
FEB 2025

Scale.
AS INDICATED

Ref.	Dwg. No.	Rev.
2025/24	01	