



KEY PLAN



Notes:

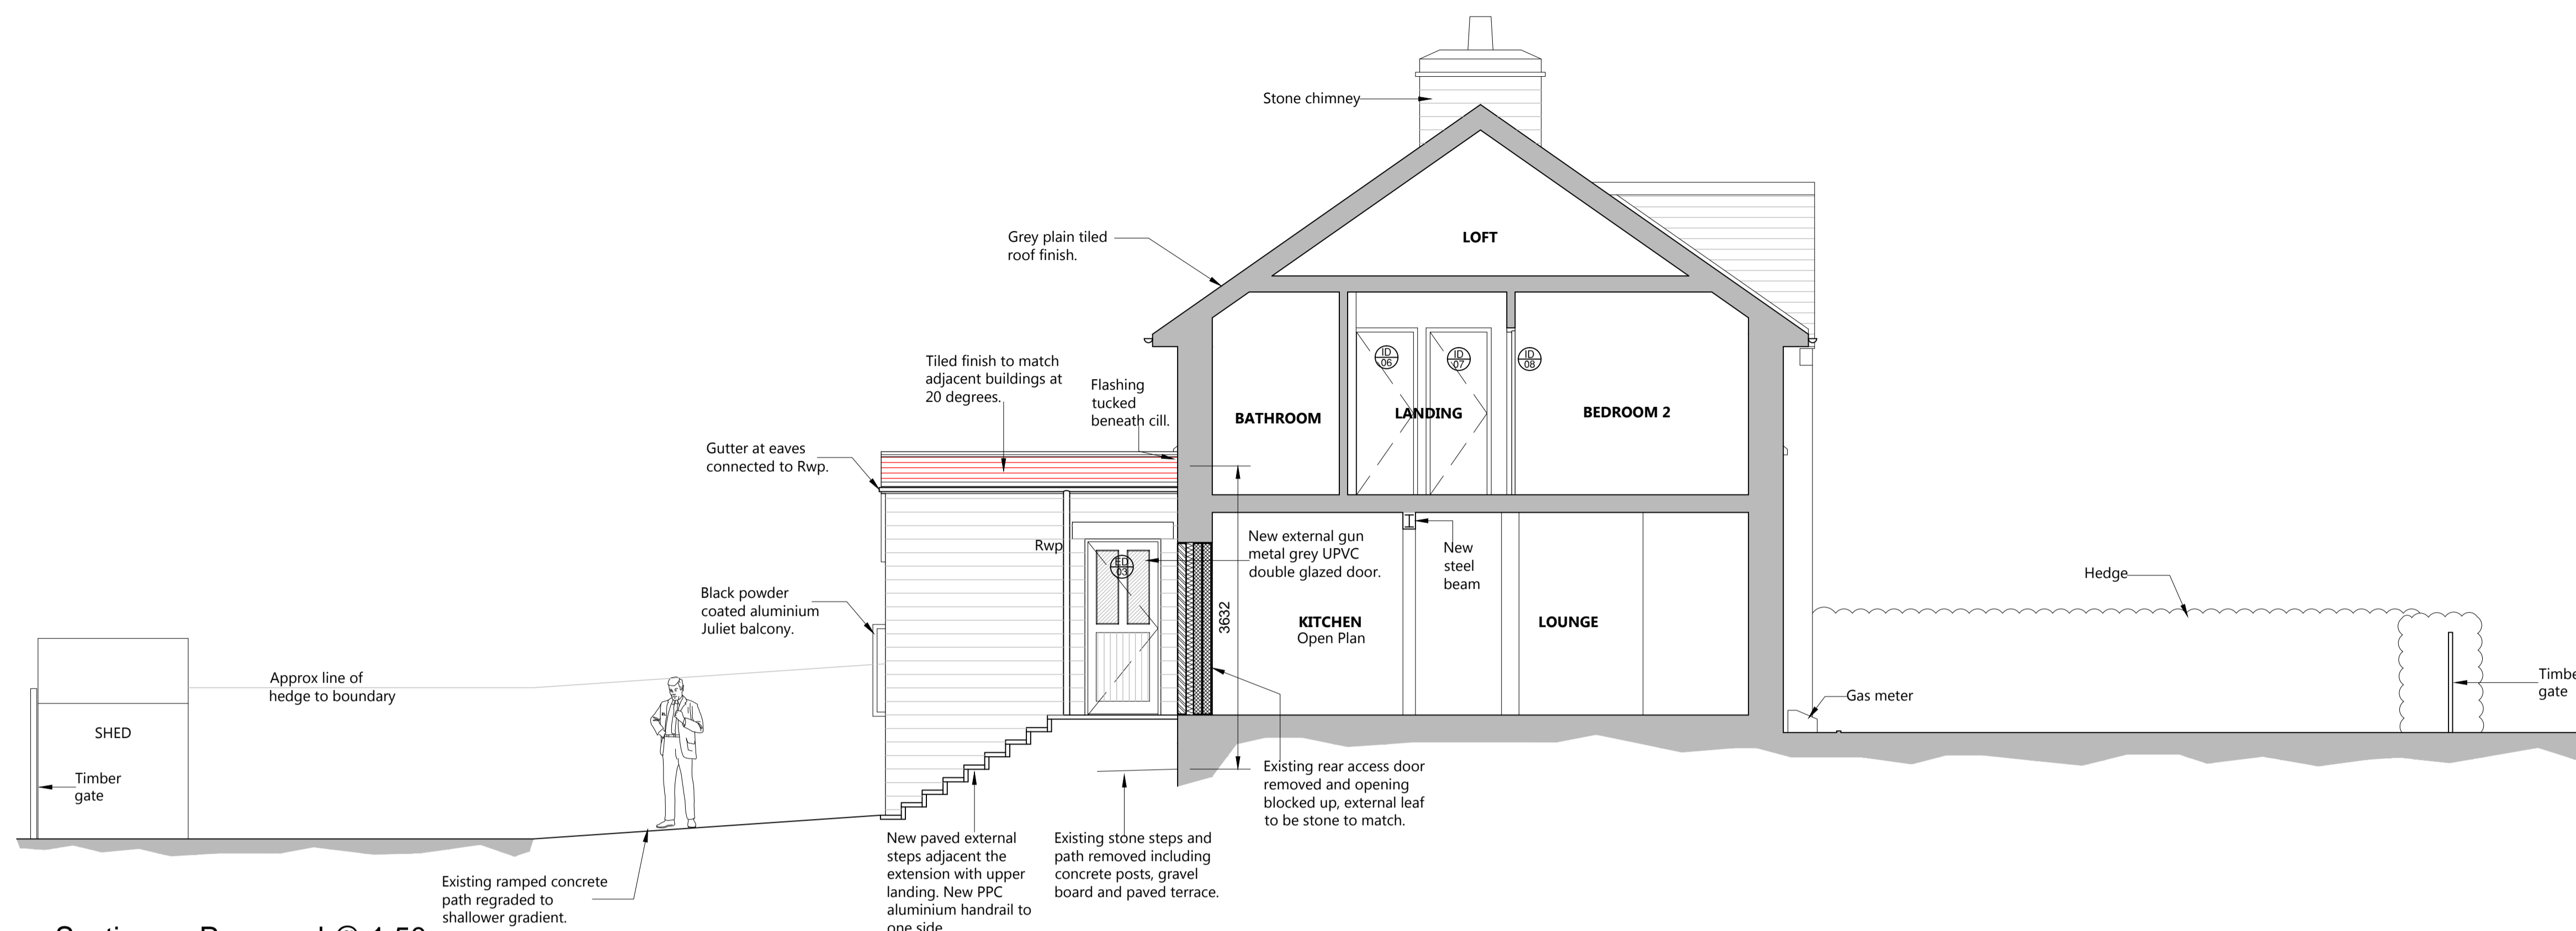

Site Cross Section as Proposed @ 1:50

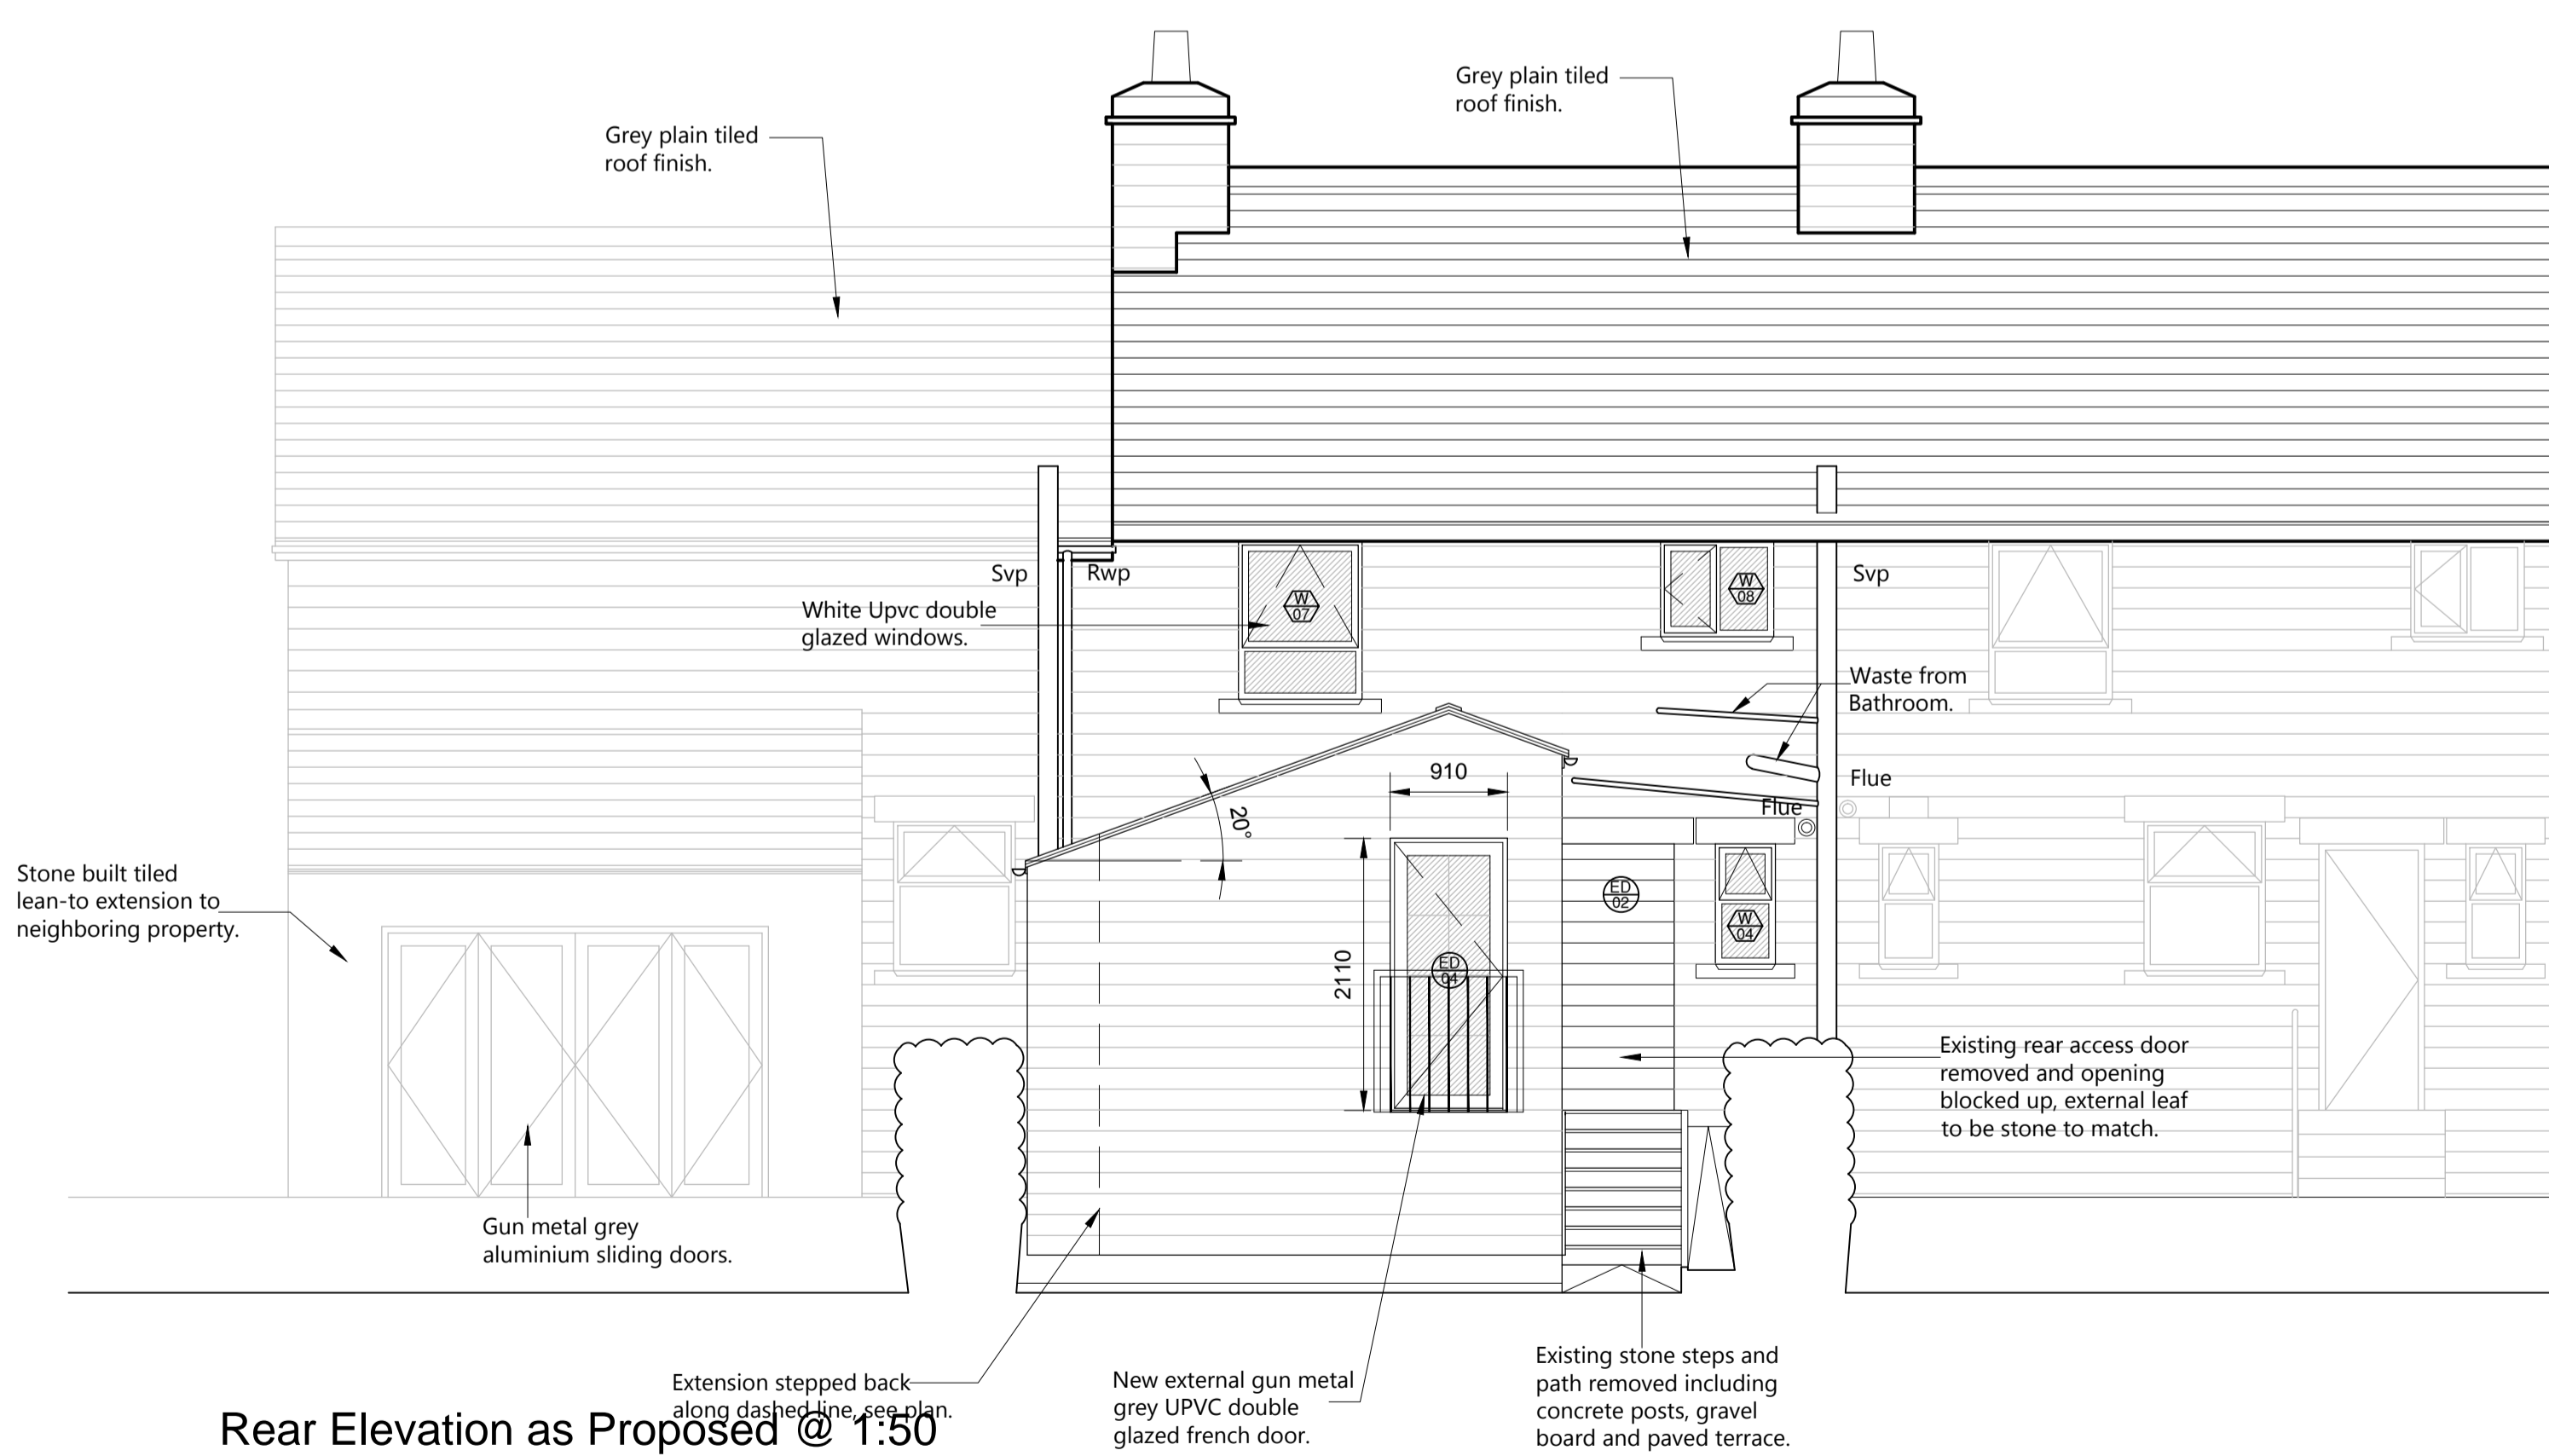

Rear Elevation as Proposed @ 1:50

Elevations altered to remove decked area and add Juliet Balcony.					
P4	SBL	30.01.17			
Elevations revised to suit latest changes to plans 021 P3, roof layout to be tiled to match with gable end facing rear garden, door maintained, decking platform reduced.					
P3	SBL	16.01.17			
COMMENT					
REV	DRAWN	DATE	CHECKED	DATE	APPROVED

THIS DRAWING IS PRODUCED FOR USE IN THIS PROJECT ONLY AND MAY NOT BE USED FOR ANY OTHER PURPOSE. NPS PROPERTY CONSULTANTS LTD ACCEPT NO LIABILITY FOR THE USE OF THIS DRAWING OTHER THAN THE PURPOSE FOR WHICH IT WAS INTENDED IN CONNECTION WITH THIS PROJECT AS RECORDED IN THE PURPOSE FOR ISSUE AND FILE STATUS CODE.

THIS DRAWING MAY NOT BE REPRODUCED IN ANY FORM WITHOUT PRIOR WRITTEN AGREEMENT OF NPS PROPERTY CONSULTANTS LTD.

© CROWN COPYRIGHT AND DATABASE RIGHTS 2017 ORDNANCE SURVEY LICENCE NUMBER 100022264

RESPONSIBILITY IS NOT ACCEPTED FOR OTHERS SCALING DIRECTLY FROM THIS DRAWING. DO NOT SCALE FROM THIS DRAWING, USE WRITTEN DIMENSIONS ONLY.

0m 0.5 1.0 1.5 3.0m ORIGINAL SHEET SIZE **A1**

1:50

CLIENT  
**Berneslai Homes**

PROJECT  
**4 Orchard Terrace, Cawthorne Proposed Rear Extension**

TITLE  
**Proposed Elevations and Section**

		SCALES <b>1:50</b>	DISCIPLINE <b>ARCHITECT</b>	PROJECT NUMBER <b>17-1-1078</b>
DRAWING NUMBER <b>NPS-DR-A-(00)-121</b>		REV CODE <b>P4</b>		
STATUS CODE <b>S2</b>	PURPOSE OF ISSUE <b>PLANNING APPROVAL</b>	DRAWN BY <b>SBL</b>		