



REAR ELEVATION





FRONT ELEVATION

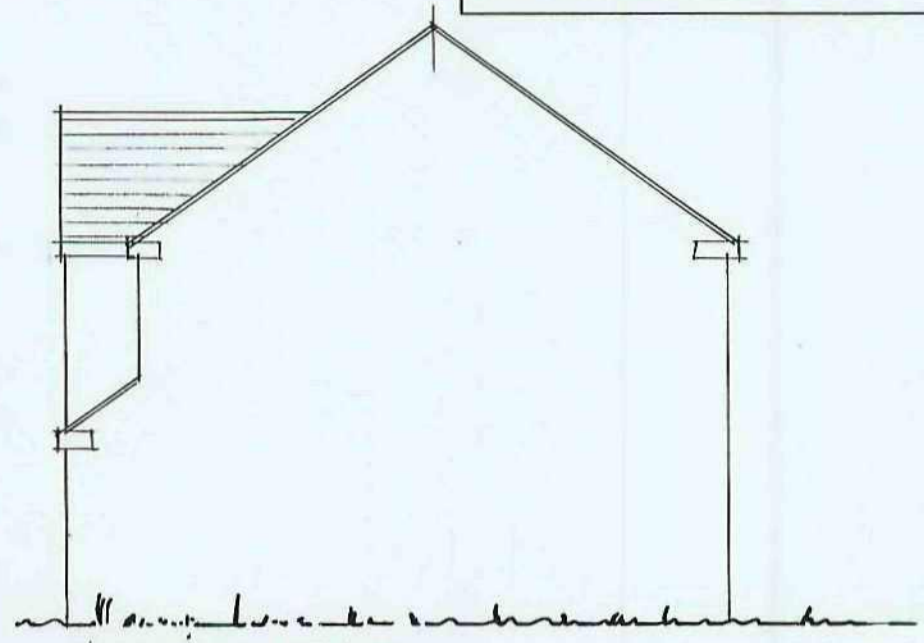


SIDE ELEVATION

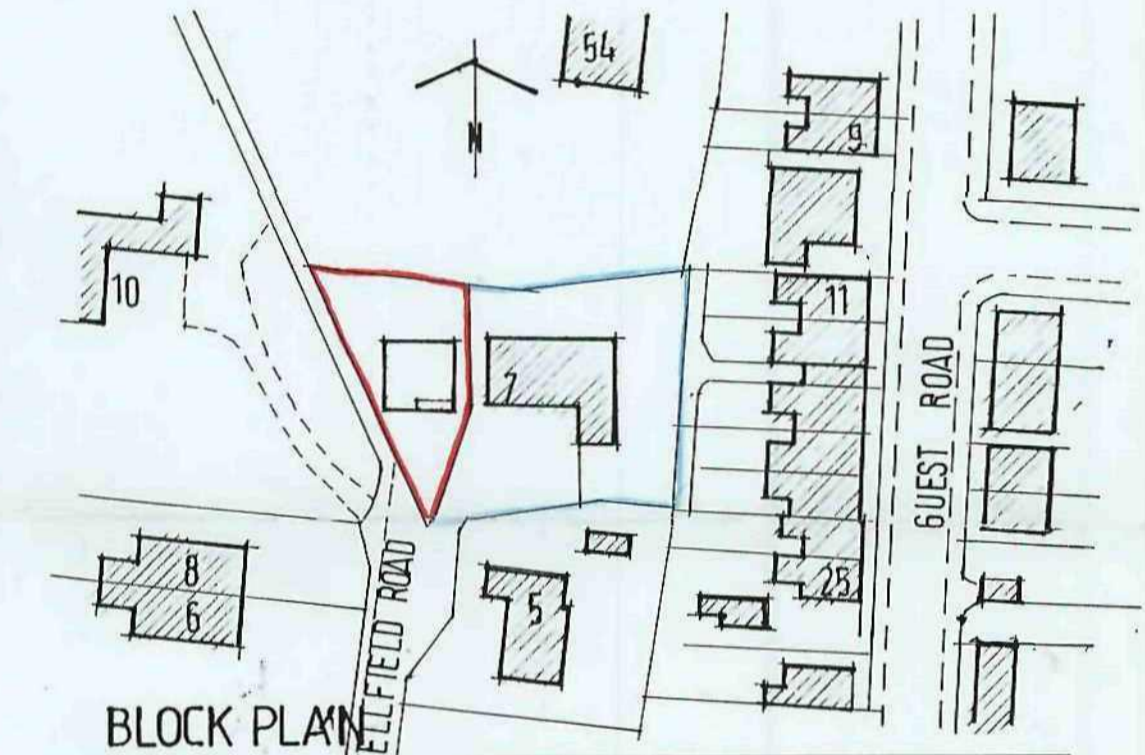

SITE AREA = 1300M² (1/3 ACRE)

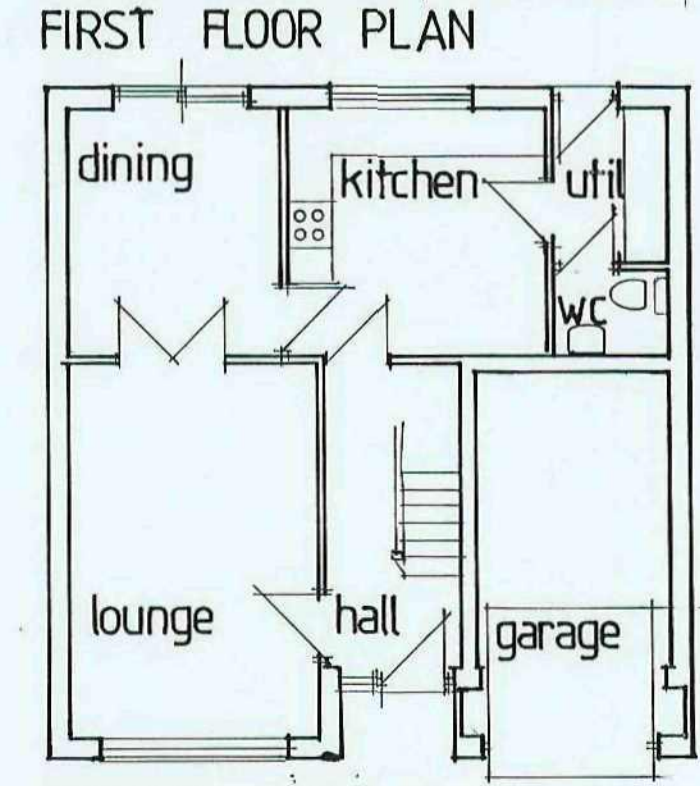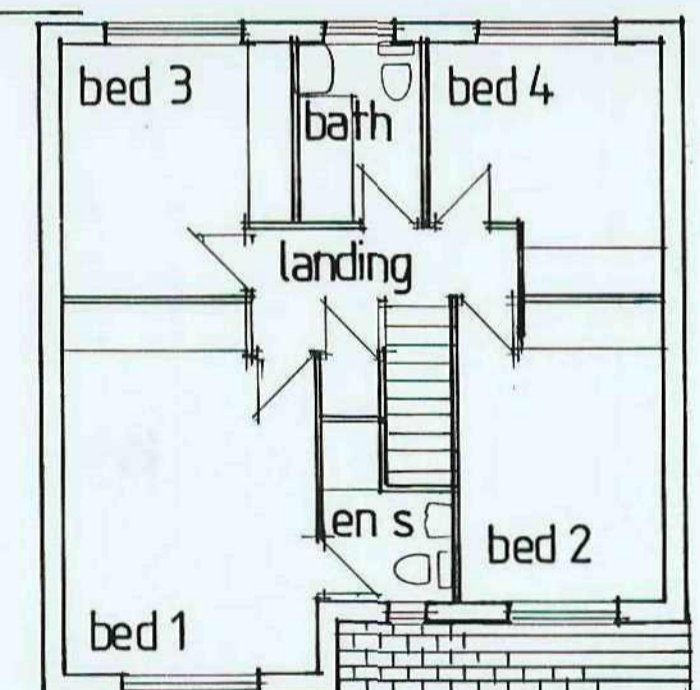

NOTE:
ALL DIMENSIONS MUST BE CHECKED ON SITE AND NOT SCALED FROM THIS DRAWING.
COPYRIGHT:
THIS DRAWING IS THE PROPERTY OF THE COMPANY AND MAY NOT BE COPIED, USED OR DISCLOSED FOR ANY PURPOSE EXCEPT AS AUTHORIZED IN WRITING BY THE COMPANY.

| REV. | DATE | AMENDMENT |
|---|-----------------------|--------------|
| CLIENT MR M. EATOCK | | |
| TITLE PROPOSED DETACHED HOUSE WITH INTEGRAL GARAGE. PLOT TO WEST OF THE RUSSETS, 7 WELFIELD ROAD, BARNSELEY, S75 2AL | | |
|  P. Dimelow B.A. (hons) Dip Arch. M.A. Architectural Design and Planning Consultant | | |
| Providence Villa, 42 Sackville Street, Barnsley S70 2DB Tel. (01226) 283222 Fax. (01226) 283222 | | |
| SCALE 1:1000/1:250/1:100 | DATE NOVEMBER 2010 | DRAWN PJD |
| DRAWING No. MEB-1110-1. | | REV. |