



NOTES

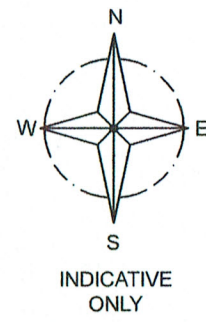

* THROUGH ACCESS FOR No 21 TO BE PROVIDED IN THE EVENT THAT THE LAND TO THE NORTH IS DEVELOPED SIMULTANEOUSLY & THE EXISTING/CURRENT ACCESS TO No 21 IS NO LONGER AVAILABLE.

CONSTRUCTION METHOD STATEMENT PLAN EX02 ROW B.

0.6m HIGH TIMBER FENCE TO FRONT SIDES OF PLOT

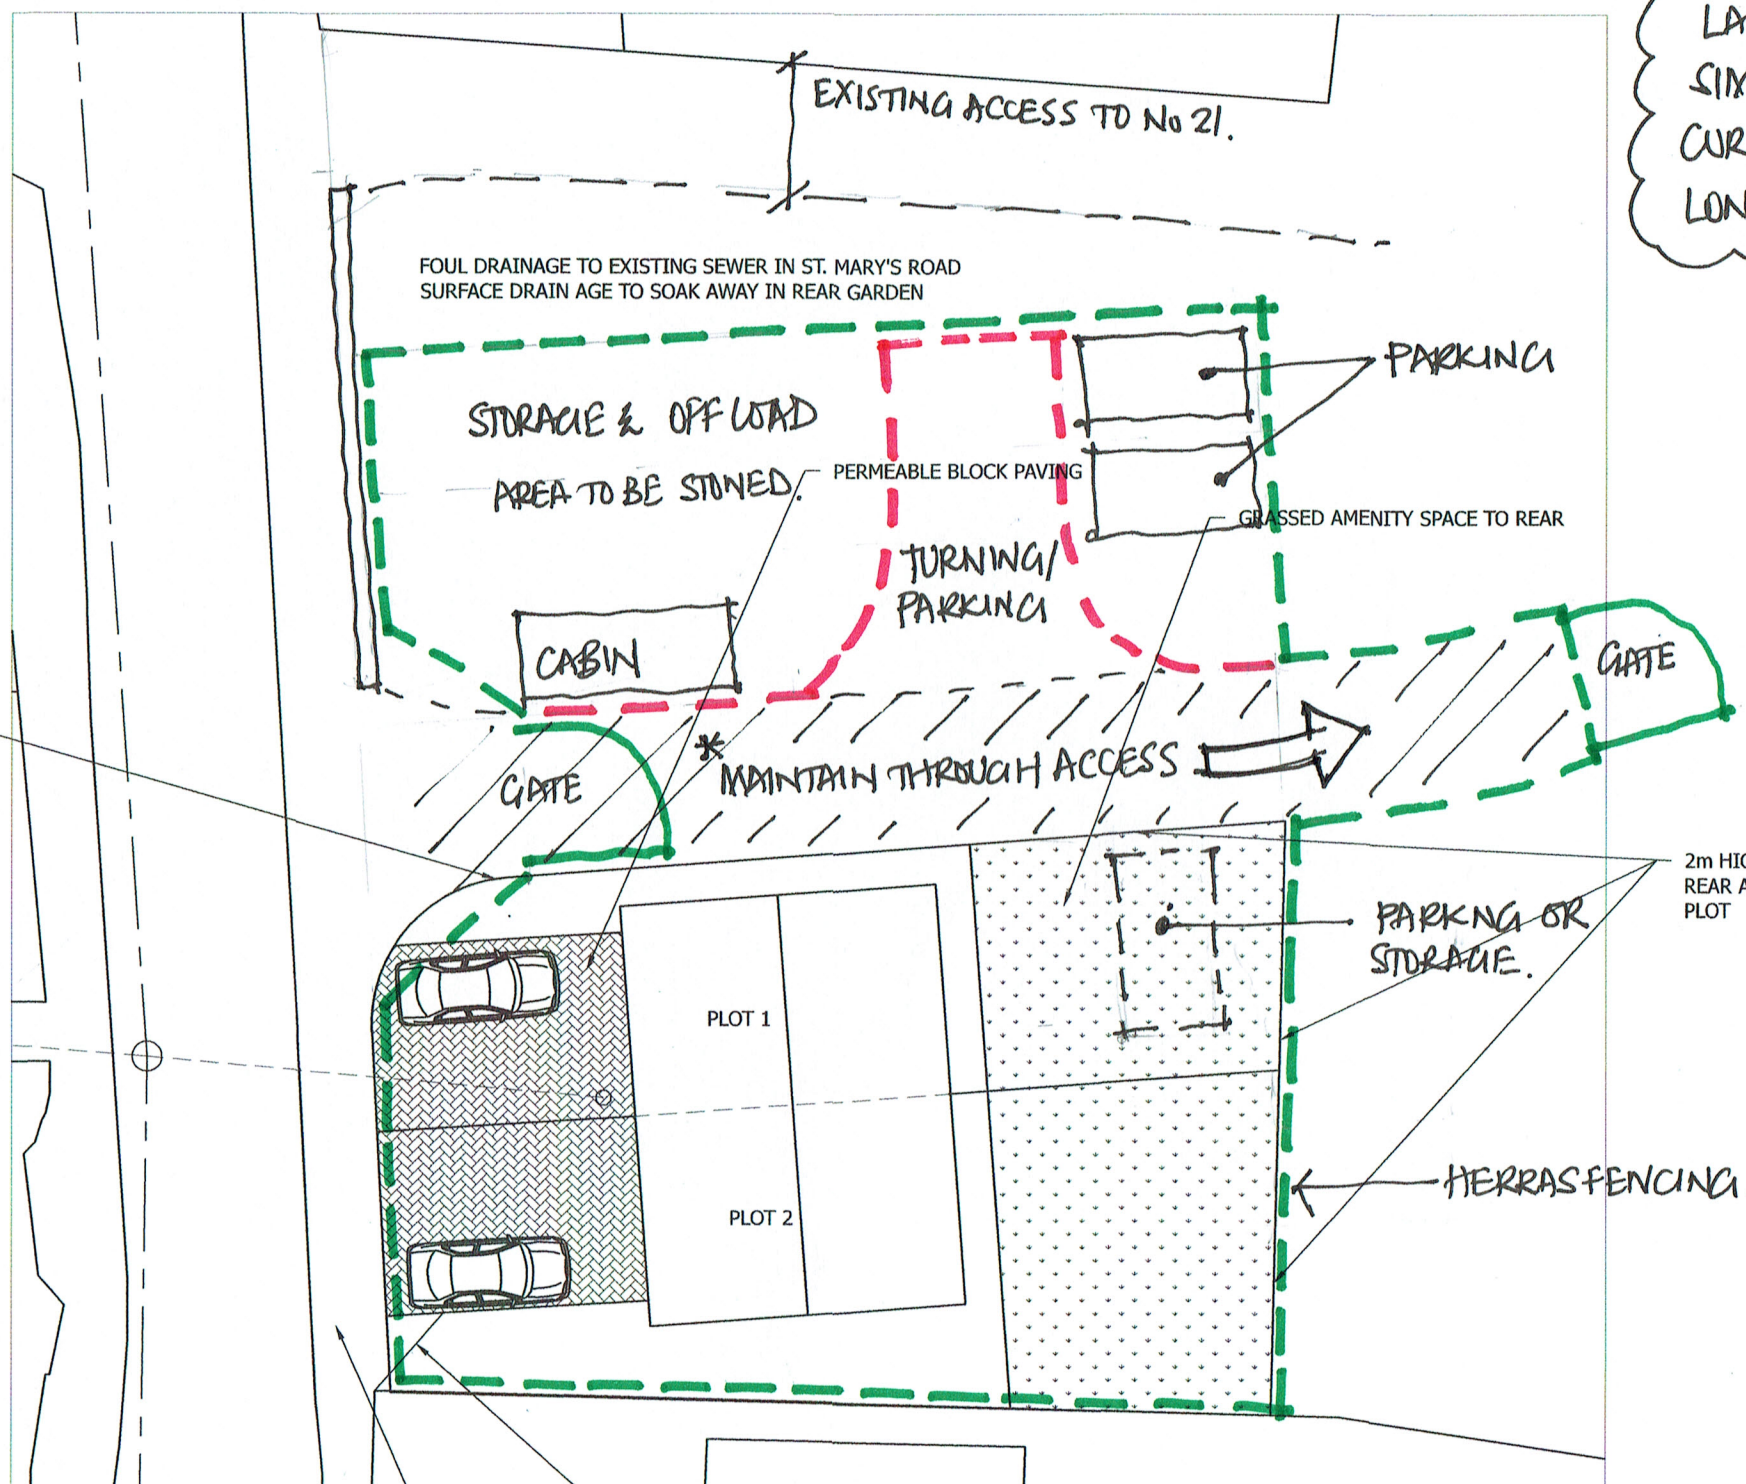

2m HIGH TIMBER FENCE TO REAR AND SIDES OF EACH PLOT

2m x 2m 45 DEGREE PEDESTRIAN INTERVISIBILITY SPLAY
2m WIDE PAVEMENT TO FRONT

SITE PLAN
SCALE 1:200 AT A3

Rev	Description	By	Chk	App	Date
-----	-------------	----	-----	-----	------

JRB DESIGNS Ltd
1 Saville Road
Cudworth
Barnsley
S72 8LT
Tel: 01226 383542
Fax: 01226 380078
Mob: 07970 541192
Email: john@jrbdesigns.co.uk

This drawing is copyright. © jrbdesigns Ltd.

Client
MR. N ROBINSON

Drawing Title
BLACK PLAN OF SITE

Address
**21 ST. MARYS ROAD
DARFIELD
BARNSELY
S73 9LQ**

Project Title:
**PROPOSED PAIR OF
DETACHED HOUSES**

Purpose of Issue:
PLANNING

Drawing Status
FIRST ISSUE

Scale at A3 AS SHOWN	Drawn By JRB	Date 26/06/2018
Checked By	Date 26/06/2018	Approved By Date 26/06/2018

Project No. MNR005	Drawing No. 002	Revision
------------------------------	---------------------------	----------

APPROVAL INFORMATION TENDER CONTRACT CONSTRUCTION