
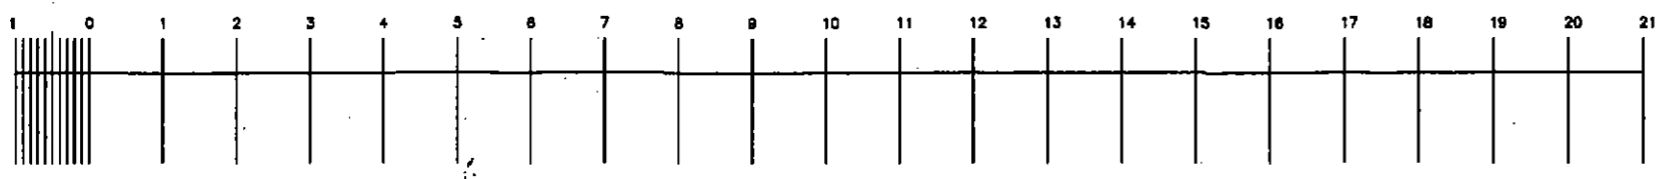


Job:- PROPOSED DEVELOPMENT
 8B AGNES ROAD
 IN POND STREET, BARNESLEY
 S70 1NH
 Drawing:- AS EXISTING
 GROUND FLOOR PLAN
 Scale:- 1:100 SCALE A3
 Job Number:- DWG NO. 19/07/07/002

tim steedman architecture
 F8, 44 Steade Road,
 Sheffield,
 S7 1DU.
 tel. 0114 281 3215.
 mob. 0754 134 8084
 e mail. steedmantimothy@aol.co.uk

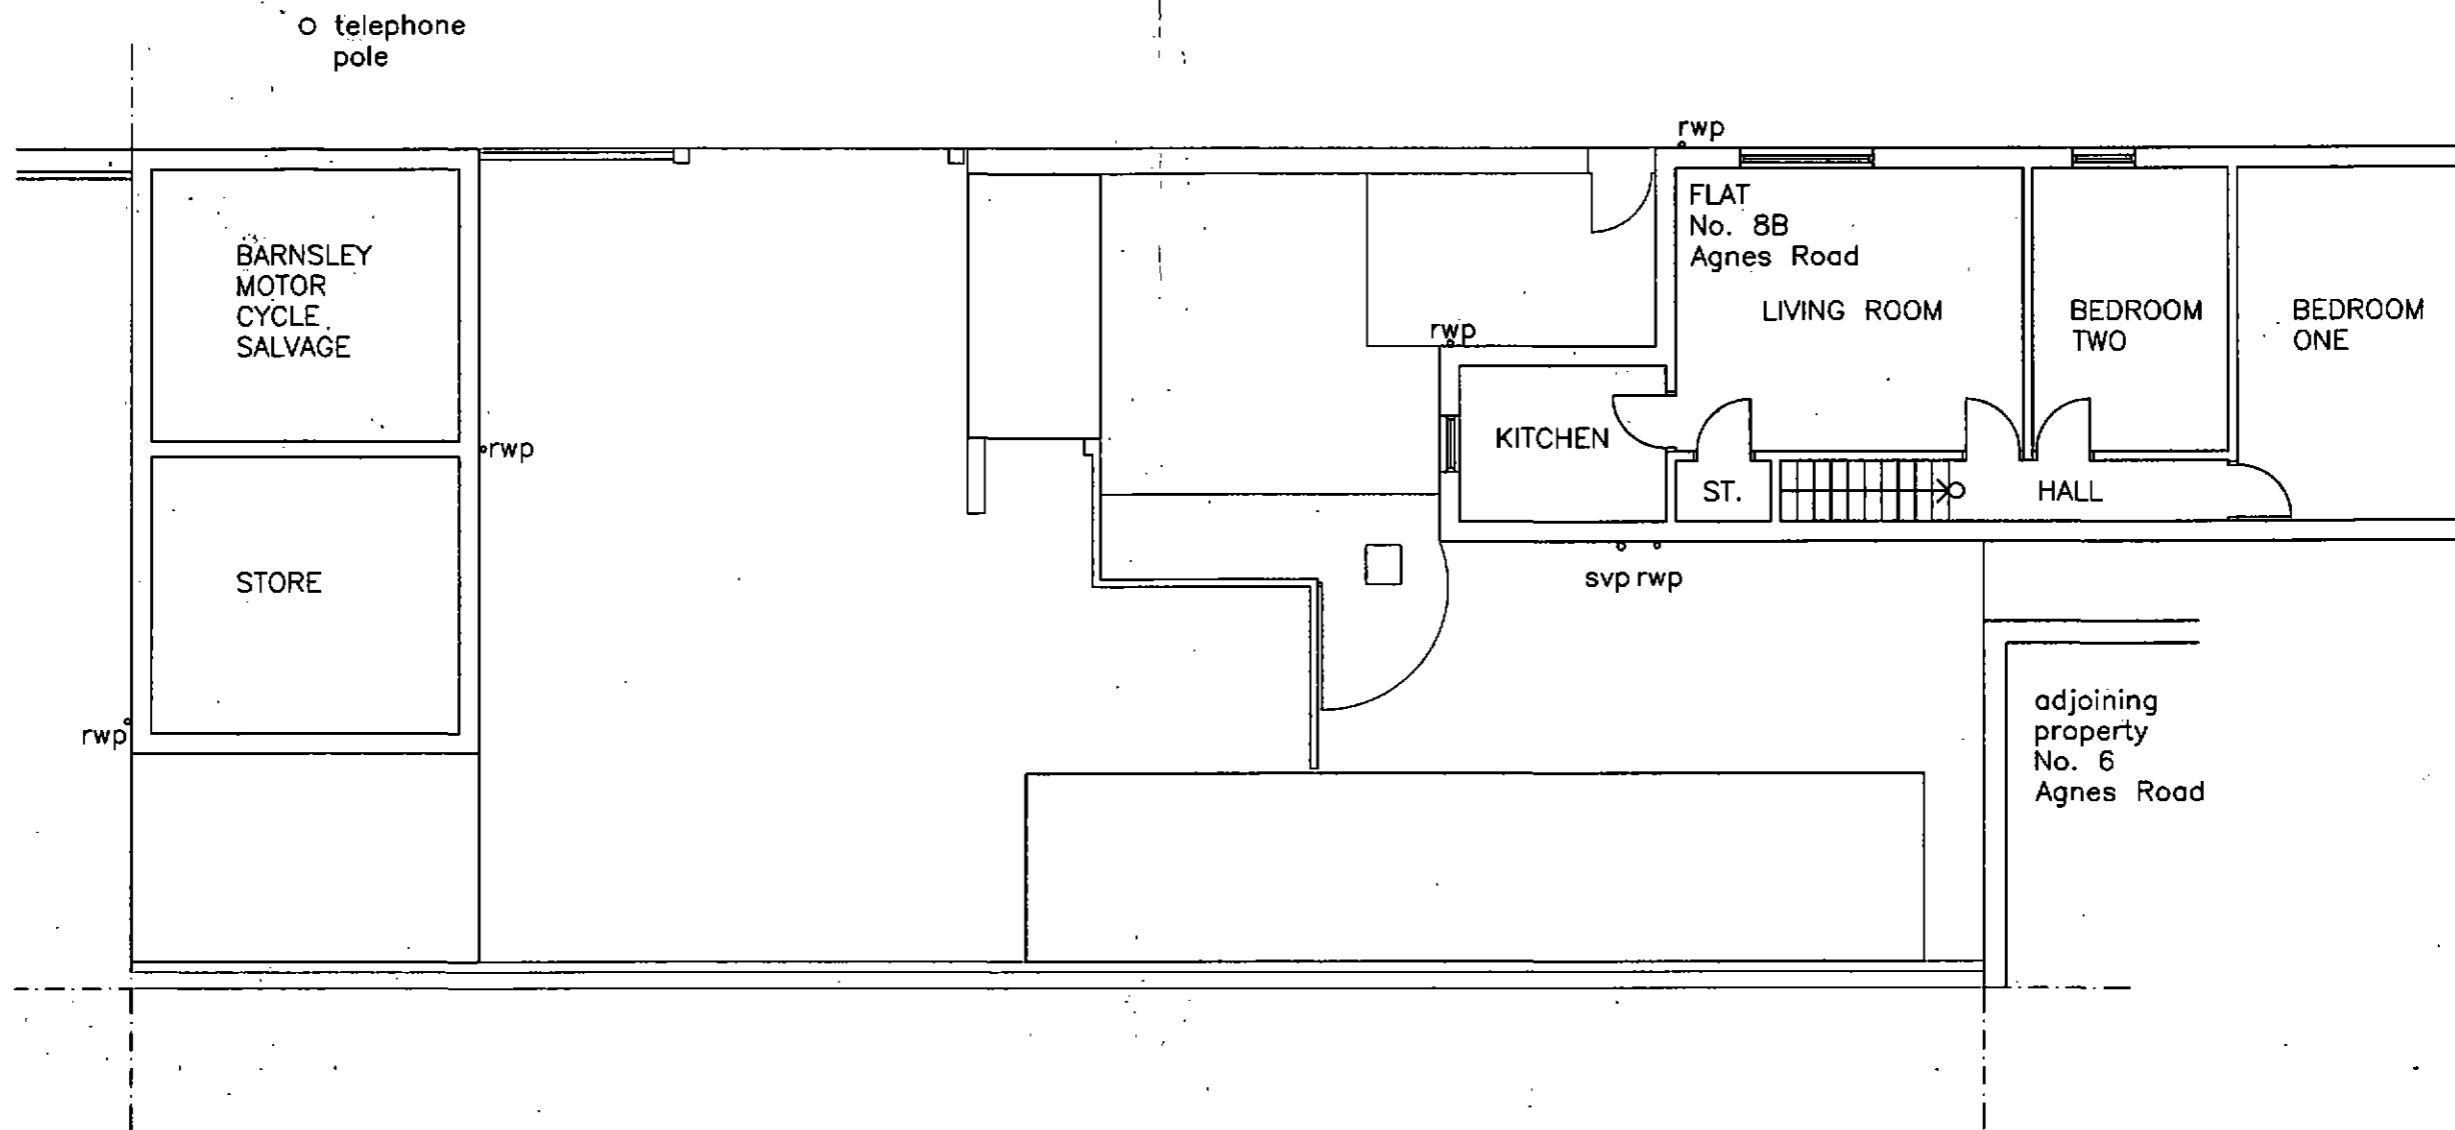

Job:- PROPOSED DEVELOPMENT
 8B AGNES ROAD
 IN POND STREET, BARNESLEY
 S70 1NH


Drawing:- AS EXISTING
 FIRST FLOOR PLAN

Scale:- 1:100 SCALE@A3

Job Number:- DWG NO. 19/07/07/003

tim steedman architecture
 F8, 44 Steade Road,
 Sheffield,
 S7 1DU.

tel. 0114 281 3215.
 mob. 0754 134 8084
 e. mail. steedmantimothy@aol.co.uk

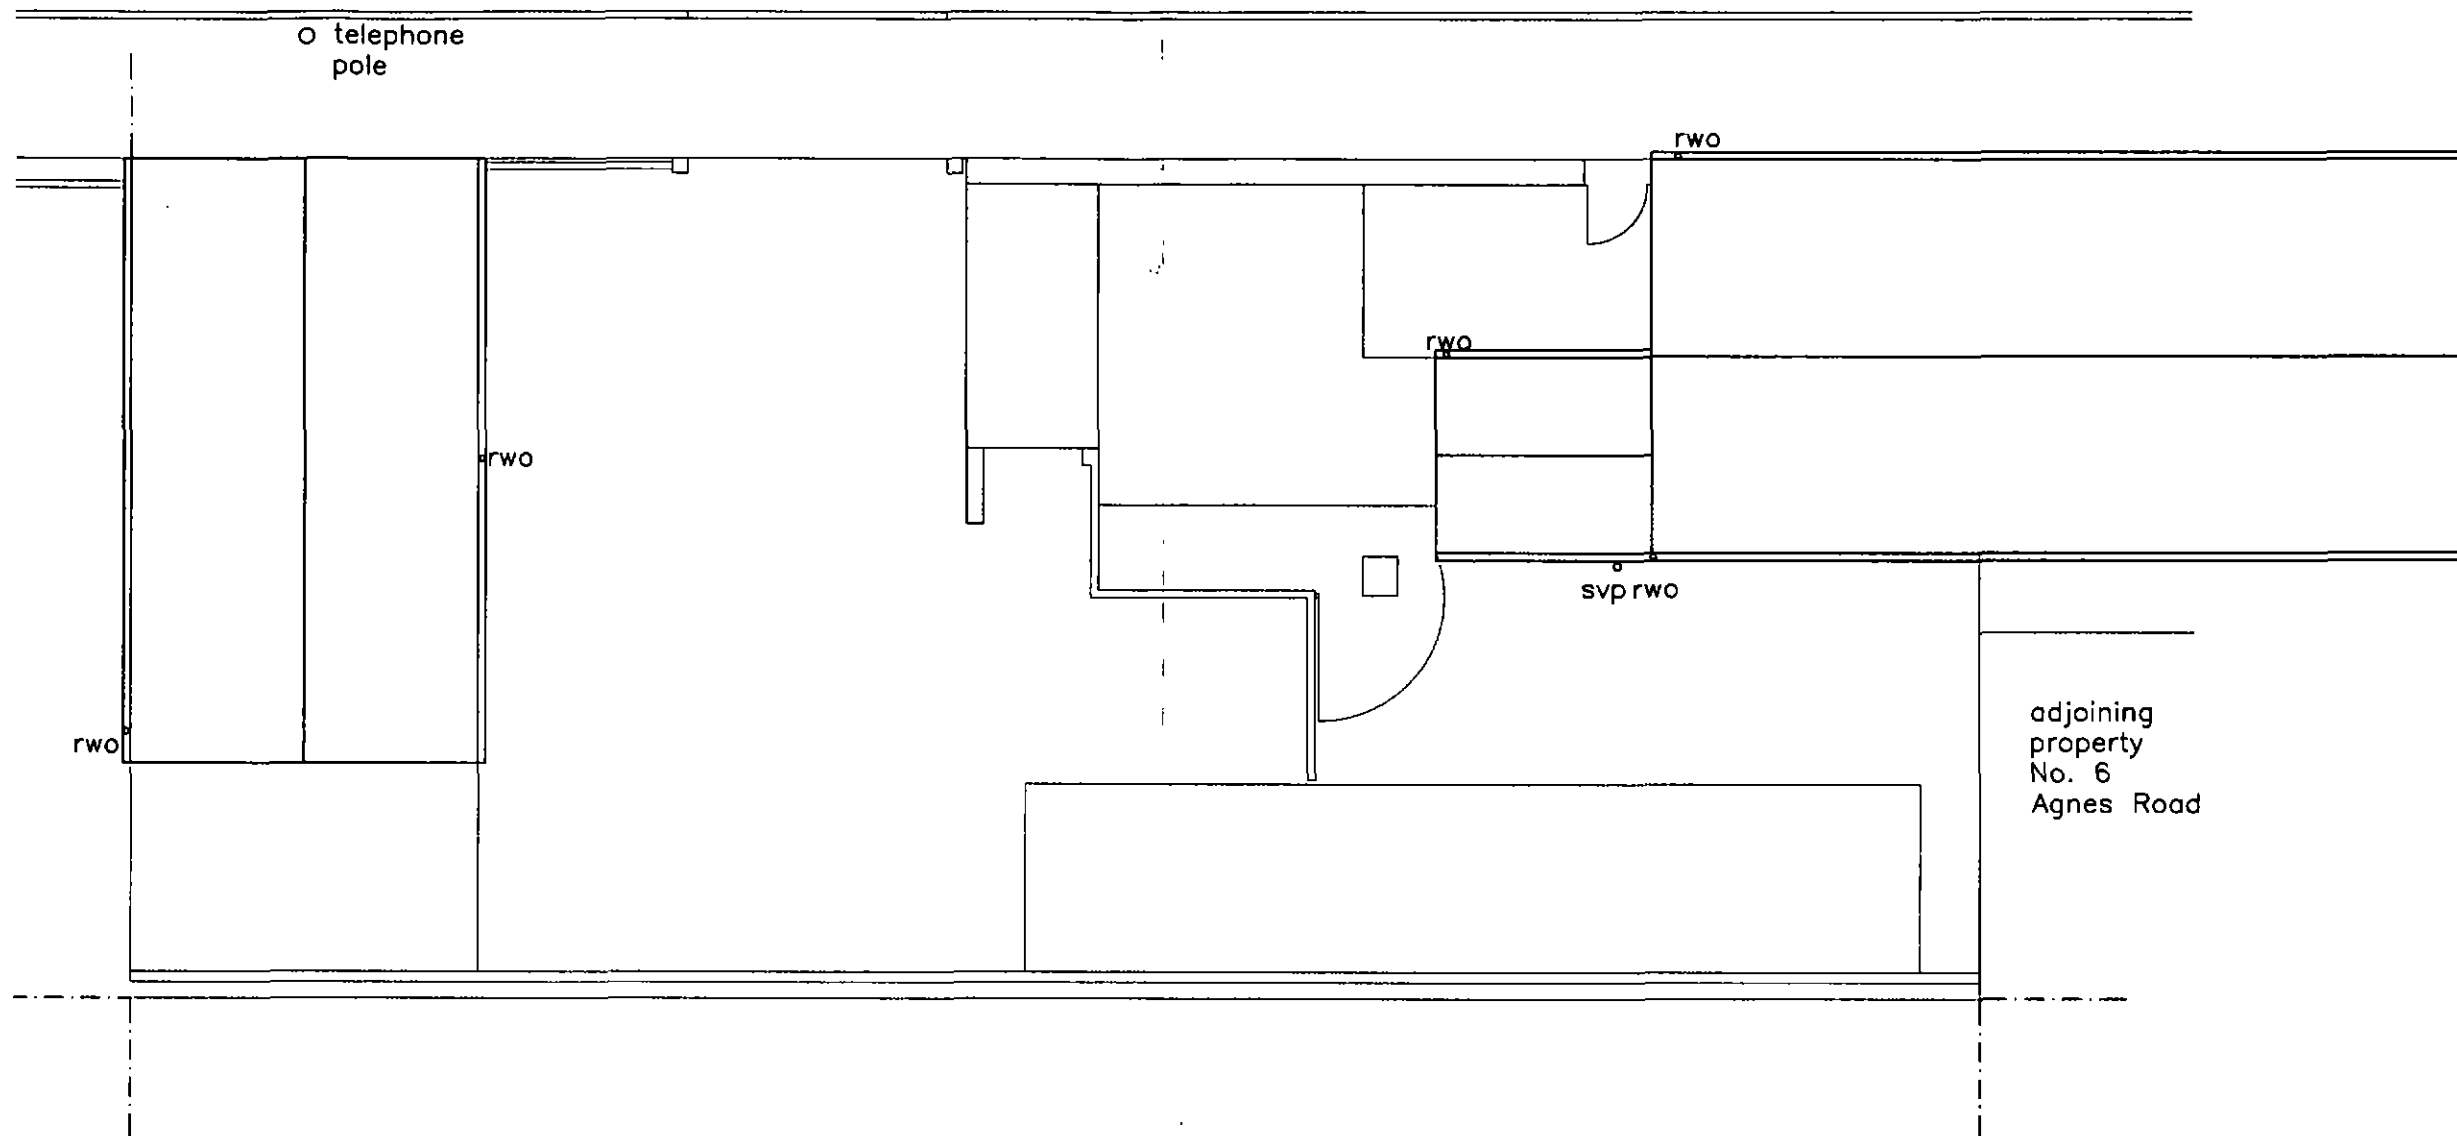

Job:- PROPOSED DEVELOPMENT
 8B AGNES ROAD
 IN POND STREET, BARNSELY
 S70 1NH

Drawing:- AS EXISTING
 ROOF PLAN

Scale:- 1:100 SCALE@A3

Job Number:- DWG NO. 19/07/07/004

tim steedman architecture
 FB, 44 Steade Road,
 Sheffield,
 S7 1DU.

tel. 0114 281 3215.
 mob. 0754 134 8084
 e mail. steedmantimothy@aol.co.uk



Materials


Roof
flat tiling, dark grey colour.

Walls
Coursed Stone to street.
Brick elsewhere.


Windows
UPVC, white colour.

Doors
Security doors metal.

SOUTH ELEVATION - SHOP

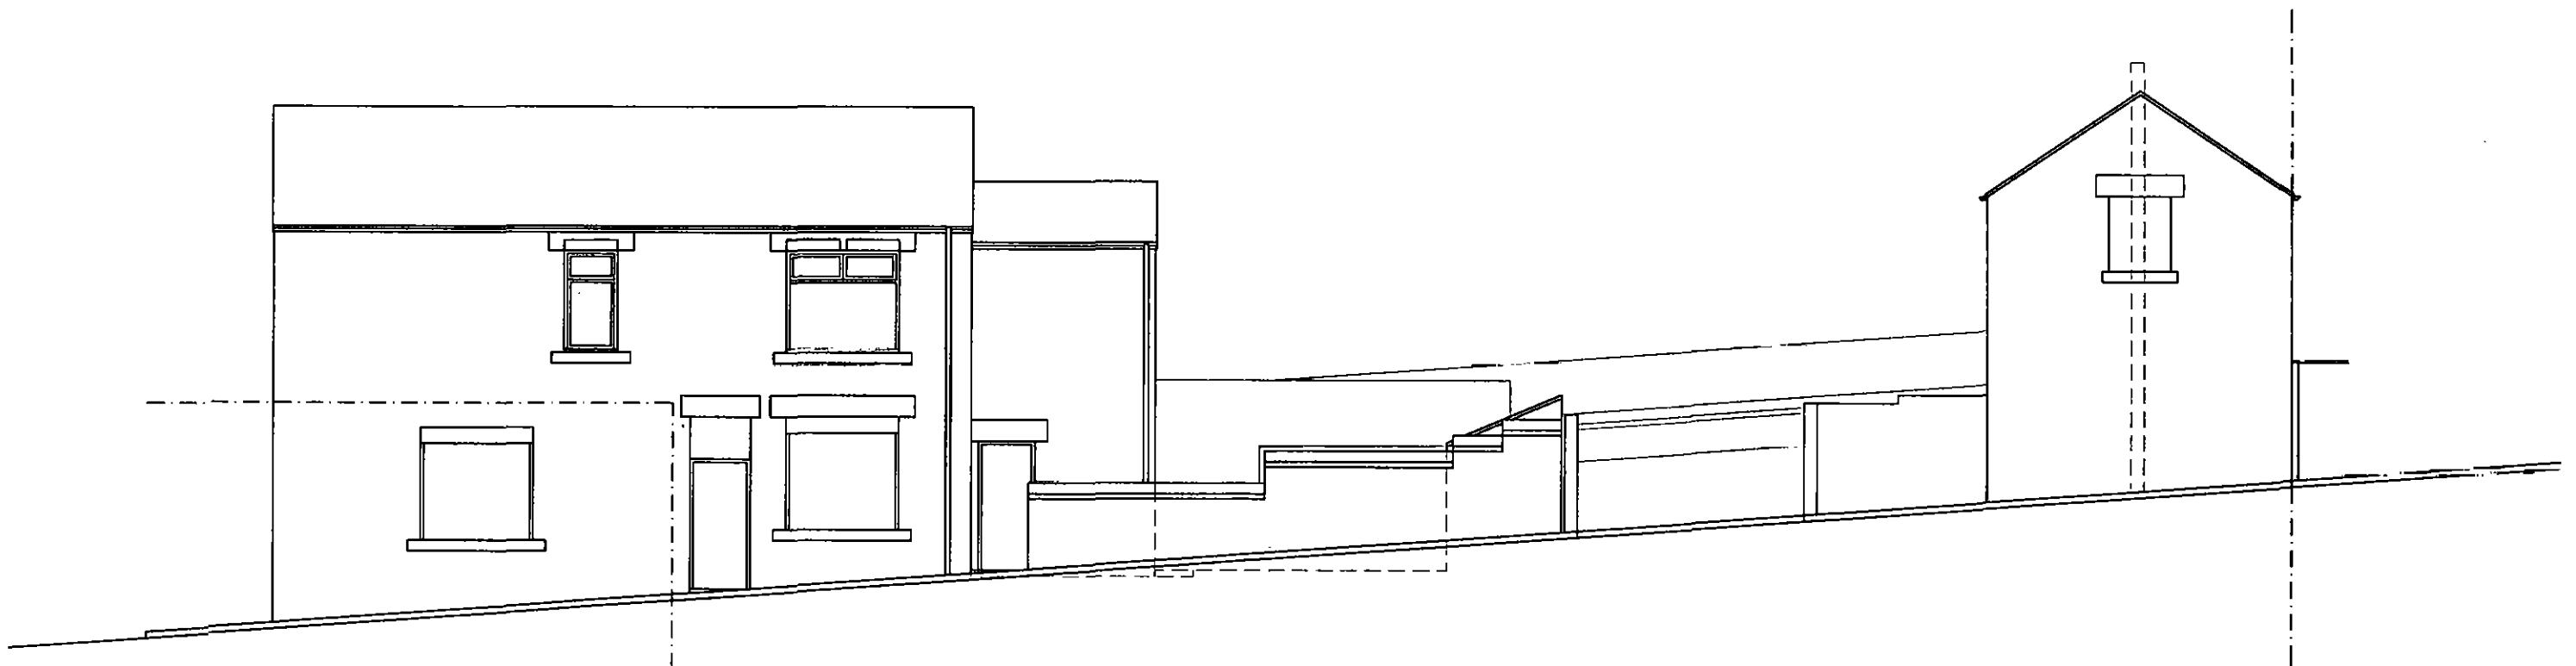


WEST ELEVATION - TO POND STREET

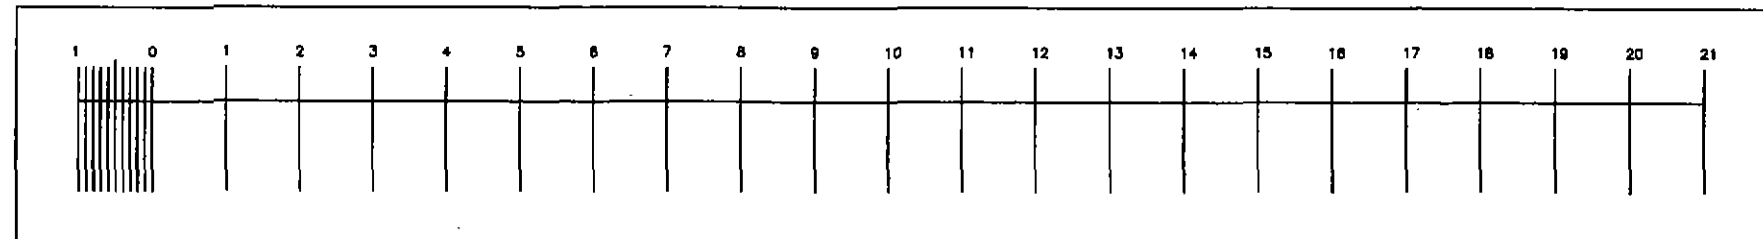


Job:- PROPOSED DEVELOPMENT
88 AGNES ROAD
IN POND STREET, BARNSELY
S70 1NH
Drawing:- AS EXISTING
FRONT AND SIDE ELEVATIONS
Scale:- 1:100 SCALE A3
Job Number:- DWG NO. 19/07/07/005

tim steedman architecture
F8, 44 Steade Road,
Sheffield,
S7 1DU.
tel. 0114 281 3215.
mob. 0754 134 8084
e mail. steedmantimothy@aol.co.uk

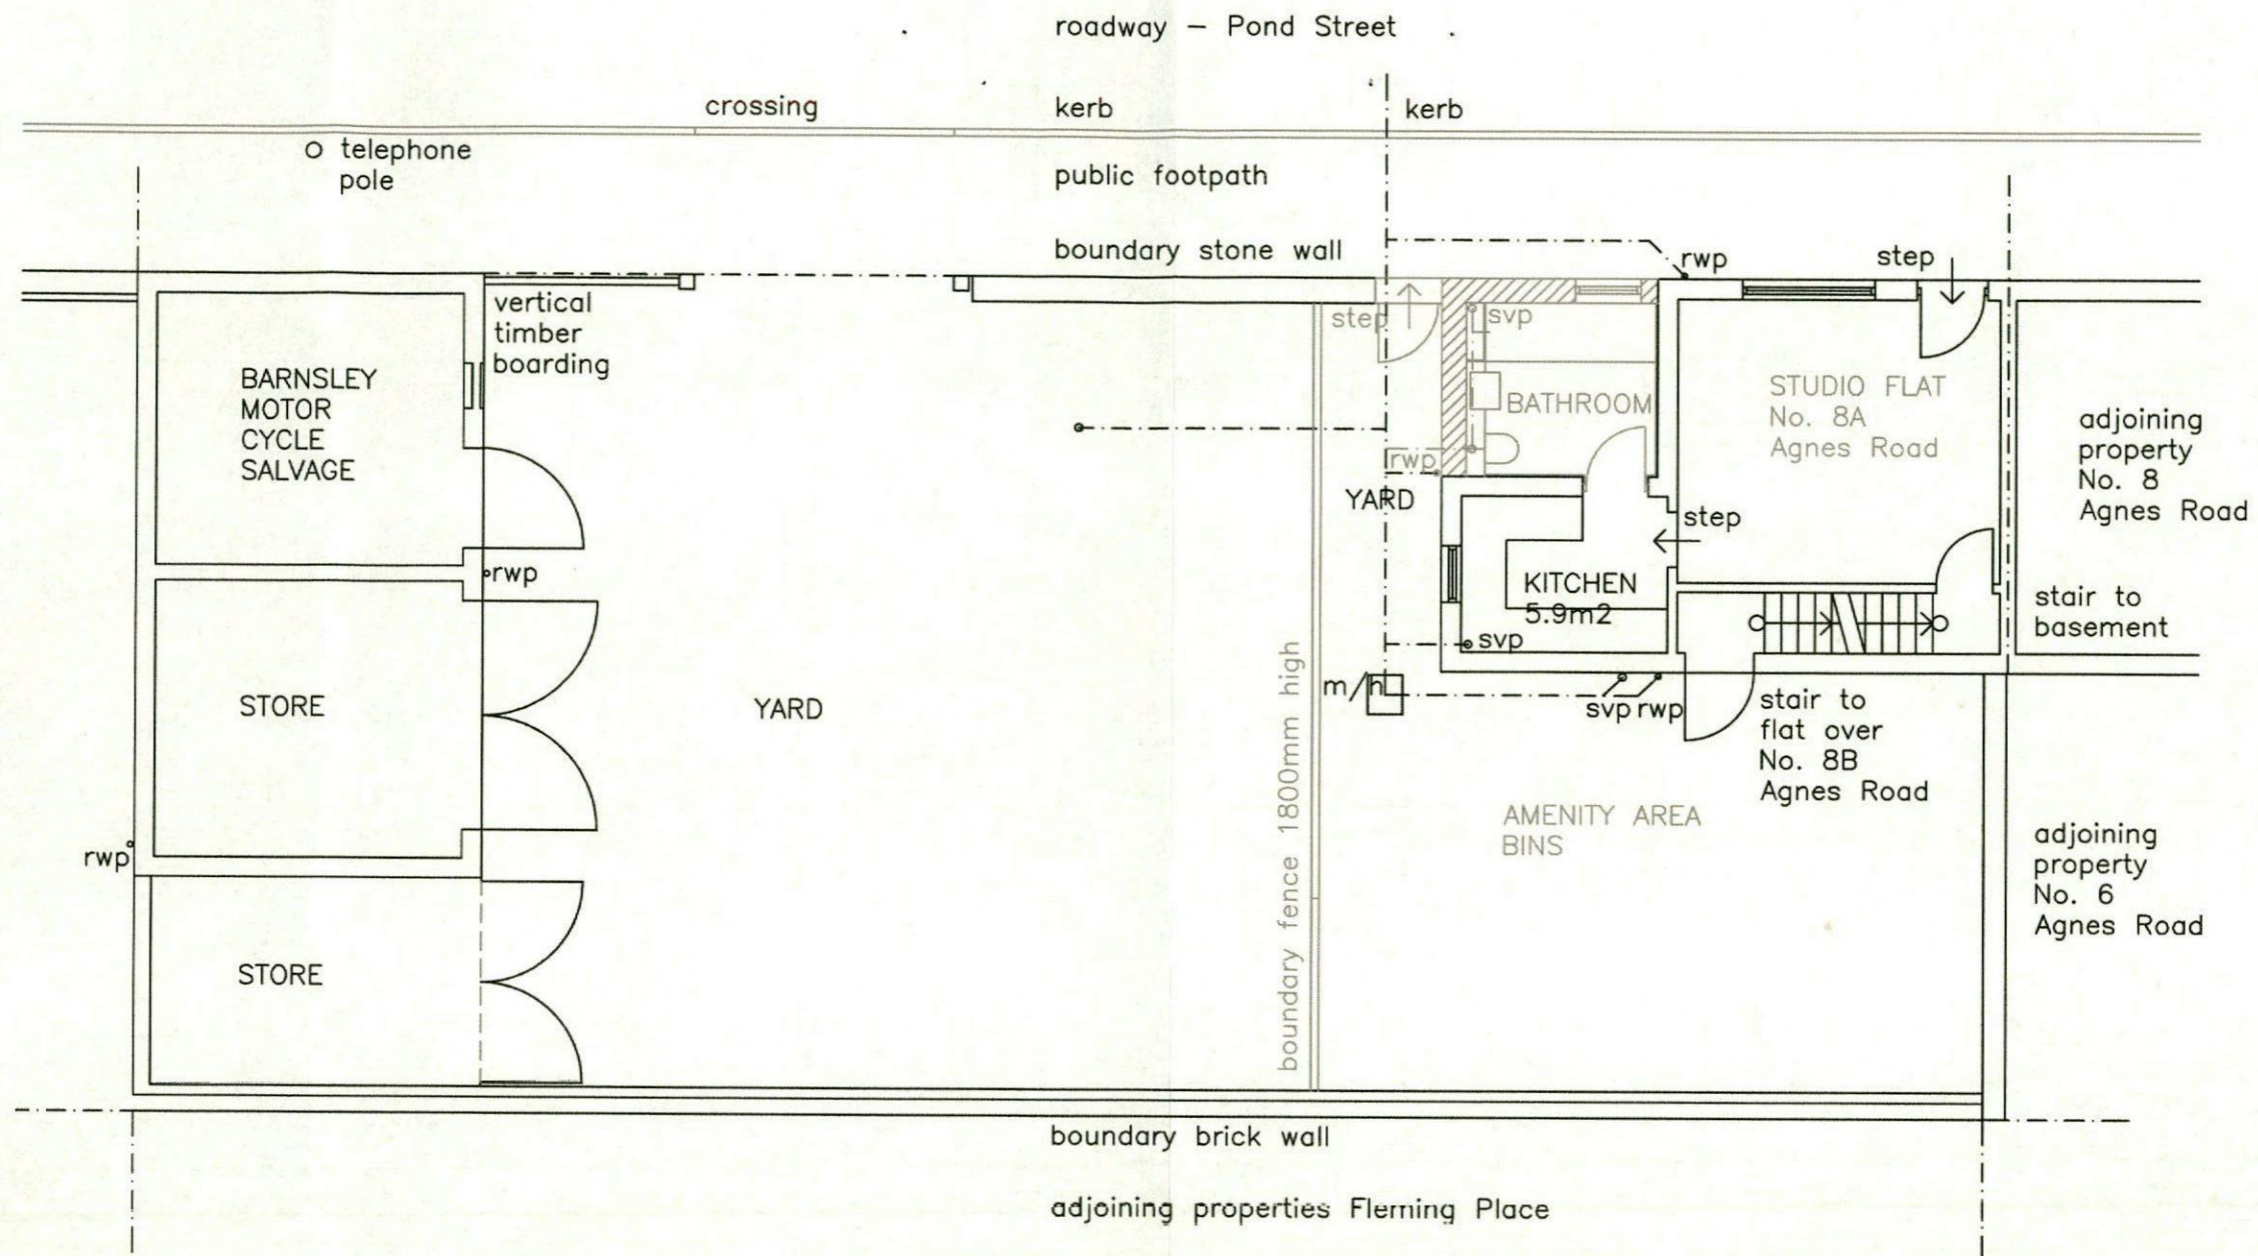

SINGLE STOREY BATHROOM
 EXTENSION SUBJECT TO
 PLANNING PERMISSION
 REF. 2018/0518
 GRANTED 20/06/2018.

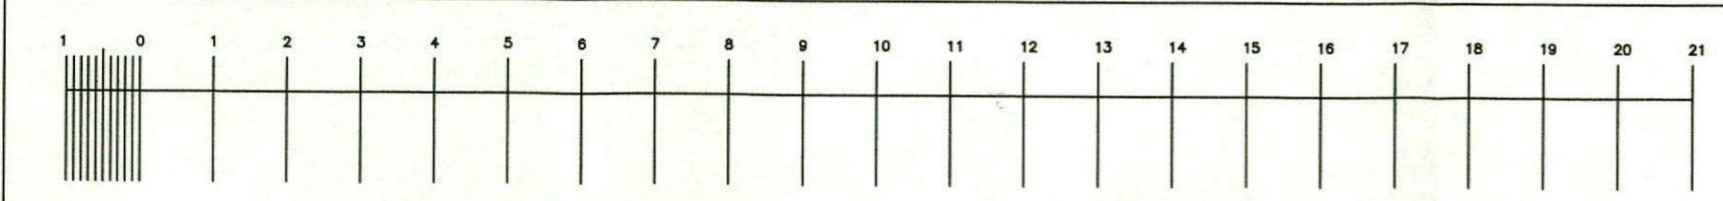


Job:- PROPOSED DEVELOPMENT
 8B AGNES ROAD
 IN POND STREET, BARNESLEY
 S70 1NH

Drawing:- PROPOSALS
 GROUND FLOOR PLAN


Scale:- 1:100 SCALE@A3
 Job Number:- DWG NO. 19/07/07/012

tim steedman architecture
 F8, 44 Steade Road,
 Sheffield,
 S7 1DU.

tel. 0114 281 3215.
 mob. 0754 134 8084
 e mail. steedmantimothy@aol.co.uk

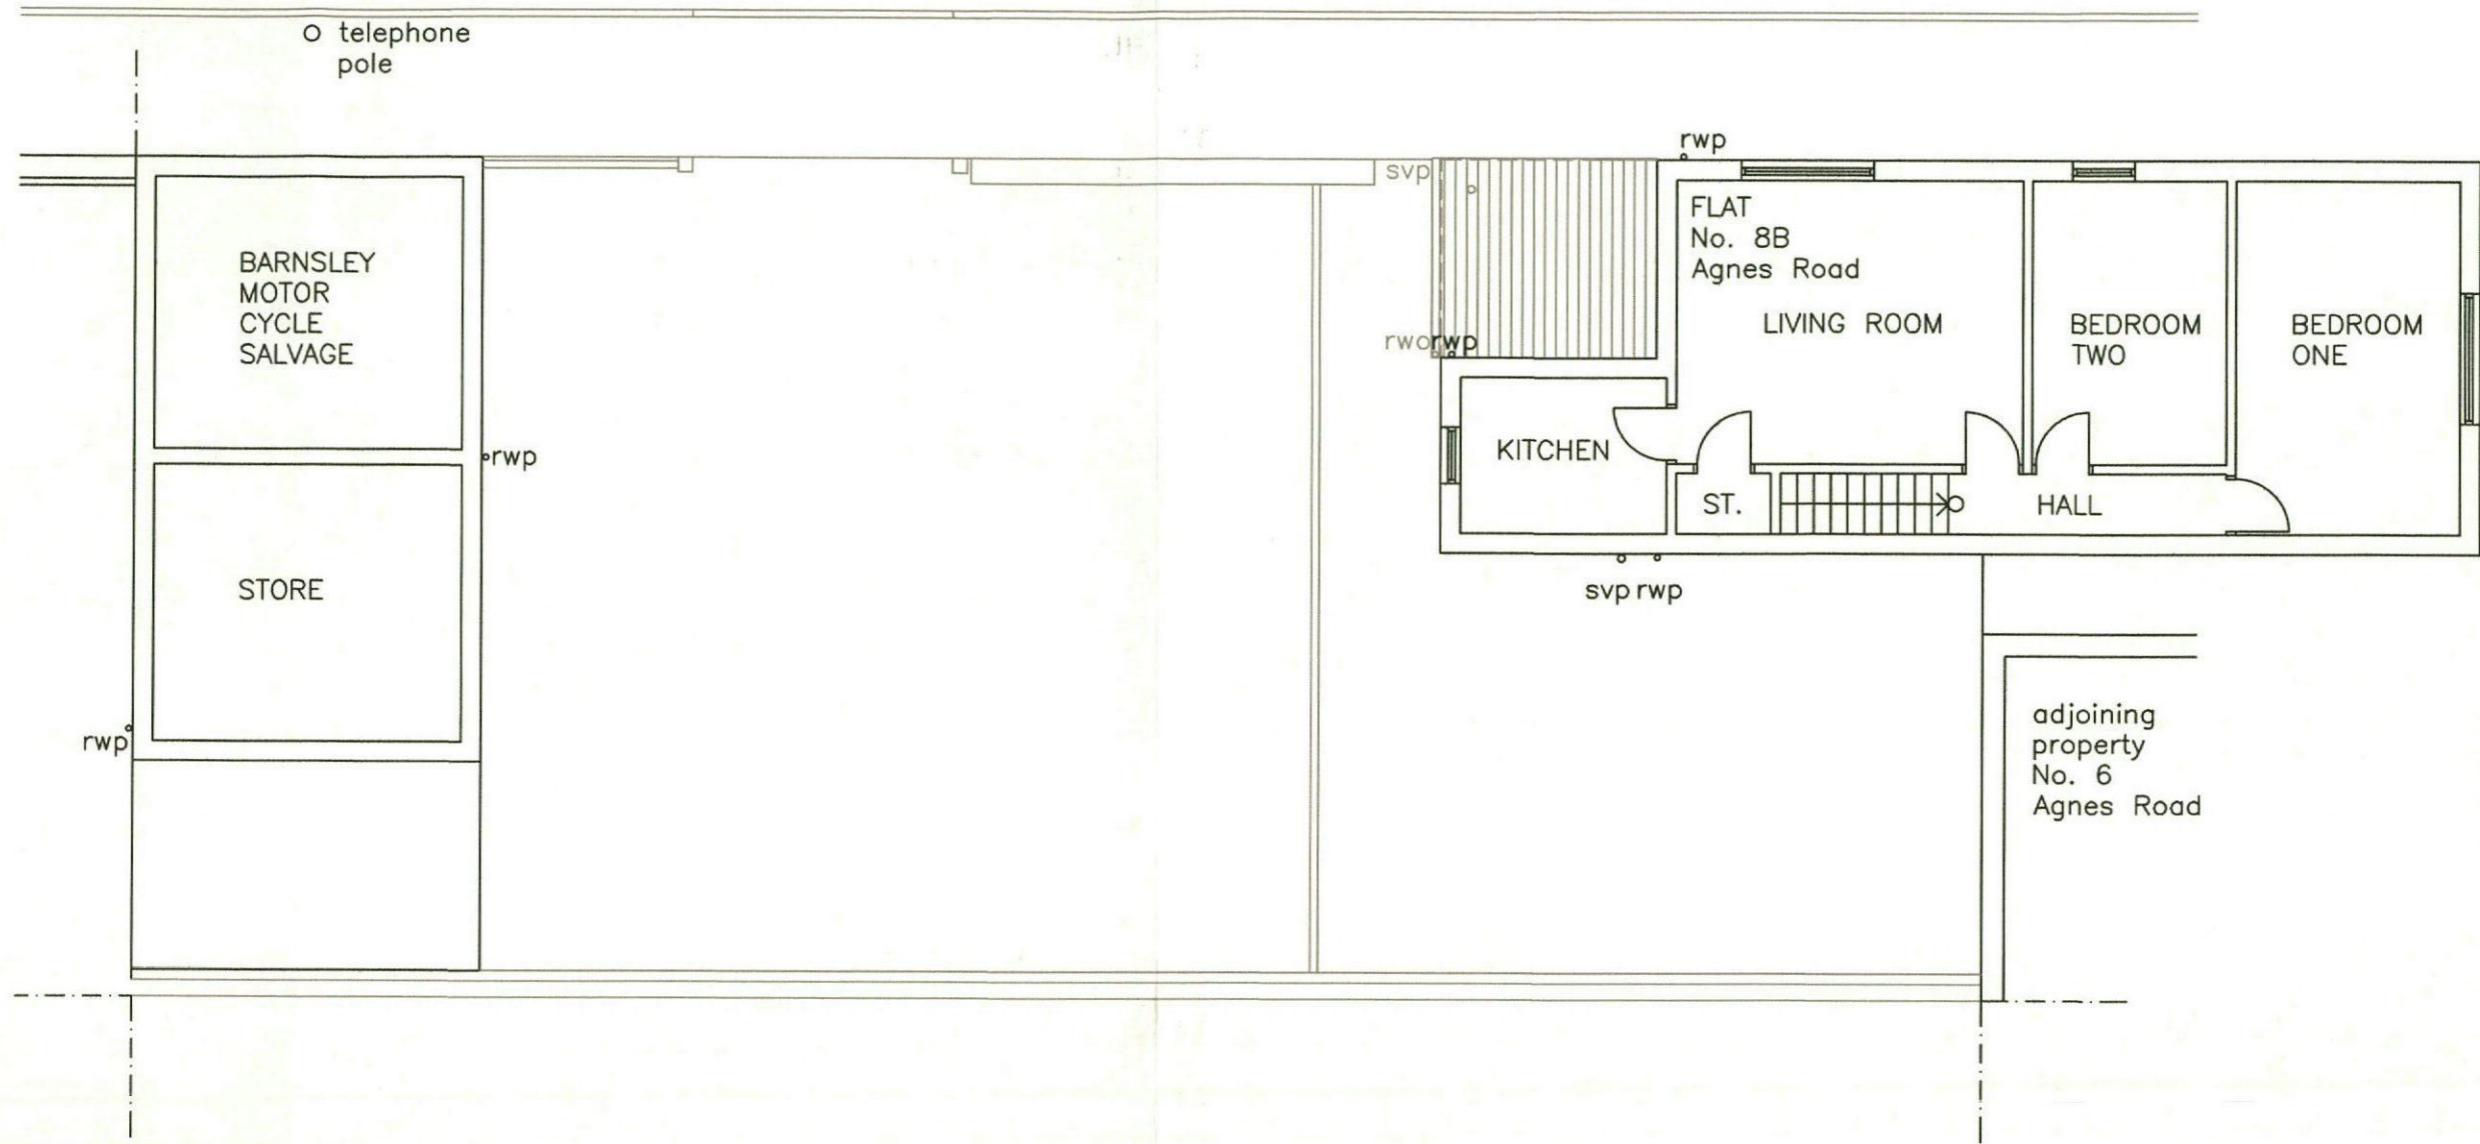

SINGLE STOREY BATHROOM
 EXTENSION SUBJECT TO
 PLANNING PERMISSION
 REF. 2018/0518
 GRANTED 20/06/2018.

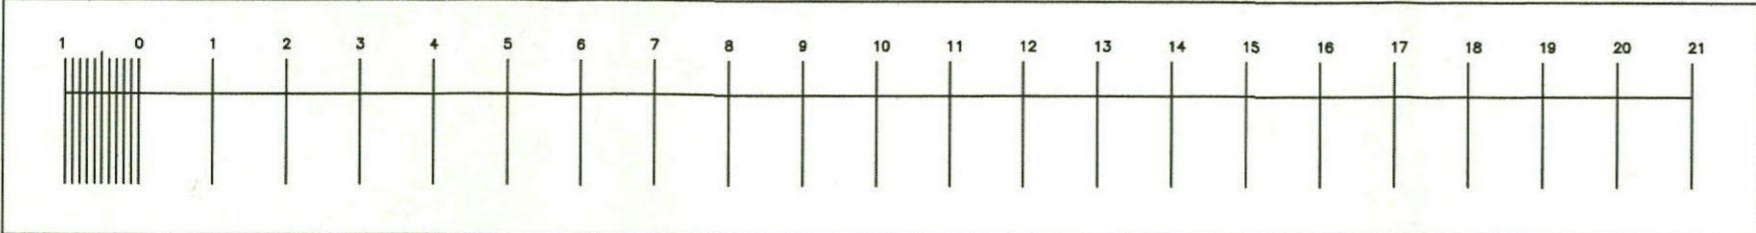

Job:- PROPOSED DEVELOPMENT
 8B AGNES ROAD
 IN POND STREET, BARNESLEY
 S70 1NH


Drawing:- PROPOSALS
 FIRST FLOOR PLAN

Scale:- 1:100 SCALE@A3

Job Number:- DWG NO. 19/07/07/013

tim steedman architecture
 F8, 44 Steade Road,
 Sheffield,
 S7 1DU.

tel. 0114 281 3215.
 mob. 0754 134 8084
 e mail. steedmantimothy@aol.co.uk

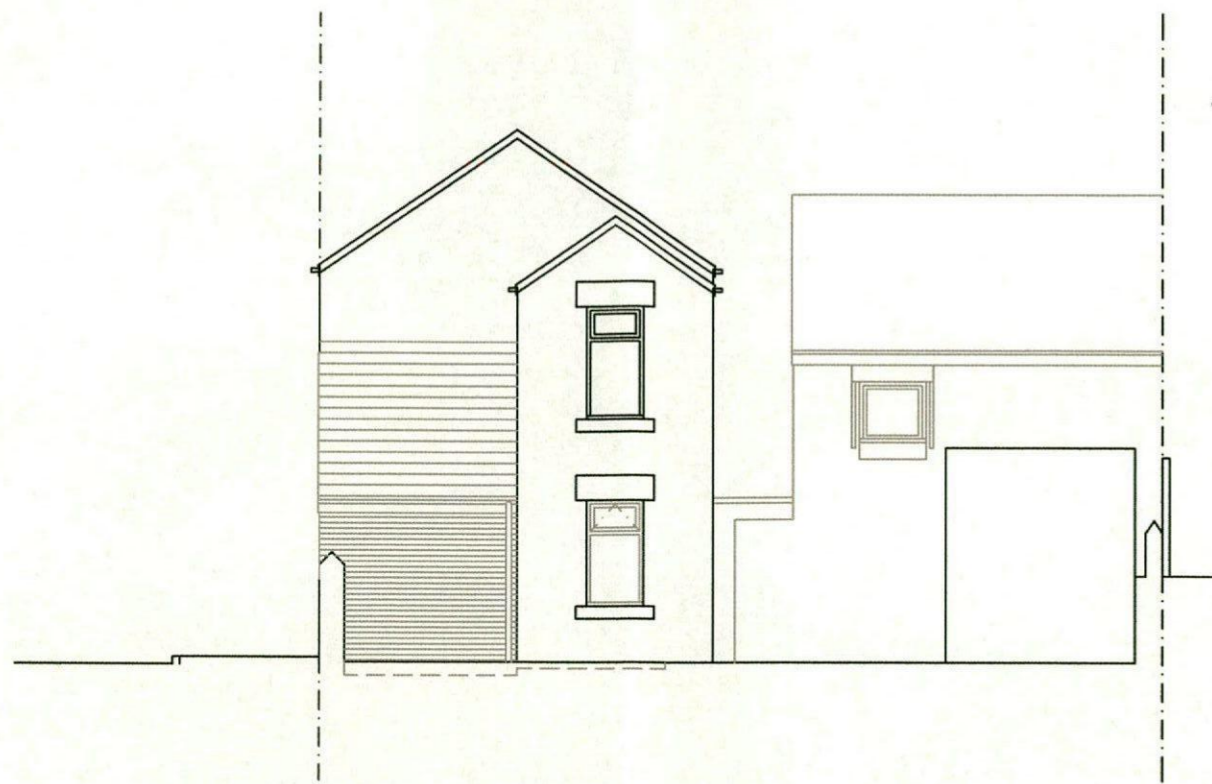

Materials

Roof
flat tiling, dark grey colour..

Walls
Coursed Stone to street.
Brick elsewhere.

Windows
UPVC, white colour.

Doors
Security doors metal.

New Materials


Roof
flat tiling, dark grey colour,
to match existing.

Walls
Facing brick, red colour,
to match existing.


Window
UPVC, white colour.

SOUTH ELEVATION – SHOP



SINGLE STOREY BATHROOM
EXTENSION SUBJECT TO
PLANNING PERMISSION
REF. 2018/0518
GRANTED 20/06/2018.

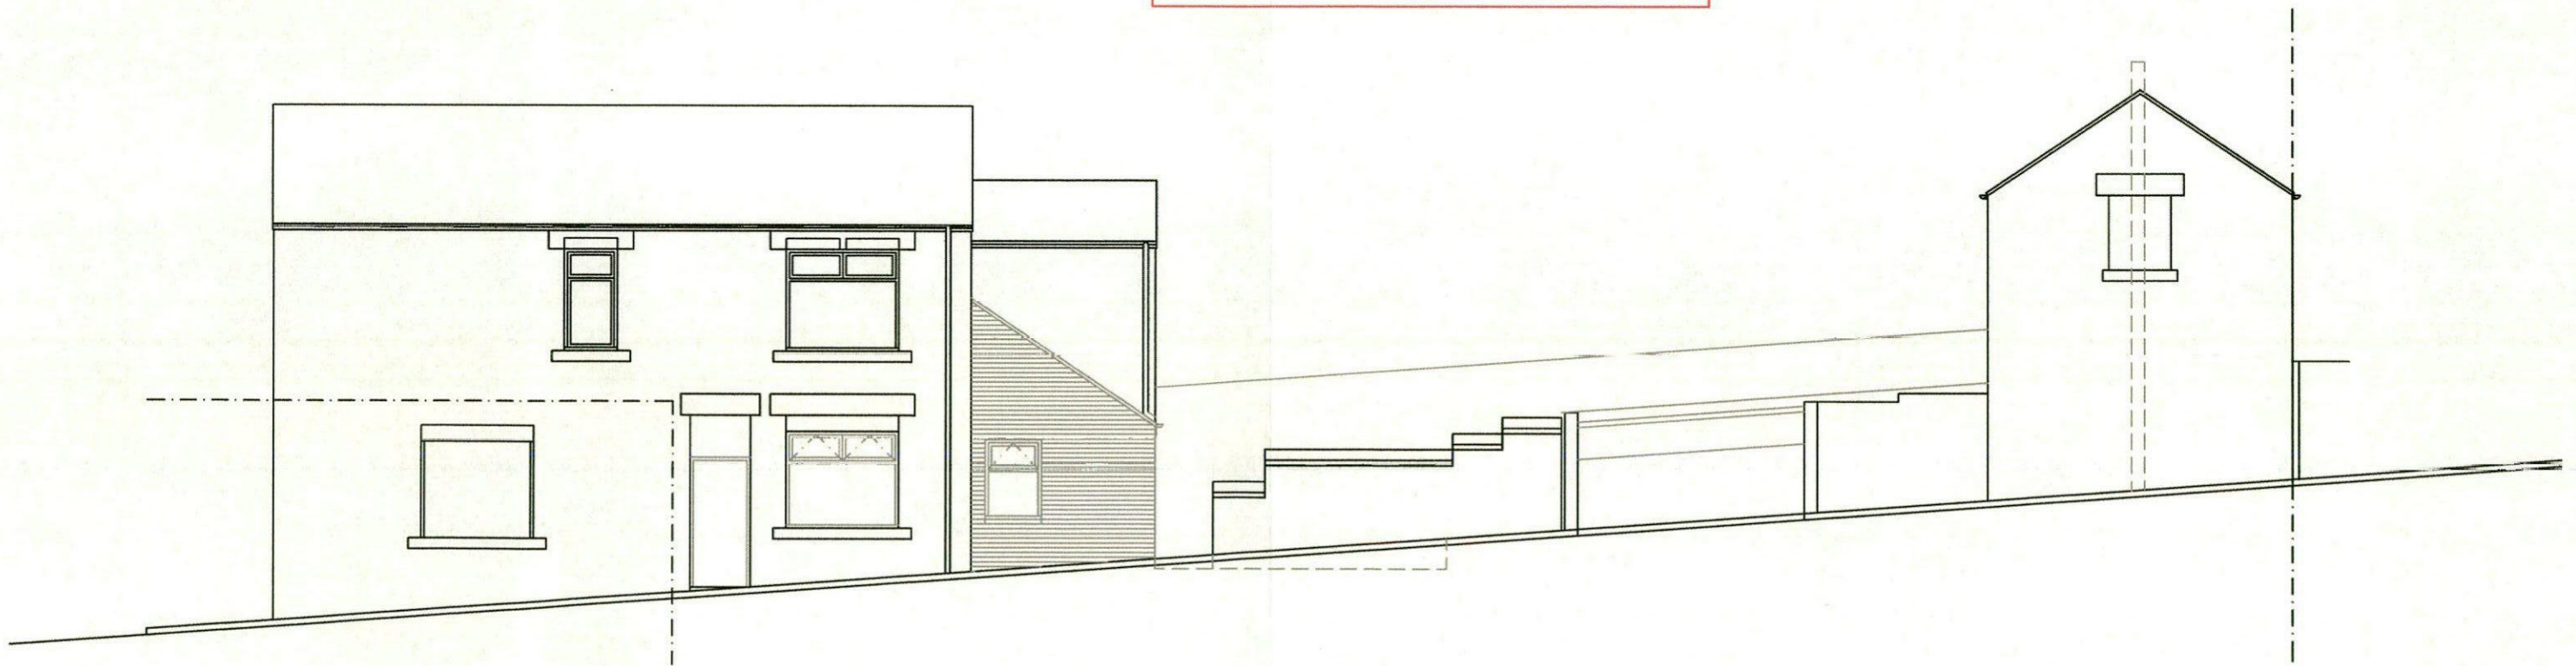

WEST ELEVATION – TO POND STREET

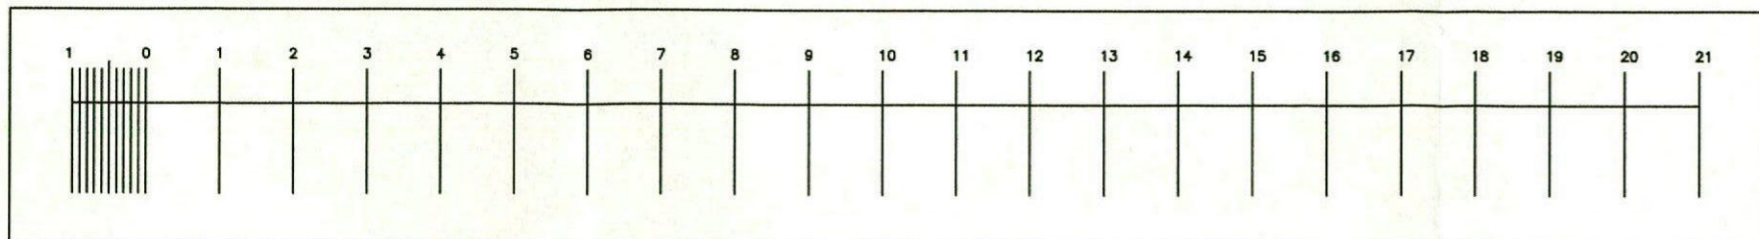

<p>Job:- PROPOSED DEVELOPMENT 88 AGNES ROAD IN POND STREET, BARNSELY S70 1NH</p> <p>Drawing:- PROPOSALS FRONT AND SIDE ELEVATIONS</p> <p>Scale:- 1:100 SCALE@A3</p> <p>Job Number:- DWG NO. 19/07/07/015</p>	<p>tim steedman architecture F8, 44 Steade Road, Sheffield, S7 1DU.</p> <p>tel. 0114 281 3215. mob. 0754 134 8084 e mail. steedmantimothy@aol.co.uk</p>
--	---

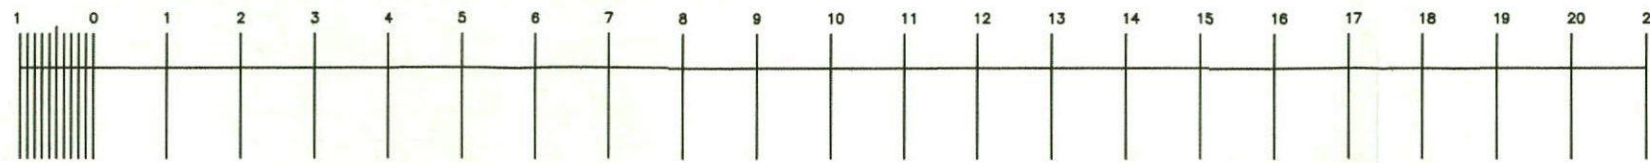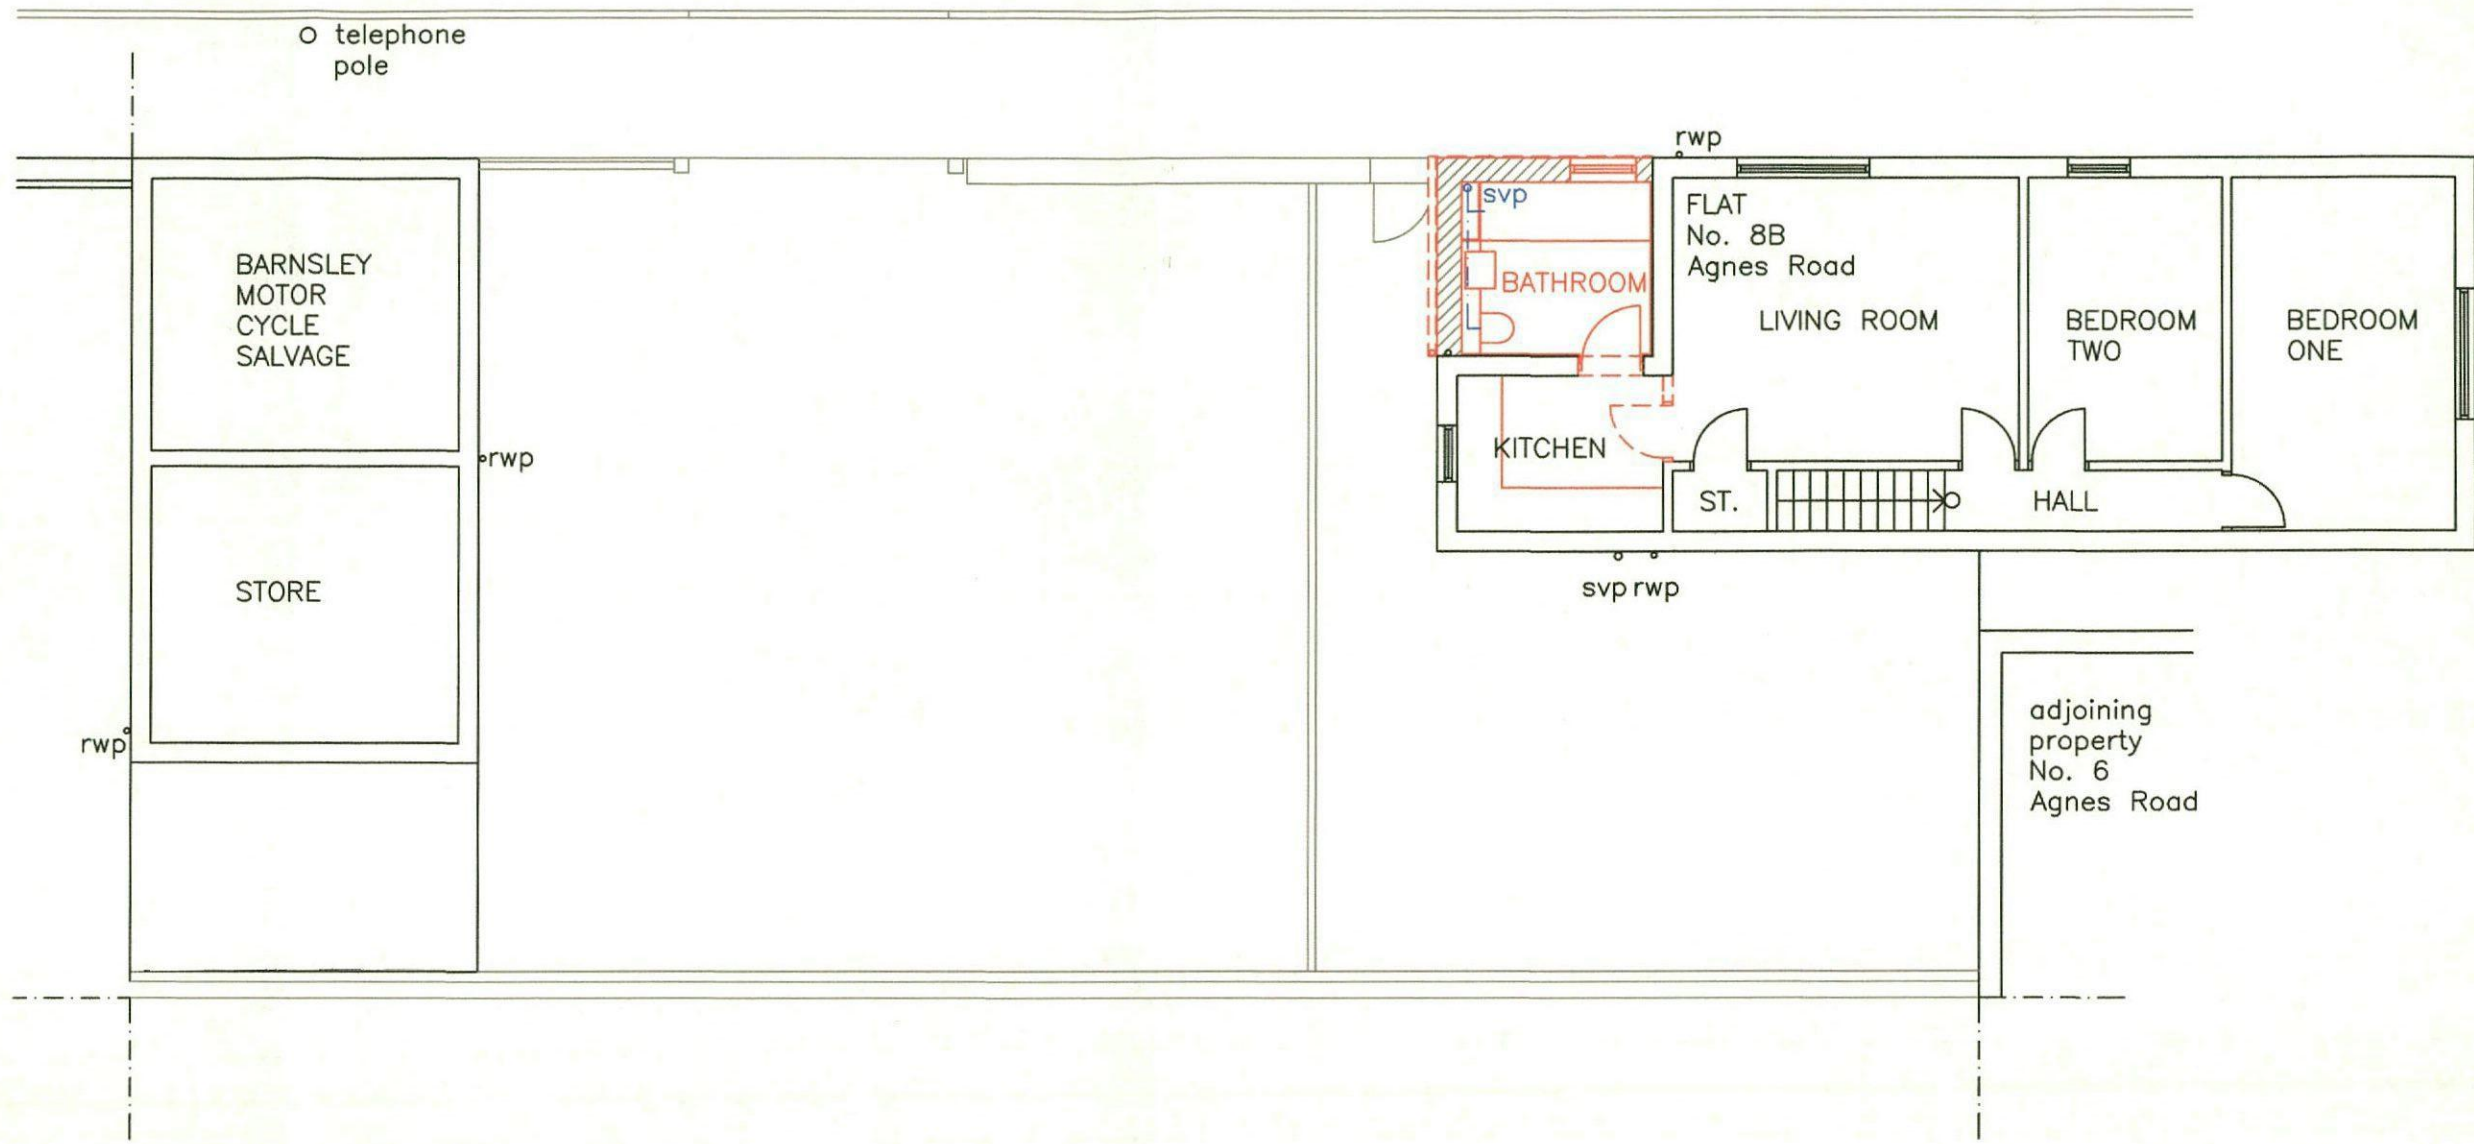

Job:- PROPOSED DEVELOPMENT
 8B AGNES ROAD
 IN POND STREET, BARNSELY
 S70 1NH

Drawing:- PROPOSALS
 FIRST FLOOR PLAN



Scale:- 1:100 SCALE@A3

Job Number:- DWG NO. 19/07/07/023

tim steedman architecture
 F8, 44 Steade Road,
 Sheffield,
 S7 1DU.

tel. 0114 281 3215.
 mob. 0754 134 8084

e mail. steedmantimothy@aol.co.uk

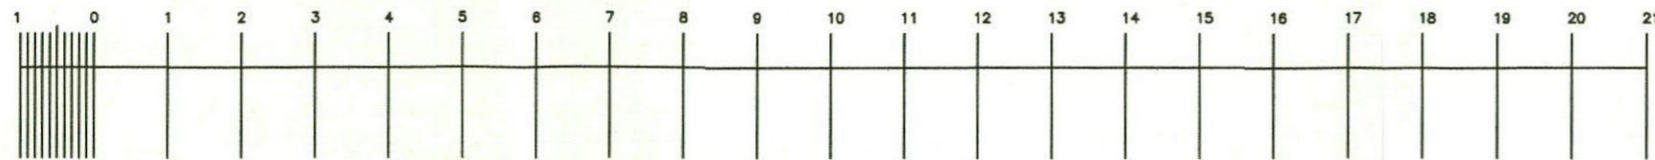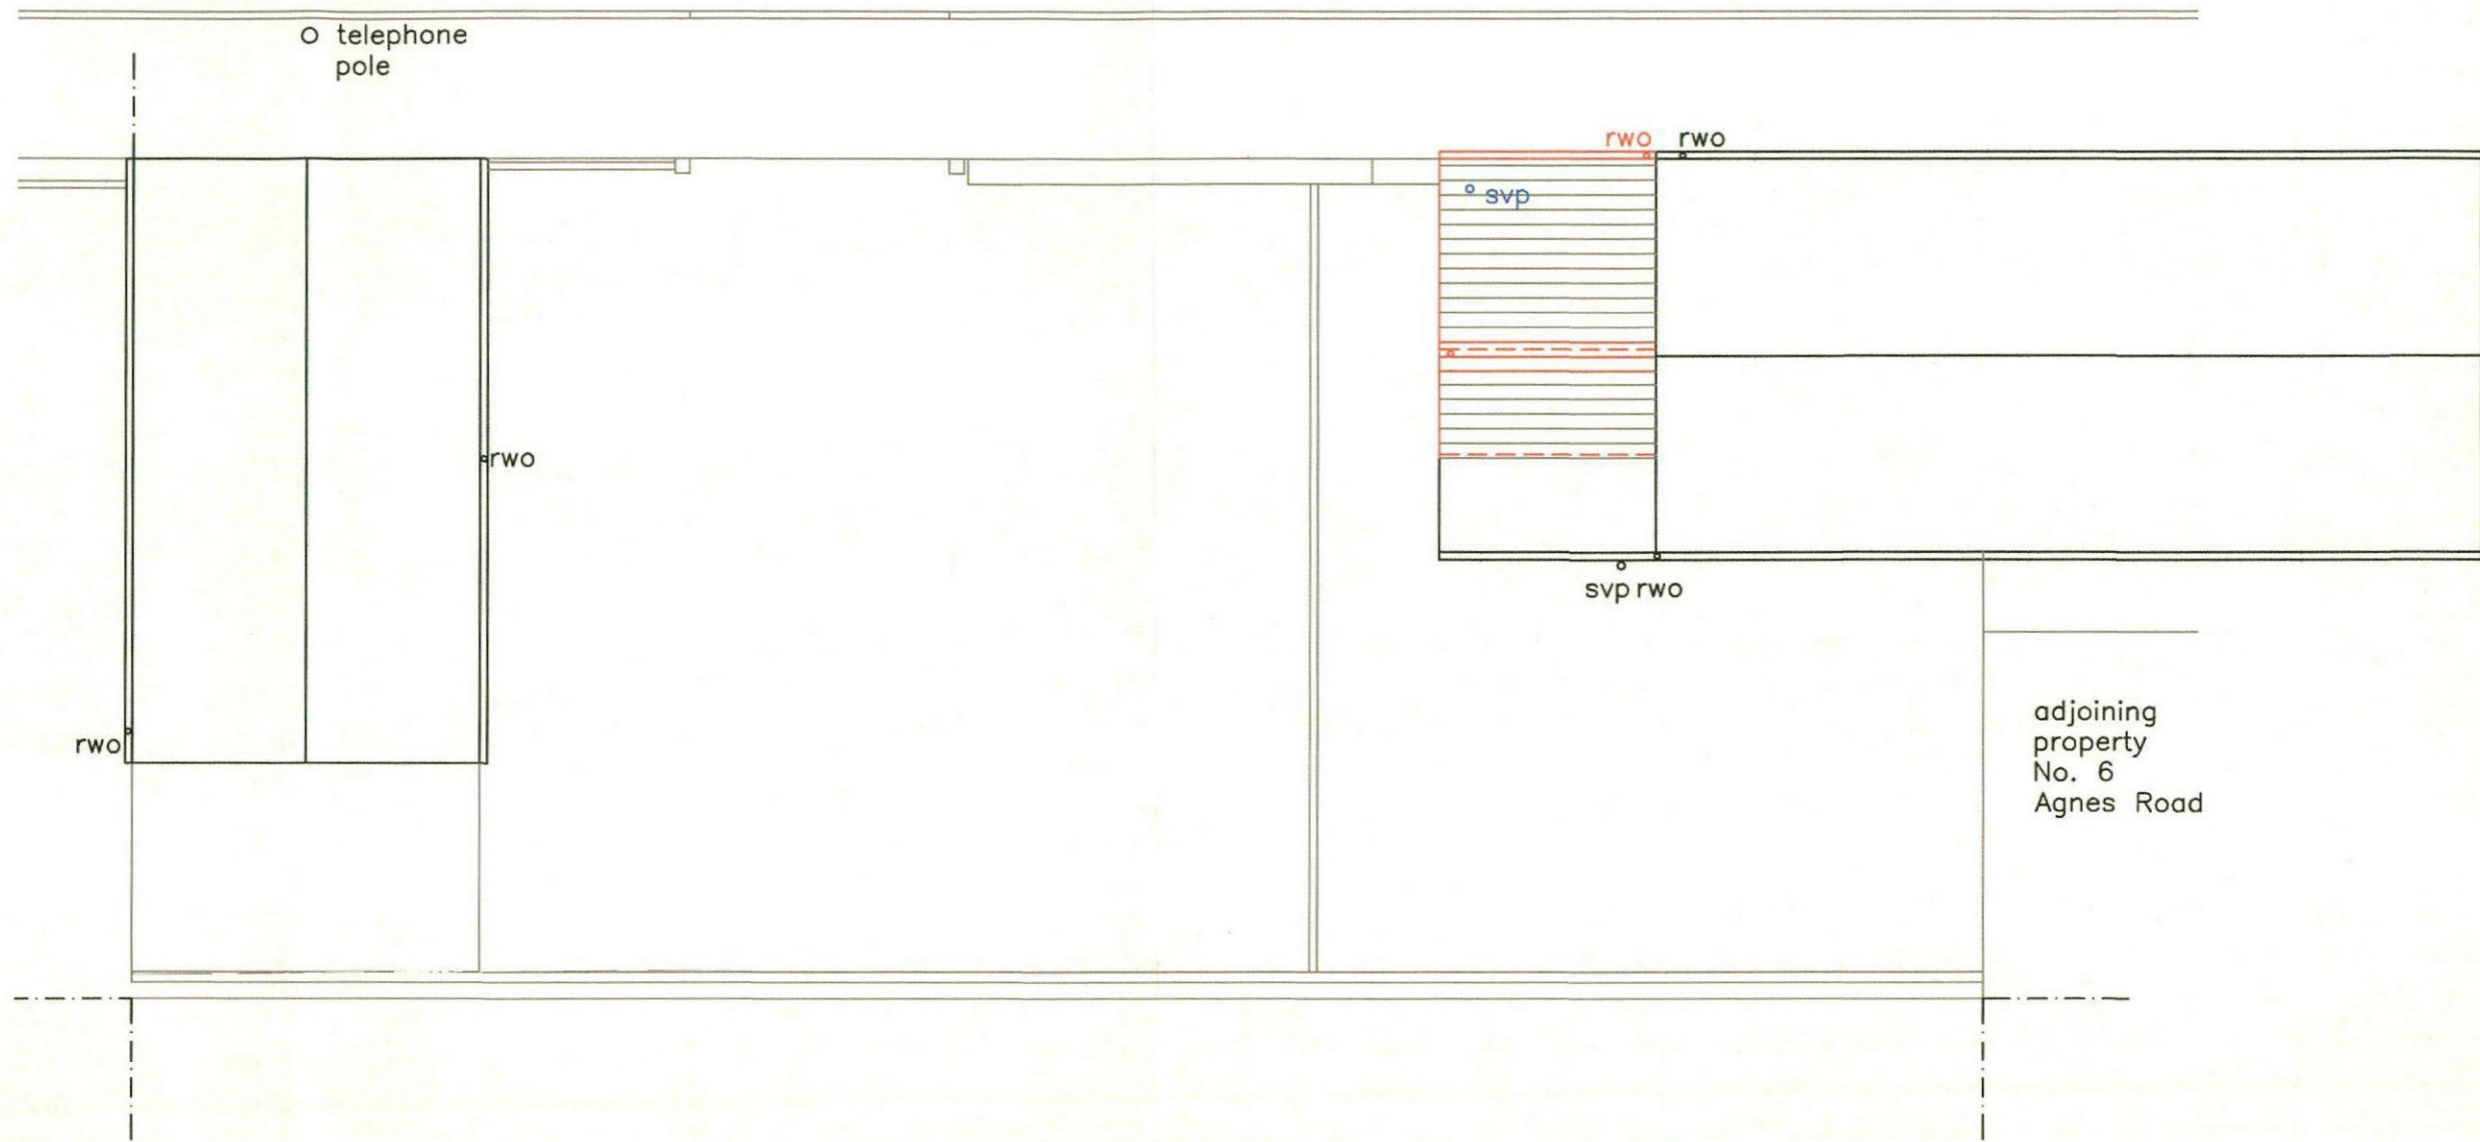


Job:- PROPOSED DEVELOPMENT
8B AGNES ROAD
IN POND STREET, BARNSELY
S70 1NH

Drawing:- PROPOSALS
ROOF PLAN
Scale:- 1:100 SCALE@A3
Job Number:- DWG NO. 19/07/07/024

tim steedman architecture
F8, 44 Steade Road,
Sheffield,
S7 1DU.

tel. 0114 281 3215.
mob. 0754 134 8084
e mail. steedmantimothy@aol.co.uk

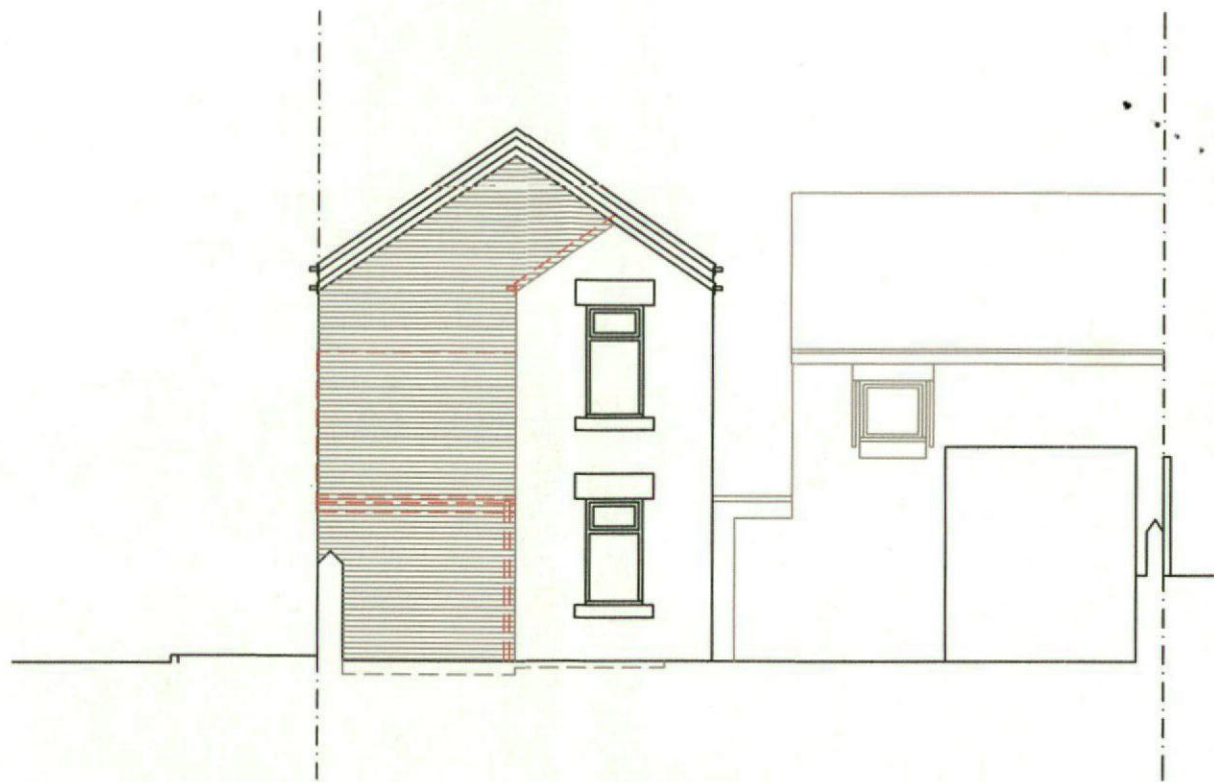

SOUTH ELEVATION – SHOP

Materials

Roof
flat tiling, dark grey colour.

Walls
Coursed Stone to street.
Brick elsewhere.

Windows
UPVC, white colour.


Doors
Security doors metal.

New Materials


Roof
flat tiling, dark grey colour,
to match existing.

Walls
Facing brick, red colour,
to match existing.

Window
UPVC, white colour.

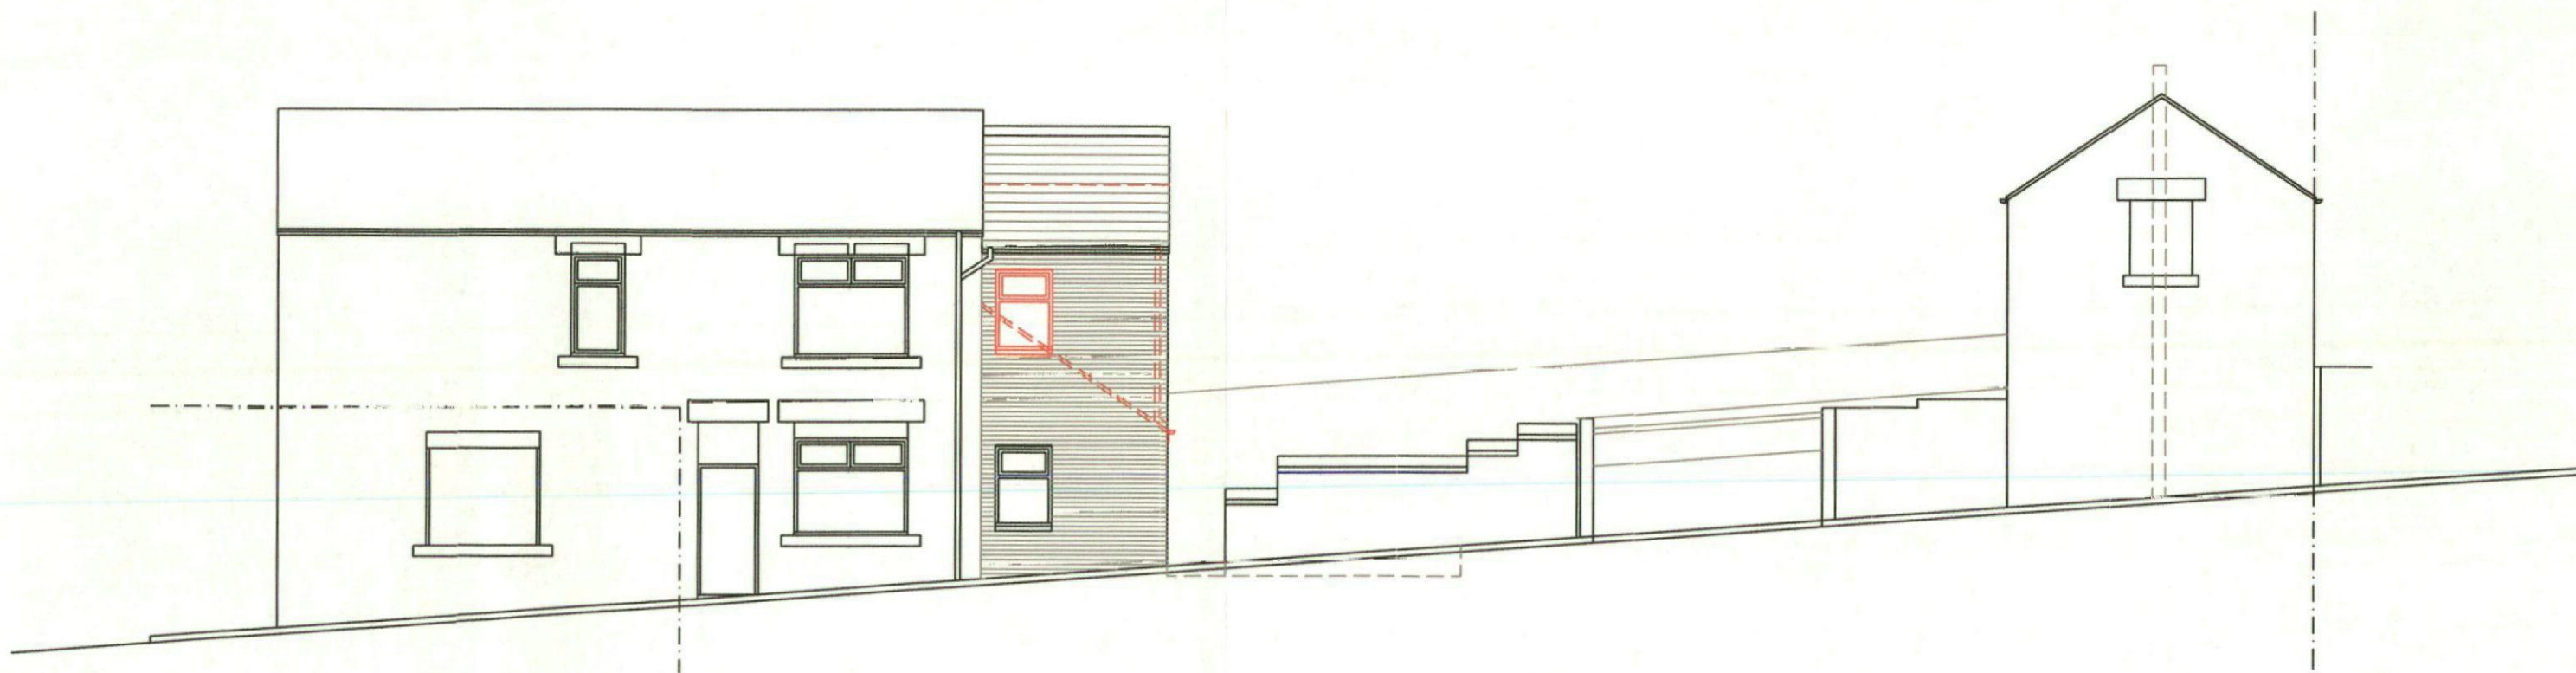

WEST ELEVATION – TO POND STREET

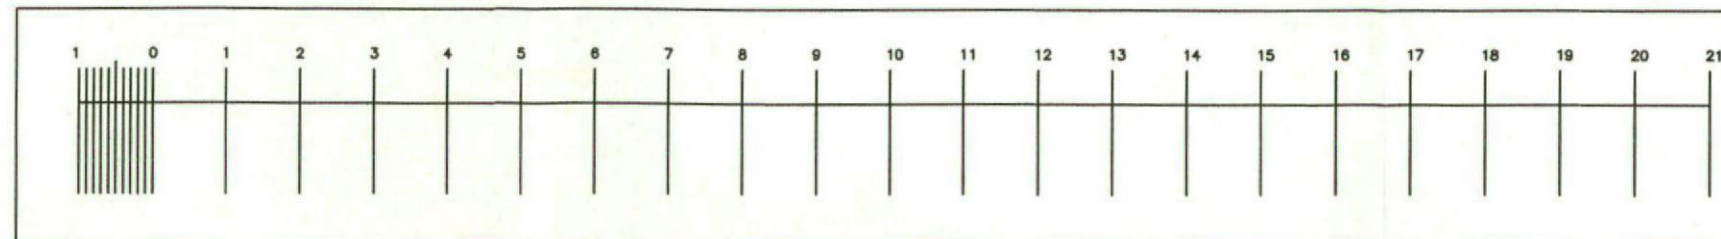

Job:- PROPOSED DEVELOPMENT
8B AGNES ROAD
IN POND STREET, BARNSELY
S70 1NH

Drawing:- PROPOSALS
FRONT AND SIDE ELEVATIONS

Scale:- 1:100 SCALE@A3
Job Number:- DWG NO. 19/07/07/025

tim steedman architecture
F8, 44 Steade Road,
Sheffield,
S7 1DU.

tel. 0114 281 3215.
mob. 0754 134 8084
e mail. tsteedmantimothy@uol.co.uk