



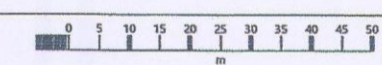


BLOCK PLAN SCALE
1:500

6 Vicarage Lane, S71 4QY

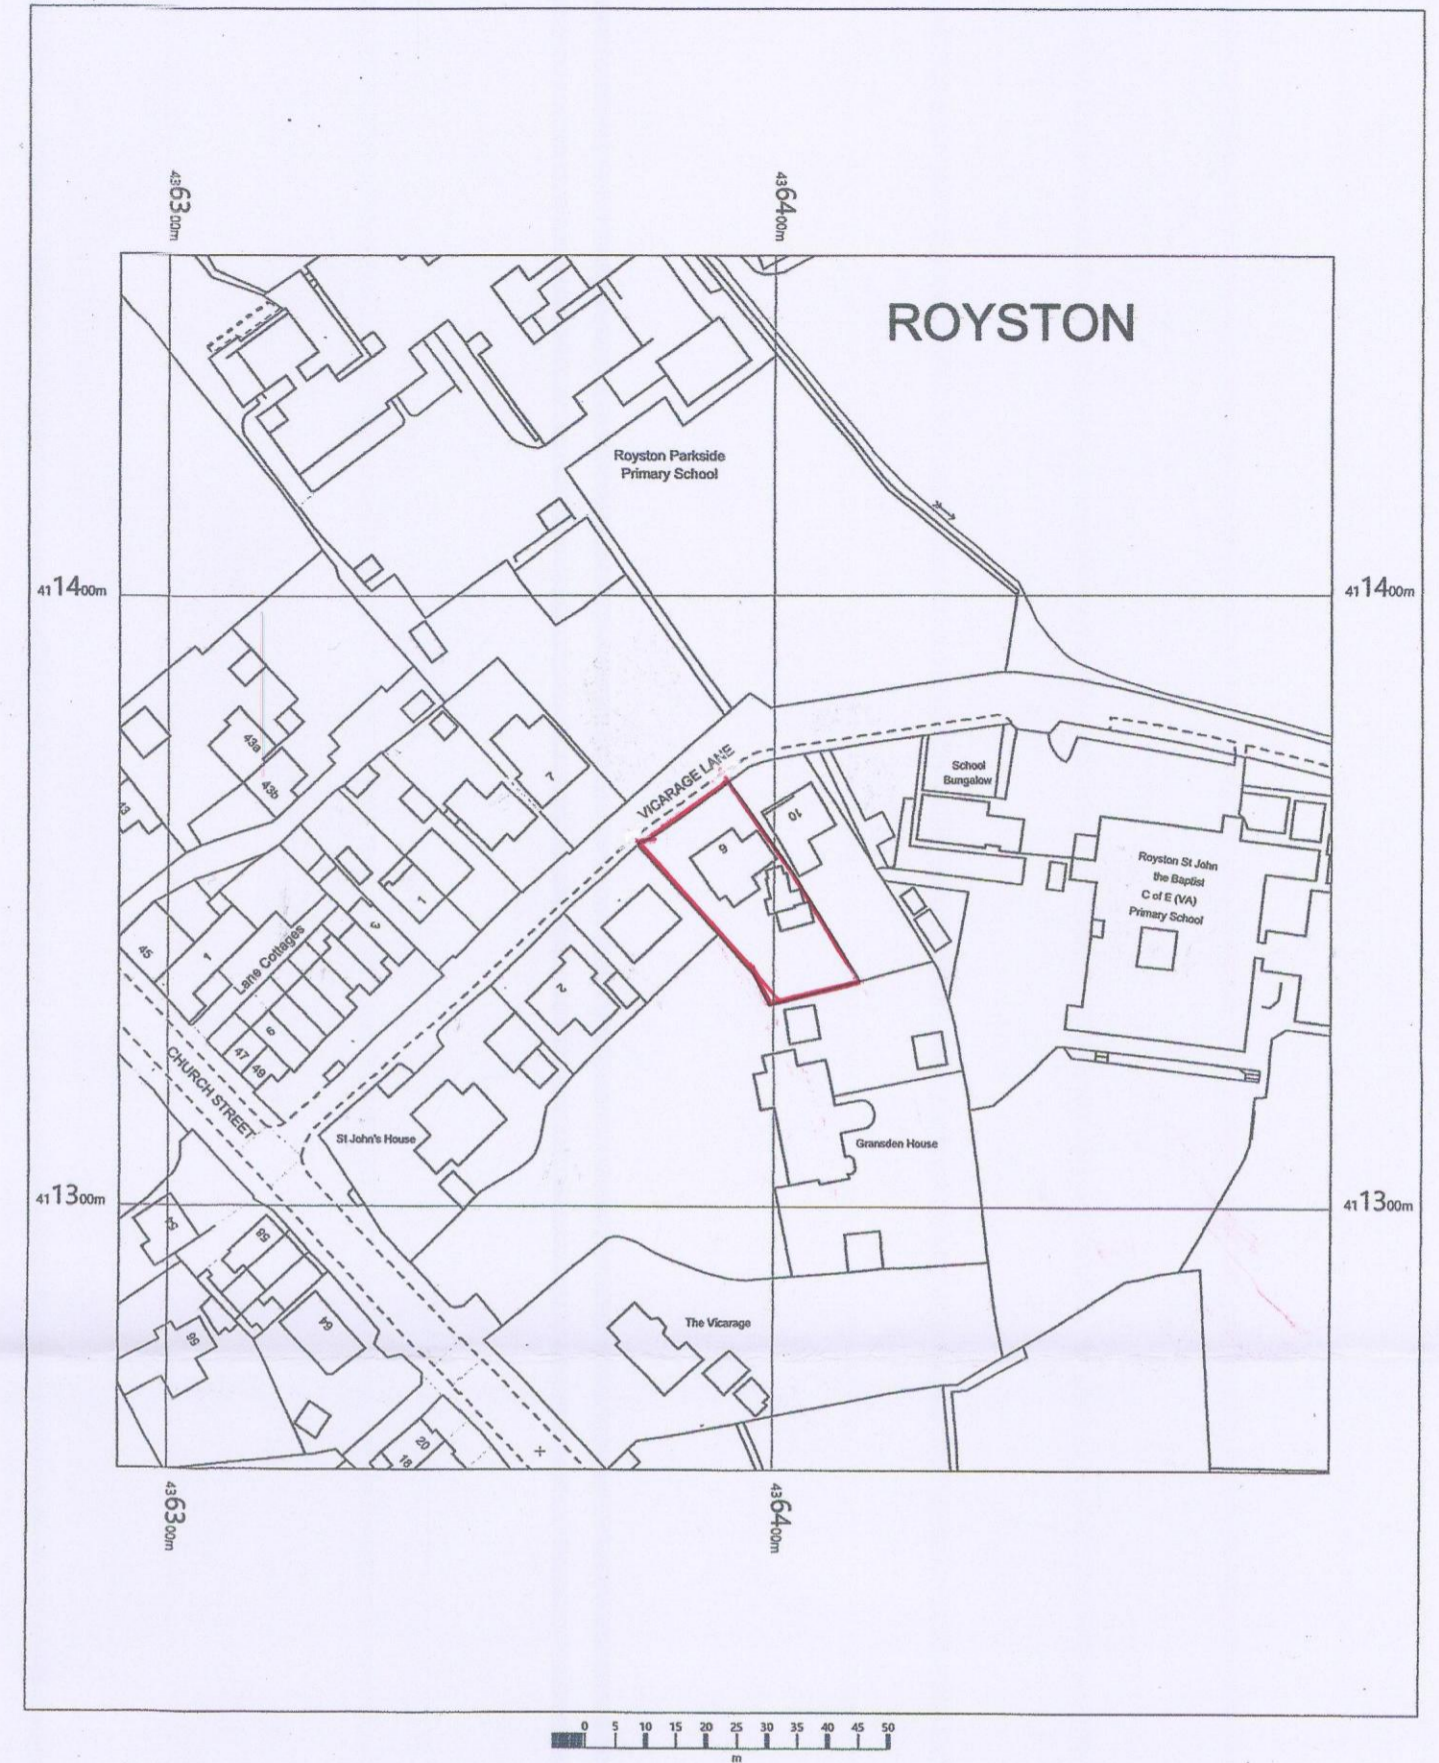

6 Vicarage Lane,
Royston,
Barnsley,
S71 4QY


OS MasterMap 1250/2500/10000 scale
Tuesday, May 18, 2021, ID: MPMBW-00963174
www.blackwellmapping.co.uk
1:1250 scale print at A4, Centre: 436392 E, 411356 N
©Crown Copyright Ordnance Survey. Licence no. 100041041

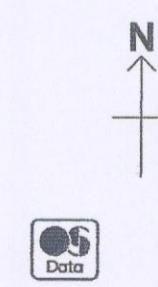


BLACKWELL'S
MAPPING SERVICES
PERSONAL & PROFESSIONAL MAPPING
www.blackwellmapping.co.uk
TEL: 0800 151 2612
maps@blackwell.co.uk

LOCATION PLAN
SCALE 1:1250

SCALE 1:50

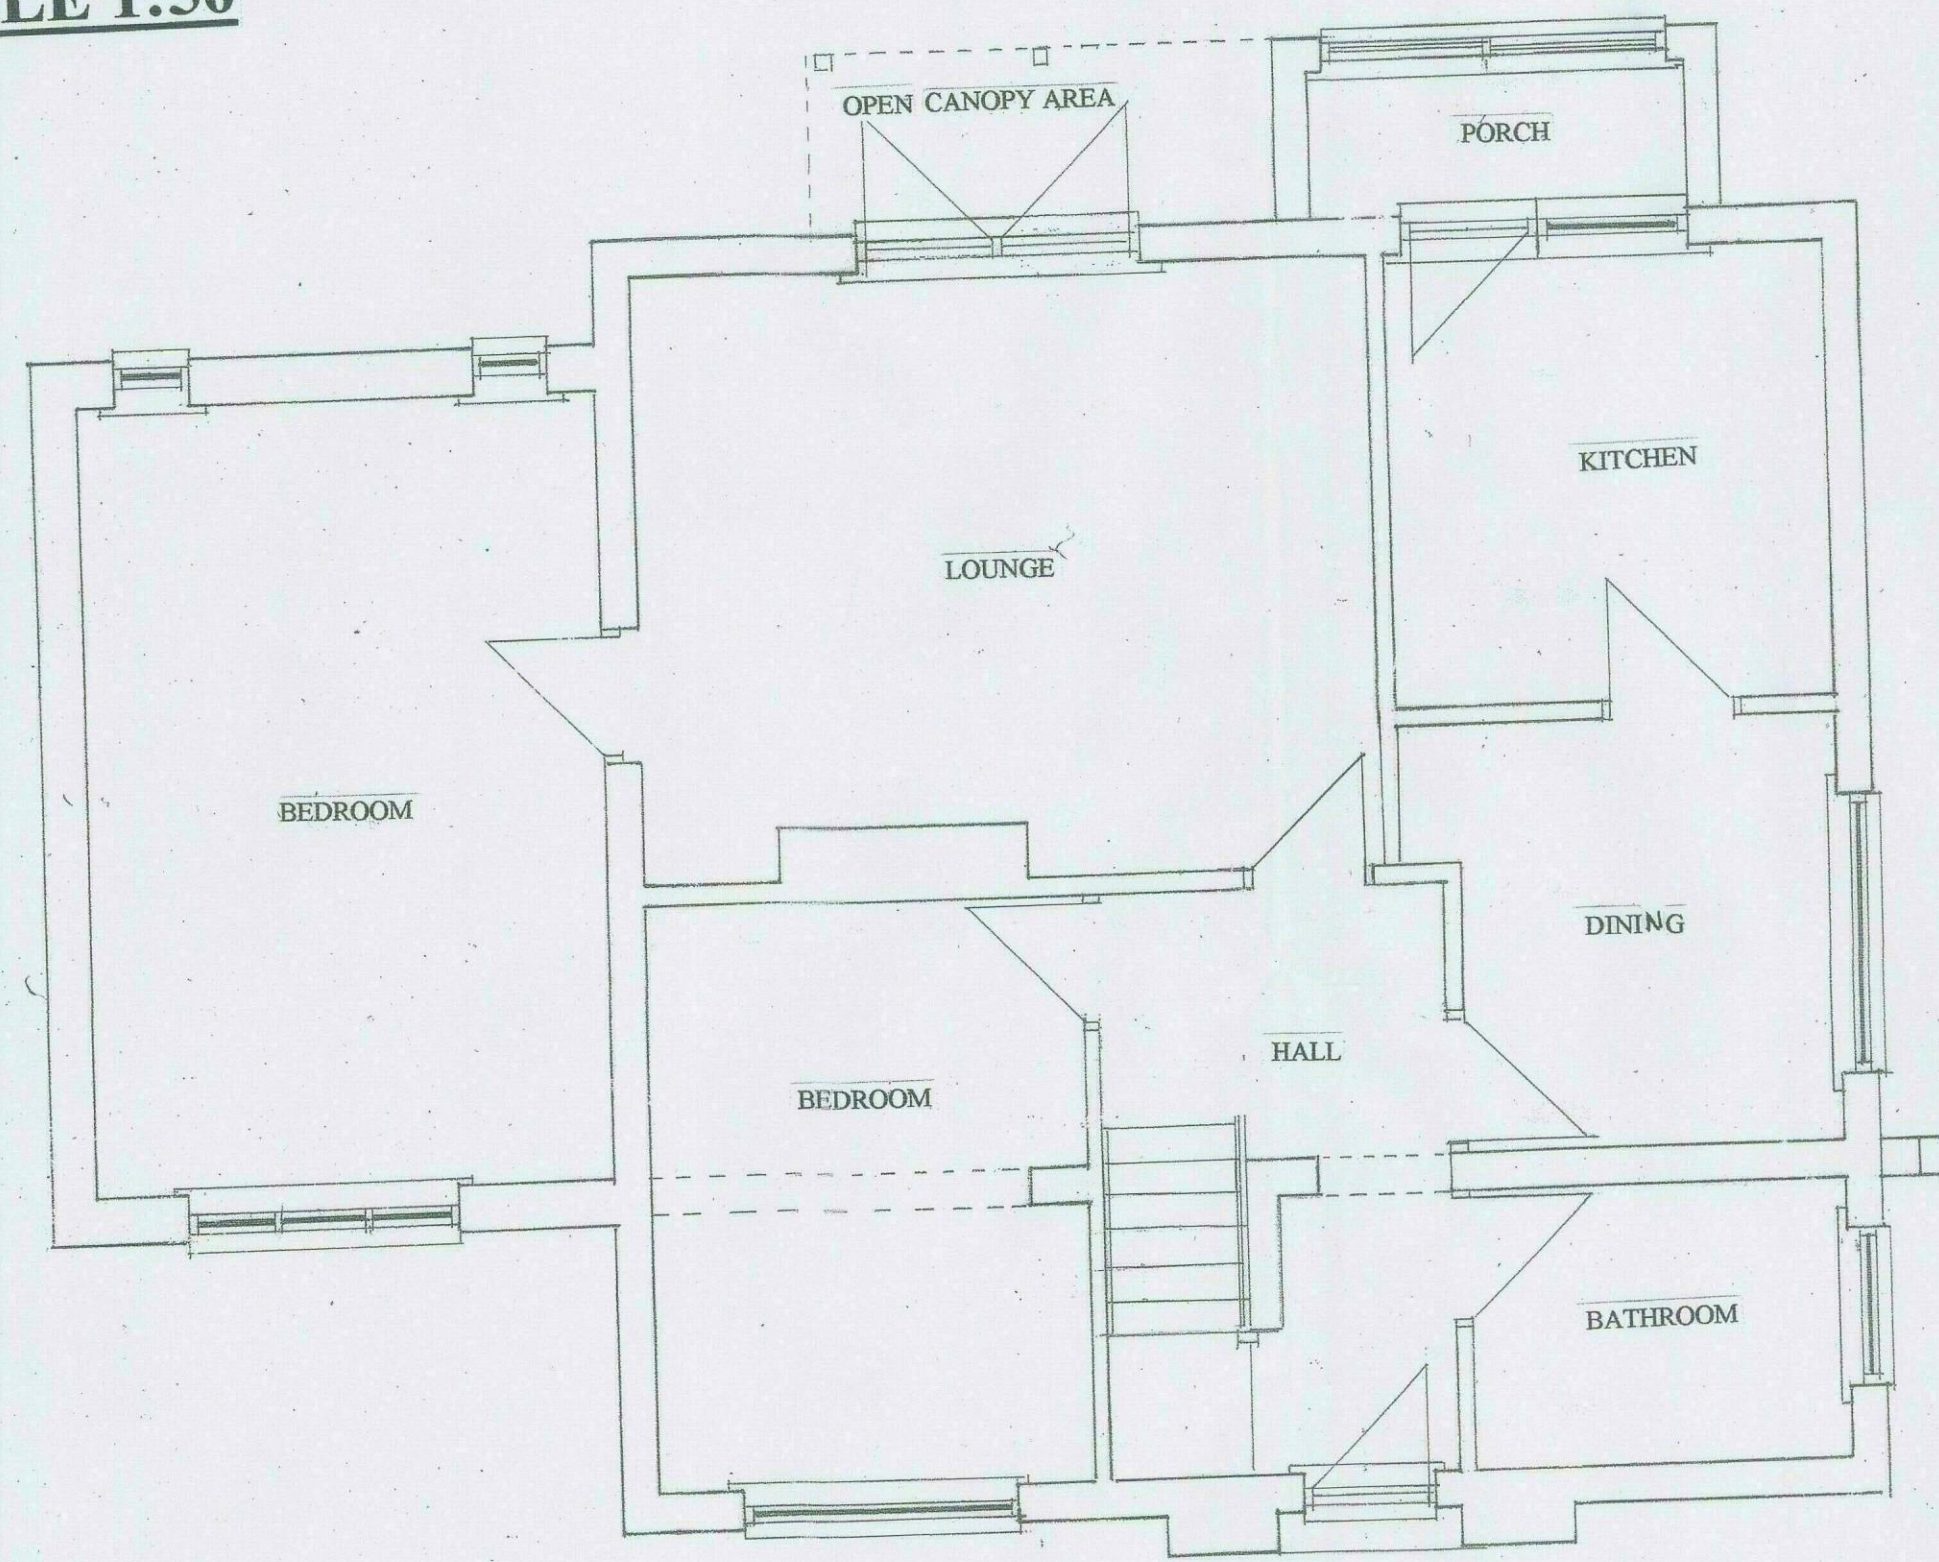


EXISTING GROUND FLOOR LAYOUT

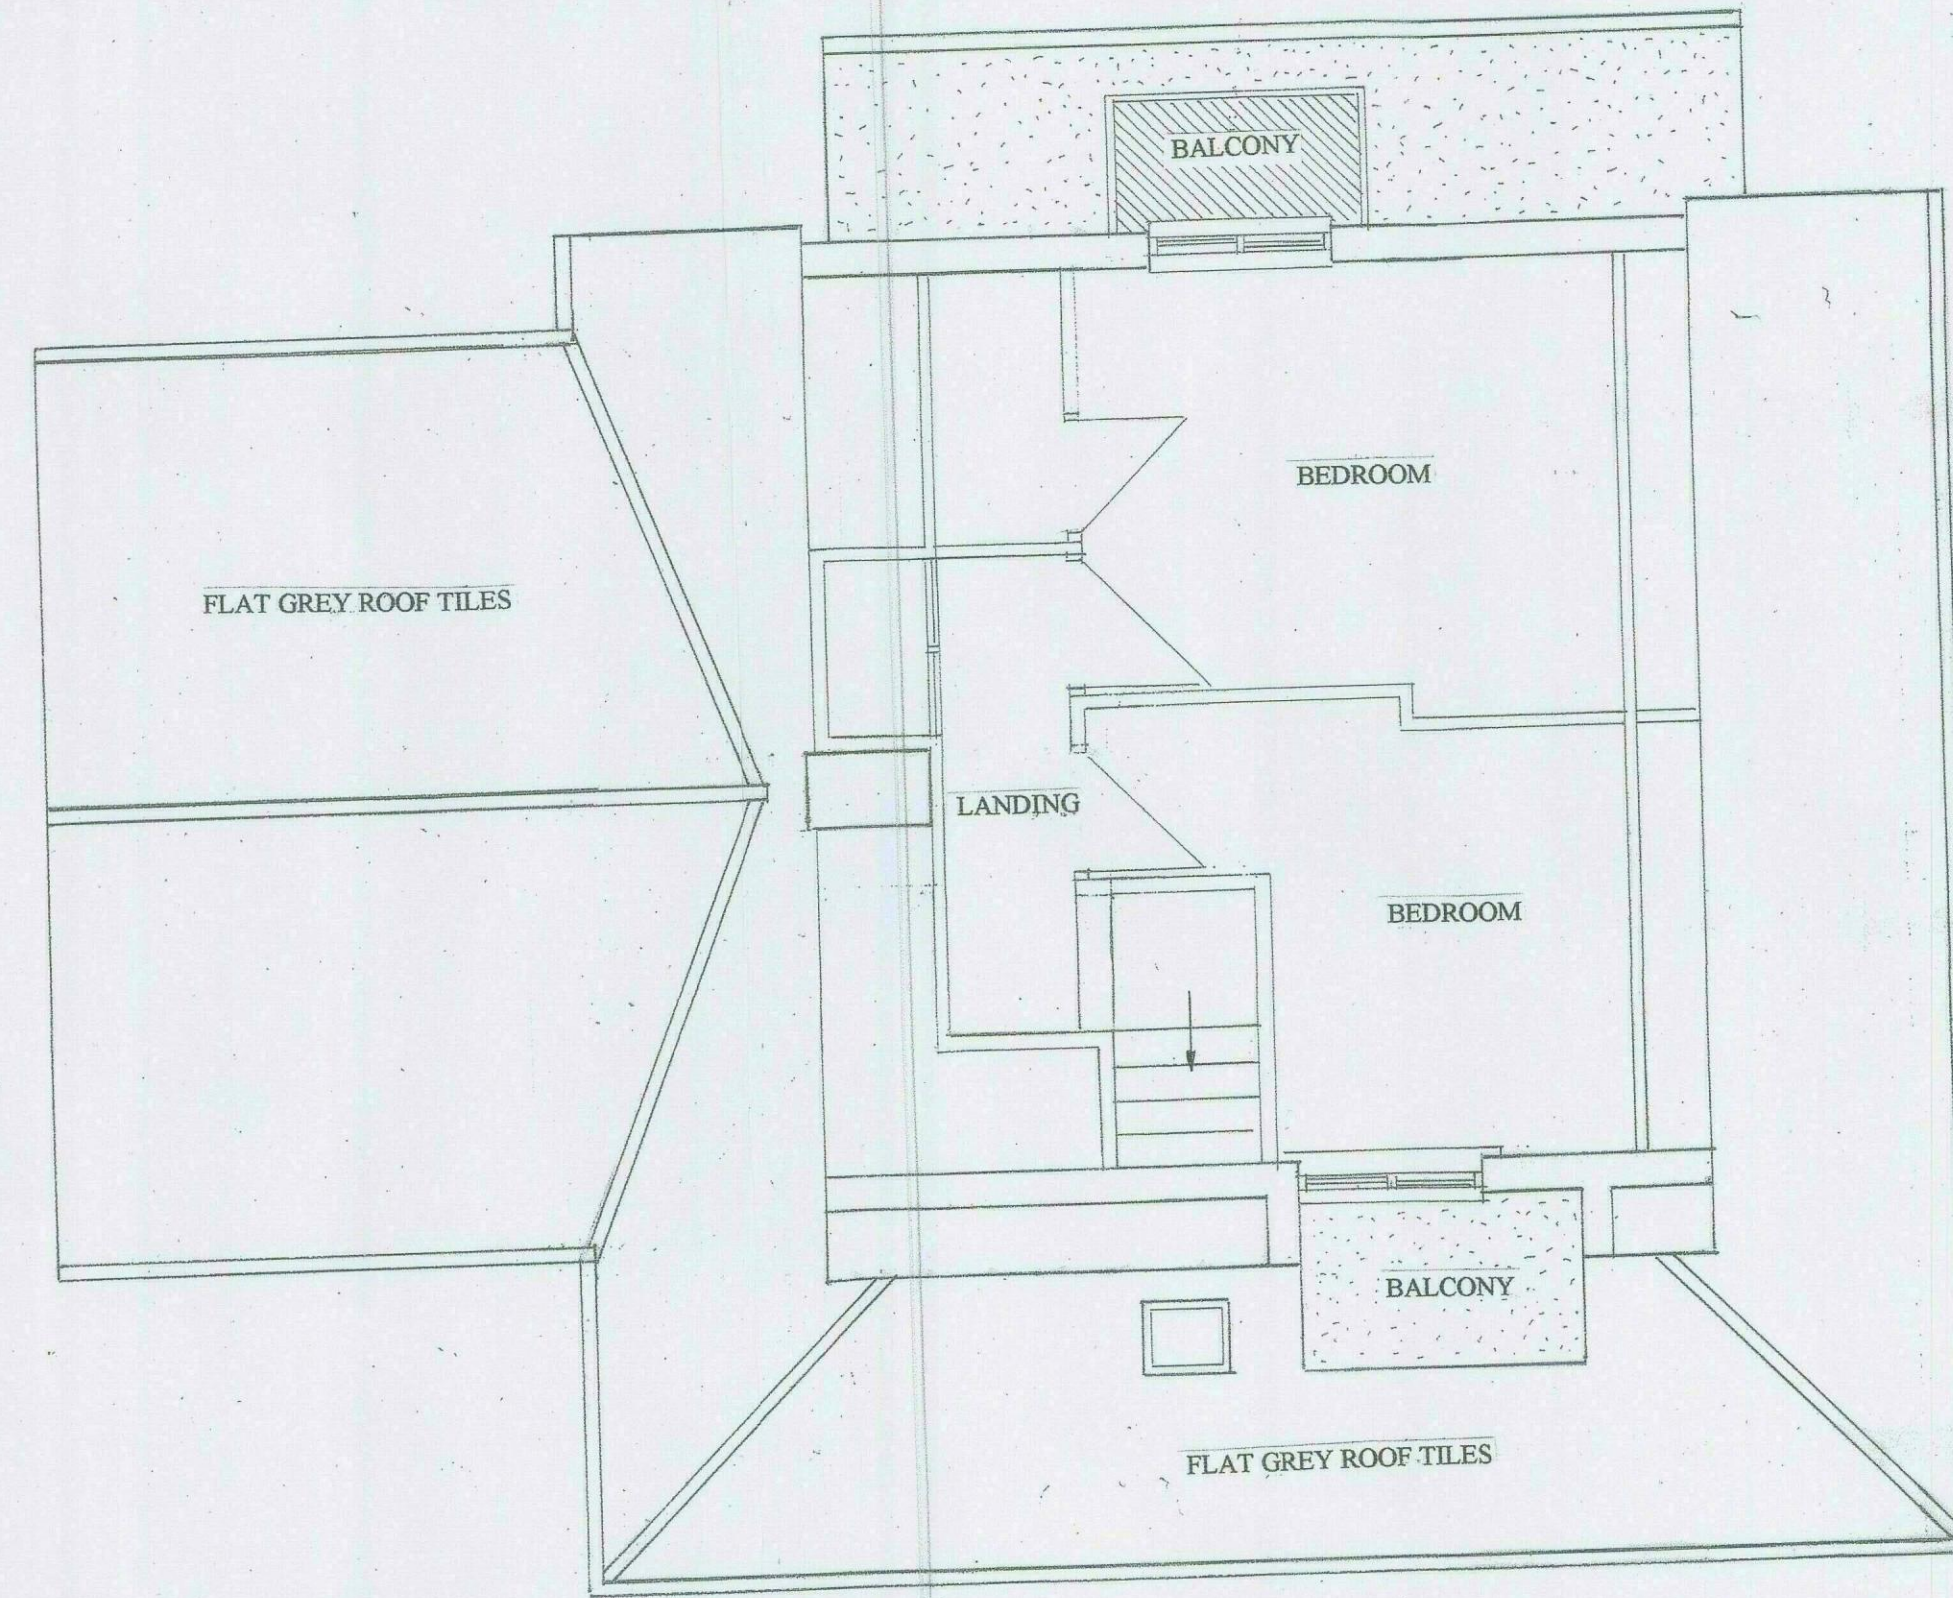

EXISTING FIRST FLOOR LAYOUT

SCALE 1:50

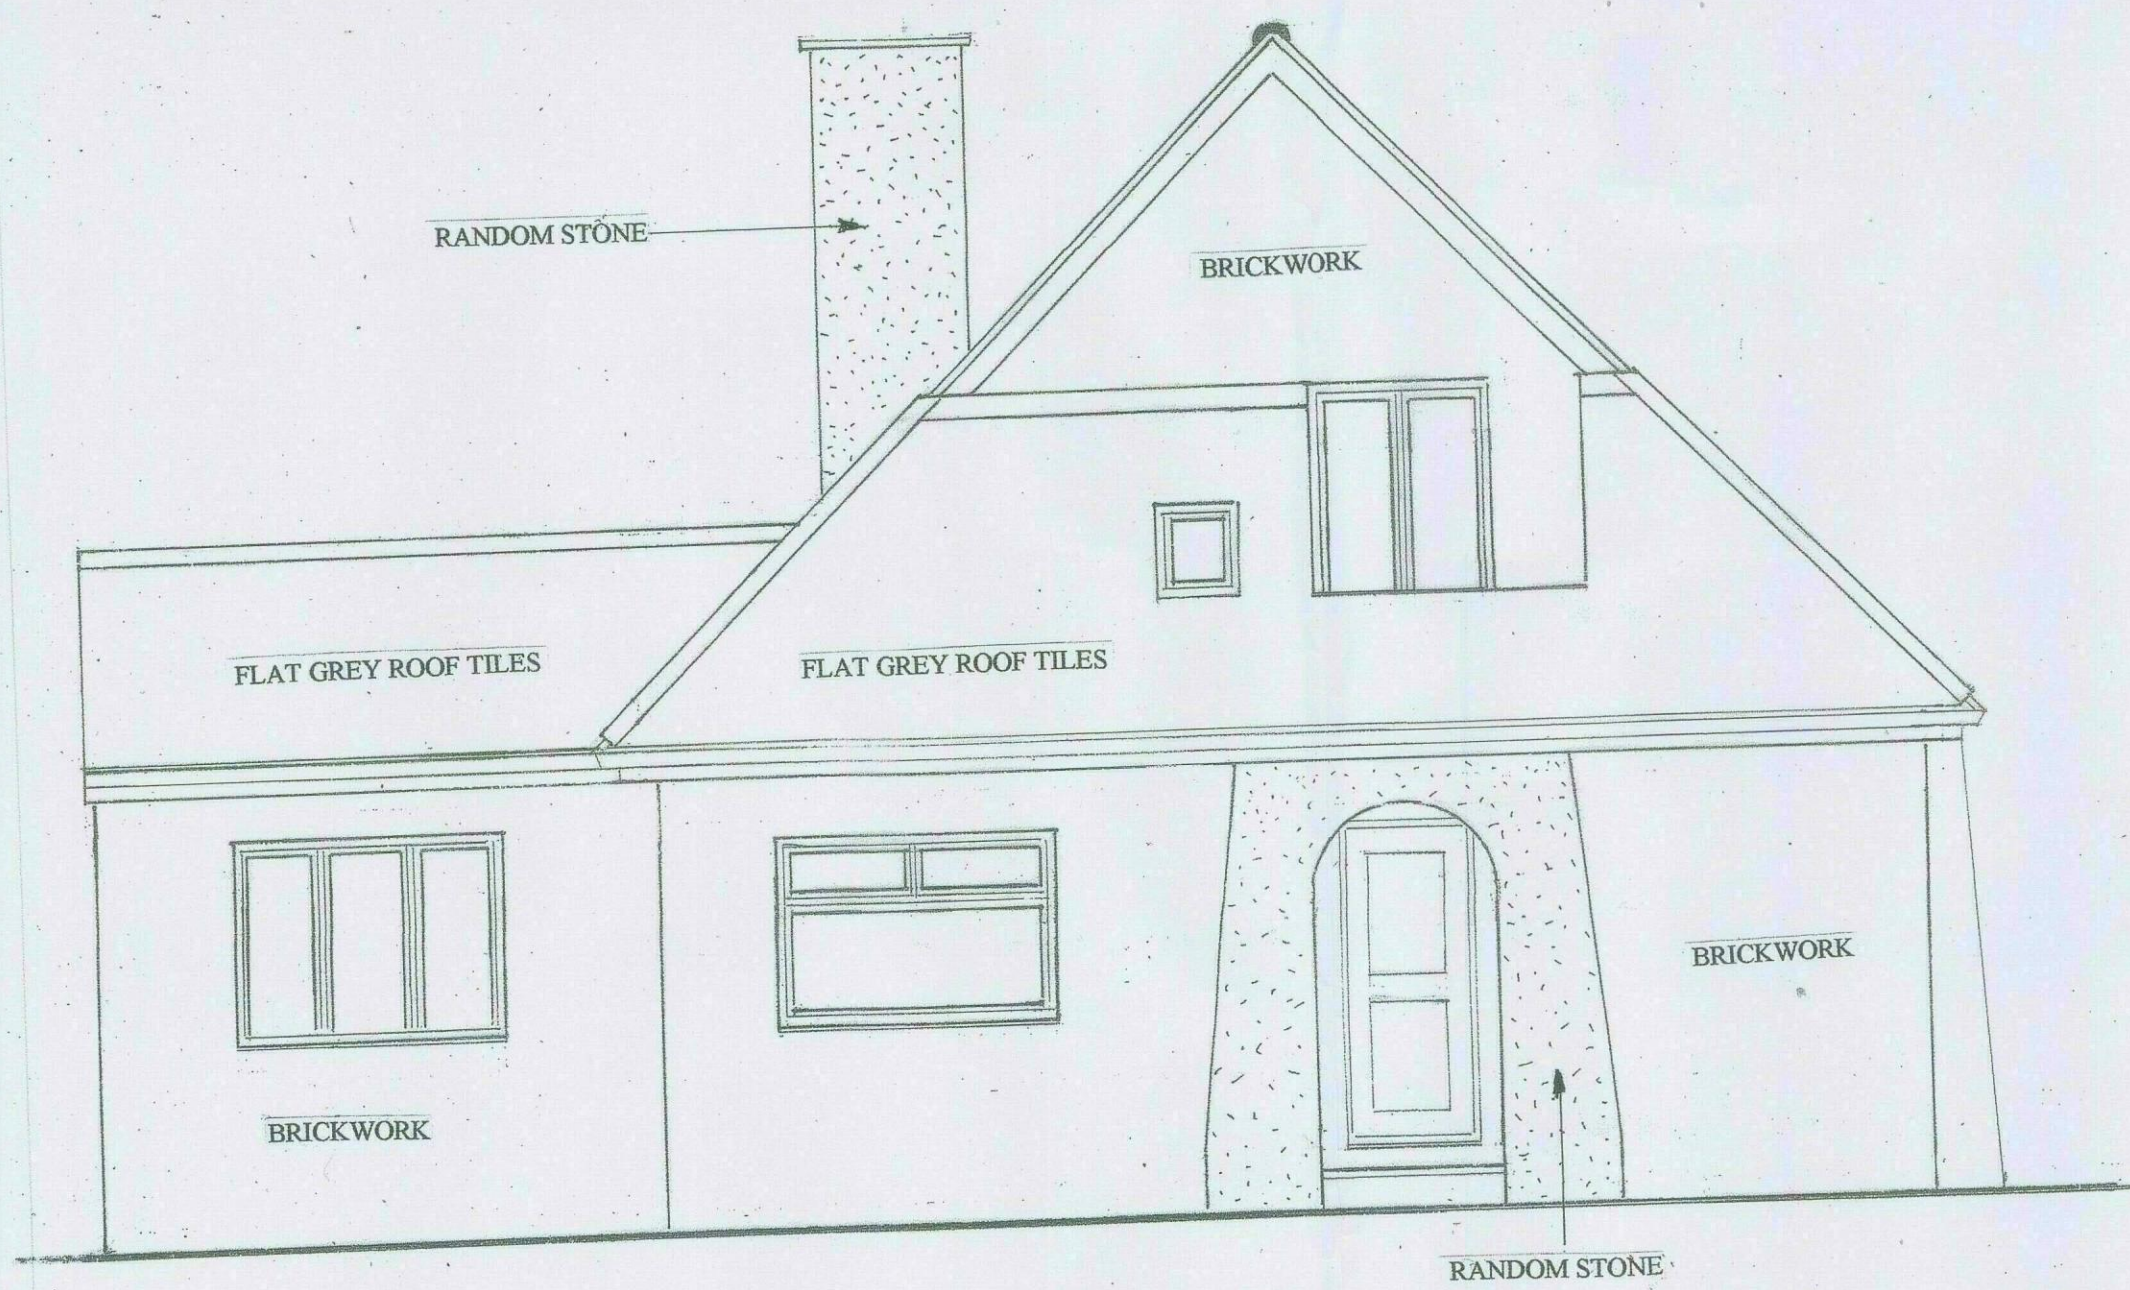


EXISTING FRONT ELEVATION



EXISTING REAR ELEVATION


SCALE 1:50

SCALE 1:50

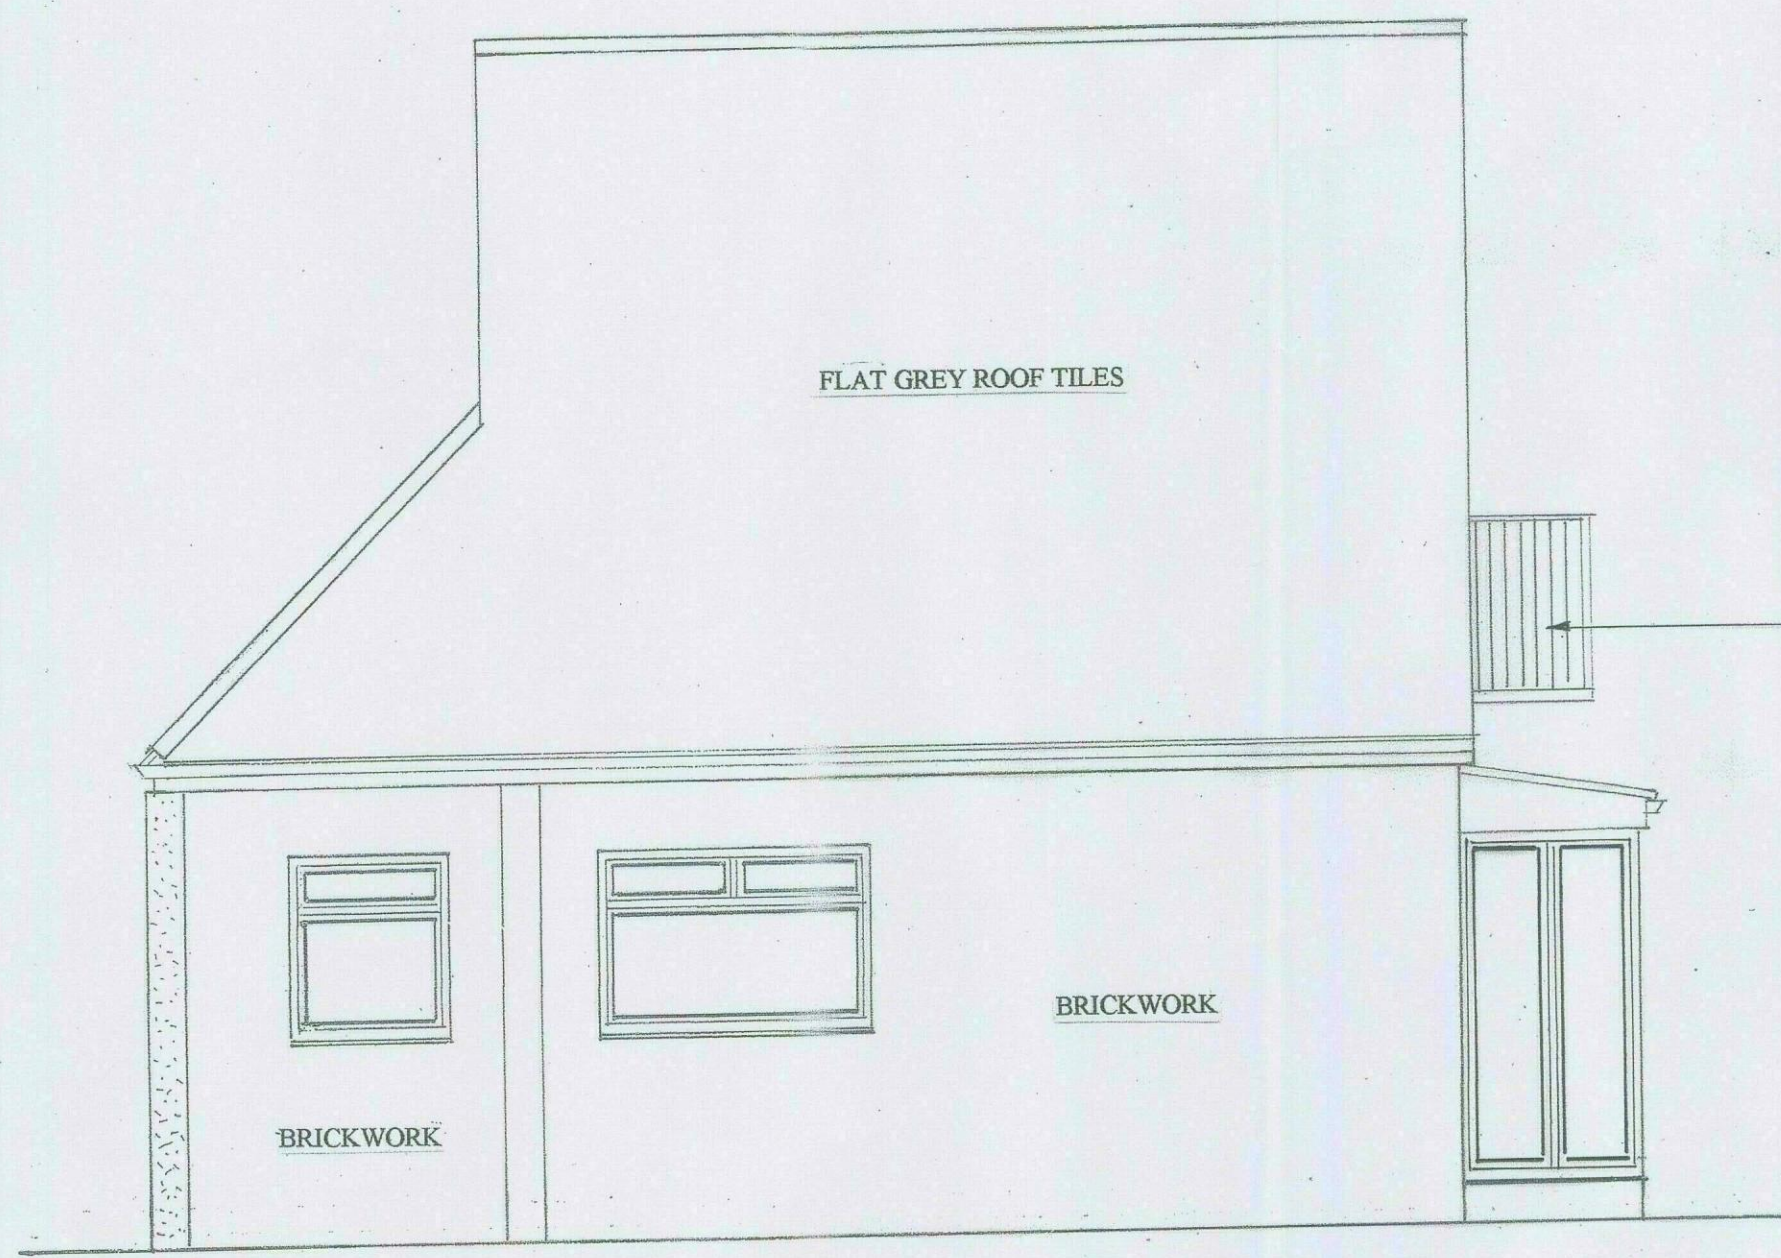


EXISTING SIDE ELEVATION A

SCALE 1:50

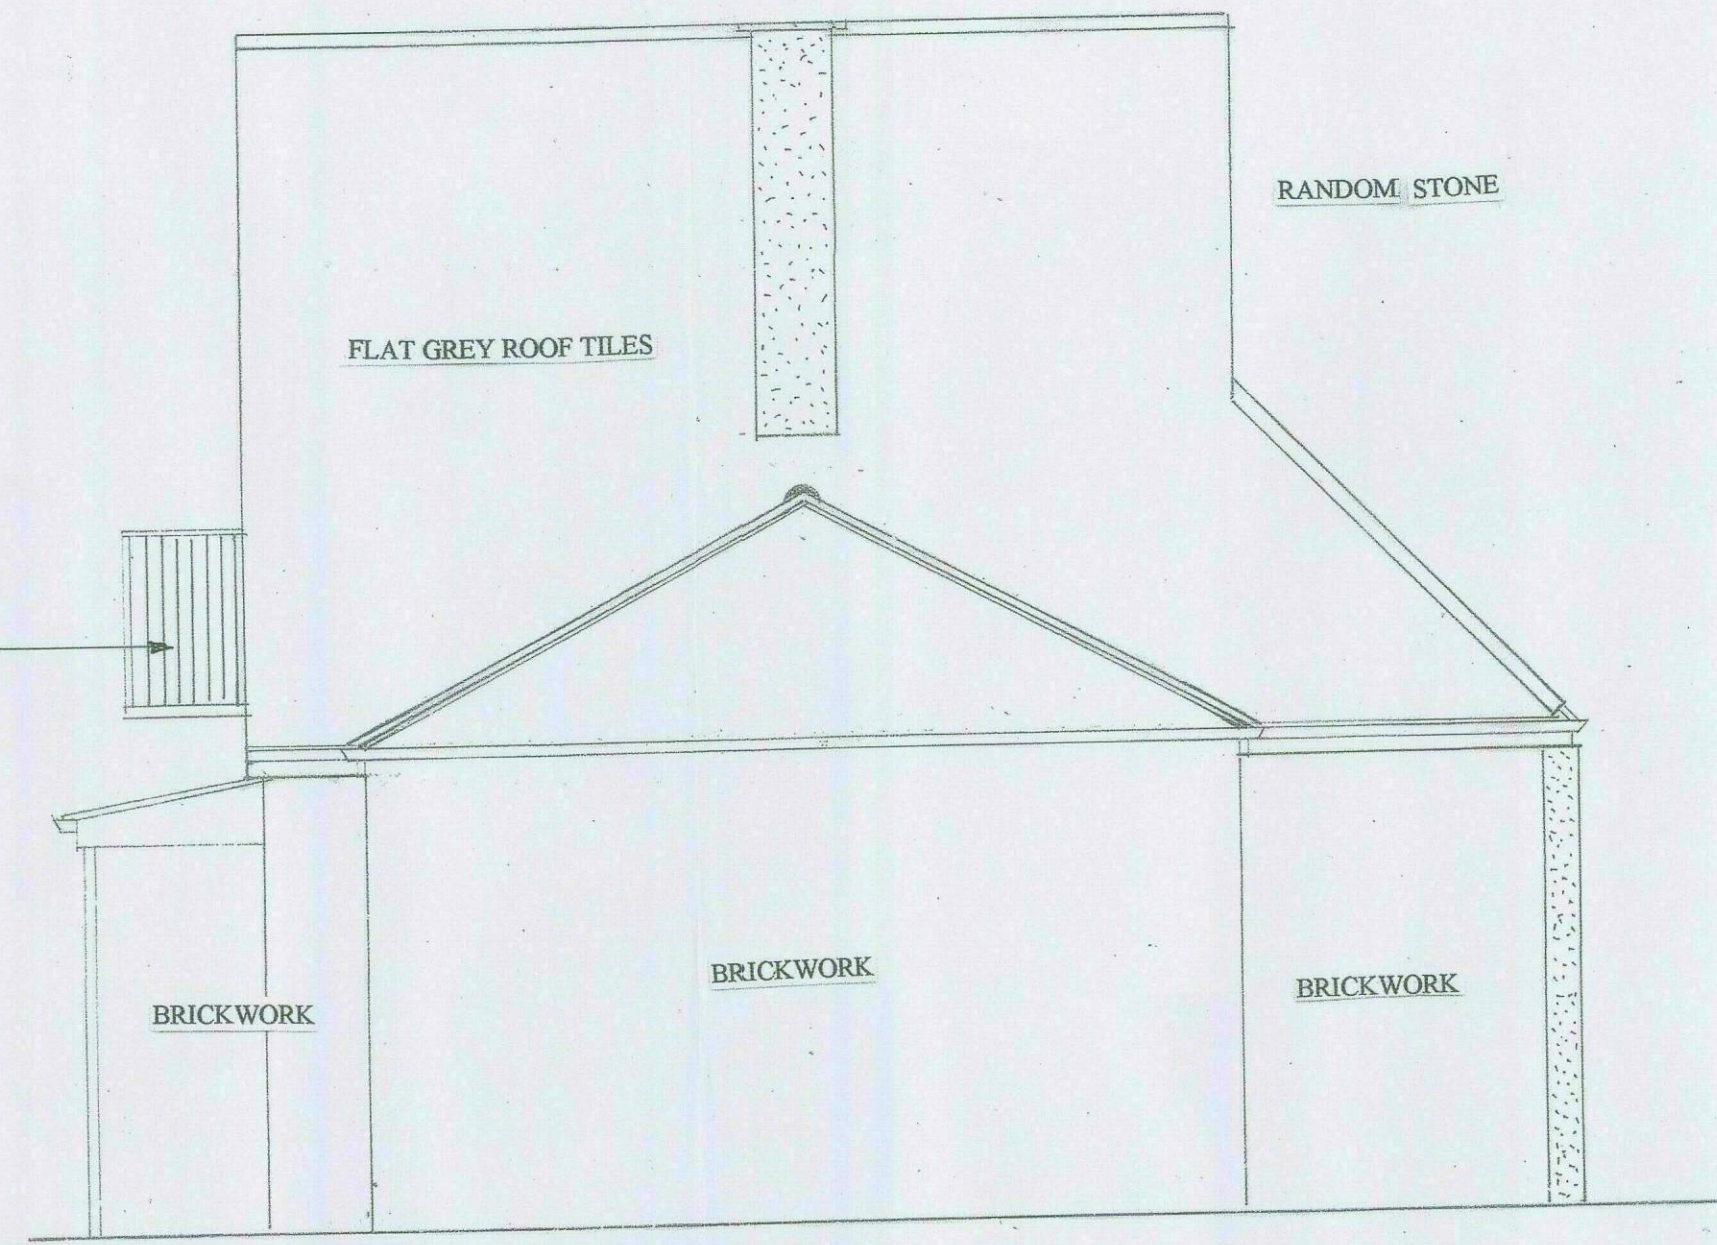


EXISTING SIDE ELEVATION B

SCALE 1:50

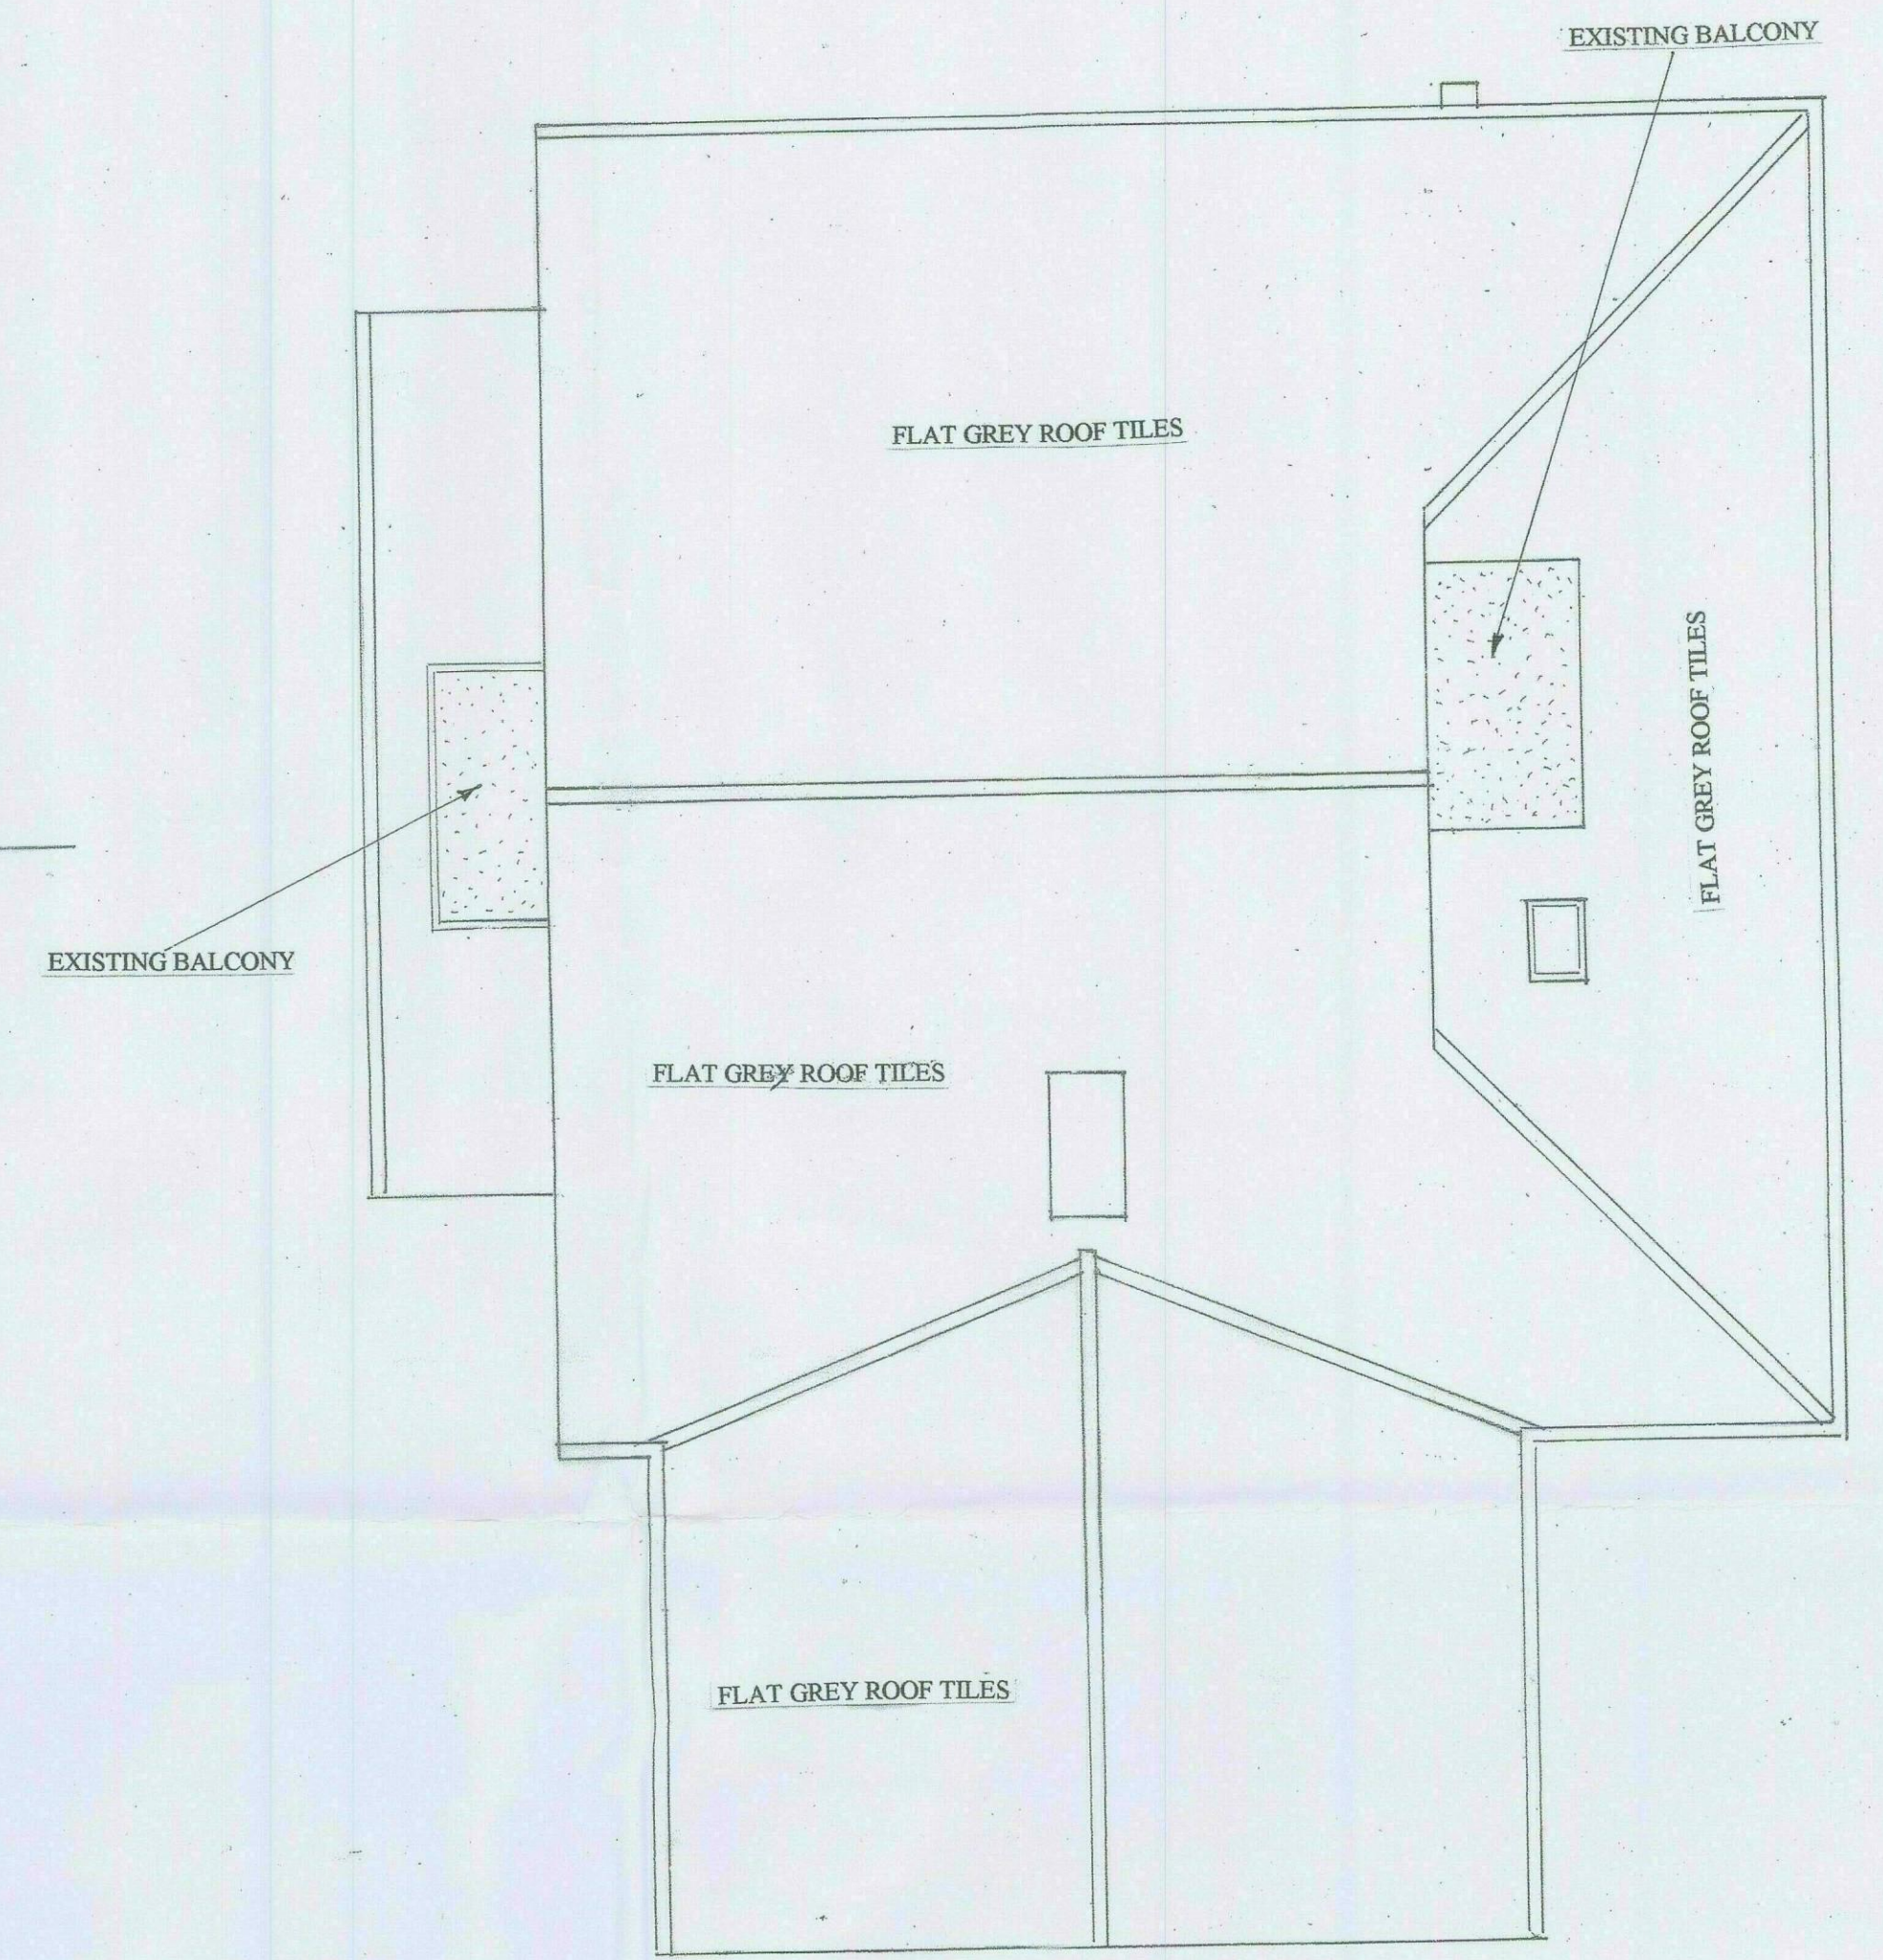


EXISTING ROOF LAYOUT

SCALE 1:50

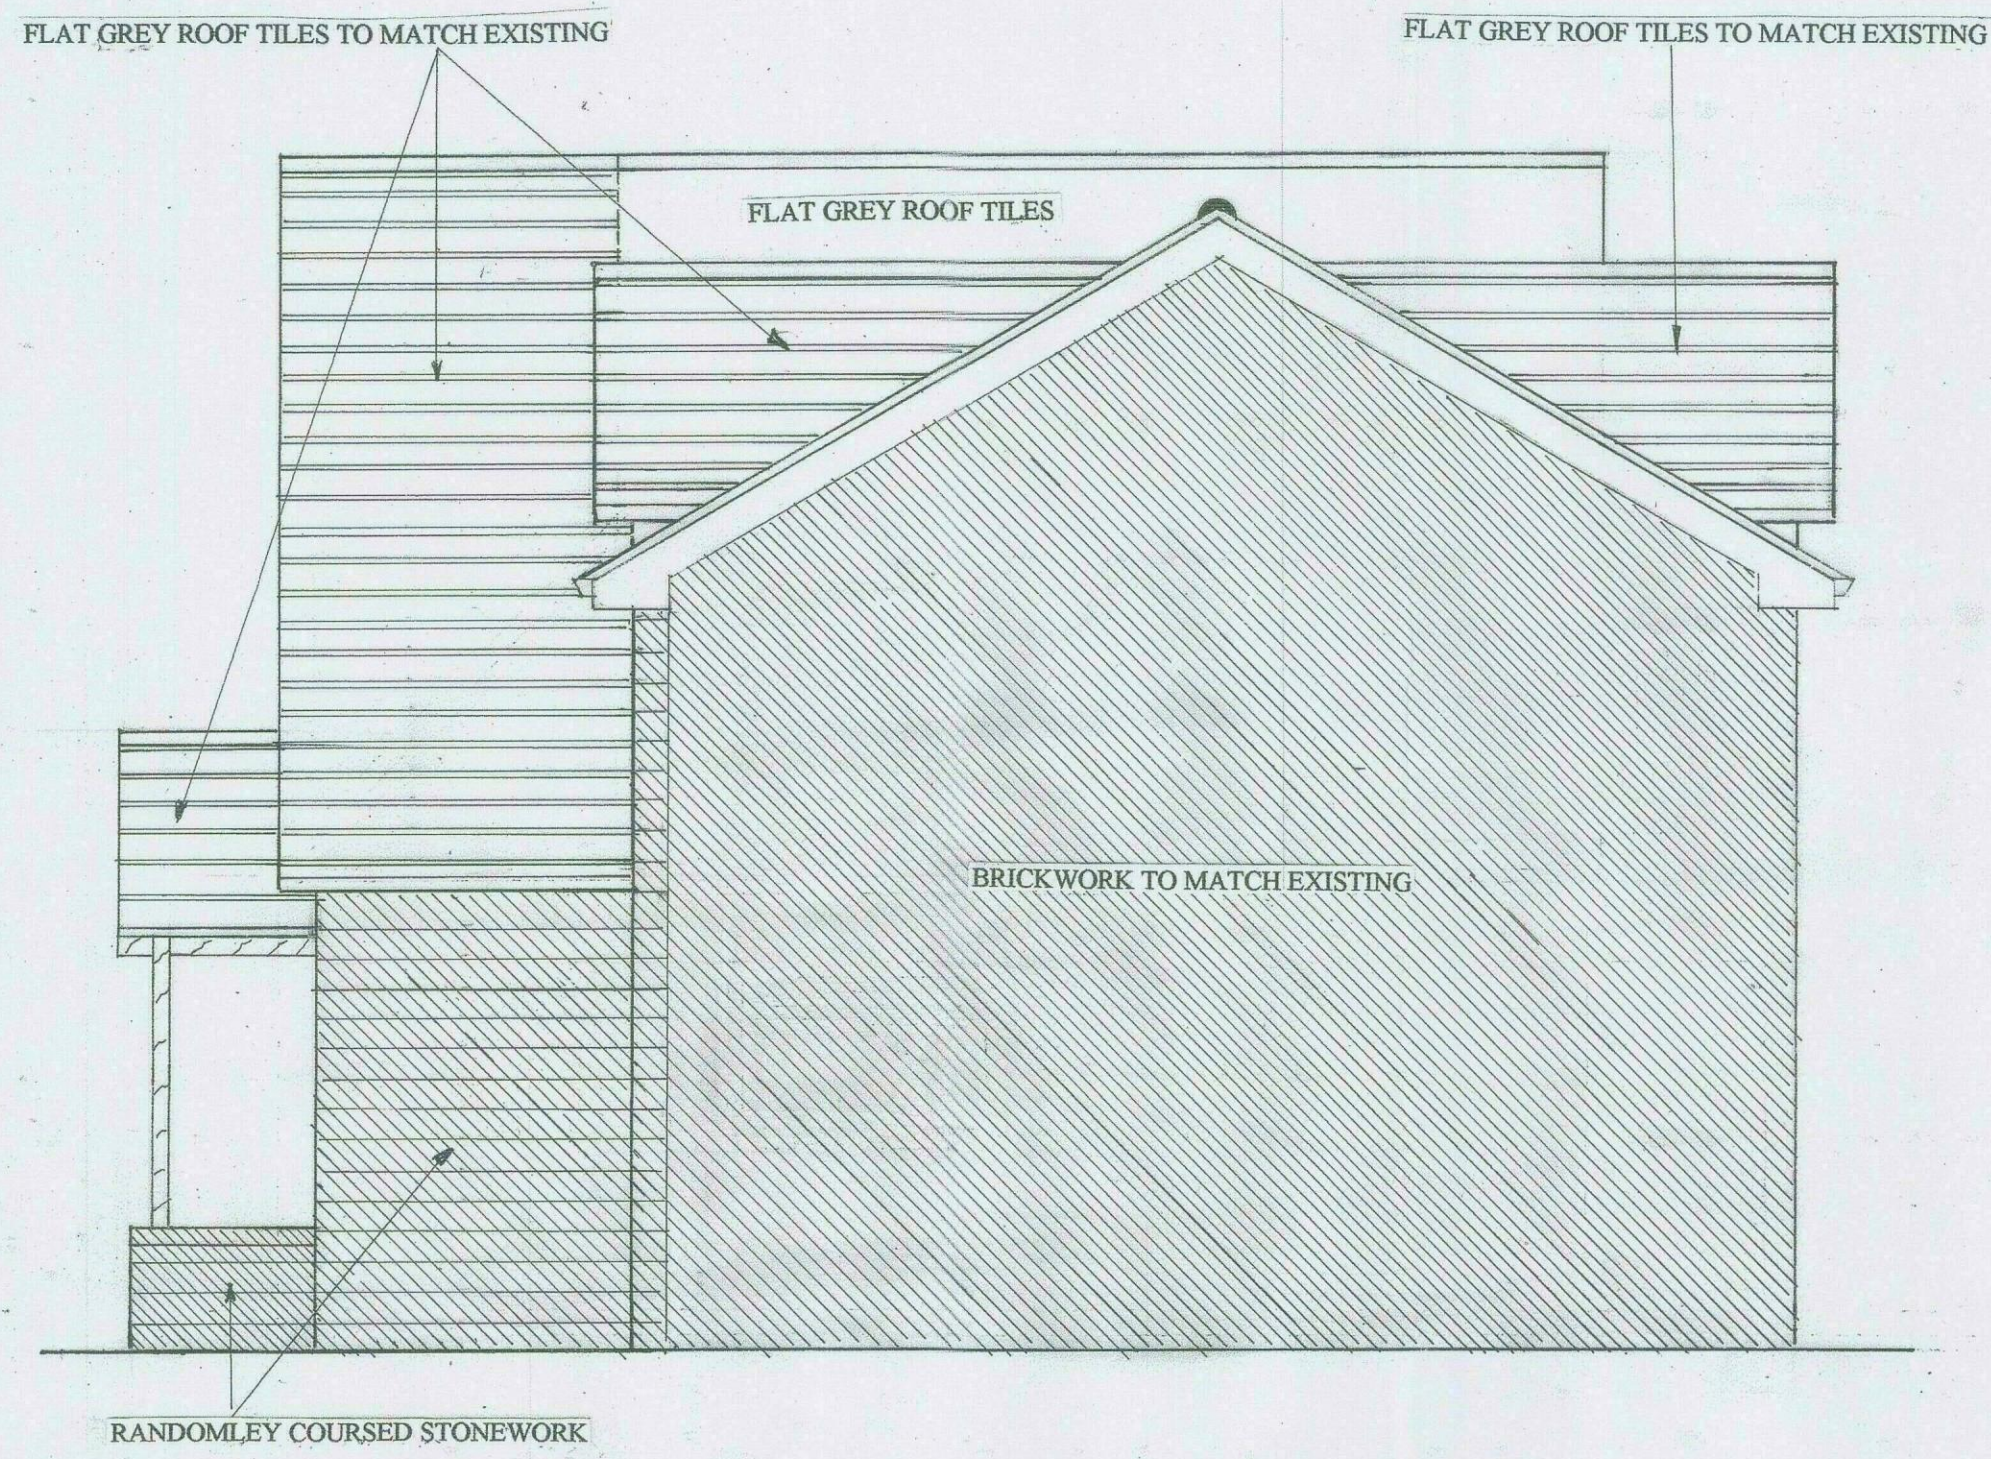

PROPOSED SIDE ELEVATION A

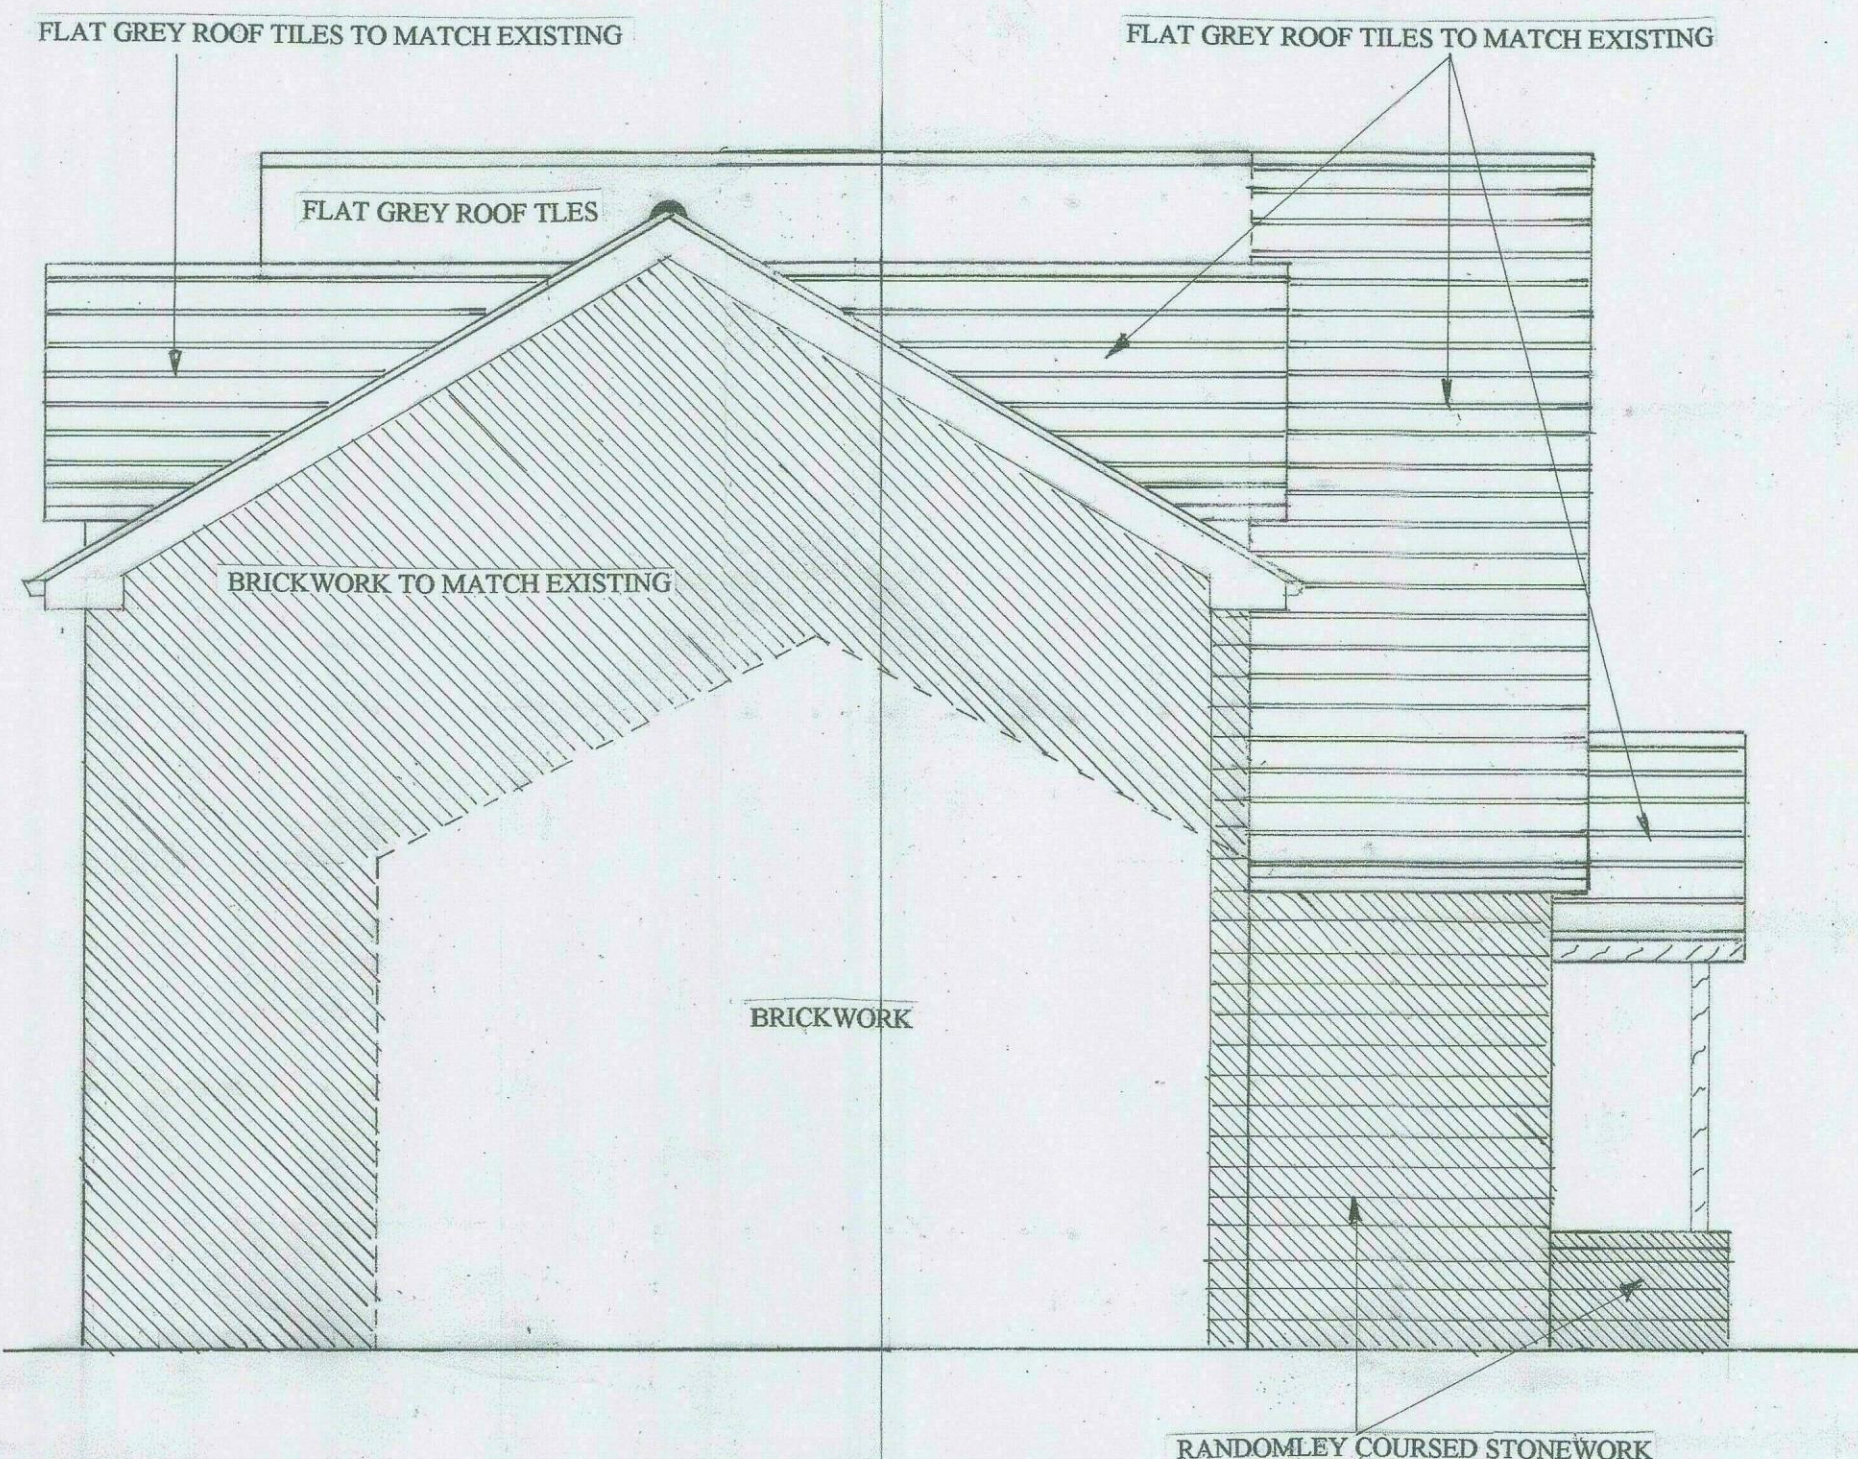


PROPOSED SIDE ELEVATION B

SCALE 1:50

THE FIRST CHOICE PROPOSAL IS THE ALTERATION AND EXTENTION WORKS AS SHOWN ON DRAWINGS ALL FINISHED IN A PAINTED SMOOTH RENDER FINISH


THE SECOND CHOICE PROPOSAL IS THE ALTERATION AND EXTENSION WORKS AS DETAILED ON THE DRAWINGS BEING A MIXTURE OF BRICKWORK AND RANDOMLY COURSED STONWORK

SCALE 1:50

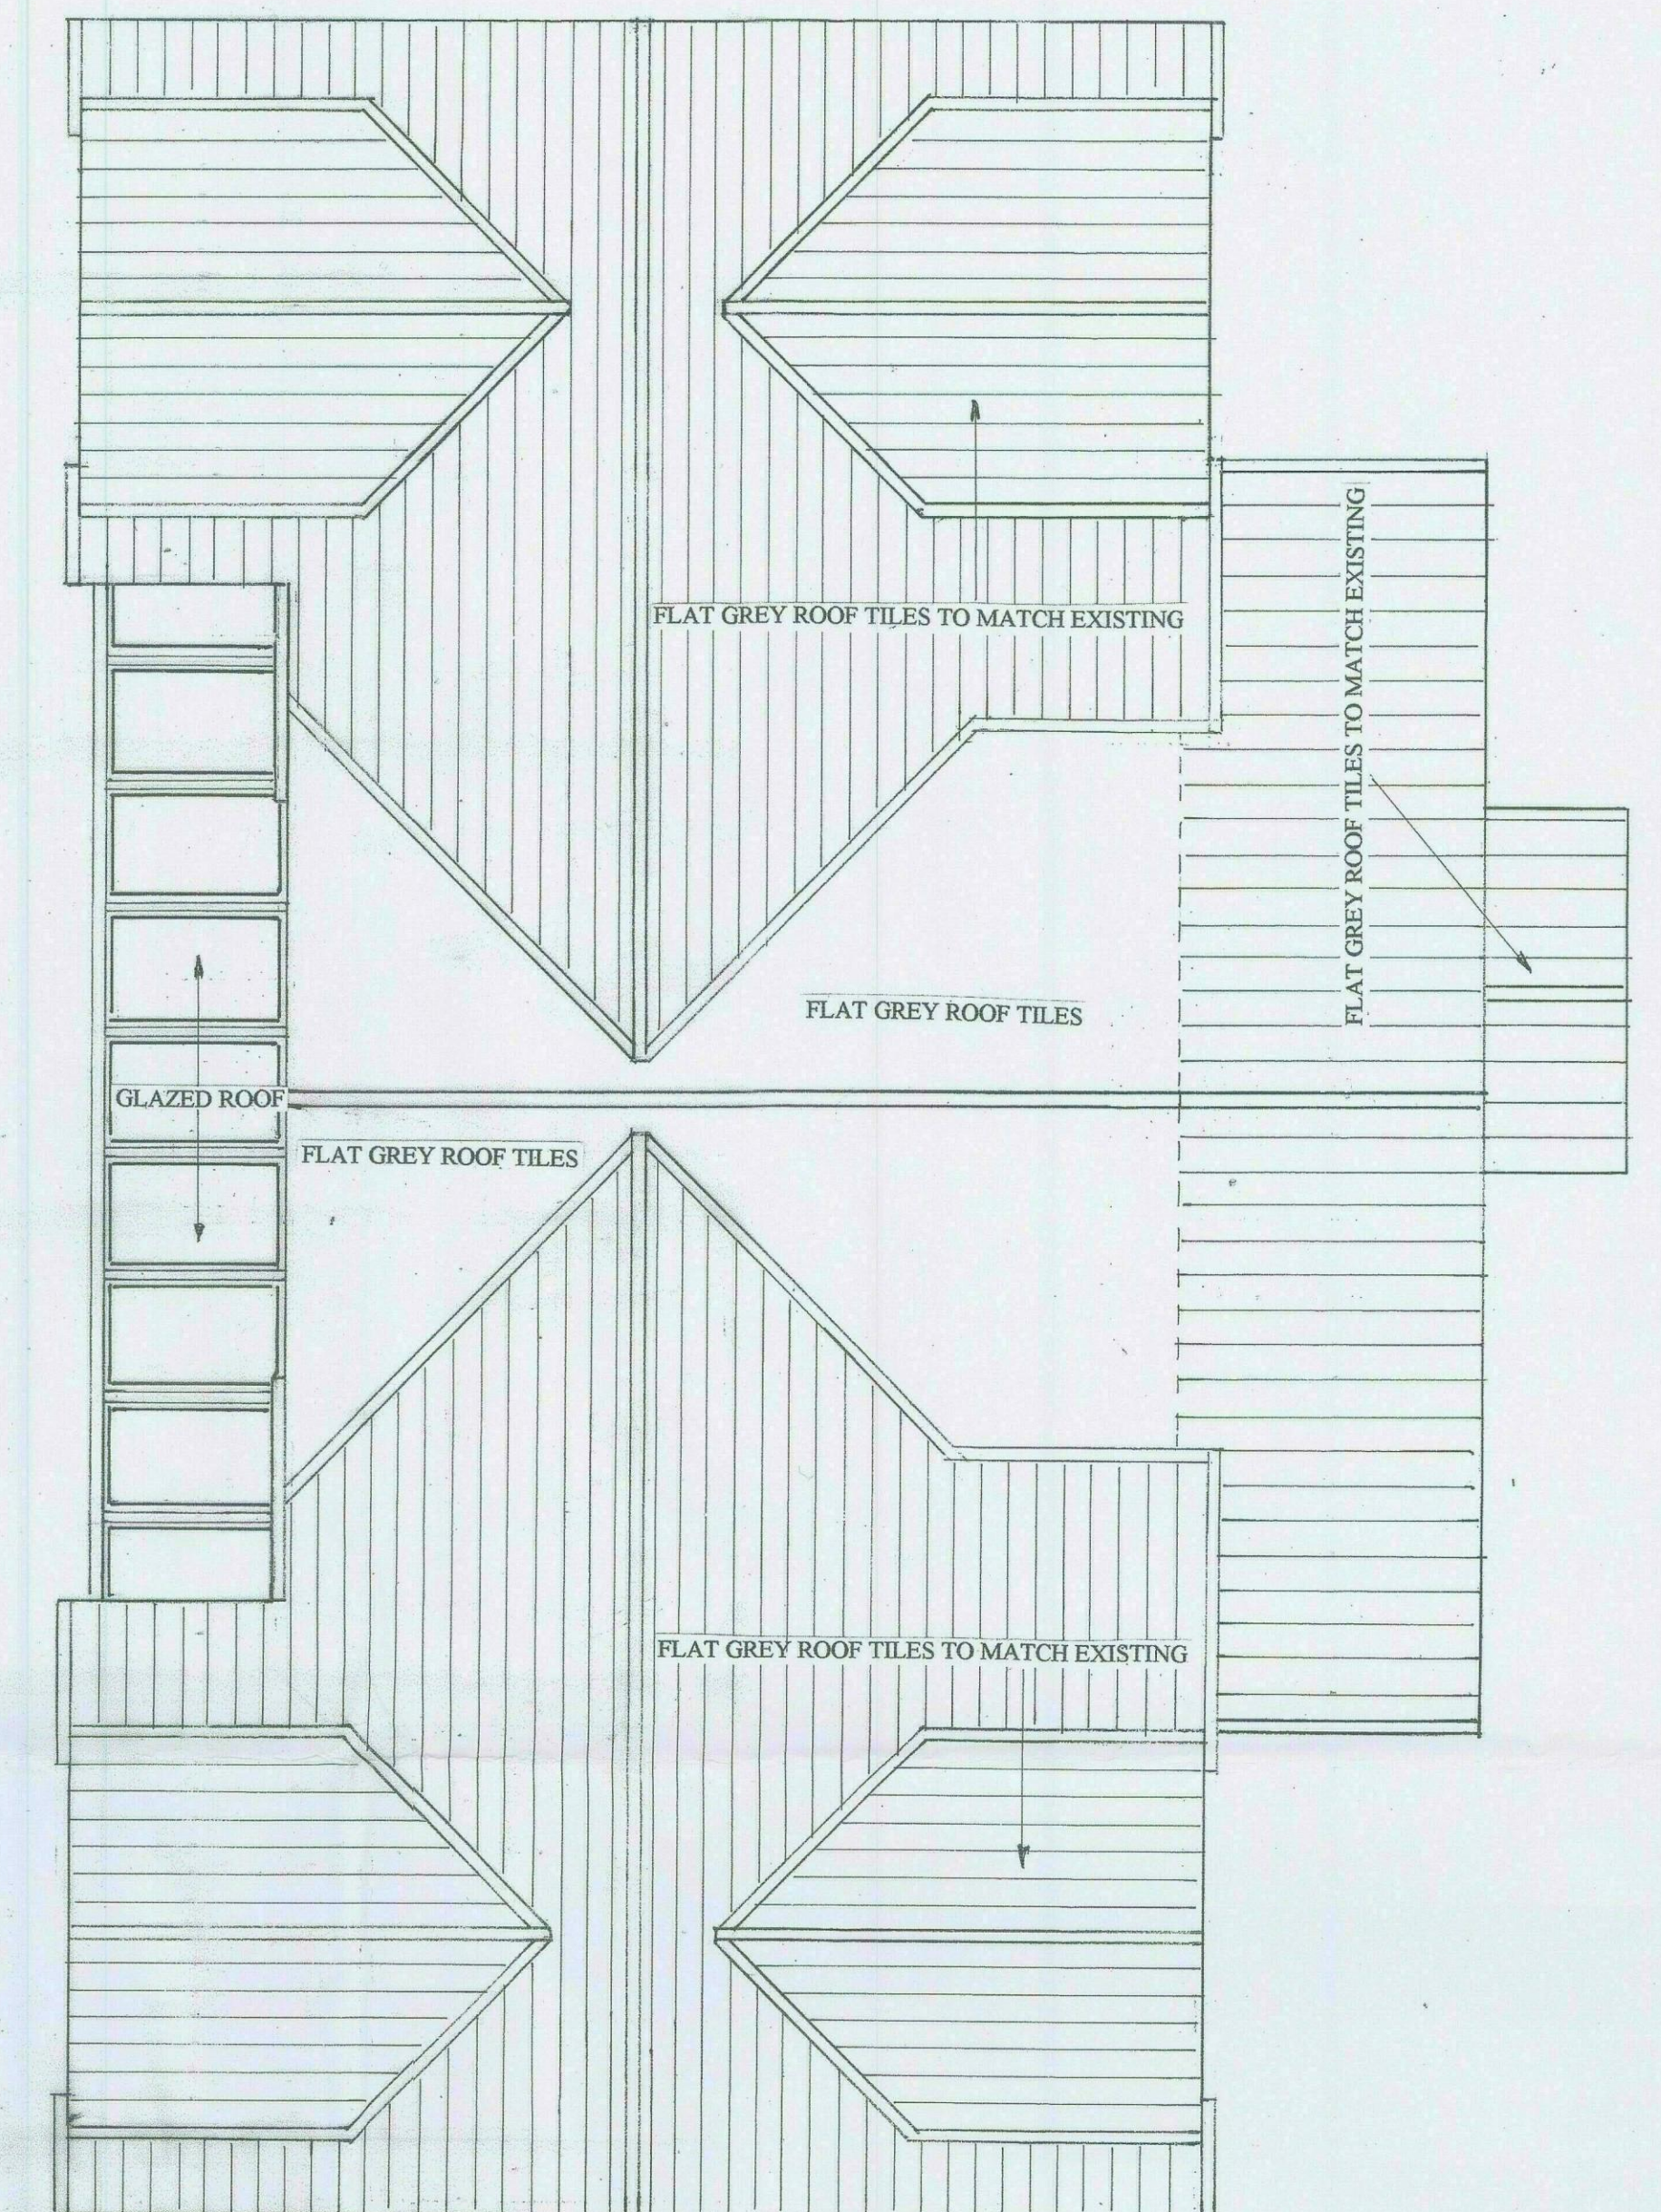


PROPOSED ROOF LAYOUT

SCALE 1:50

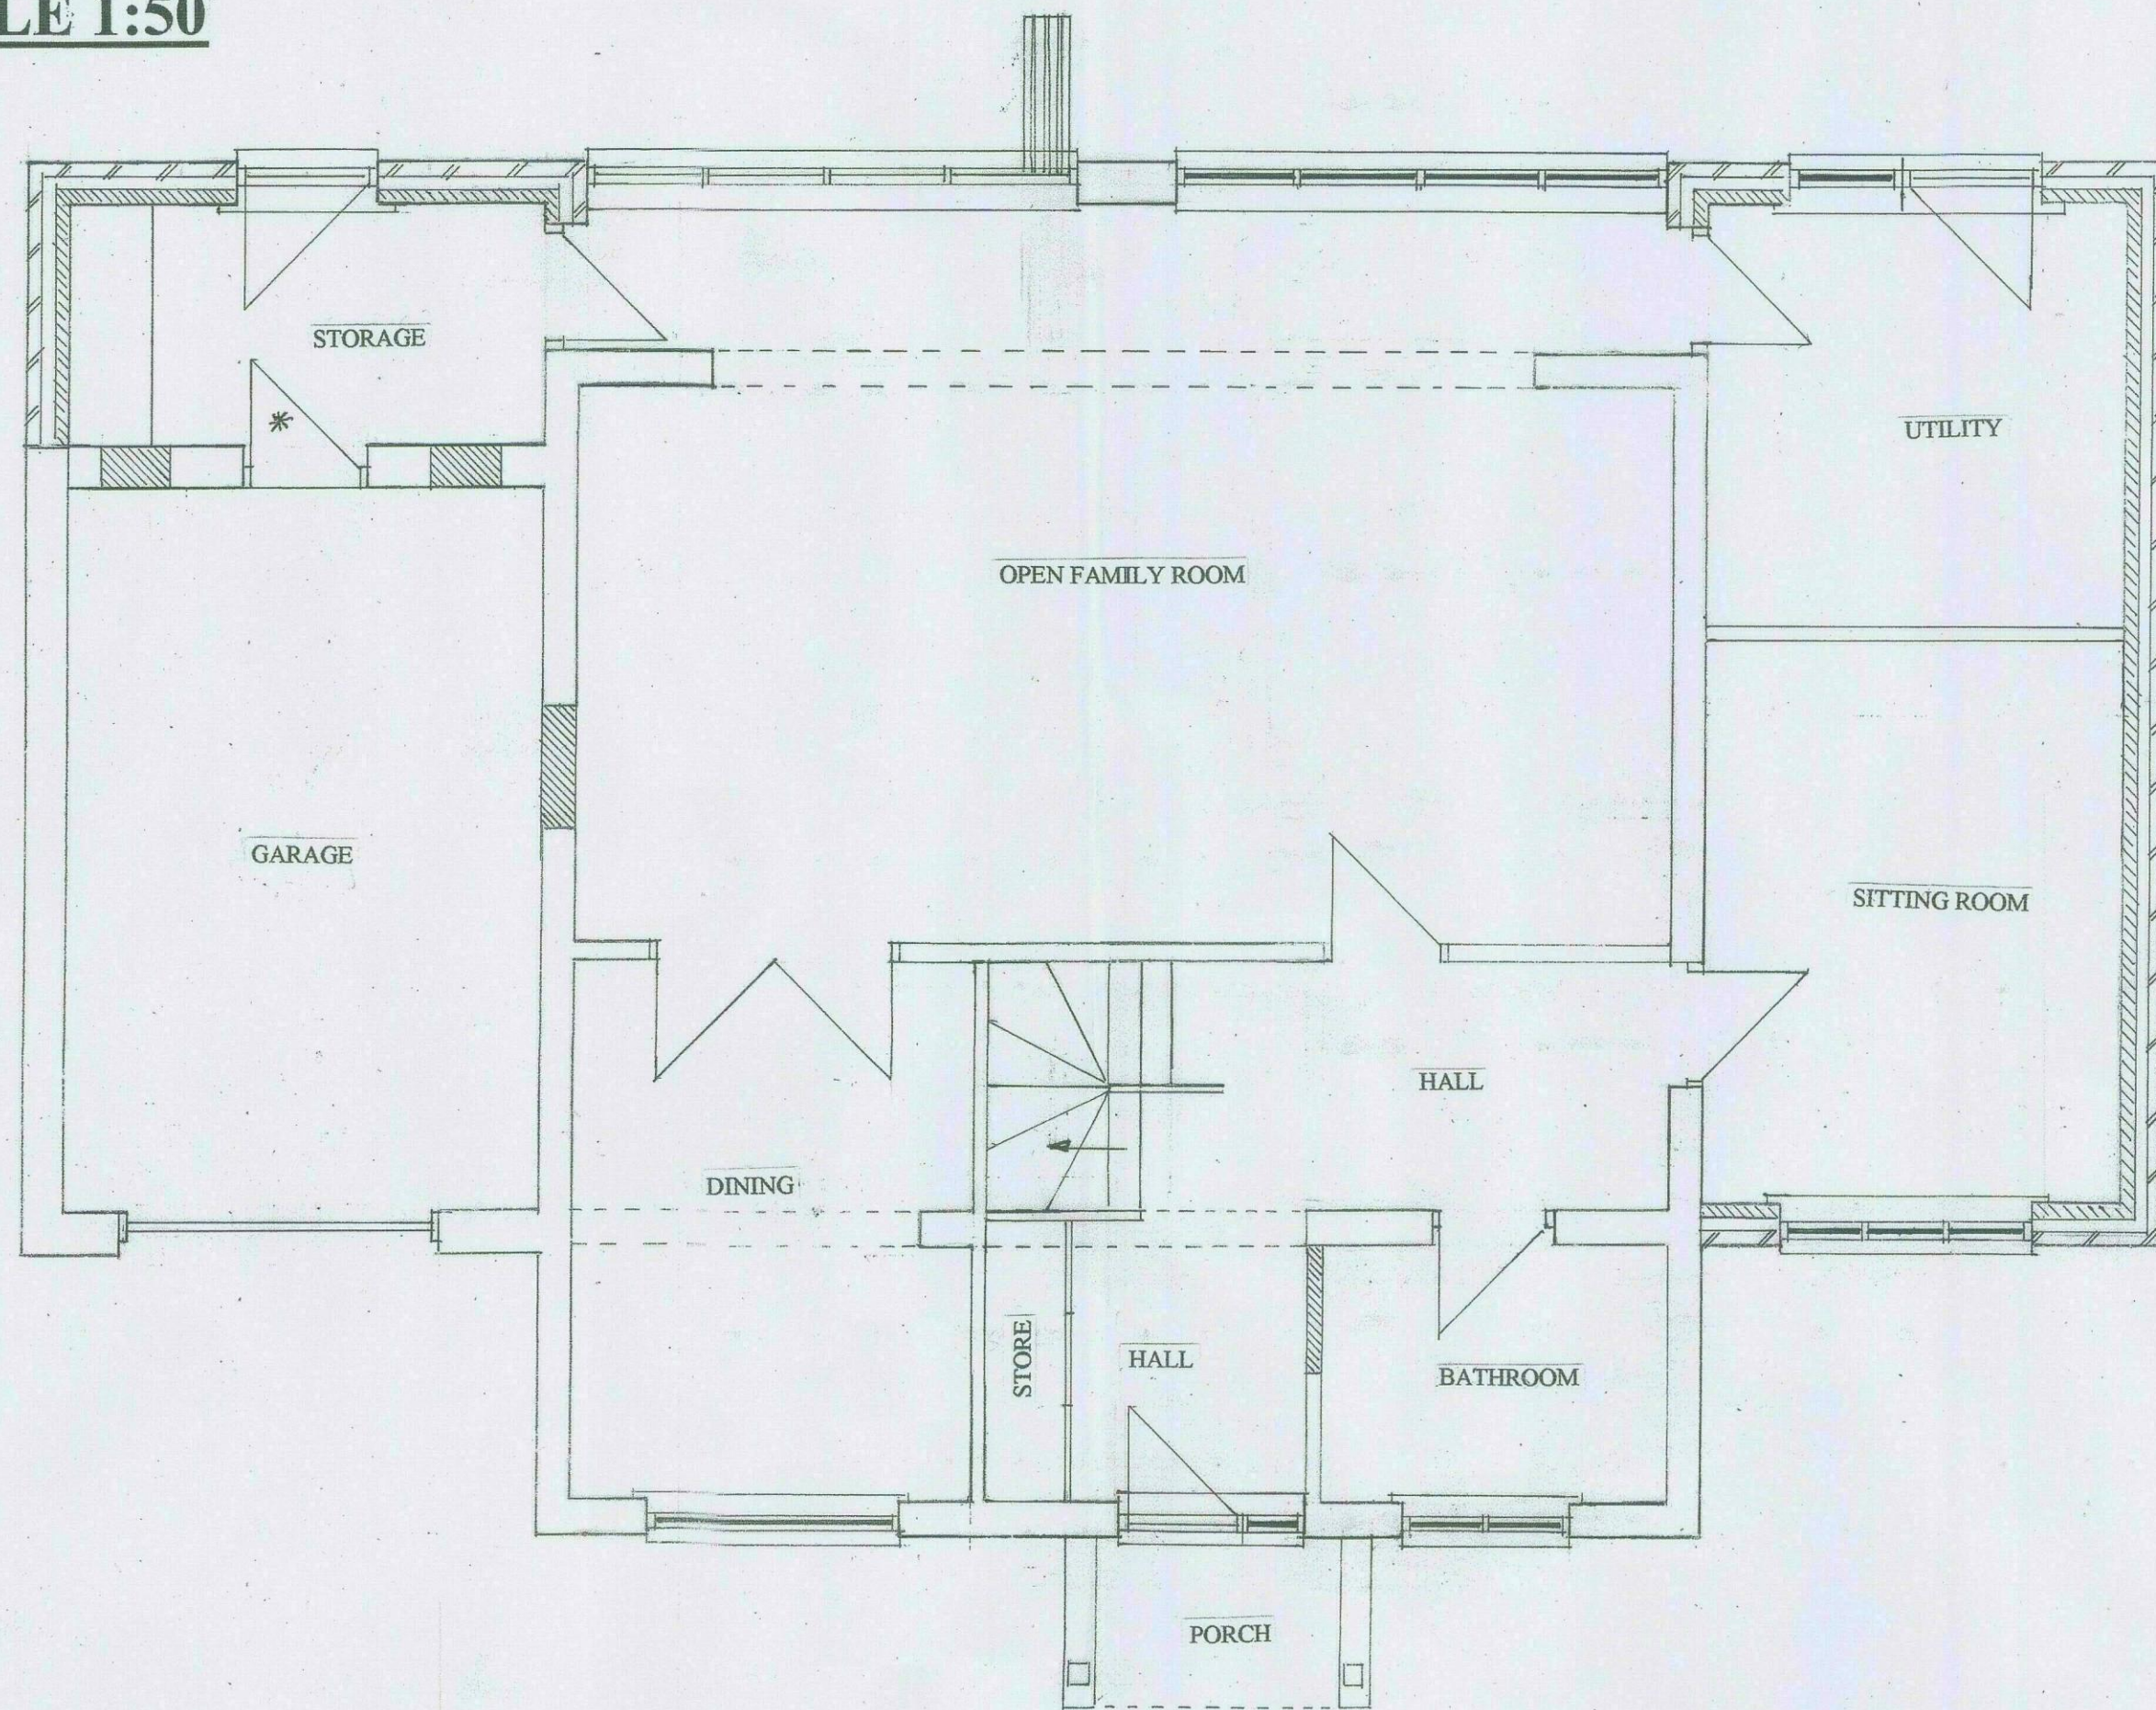


PROPOSED GROUND FLOOR LAYOUT

SCALE 1:50

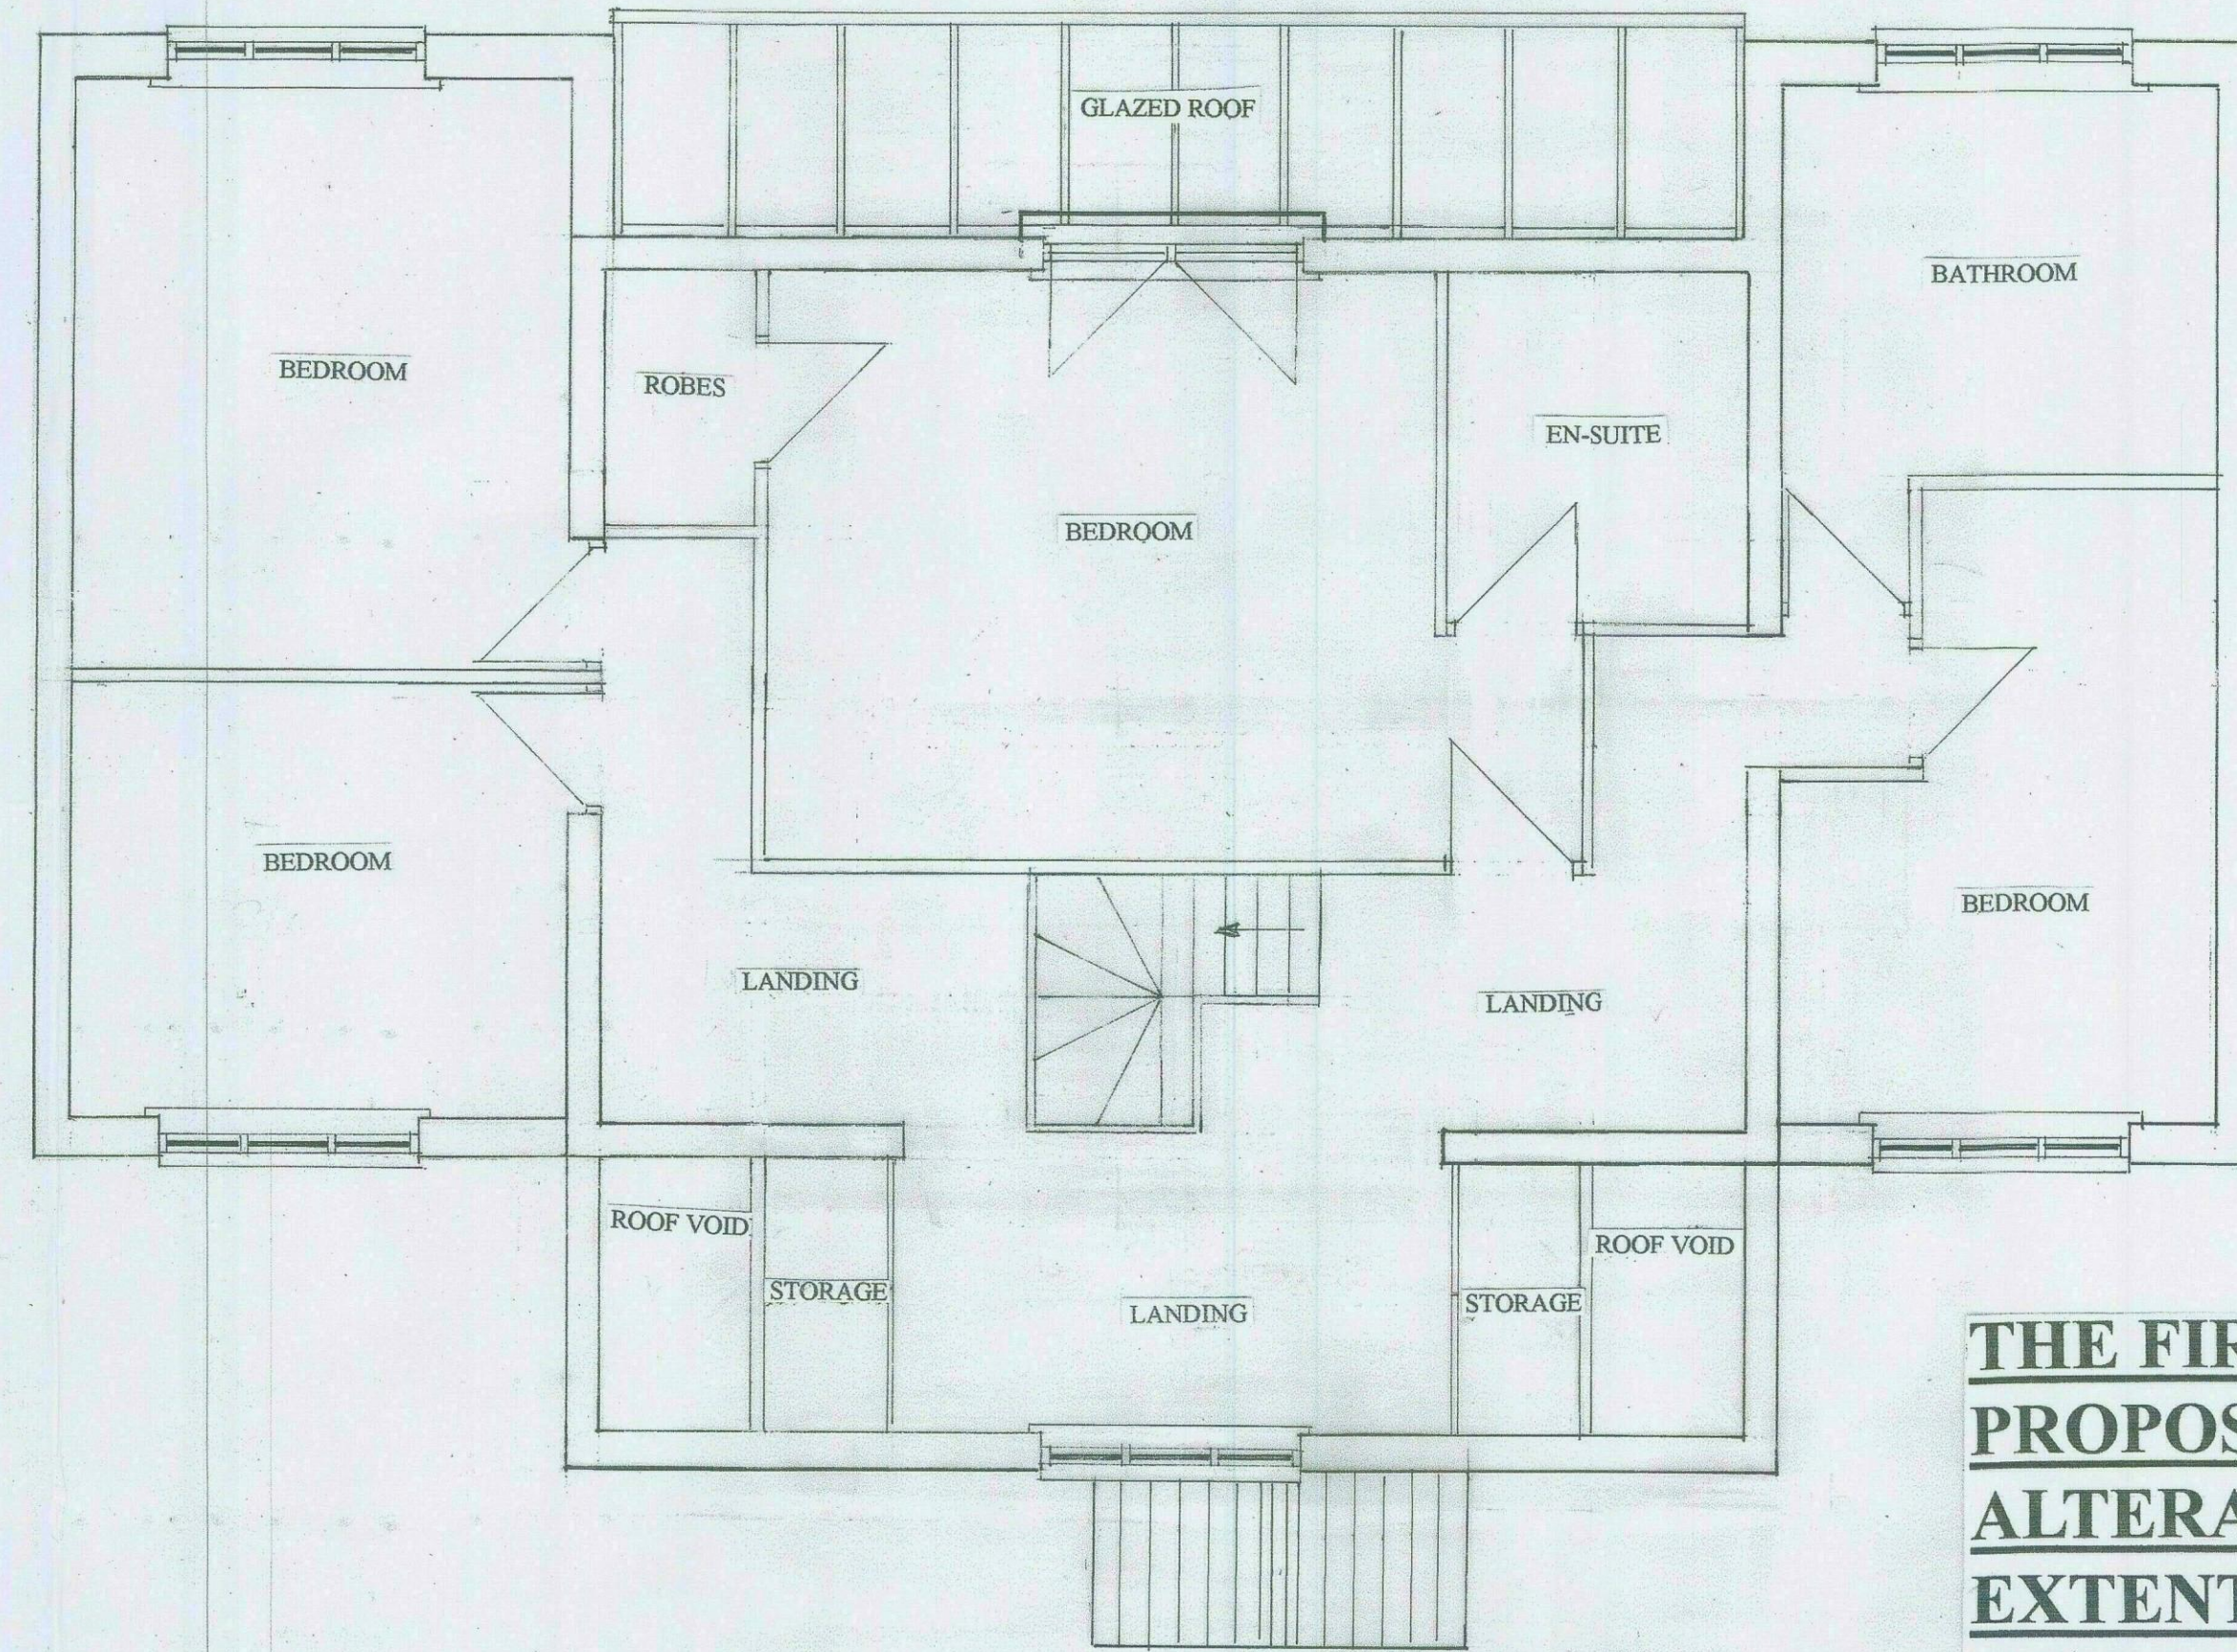

PROPOSED FIRST FLOOR LAYOUT

THE FIRST CHOICE PROPOSAL IS THE ALTERATION AND EXTENTION WORKS AS SHOWN ON DRAWINGS ALL FINISHED IN A PAINTED SMOOTH RENDER FINISH

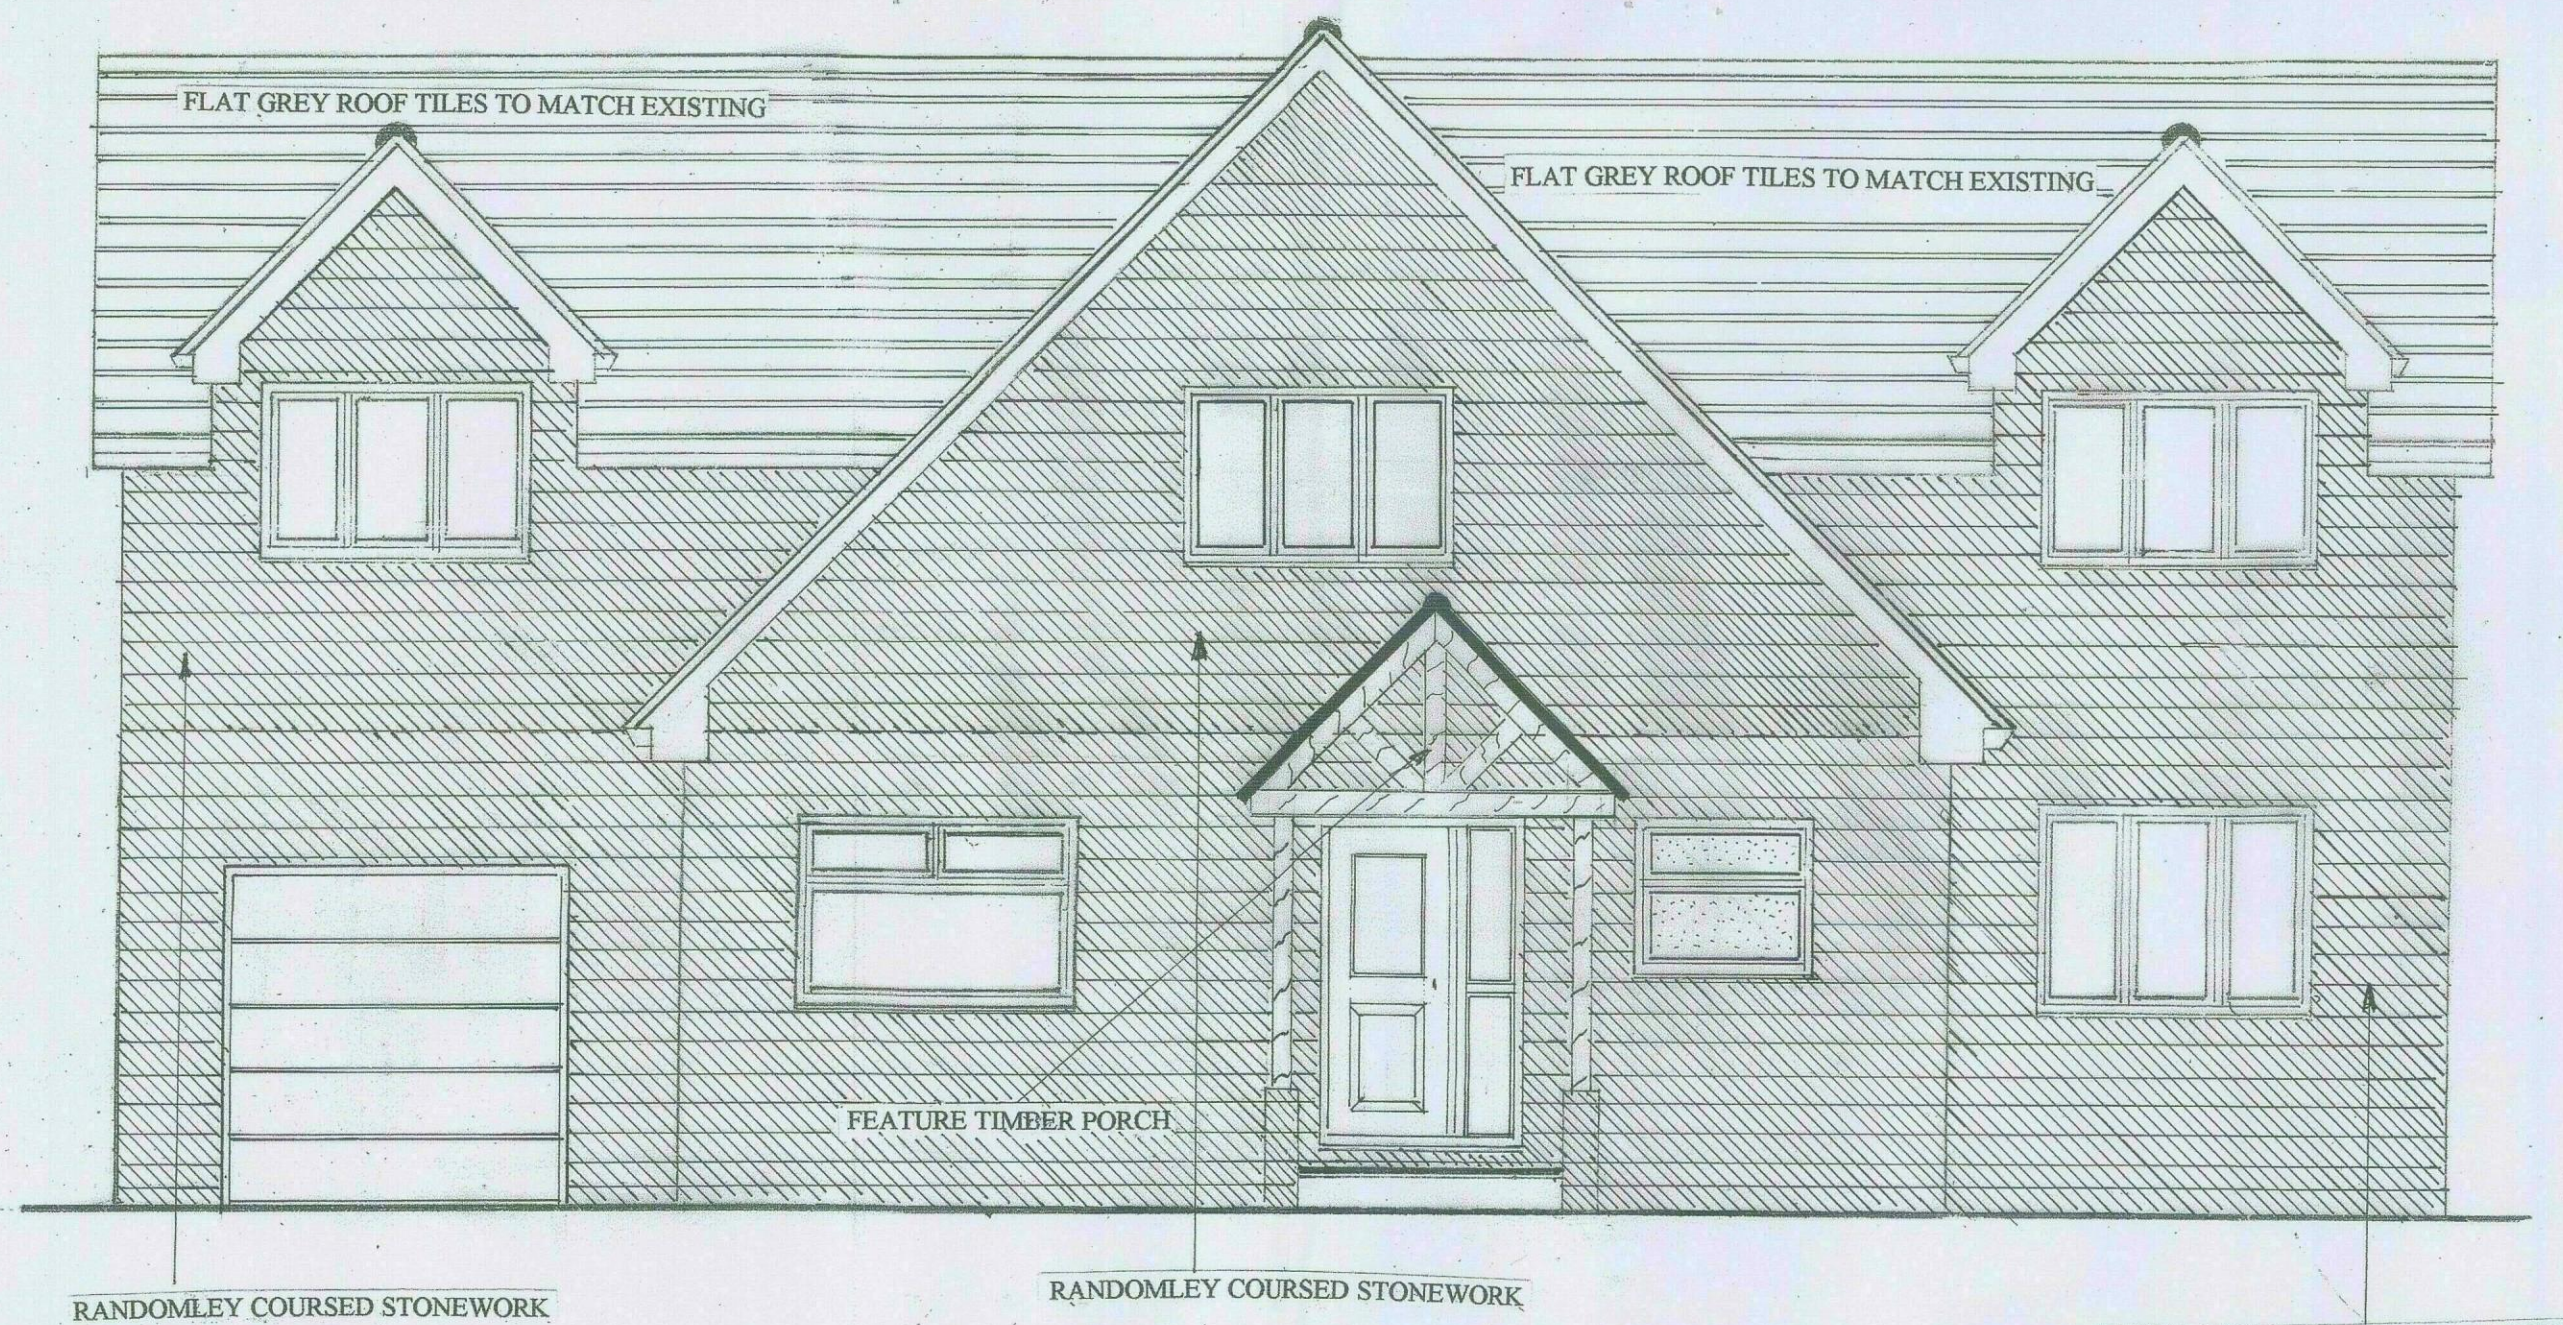

ROPOSED FRONT ELEVATION



PROPOSED REAR ELEVATION

THE SECOND CHOICE PROPOSAL IS THE ALTERATION AND EXTENSION WORKS AS DETAILED ON THE DRAWINGS BEING A MIXTURE OF BRICKWORK AND RANDOMLY COURSED STONEMWORK

SCALE 1:50