
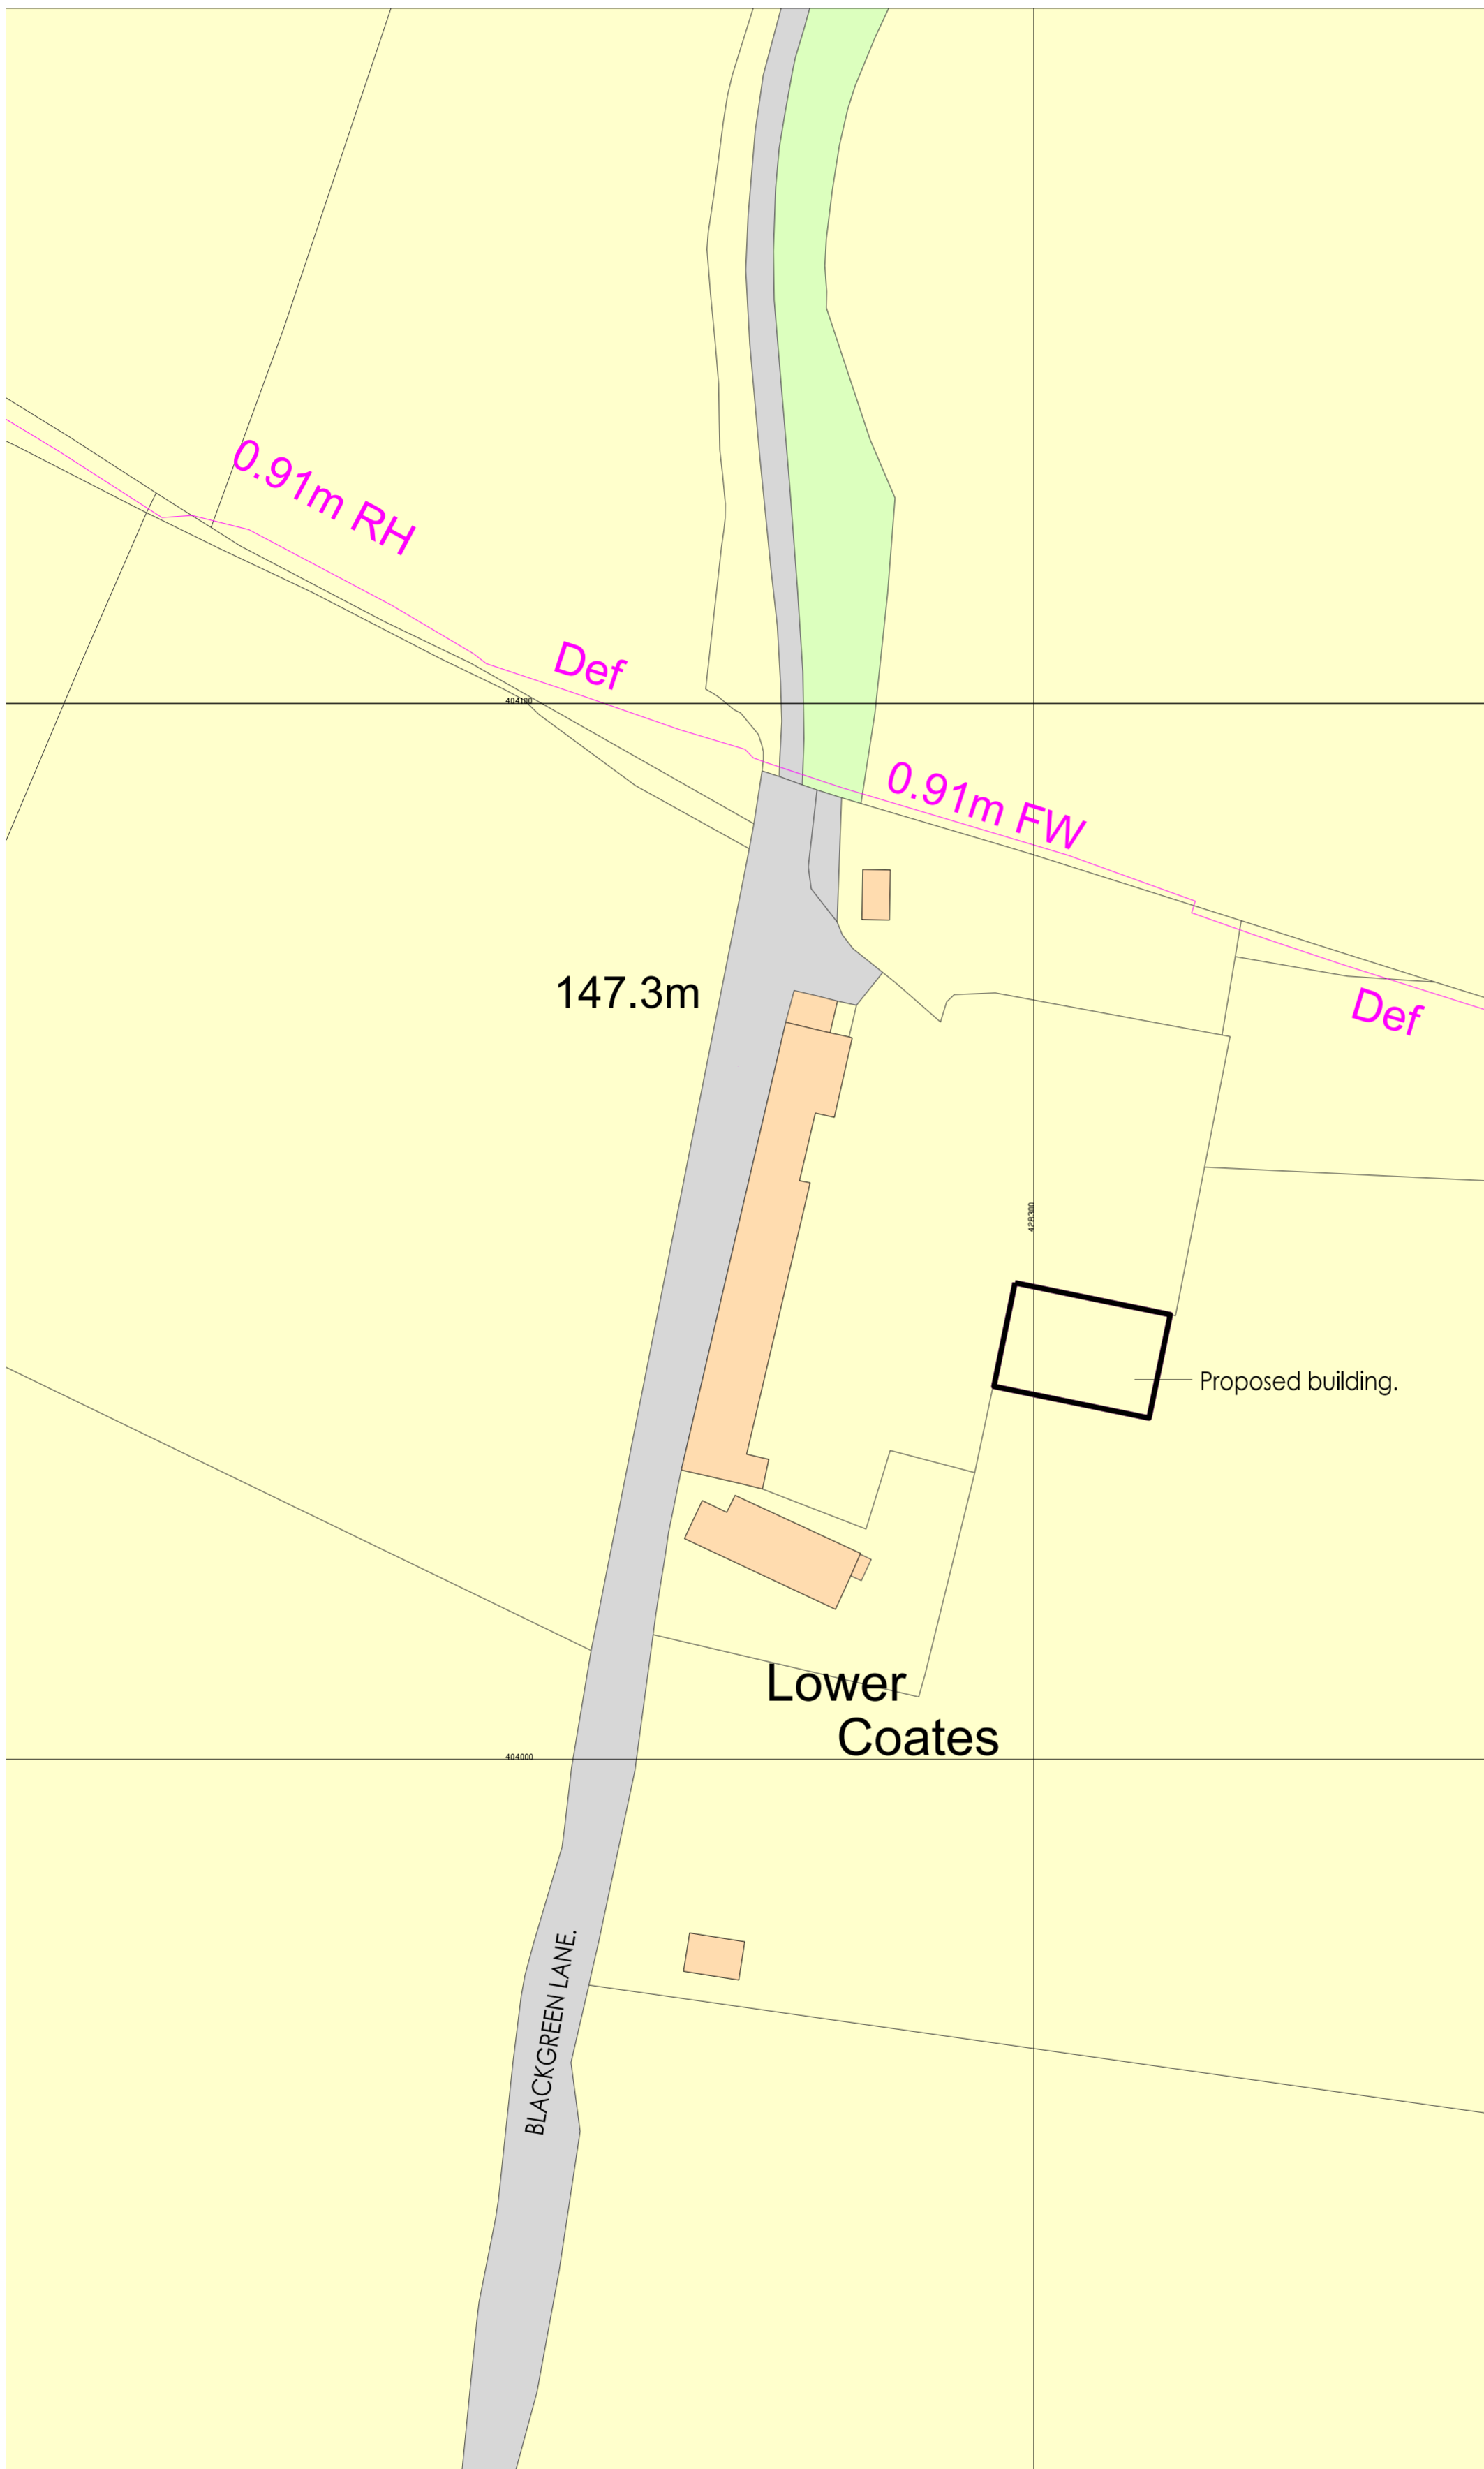


William Saunders is the trading name of Wm Saunders Partnership LLP. Wm Saunders Partnership Limited Liability Partnership is registered in England and Wales with the Registration number OC 308323. The Registered Office is Osington Chambers, 6-8 Castle Gate, Newark on Trent, Notts. NG24 1AX.

This drawing & any design thereon is the copyright of Wm Saunders Partnership LLP and must not be reproduced without their written consent.

Contractors must verify all dimensions, levels and co-ordinates at the site before commencing any work or making any shop drawings; no dimensions to be taken from drawing.

See Nicholson Farming drawing no. AGN/AR/GA01 for building details.

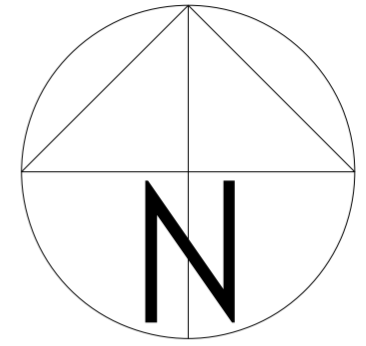

| P1 | Issued for Information. | SW | NAC11/23 | |
|--|-------------------------|-----|------------|------|
| Rev | Description | Drn | Vf'd | Date |
| <p>As outlined in section 2.3 of the CIB Industry Guidance to Designers, insignificant risks can usually be ignored, as can risks arising from routine construction activities, unless the design compounds or significantly alters these risks. In accordance with CDM Regulations 8, 9 and 11, any significant risks relating to the design features shown on this drawing have been identified and are annotated thus: </p> <p><input checked="" type="checkbox"/> No significant risks have been identified.</p> <p><input type="checkbox"/> Significant risks have been identified - refer to notes on drawing for information on residual risks and any control measures to be employed.</p> <p>Refer to the current Designer's Risk Assessment sheets for further details.</p> | | | | |
| Designer's Signature | | SW | Date 11/23 | |

Drawing Status **INFORMATION**

williamsaunders
architecture: engineering: building consultancy
 The Beacon Tel: 01636 704361
 Cafferata Way W: wm-saunders.co.uk
 Newark-on-Trent
 Nottinghamshire. NG24 2TN
 Also at Leeds, Lincoln, Wircsworth

| | | | | |
|---|------------|-----------|-------|------|
| Project | | | | |
| Proposed Building, Lower Coates Farm, Blackgreen Lane, Silkstone Common, Barnsley. S75 4PR. | | | | |
| Client Mr. A. Richardson. | | | | |
| Title Site Plan. | | | | |
| WmS Project Ref. | Drawn | Date | Scale | @ A2 |
| | SW | Nov. 2023 | 1:500 | |
| Drawing/Document Reference | | | | |
| Project | Originator | Zone | Level | Type |
| AR - WMS - XX - XX - DR - A - 10001 - S2 - P1 | | | | |