



**2 Bed 4 Person Bungalow GIA 79.2 m<sup>2</sup>**

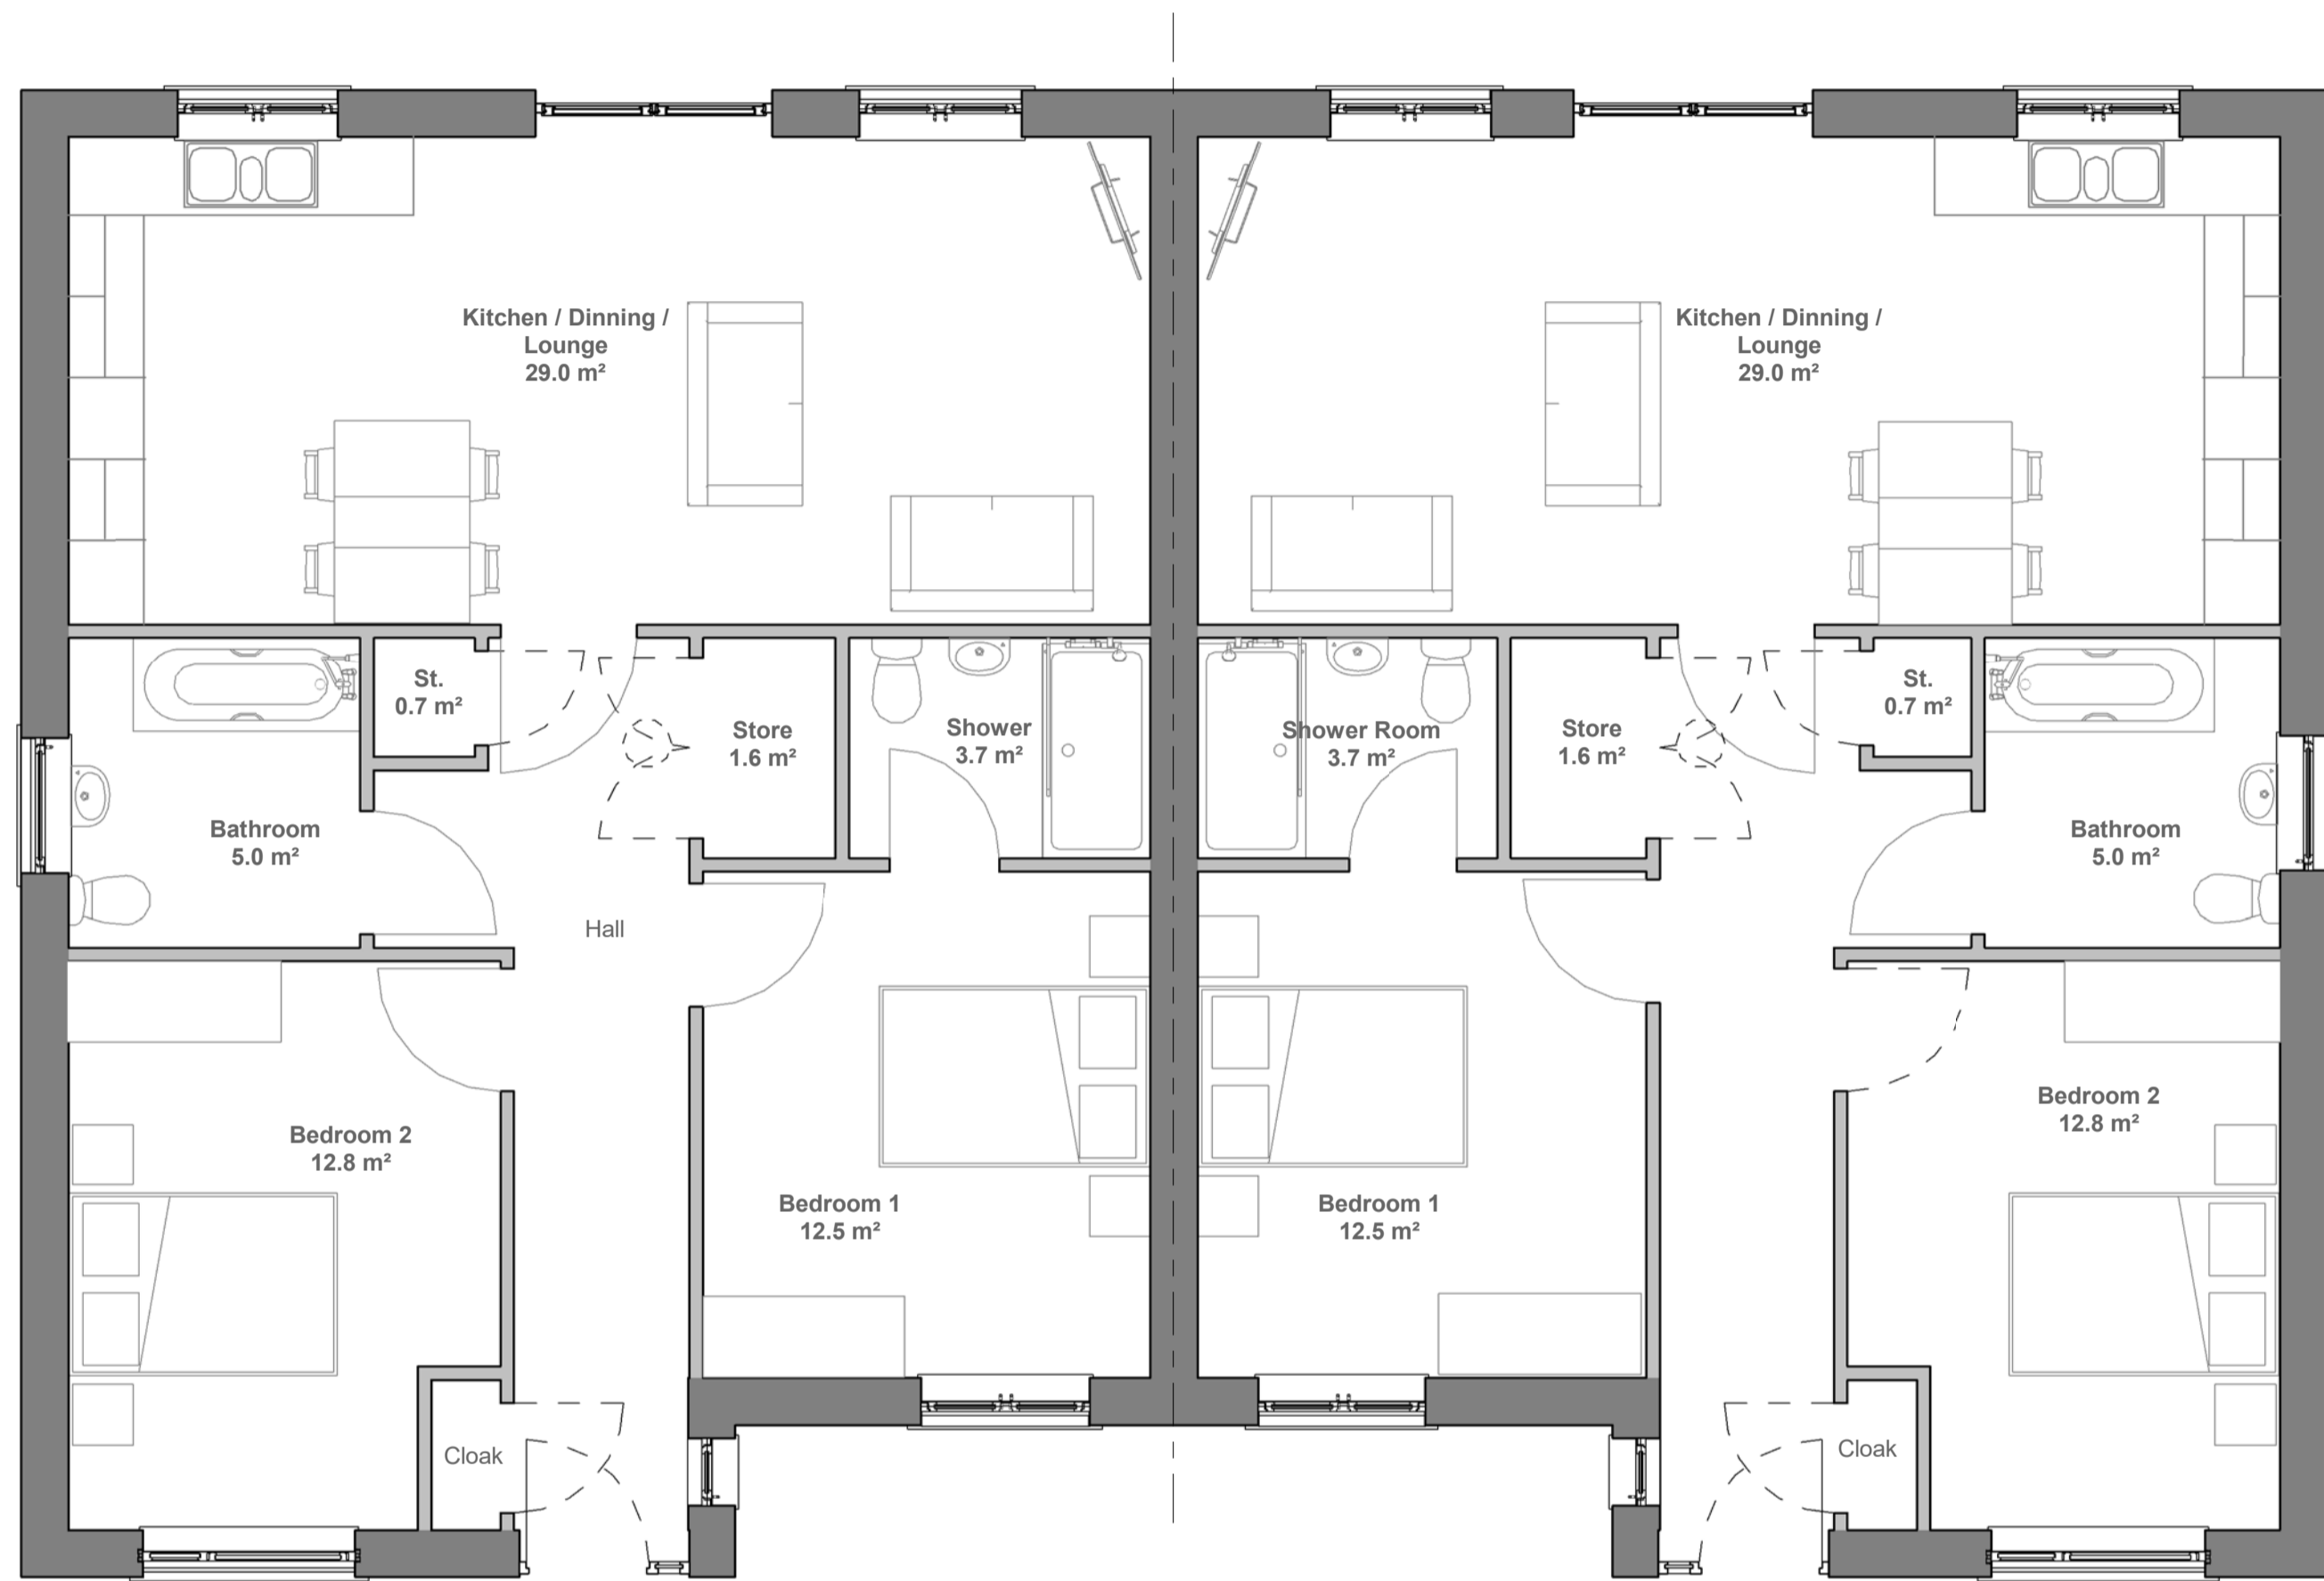

**1 Ground Floor Plan GIA 79.7 m<sup>2</sup>**  
1 : 50


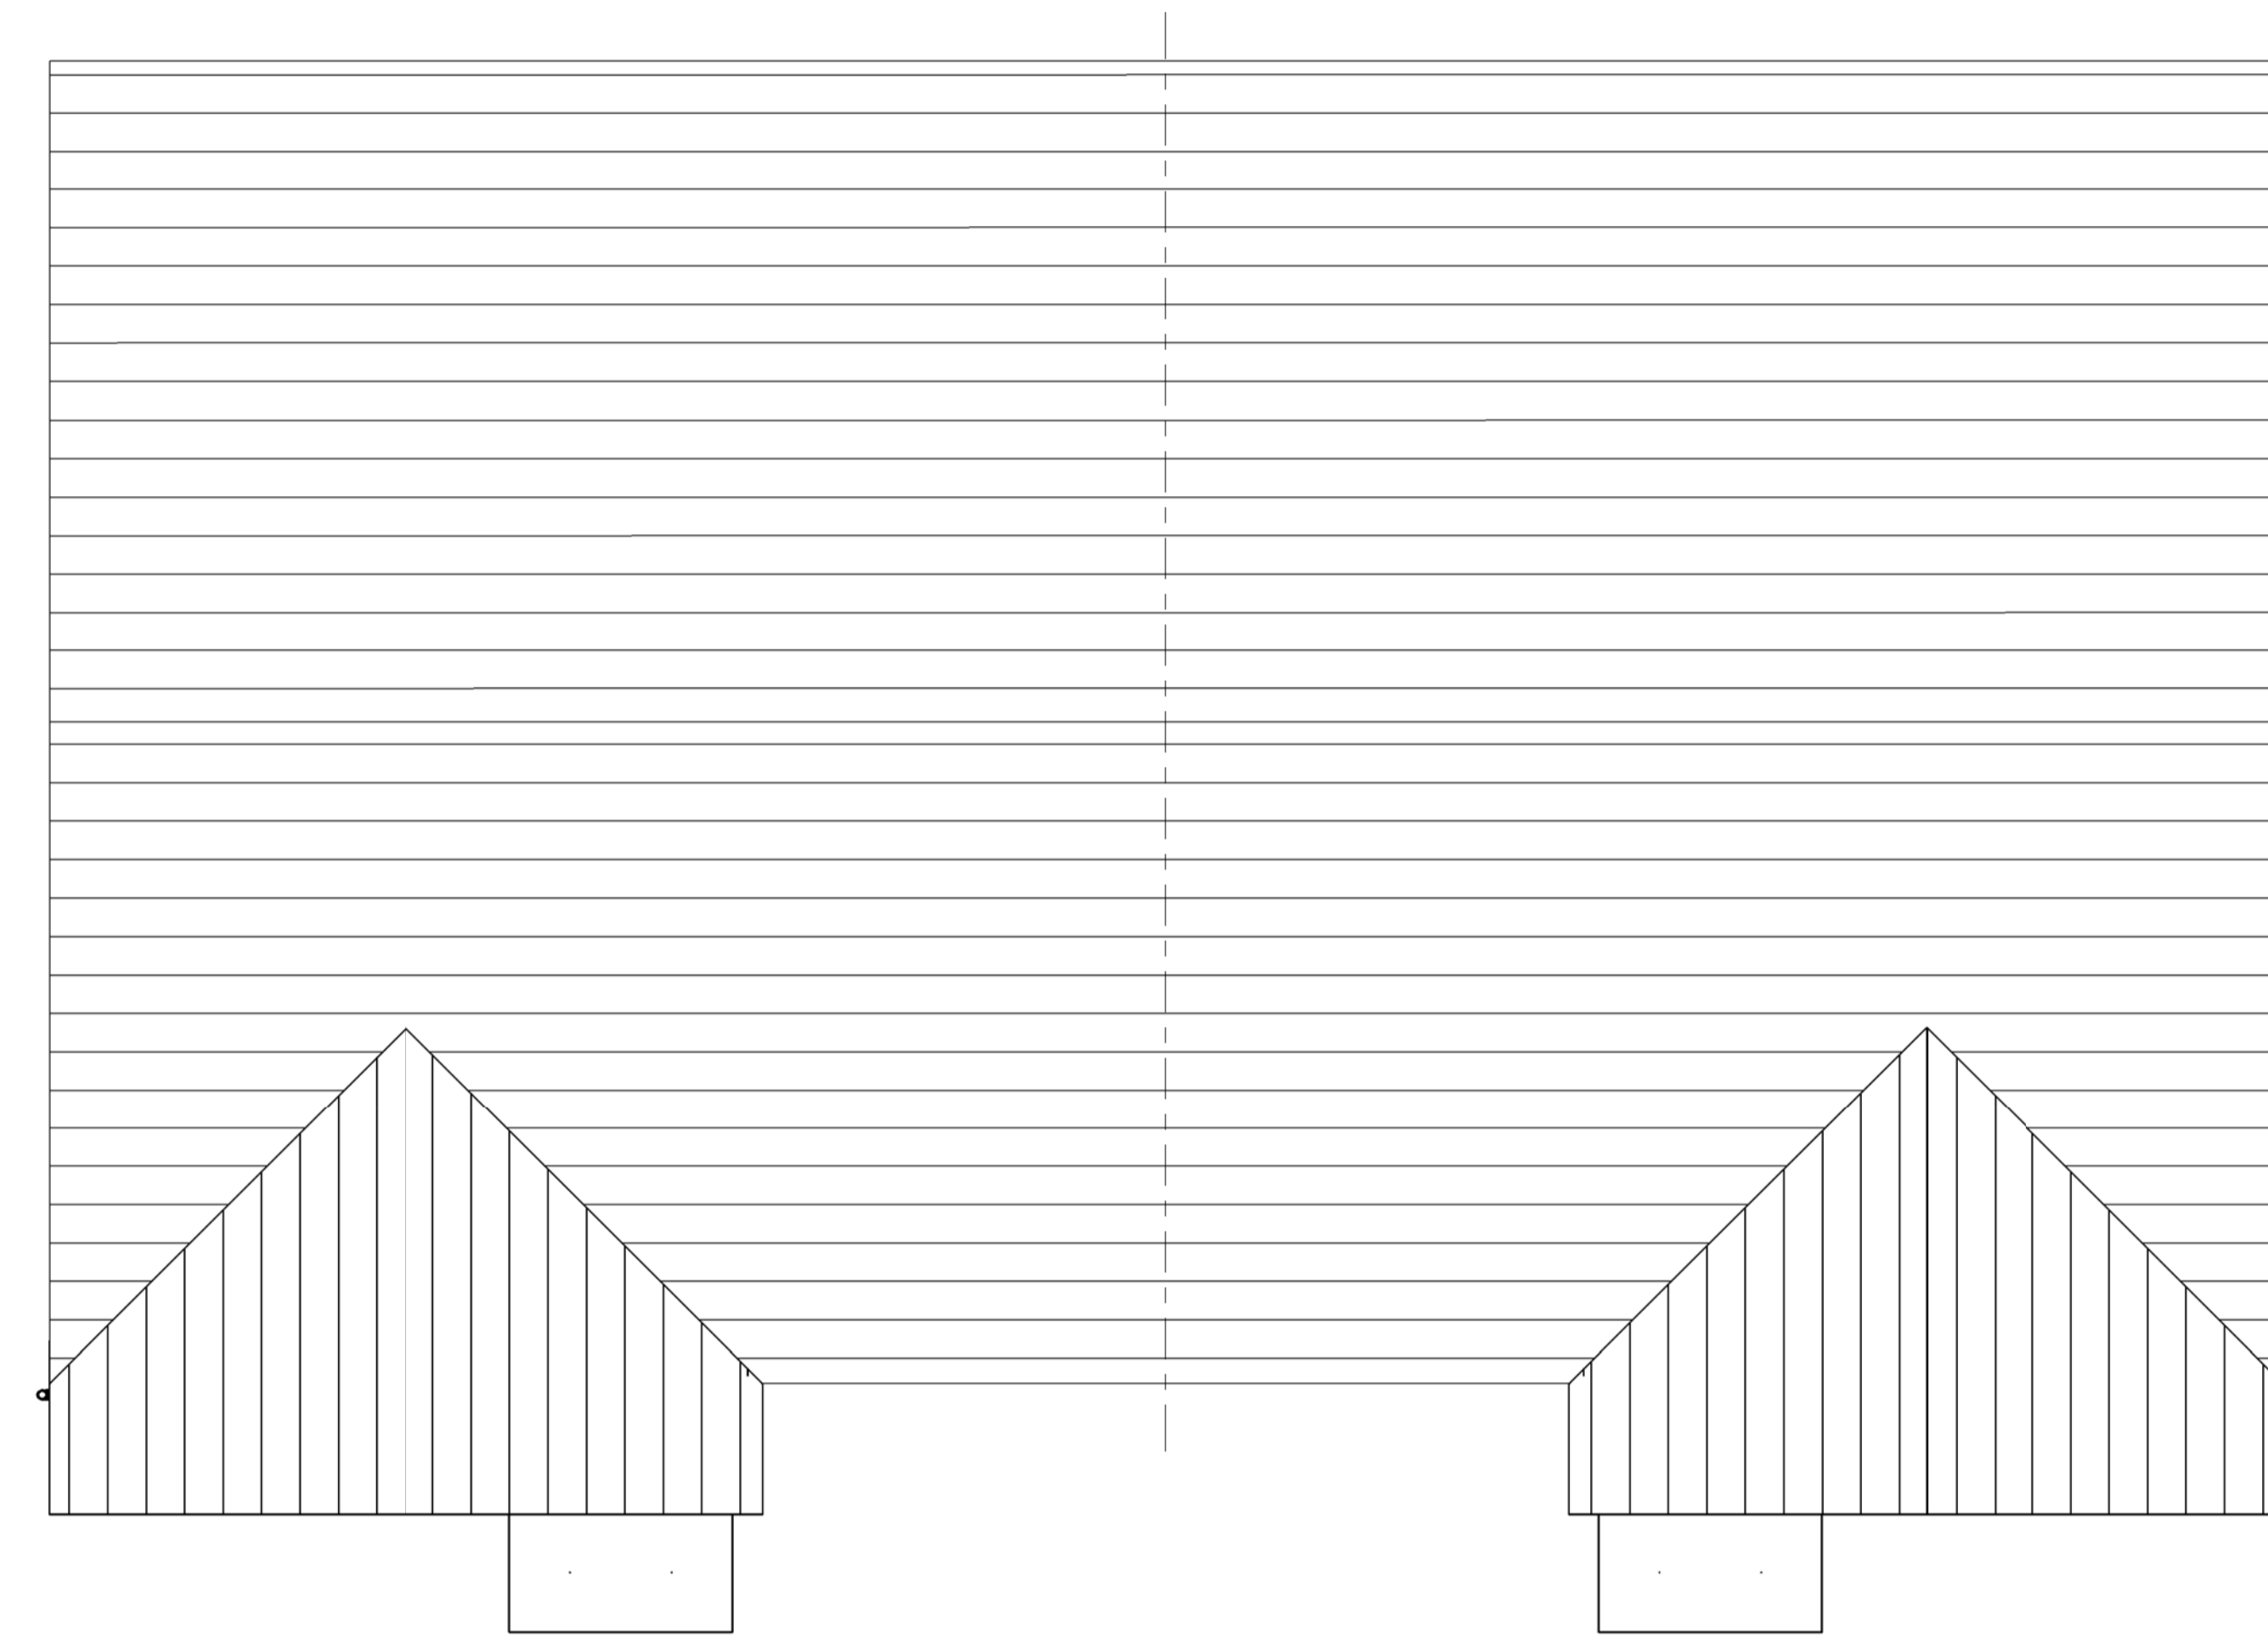


**2 Roof Plan**  
1 : 50

RESPONSIBILITY IS NOT ACCEPTED FOR OTHERS SCALING DIRECTLY FROM THIS DRAWING. DO NOT SCALE FROM THIS DRAWING. USE WRITTEN DIMENSIONS ONLY.



KEY PLAN

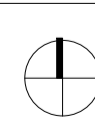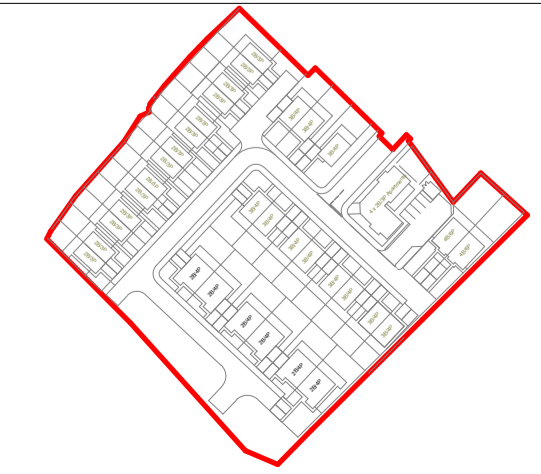

NOTES

Rev	Description	Date
P01	First Issue	02.11.18
P02	For information only	21.10.19
P03	Updated to client comments.	11.1.19
P04	Bathroom and store arrangement updated following further client comments.	18.11.19
P05	Updated to client comments.	06.12.2019
P06	Updated to client comments dated 10.12.19	13.12.2019

CLIENT  
BMC Housing Growth

PROJECT  
St. Michael's Avenue

TITLE  
Proposed 2 Bed 4 Person Bungalow Plans

SCALE  
1 : 50

DRAWING NUMBER  
NPS-XX-ZZ-DR-A-043

STATUS CODE  
S2

PURPOSE OF ISSUE  
Planning

PROJECT NUMBER  
1811301

REV CODE  
P06

Drawn by  
EA

Approved by  
-

Checked by  
BT



**Barnsley - Gateway Plaza**  
Sackville Street  
Barnsley  
South Yorkshire  
S70 2RD  
barnsley@nps.co.uk

THIS DRAWING IS PRODUCED FOR USE IN THIS PROJECT ONLY AND MAY NOT BE USED FOR ANY OTHER PURPOSE. THE ORIGINATOR ACCEPTS NO LIABILITY FOR THE USE OF THIS DRAWING OTHER THAN THE PURPOSE FOR WHICH IT WAS INTENDED IN CONNECTION WITH THIS PROJECT AS RECORDED IN THE 'PURPOSE FOR ISSUE' AND 'FILE STATUS CODE'.

THIS DRAWING MAY NOT BE REPRODUCED IN ANY FORM WITHOUT PRIOR WRITTEN AGREEMENT.  
© CROWN COPYRIGHT AND DATABASE RIGHTS - ORDNANCE SURVEY LICENCE NUMBER 100019340.