



**ELEVATION C** PROPOSED ELEVATION WITH BUND SHOWN DASHED

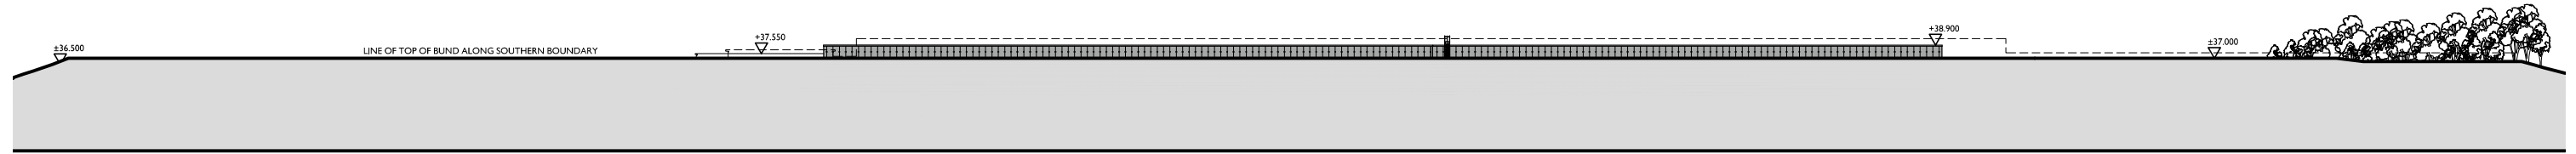

**ELEVATION C1** PROPOSED ELEVATION VIEW IN FRONT OF BUND

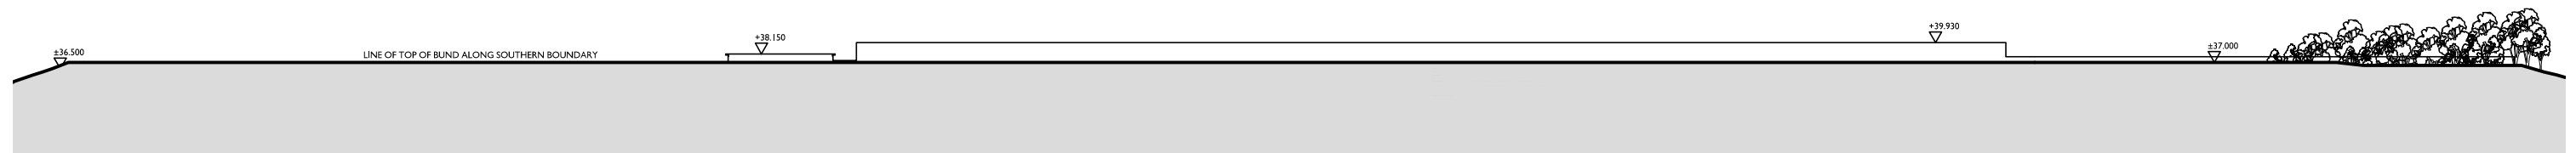

**ELEVATION C2** SHOWING ORIGINAL PLANING APPLICATION ELEVATION FROM KZA ARCHITECTS IN FRONT OF BUND

DALKIN SCOTTON PARTNERSHIP  
ARCHITECTS LIMITED  
305 FORT DUNLOP FORT PARKWAY BIRMINGHAM B24 9QT



TEL - 0121 747 1943 FAX - 0121 747 1944 www.dsparchitects.com

CLIENT **ALDI STORES LTD.**  
PROJECT **GOLDTHORPE IND. EST. COMMERCIAL RD, GOLDTHORPE**  
TITLE **SOUTH ELEVATION EXTRACT**



SCALE **1:1000@ A3** DRAWN **DJN** NORTH  
DATE **01.10.12** CHECKED **SB**  
DWG No. **Y11A25-01-P310** REV

ALL DIMENSIONS TO BE VERIFIED ON SITE PRIOR TO ANY SHOP OR SITE WORKS BEING COMMENCED. ANY DISCREPANCIES TO BE REPORTED TO DALKIN SCOTTON PARTNERSHIP ARCHITECTS LIMITED BEFORE ANY WORK IS PUT IN HAND. DO NOT SCALE FROM THIS DRAWING. THIS DRAWING IS TO BE READ IN CONJUNCTION WITH RELEVANT CONSULTANTS' AND SPECIALISTS' DRAWINGS. THIS DRAWING IS THE PROPERTY OF DALKIN SCOTTON PARTNERSHIP ARCHITECTS LIMITED. COPYRIGHT IS RESERVED BY THEM AND THE DRAWING IS ISSUED ON THE CONDITION THAT IT IS NOT COPIED, REPRODUCED, RETAINED OR DISCLOSED TO ANY UNAUTHORISED PERSON EITHER WHOLLY OR IN PART WITHOUT THE WRITTEN CONSENT OF DALKIN SCOTTON PARTNERSHIP ARCHITECTS LIMITED.