



All drawings should be read in conjunction with the entire PL Series drawings. Full details and specifications will be provided following approval of the planning application and through a formal Building Control submission prior to commencement of site works & construction.

- Material Reference Key**
1. Concrete Blockwork at base
 2. Green Vertical Box Profile Cladding
 3. Grey Pedestrian & roller shutter doors

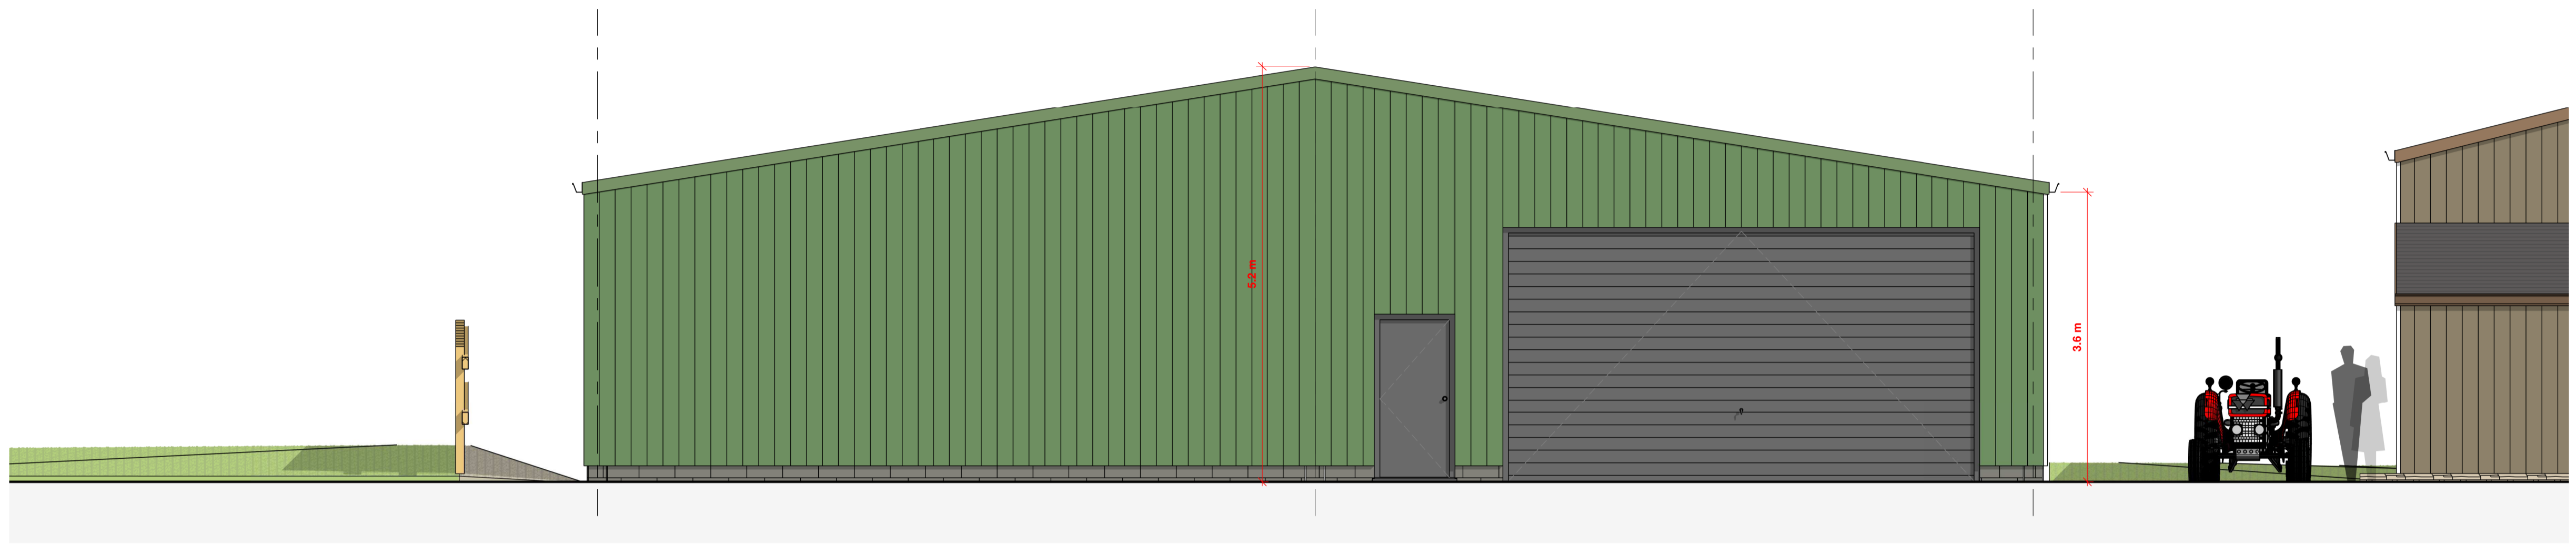

A - PROPOSED FRONT ELEVATION
1 : 50

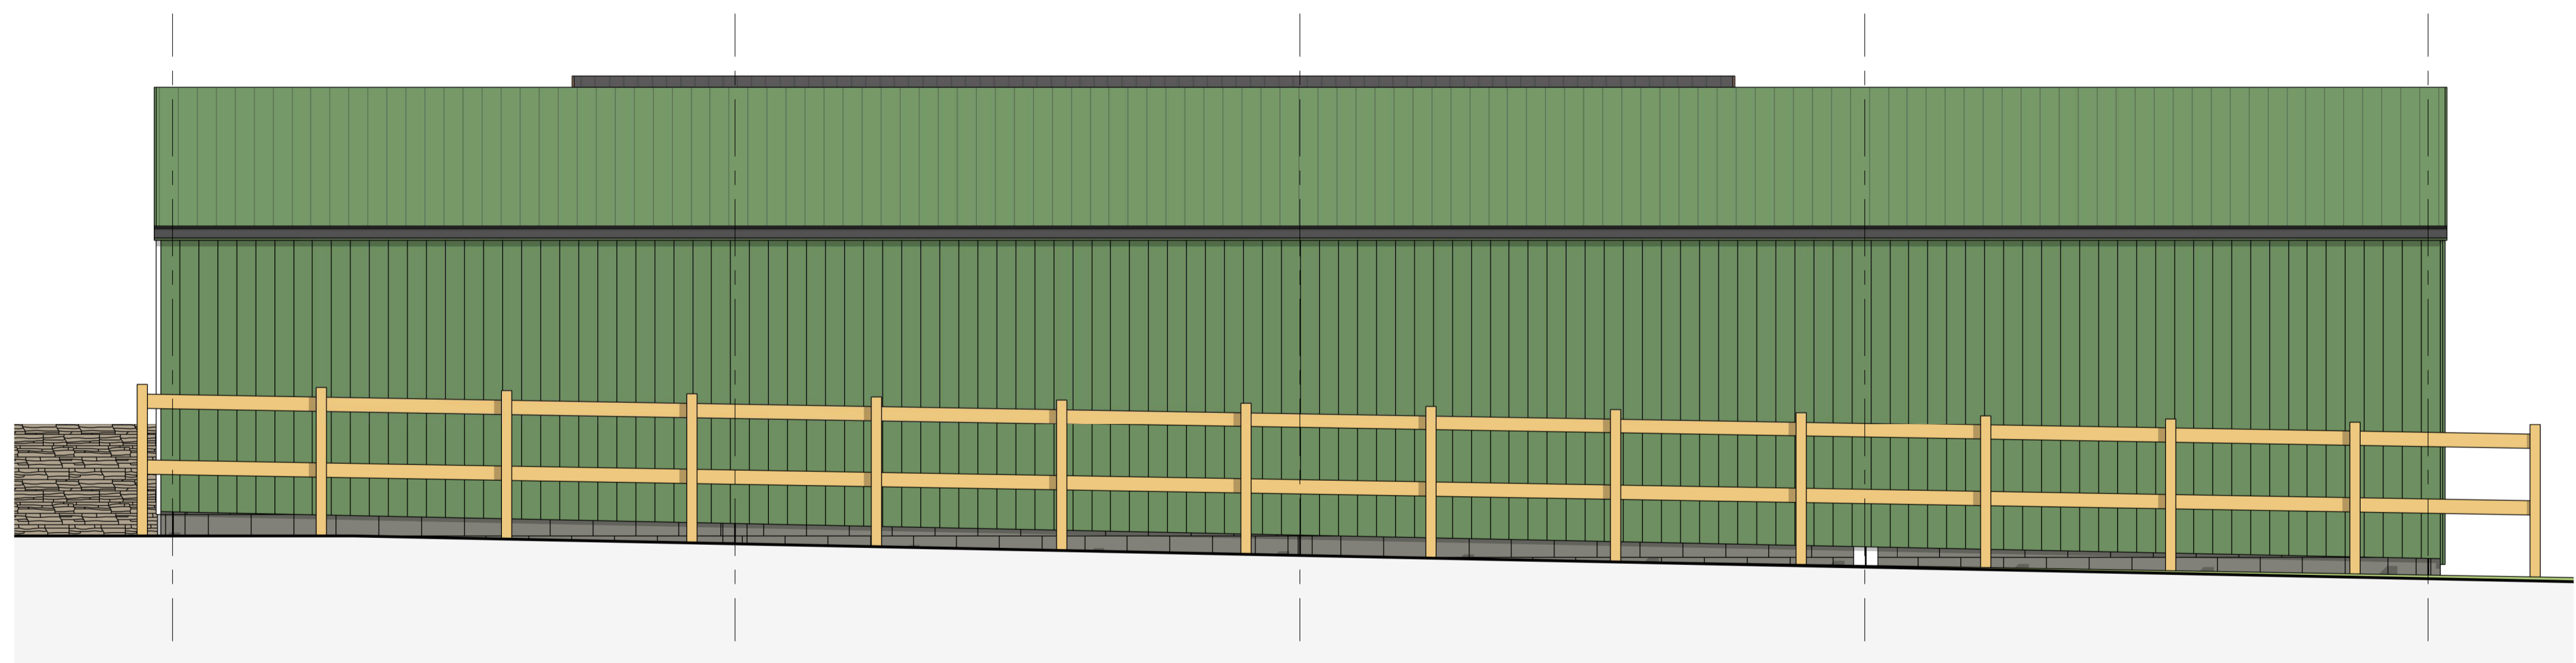

B - PROPOSED SIDE ELEVATION 01
1 : 50

Rev	Description	Date	By
5 SEVENTY 3 PLANNING			
Information	Comment	Approval	Tender Construction As-Built
Client: Undisclosed			
Project: 0000 - 001 Proposed erection of agricultural barn at Hollin Royd Farm			
Dep. No: HRF - FST - PL - 008			Rev.
PROPOSED SHED ELEVATIONS - SHEET 01			
Drawn by: EP	Date: 12/06/24	Scale: 1 : 50	Sheet Size: A1