


South Elevation 1:100

East Elevation 1:100

North Elevation 1:100


GARAGE ELEVATIONS

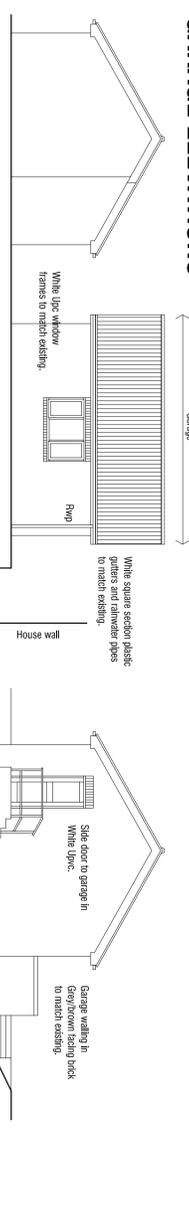

West Elevation 1:100

South Elevation 1:100

East Elevation 1:100

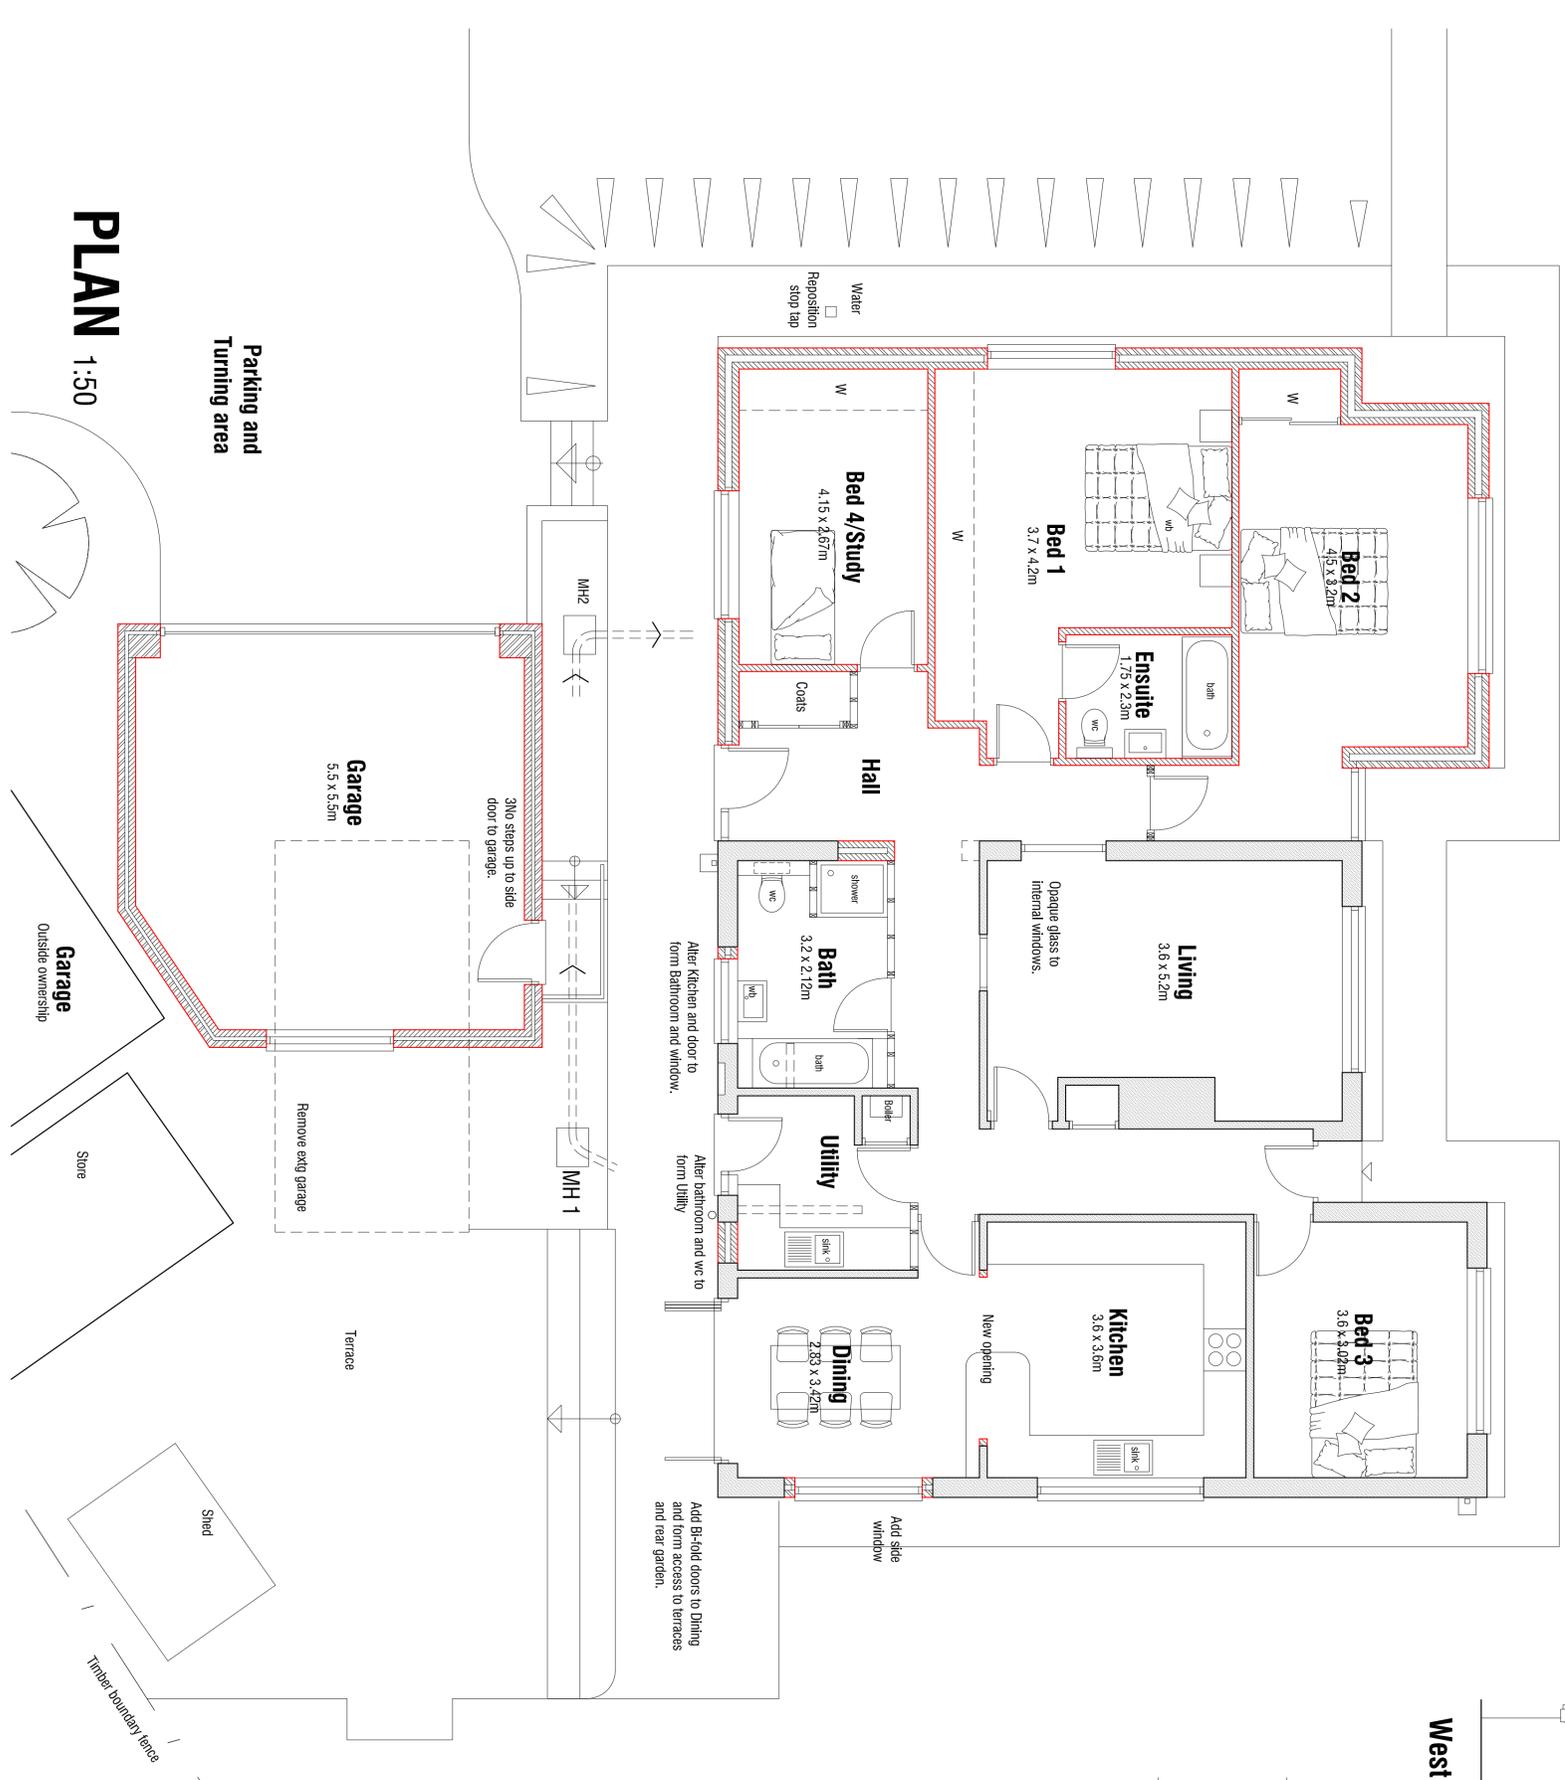

PLAN 1:50

Parking and Turning area

Garage Outside ownership


Store

Shed


Timber boundary fence

Strafford Walk

High Street

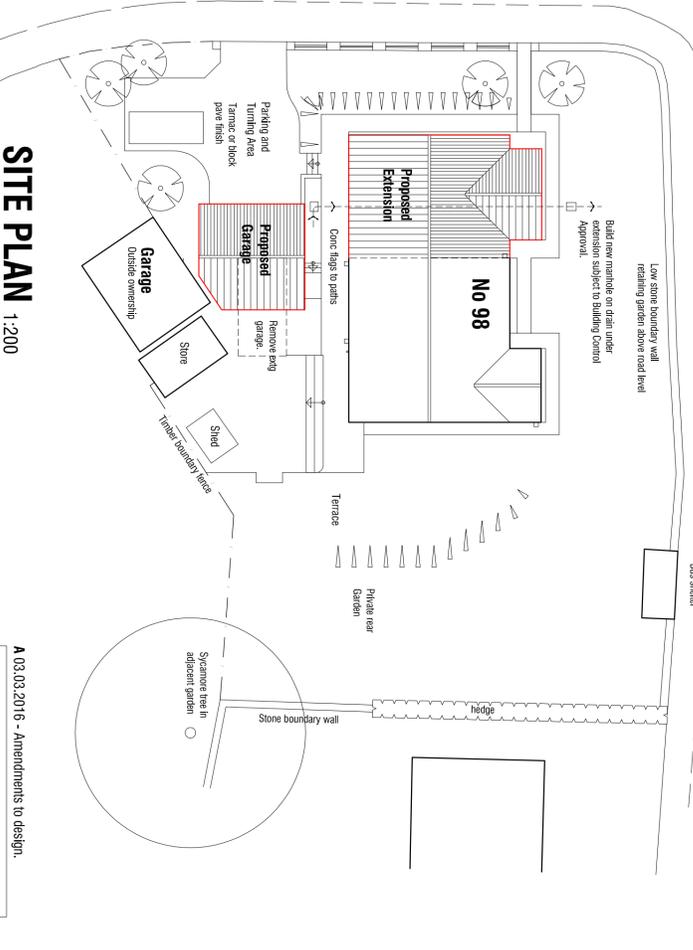

SITE PLAN 1:200

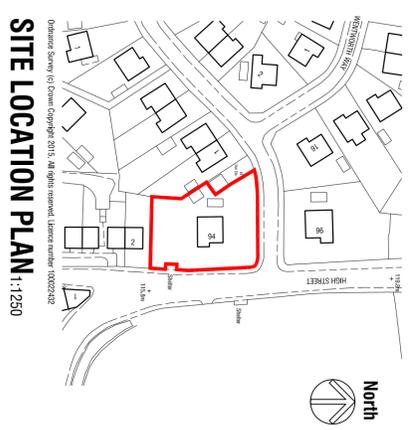

SITE LOCATION PLAN 1:1250

A103.003.2016 - Amendments to design.
REPLACE GARAGE AND ERECT SINGLE STOREY SIDE EXTENSION
98 HIGH STREET
DODSWORTH
BARNLSLEY S7/5 3RQ

PROPOSALS

PLANS & ELEVATIONS

mboohdesign
 architectural design and building consultants

Fieldfield House
 Barnsley Close Barnsley
 T: 01202 256256
 M: 07381 838300
 E: mboohdesign@btconnect.com

Scale: AS SHOWN @ A1
 Date: MARCH 2015
 Ref: 15.32
 Drawn: MAB
 Rev: A

Dim	1mm	2mm	5mm
Dwg No.	P1	Rev.	A

Copyright © mboohdesign. All drawings are the property of mboohdesign. No part of this drawing may be reproduced without the written permission of mboohdesign. The drawings are issued on the understanding that they are to be used for the project and site only.