

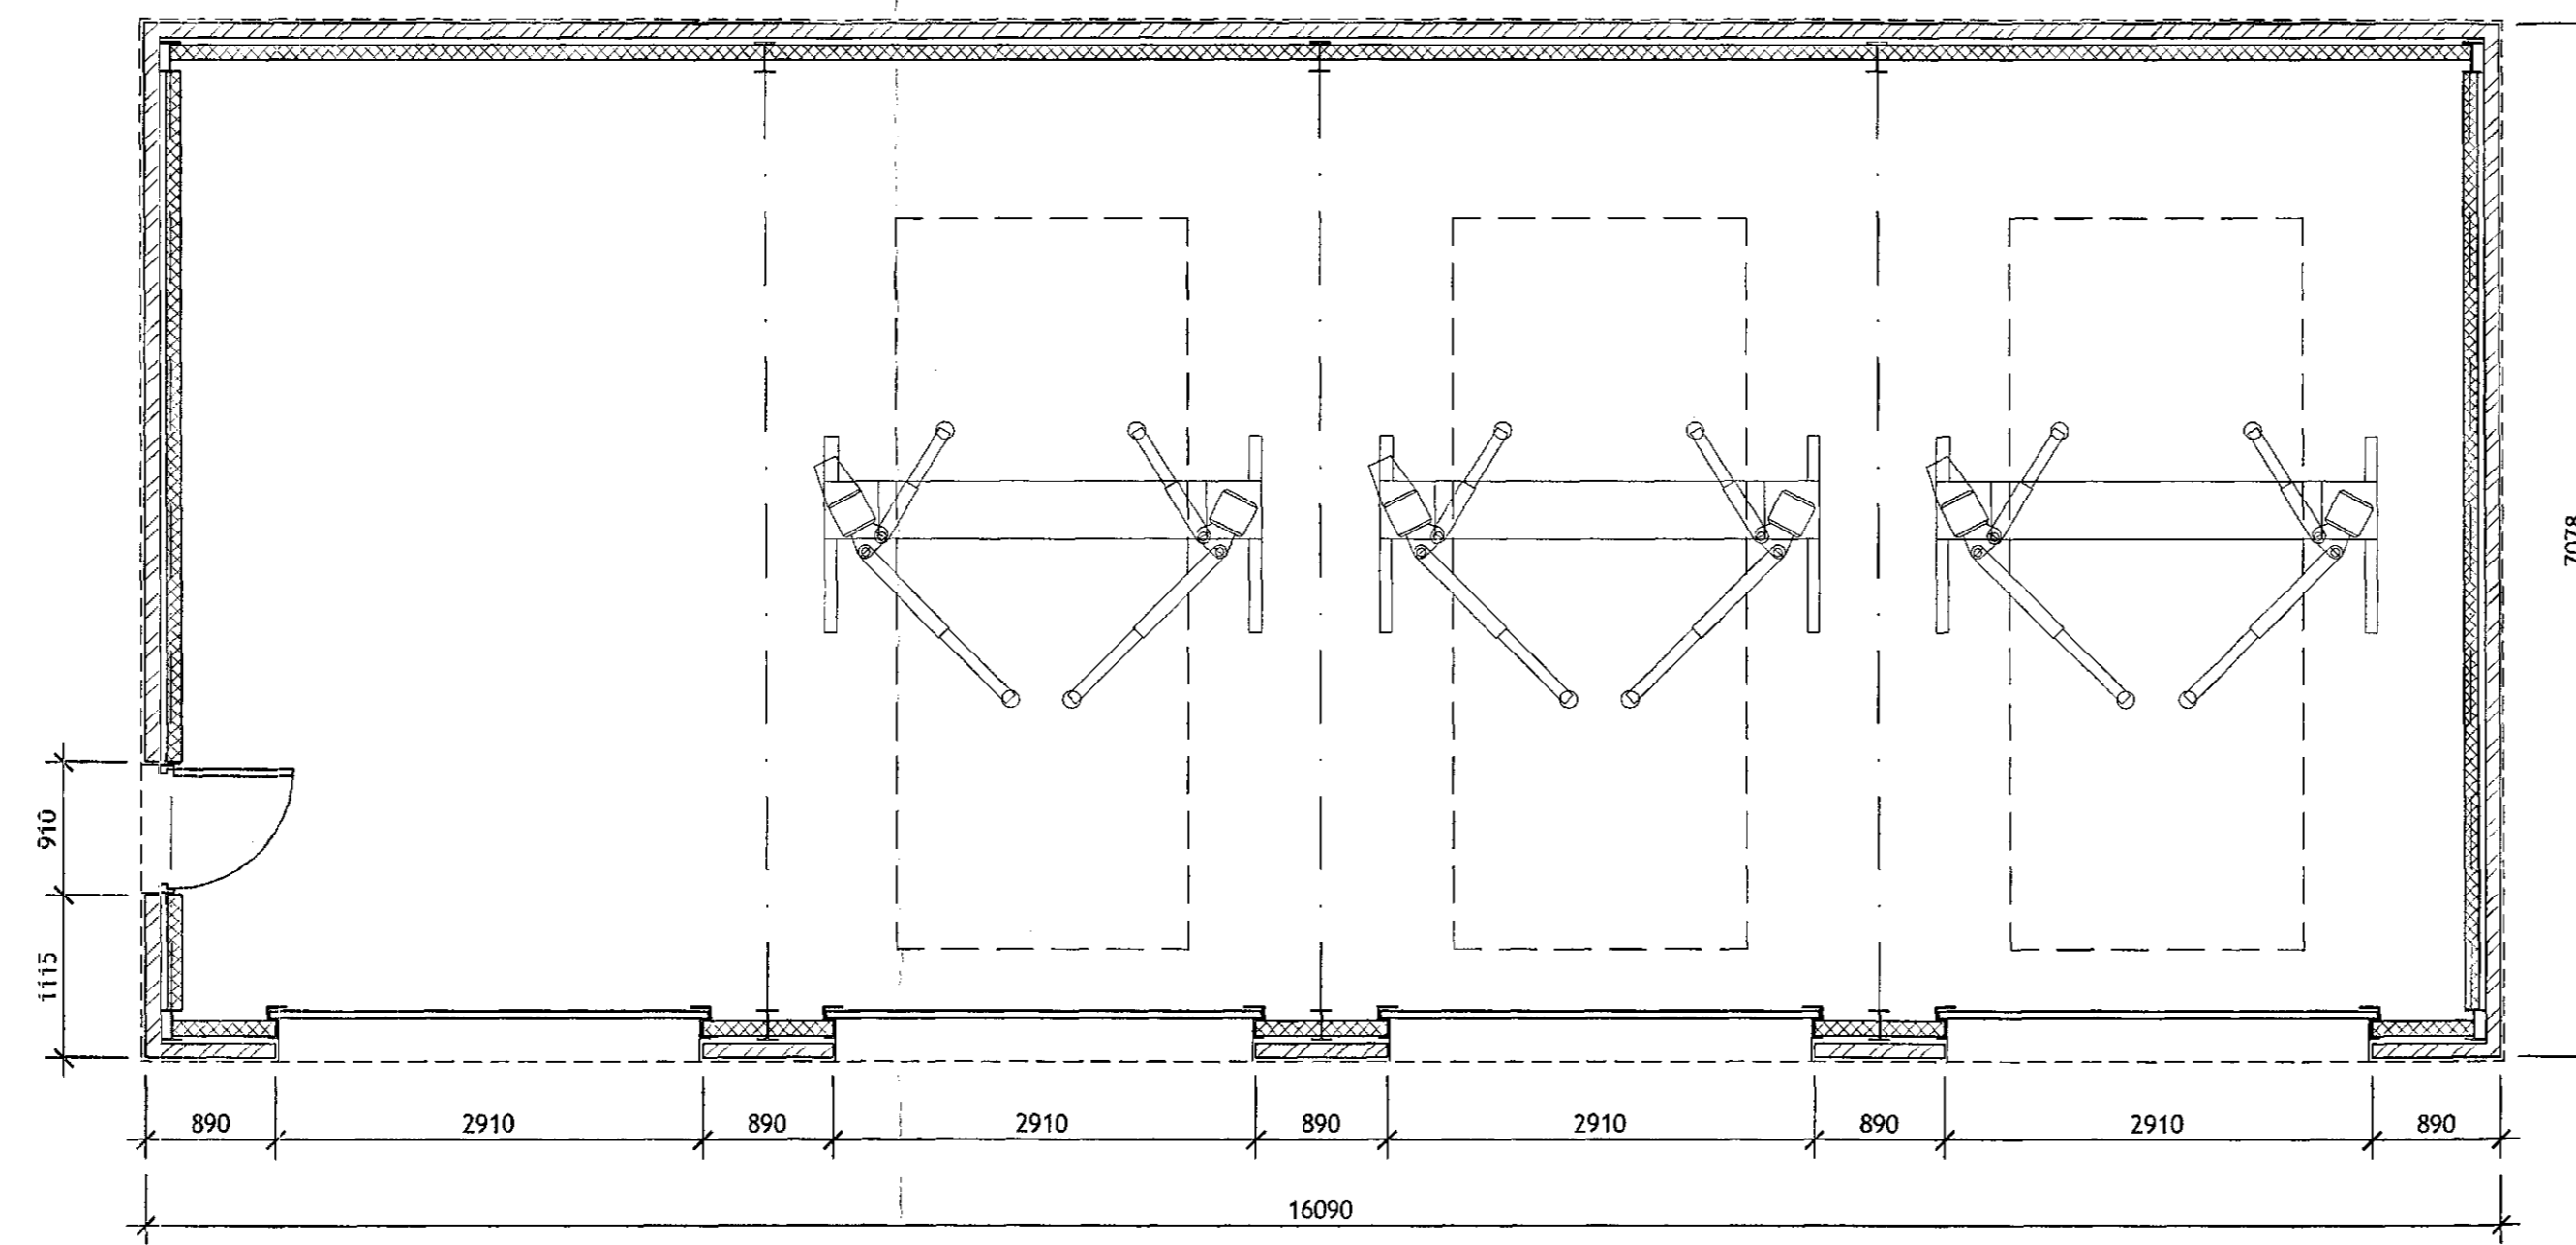


DIMENSIONS IN mm - DO NOT SCALE FROM DRAWING - REFER TO ANNOTATION

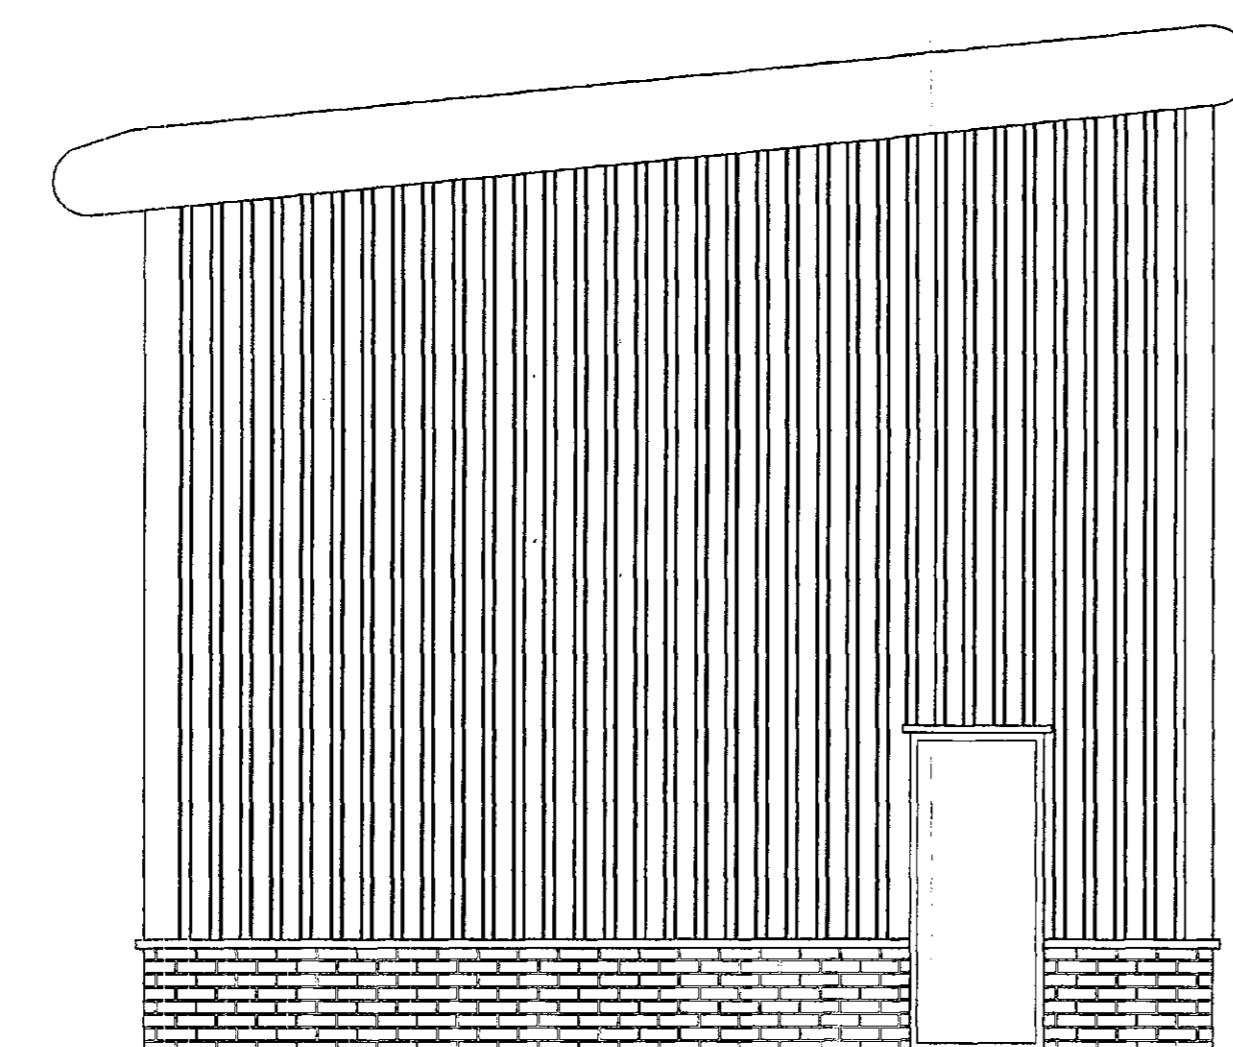

Floor Plan

General Section

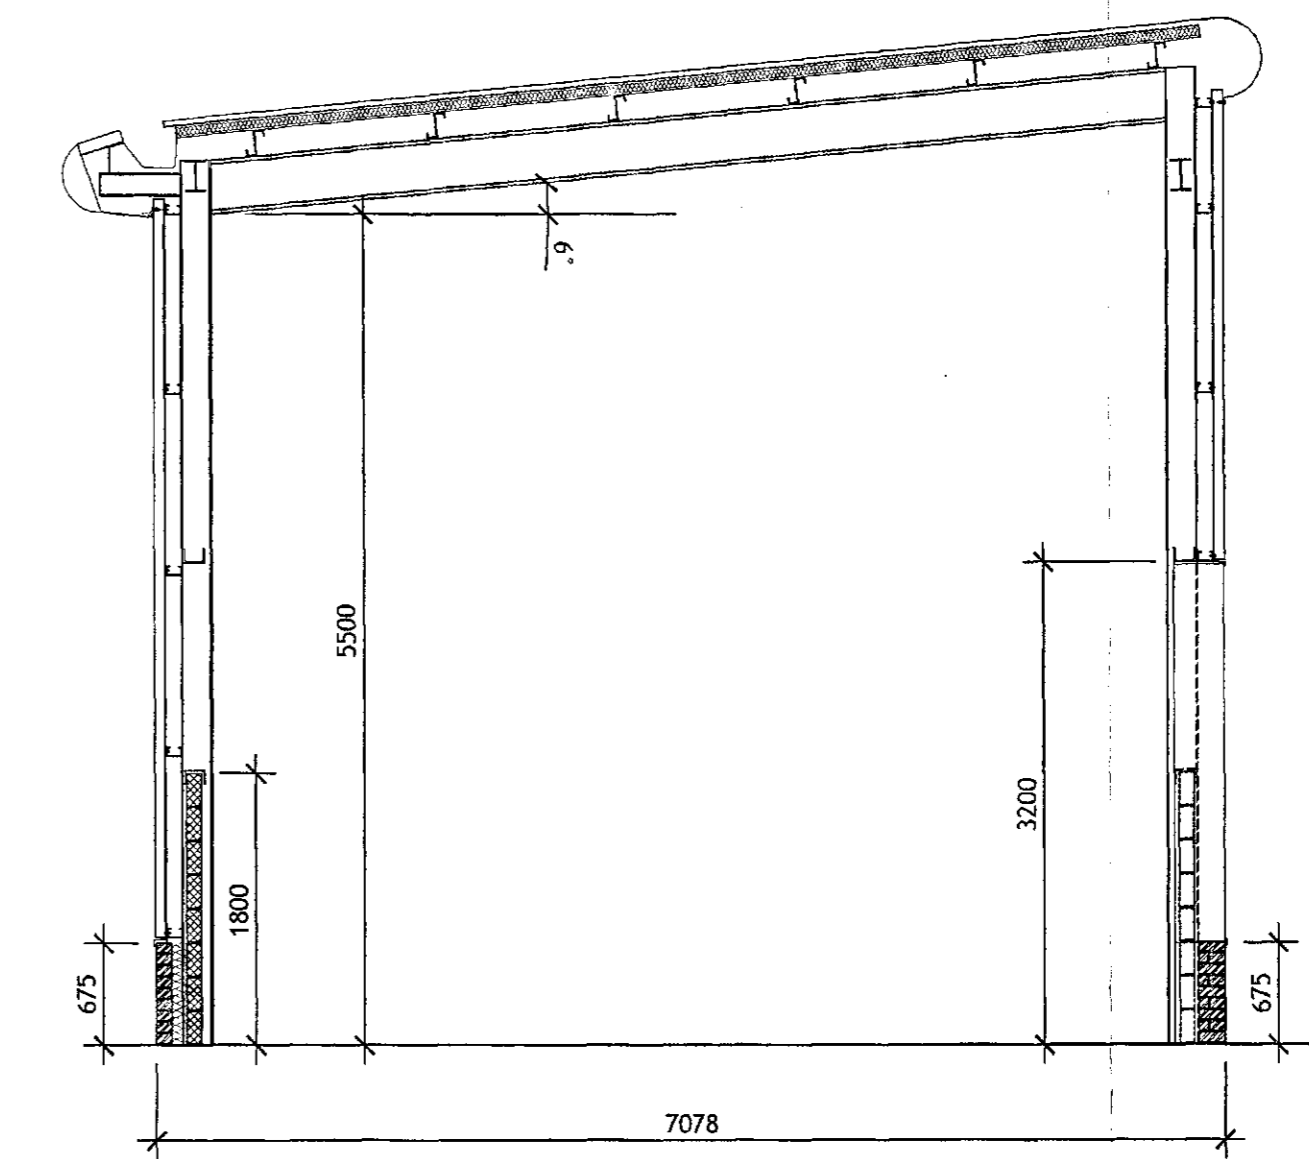

Side Elevation


Kingspan K51000lp insulated low pitch roof system comprising: external sheet 0.5mm thick steel galvanised sheet with colourcoat HPS200 plastisol external coating (colour to be metallic silver) reverse to have light grey polyester coating; insulation core to be 80mm thick closed cell, cfc free, LPCB certified polyisocyanurate insulation

Wall finish to be corrugated plastic coated steel vertical sheeting; colour to be advised


Aluminium powder coated up and over sectional doors; colour and style to be determined

Steel personnel door and frame with security locking by specialist supplier


Wall plinth to be facing brickwork to match existing

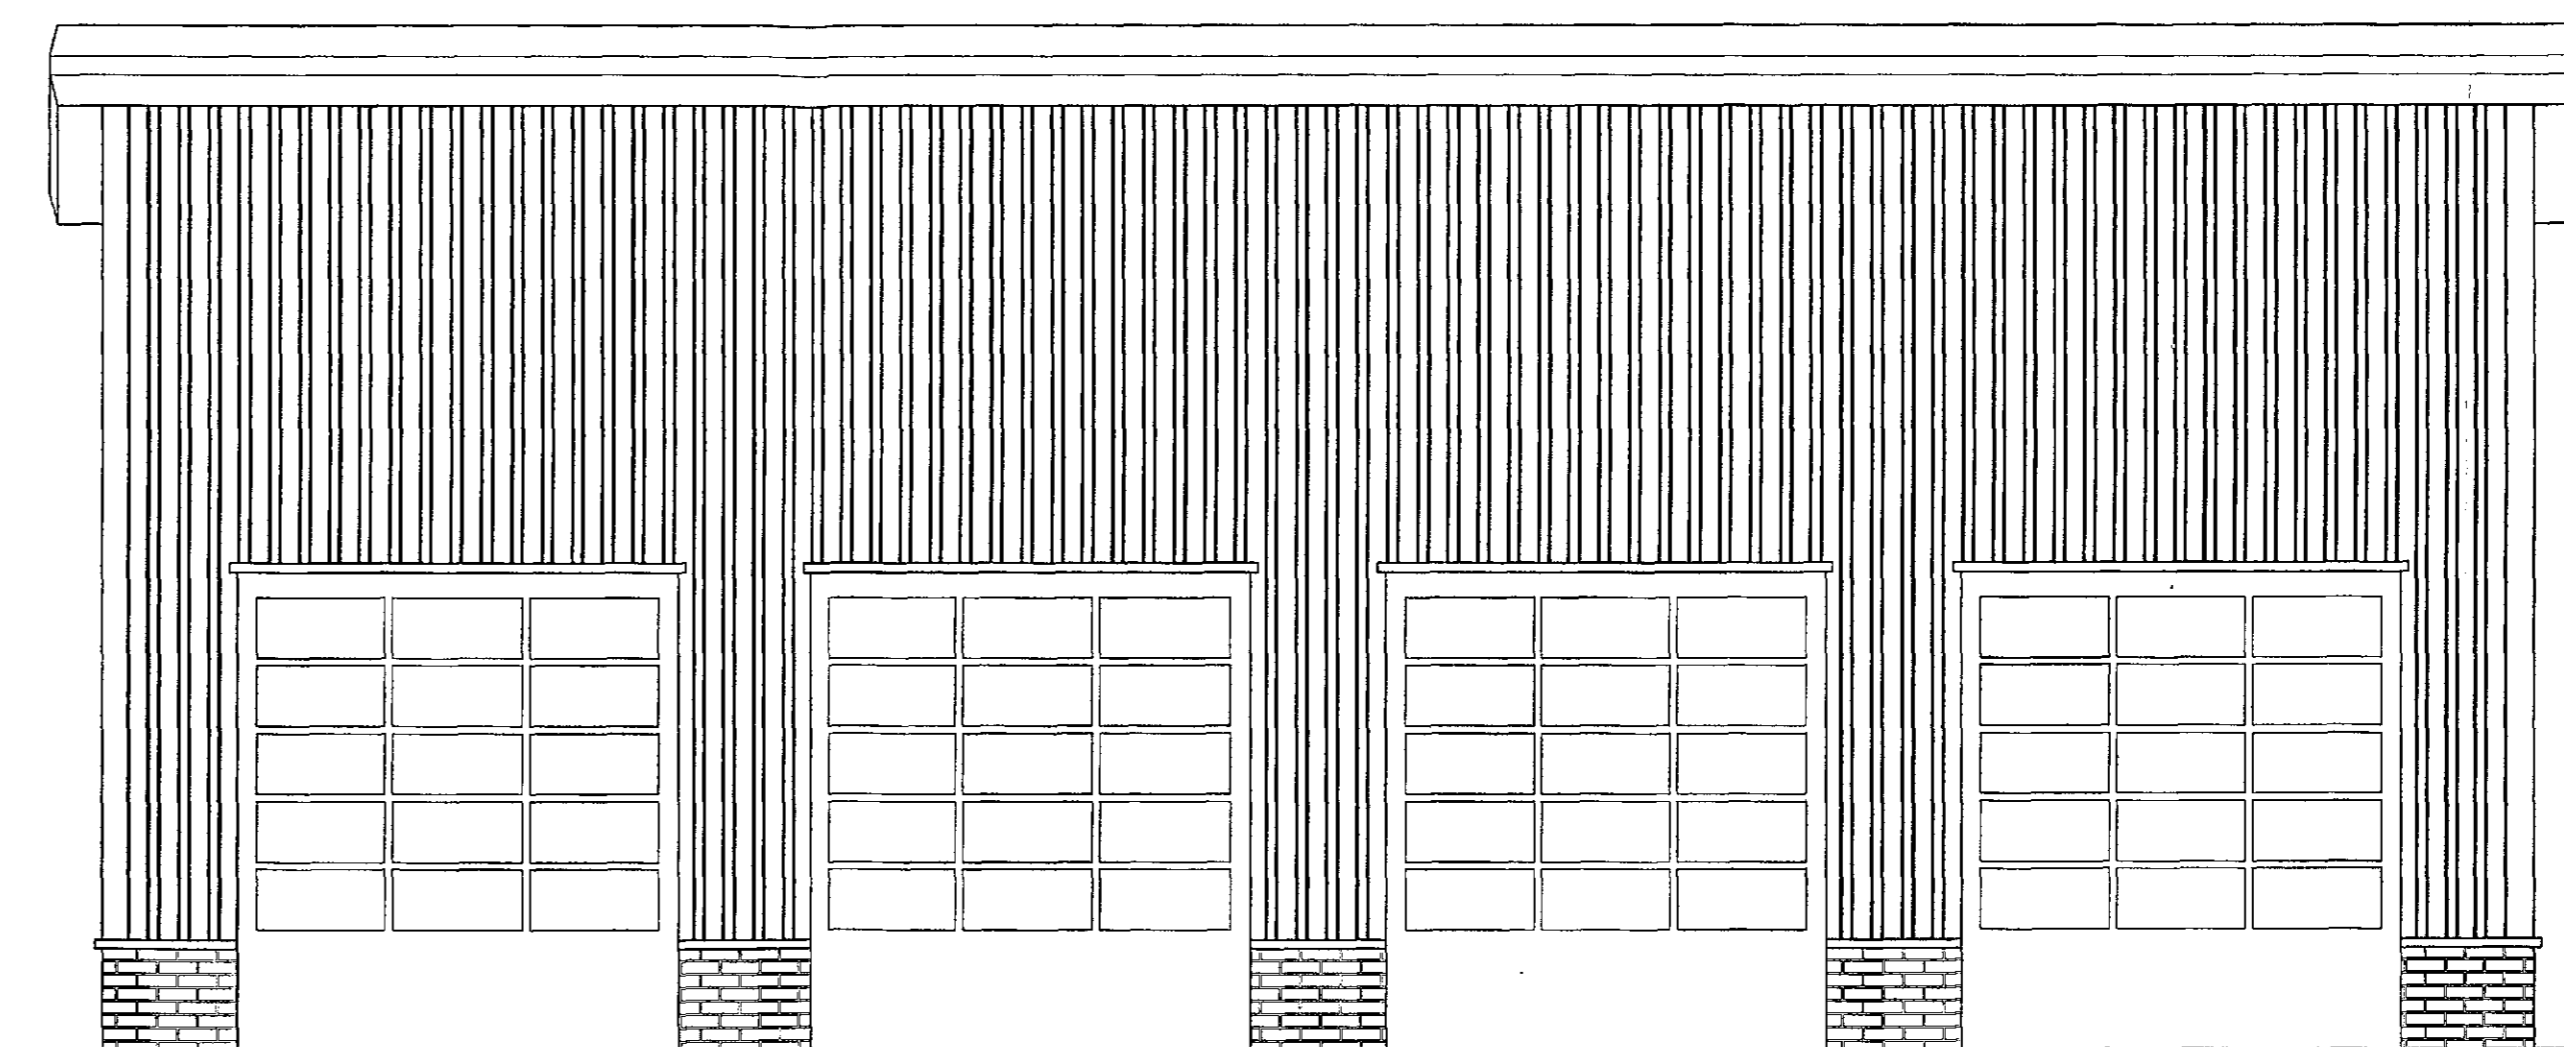

Front Elevation

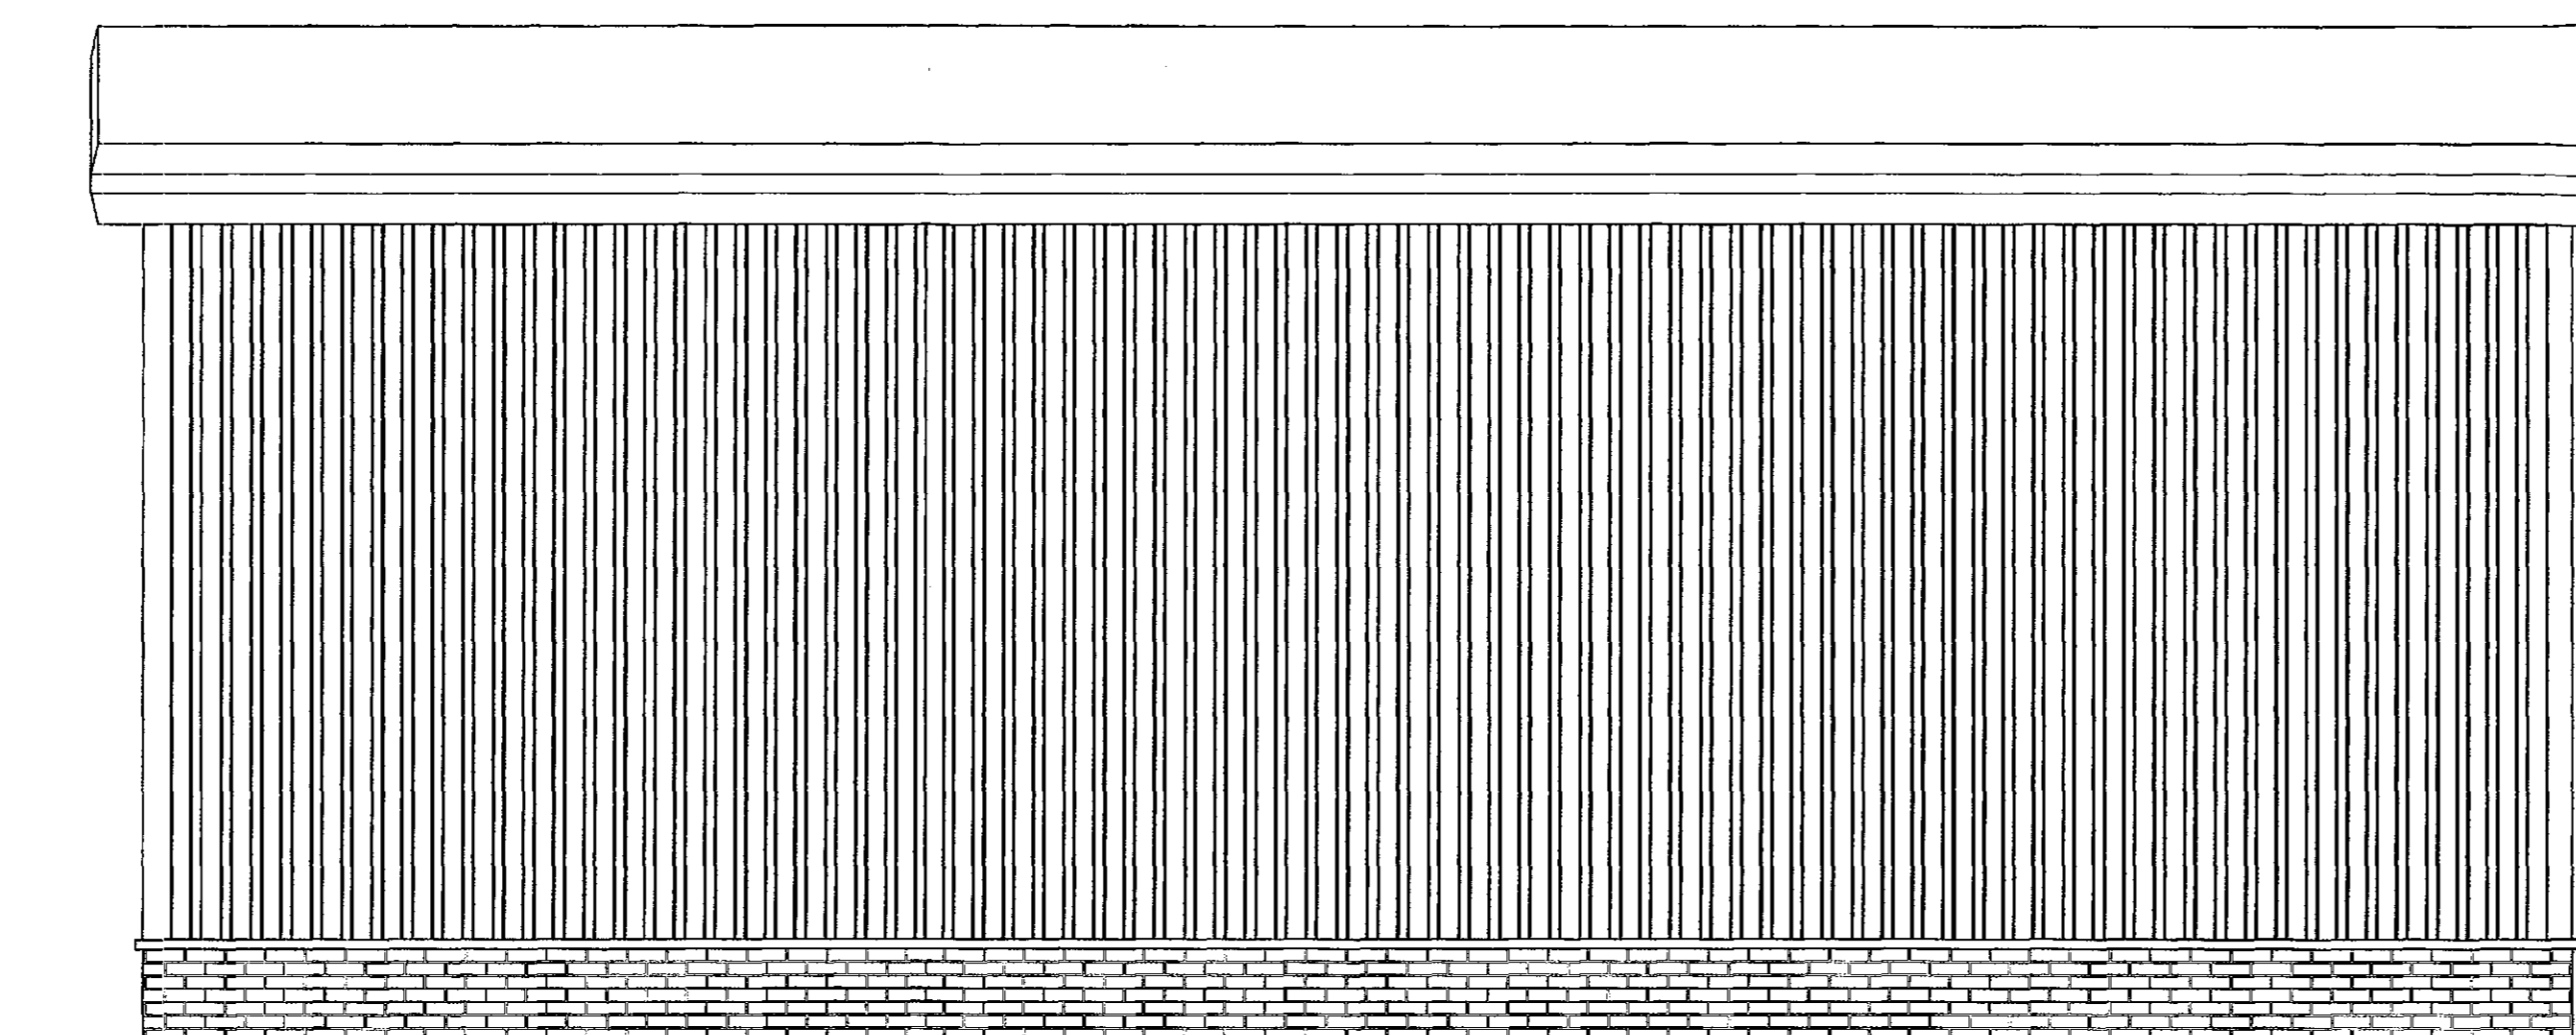

Rear Elevation

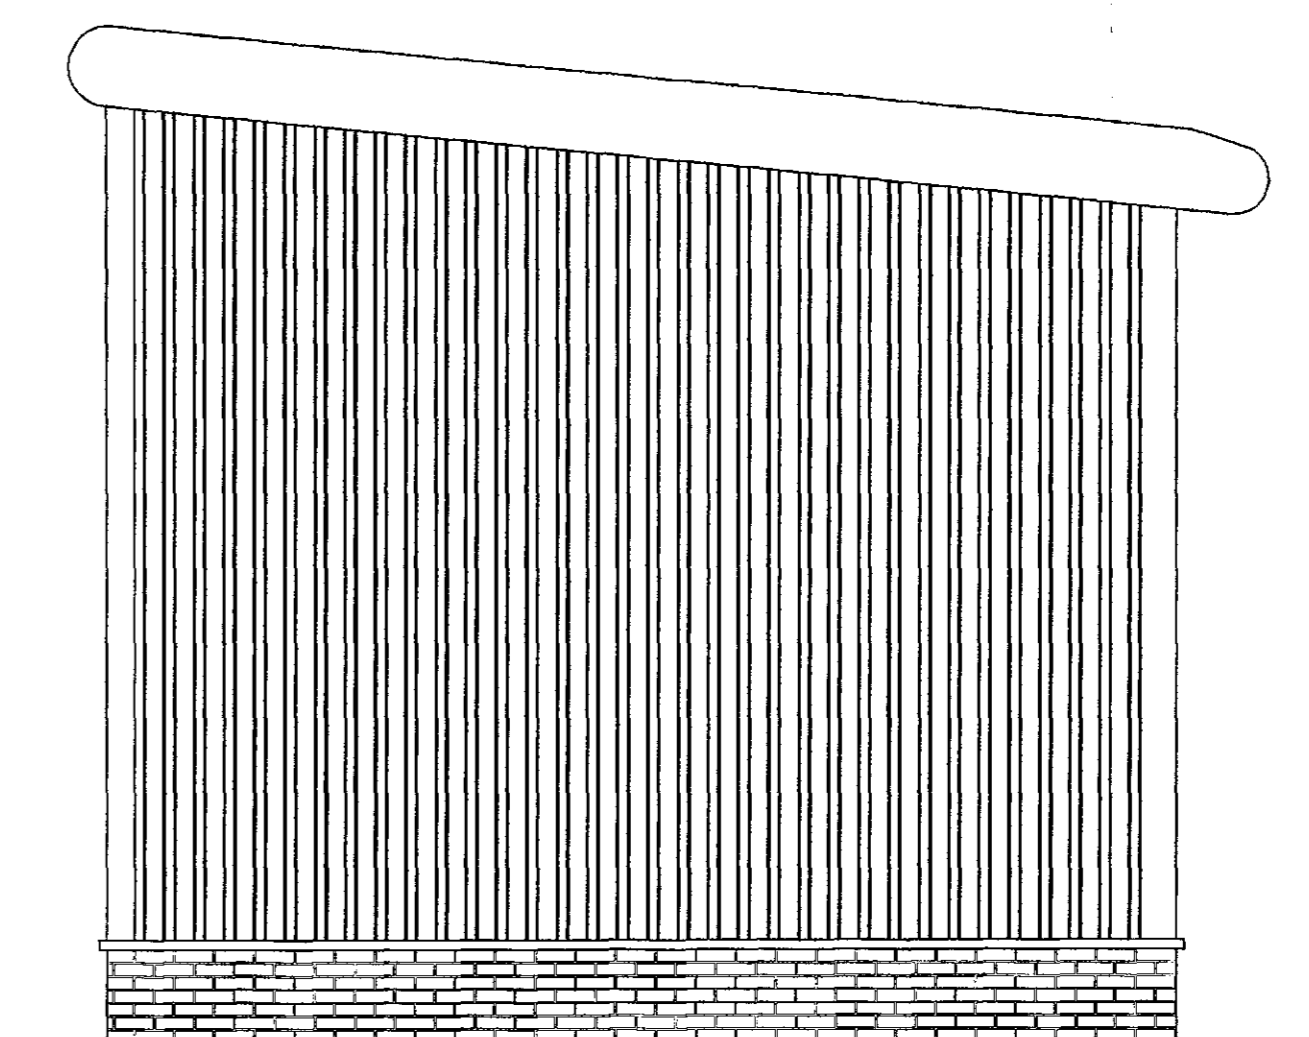

Side Elevation




ProMan Consultancy Ltd.  
14 LAWING VIEW  
HORSBURY BRIDGE  
WAKEFIELD  
WF4 5NZ  
TEL: 01924 270007  
MOR: 0746 664 3818


PROJECT MANAGEMENT & ARCHITECTURAL SERVICES  
WEB: www.promanconsultancy.co.uk EMAIL: info@promanconsultancy.co.uk

Project			
Case2 Ponlefact Road, Barnsley, S71 1AL			
Drawing title PROPOSED SERVICE BAY UNIT			
Drawn	DK	Date	Nov 18
Scale	1:50@A1		
Project no.	1238	Drawing no.	1238-01
Revision	02		


DIMENSIONS IN mm - DO NOT SCALE FROM DRAWING - REFER TO ANNOTATION

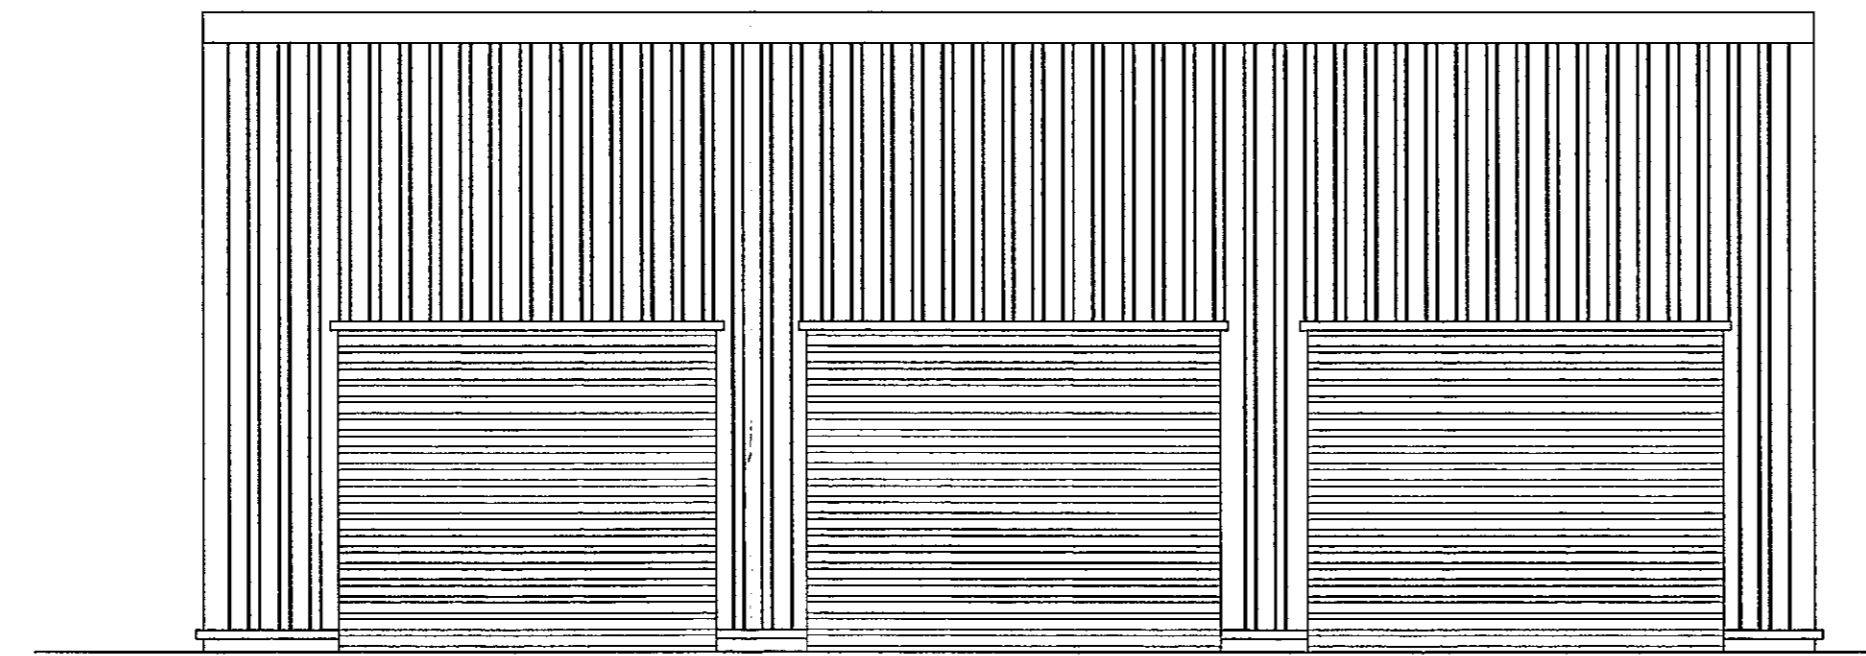


Front Elevation

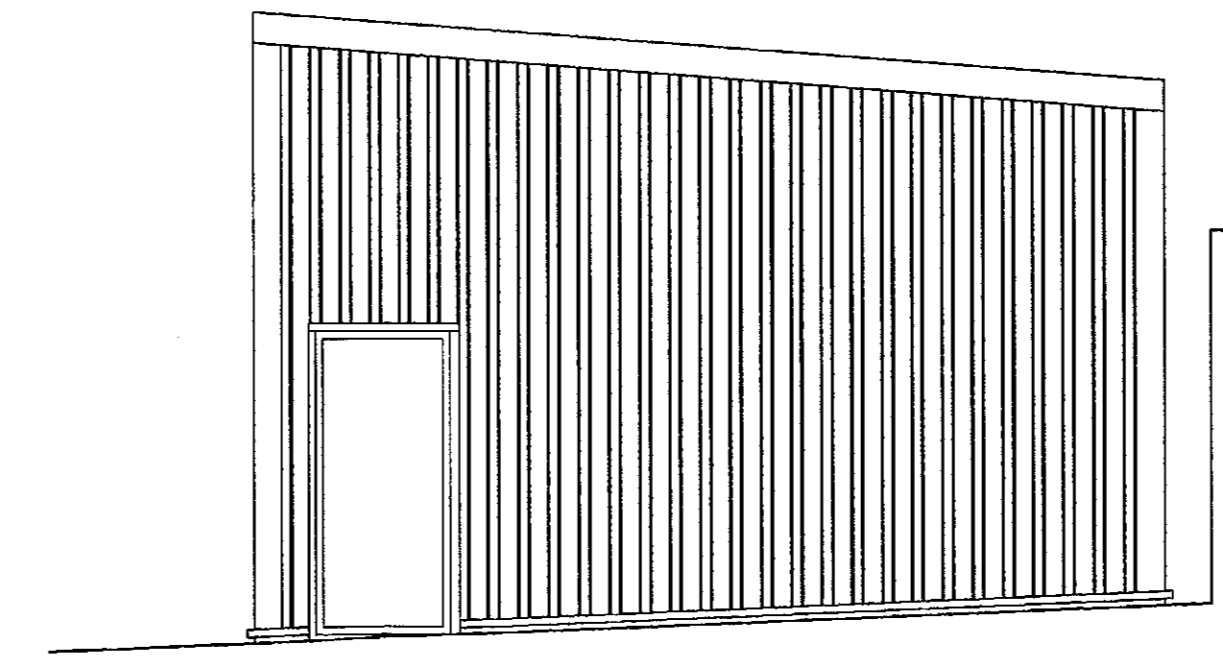


Side Elevation

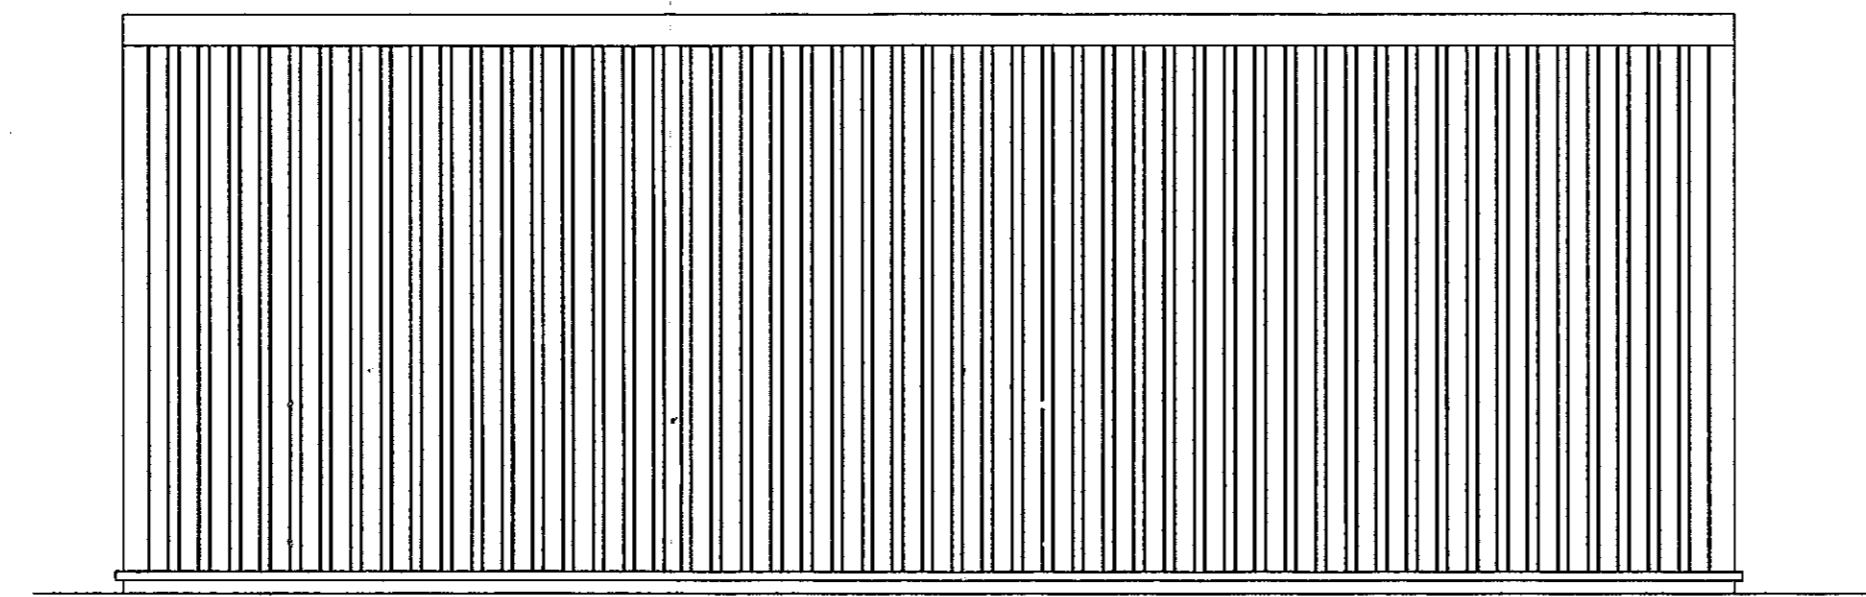

Rear Elevation

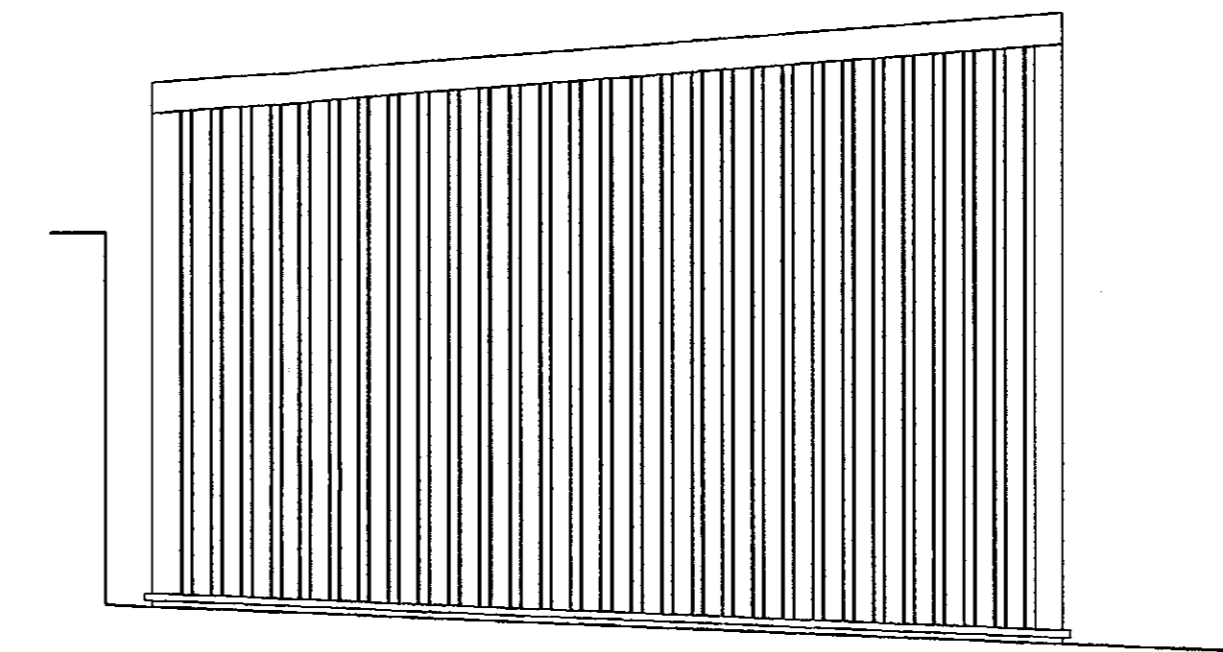

Side Elevation

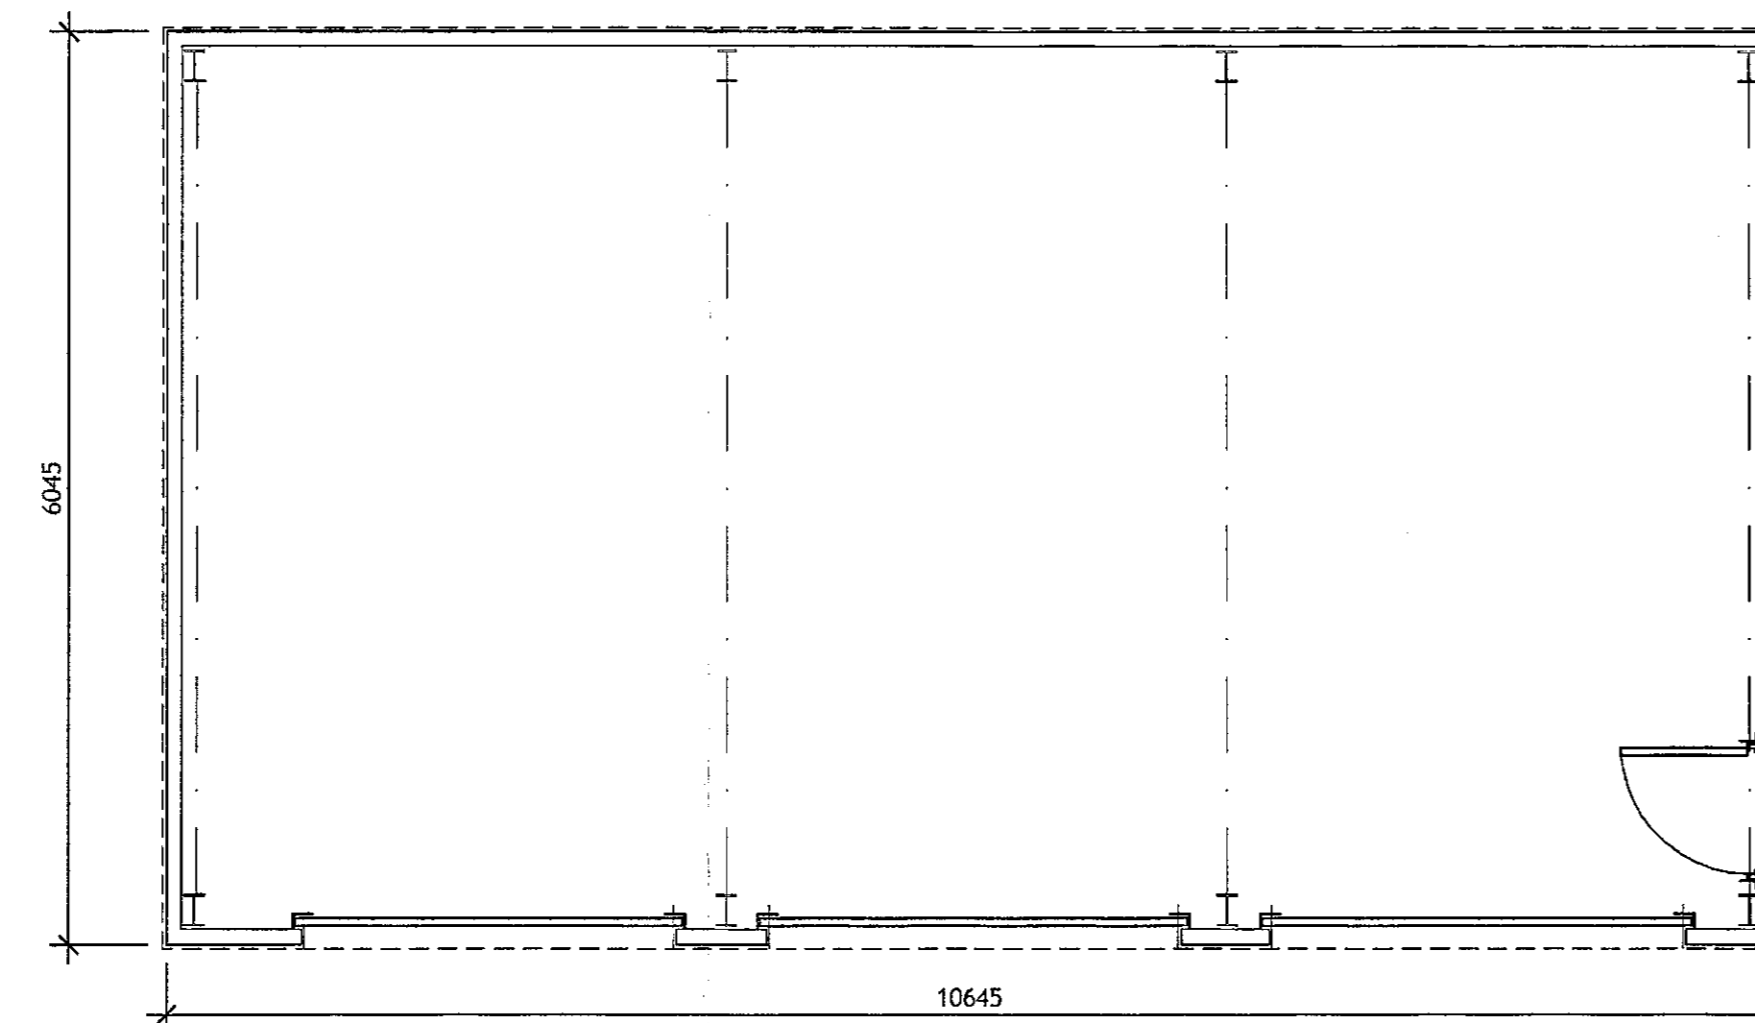

Floor Plan



Proman Consultancy Ltd.  
14 LAPPING VIEW  
HORSLEY BRIDGE  
WAKEFIELD  
WF4 9NZ

TEL: 01924 272807  
MOB: 0795 604 3019

PROJECT MANAGEMENT & ARCHITECTURAL SERVICES

WEB: www.promanconsultancy.co.uk EMAIL: info@promanconsultancy.co.uk

Project: Cars2  
Pontefract Road,  
Barnsley, S71 1AL

Drawing title: EXISTING VALETING UNIT

Drawn	DK	Date	Dec 18	Scale	1:50@A1
Project no.	1238	Drawing no.	1238-02	Revisions	-