




All dimensions must be checked on site and not scaled from this drawing

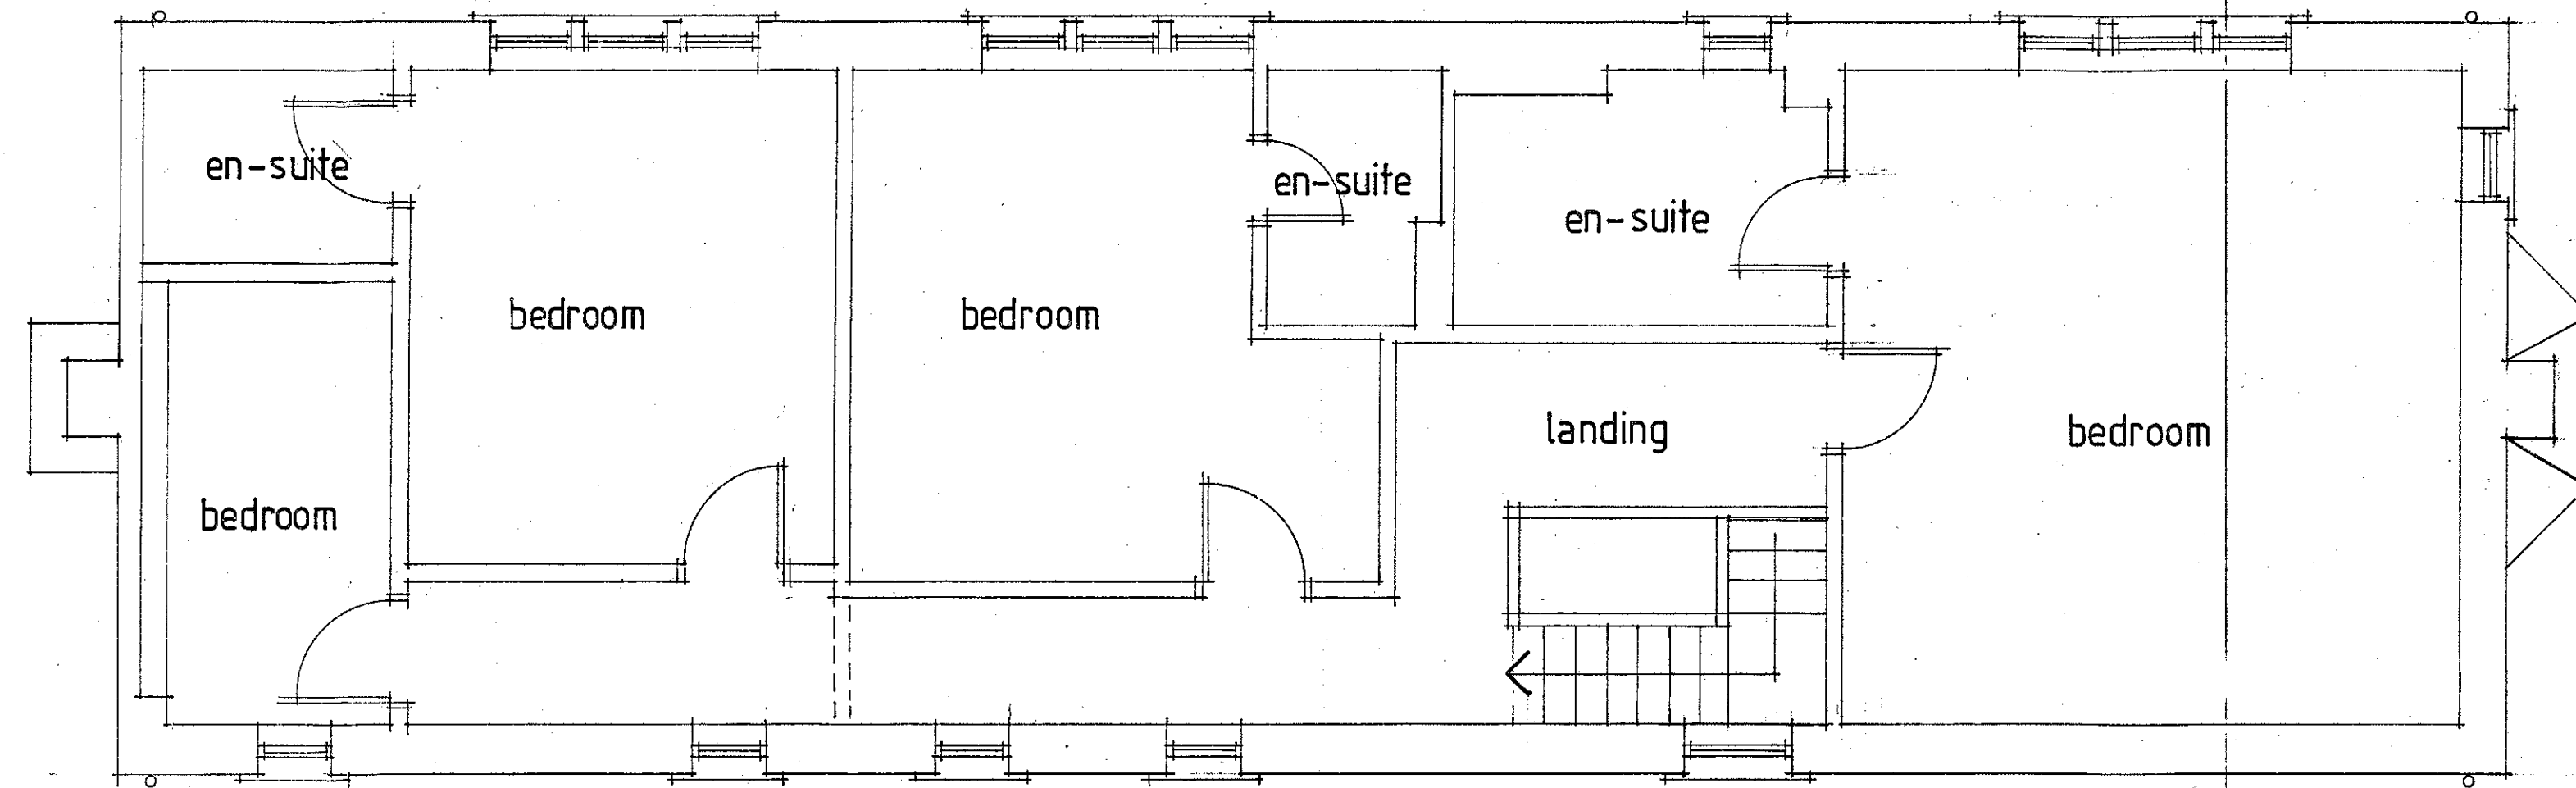

first floor layout

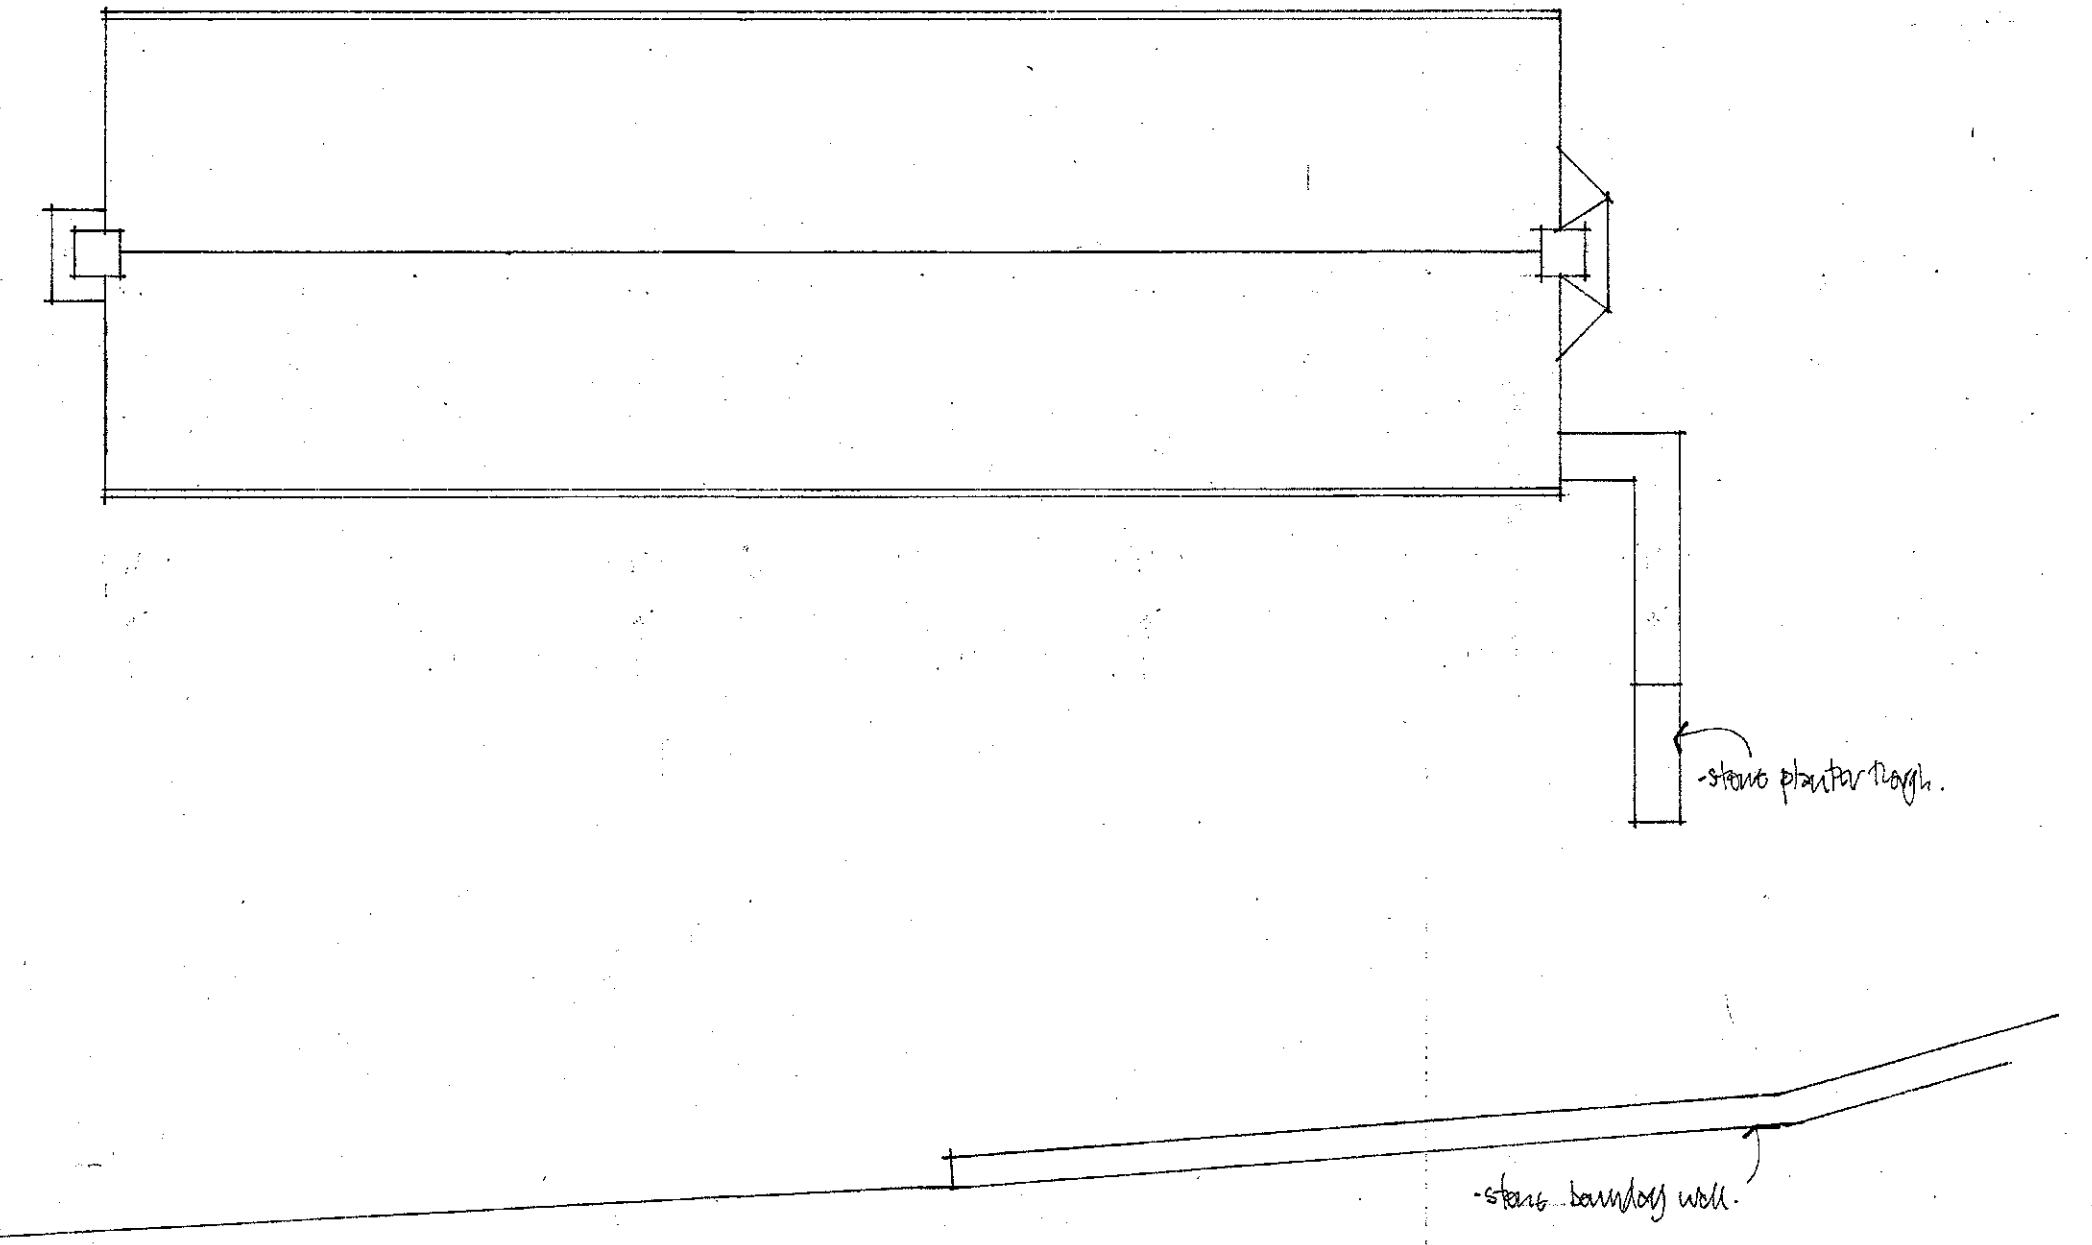

boundary plan & roof plan
scale 1:100

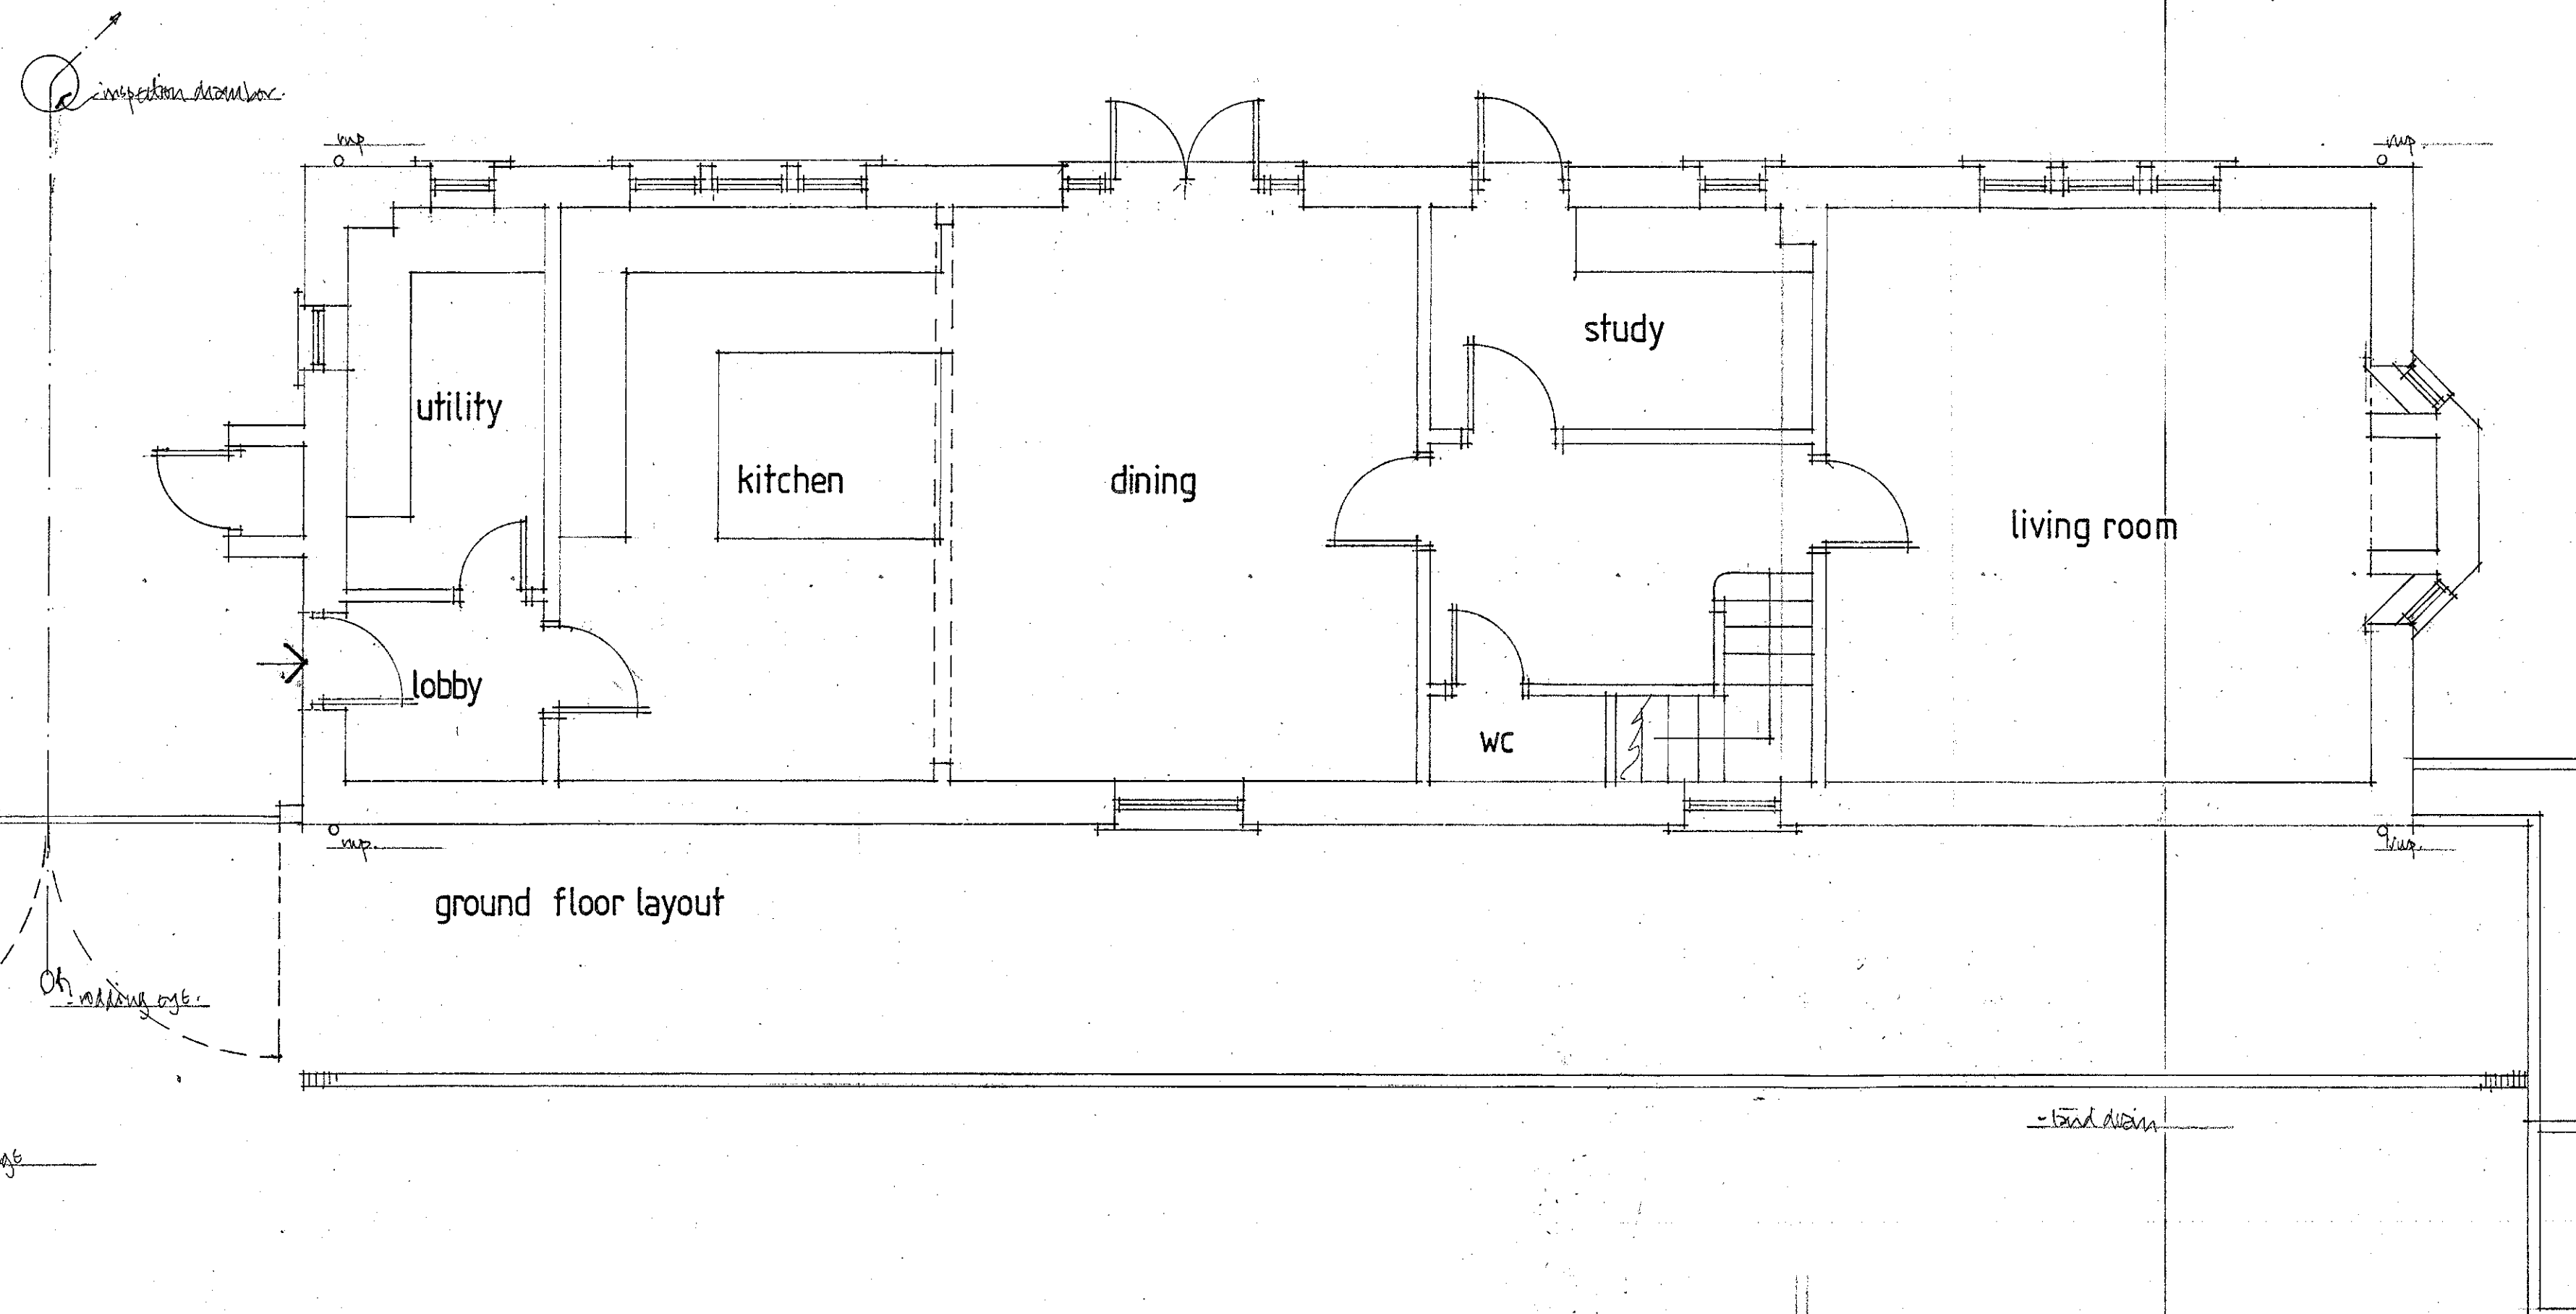

ground floor layout

A	Date	Revisions

© Copyright

A P DOUGHTY
DESIGN CONSULTANT

127 SYCAMORE HOUSE ROAD - SHEFFIELD - S5 0UD
TELEPHONE 0114 2450074

Client
MR. & MRS. S. WRIGHT

Project
**THE ASH TREES,
BLACKMOOR FARM,
SNOWDEN HILL,
OXSPRING, S36 8YR.**


Title
**EXISTING GROUND &
FIRST FLOOR LAYOUTS**

Scale 1:50 1:100


Drawn by **APD** Date **FEB. 2017**

Drawing No. **SW/BF/01** Revision


All dimensions must be checked on site and not scaled from this drawing

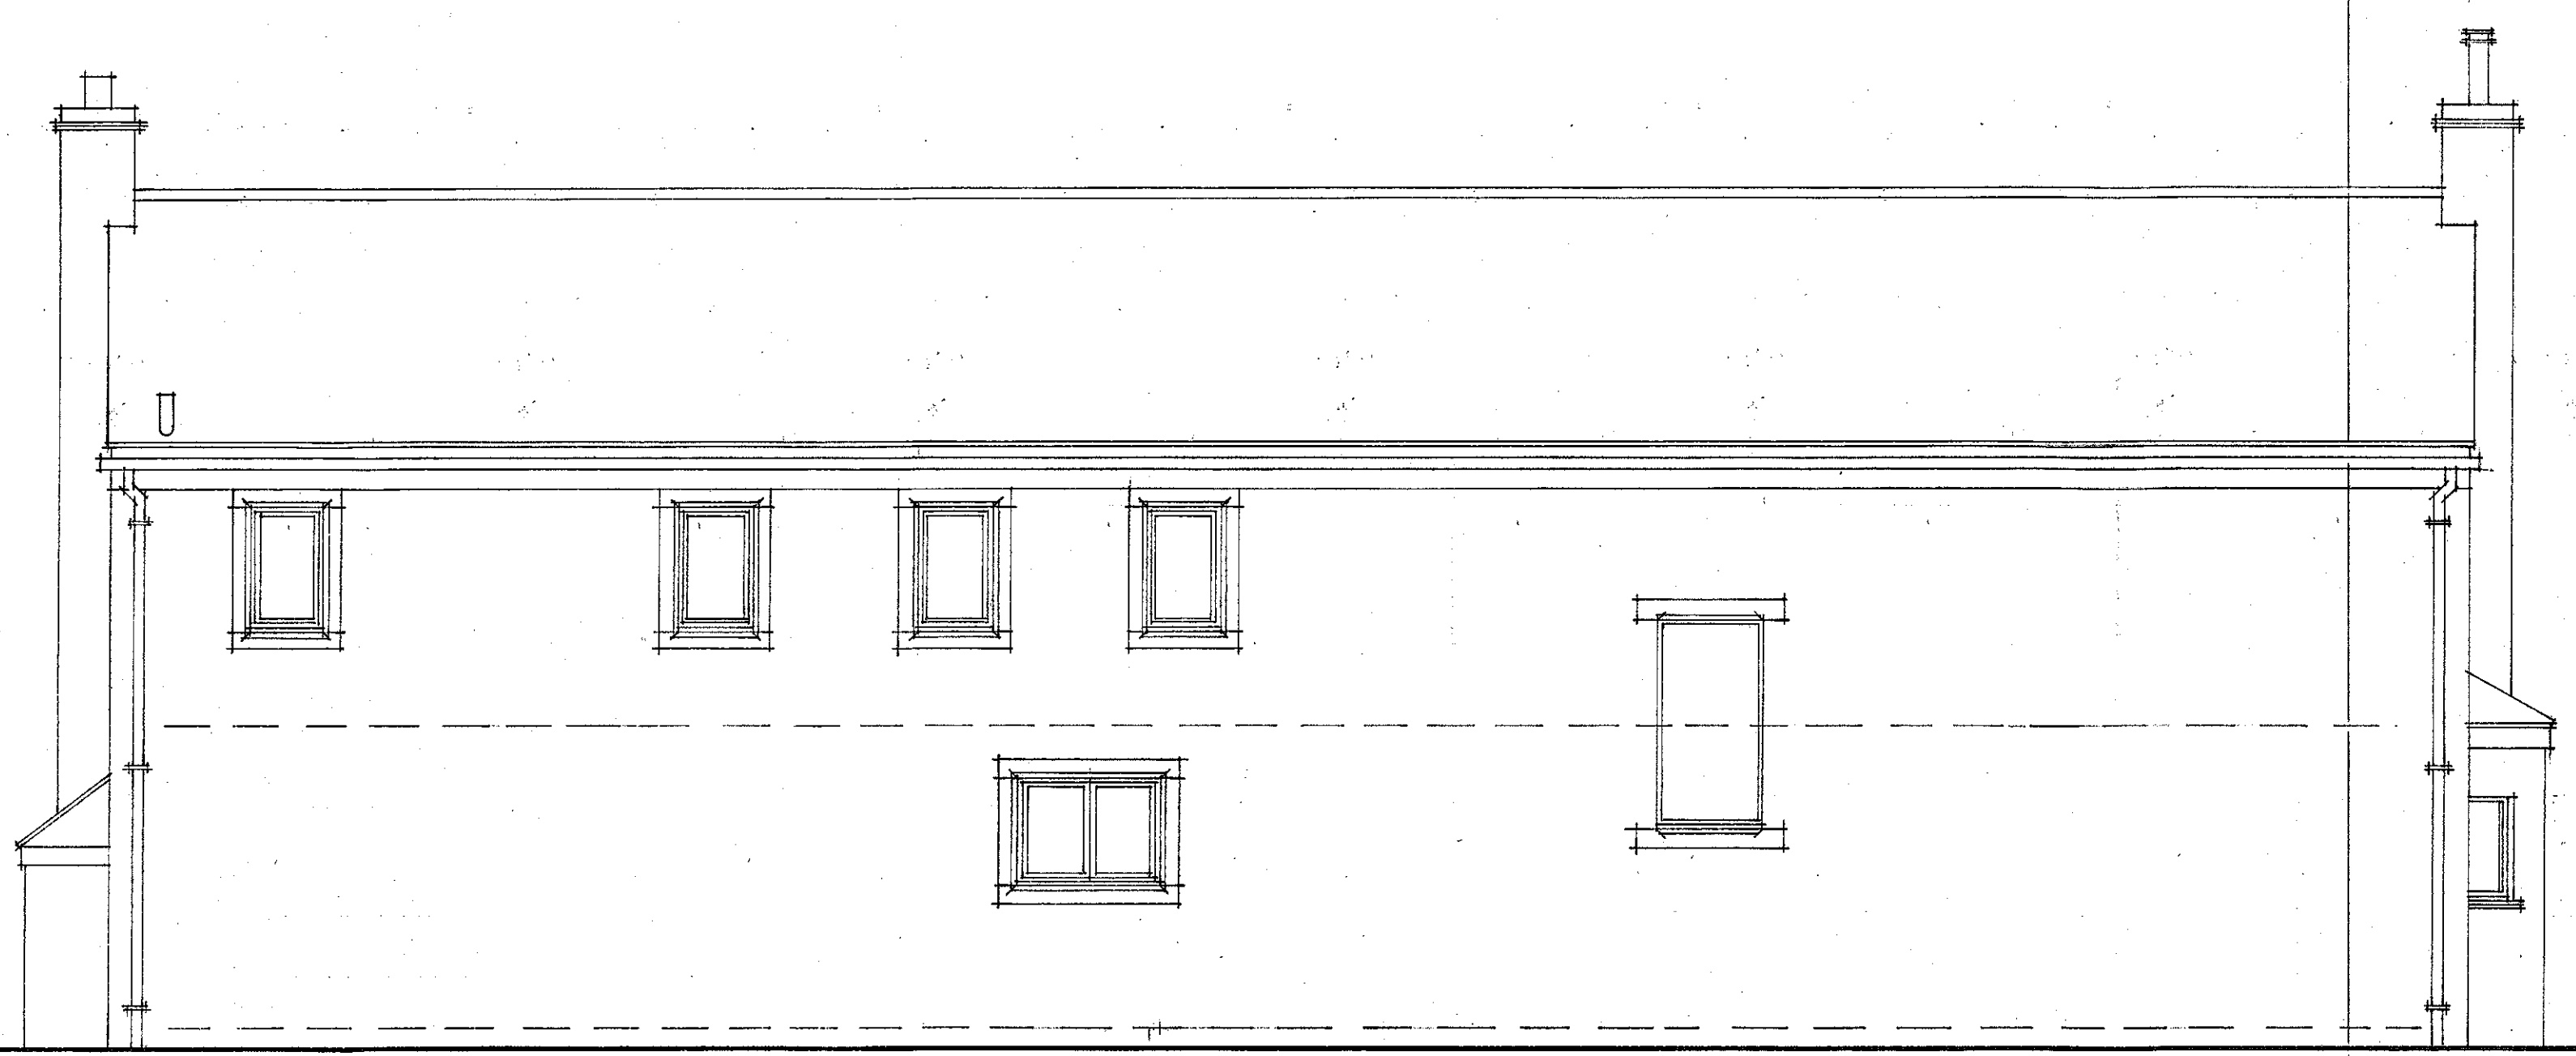


front elevation

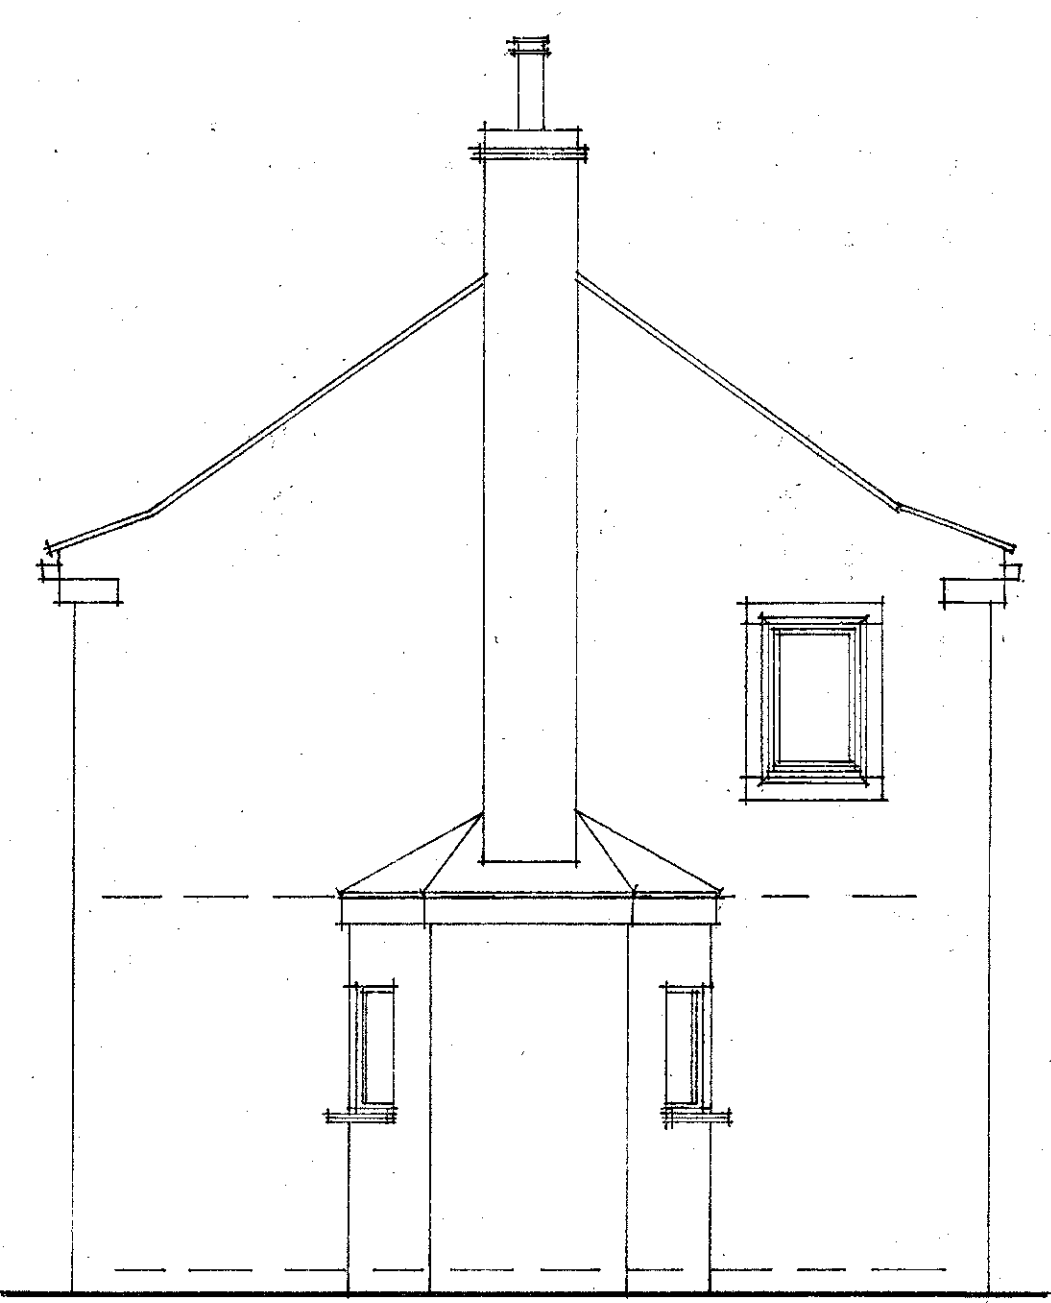

side elevation

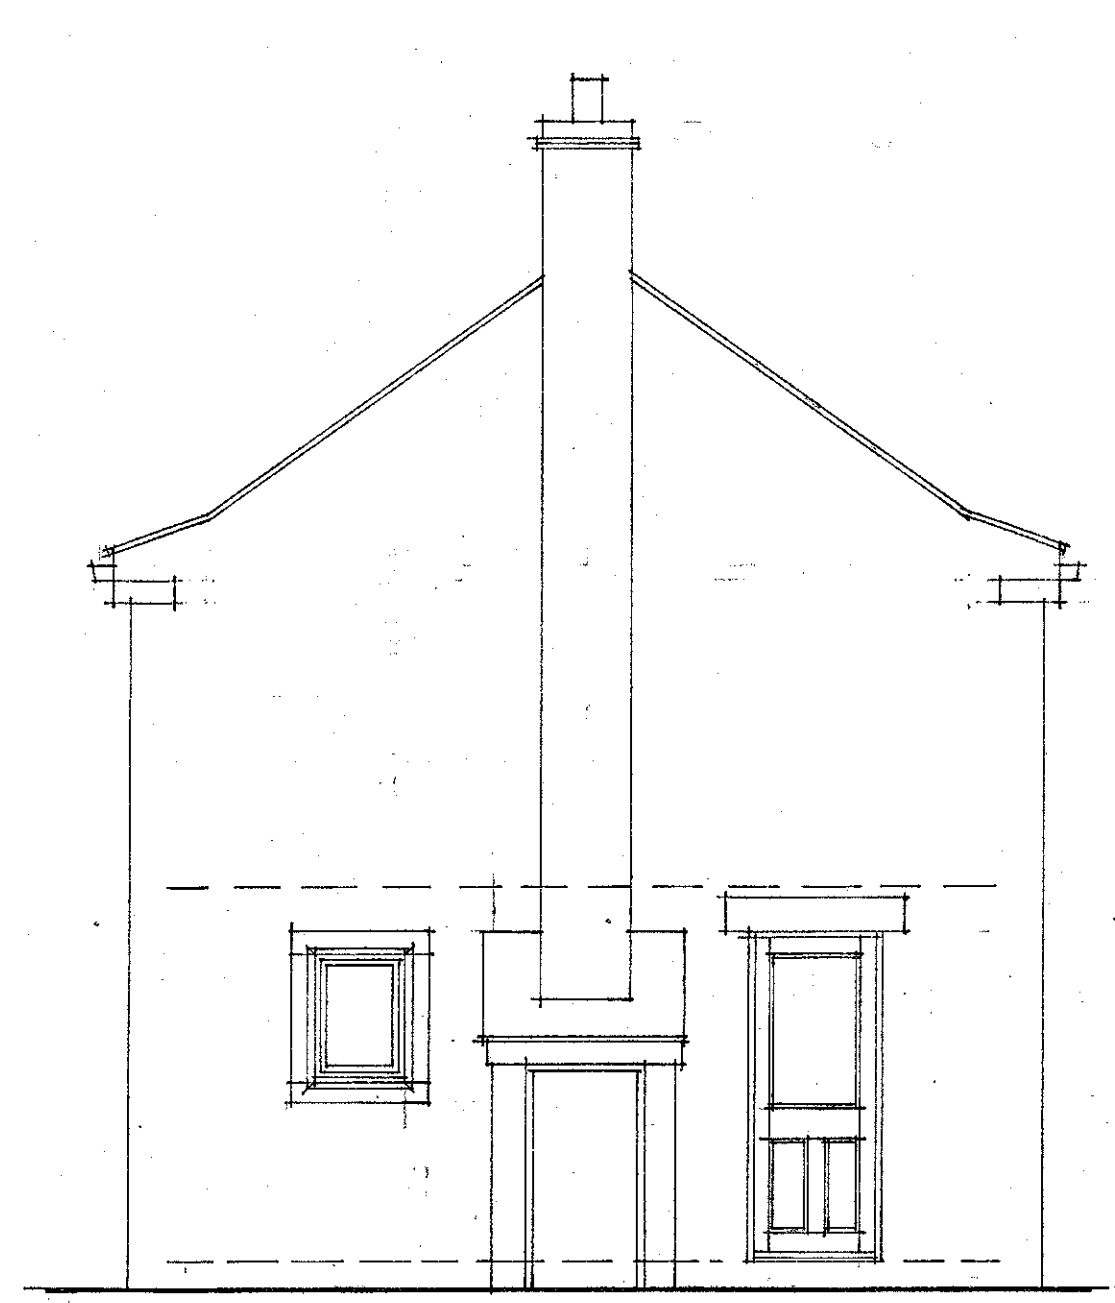

side elevation

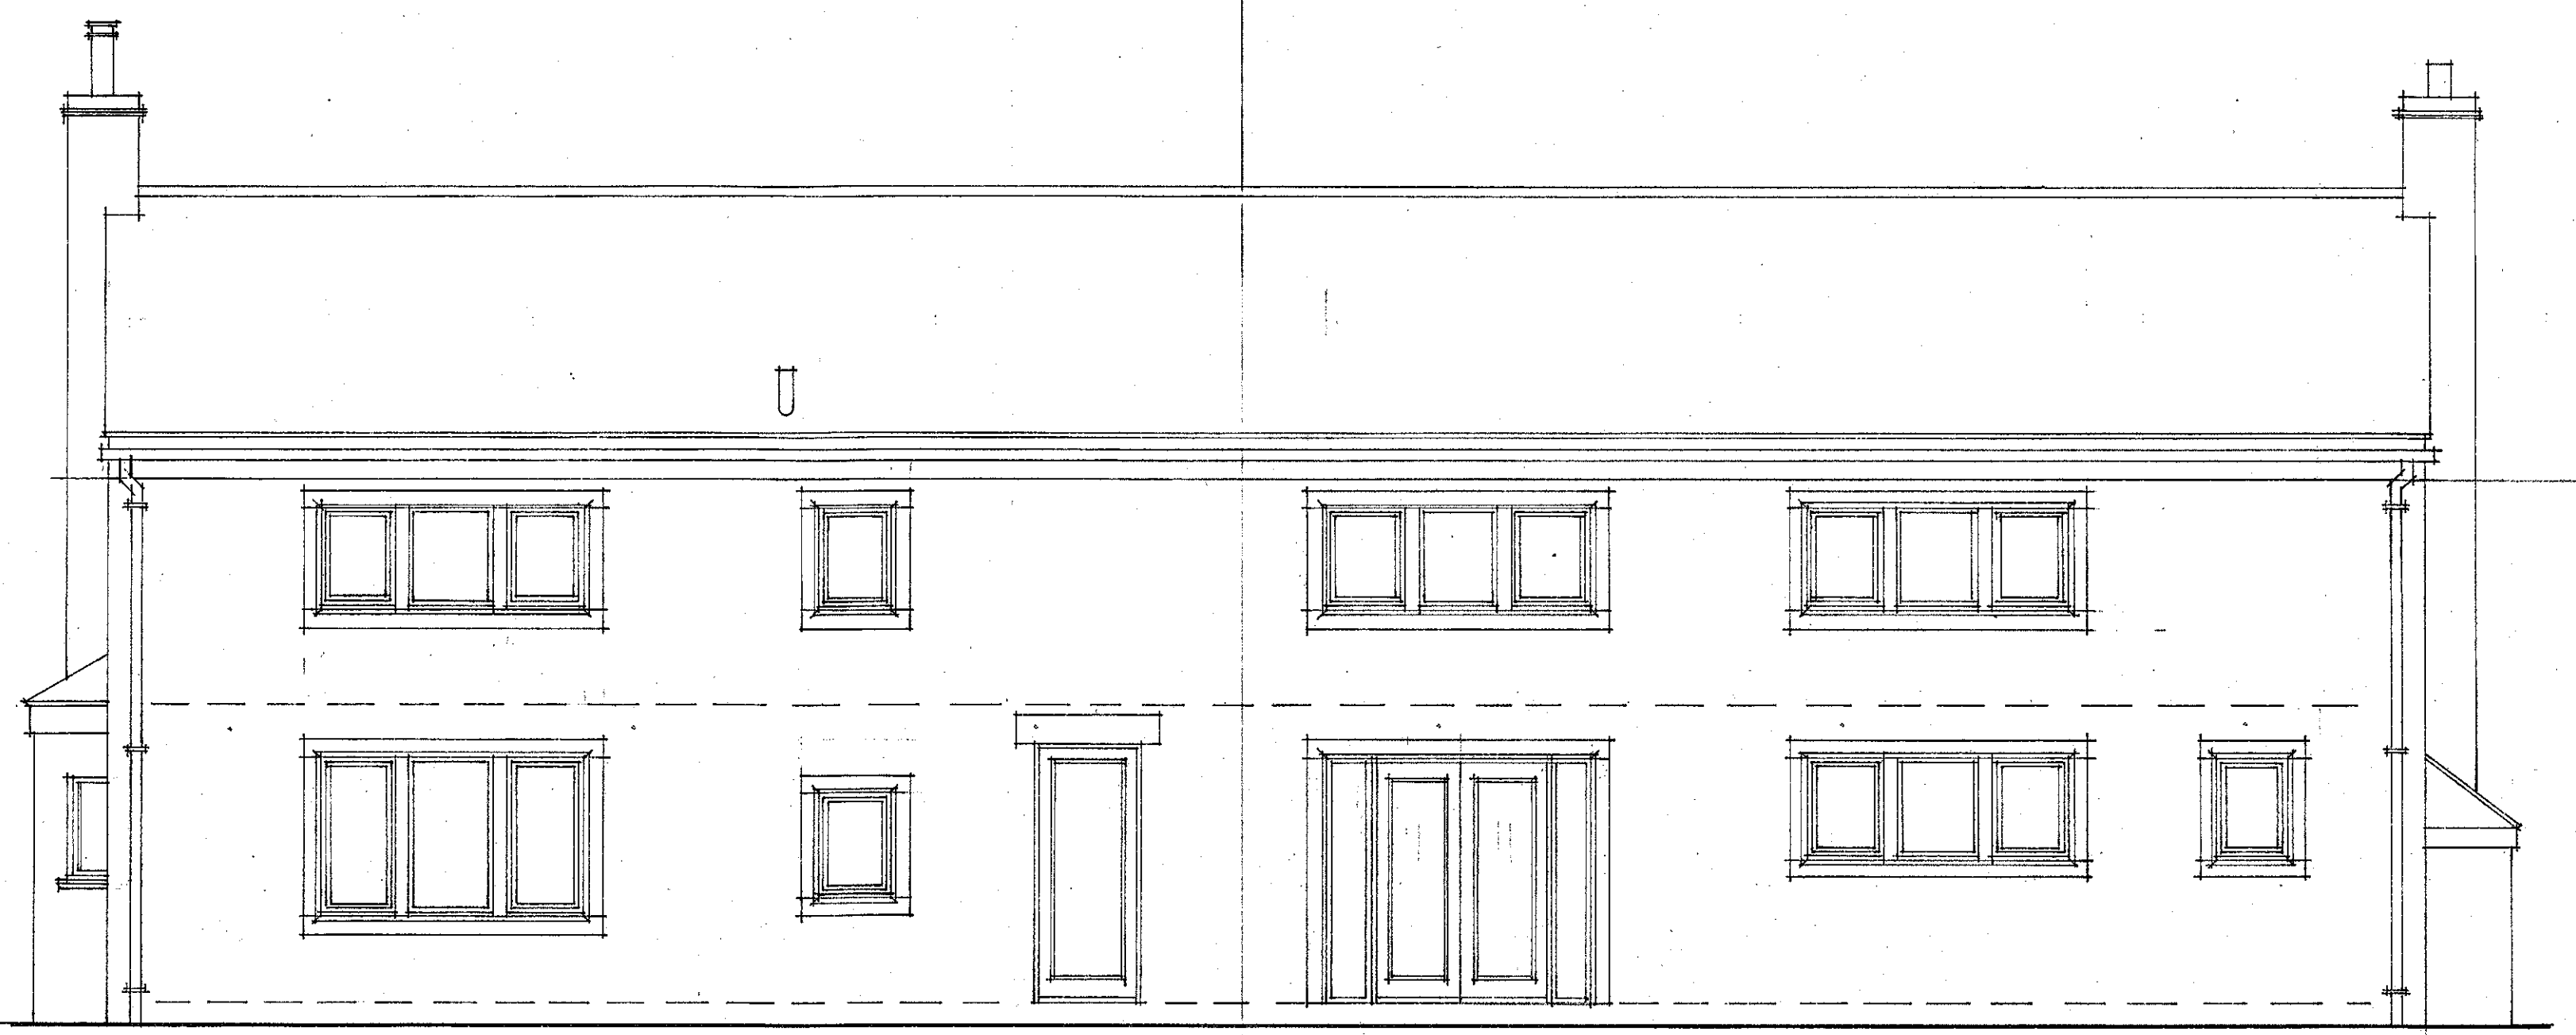

rear elevation

A	
Date	Revisions

© Copyright

A P DOUGHTY
DESIGN CONSULTANT

127 SYCAMORE HOUSE ROAD - SHEFFIELD - S5 0UD
TELEPHONE 0114 2450074


Client
MR. & MRS. S. WRIGHT

Project
**THE ASH TREES,
BLACKMOOR FARM,
SNOWDEN HILL,
OXSPRING, S36 8YR**


Title
**EXISTING EXTERNAL
ELEVATIONS**

Scale	1-50	Date	FEB. 2017
Drawn by	APD	Revision	
Drawing No.	SW/BF/02		

All dimensions must be checked on site and not scaled from this drawing

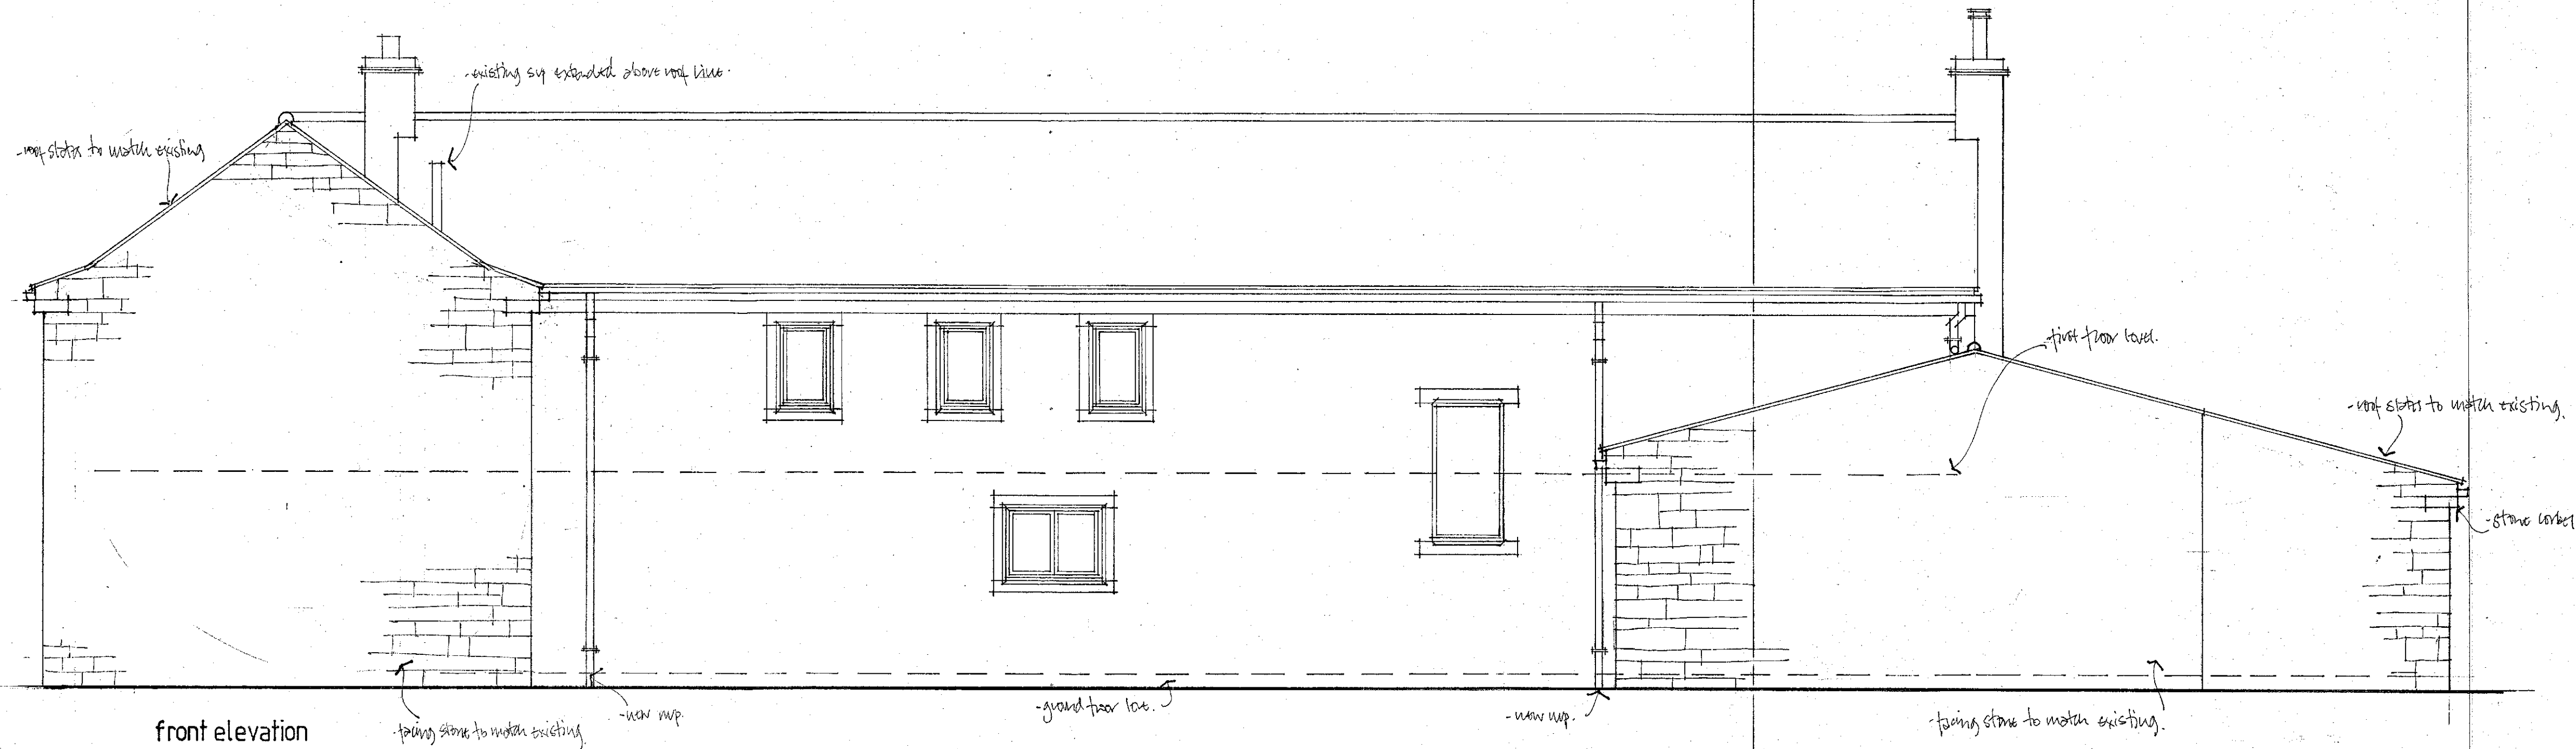

front elevation

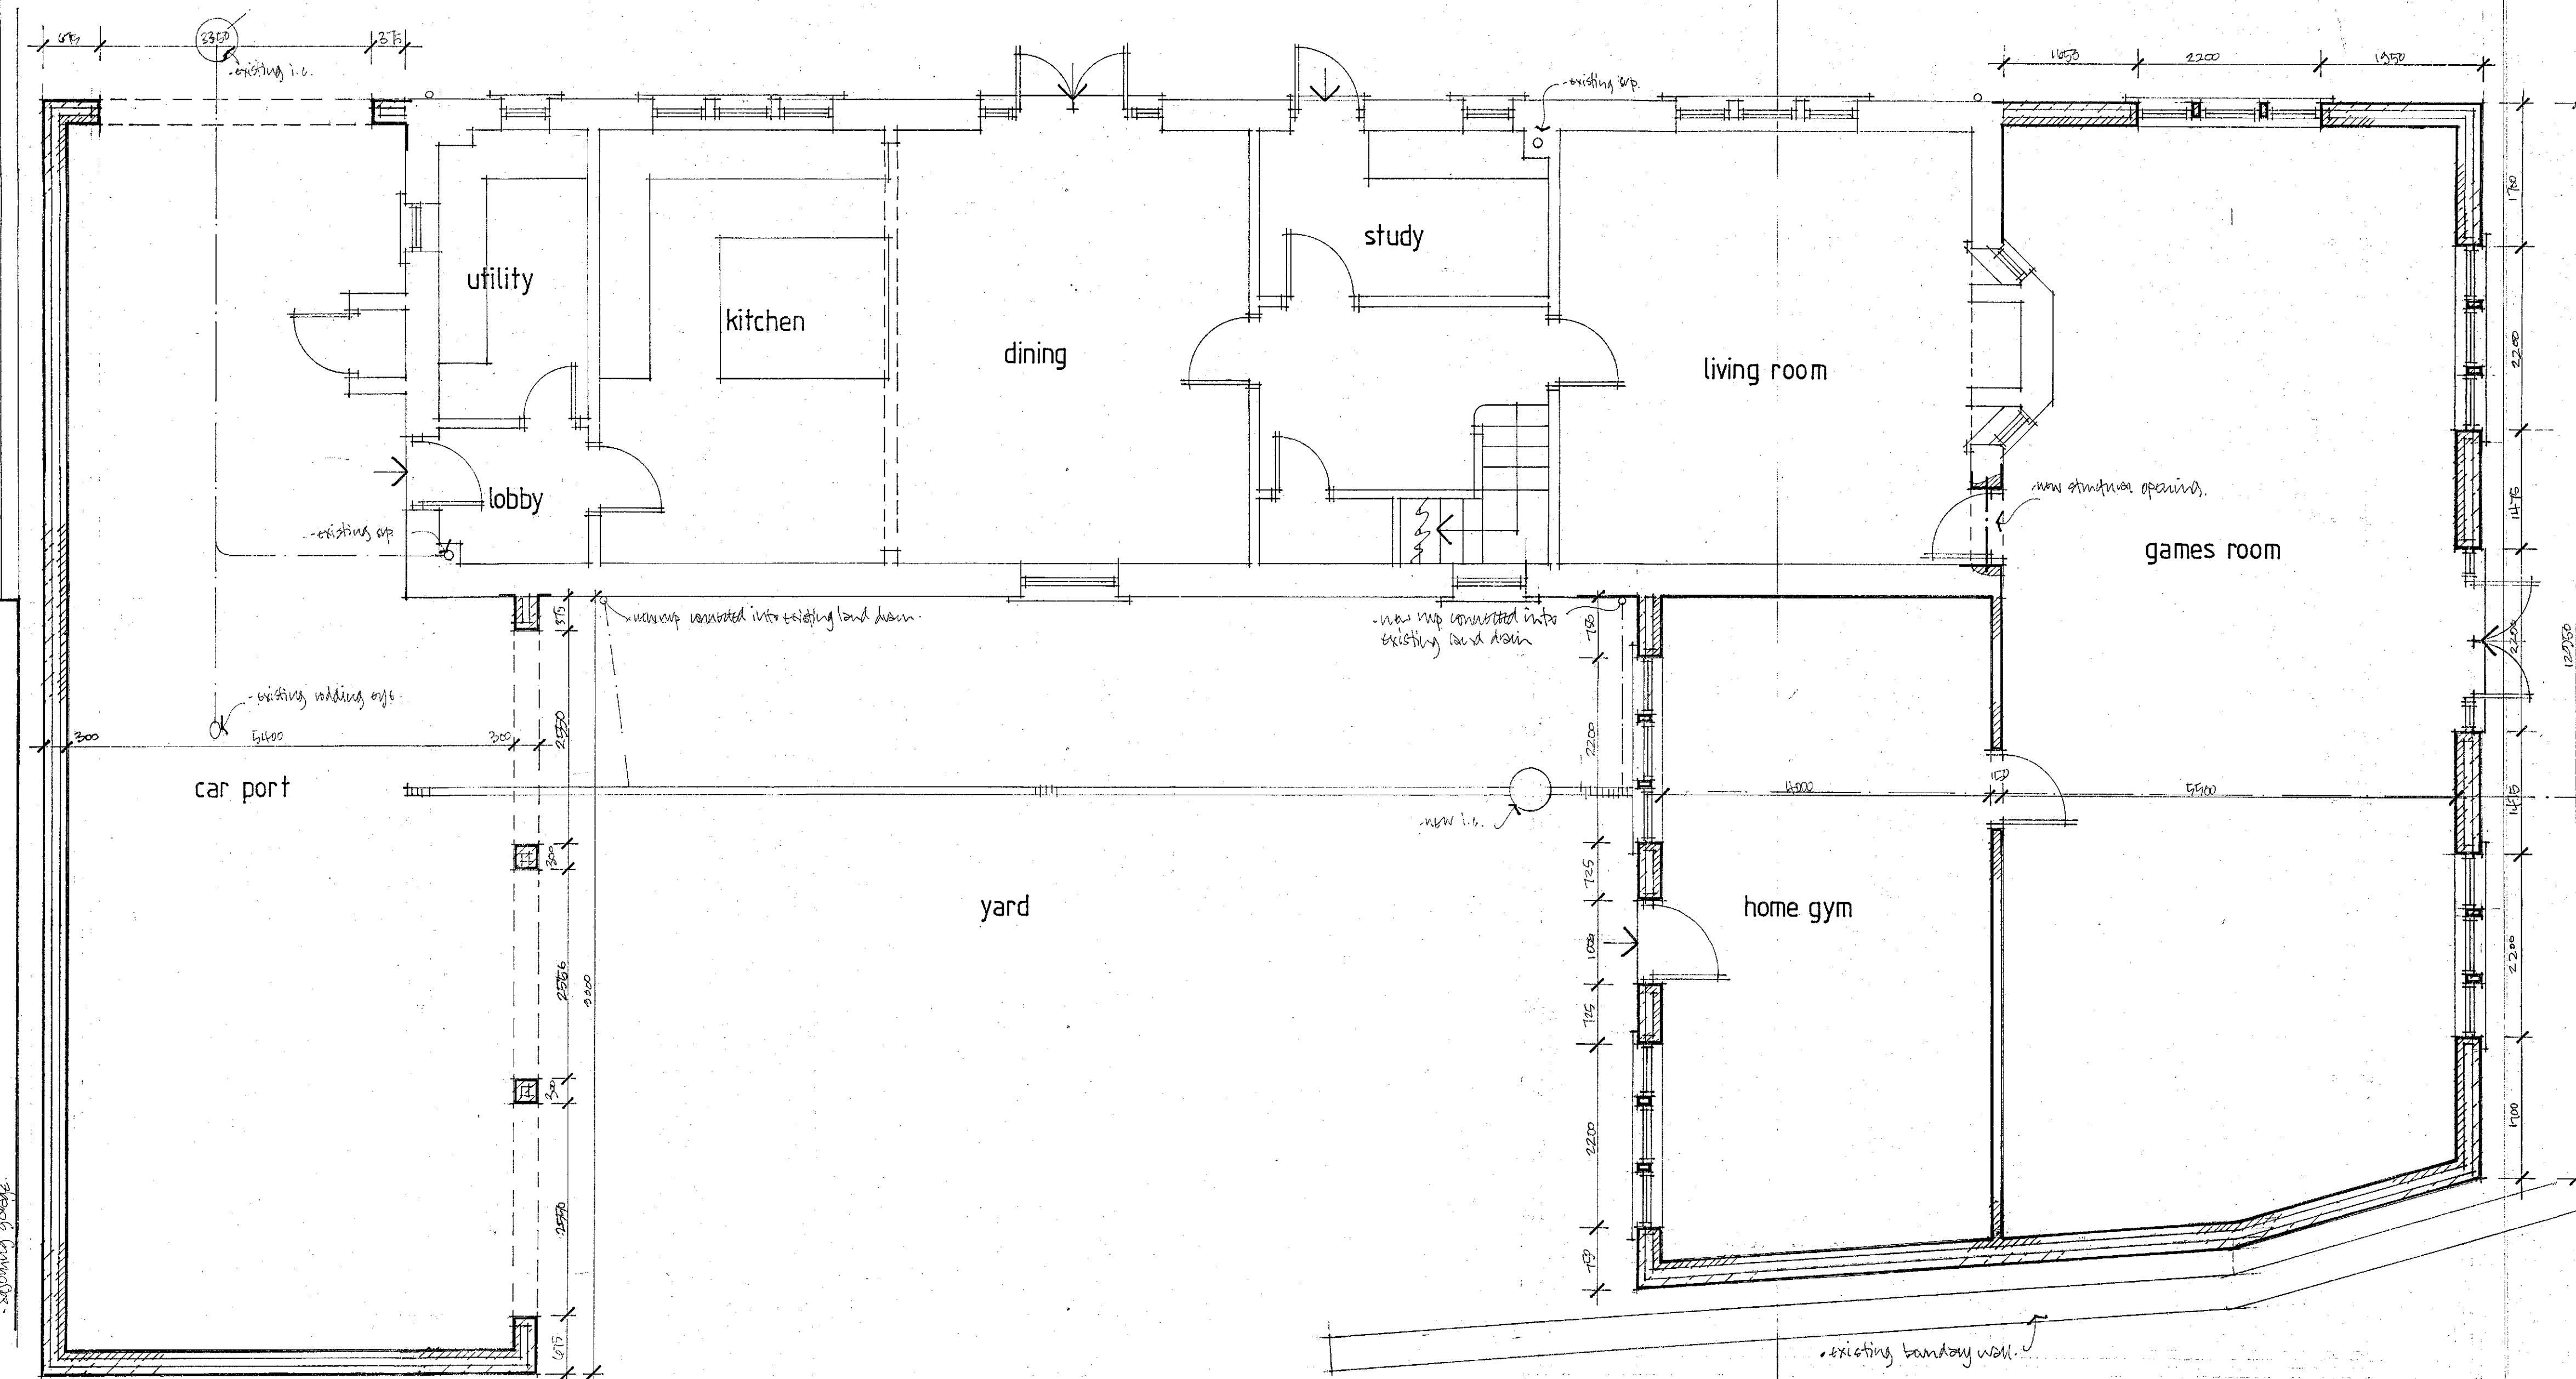

Date	Revisions

A P DOUGHTY
DESIGN CONSULTANT

127 SYCAMORE HOUSE ROAD - SHEFFIELD - S5 0UD
TELEPHONE 0114 2450074

Client
MR. & MRS. S. WRIGHT

Project
**THE ASH TREES,
BLACKMOOR FARM,
SNOWDEN HILL,
OXSPRING, S36 8YR.**

Title
**PROPOSED GROUND FLOOR
LAYOUT & FRONT ELEVATION**

Scale	1-50	Date	MARCH 17
Drawn by	APD	Revision	
Drawing No.	SW/BF/03		

All dimensions must be checked on site and not scaled from this drawing




rear elevation

feeling stone to match existing

ground floor level

window blocked up

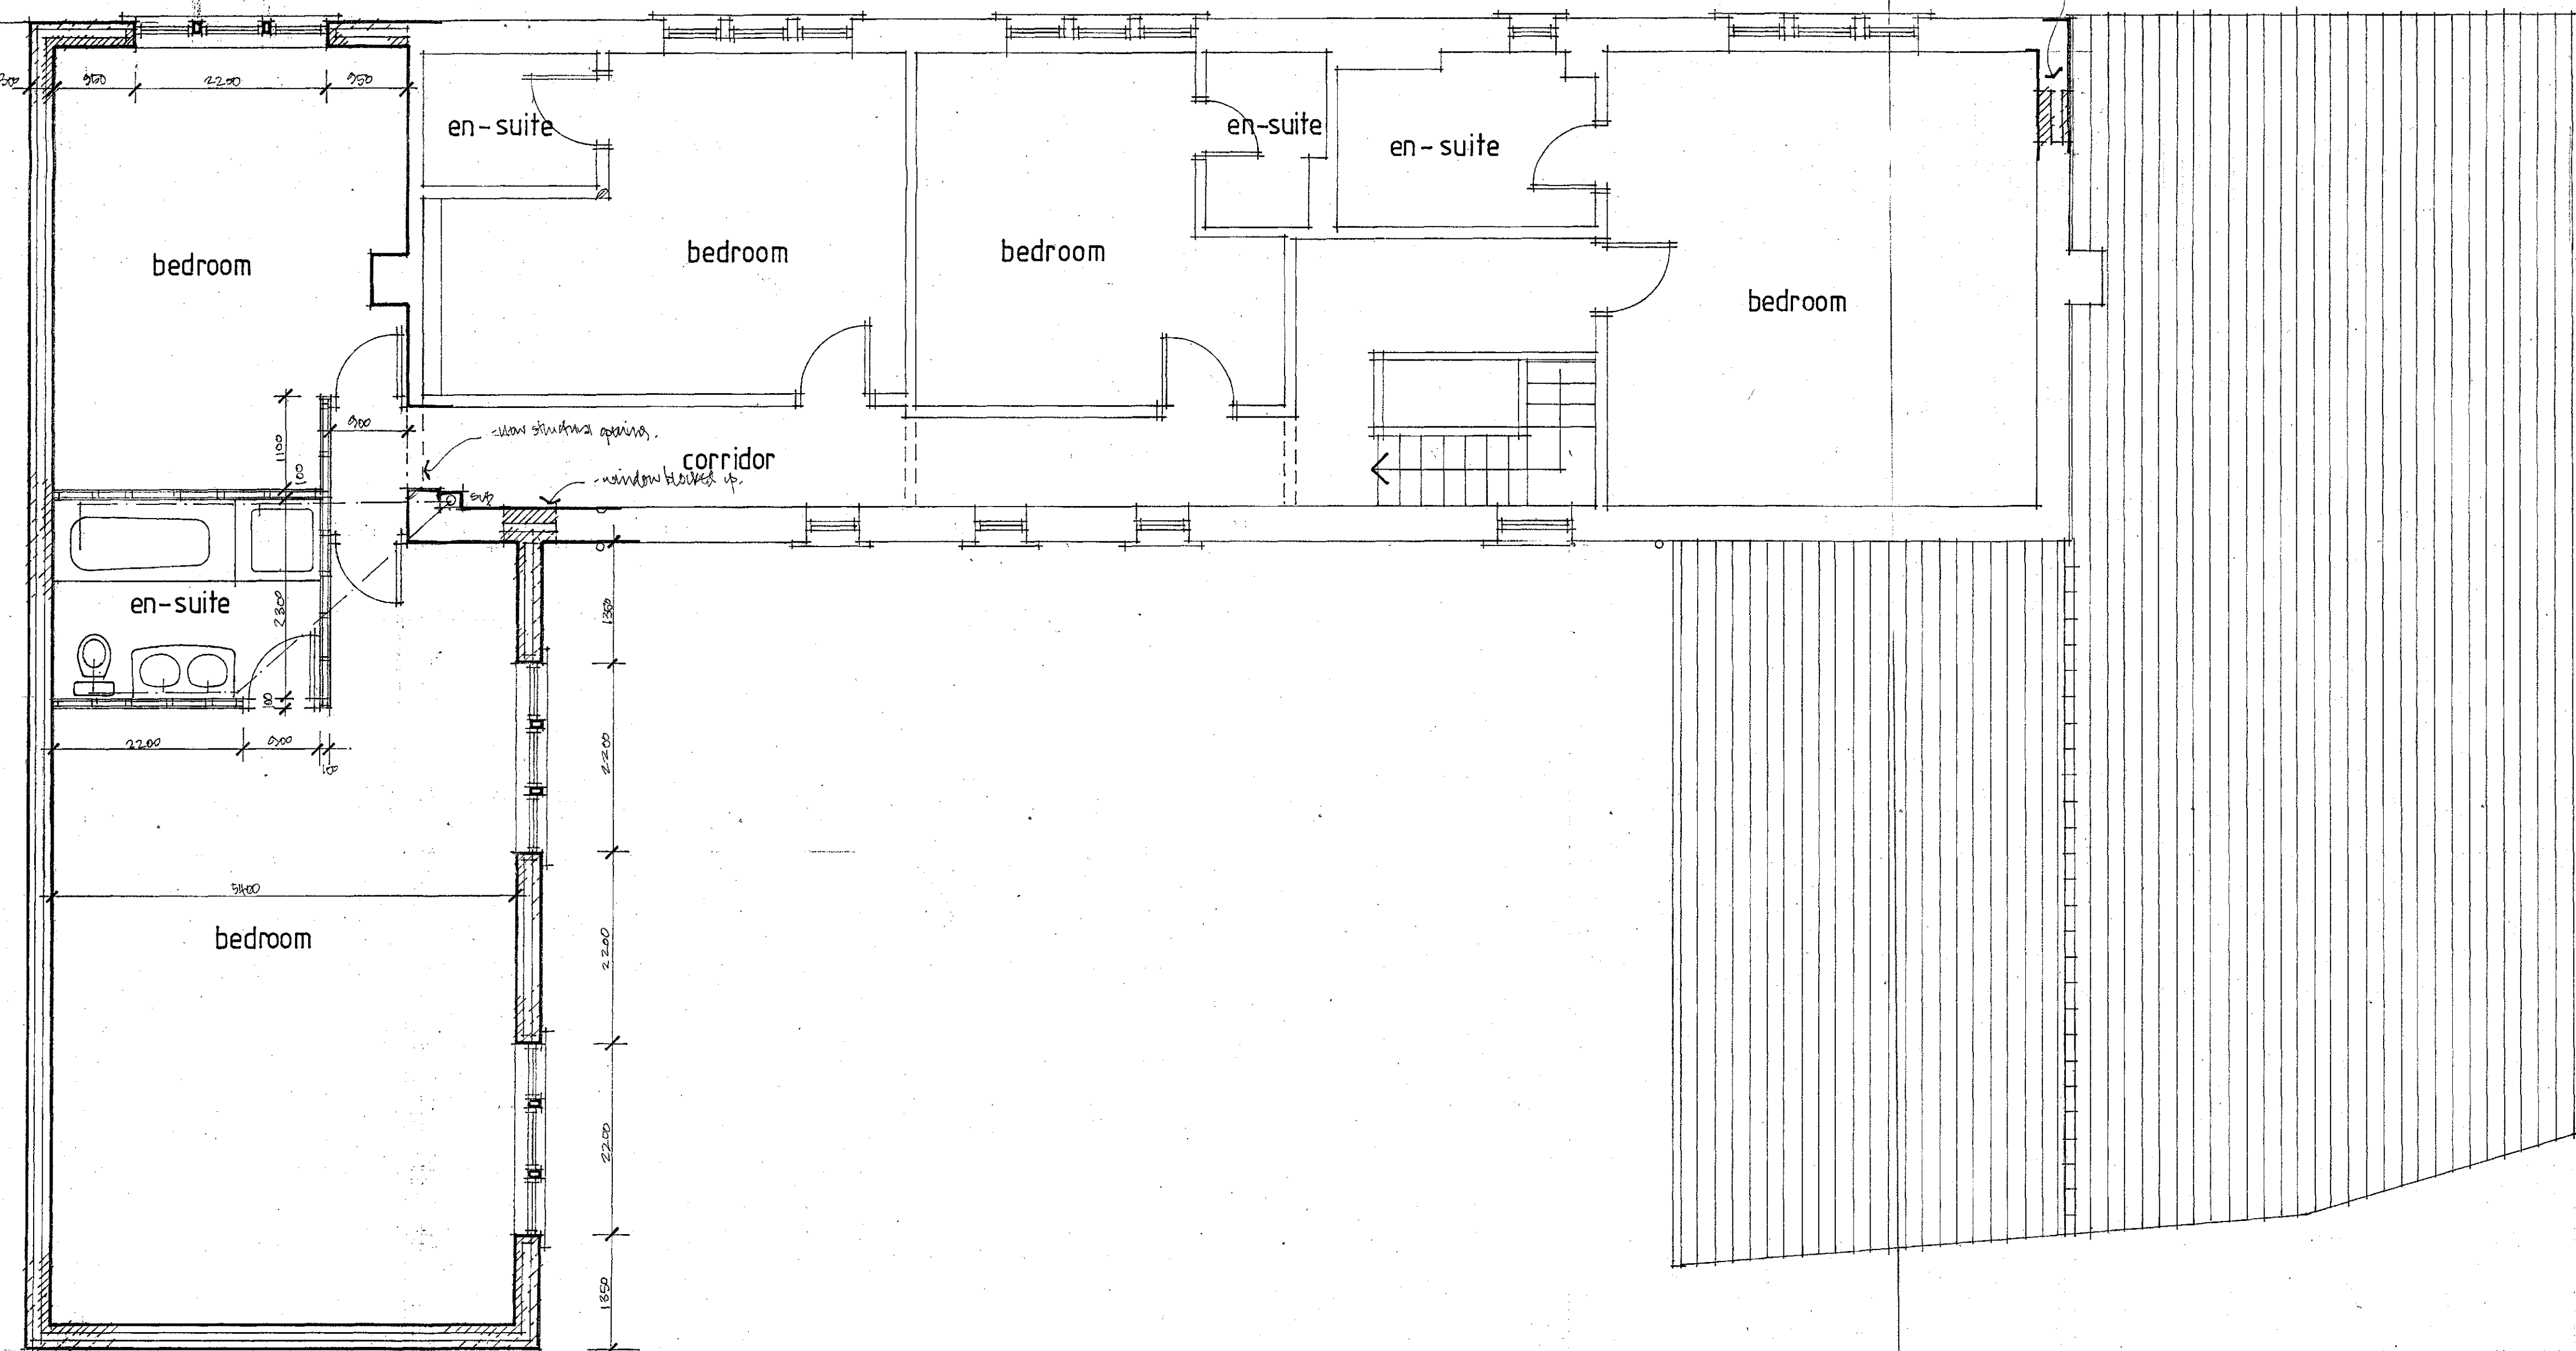

A	Date	Revisions

A P DOUGHTY
DESIGN CONSULTANT

127 SYCAMORE HOUSE ROAD - SHEFFIELD - S5 0UD
TELEPHONE 0114 2450074


Client
MR. & MRS. S. WRIGHT

Project
**THE ASH TREES,
BLACKMOOR FARM,
SNOWDEN HILL,
OXSPRING, S36 8YR.**

Title
**PROPOSED FIRST FLOOR
LAYOUT & REAR ELEVATION**


Scale 1-50	Date MARCH 17
Drawn by APD	Revision
Drawing No. SW/BF/04	

All dimensions must be checked on site and not scaled from this drawing

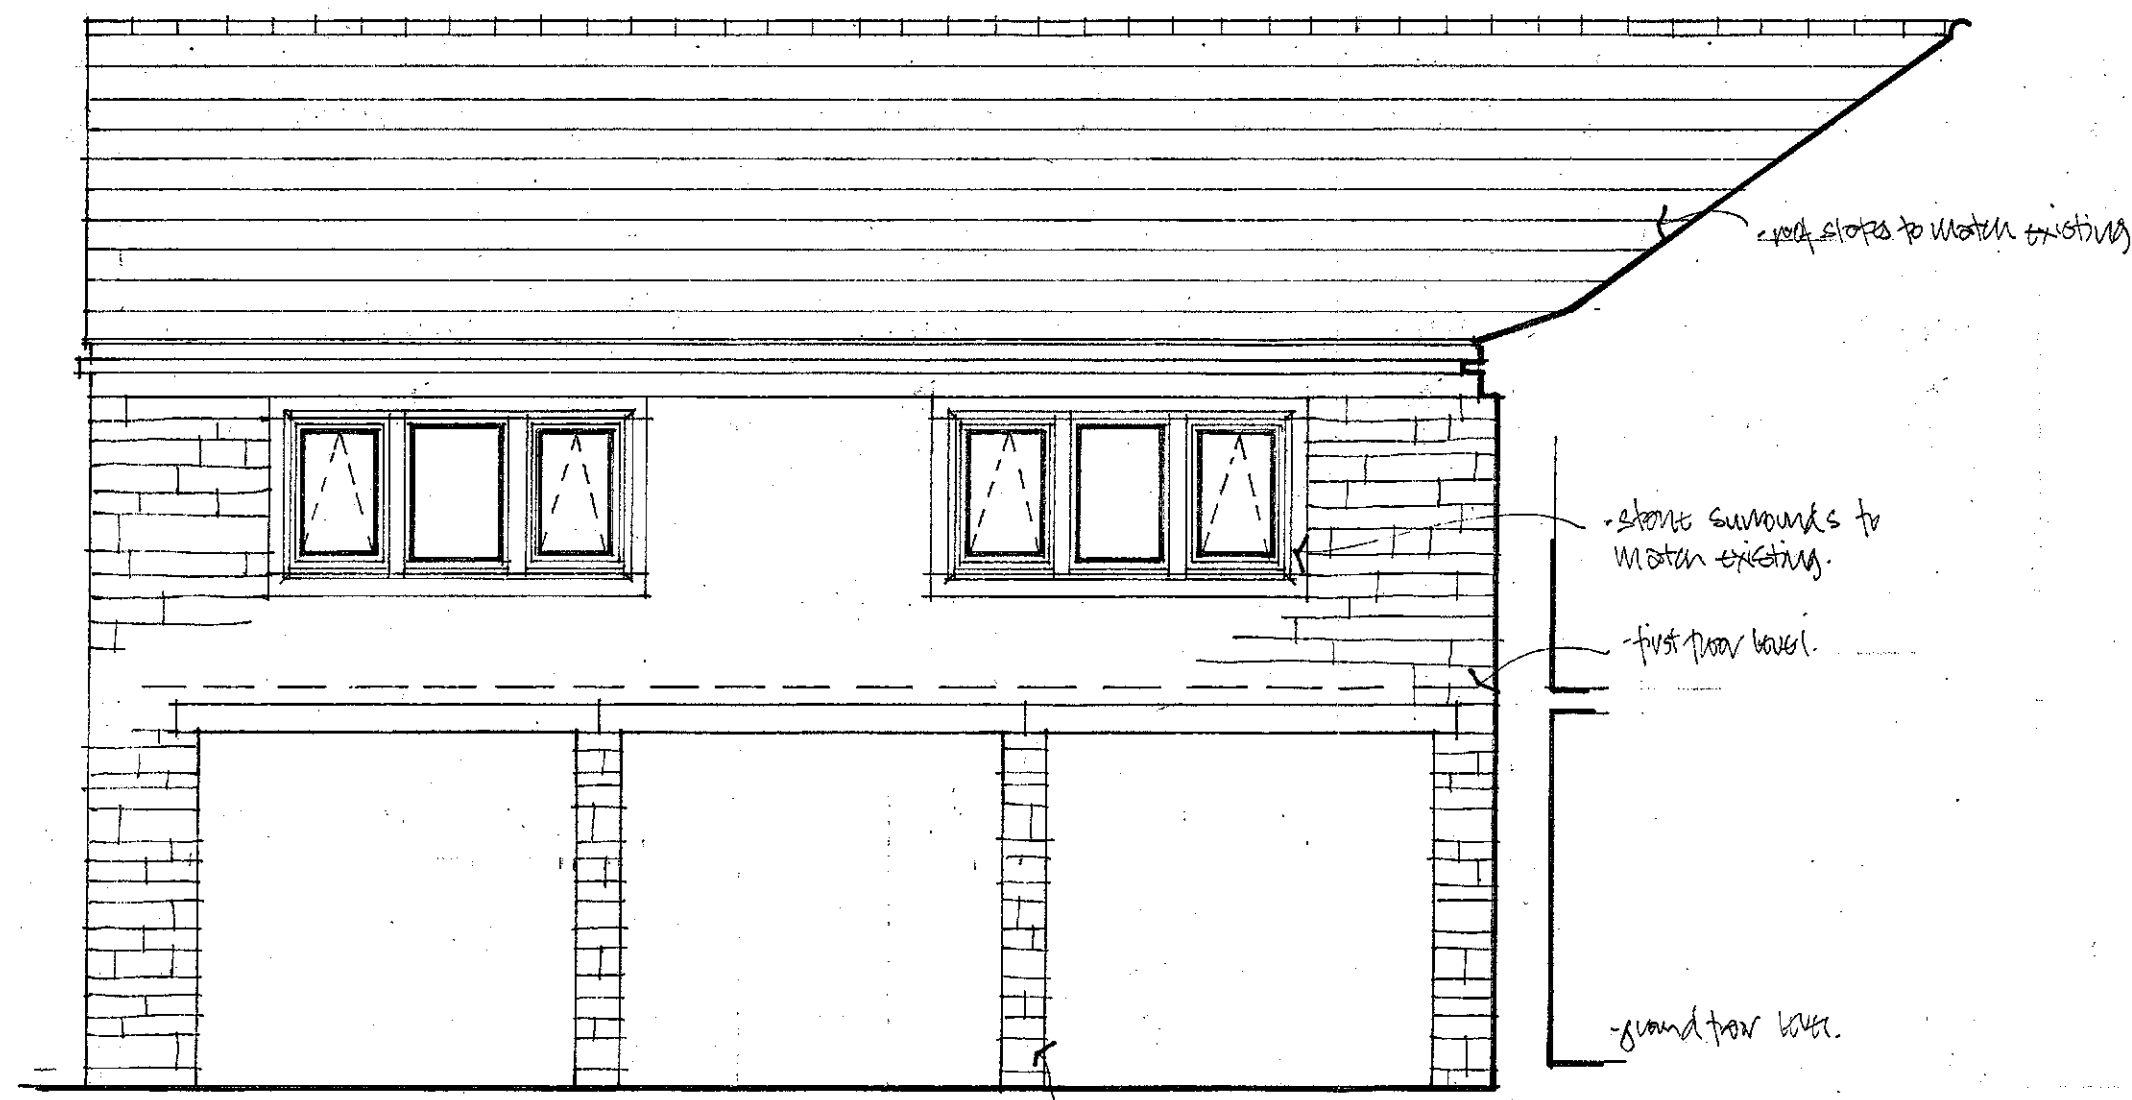


side elevation to car port


show floors

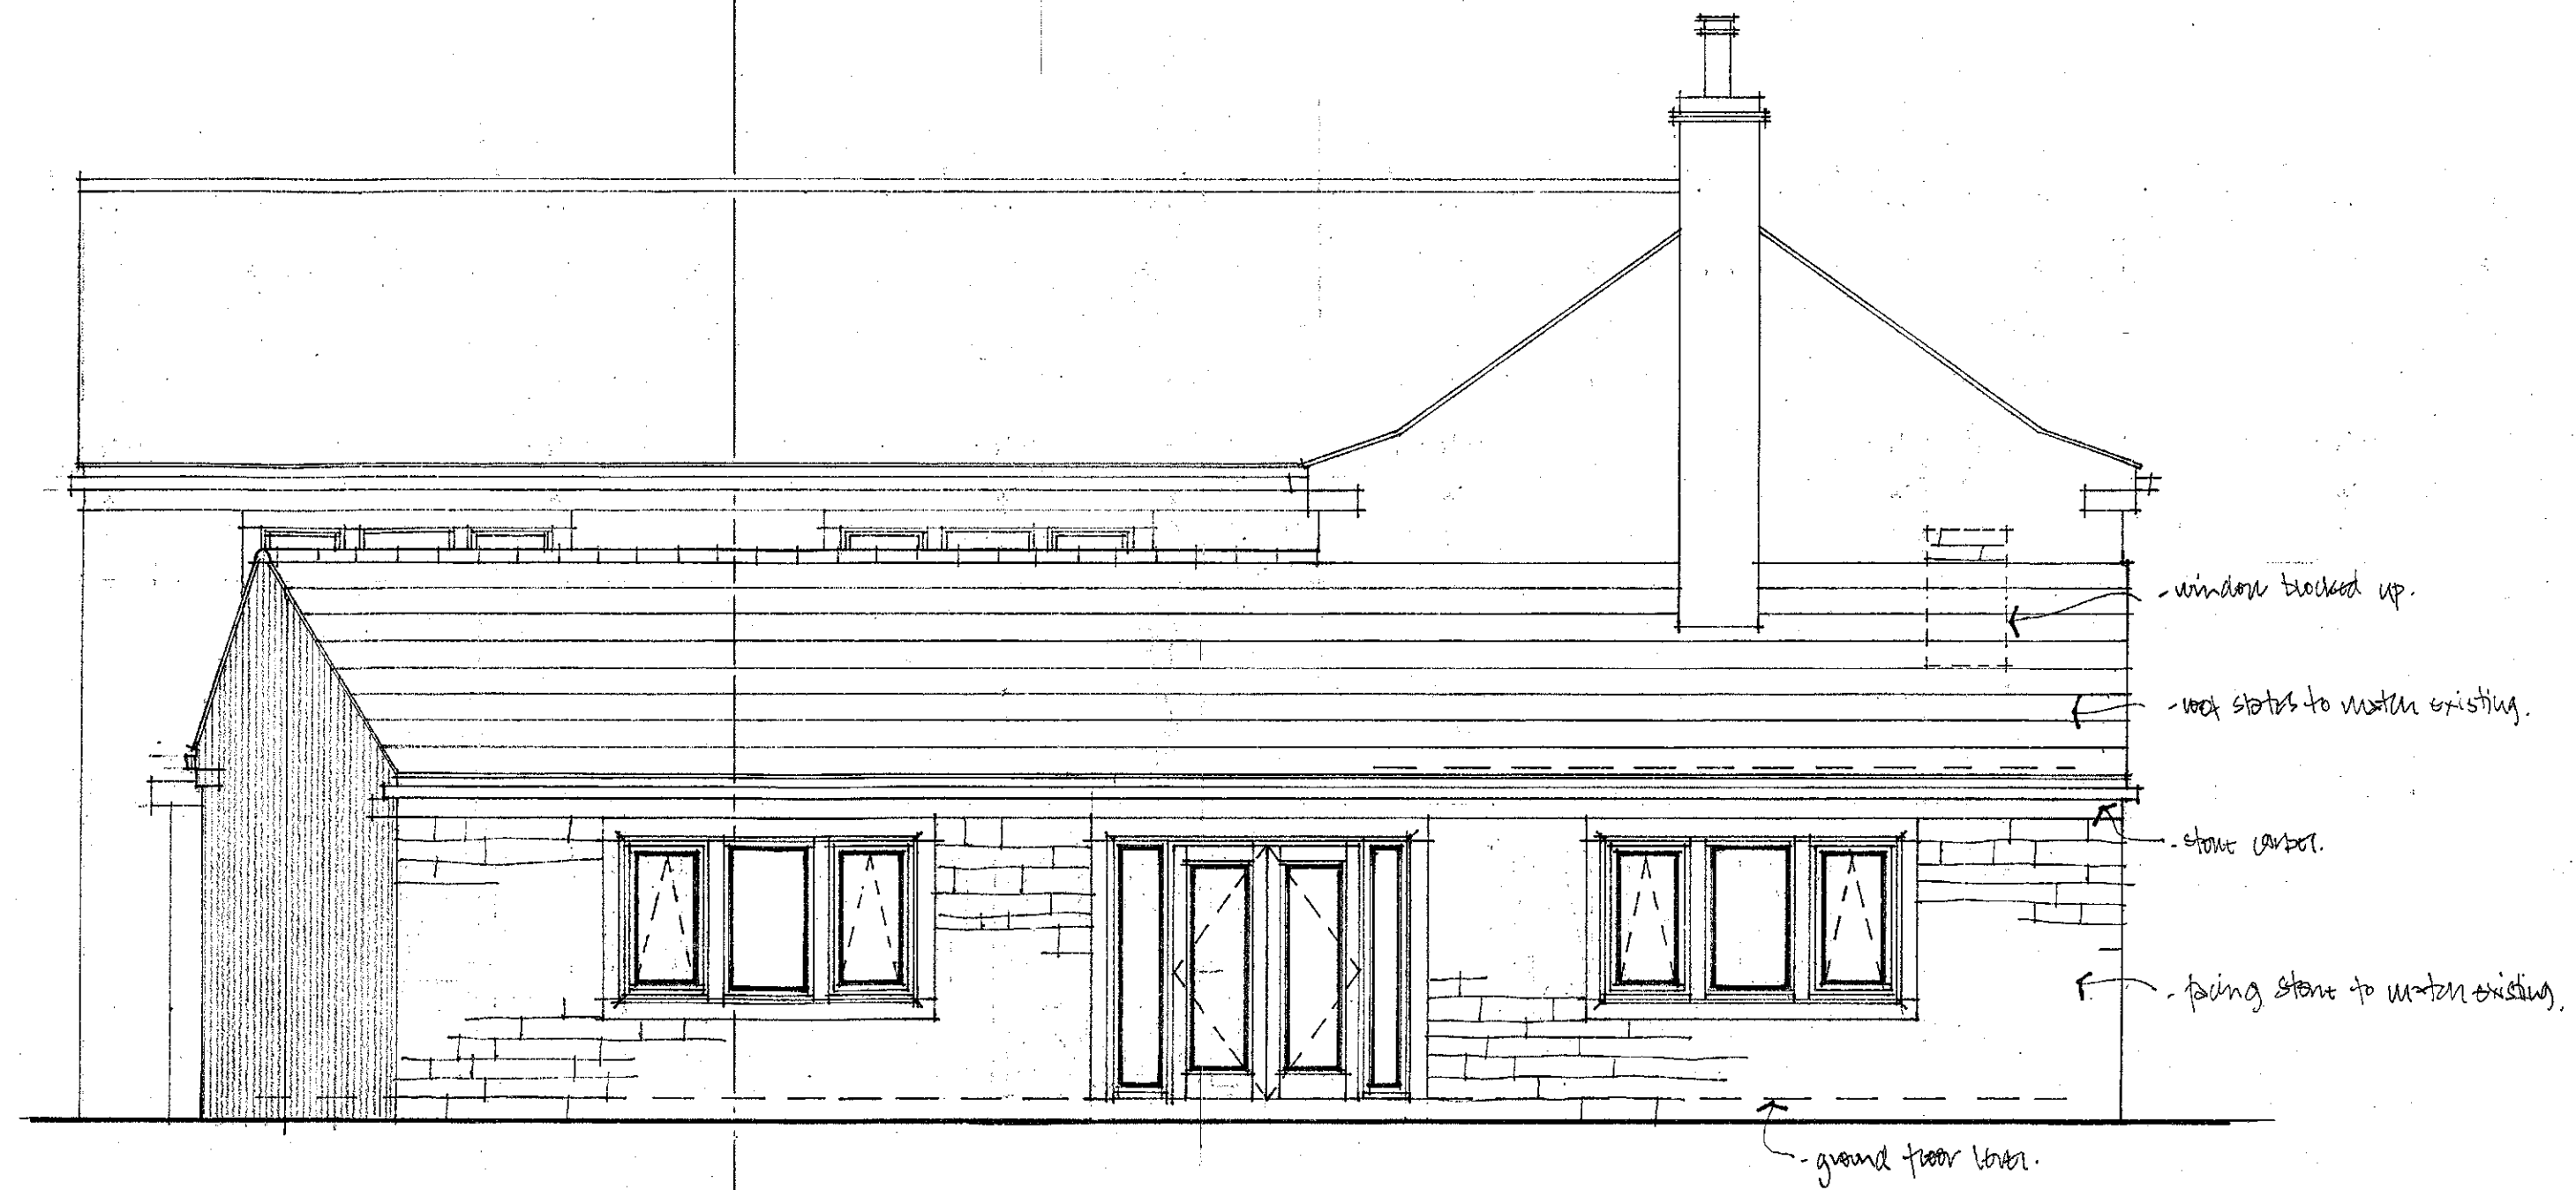

side elevation to games room

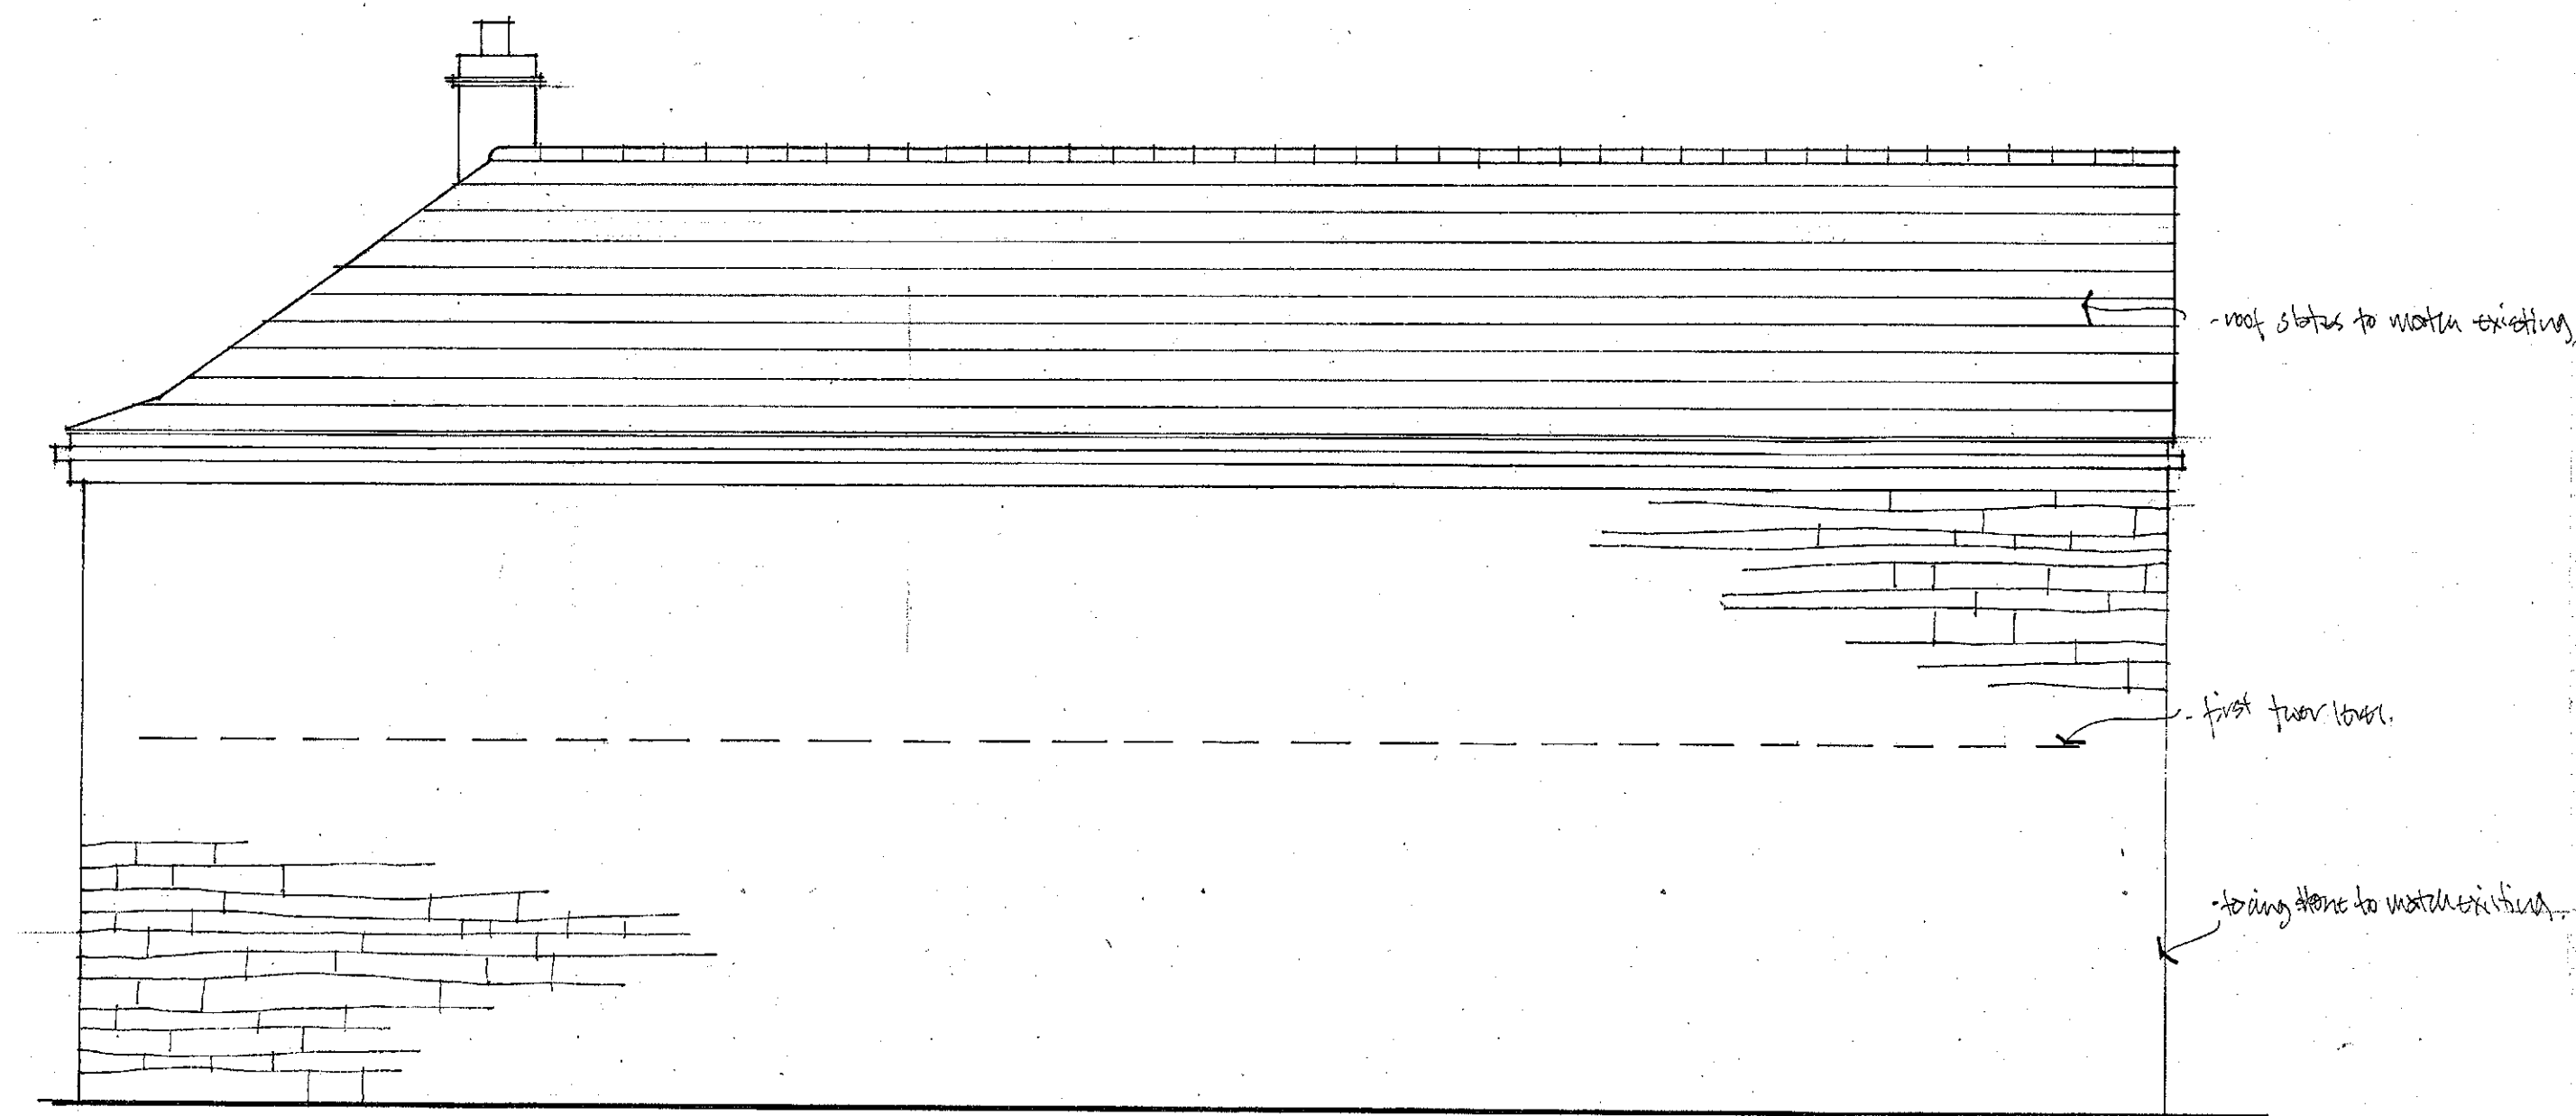

side elevation to car port

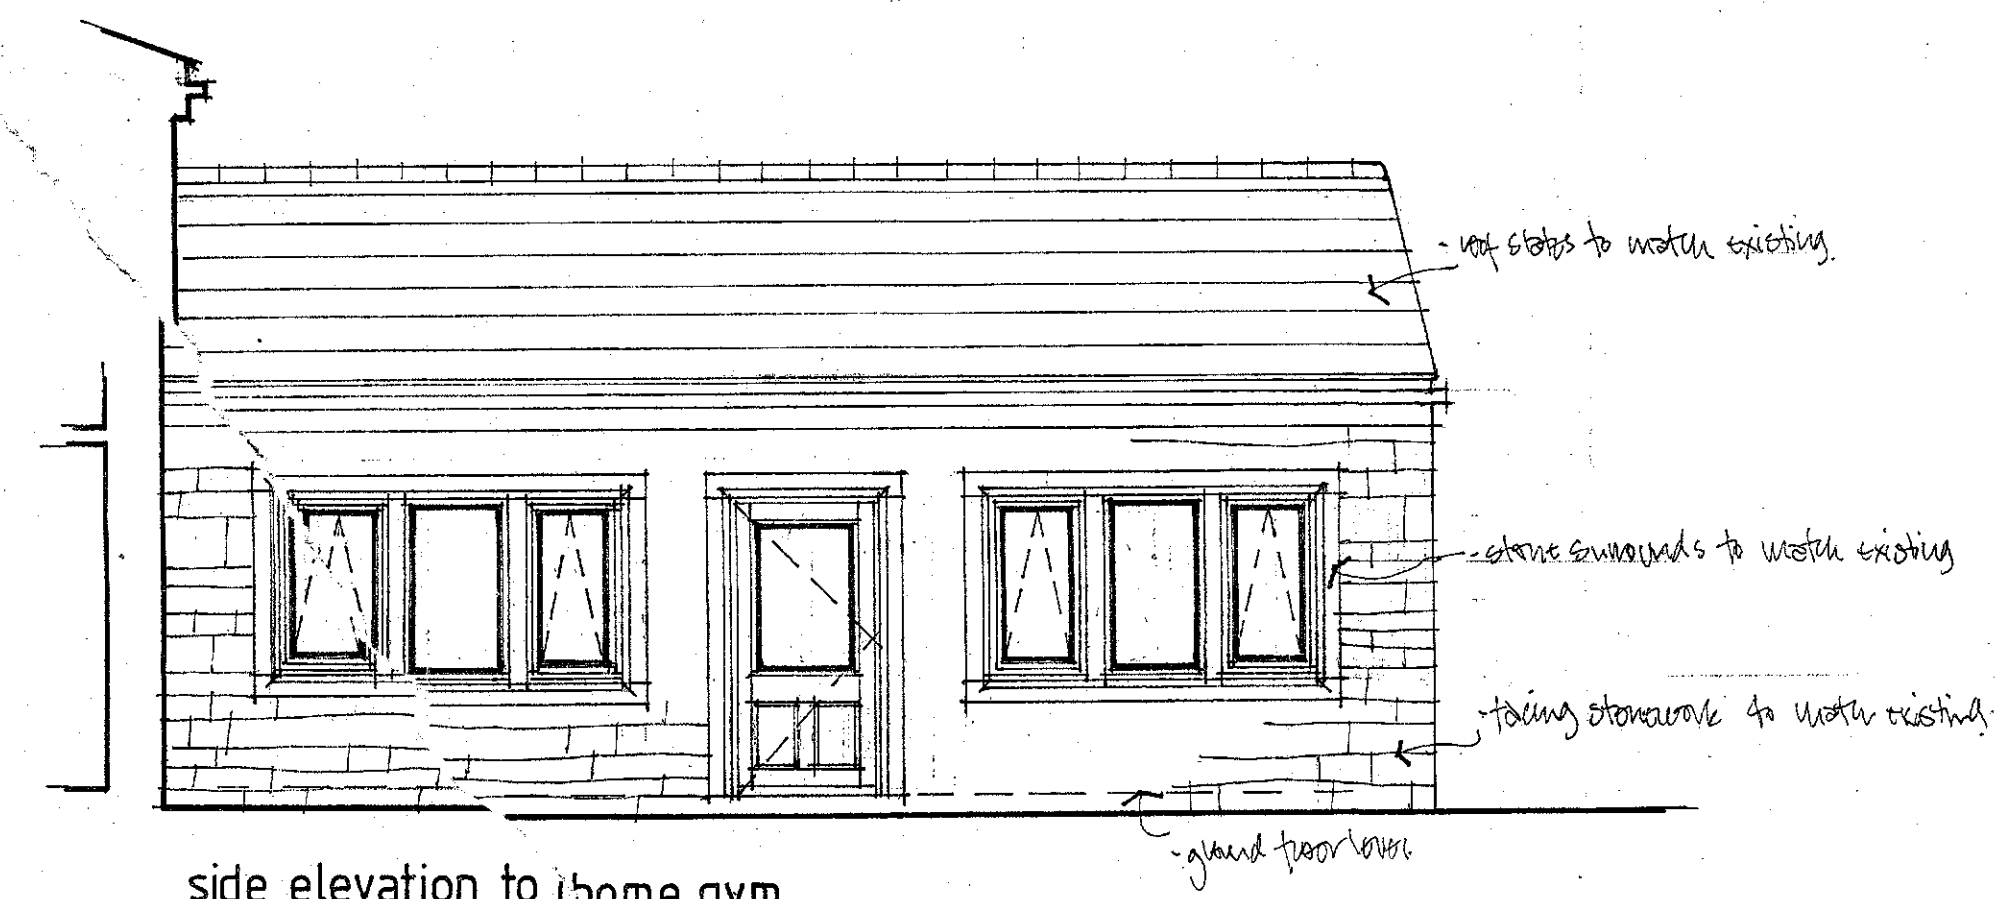

side elevation to home gym

A		
	Date	Revisions

© Copyright

A P DOUGHTY
DESIGN CONSULTANT

127 SYCAMORE HOUSE ROAD · SHEFFIELD · S5 0UD
TELEPHONE 0114 2450074

Client
MR. & MRS. S. WRIGHT

Project
**THE ASH TREES,
BLACKMOOR FARM,
SNOWDEN HILL,
OXSPRING, S36 8YR.**

Title
**PROPOSED EXTERNAL
ELEVATIONS**

Scale	1-50
Drawn by	APD
Date	MARCH 17
Drawing No.	SW/BF/05
Revision	