

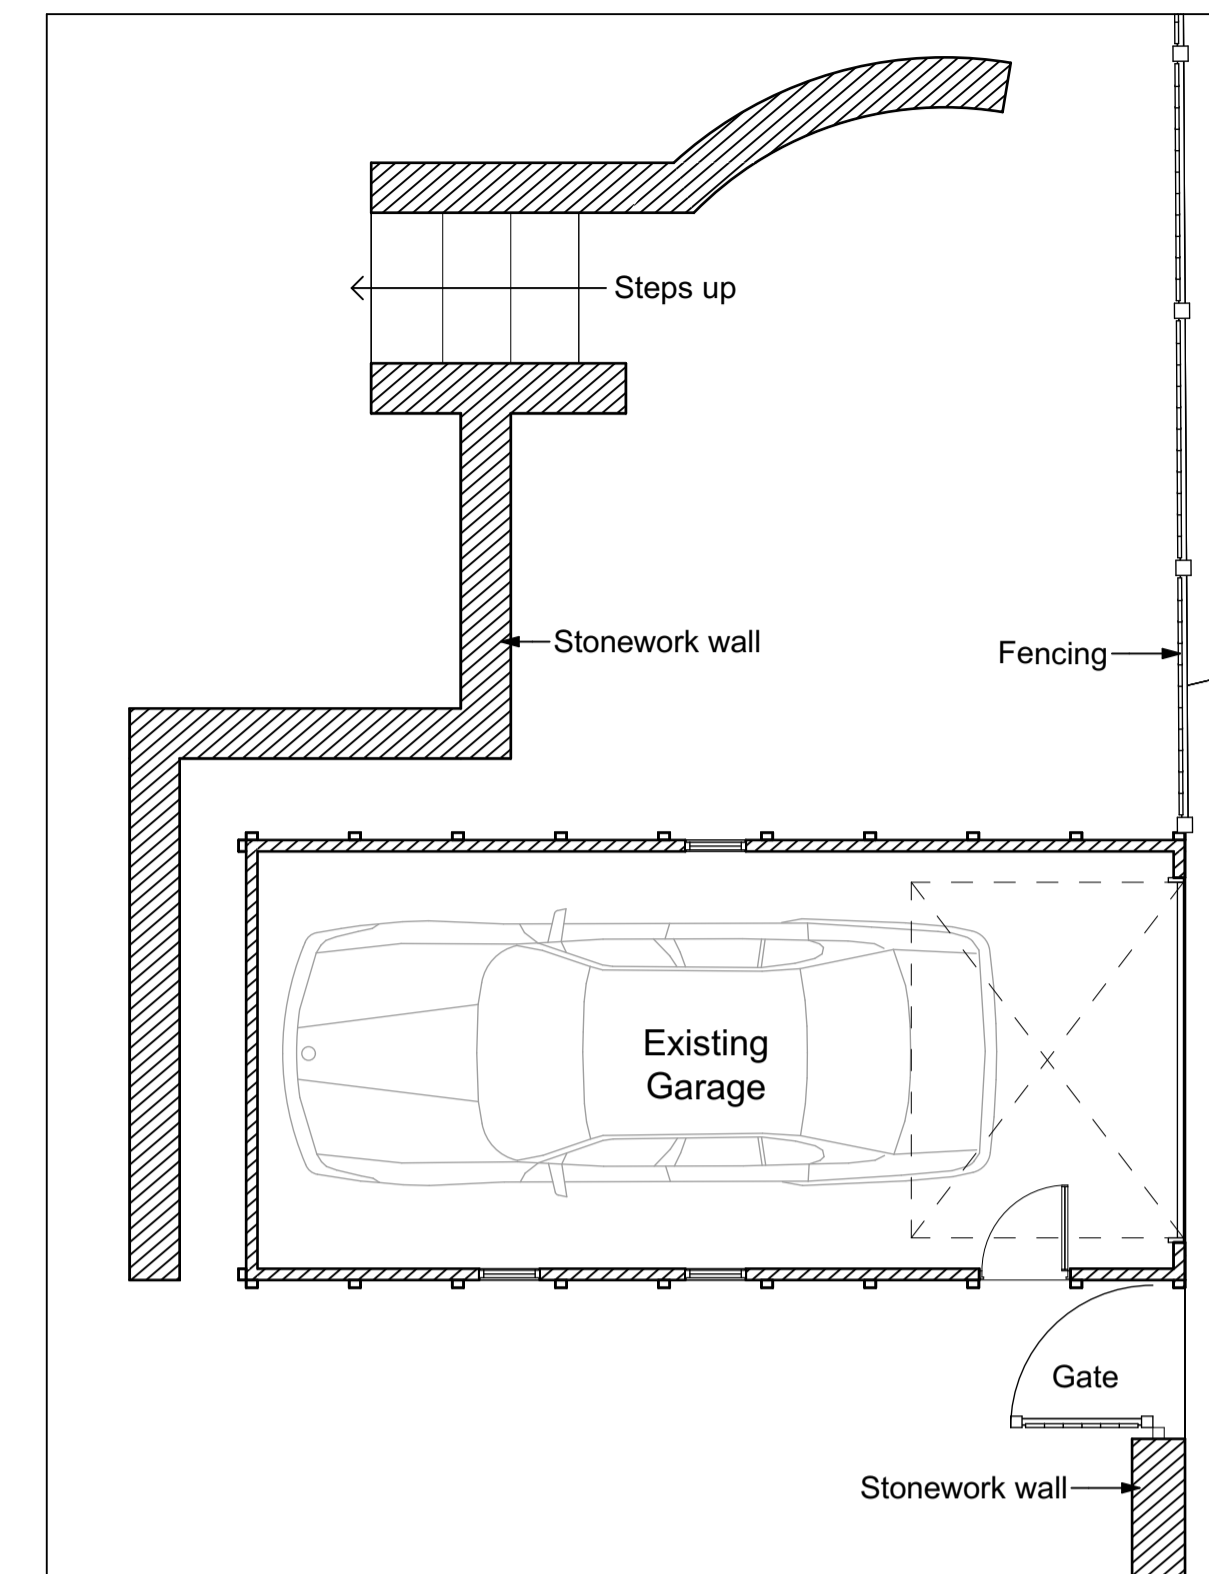



Existing Site Plan 1:100

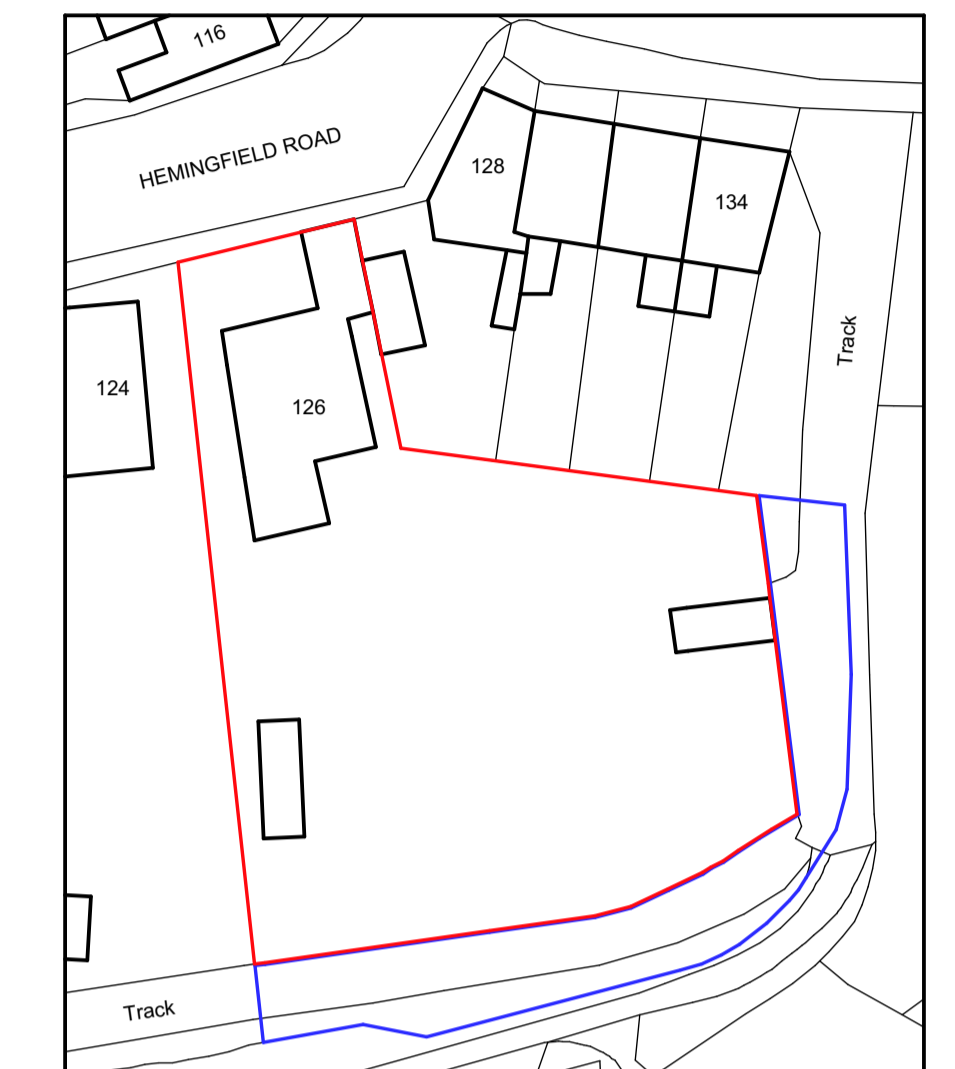


Existing Garage Plan 1:50

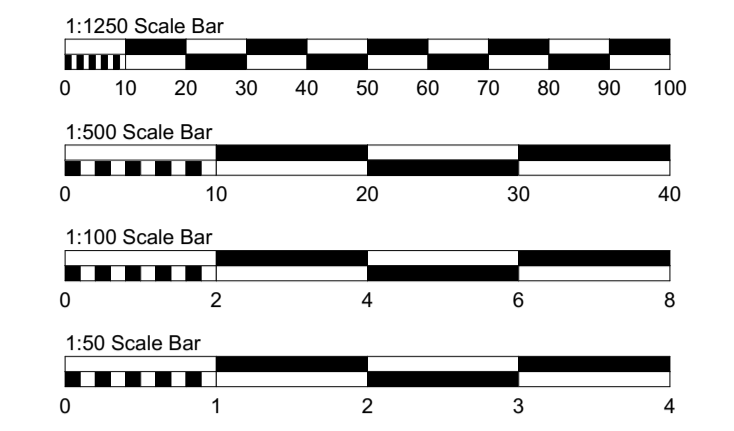


Existing Site Block Plan 1:500

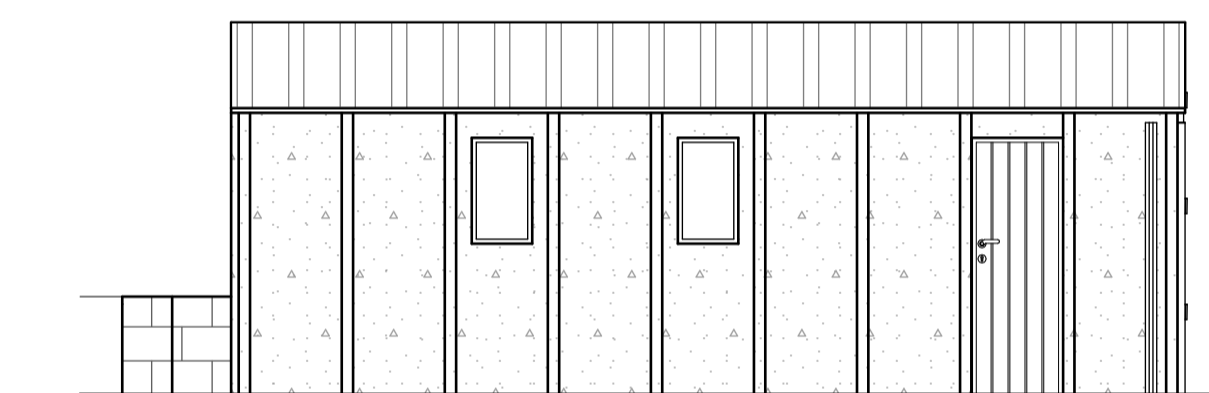


Existing Garage Front Elevation 1:50

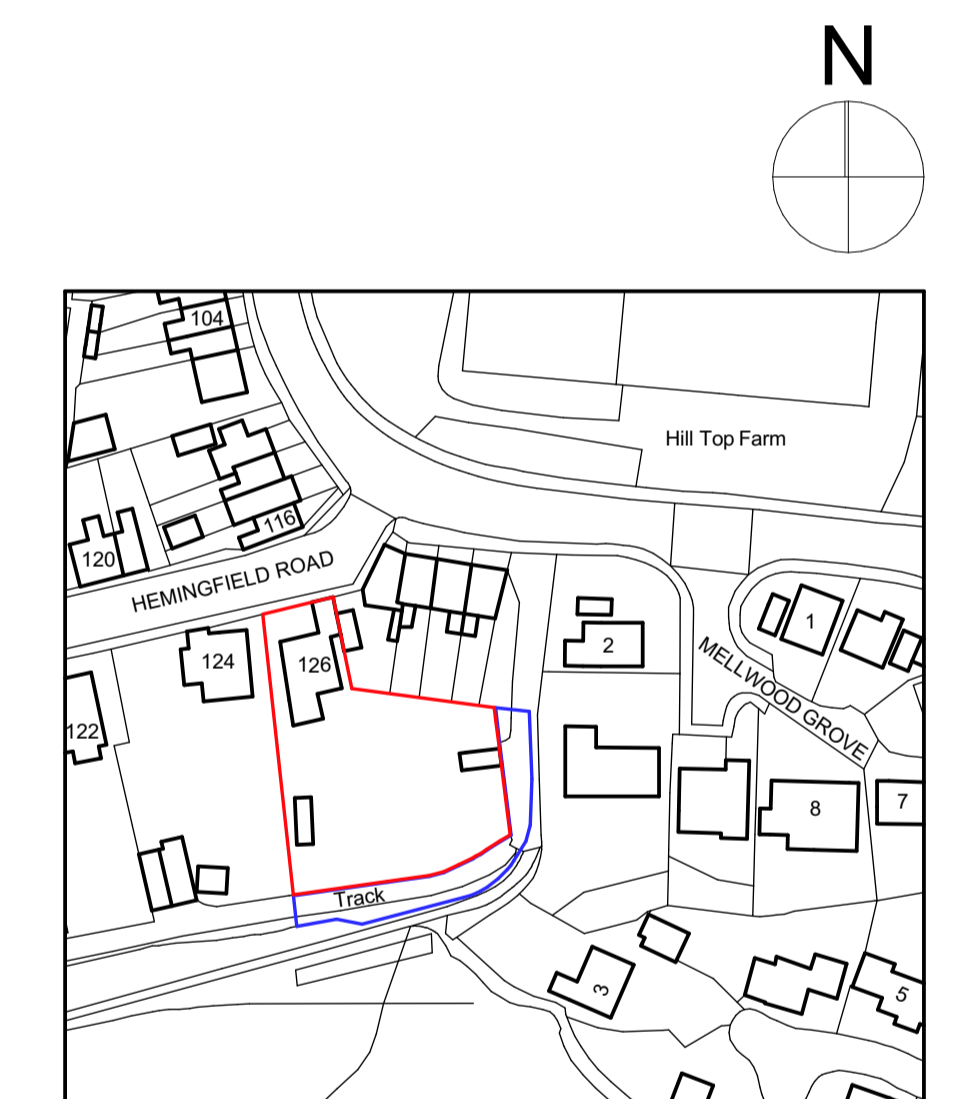

Existing Site Location Plan 1:1250

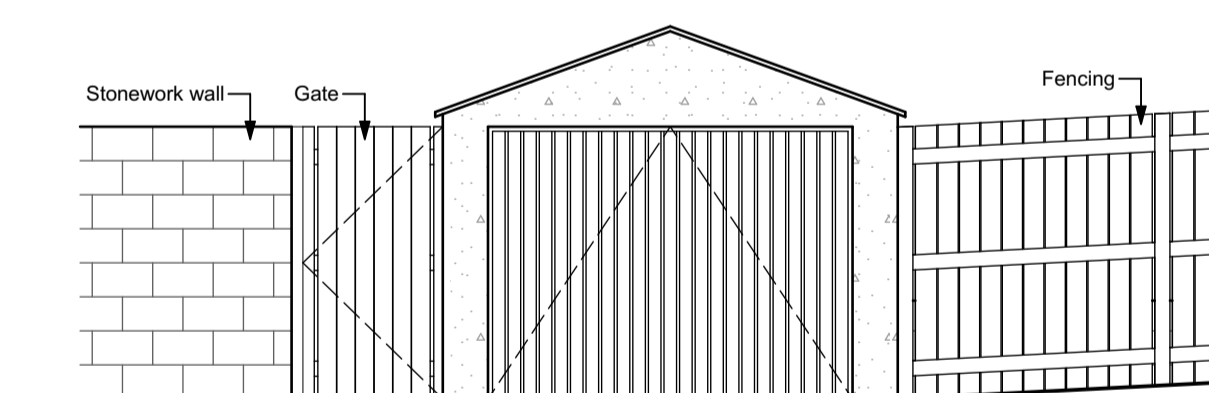


Existing Garage Side 01 Elevation 1:50

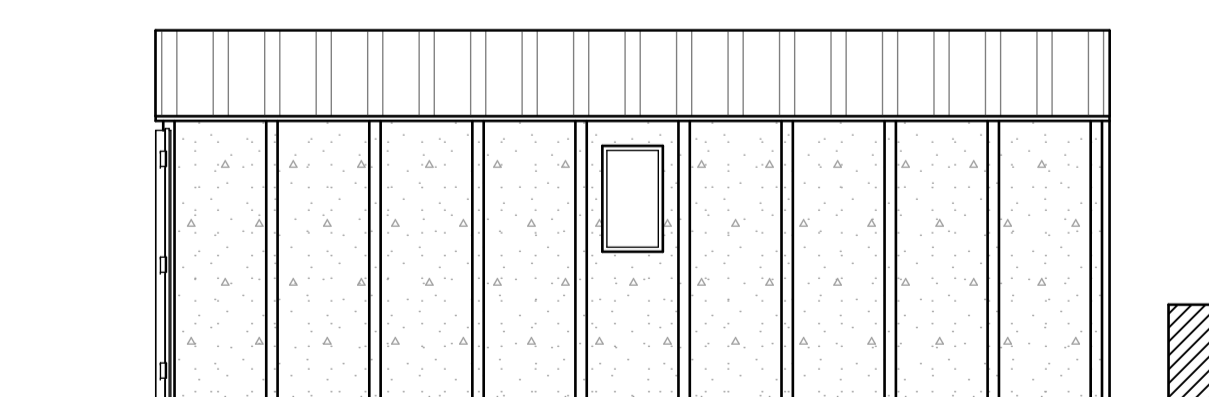

Existing Garage Rear Elevation 1:50

Material Key	
	Corrugated Roof.
	Concrete Panels.
	Stone Boundary Wall.

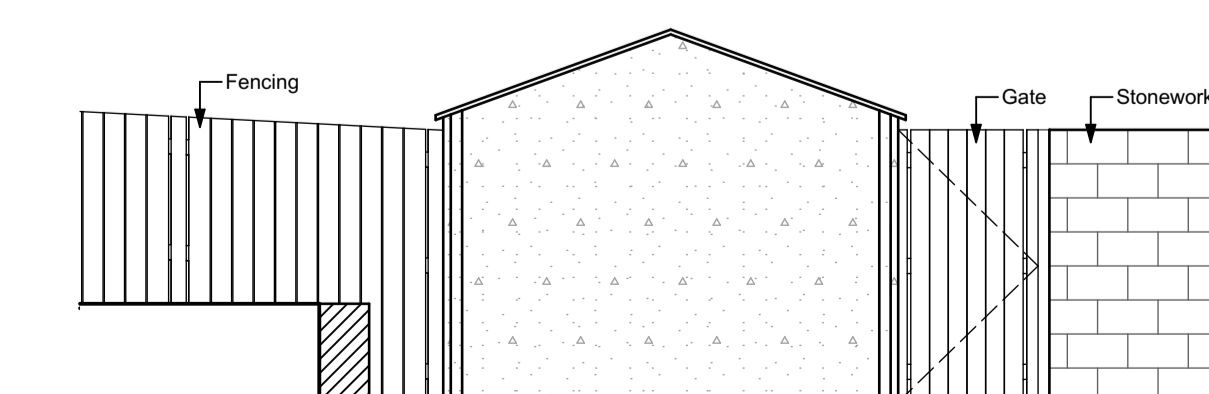

Existing Garage Side 02 Elevation 1:50

PLANNING ONLY	
Address:	126 Hemingfield Road, Hemingfield, Bamsley, S73 0QA
Applicant:	Mr & Mrs Austin
Drawing Title:	Existing Arrangements A1
Scale:	1:100, 1:500, 1:1250
Date:	30.11.2025
Drawing:	J003 - PL01
Revision:	Nil