





NORTH ELEVATION

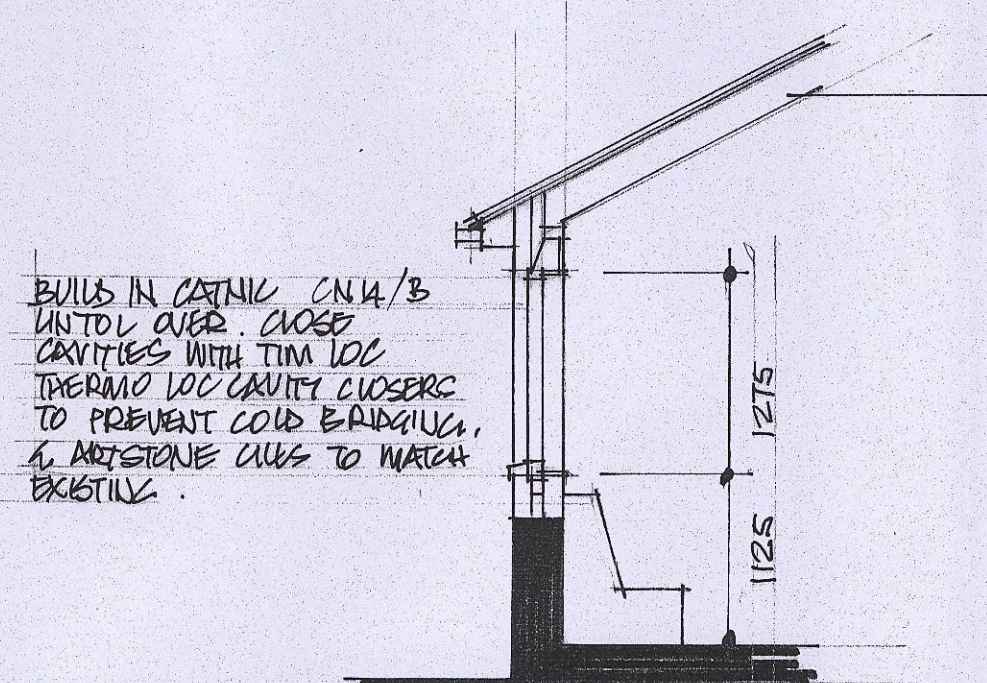


SECTION

BULLS IN CEILING C/N4/B
 UNTOOL OVER. CHECK
 CAVITIES WITH TIM LOC
 THERMO LOC CLOSERS
 TO PREVENT COULD BRIDGING.
 & INSURE CABS TO MATCH
 EXISTING.

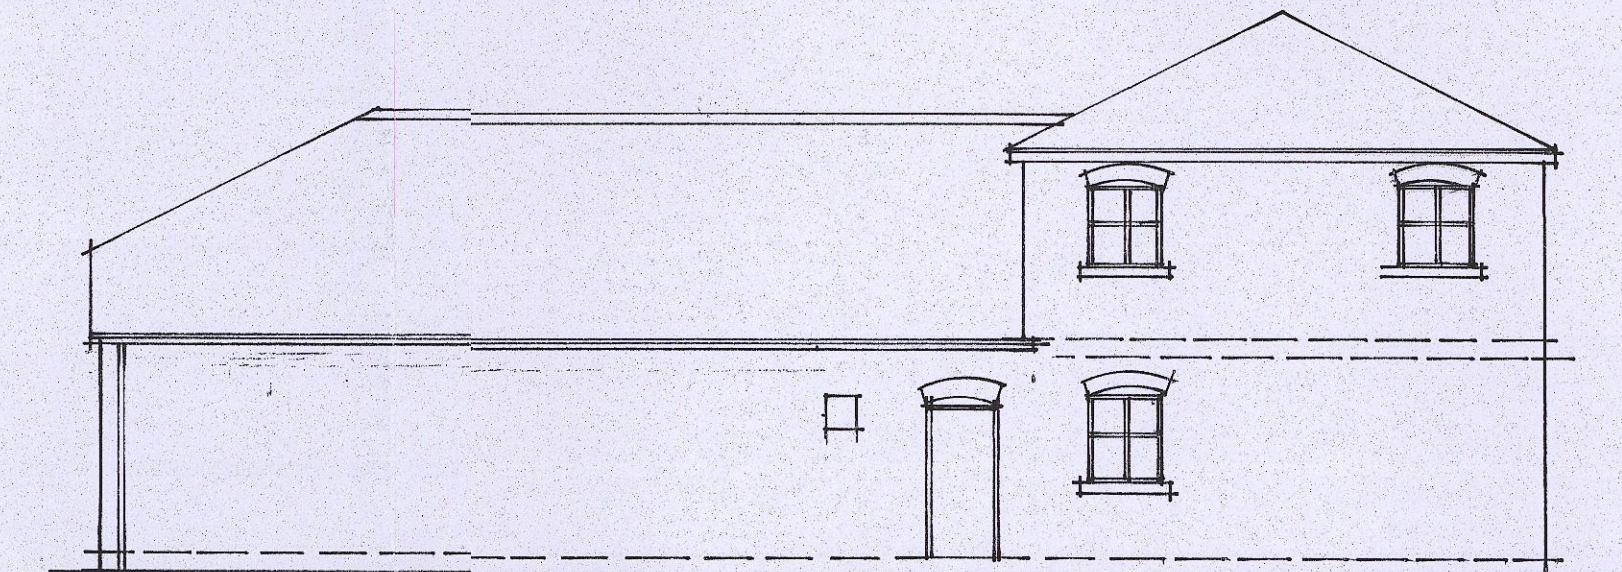


NORTH ELEVATION

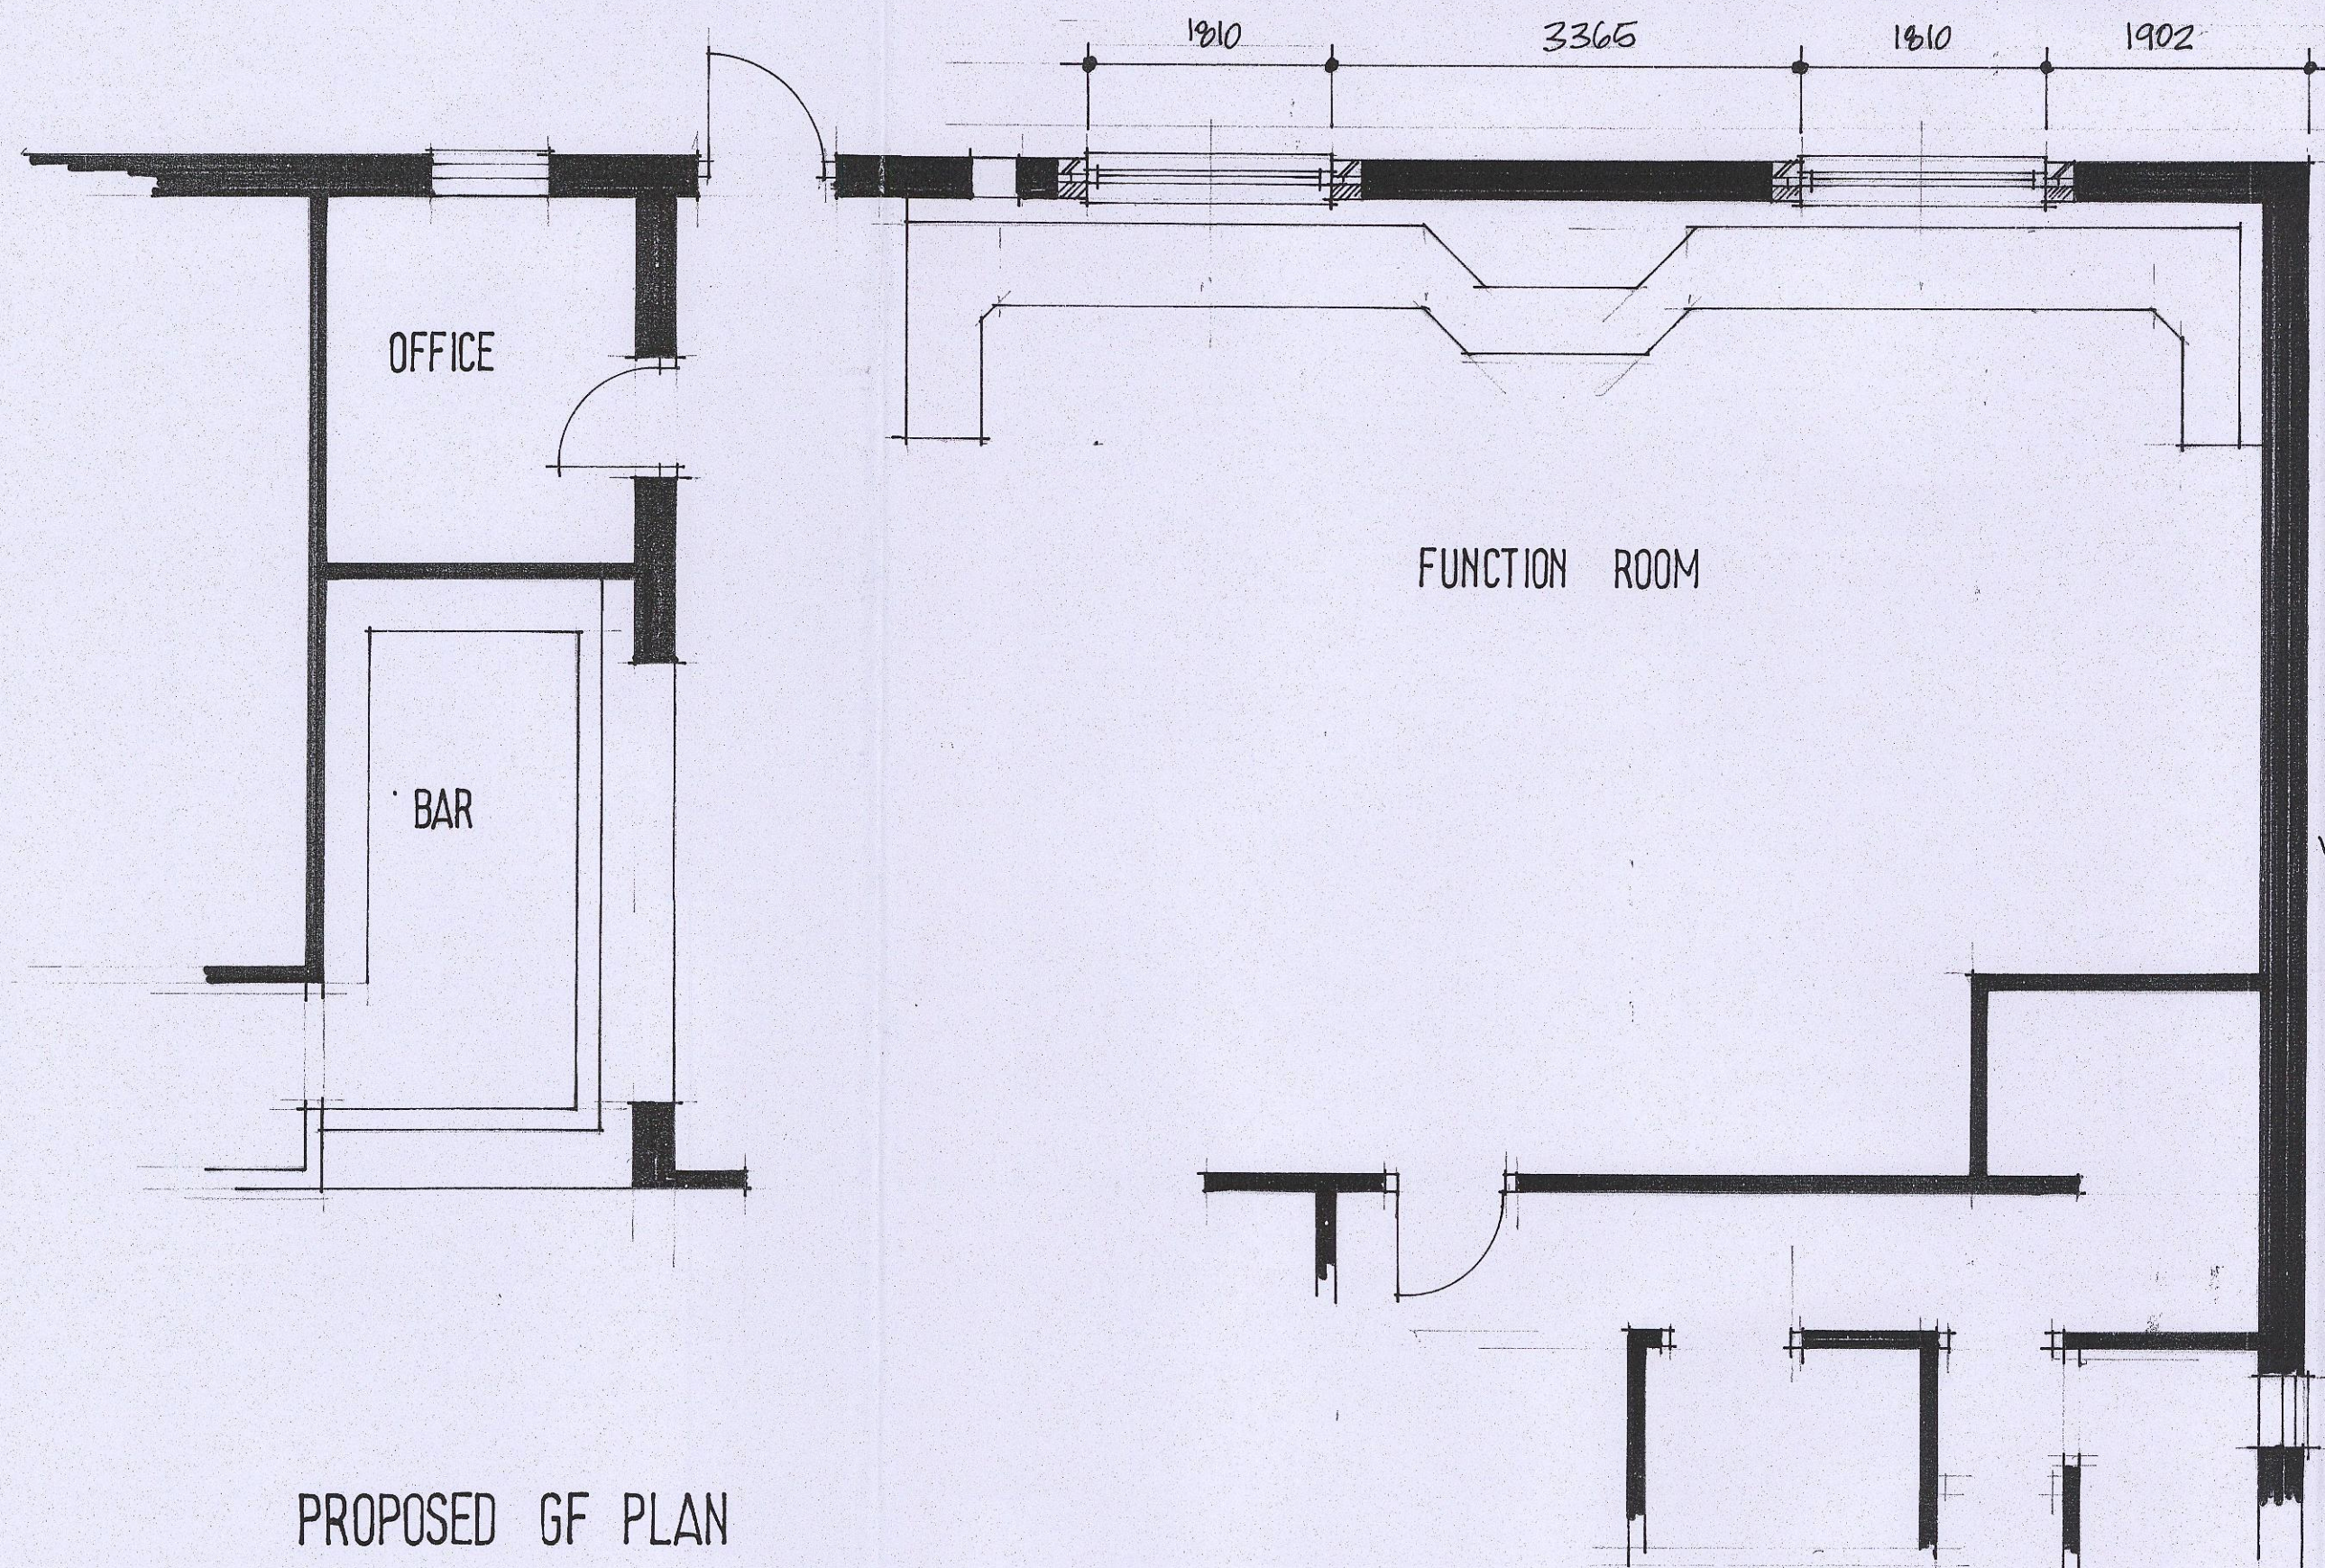


PROPOSED GF PLAN

BREAK THRO EXISTING WALLS & BULLS IN
 2 NO WINDOWS IN WOODGRAN UPVC TO
 MATCH EXISTING. DOUBLE GLAZED WITH 16MM
 AIR GAPS & LOW E COATING TO GIVE U VALUE
 OF NOT MORE THAN 2.0 W/M²K. FEATURES
 FITTED WITH TALKIE VENTS 800MM² AND
 OPENING VENTS AS SHOULD WITH DRAFT PROOFING.

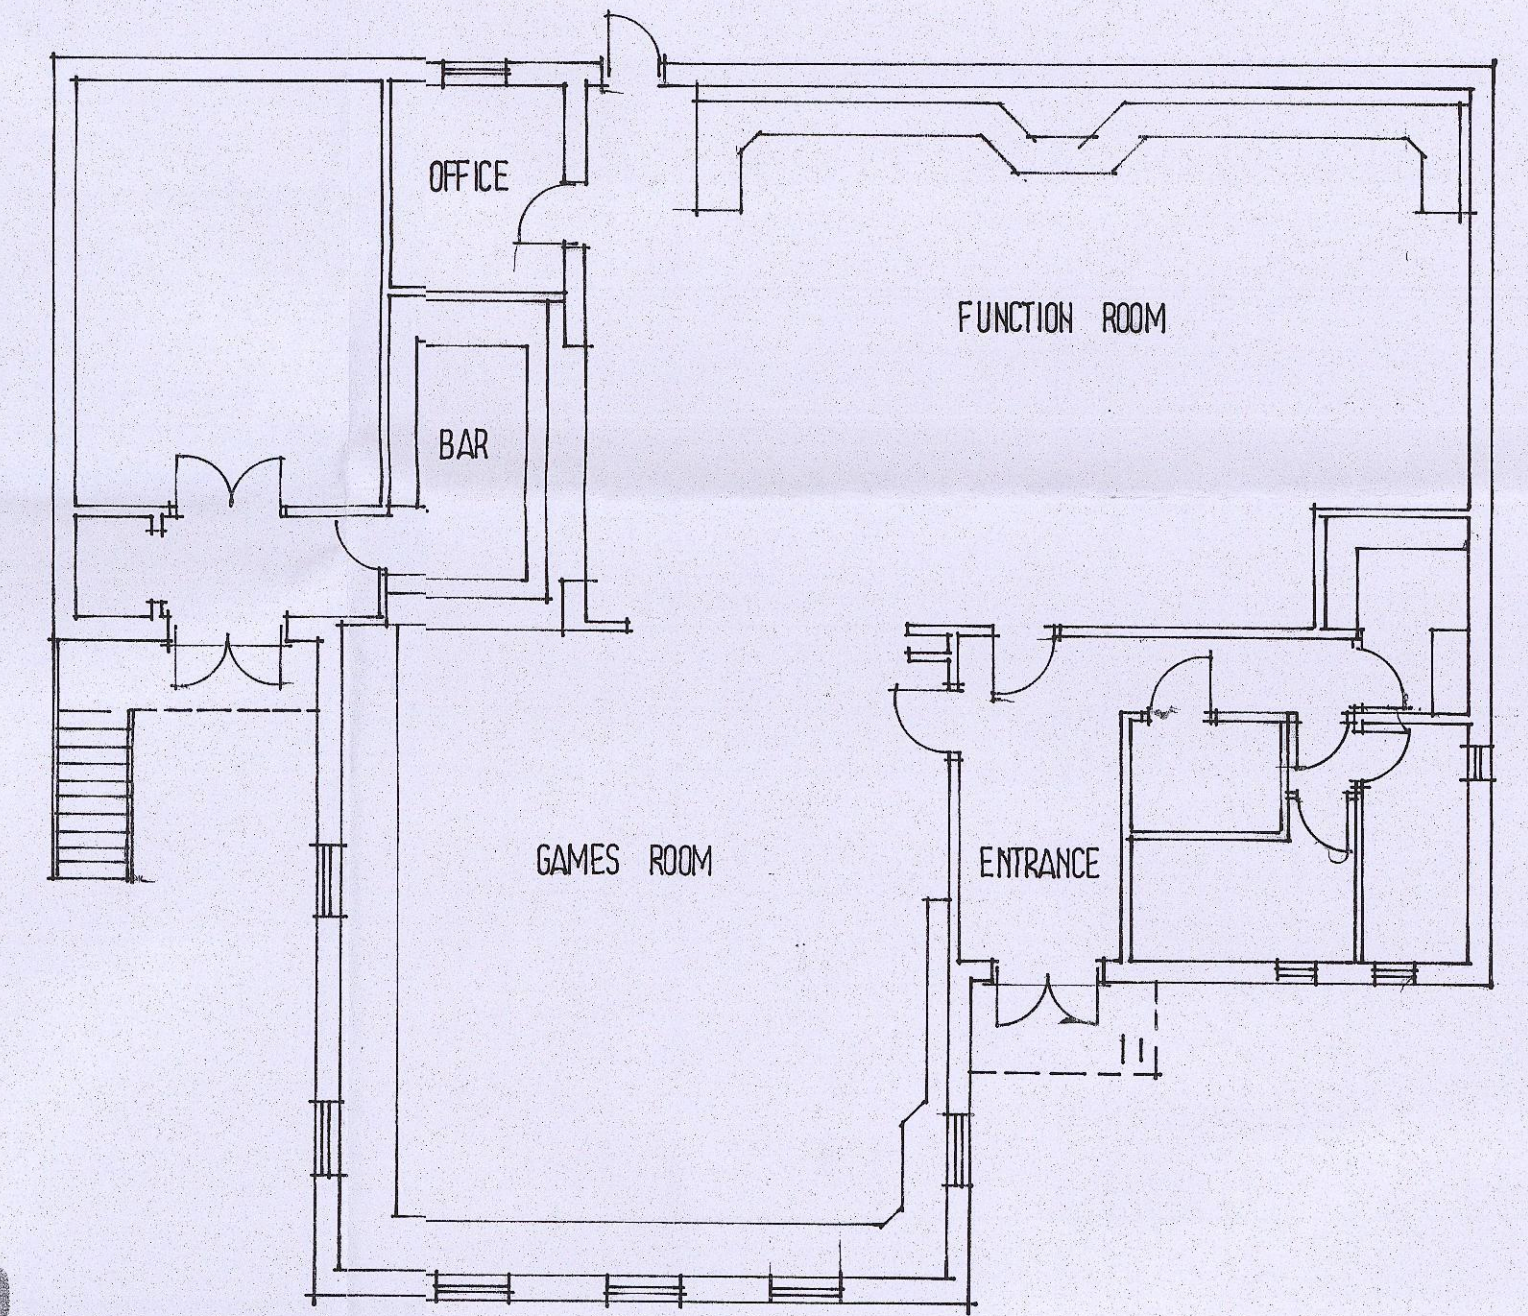

GROUND FLOOR PLAN

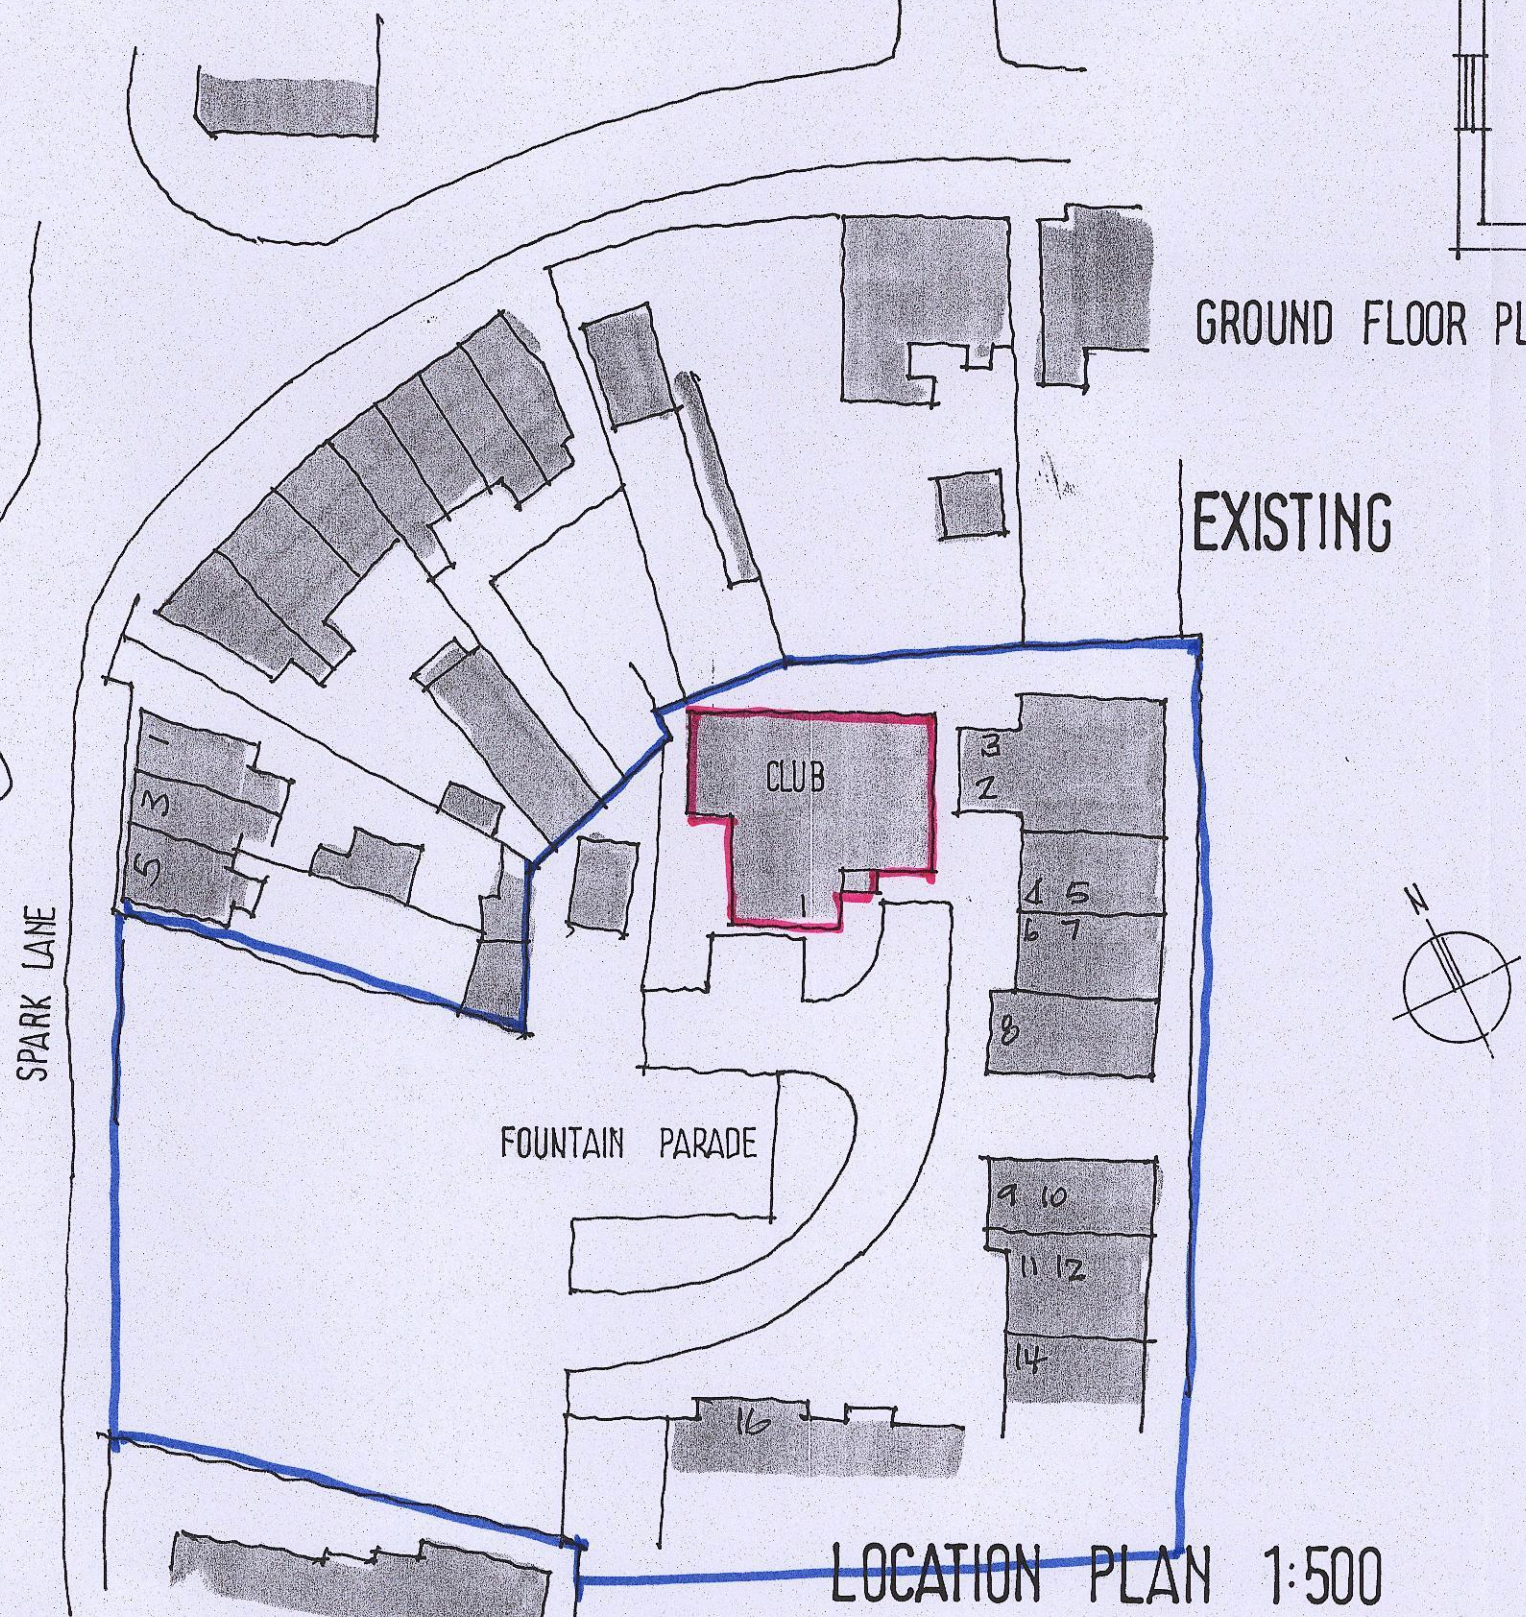

LOCATION PLAN 1:500

Ref.	Revision	Date

Client
F BOOKER COMMERCIAL LTD

Project
**CLUB PREMISES
 SPARK LAKE
 MAPPLEWELL**

Title
DETAILED PROPOSALS

Scale: 1:100 1:50 Drawn: SL
 Date: SEPT 13 Drawing No: U/5/1

BDS
 BUILDING DESIGN SERVICES
 15 Hunters Avenue Barnsley S70 6PL
 TEL: 01226 733224