




EXISTING FRONT ELEVATION
SCALE 1:100

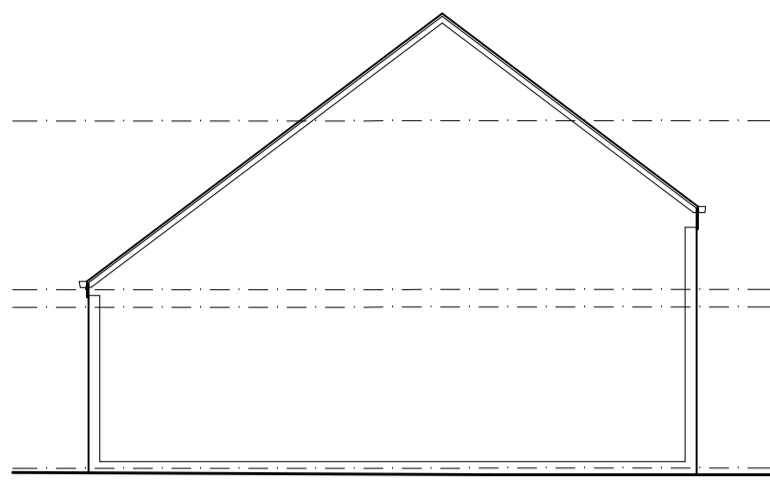



EXISTING SIDE ELEVATION
SCALE 1:100

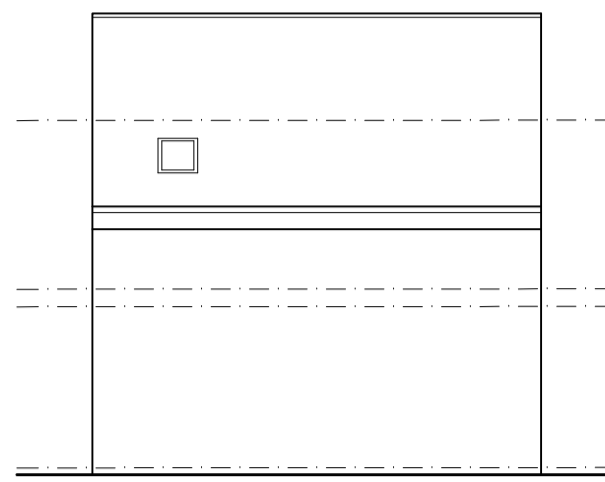

EXISTING REAR ELEVATION
SCALE 1:100

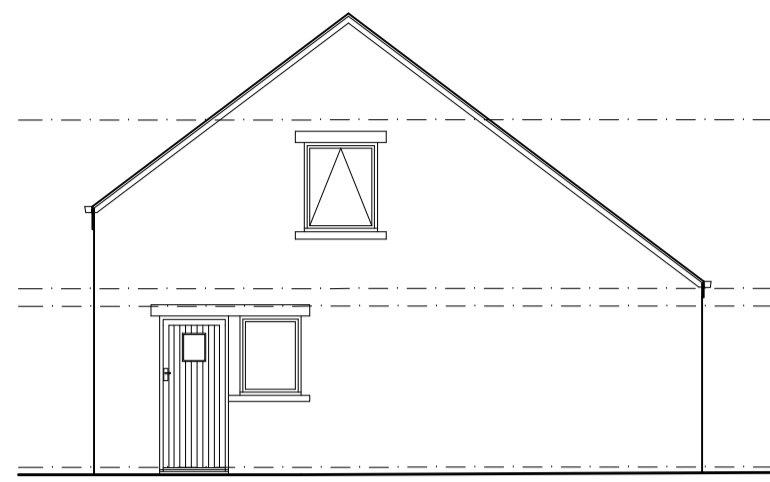


EXISTING SIDE ELEVATION
SCALE 1:100

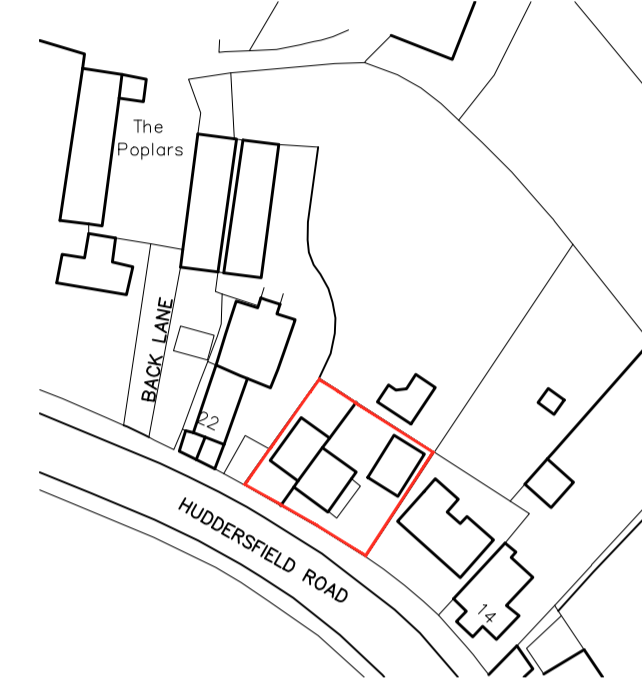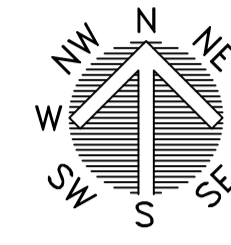


LOCATION PLAN
SCALE 1:1250




BLOCK PLAN
SCALE 1:500

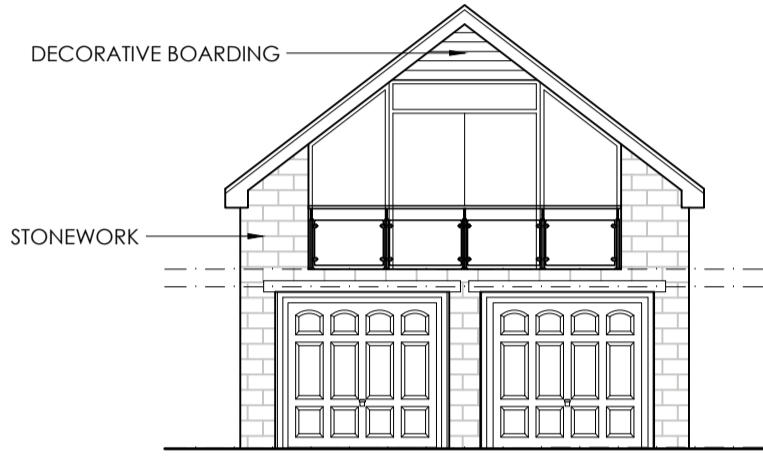


PROPOSED FRONT ELEVATION
SCALE 1:100

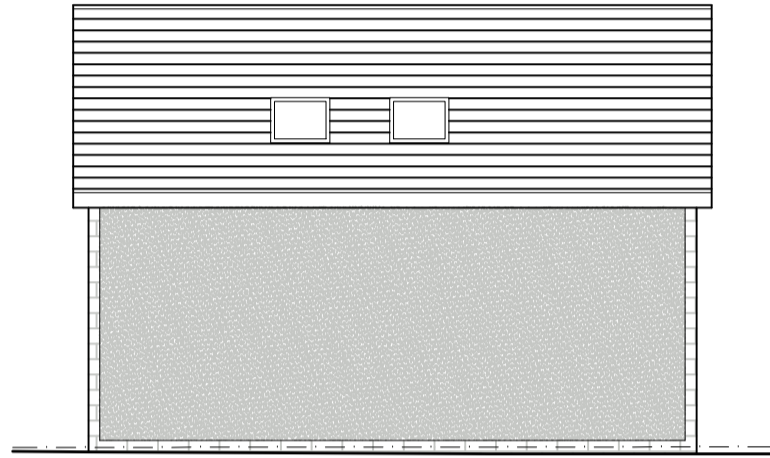


PROPOSED SIDE ELEVATION
SCALE 1:100

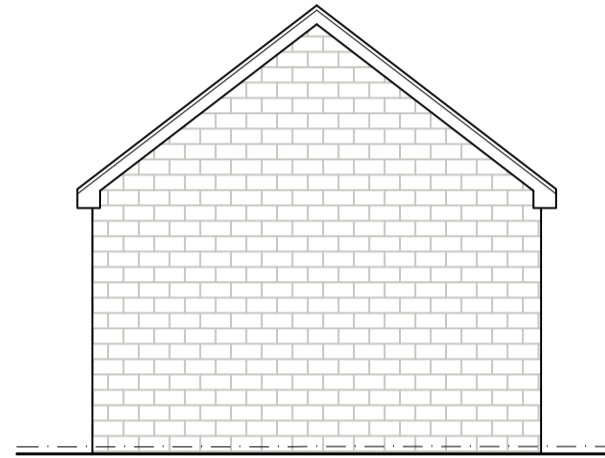


PROPOSED REAR ELEVATION
SCALE 1:100

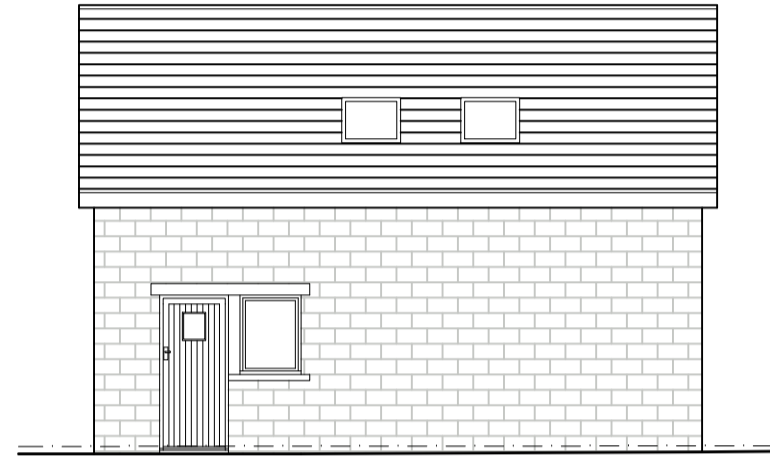



PROPOSED SIDE ELEVATION
SCALE 1:100

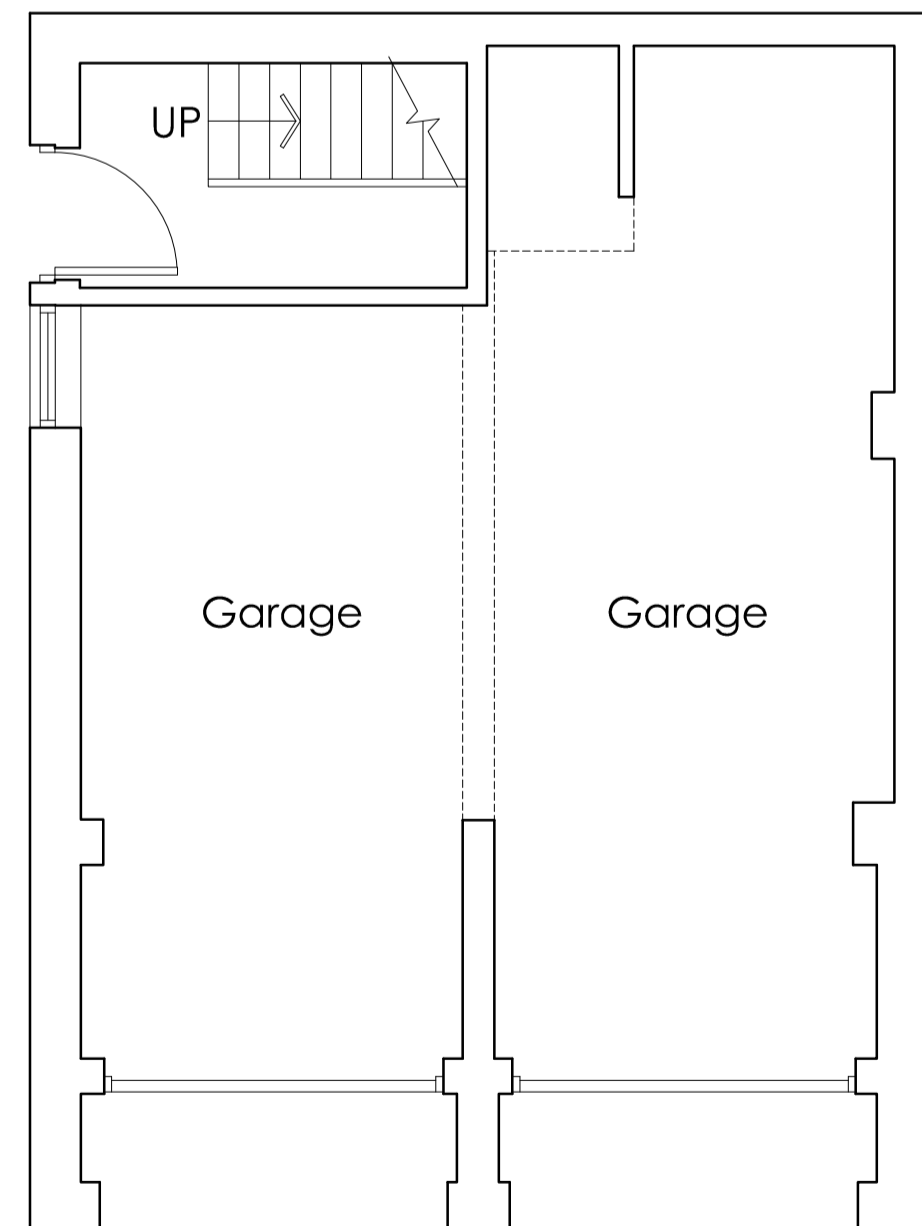


PROPOSED GROUND FLOOR PLAN
SCALE 1:50

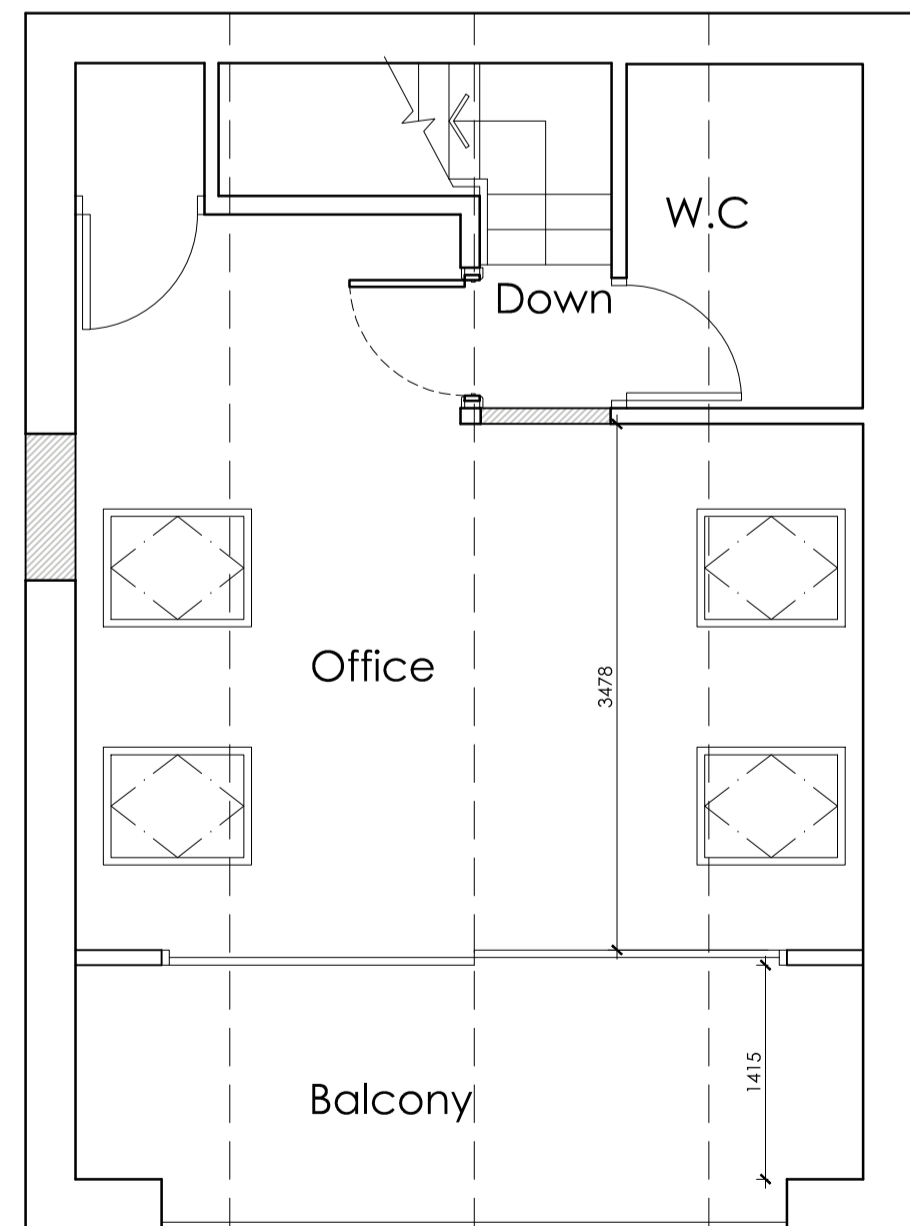

PROPOSED FIRST FLOOR PLAN
SCALE 1:50

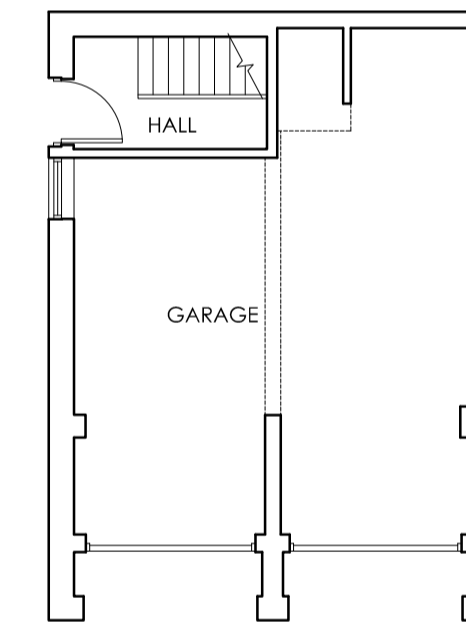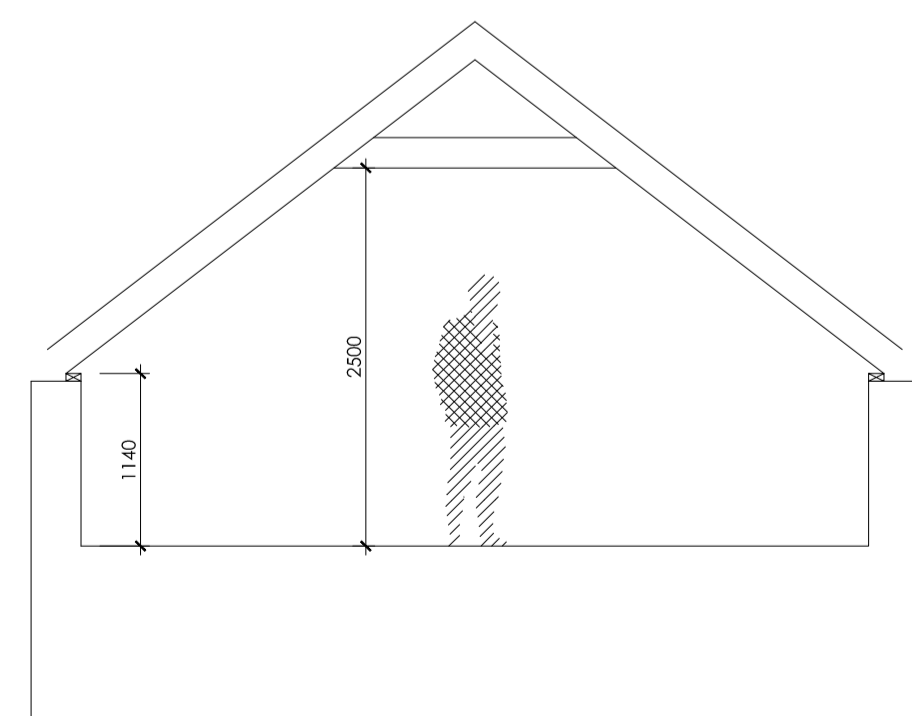

EXISTING GROUND FLOOR PLAN
SCALE 1:50

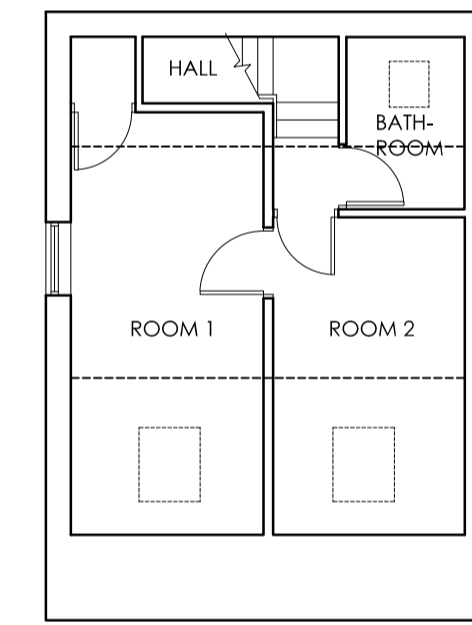

EXISTING FIRST FLOOR PLAN
SCALE 1:50

		OFFICE ONE, 34 VICTORIA ROAD, BARNSELY, S70 2BU		Phone: 01226 208482 Email: info@whiteaguspartnership.co.uk Web: www.whiteaguspartnership.co.uk	
ARCHITECTURAL SERVICES					
Project: PROPOSED EXTENSION AT 18-20 HUDDERSFIELD ROAD, INGSBIRCHWORTH PENISTONE, S73 7GF			Client: MR P. DOLAN		
Drawing Title: PLANS AND ELEVATIONS		Date: JUNE 2021		Scale: 1:50 & 1:100 @ A1	
Ref: 21-042		Dwg. No. 01		Rev. A	
Date	Suffix	Description	Date	Suffix	Description
30/07/2021	A	REVISED TO CLIENTS REQUIREMENTS			