


Information within this drawing is not necessarily produced to scale. Always use figured dimensions and co-ordinates - if in doubt, ask.

NOTES

1. This drawing is to be read in conjunction with all relevant Eastwood & Partners drawings prefixed 36186 as well as all relevant Barratt Homes planning layouts and house type drawings.
2. Drainage layout shown is indicative only and subject to connection level to the existing sewers and agreement with the adopting Authority
3. All sewers should be taken as 150mm diameter unless otherwise noted.
4. Only major retaining structures are shown and allowance should be made generally across the site for additional walls/underbuild up to 600mm in height.

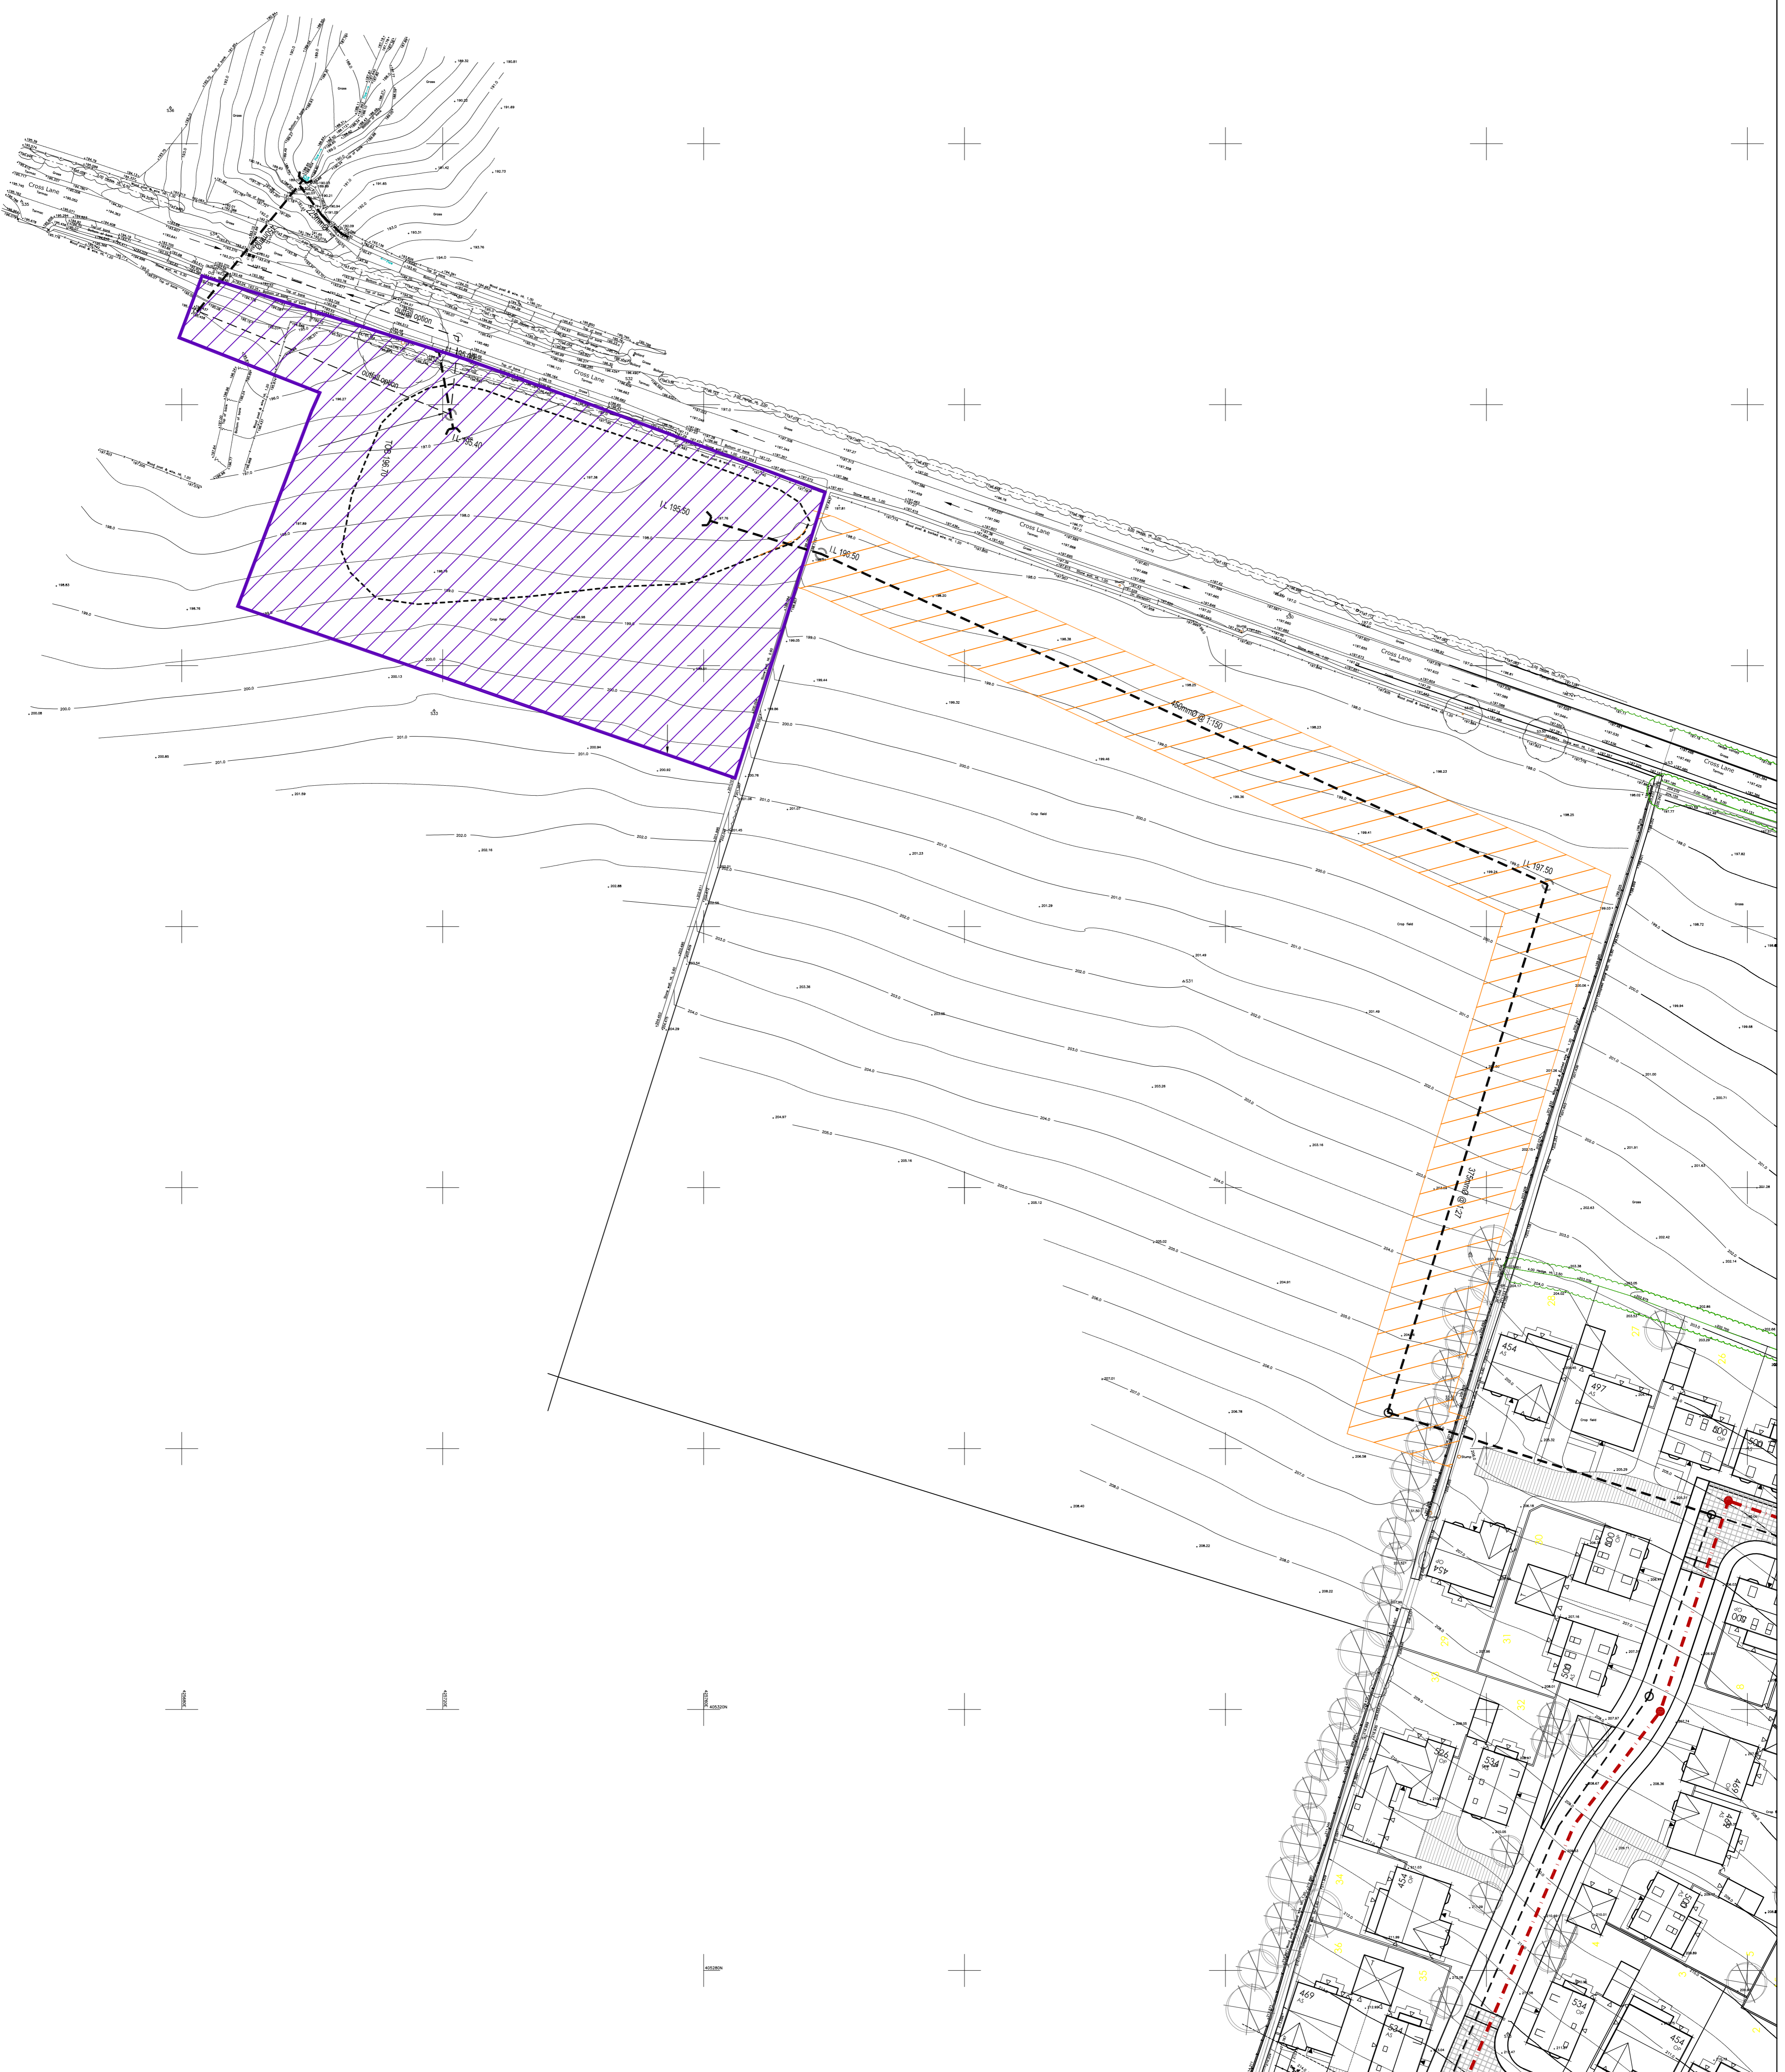

B	Latest planning layout added, Drainage updated to suit.	CH	PR	24.06.14
A	First Issue.			
REV	DESCRIPTION	SIG	CHK	DATE

BARRATT HOMES

CHURCH LANE, HOYLANDSWAINE

EASEMENTS AND LAND TAKE PLAN

Eastwood & Partners
 CONSULTING ENGINEERS
 St. Andrew's House
 23 Kingfield Road
 Sheffield
 S11 9AS
 Tel 0114 255 4554
 Fax 0114 255 4330
 mail@eastwoodandpartners.com
 www.eastwoodandpartners.com



DRAWING STATUS		DRAWING NUMBER		REV
1:500	PRELIMINARY	36186/008	B	
DRAWN	CHECKED	DATE	DRAWING NUMBER	REV
RJ	CH	14.04.14	36186/008	B