




GROUND FLOOR PLAN

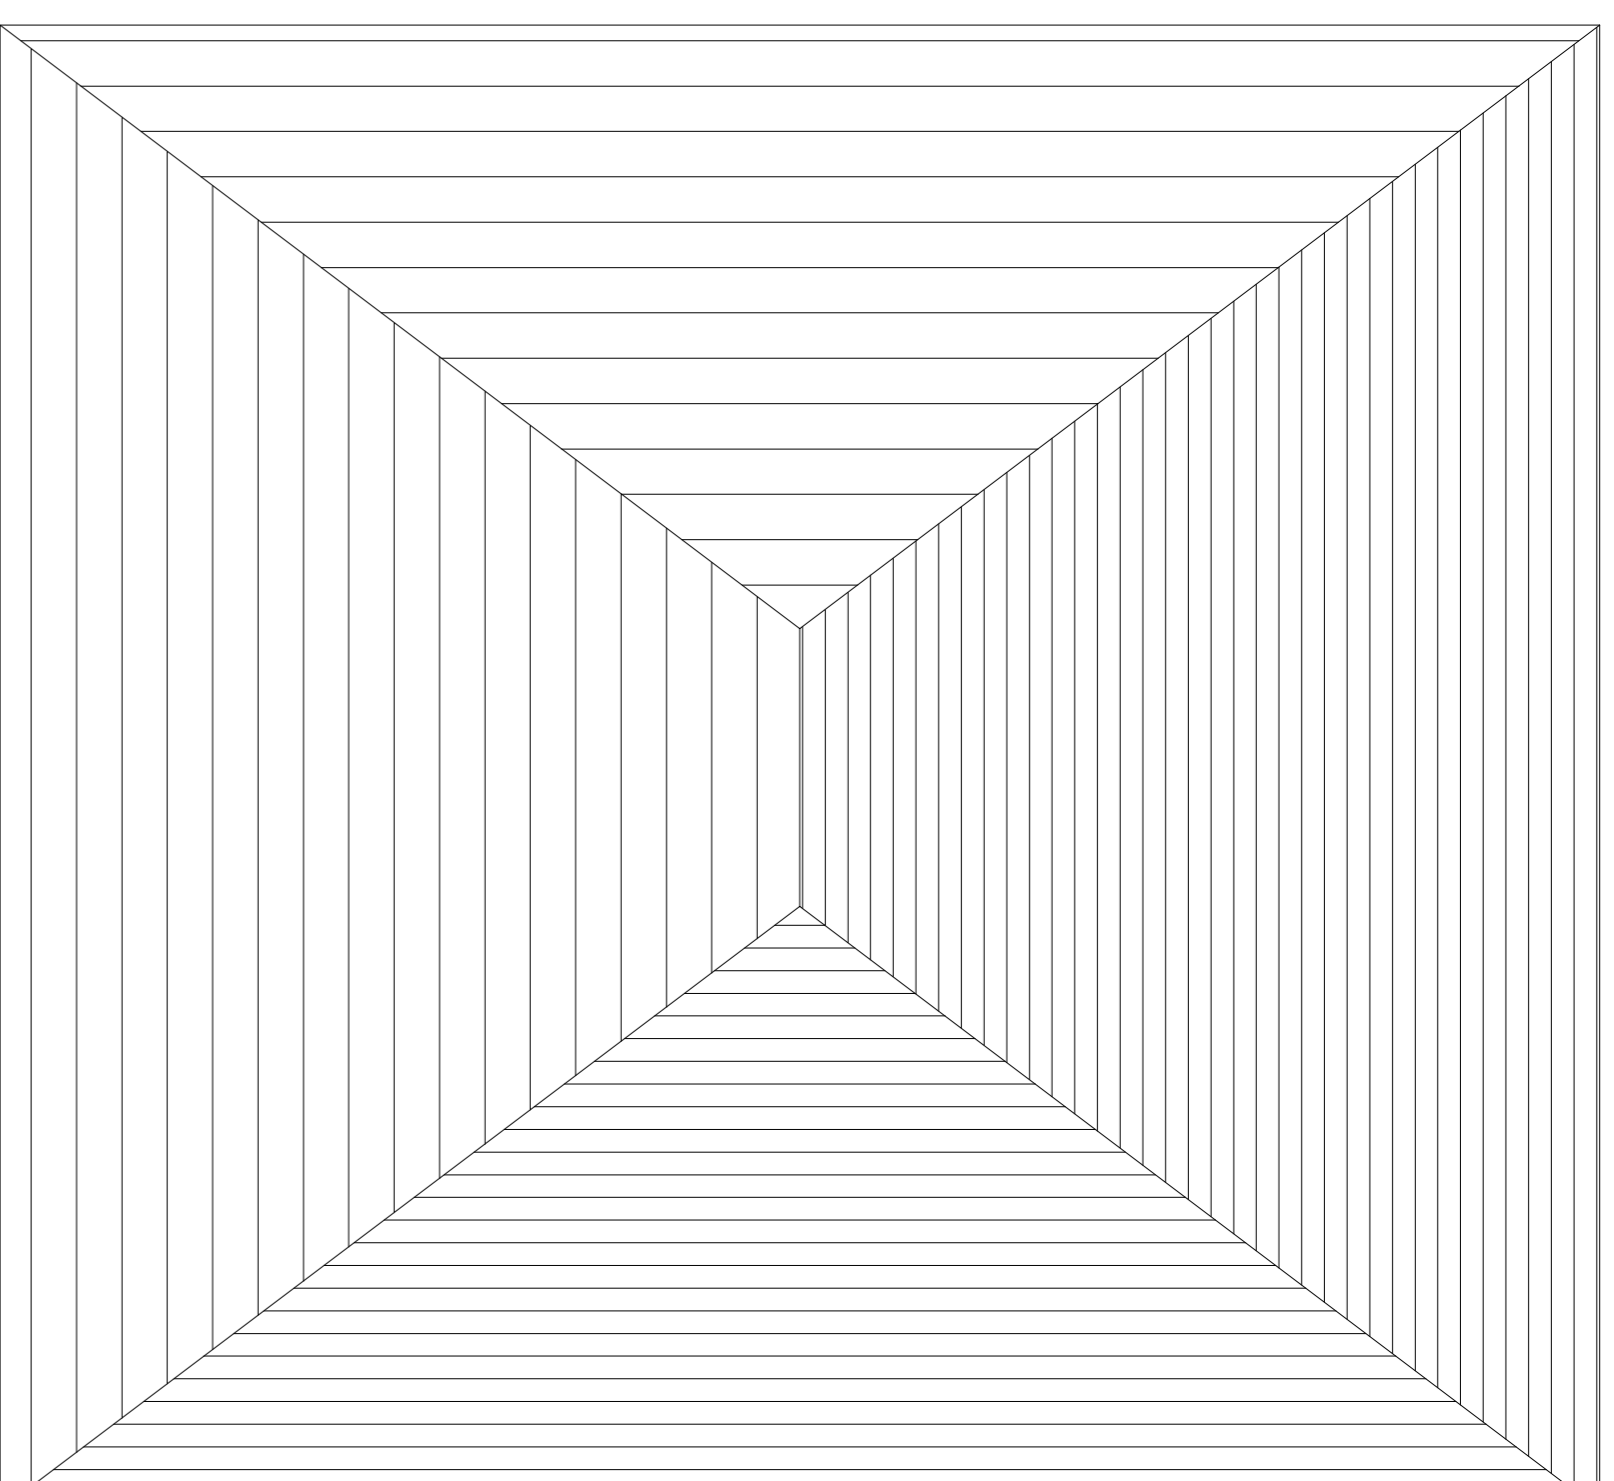


GROUND FLOOR PLAN

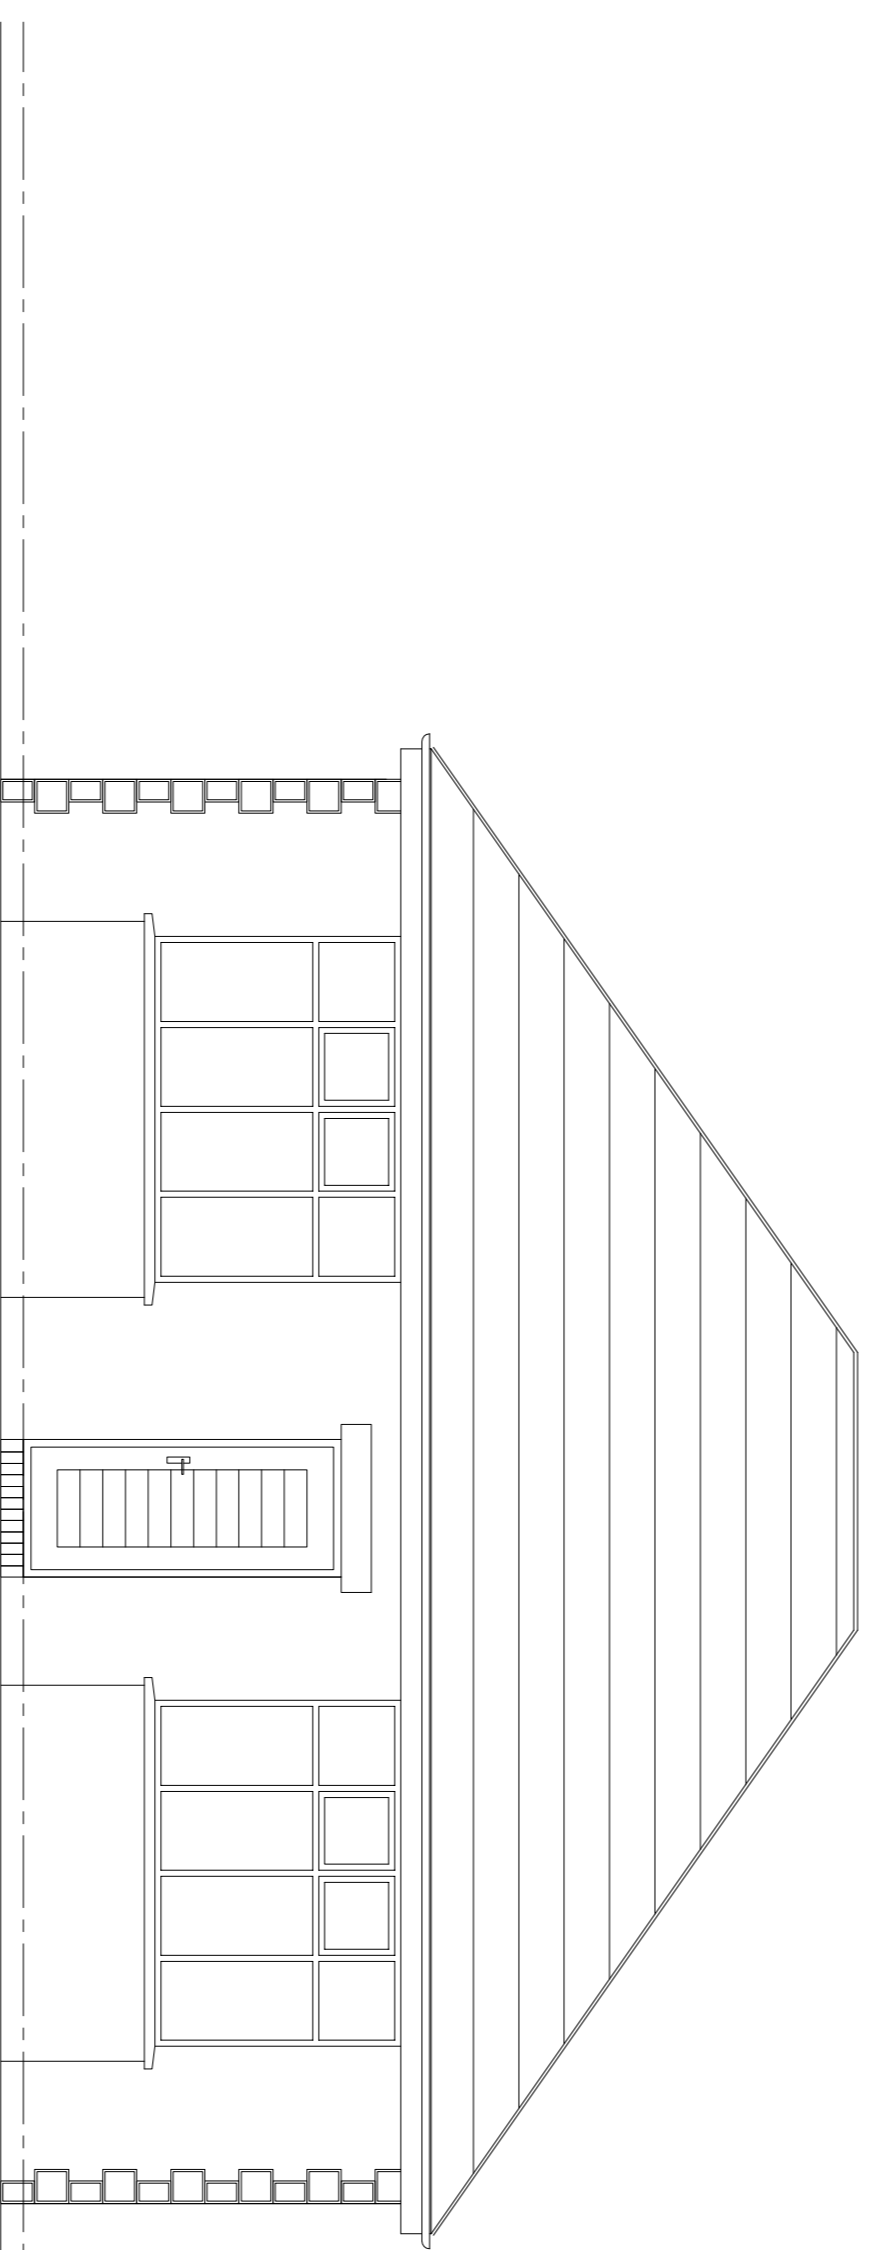


FRONT ELEVATION

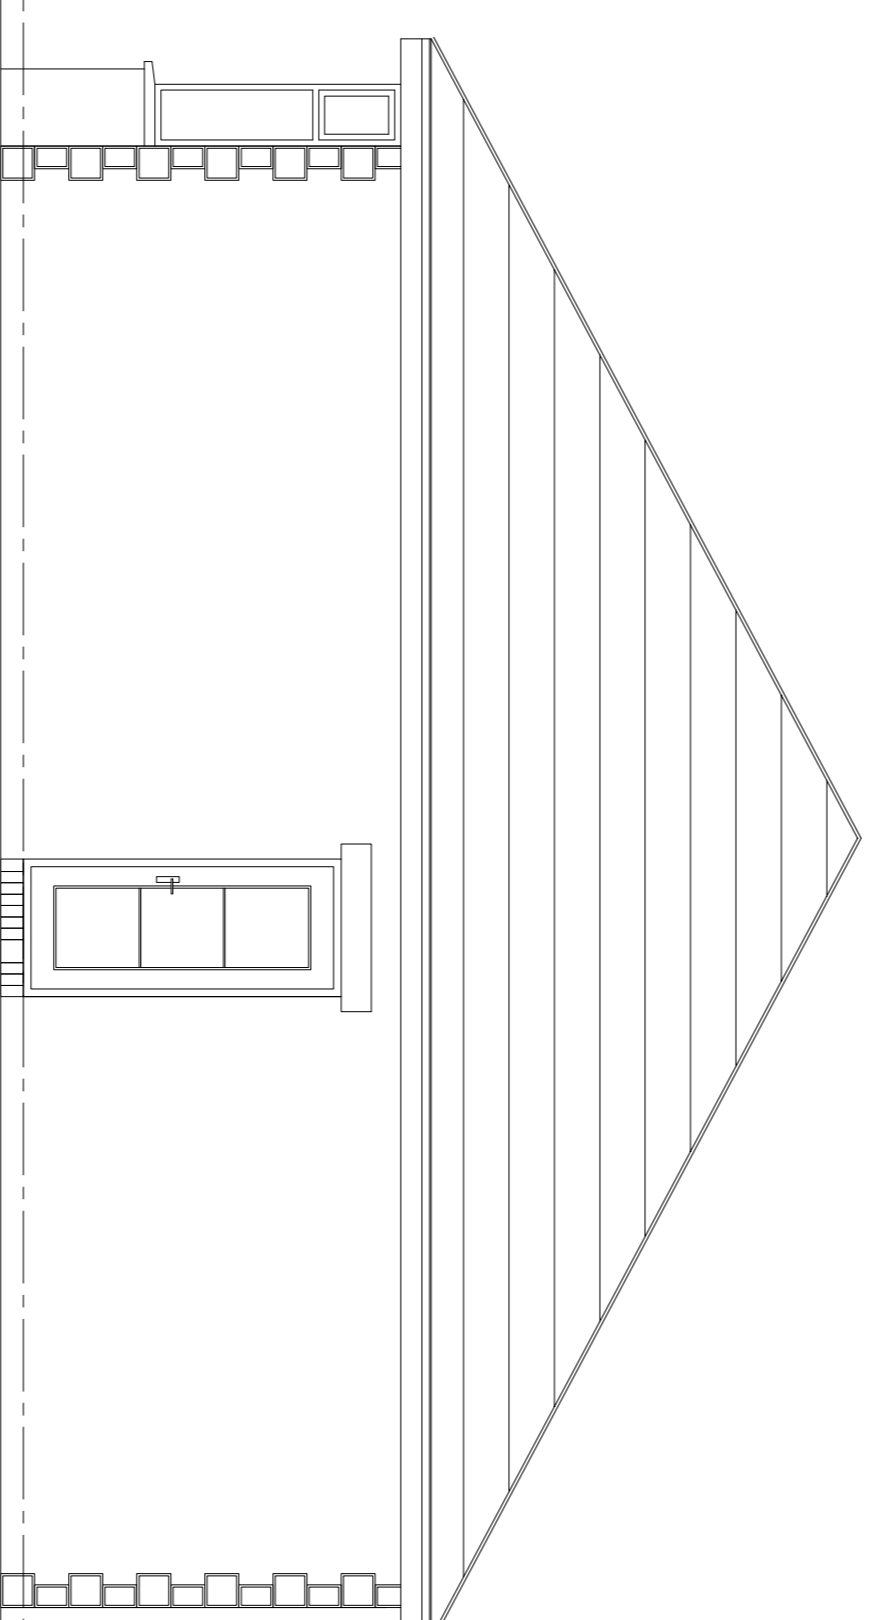

SIDE ELEVATION

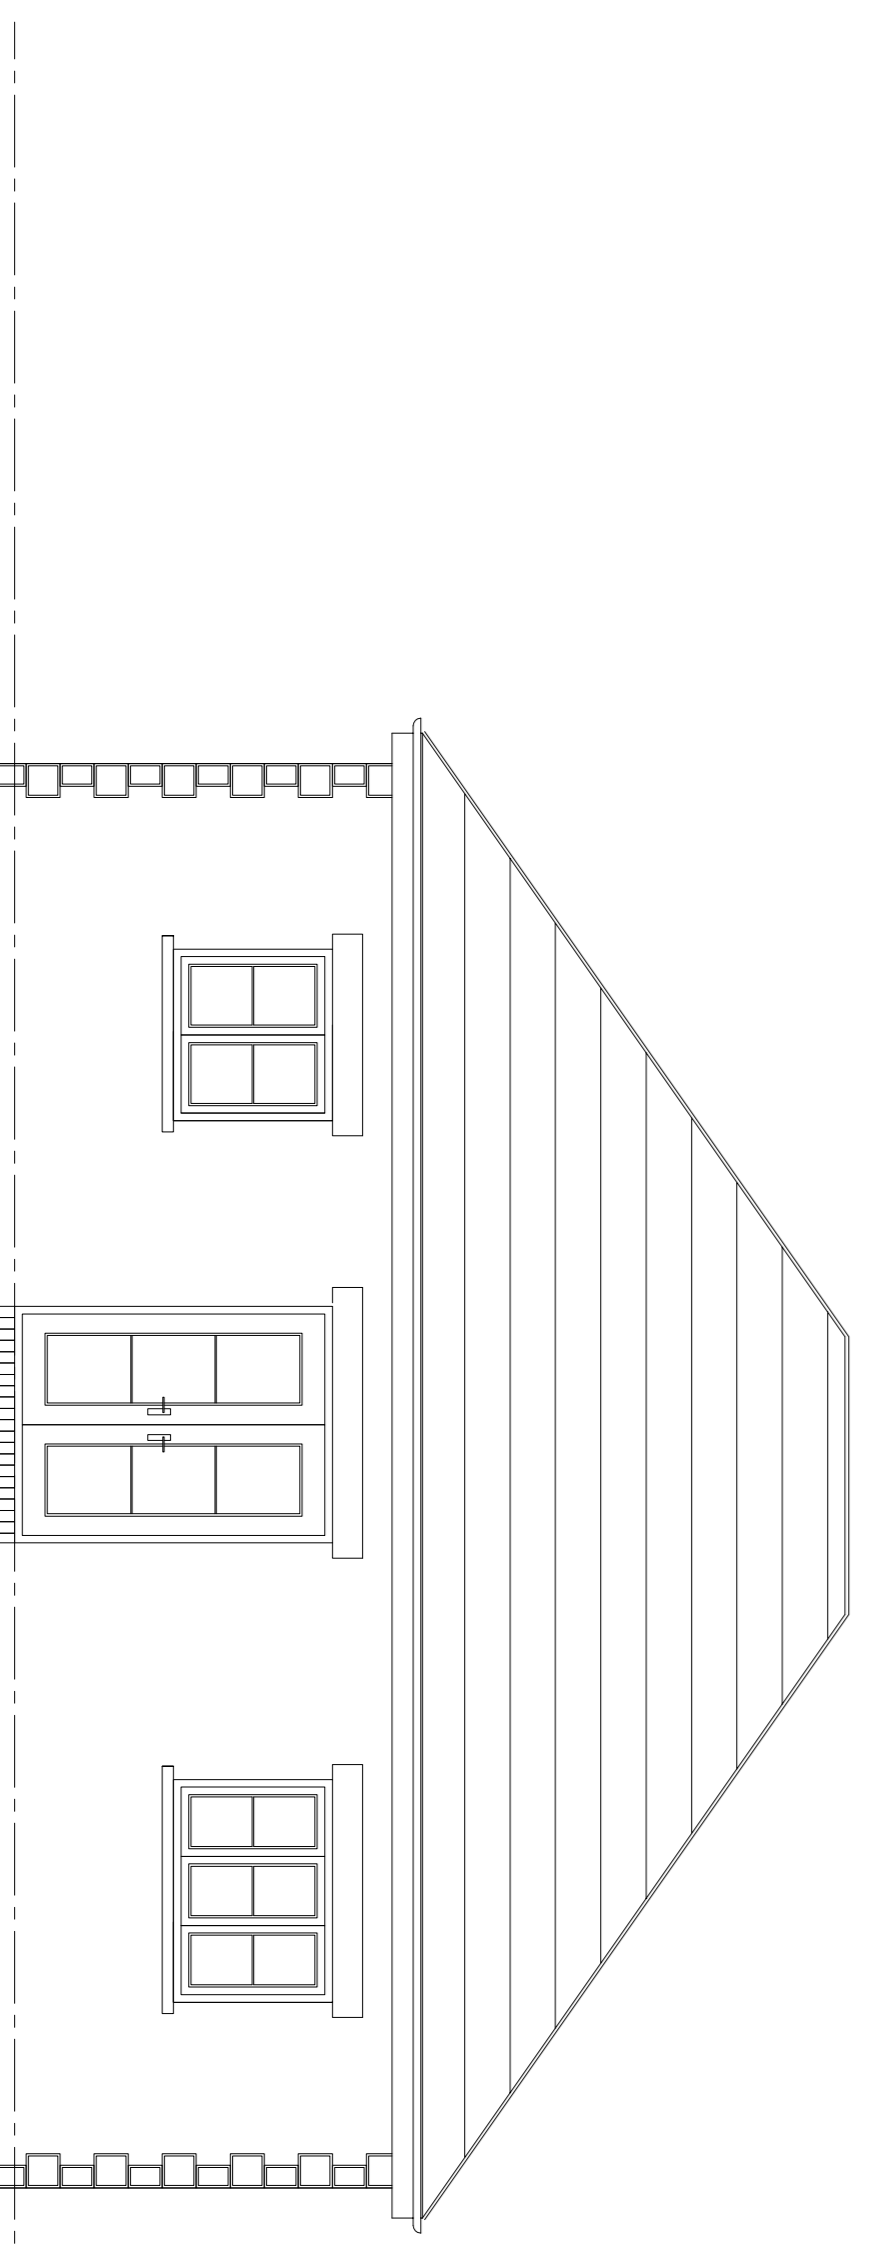

REAR ELEVATION

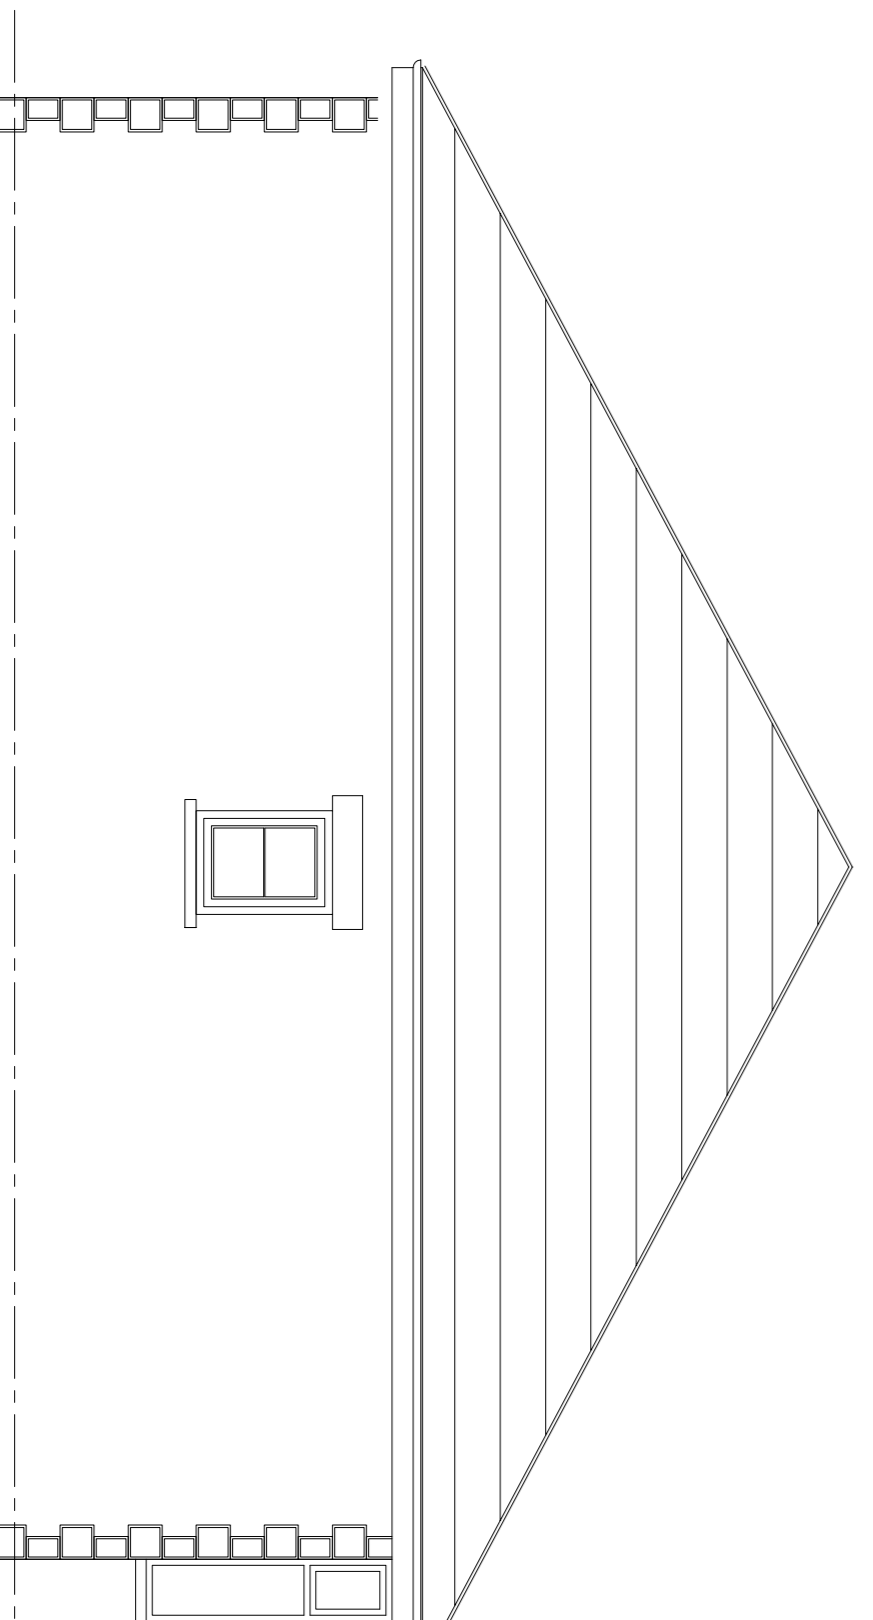

SIDE ELEVATION



Coda Studios Ltd
 Hope Works, 25 Montery Street,
 Sheffield, S3 8EL
 T: 0114 2798003 F: 0114 2798004
 email: info@coda studios.co.uk

Client: Mr Connor

Job: 4B Cliffe Close

Proposed Bungalow

PROPOSED PLANS & ELEVATIONS

DRAWN	CHECKED	DATE	SCALE	A3 ISSUE	A1 ISSUE
MB		10/2010	1:100	1:50	
REVISION		DRAWING STATUS	DRAWING NUMBER		
		Planning	1782 - 004		

© COPYRIGHT EXISTS ON THE DESIGN AND INVENTION SHOWN ON THIS DRAWING. No part of this drawing may be reproduced, stored in a retrieval system, or transmitted in any form or by any means, electronic, mechanical, photocopying, recording, or by any information storage and retrieval system, without the prior written permission of the Architect. All dimensions are to be scaled from the drawing. Architect to be notified of any discrepancies in dimensions immediately.