


PROPOSED FRONT ELEVATION
SCALE 1:100

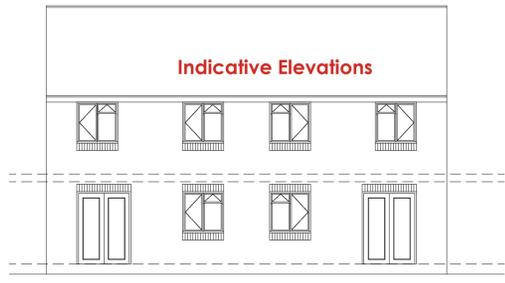

PROPOSED SIDE ELEVATION
SCALE 1:100



PROPOSED REAR ELEVATION
SCALE 1:100




PROPOSED SIDE ELEVATION
SCALE 1:100




LOCATION PLAN
SCALE 1:1250

SITE PLAN
SCALE 1:200

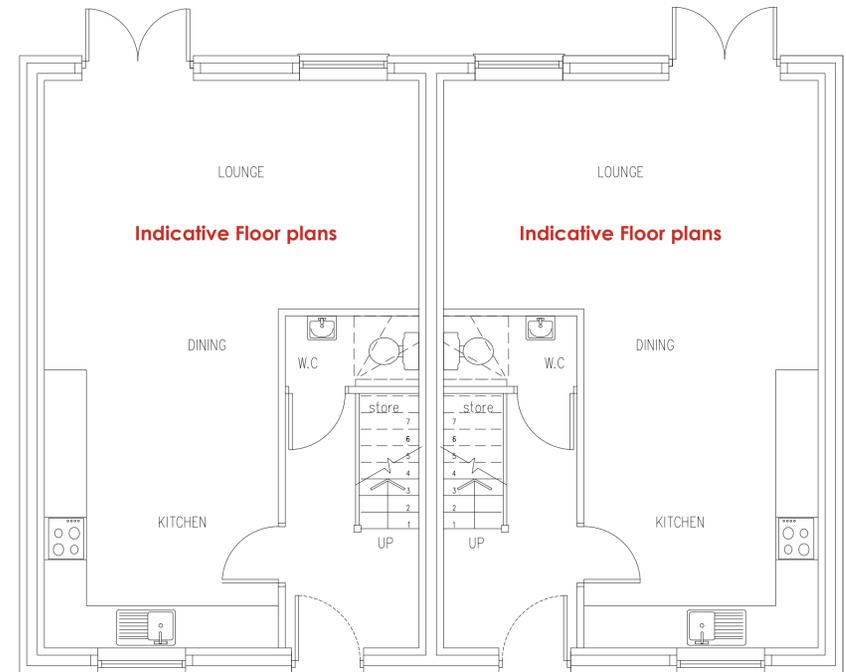

PROPOSED GROUND FLOOR PLAN
SCALE 1:50

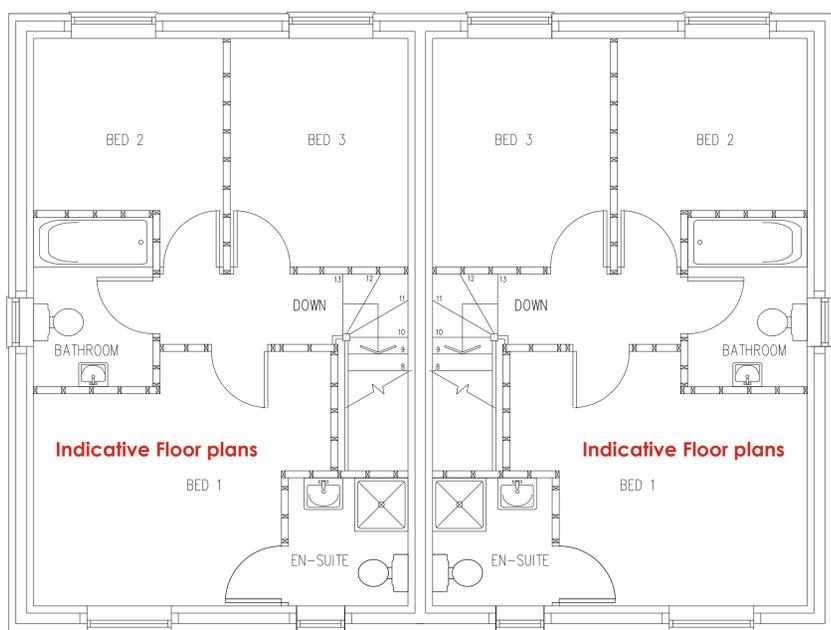

PROPOSED FIRST FLOOR PLAN
SCALE 1:50

		OFFICE ONE, 34 VICTORIA ROAD, BARNESLEY, S70 2BU		Phone: 01226 208482 Email: info@whiteaguspartnership.co.uk Web: www.whiteaguspartnership.co.uk	
ARCHITECTURAL SERVICES			Project: RESIDENTIAL DEVELOPMENT AT LAND ADJ 31 MANSFIELD ROAD ATHERSLEY, BARNESLEY		
Drawing Title: PLANS & ELEVATIONS			Client: MR JAMES CONNORS		
Date: 20-06-25		Date: SEPTEMBER 2025		Scale: 1:50 @ A1	
Ref: 20-061		Dwg. No.: 05		Rev.: 	
Date	Suffix	Description	Date	Suffix	Description