



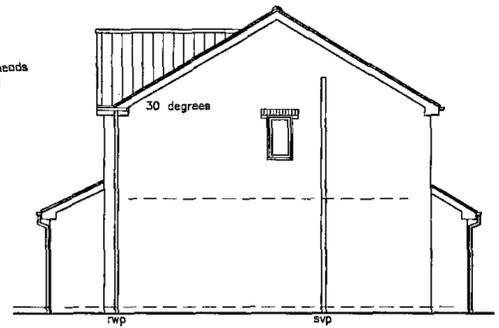


EAST ELEVATION

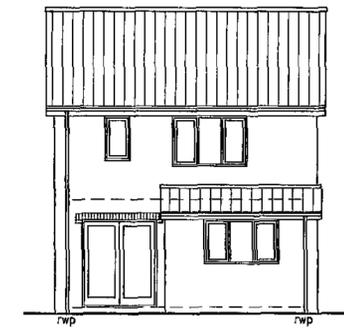


NORTH ELEVATION




WEST ELEVATION

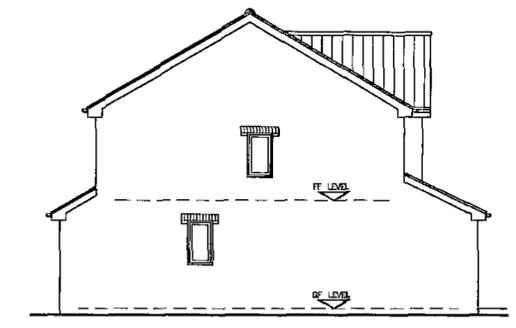

SOUTH ELEVATION

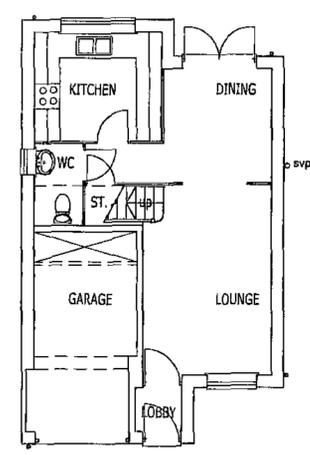

GROUND FLOOR PLAN

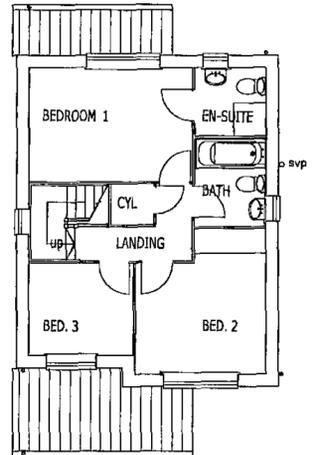

FIRST FLOOR PLAN

HOUSE TYPE 1 (PLOTS 1,2 & 3)

Barnsley Metropolitan
Borough Council
?? DEC 2008
Corporate Mail Room



1. THIS DRAWING AND THE COPYRIGHTS AND PATENTS THEREON ARE THE PROPERTY OF NUTTALL YARWOOD & PARTNERS LIMITED (REGISTERED IN ENGLAND AND WALES No. 041239) AND MAY BE USED OR REPRODUCED ONLY UNDER CONTRACT.
2. CONTRACTORS AND SUB-CONTRACTORS MUST CHECK AND AGREE ALL DIMENSIONS BEFORE PROCEEDING WITH DRAWINGS OR COMMENCING WORK ON SITE.
3. CONTRACTORS ARE RESPONSIBLE FOR INFORMING THE ARCHITECT OF ANY DISCREPANCY OCCURRING ON THIS DRAWING OR BETWEEN THIS DRAWING AND OTHER RELATED DOCUMENTS ISSUED UNDER THE STANDARD TERMS OF CONTRACT IN RESPECT OF THE WORK.
4. METRIC DIMENSIONS ONLY ARE TO BE USED FROM THIS DRAWING IF IN ANY DOUBT ASK FOR CLARIFICATION.

Notes

Revisions					
Date	Suffix	Description	Date	Suffix	Description

NUTTALL YARWOOD & PARTNERS LIMITED
CHARTERED ARCHITECTS
120 Main Street, Barnsley, Yorkshire, S70 3BA. Tel: 01432 200771 Fax: 01432 200809 e-mail: nyp.barnsley@btconnect.com
120 Main Street, Barnsley, Yorkshire, S70 3BA. Tel: 01432 200771 Fax: 01432 200809 e-mail: nyp.barnsley@btconnect.com



Project: PROPOSED RESIDENTIAL DEVELOPMENT
LAND OFF THE WALK
BIRNELL, BARNESLEY

Client: WENTWORTH CASTLE ESTATE

Drawing Title: HOUSE TYPE 1


Date: DEC. 08 Scale: 1:100 @ A2

Ref: 39/14 Dwg. No: P2 Rev.

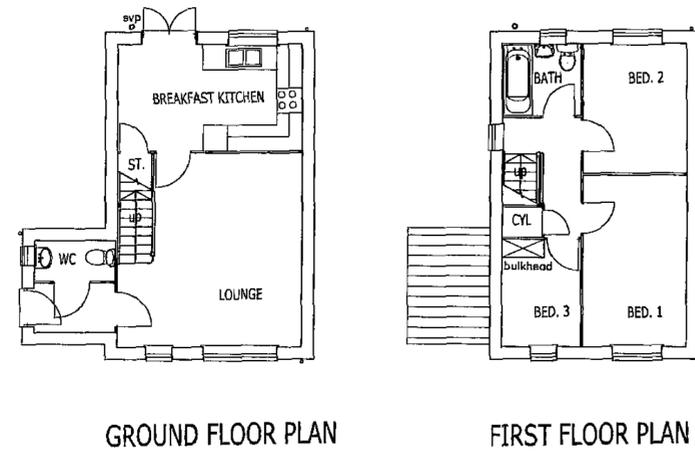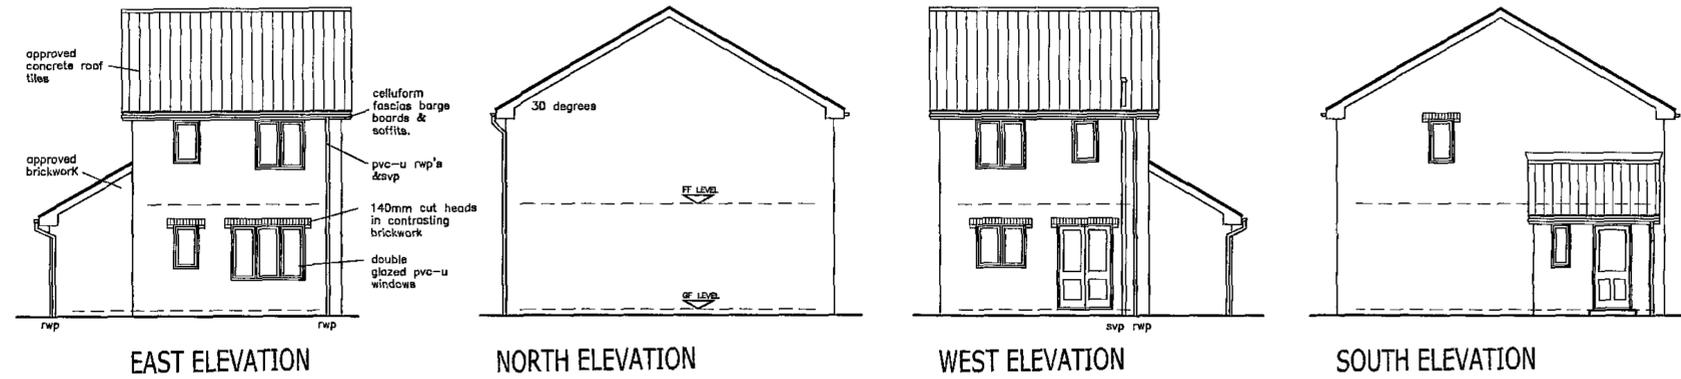

HOUSE TYPE 2 (PLOT 4)

Barnsley Metropolitan
Borough Council
?? DEC 2008
Corporate Mail Room

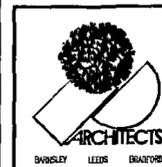

1. THIS DRAWING AND THE COPYRIGHT AND PATENTS THEREIN ARE THE PROPERTY OF NUTTALL YARWOOD & PARTNERS LIMITED REGISTERED IN ENGLAND AND WALES INCORPORATED AND MAY BE USED OR REPRODUCED ONLY UNDER CONTRACT.
2. CONTRACTORS AND SUB-CONTRACTORS MUST CHECK AND AGREE ALL DIMENSIONS BEFORE PROCEEDING WITH WORK ON SITE.
3. CONTRACTORS ARE RESPONSIBLE FOR VERIFYING THE ACCURACY OF ANY DIMENSIONS DISCOVERED ON THE DRAWING OR BETWEEN THE DRAWING AND ANY OTHER RELATED DOCUMENTS ISSUED UNDER THE CHAIN OF CUSTODY IN RESPECT OF THE WORK.
4. WRITTEN DIMENSIONS ONLY ARE TO BE USED FROM THIS DRAWING IF IN ANY DOUBT ASK FOR CLARIFICATION.

Notes


Revisions

Date	Suffix	Description	Date	Suffix	Description


NUTTALL YARWOOD & PARTNERS LIMITED CHARTERED ARCHITECTS The Grove, High Street, Barnsley, S10 3RD. Tel: 01225 206771 Fax: 01225 206988 e-mail: ny@nuttall.com	
Project: PROPOSED RESIDENTIAL DEVELOPMENT LAND OFF THE WALK BIRNWOOD, BARNESLEY	Client: WENTWORTH CASTLE ESTATE
Drawing Title: HOUSE TYPE 2	Date: DEC 08 Scale: 1:100 @ A2
Ref: 39/14	Dep. No: P3 Rev:




FRONT ELEVATION 1:100

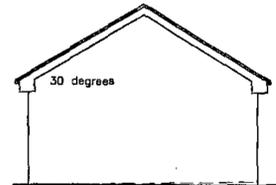


SIDE ELEVATIONS 1:100

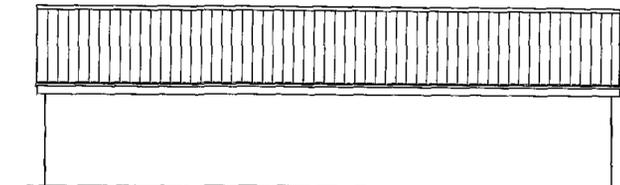

REAR ELEVATION 1:100

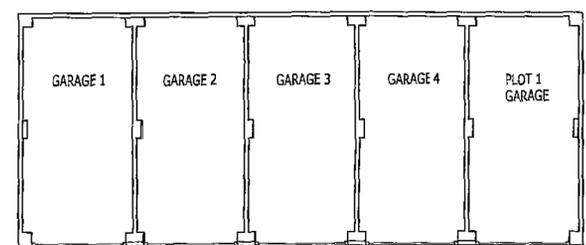


PLAN 1:100

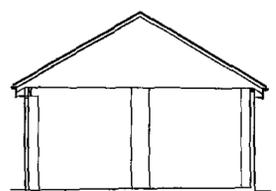


TYPICAL SECTION 1:100


GARAGE BLOCK 1

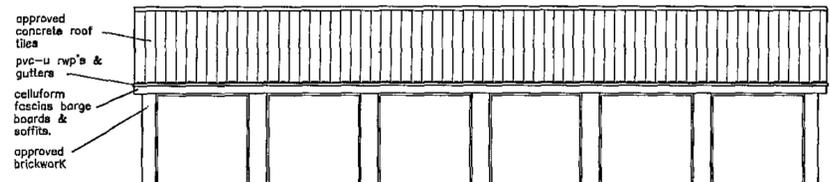


FRONT ELEVATION 1:100

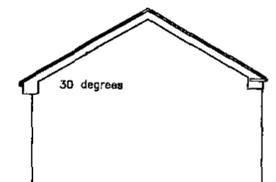


SIDE ELEVATIONS 1:100

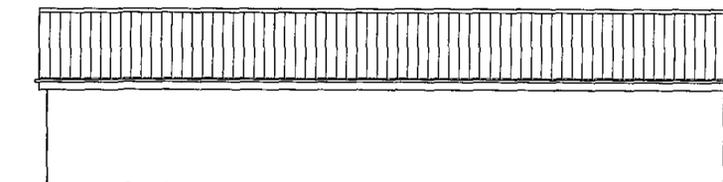

REAR ELEVATION 1:100

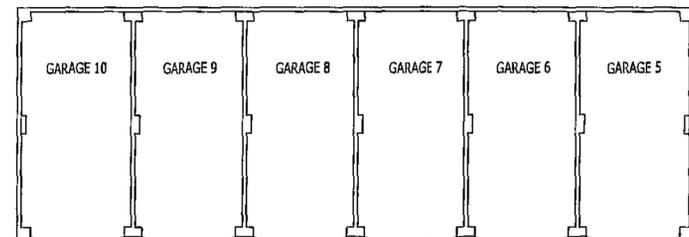


PLAN 1:100

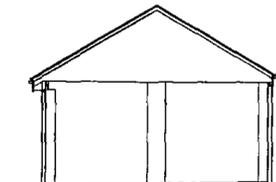

TYPICAL SECTION 1:100

GARAGE BLOCK 2

Barnsley Metropolitan
Borough Council
22 DEC 2008
Corporate Mail Room

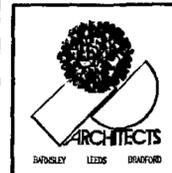

1. THIS DRAWING AND THE COPYRIGHT AND PATENTS THEREON ARE THE PROPERTY OF NUTTALL YARWOOD & PARTNERS LIMITED (INCORPORATED IN ENGLAND AND WALES NO. 4431336) AND MAY BE USED OR REPRODUCED ONLY UNDER CONTRACT.

2. CONTRACTORS AND SUB-CONTRACTORS MUST CHECK AND AGREE ALL DIMENSIONS BEFORE PROCEEDING WITH WORK OR COMMENCING WORK ON SITE.

3. CONTRACTORS ARE RESPONSIBLE FOR INTERFERING THE ACCURACY OF ANY DIMENSIONS INDICATED ON THIS DRAWING OF BELIEVING THIS DRAWING HAS ANY OTHER RELATED DOCUMENTS UNDER THE STANDARD FORM OF CONTRACT IN RESPECT OF THE WORK.

4. WRITTEN DIMENSIONS ONLY ARE TO BE USED FROM THIS DRAWING IF IN ANY DOUBT ASK FOR CLARIFICATION.

Notes

Revisions			Revisions		
Date	Suffix	Description	Date	Suffix	Description

NUTTALL YARWOOD & PARTNERS LIMITED
CHARTERED ARCHITECTS

11 The Grove, High Street, Dodworth, Barnsley, S75 3RD. Tel: 01226 206771 Fax: 01226 200998 e-mail: nyp.limited@btconnect.com


120 Main Street, Rurgby-In-Waltondale, 1529 7DU. Tel: 01943 864441 Fax: 01943 863300 e-mail: nyp.barnsley@btinternet.com

Project: PROPOSED RESIDENTIAL DEVELOPMENT Client: WENTWORTH CASTLE ESTATE


Land Off The Walk, BROWELL, BARNSELEY

Drawing Title: GARAGE BLOCK Date: DEC. 08 Scale: 1:100 @ A2

Ref: 39/14 Dwg. No. P4 Rev.

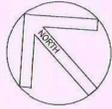

DEVELOPMENT LAND
SHOWN EDGED RED

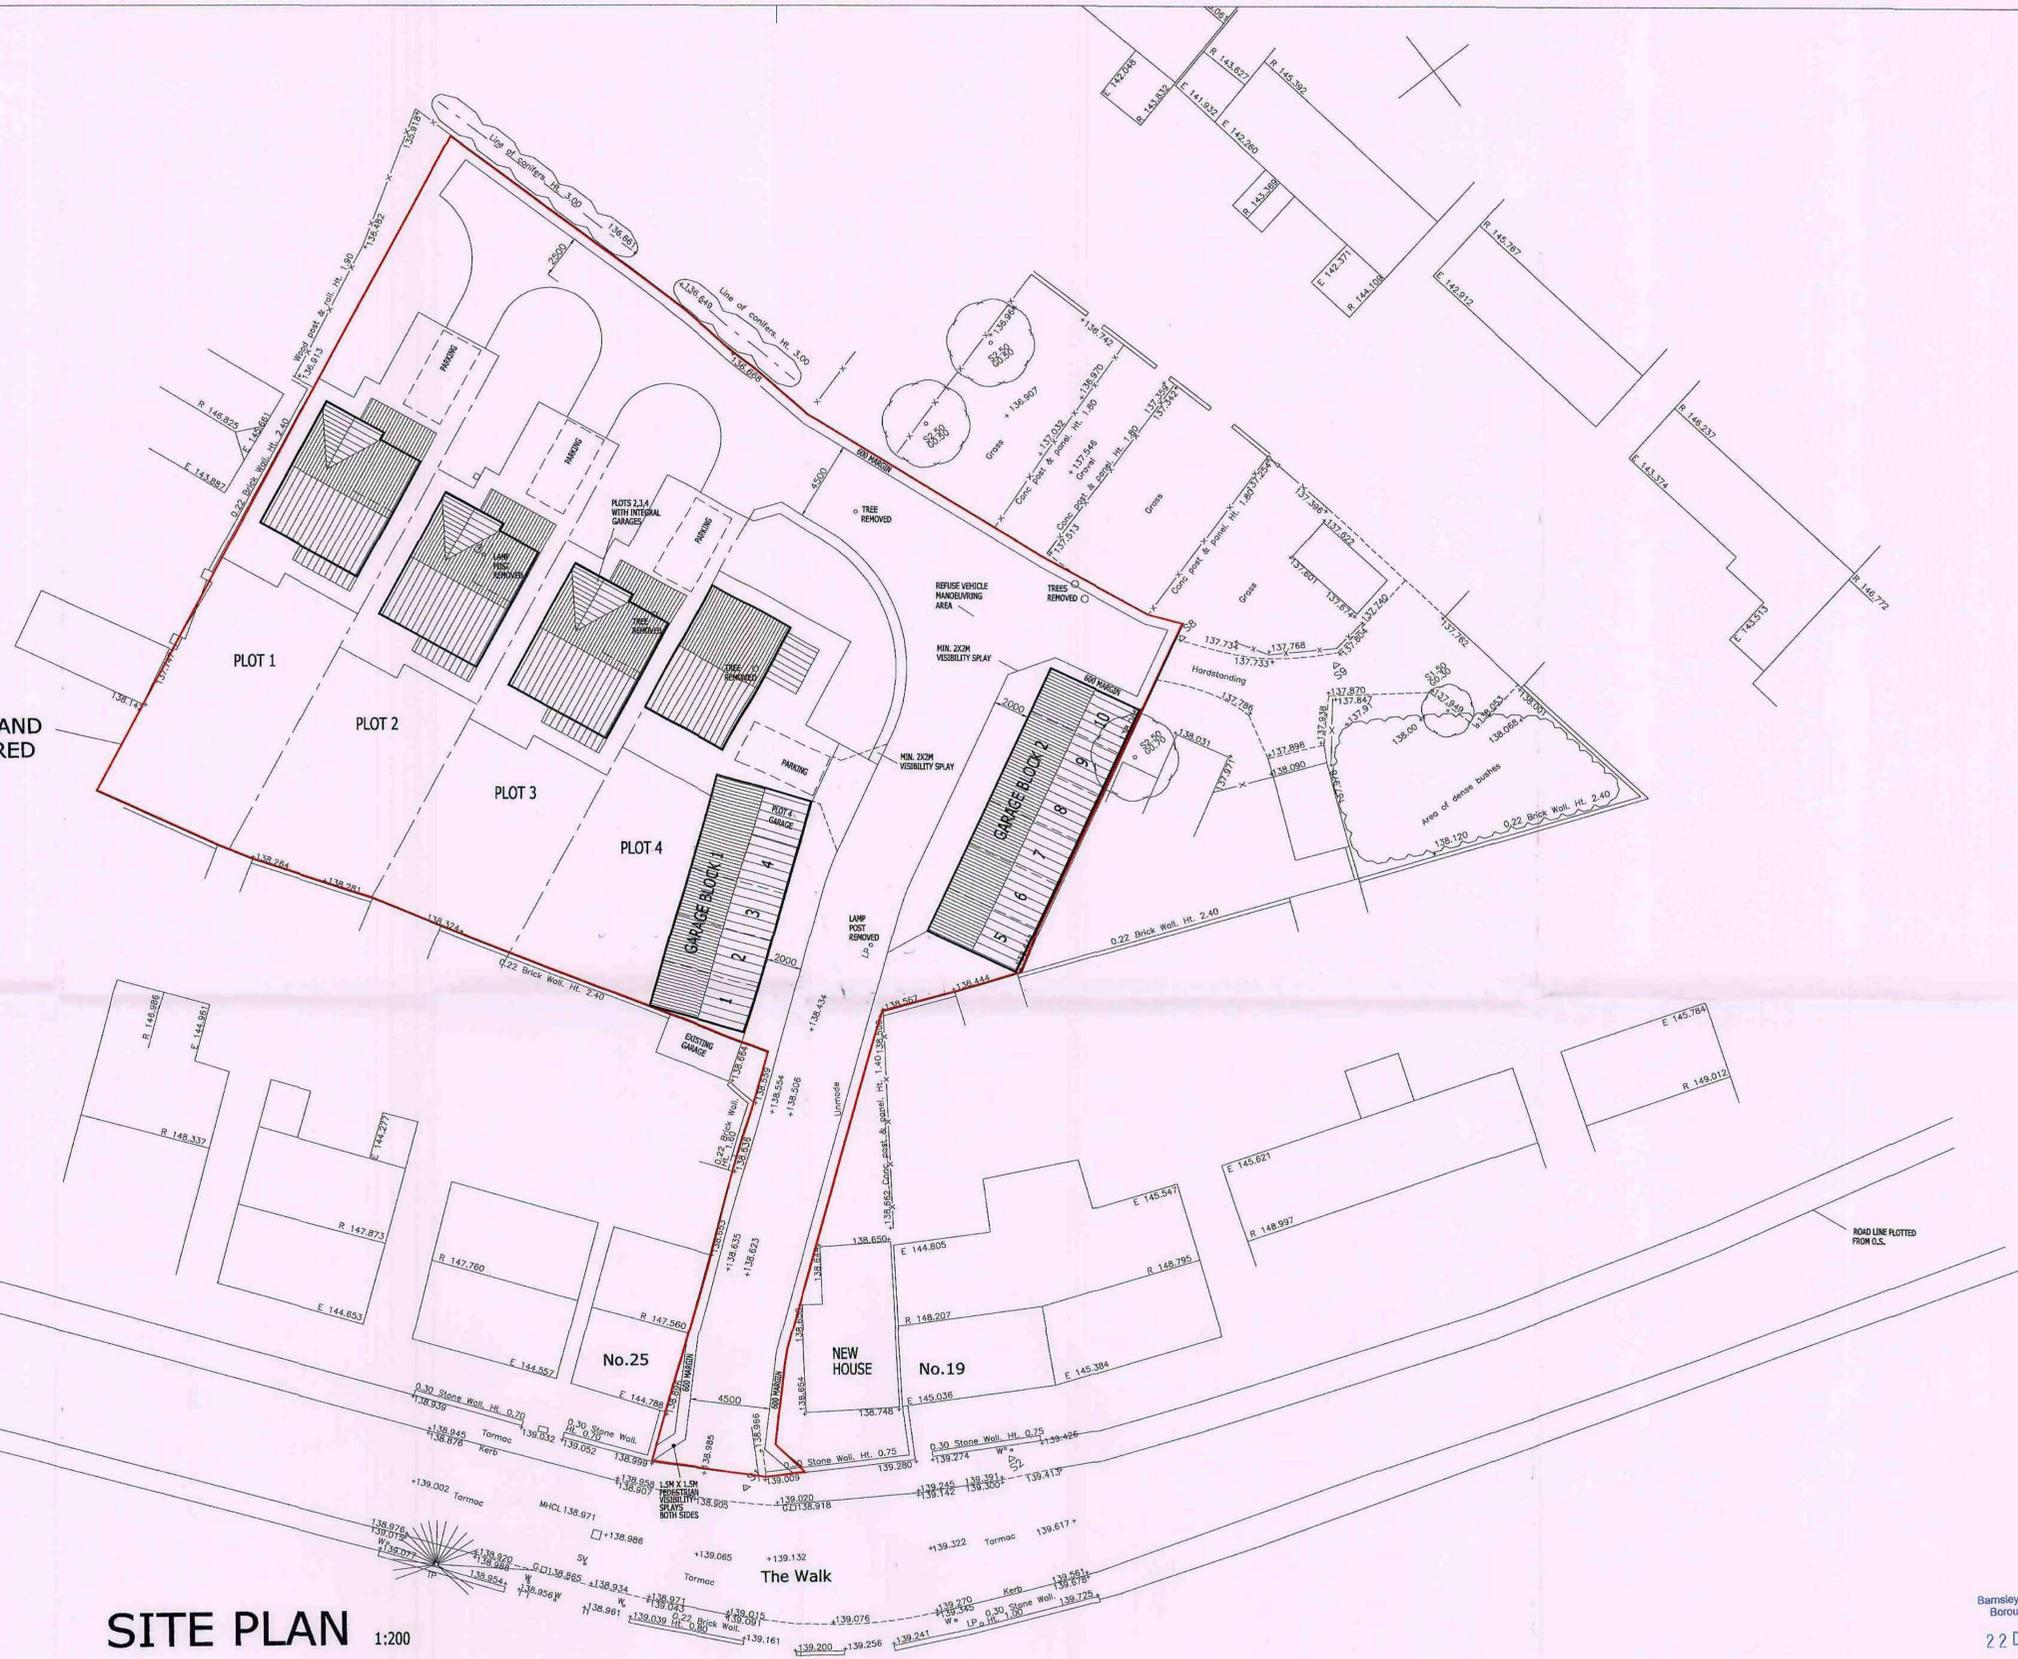

SITE PLAN 1:200

Barnsley Metropolitan
Borough Council
22 DEC 2008
Corporate Mail Room



1. THIS DRAWING AND THE COPYRIGHTS AND PATENTS THEREIN ARE THE PROPERTY OF NUTTALL YARWOOD & PARTNERS LIMITED REGISTERED IN ENGLAND AND WALES No. 4831338 AND MAY BE USED OR REPRODUCED ONLY UNDER CONTRACT.
2. CONTRACTORS AND SUB-CONTRACTORS MUST CHECK AND AGREE ALL DIMENSIONS BEFORE PREPARING SHOP DRAWINGS OR COMMENCING WORK ON SITE.
3. CONTRACTORS ARE RESPONSIBLE FOR INFORMING THE ARCHITECT OF ANY DISCREPANCY OBSERVED ON THIS DRAWING OR BETWEEN THIS DRAWING AND ANY OTHER RELATED DOCUMENT ISSUED UNDER THE STANDARD FORM OF CONTRACT IN RESPECT OF THE WORK.
4. WRITTEN DIMENSIONS ONLY ARE TO BE USED FROM THIS DRAWING. IF IN ANY DOUBT ASK FOR CLARIFICATION.

Notes.

Revisions.			Revisions.		
Date	Suffix	Description	Date	Suffix	Description
10/12/8	A	HIGHWAYS COMMENTS			

NUTTALL YARWOOD & PARTNERS LIMITED
CHARTERED ARCHITECTS

■ The Grove, High Street, Dodworth, Barnsley, S75 3RD. Tel: 01226 206771. Fax: 01226 200989. E-mail: nyp.barnsley@btconnect.com ■
□ 120 Main Street, Burley-in-Wharfedale, LS29 7JX. Tel: 01943 864441. Fax: 01943 862300. E-mail: nyp.bradford@btconnect.com □

Project: PROPOSED RESIDENTIAL DEVELOPMENT
LAND OFF THE WALK
BIRDWELL BARNSELEY

Client: WENTWORTH CASTLE ESTATE

Drawing Title: SITE PLAN/SURVEY OVERLAY

Date: DEC. 08
Ref: 39/14

Scale: 1:200 @ A1

Dwg. No. P5
Rev. A