



232.00m
230.00m
228.00m
226.00m
224.00m
222.00m
220.00m
218.00m

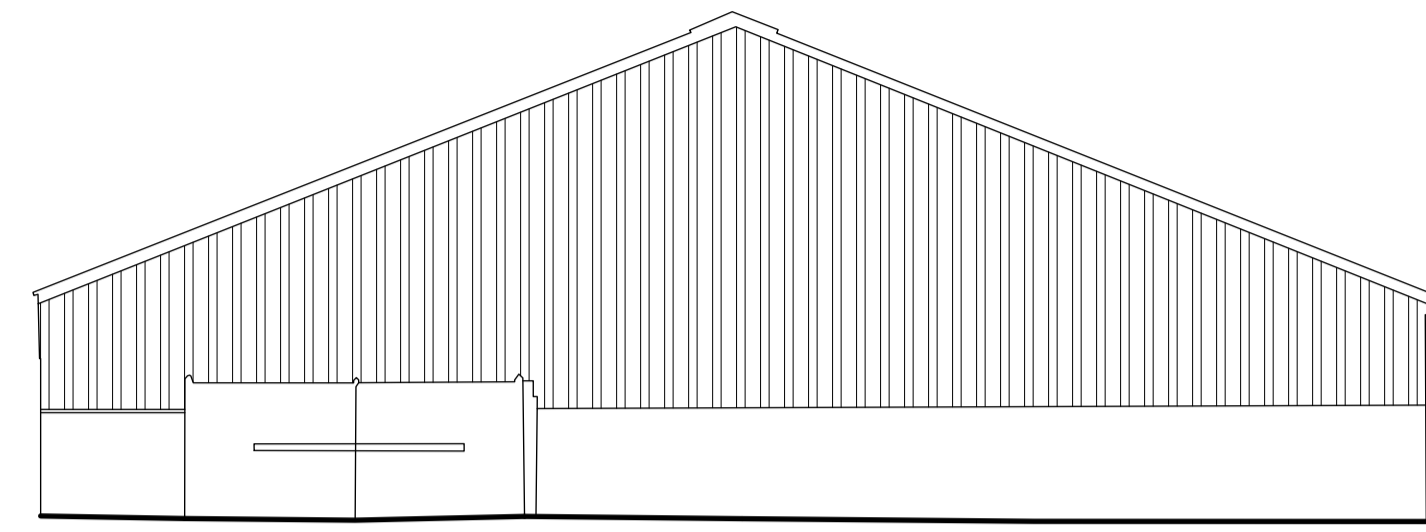


WEST ELEVATION

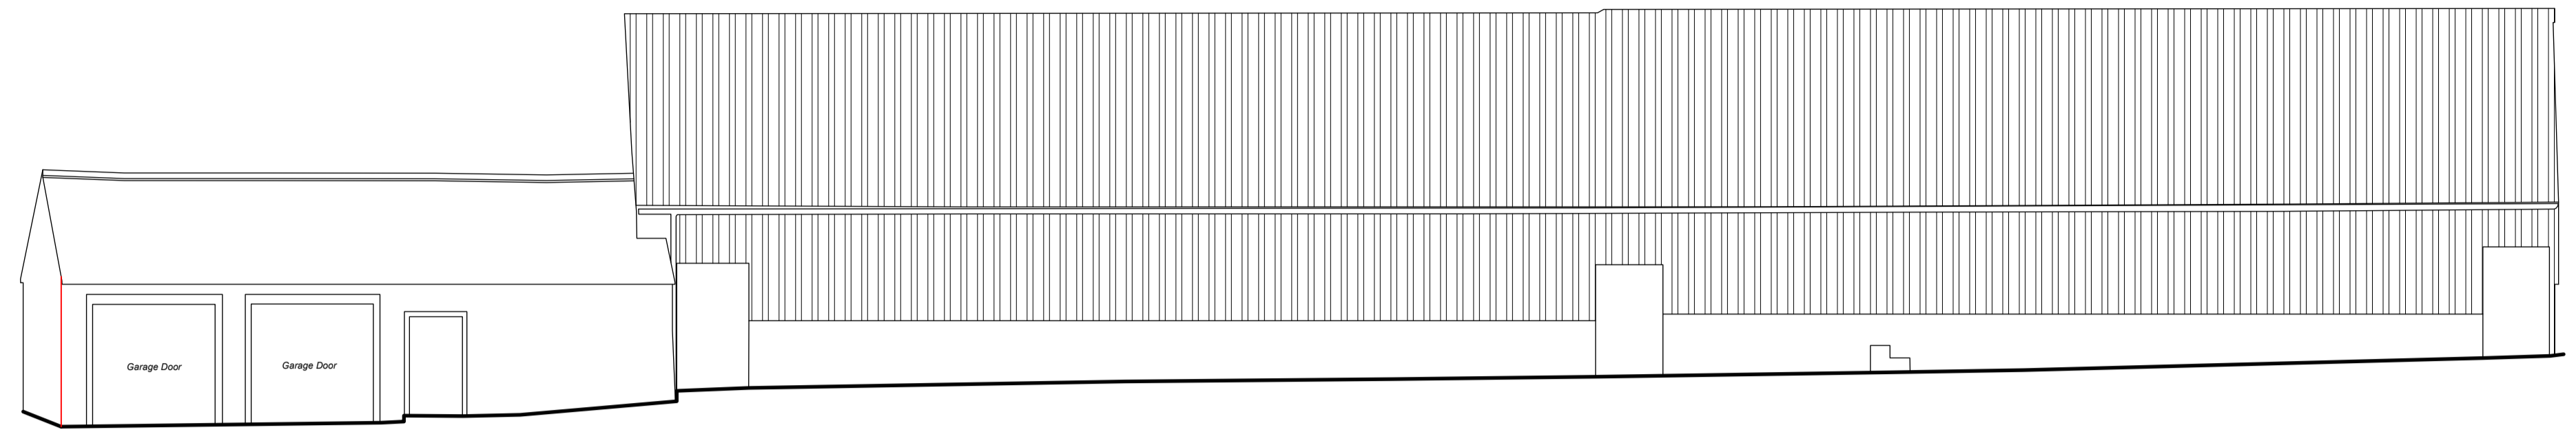


NORTH ELEVATION

232.00m
230.00m
228.00m
226.00m
224.00m
222.00m
220.00m
218.00m

232.00m
230.00m
228.00m
226.00m
224.00m
222.00m
220.00m
218.00m

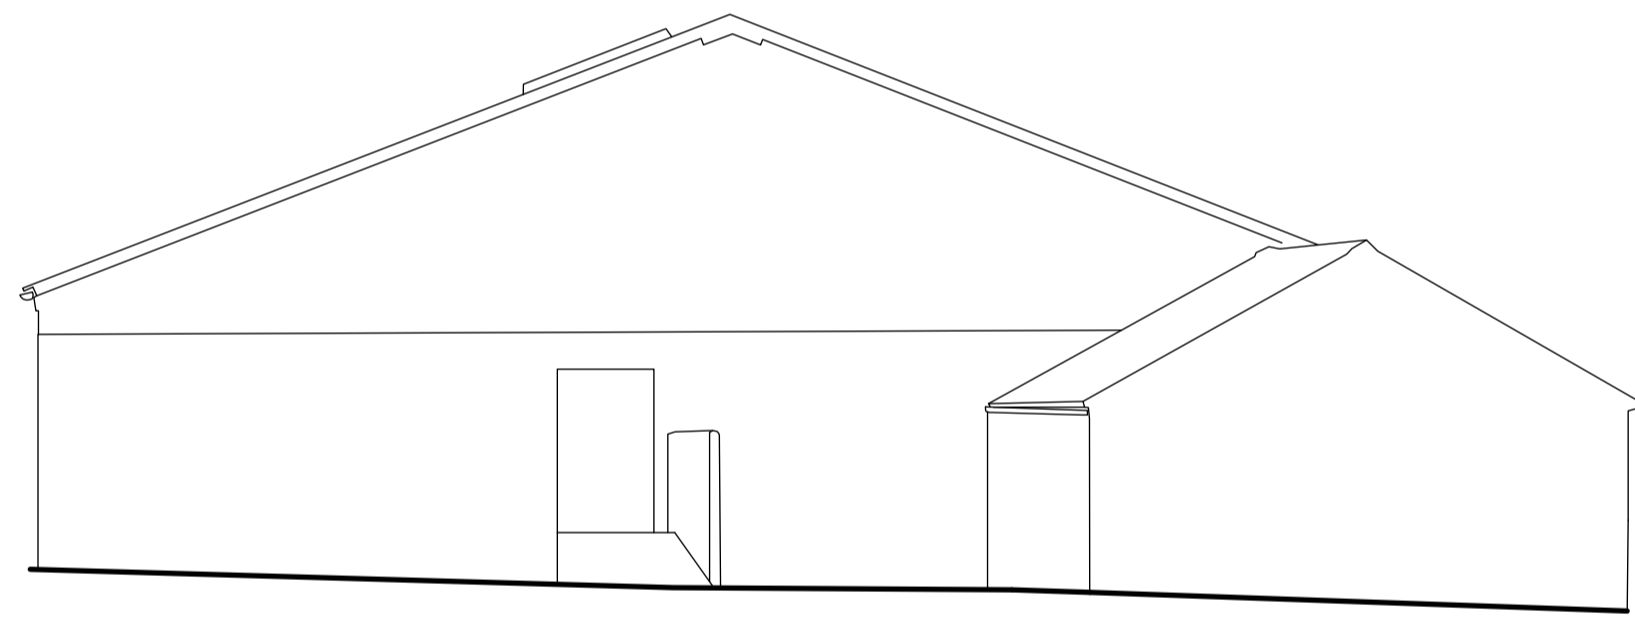

EAST ELEVATION

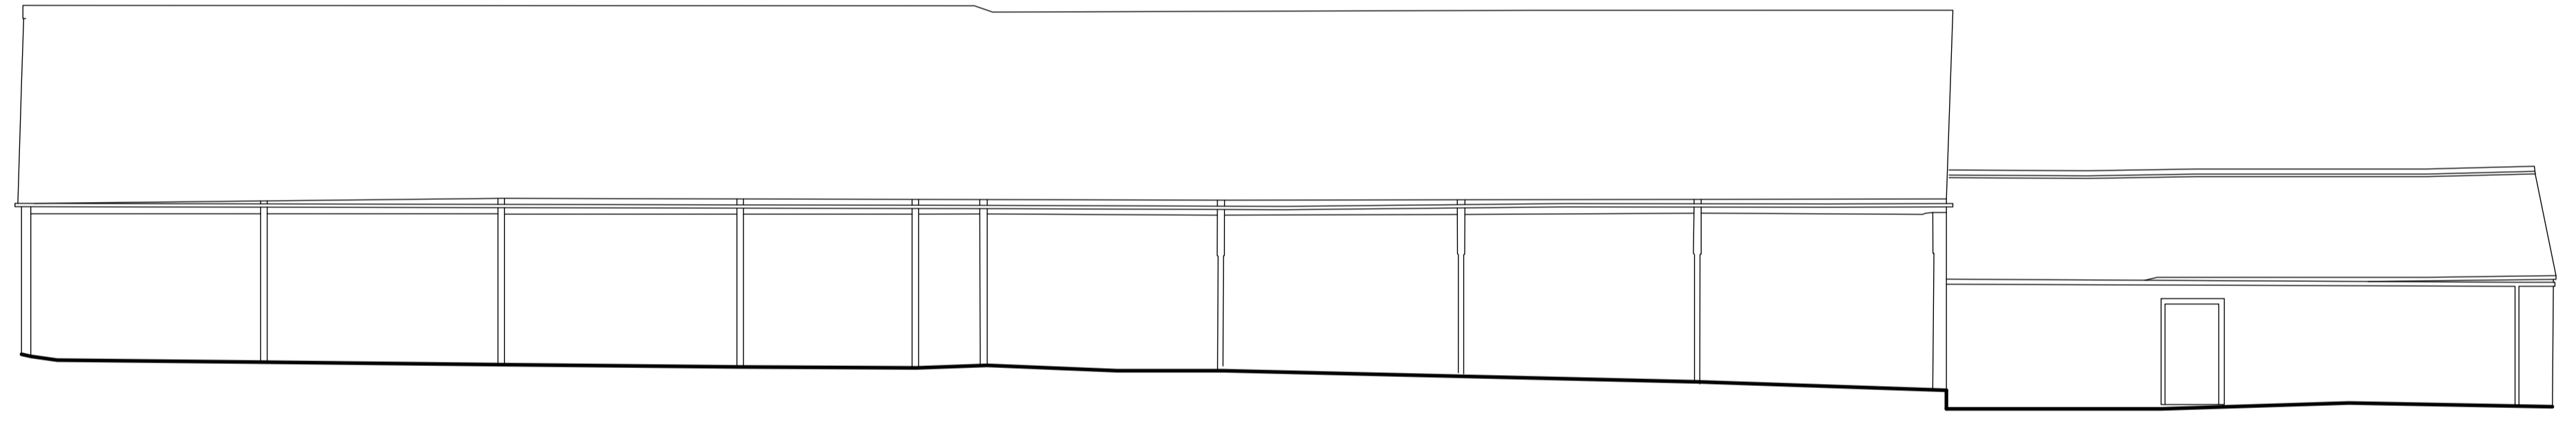

SOUTH ELEVATION

232.00m
230.00m
228.00m
226.00m
224.00m
222.00m
220.00m
218.00m

PAUL MATTHEWS ARCHITECTURAL LTD

ARCHITECTURE | PLANNING | DESIGN

Malkin Farm
Brow Lane
Holmfirth
HD9 2RJ
07946872499

paul@paulmatthewsarchitectural.co.uk
www.paulmatthewsarchitectural.co.uk

Company Registration Number: 09898149 - Company
Registered in England and Wales

Project
Certificate of Lawfulness (existing) for Commercial
Units at Bullace Grange Farm, Manchester Road,
Millhouse Green, Sheffield, S36 9NS.
Client

Mr & Mrs M England

Drawing Title/Issue

Building A Existing Elevations

scale 1:100 date 08/2025 sheet size A4 dwg. no. 25/1241/05

Do not scale from drawing, use figured dimensions only.

All dimensions must be checked and verified on site prior to commencement of works and architect to be notified of any discrepancies.

The copyright for these drawings remains the property of Paul MatthewsArchitectural Ltd. They must not be reproduced in any way without prior written consent from the originator (Paul MatthewsArchitecturalLtd).

1:100

