



DROPPED KERBS TO LOCAL AUTHORITY REQUIREMENTS

NO-BUILD ZONE

NO TREES TO BE PLANTED WITHIN 5M OF C/L OF SEWERS

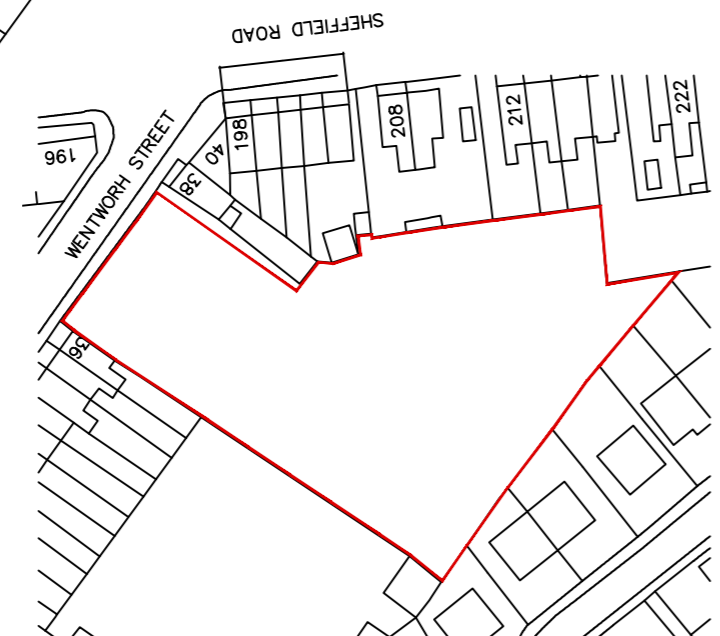

LOCATION PLAN
SCALE 1:1250

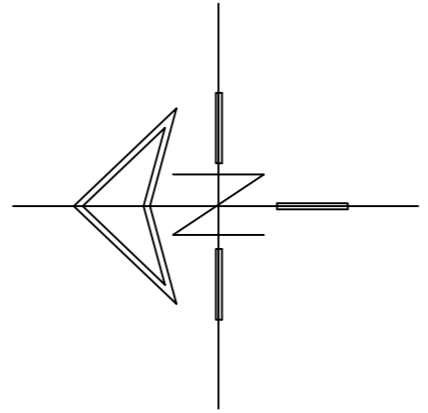

			8 MORSTON BUSINESS PARK, WHALEY ROAD, BARUGH GREEN, BARNSELY, S75 1HQ Email: info@whiteaguspартnership.co.uk Web: www.whiteaguspартnership.co.uk Phone: 01226 208482 Fax: 01226 283030		
ARCHITECTURAL SERVICES AND SURVEYORS			Client: MR JOHN DUNN & MS SUSAN DUNN		
Project: RESIDENTIAL DEVELOPMENT WENTWORTH STREET BIRDWELL, BARNSELY			Date: AUGUST 2015		
Drawing Title: SITE PLAN			Scale: 1:200 @ A2		
Date: 09-11-15 09-01-16 22-03-16 11-05-16 31-05-16			Ref.: 15-067		
Suffix: A B C D E			Dwg. No.: 01		
Description: LAYOUT REVISED LAYOUT REVISED SEWERS ADDED PLOTS 10-13 REVISED REVISED TO HIGHWAY REQUIREMENTS			Rev.: E		