



PROPOSED FRONT ELEVATION 1:50

PROPOSED SIDE ELEVATION 1:50

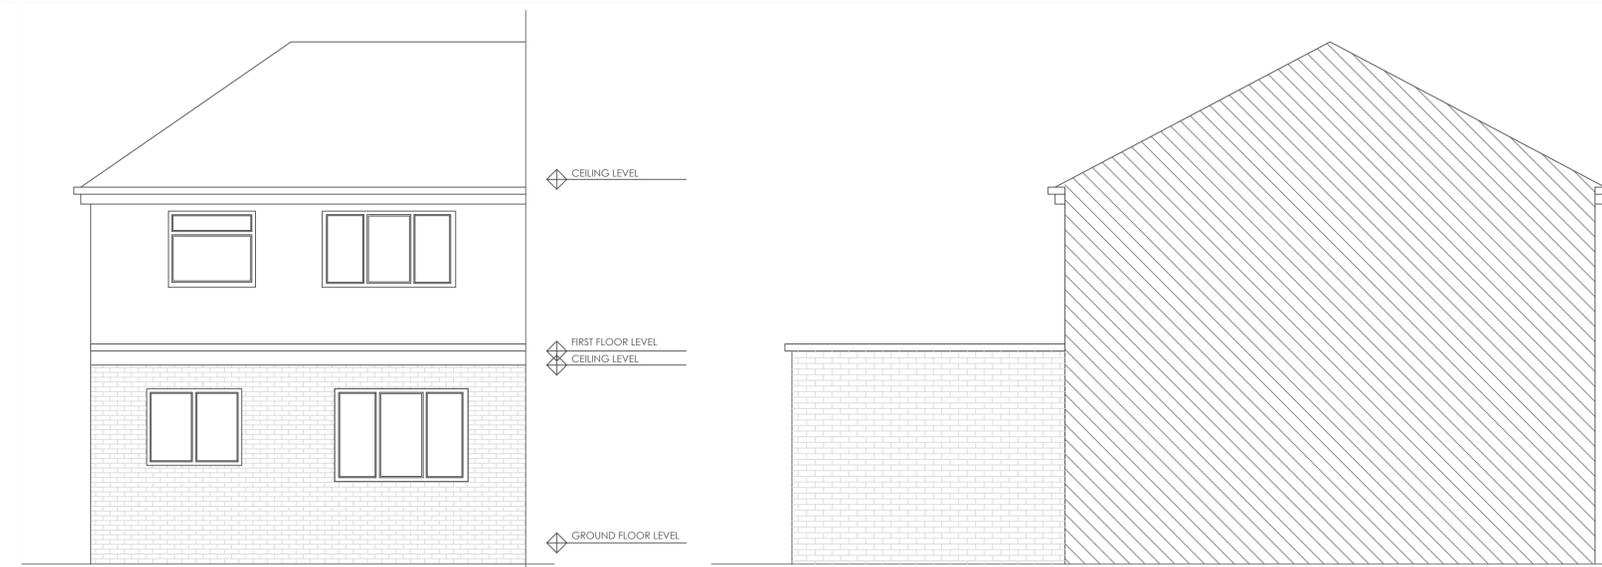


PROPOSED REAR ELEVATION 1:50

PROPOSED SIDE ELEVATION 1:50

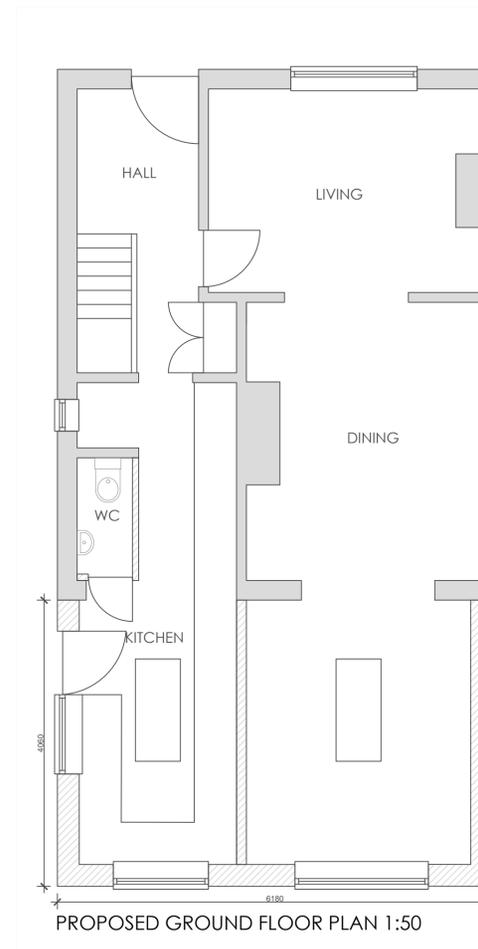

PROPOSED GROUND FLOOR PLAN 1:50

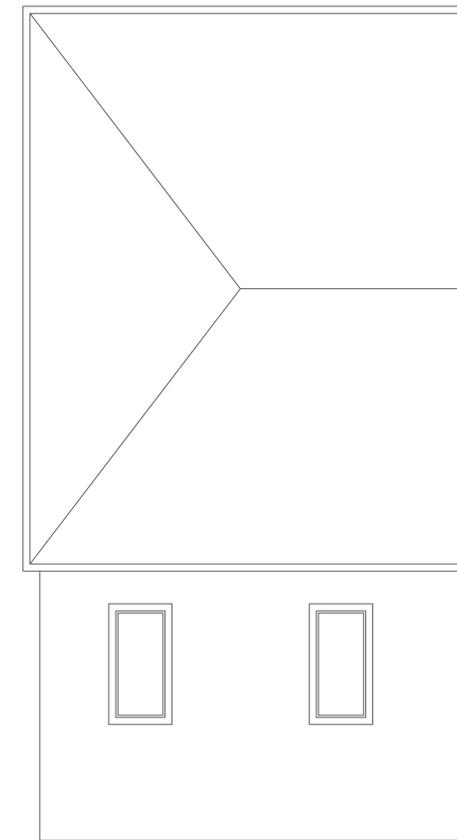

PROPOSED ROOF PLAN 1:50



MRS RICHARDSON  
37 EAST END CRESCENT  
ROYSTON  
S71 4AW

PLANNING APPLICATION  
SINGLE STOREY REAR  
EXTENSION

PROPOSED: GA PLANS ELEVATIONS	SCALE: 1:50 1:50
-------------------------------------	------------------------

DATE: 07/2025
DRAWING NO: 003
PAPER SIZE A1

ALL DRAWINGS ARE SUBJECT TO PLANNING & BUILDING REGULATIONS APPROVALS. ALL DIMENSIONS TO BE CHECKED ON SITE PRIOR TO COMMENCEMENT OF CONSTRUCTION.