

KEY PLAN




THIS DRAWING IS PRODUCED FOR USE IN THIS PROJECT ONLY AND MAY NOT BE USED FOR ANY OTHER PURPOSE. NPS PROPERTY CONSULTANTS LTD ACCEPTS NO LIABILITY FOR THE USE OF THIS DRAWING OTHER THAN THE PURPOSE FOR WHICH IT WAS INTENDED IN CONNECTION WITH THIS PROJECT AS RECORDED IN THE 'PURPOSE FOR ISSUE' AND 'FILE STATUS CODE'.

THIS DRAWING MAY NOT BE REPRODUCED IN ANY FORM WITHOUT PRIOR WRITTEN AGREEMENT OF NPS PROPERTY CONSULTANTS LTD.

© CROWN COPYRIGHT AND DATABASE RIGHTS 2019 ORDNANCE SURVEY LICENCE NUMBER 100022254

Notes:

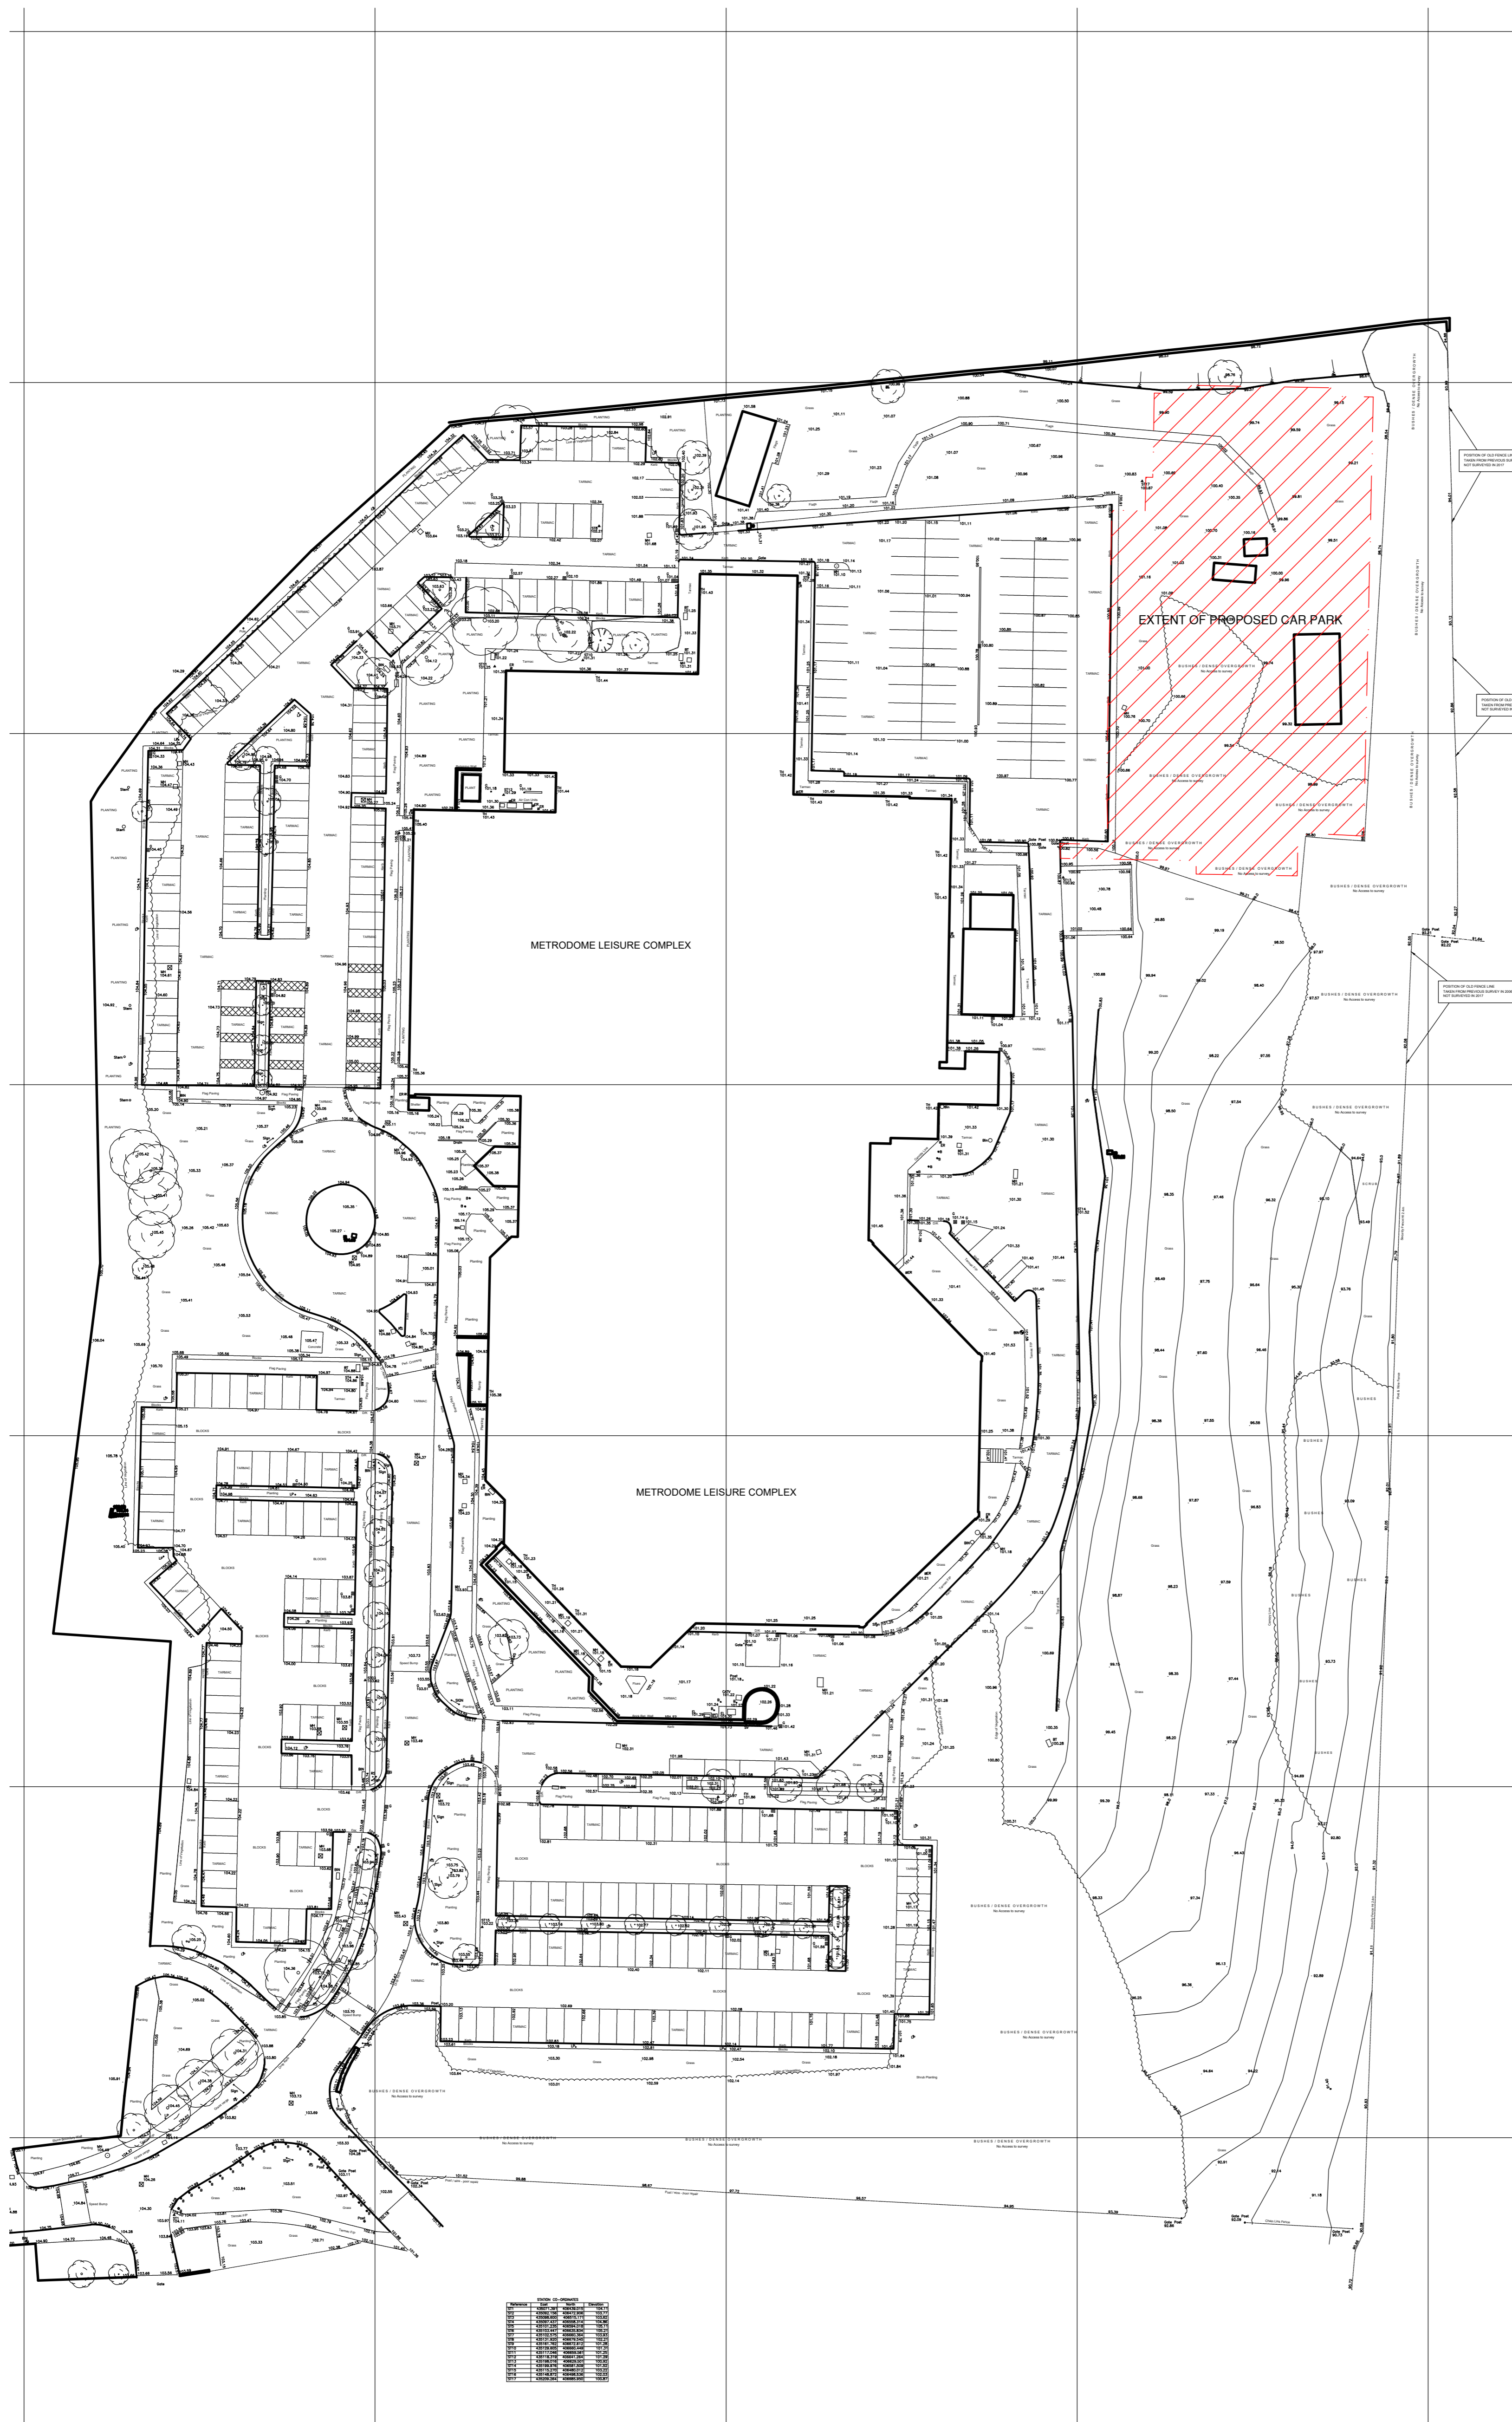

FIRST ISSUE						
P1						
EXTENT OF PROPOSED CAR PARK INDICATED ON PLAN						
P2	ICP	26/6/2019				
COMMENT						
REV	DRAWN	DATE	CHECKED	DATE	APPROVED	DATE
NPS Barnsley Ltd Gateway Plaza, Sackville St, Barnsley, South Yorkshire, S70 2RD, Tel: 01226 774655; Email: barnsley@nps.co.uk; www.nps.co.uk						
CLIENT						
Barnsley Premier Leisure						
PROJECT						
Barnsley Metrodome Car Park Extension						
TITLE						
Site Plan Topo						
SCALES		DISCIPLINE		PROJECT NUMBER		
1:500		ARCHITECT		07-17-19-1-1125		
DRAWING NUMBER			REV CODE			
NPS-XX-P-00-DR-A-101			P2			
STATUS CODE		PURPOSE OF ISSUE		DRAWN BY		
S0		PLANNING APPROVAL				

Site Plan