


Hirst Architects  
RIBA Chartered Practice

W: www.HirstArchitects.com  
E: Office@HirstArchitects.com  
T: 01226 491 777

THIS DRAWING/COPY AND ANY DESIGN THEREON IS PROTECTED BY COPYRIGHT AND IS THE PROPERTY OF HIRST ARCHITECTS LTD. IT IS TO BE USED ONLY FOR THE PURPOSE FOR WHICH IT WAS EXPRESSLY LOANED AND IS NOT TO BE COPIED IN ANY FORMAT, INFORMATION WITHIN THIS DRAWING IS NOT TO BE PASSED TO ANY THIRD PARTY WITHOUT PRIOR WRITTEN CONSENT. ALL MEASUREMENTS TO BE CHECKED ON SITE PRIOR TO CONSTRUCTION. DO NOT SCALE THIS DRAWING.

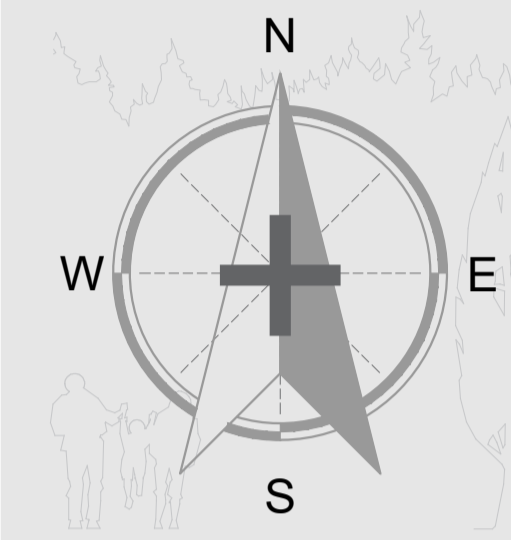

General orientation to be considered to be with North to the top of the page as shown above unless noted otherwise.

--- NOT FOR CONSTRUCTION ---

Important Notes:  
All measurements to be confirmed by the main contractor pre-commencement.

Table with 2 columns: REV, DESCRIPTION, DATE. Contains revision history for the drawing.

PROJECT DETAILS

CLIENT / APPLICANT  
Mr Daniel Beckett

SITE ADDRESS  
12 Lakeland Close  
Cudworth, Barnsley  
S72 8SL

PROJECT STAGE  
PLANNING

JOB NUMBER  
HA-23-07

RIBA STAGE  
-03

DRAWING TITLE  
Garage Combined Plans

Revision 3


Table with 3 columns: REV., DESCRIPTION, DATE. Contains revision history for the drawing.

SCALE  
1:50


A.1

Hirst Architect LTD  
Royal Institute of British Architects  
Chartered Practice


Office@HirstArchitects.com  
01226 491 777

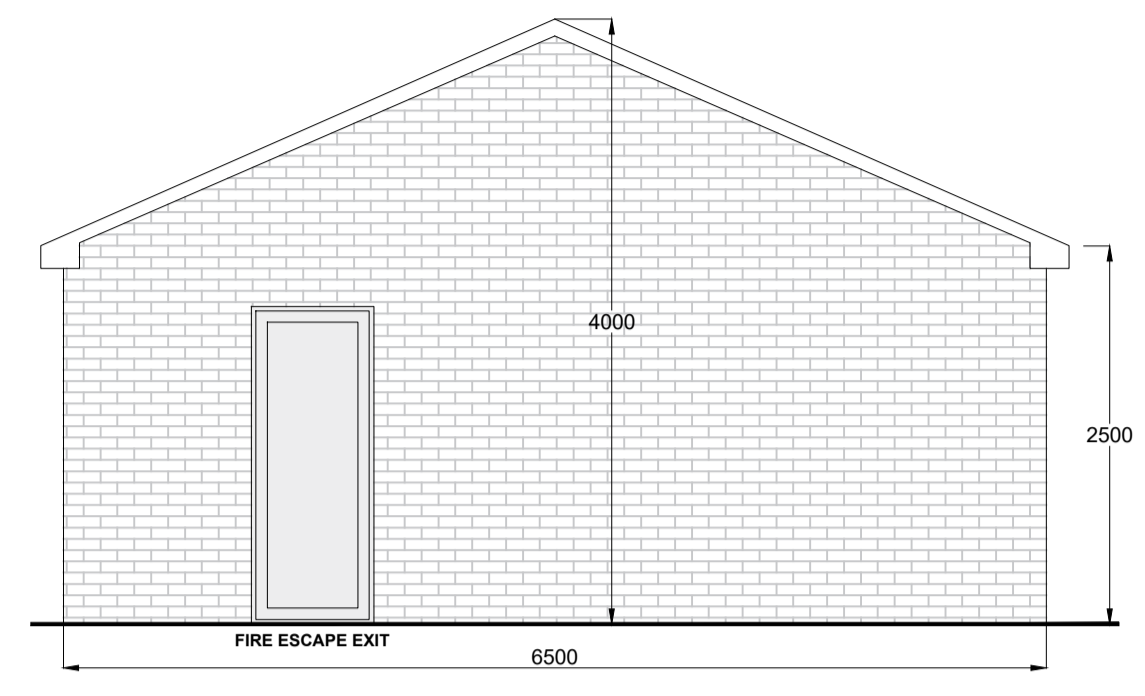


Proposed Side Elevation  
Scale 1:50

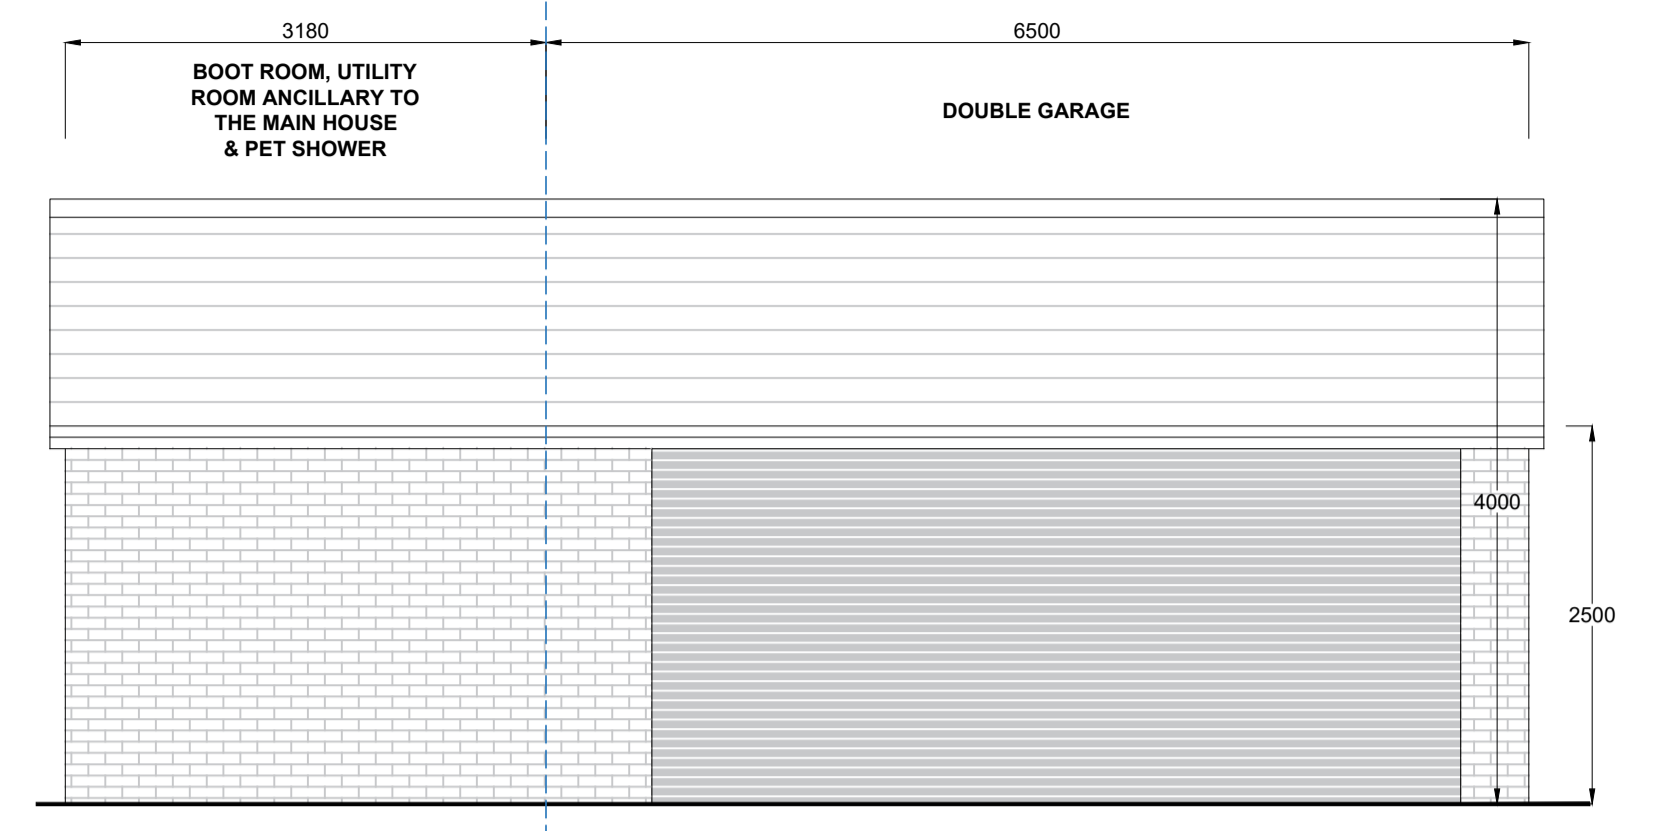


Proposed Front Elevation  
Scale 1:50

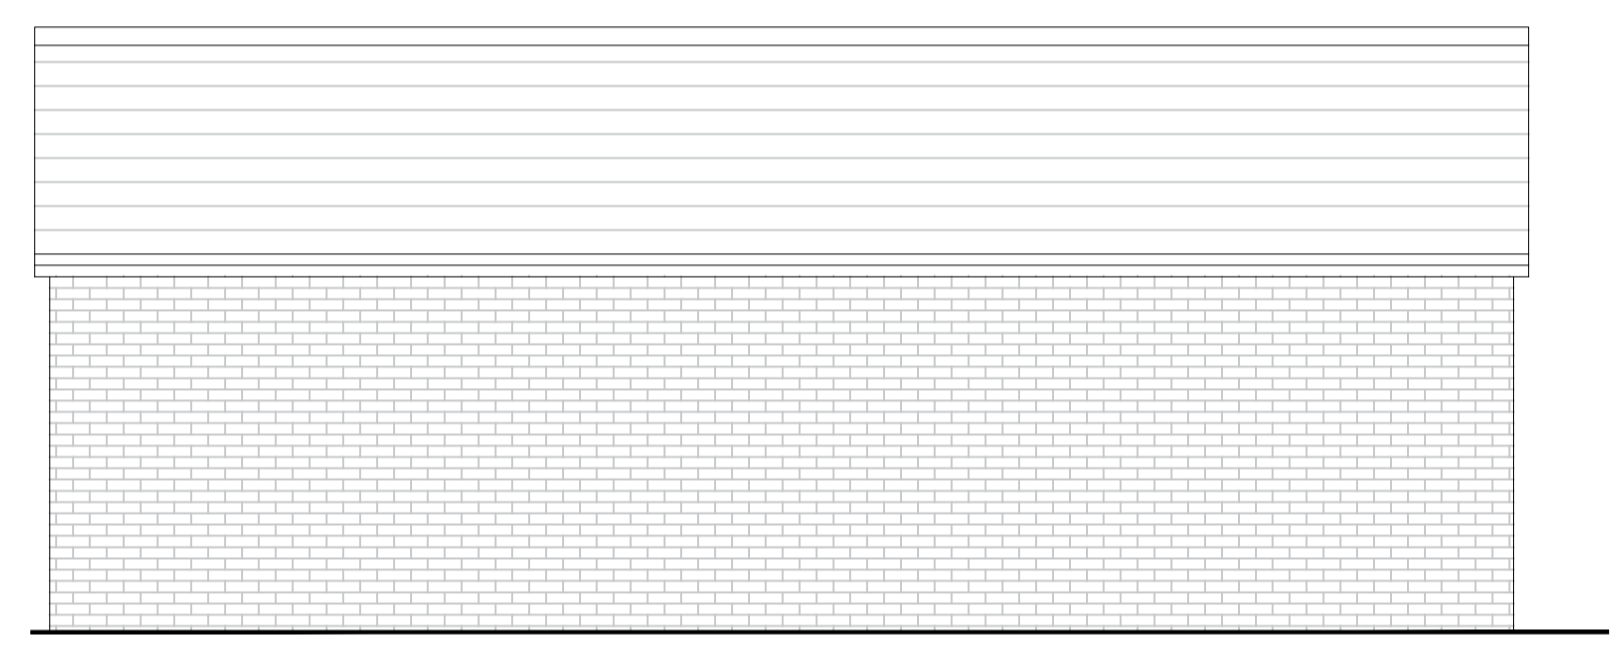


Proposed Rear Elevation  
Scale 1:50

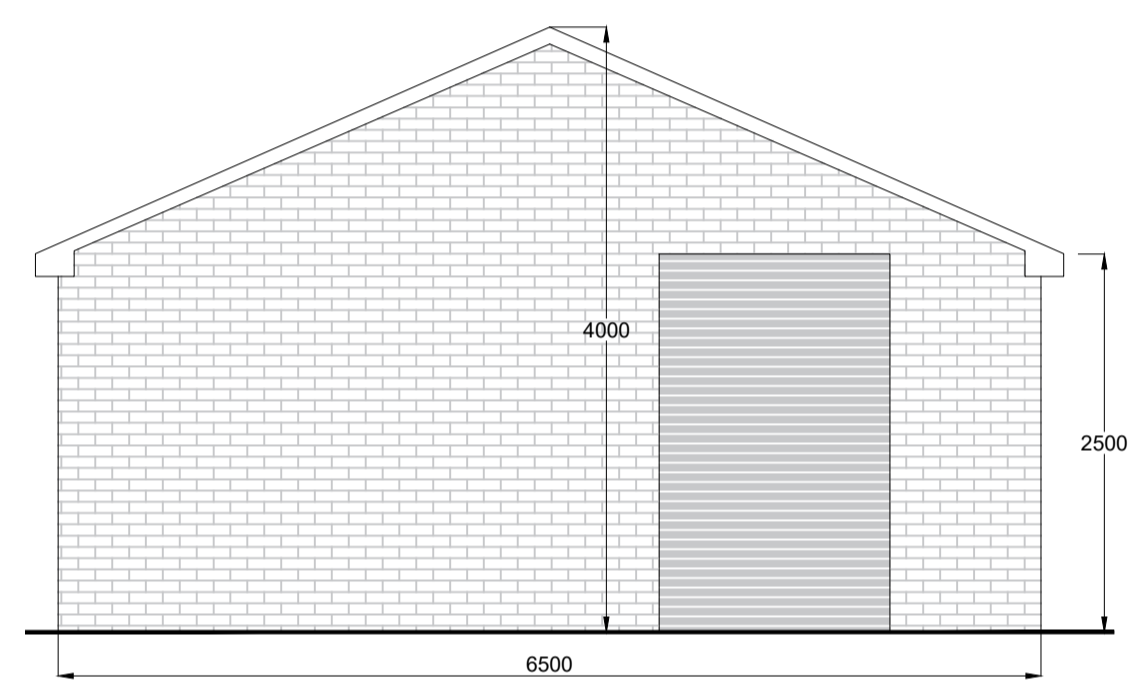

Proposed Side Elevation  
Scale 1:50

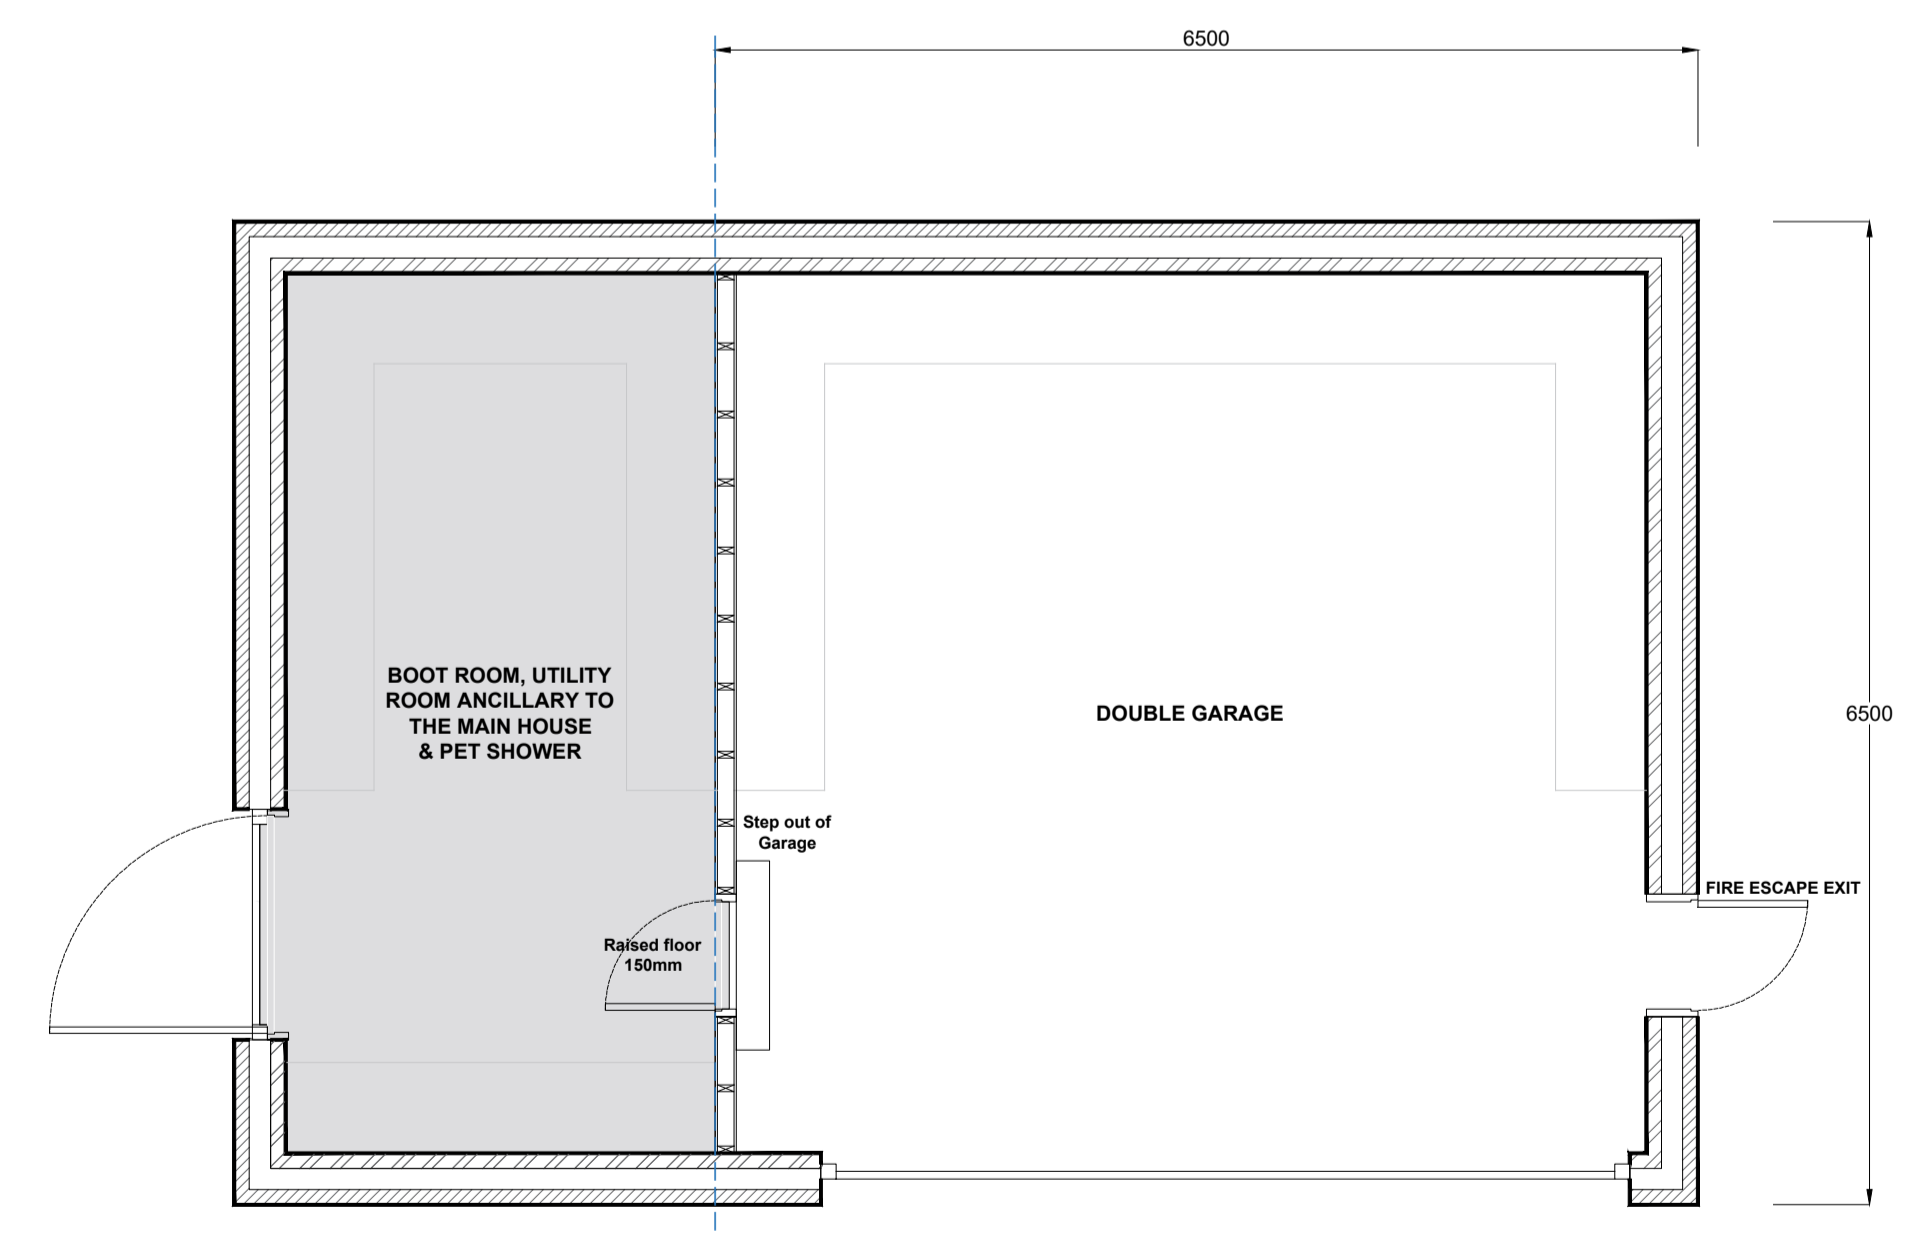

Proposed Floor Plan  
Scale 1:50

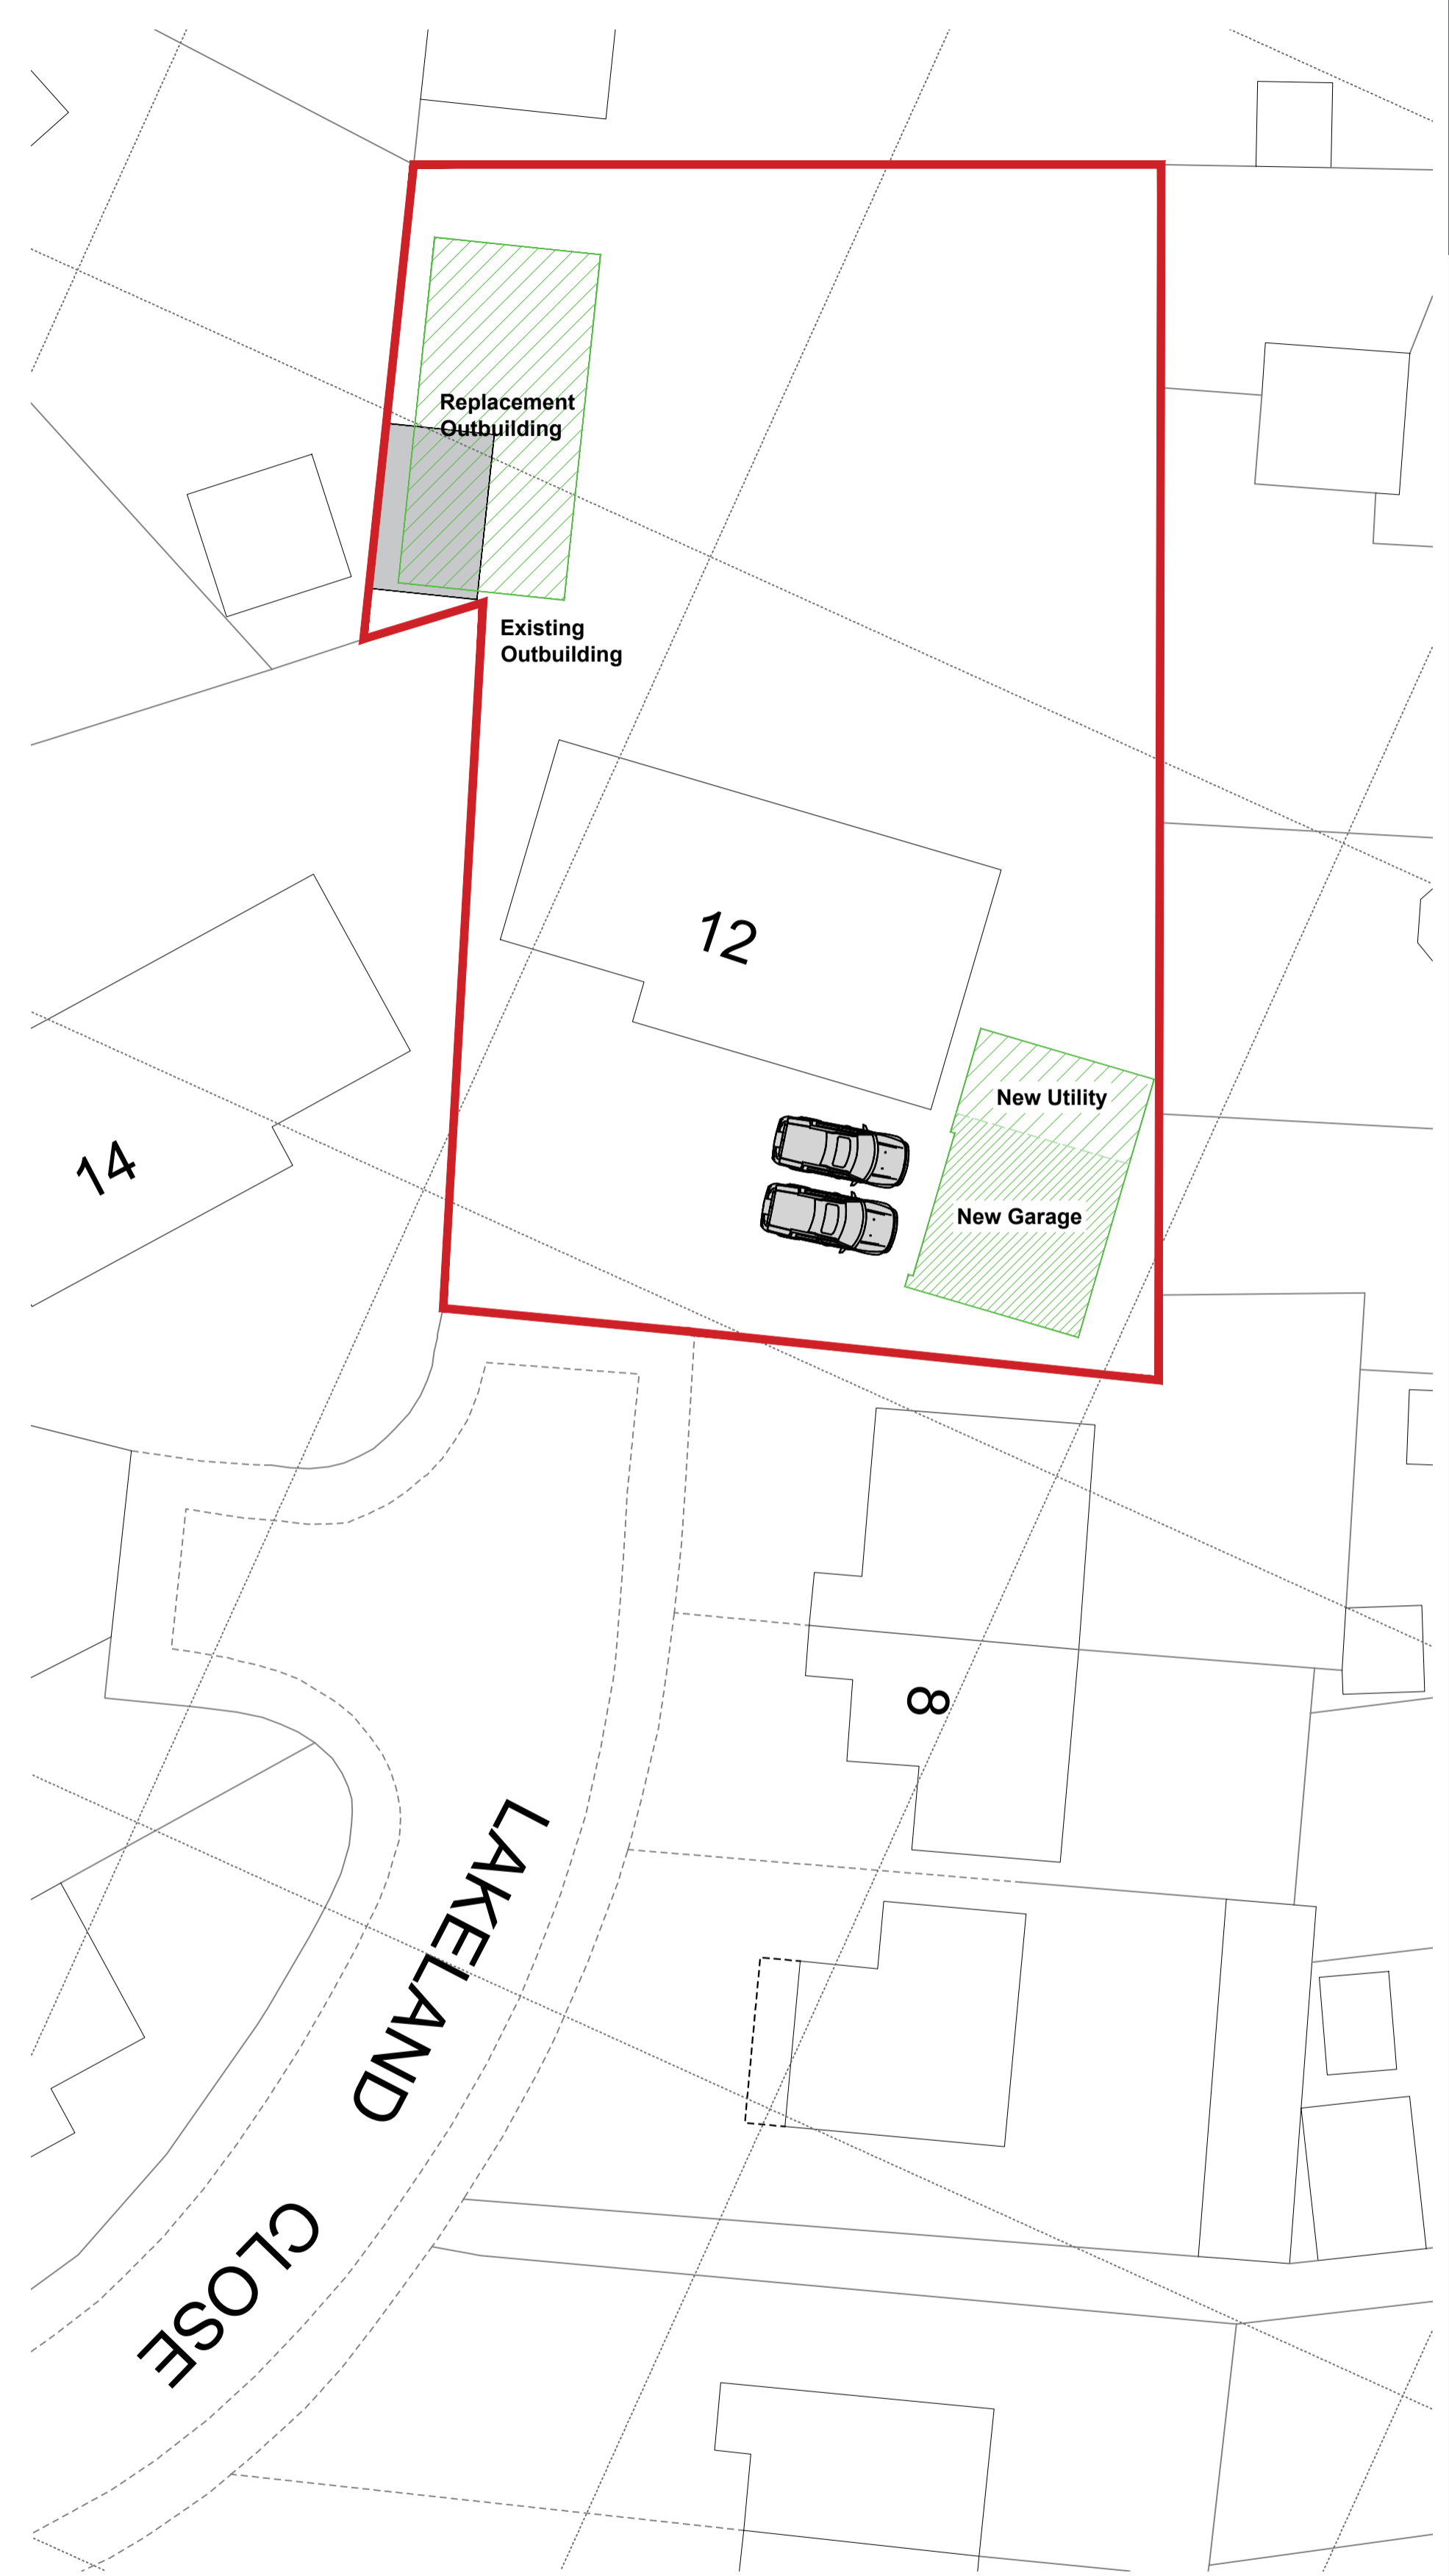

Proposed Site Plan  
Scale 1:200