




ELEVATION TO BELGRAVE ROAD

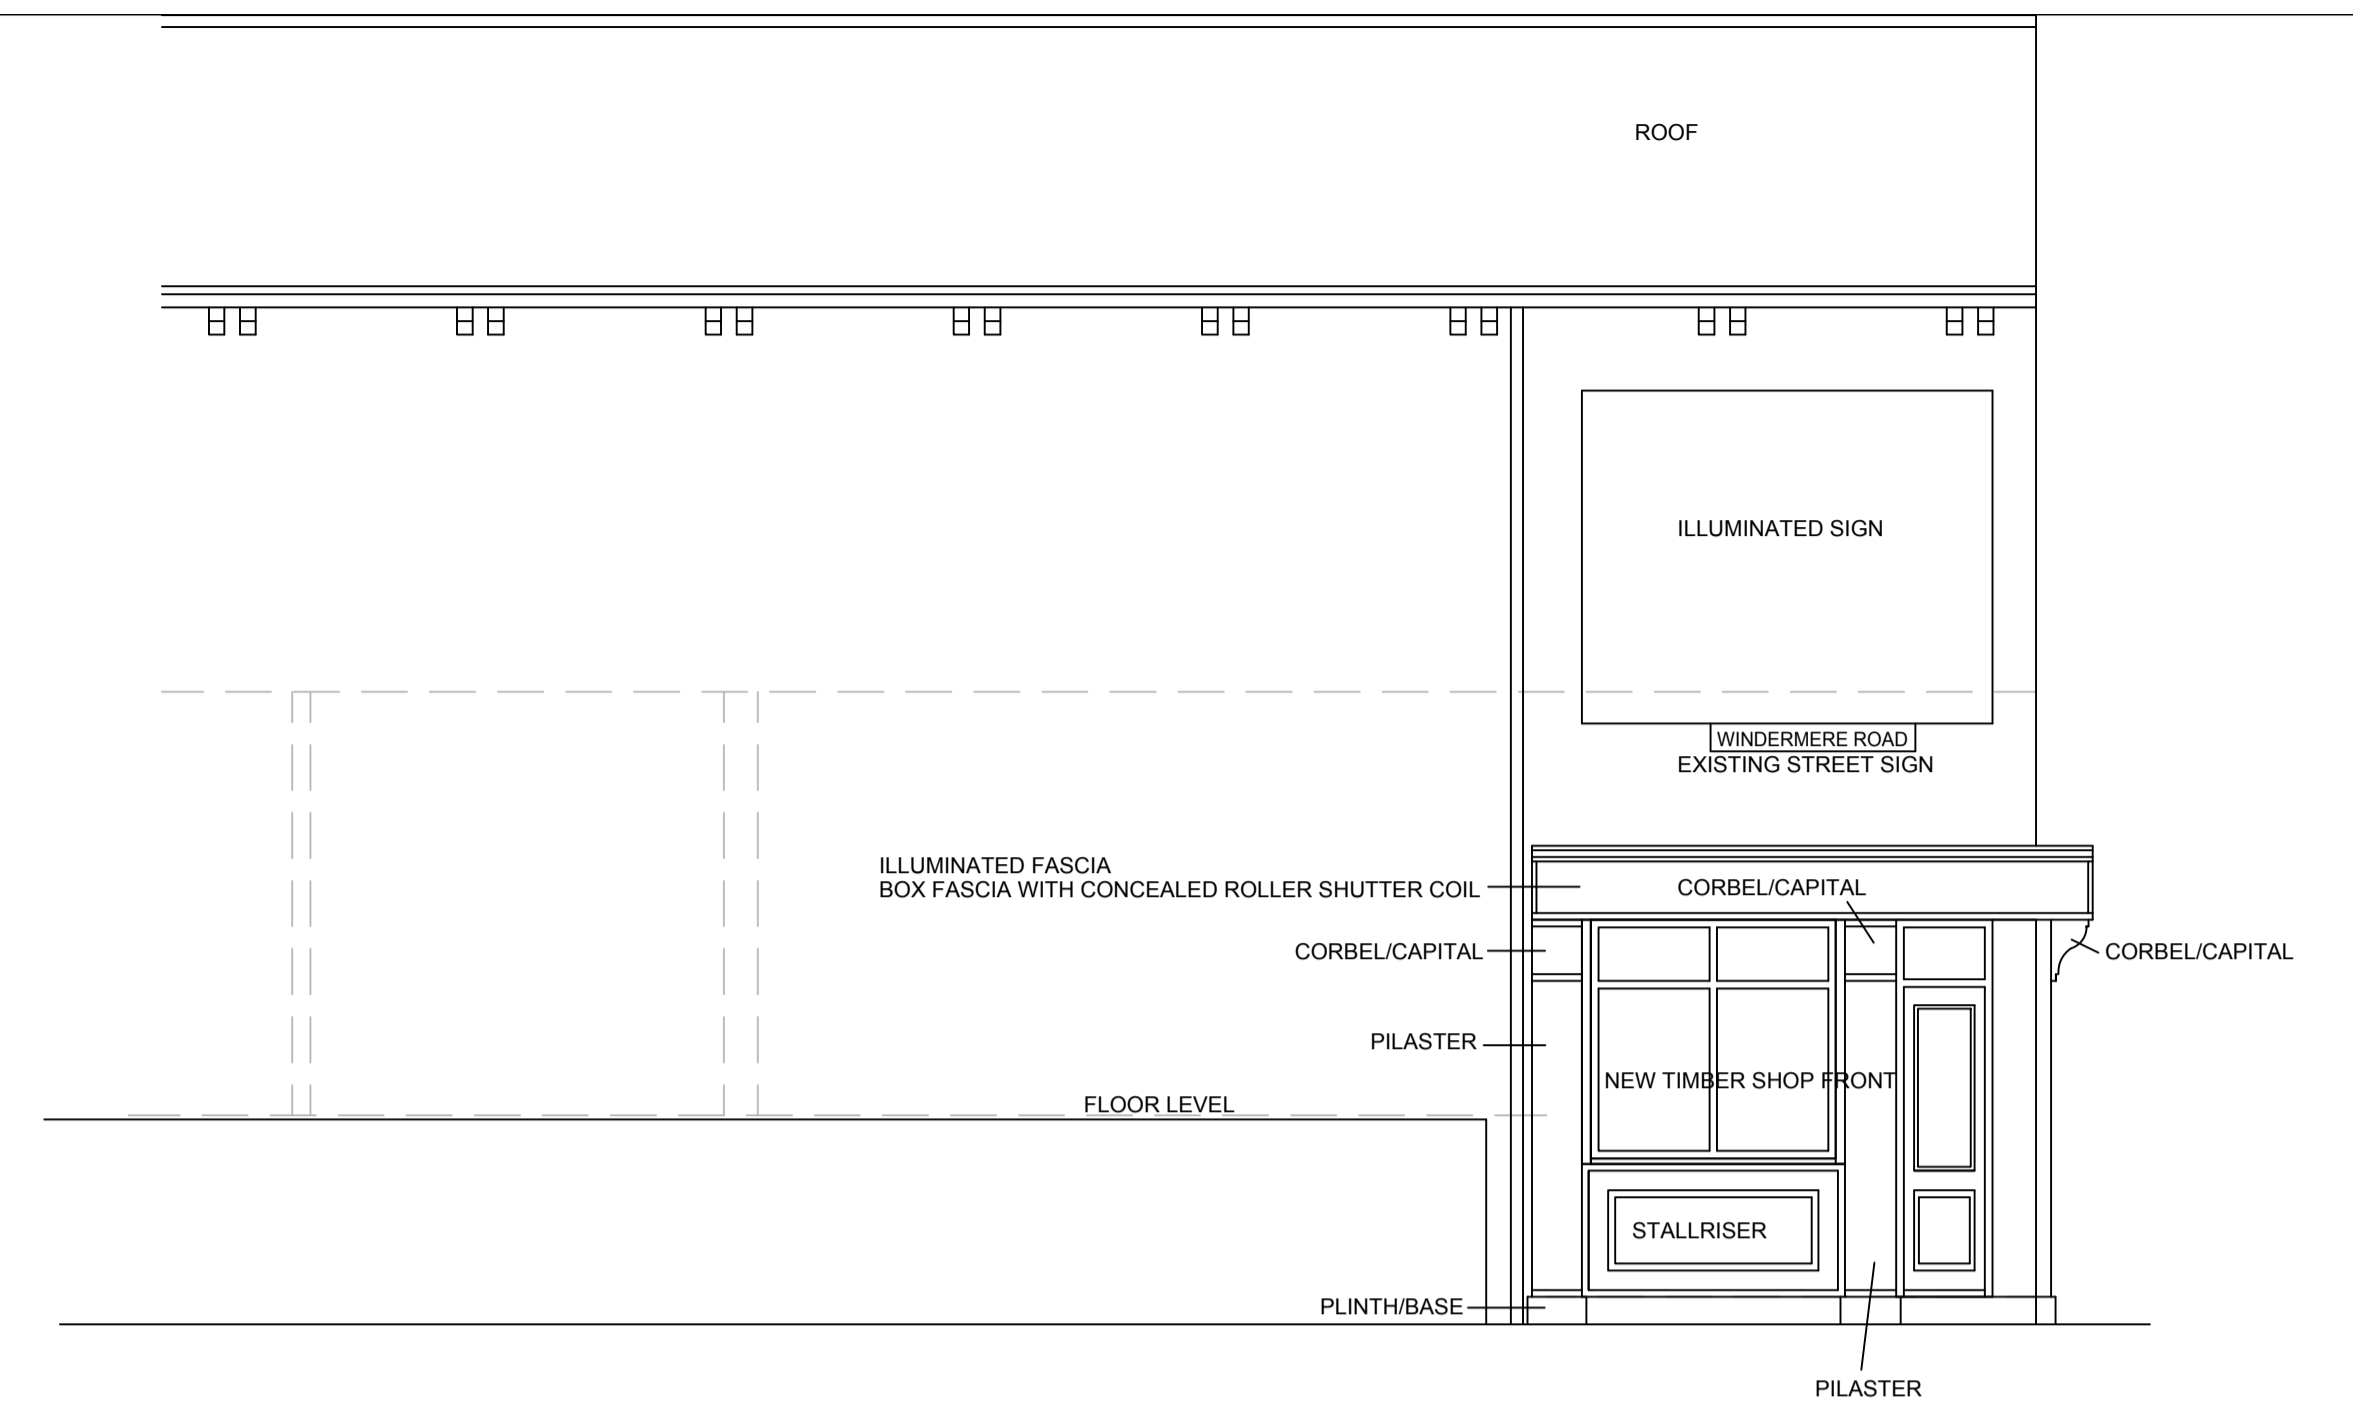

ELEVATION TO WINDERMERE ROAD

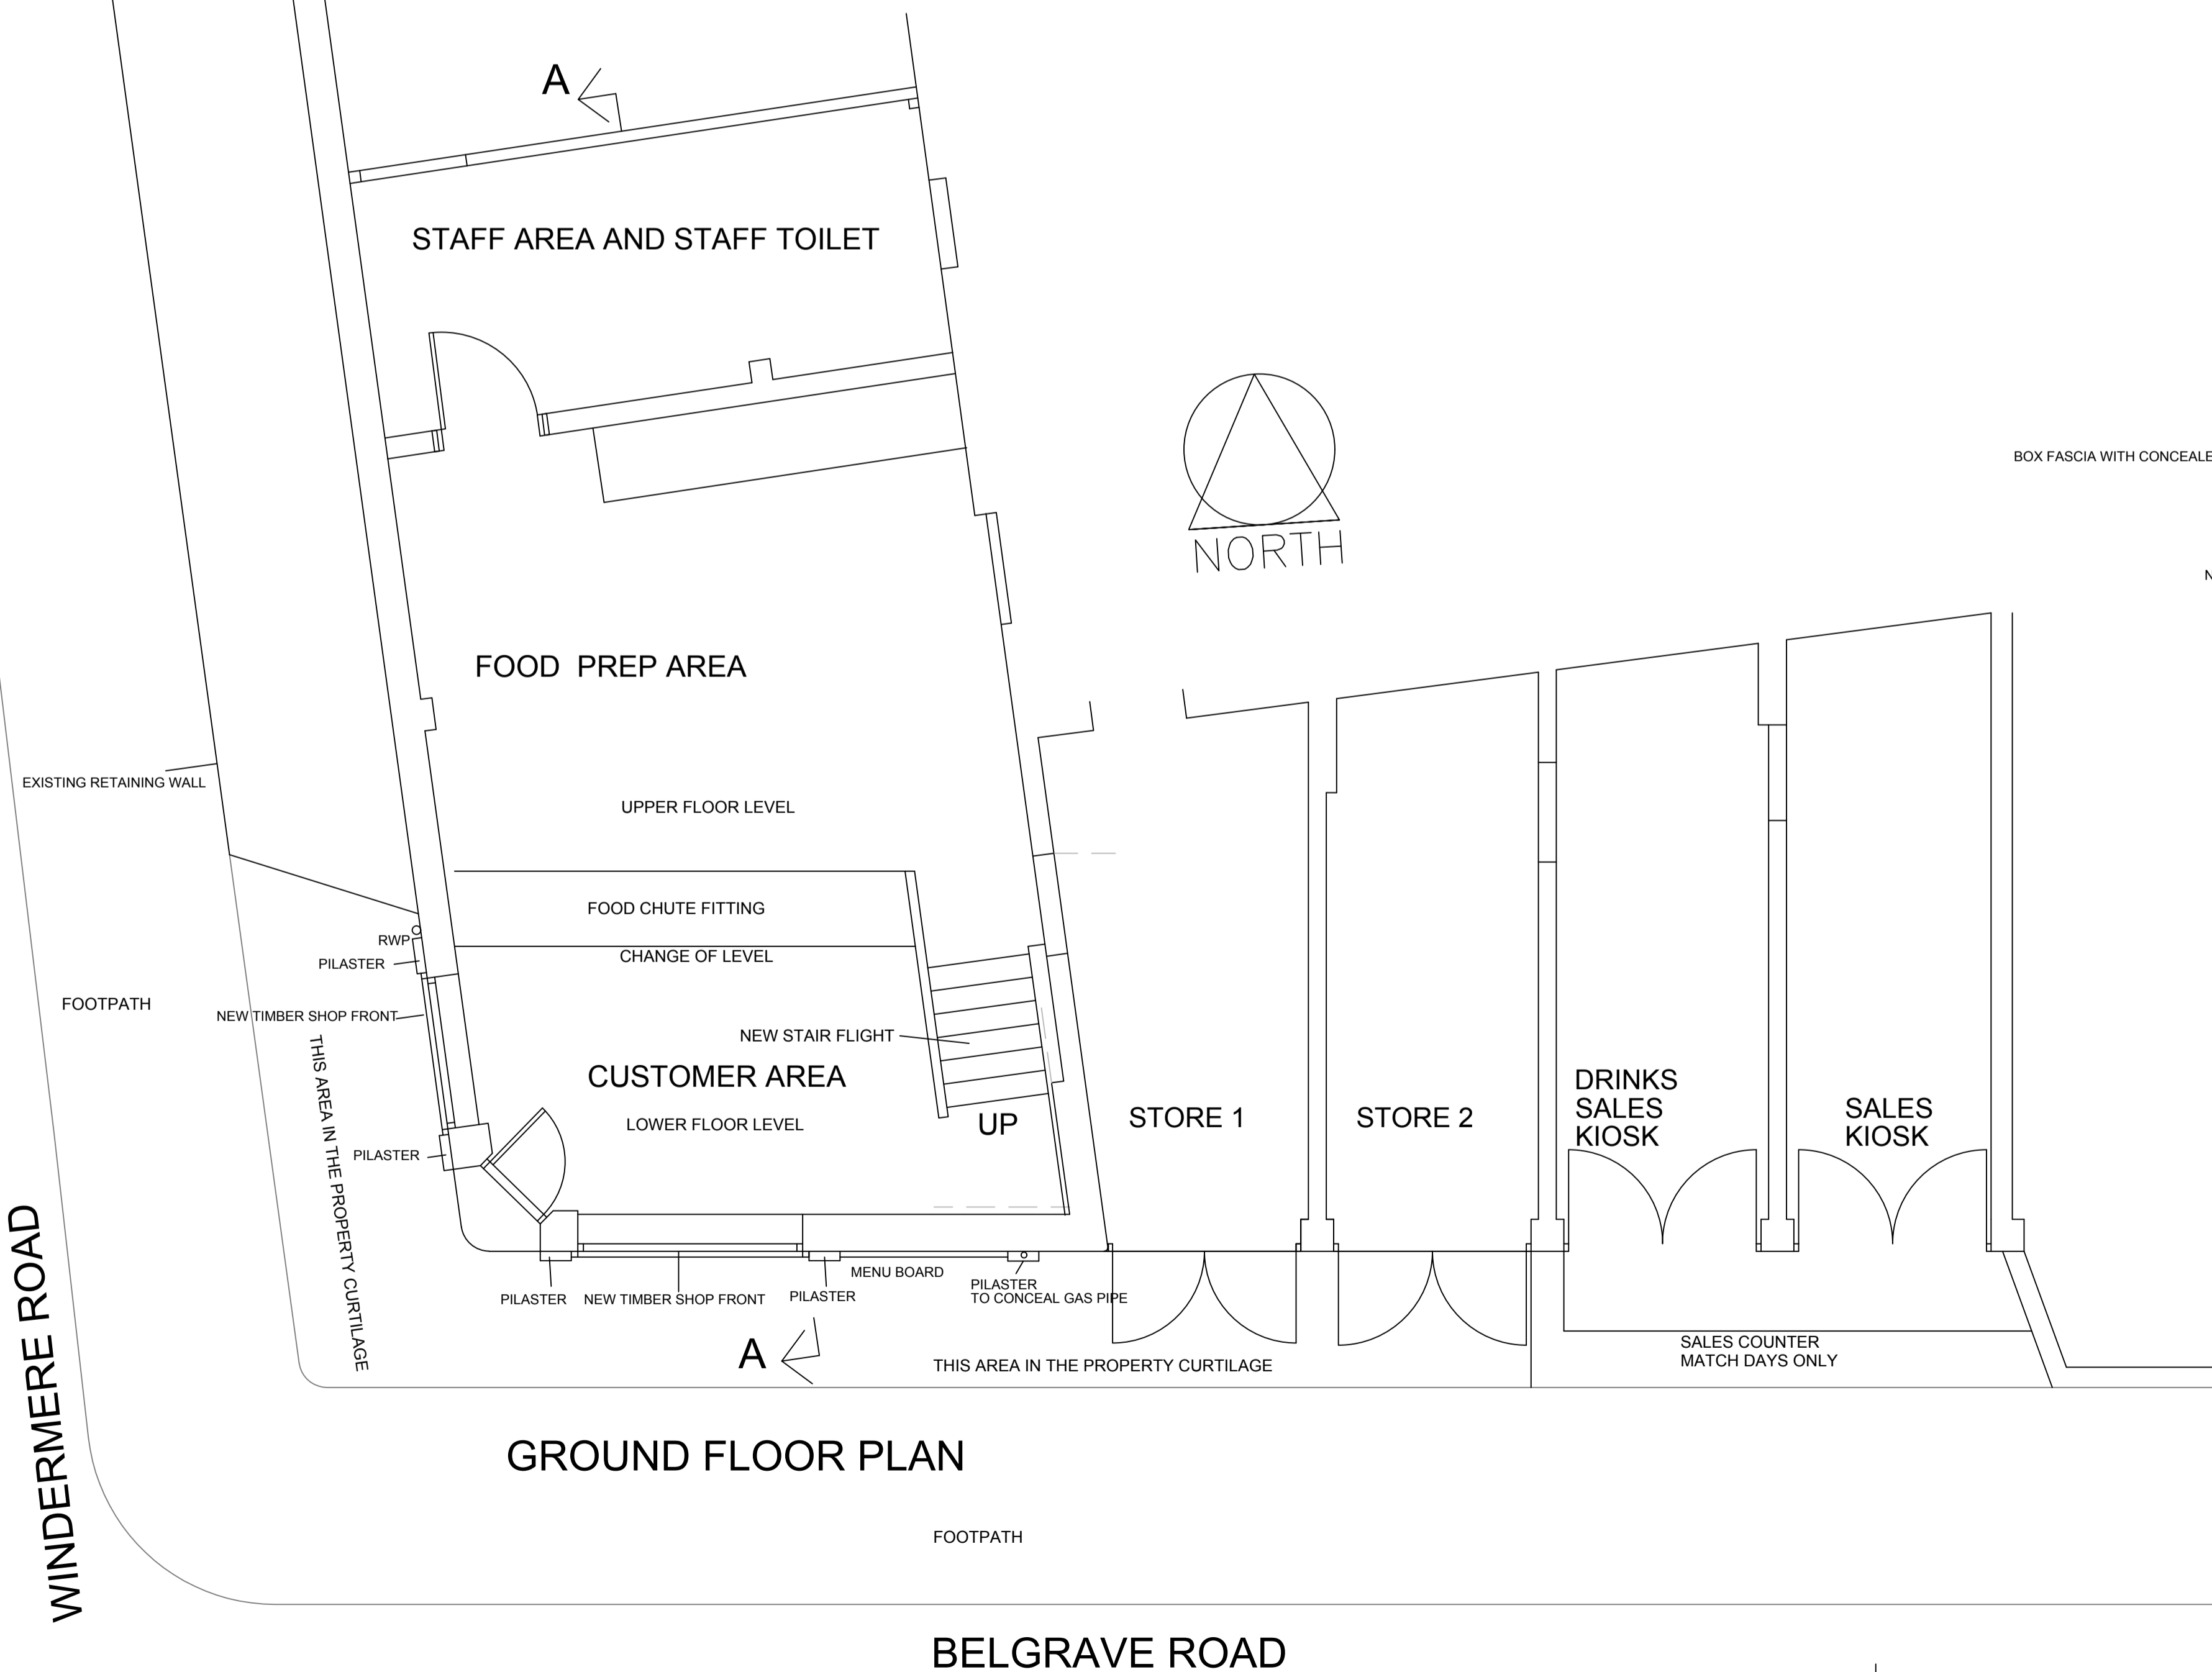

GROUND FLOOR PLAN

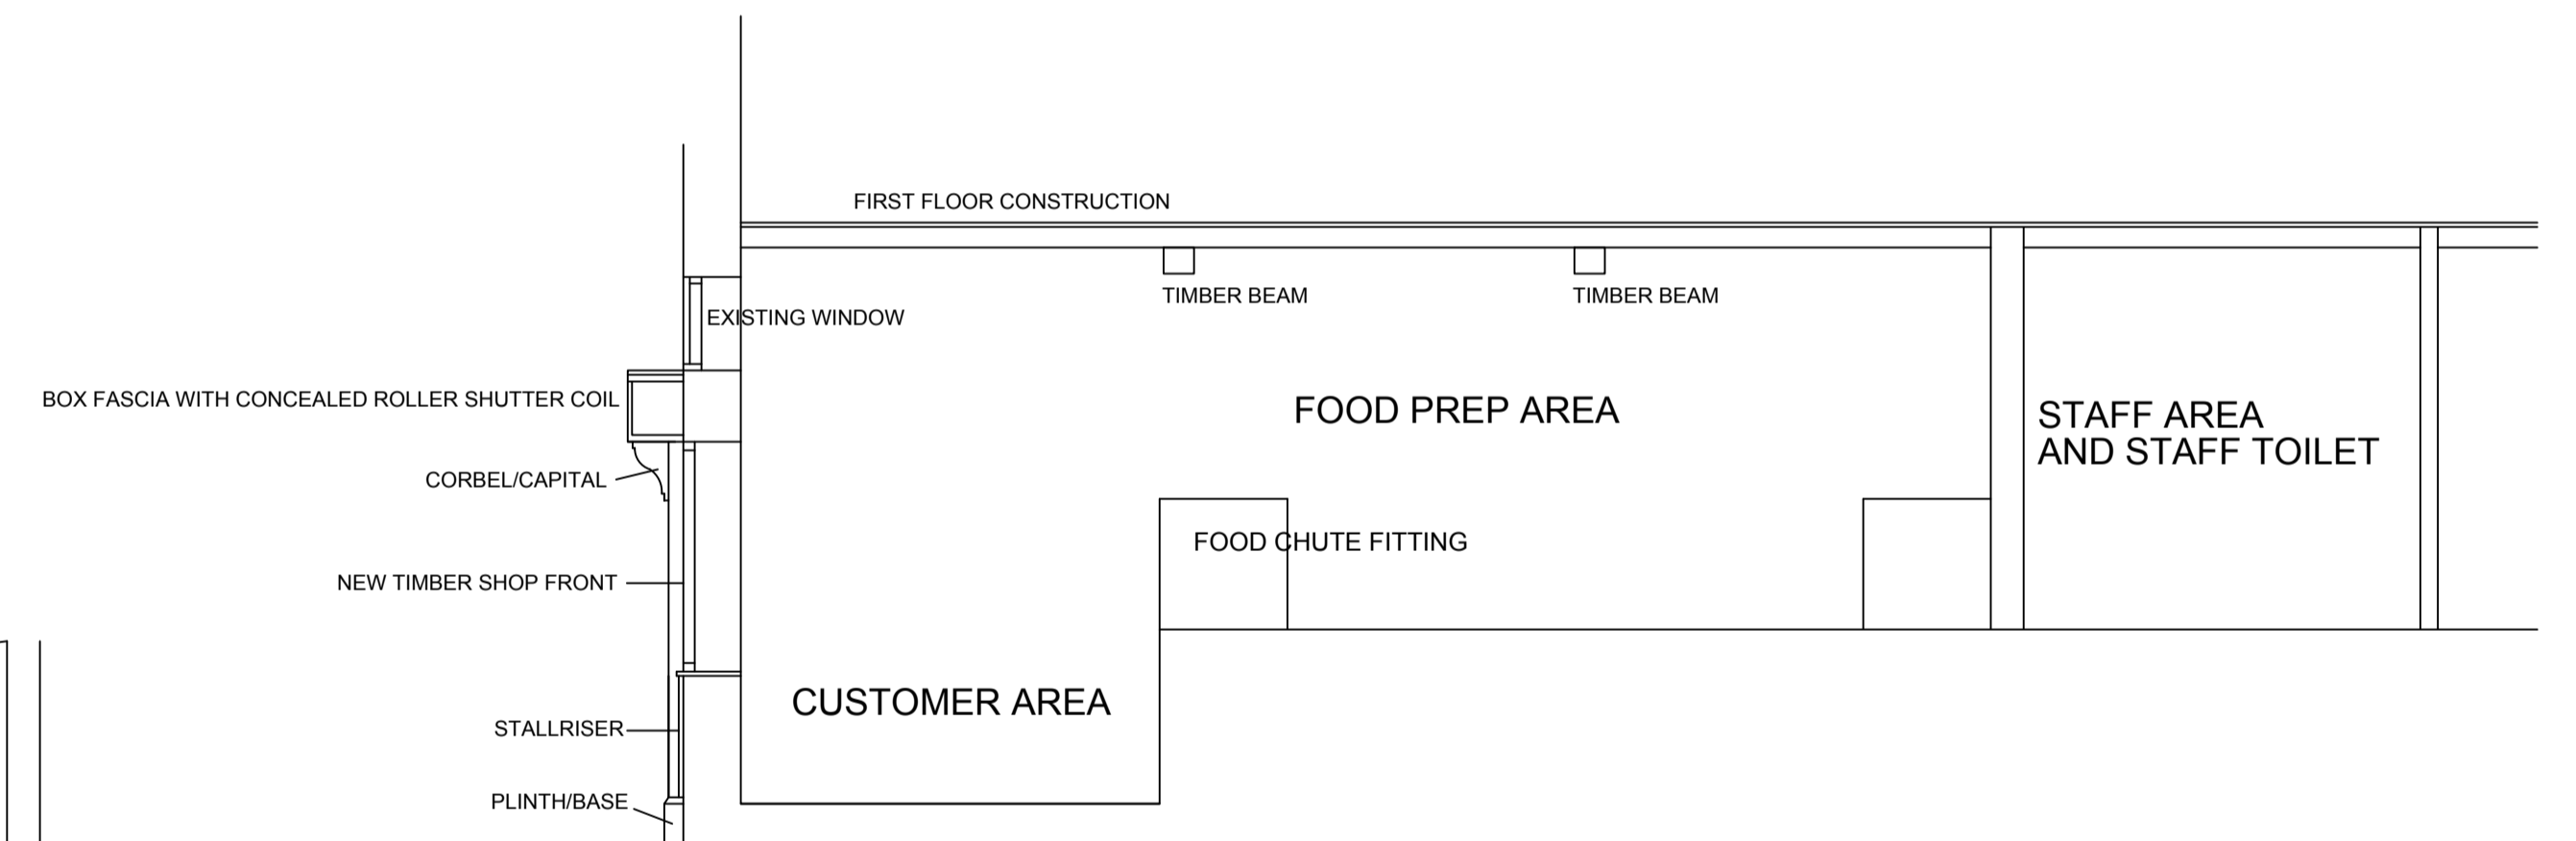

SECTION A-A

PROPOSALS

1. THIS DRAWING AND THE COPYRIGHTS AND PATENTS THEREIN ARE THE PROPERTY OF NYP ARCHITECTURAL SERVICES LIMITED REGISTERED IN ENGLAND AND WALES No. 12345337 AND MAY BE USED OR REPRODUCED ONLY UNDER CONTRACT.
2. CONTRACTORS AND SUB-CONTRACTORS MUST CHECK AND AGREE ALL DIMENSIONS BEFORE PREPARING SHOP DRAWINGS OR COMMENCING WORK ON SITE.
3. CONTRACTORS ARE RESPONSIBLE FOR INFORMING THE DESIGNER OF ANY DISCREPANCY DISCOVERED ON THIS DRAWING OR BETWEEN THIS DRAWING AND ANY OTHER RELATED DOCUMENT ISSUED UNDER THE STANDARD FORM OF CONTRACT IN RESPECT OF THE WORK.
4. WRITTEN DIMENSIONS ONLY ARE TO BE USED FROM THIS DRAWING. IF IN ANY DOUBT ASK FOR CLARIFICATION.

<b>NYP ARCHITECTURAL SERVICES LIMITED</b> BUSINESS AND INNOVATION CENTRE, WILTHORPE, BARNSELY, S75 1JL TEL: 01226 200989 EMAIL: scott@nypas.co.uk stephen@nypas.co.uk			
Project: <b>WINDERMERE ROAD S71 1EG AND BELGRAVE ROAD S71 1DJ</b>		Client:	
Drawing Title: <b>PLAN AND ELEVATIONS AS PROPOSED</b>	Date: <b>SEPTEMBER 2022</b>	Scale: <b>1:50 @ A1</b>	
Ref. 103-57	Dwg. No. 102	Rev. <b>B</b>	

SHEET SIZE A1