






PROPOSED FRONT ELEVATION
SCALE 1:100

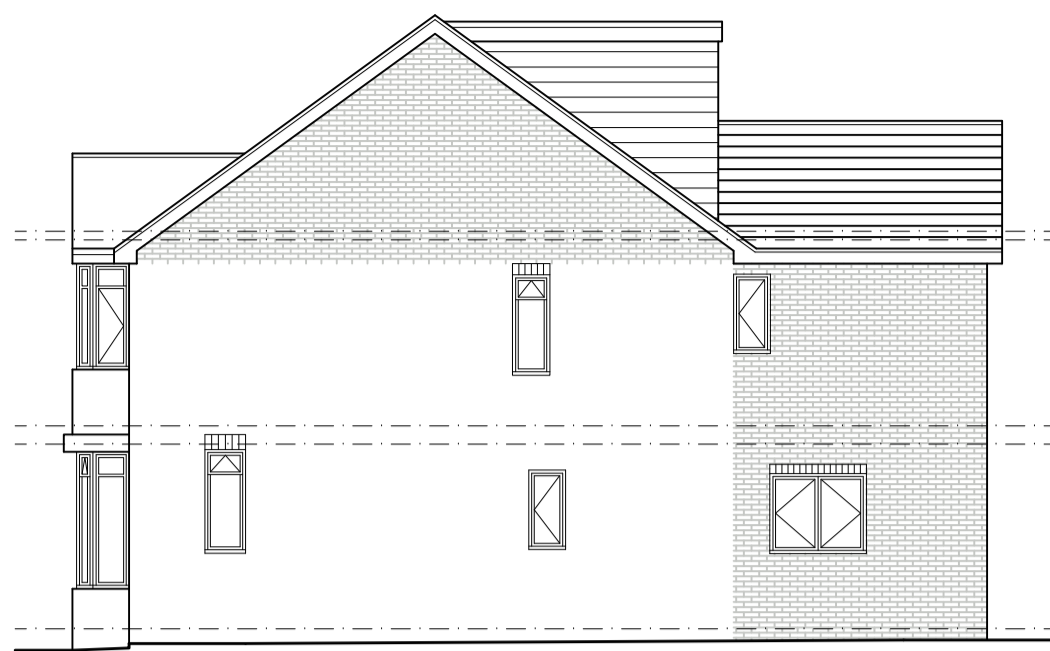


PROPOSED SIDE ELEVATION
SCALE 1:100

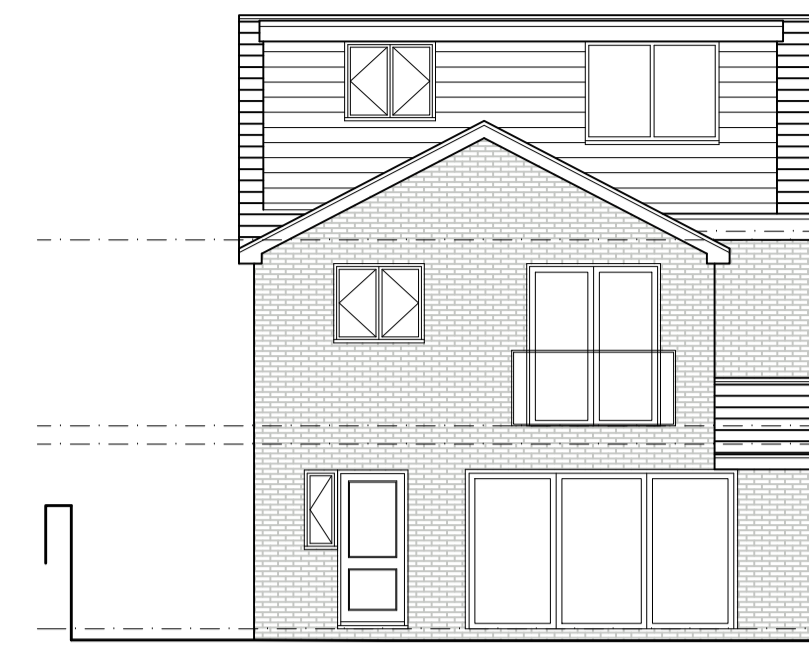


PROPOSED REAR ELEVATION
SCALE 1:100

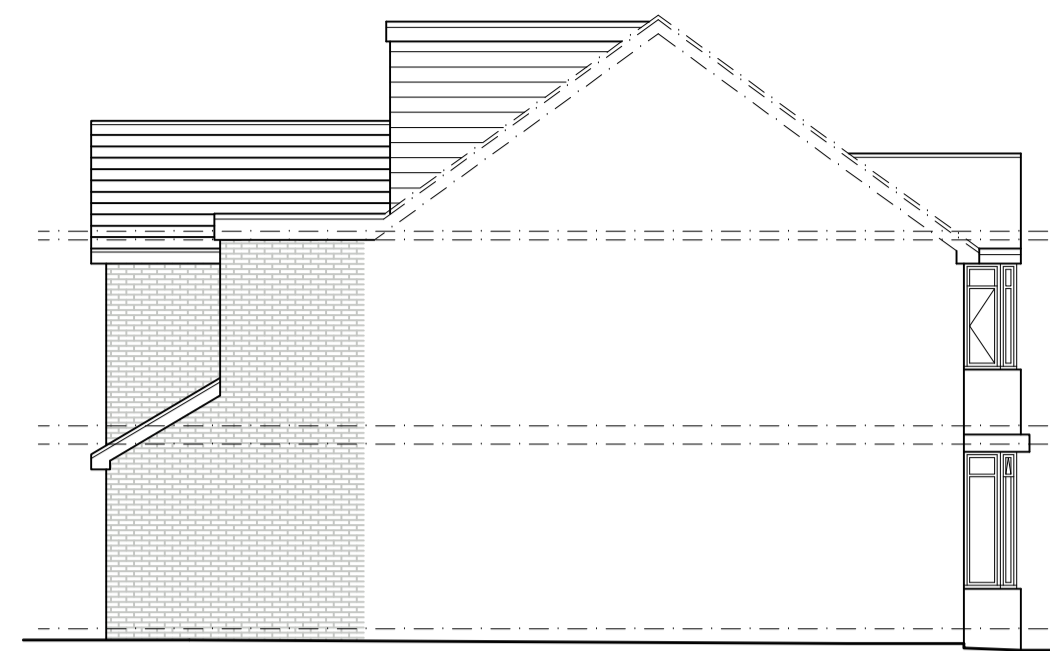

PROPOSED SIDE ELEVATION
SCALE 1:100

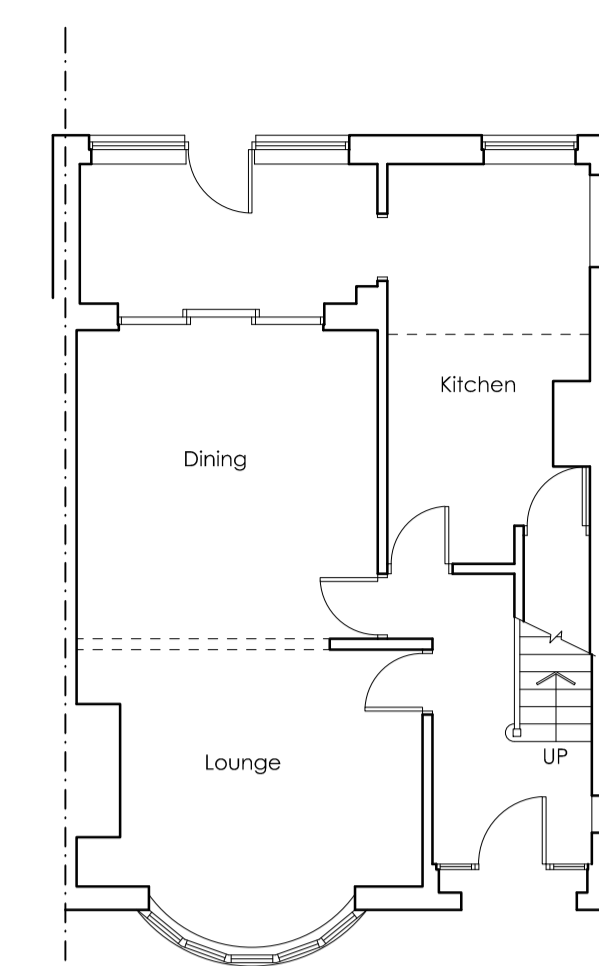


EXISTING GROUND FLOOR PLAN
SCALE 1:100

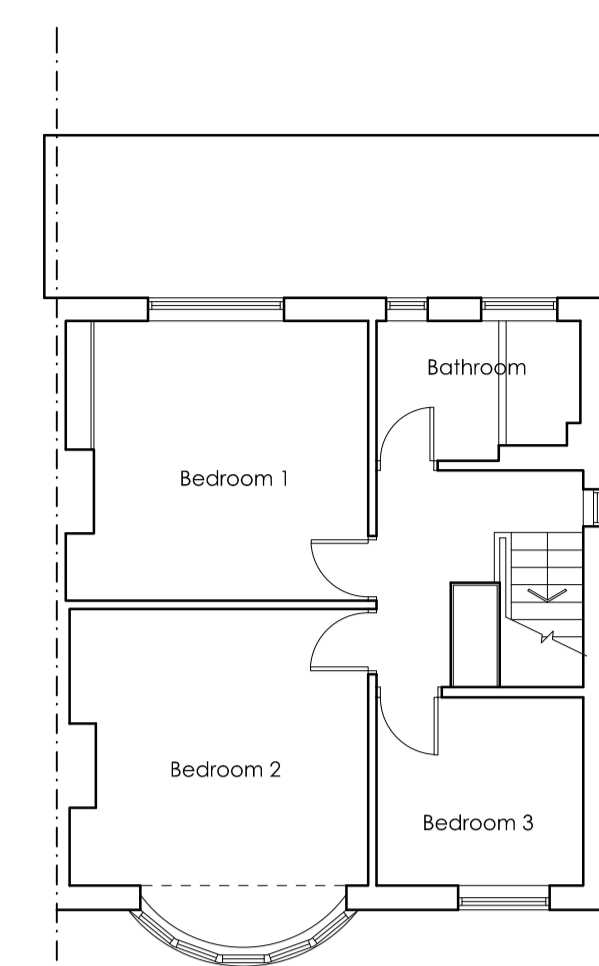

EXISTING FIRST FLOOR PLAN
SCALE 1:100




EXISTING FRONT ELEVATION
SCALE 1:100

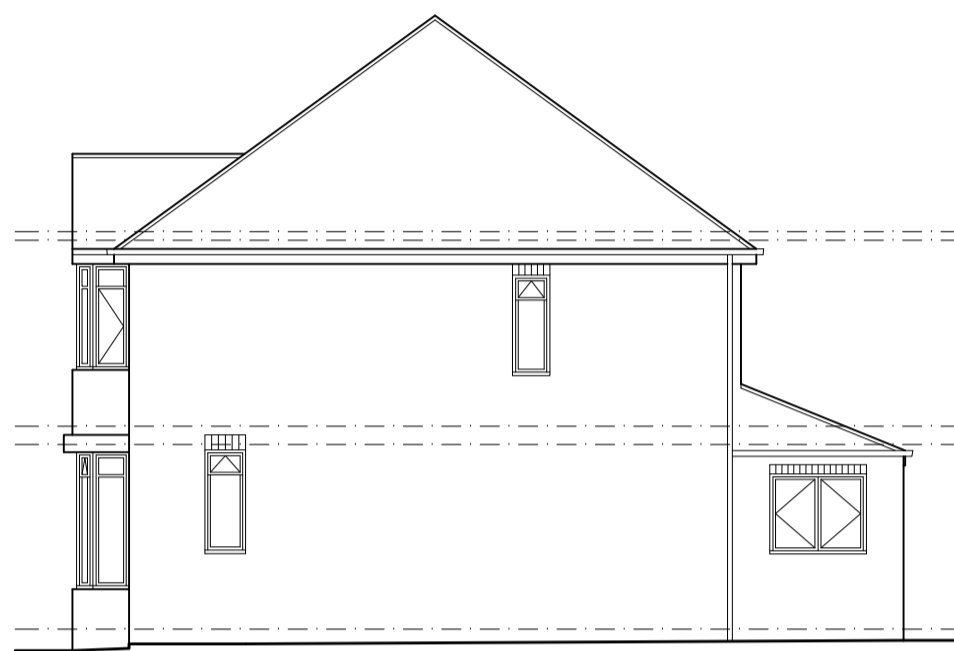

EXISTING SIDE ELEVATION
SCALE 1:100




EXISTING REAR ELEVATION
SCALE 1:100

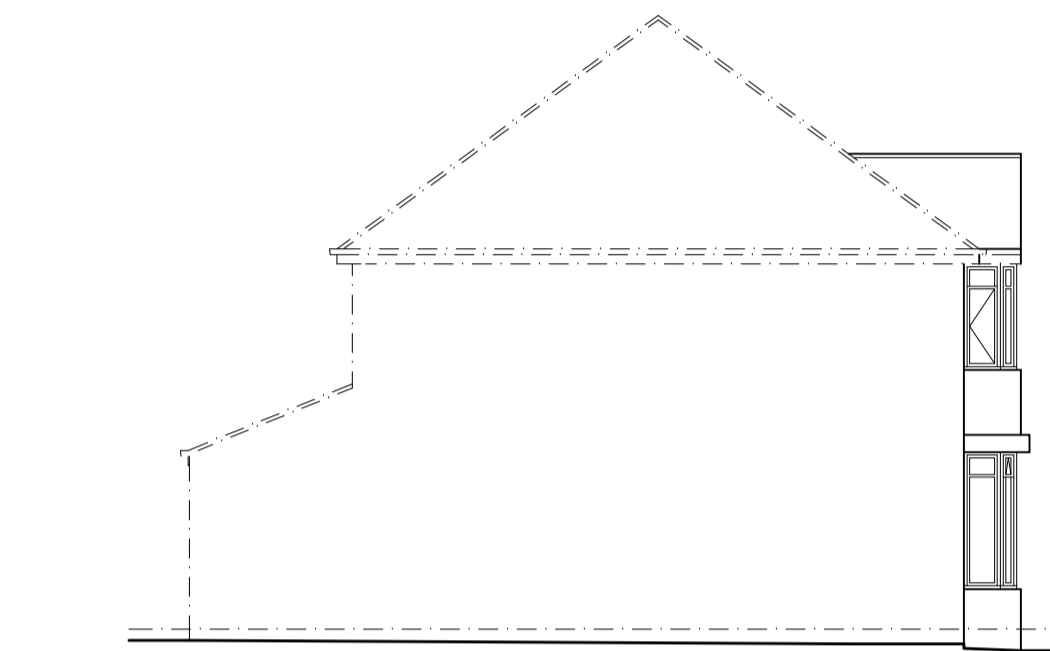


EXISTING SIDE ELEVATION
SCALE 1:100




LOCATION PLAN
SCALE 1:1250

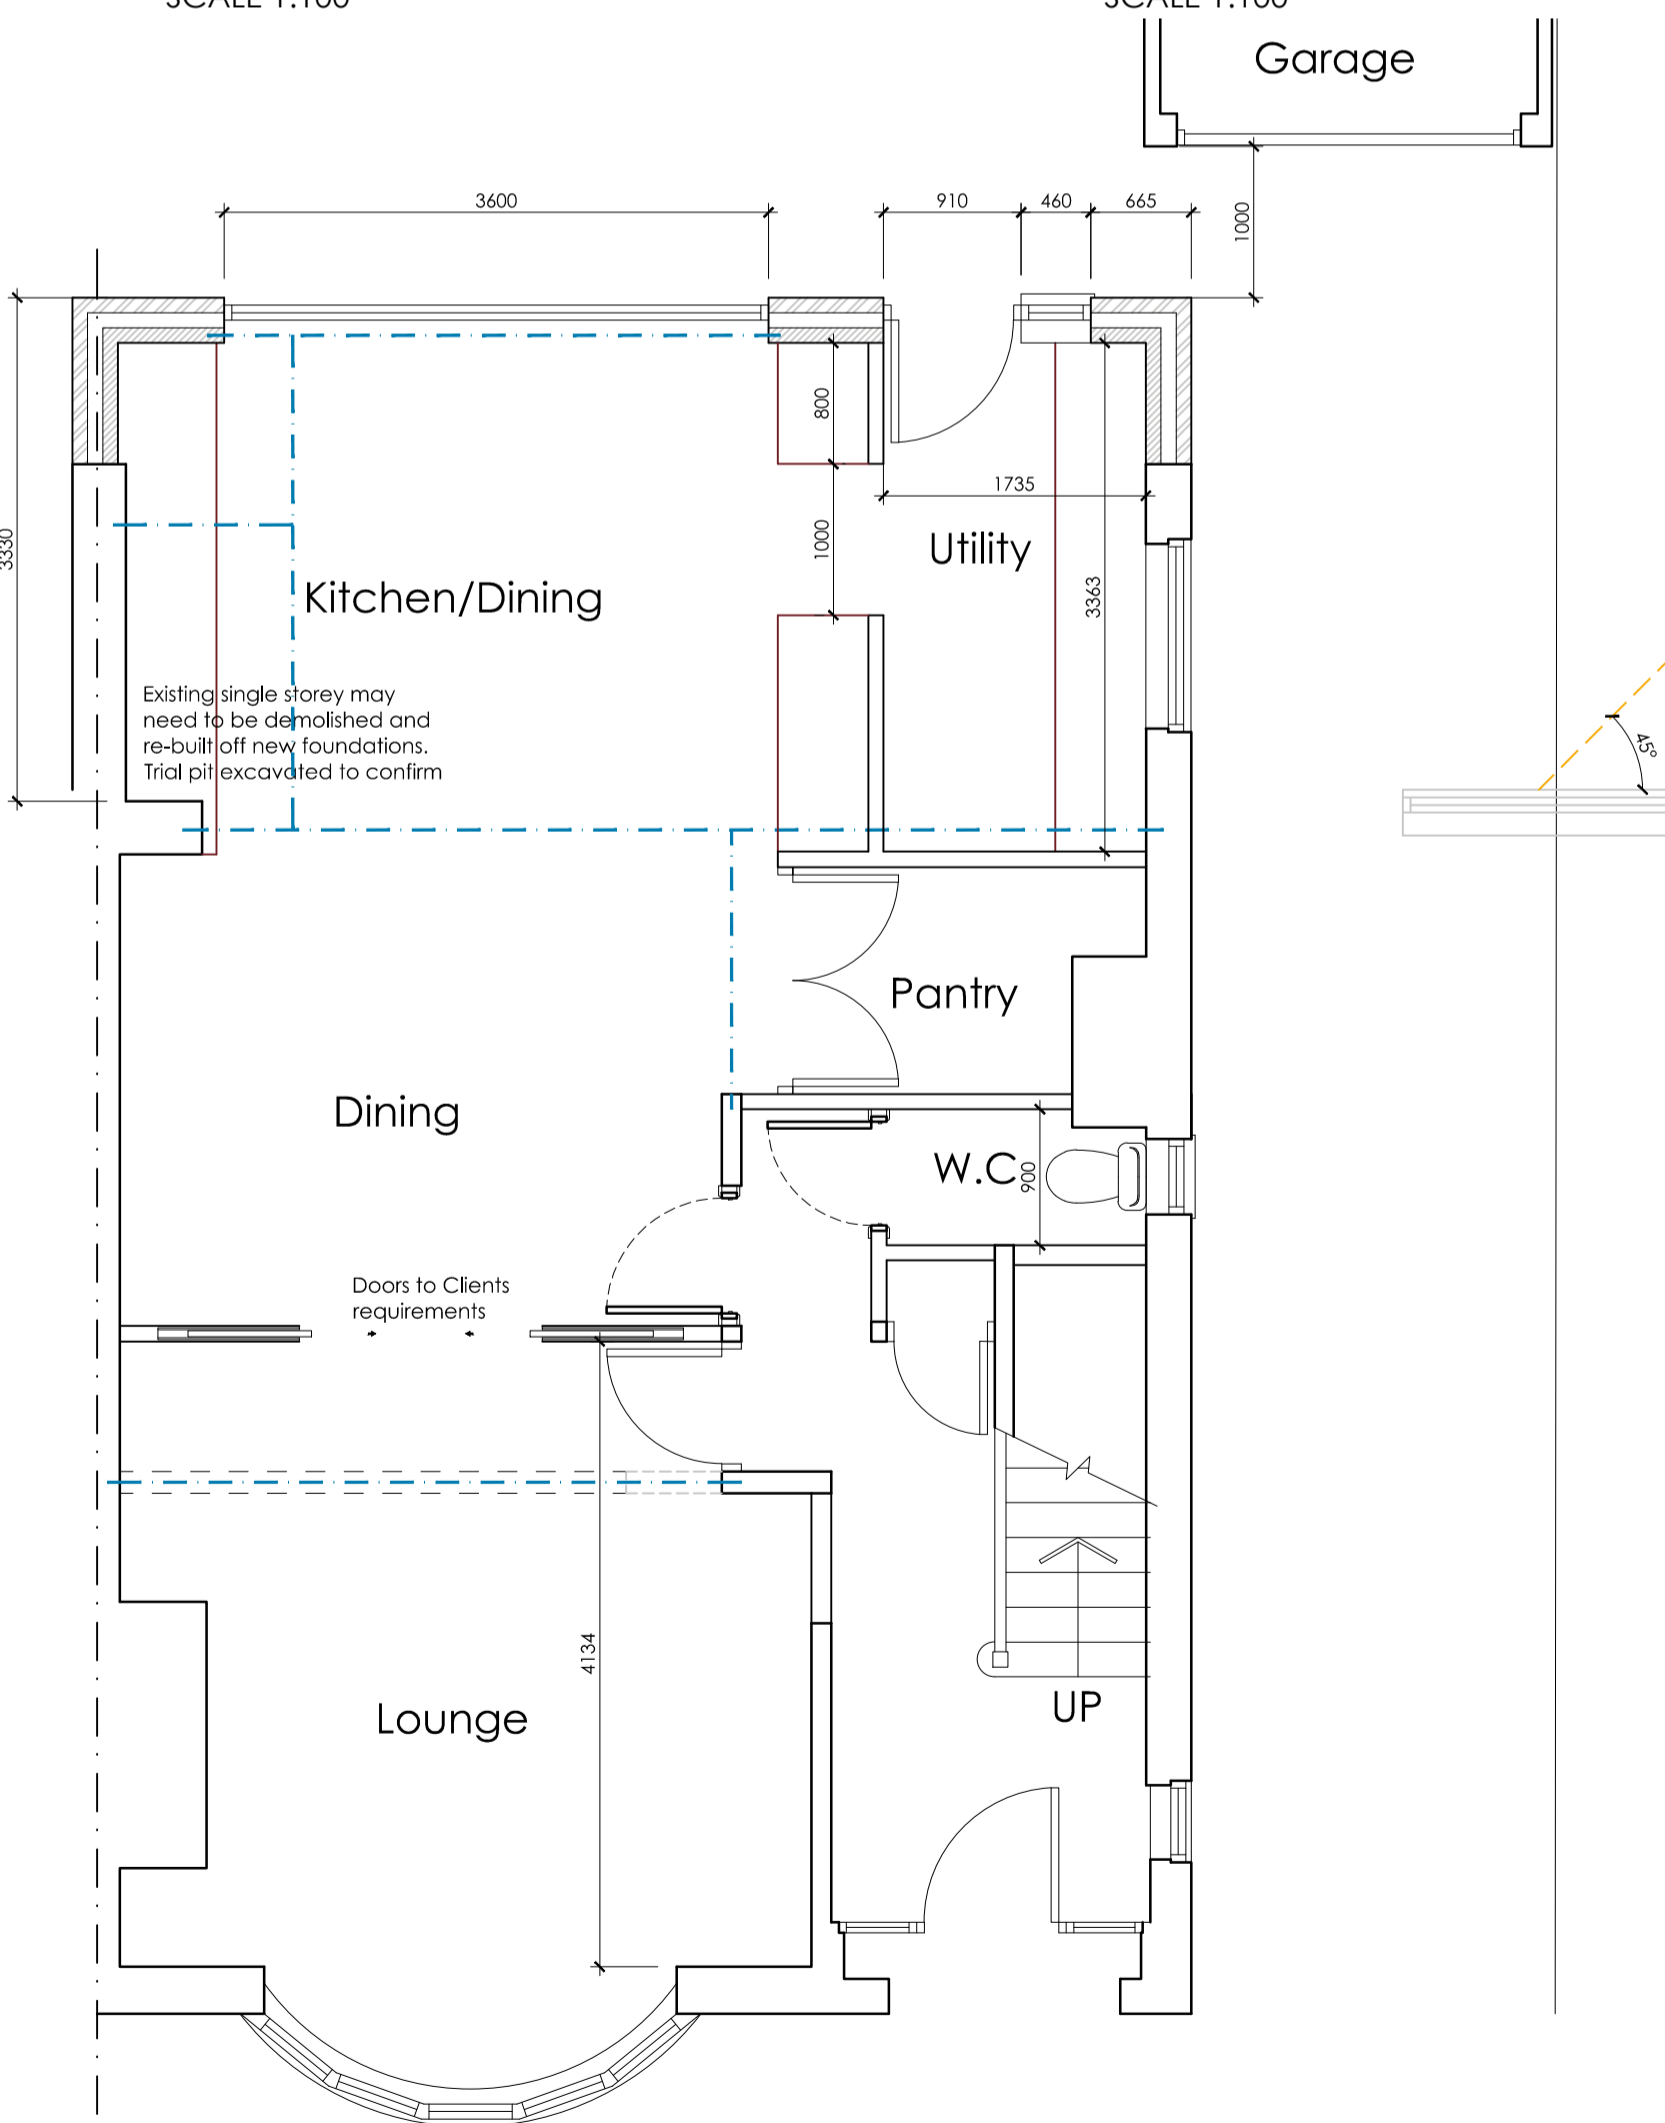


PROPOSED GROUND FLOOR PLAN
SCALE 1:50

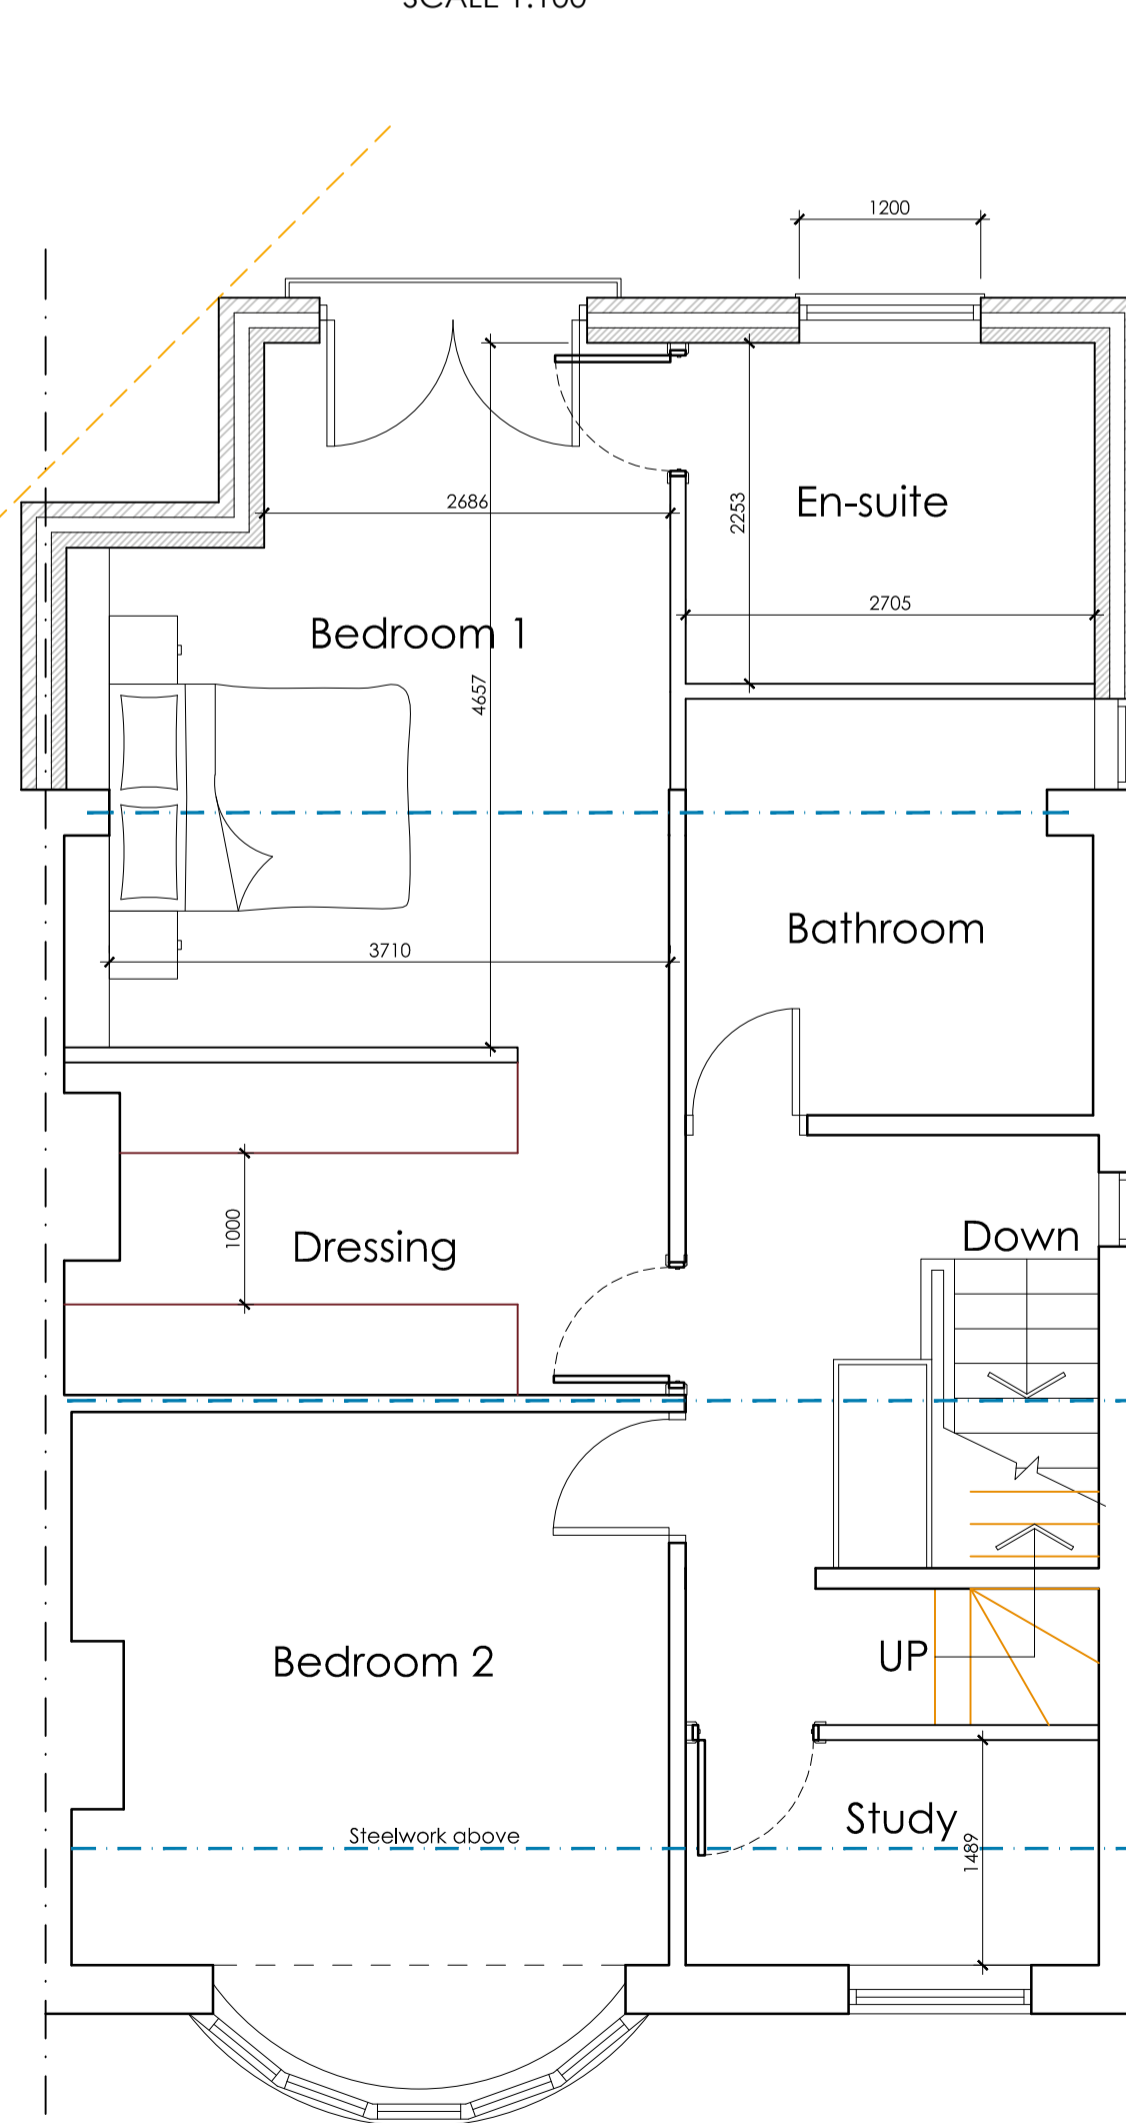

PROPOSED FIRST FLOOR PLAN
SCALE 1:50

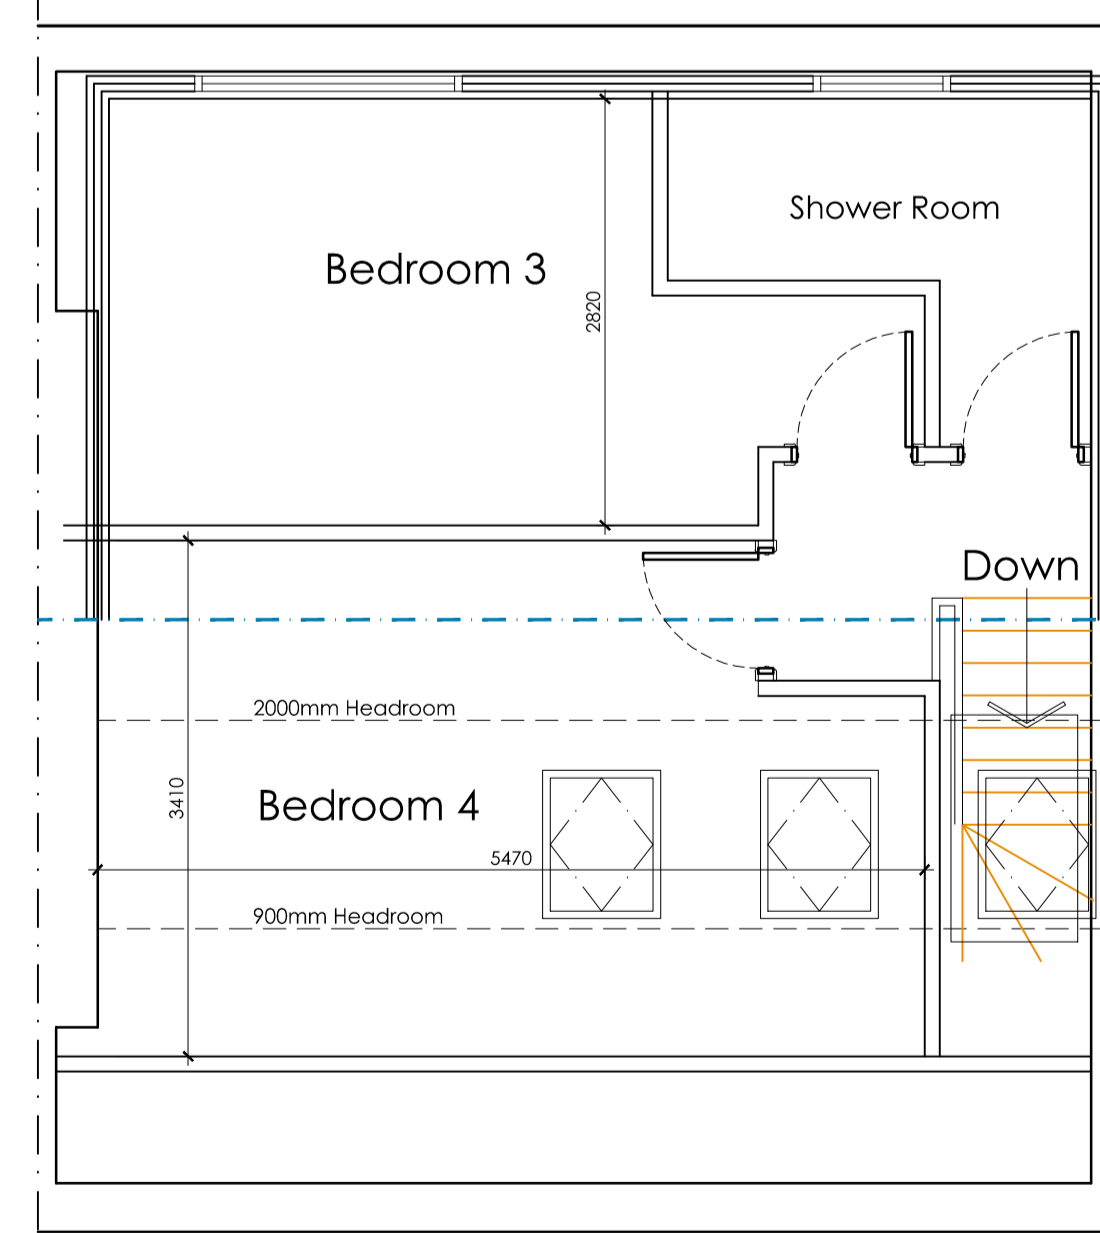

PROPOSED SECOND FLOOR PLAN
SCALE 1:50

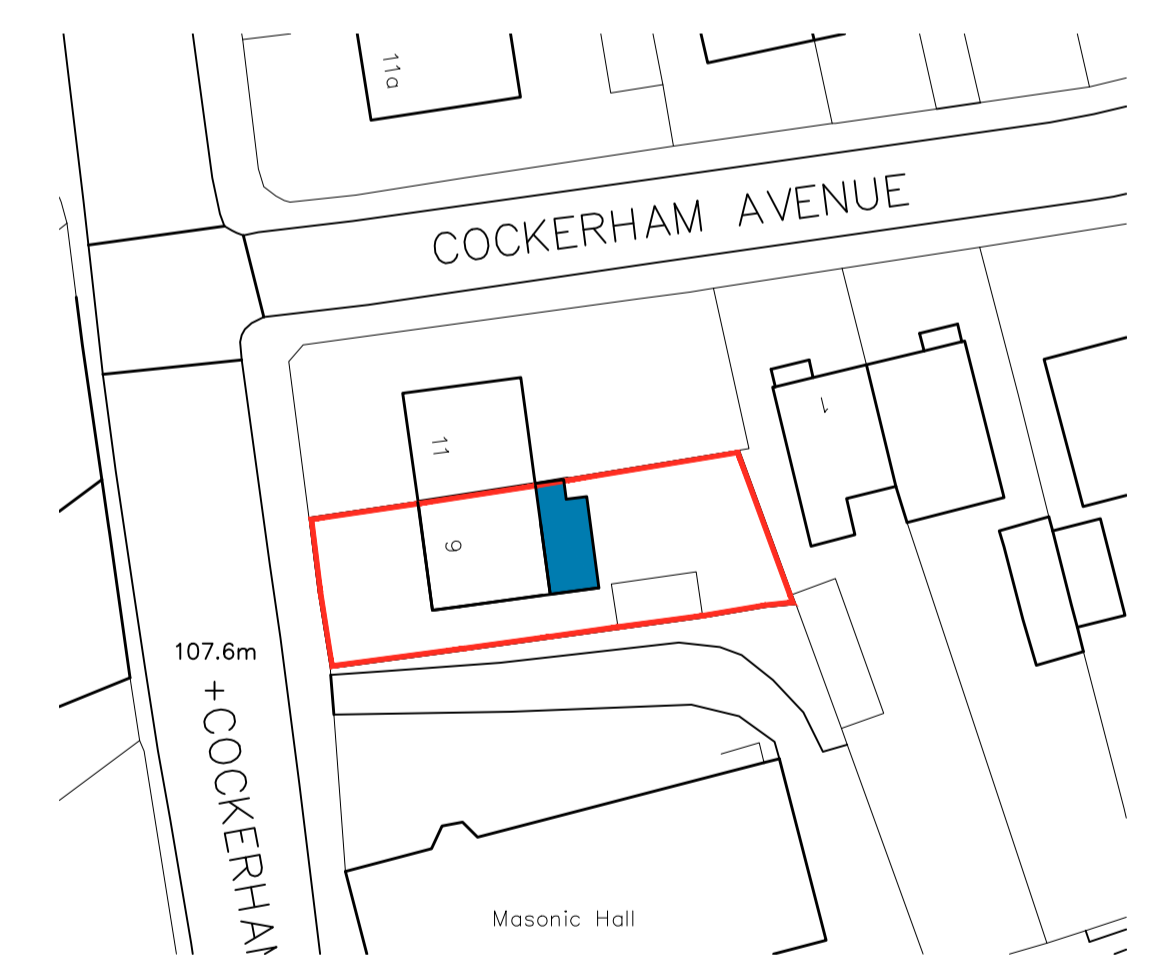

BLOCK PLAN
SCALE 1:500

		OFFICE ONE, 34 VICTORIA ROAD, BARNSELY, S70 2BU		Phone: 01226 208482	
ARCHITECTURAL SERVICES		Client:		MR & MRS HARLOW	
Project:		PROPOSED EXTENSION AT 9 COKERHAM LANE BARNSELY, S75 1AT		Date:	
Drawing Title:		PROPOSED PLANS AND ELEVATIONS		Scale: 1:50 & 1:100 @ A1	
Date:		10/11/2021		Ref:	
Suffix:		A		21-175	
Description:		REVISED TO CLIENTS REQUIREMENTS		Dwg. No.:	
Date:		16/11/2021		01	
Suffix:		B		Rev.:	
Description:		REVISED TO CLIENTS REQUIREMENTS		E	
Date:		24/01/2022			
Suffix:		C			
Description:		REVISED FOR PLANNING			
Date:		28/01/2022			
Suffix:		D			
Description:		REVISED TO CLIENTS REQUIREMENTS			
Date:		15/03/2022			
Suffix:		E			
Description:		REVISED FOR PLANNING			